



1 Proposed Site Section
1 : 500

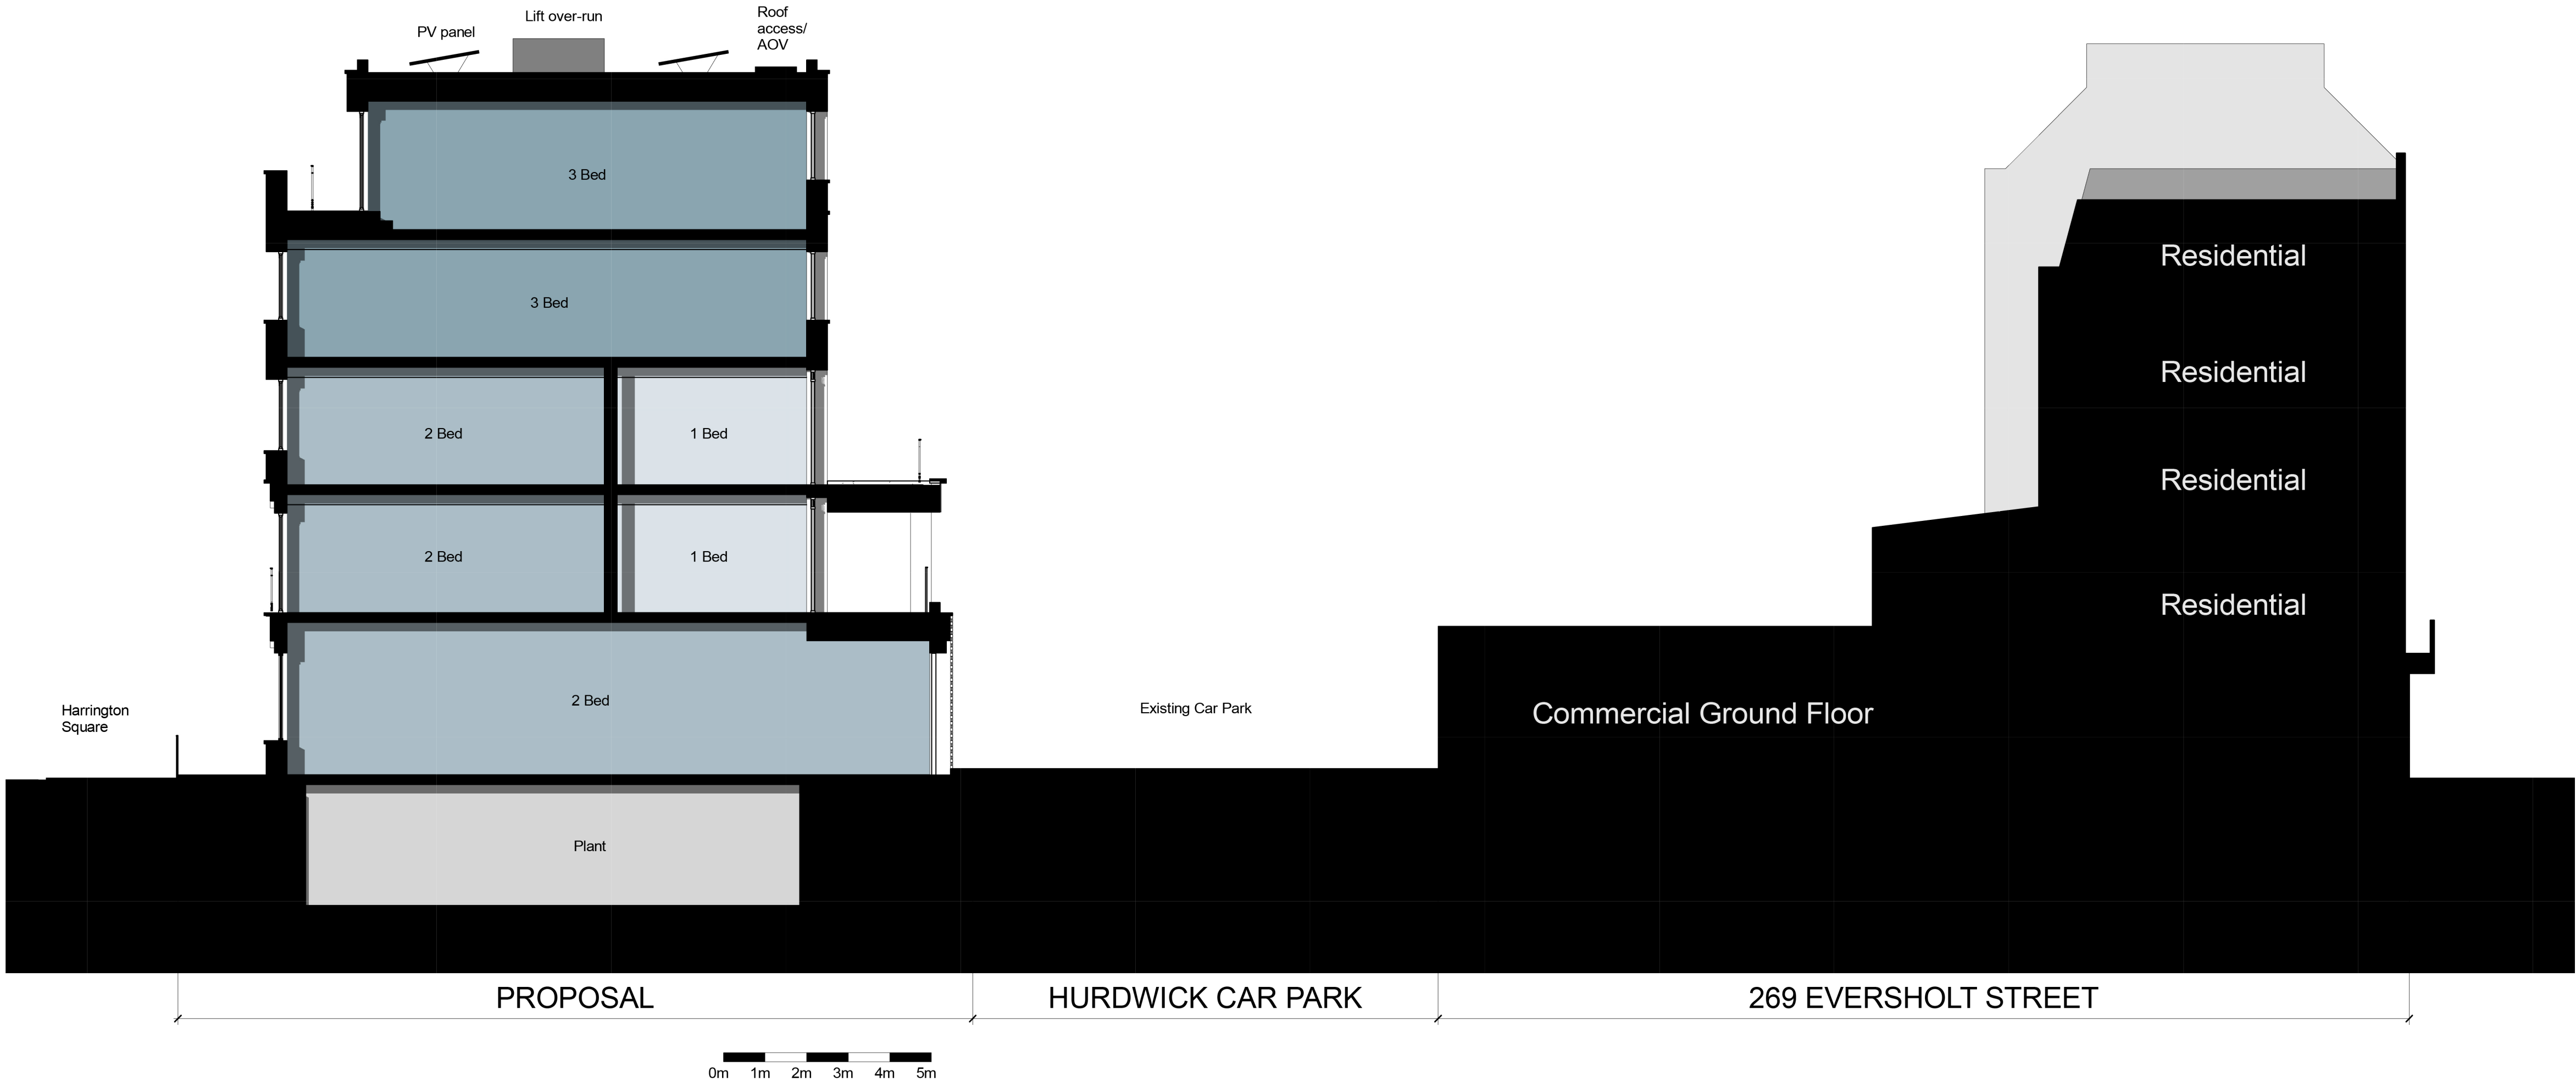

2 Proposed Building Section
1 : 100

KEY PLAN:

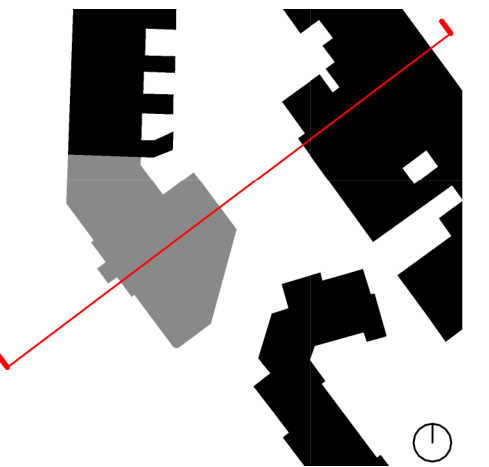

Rev	Description	Date	By
P1	Issued for Planning	18.08.23	JB

PLANNING

Client
Salboy

Project
Harrington Square

Title
Proposed Site Section

Status
Planning

Project number
0010

Date
12/01/22

Drawn by
JB

Checked by
SP

Scale
As indicated@A1

Revision
P1

Drawing No.
0010-SP-XX-XX-DR-A-0200