


Windows and doors elevations


RevNo Revision note Date Checked

GROUND FLOOR
Replacement

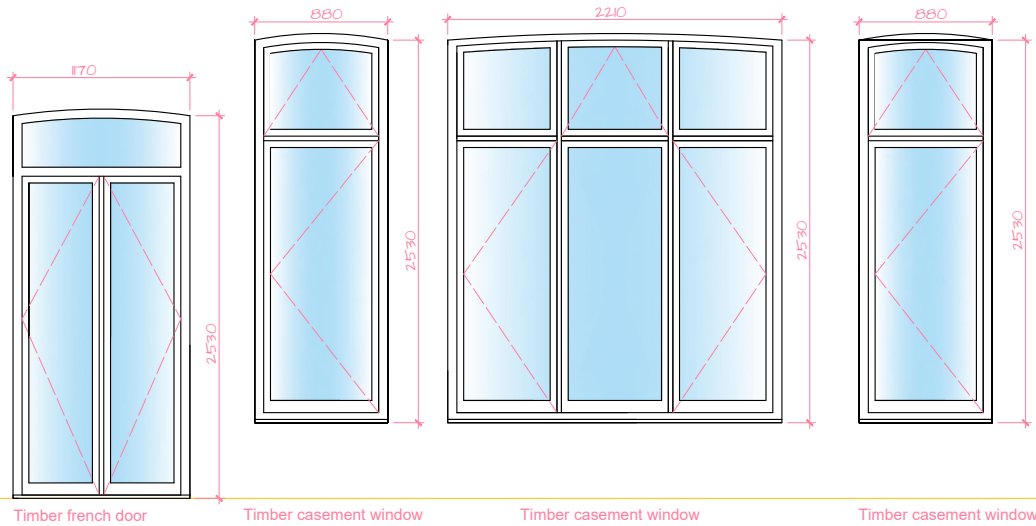


Ground floor bay window and conservatory:
Frames to be retained. A double glazing or internal secondary window would be installed to improve thermal performance. Windows to be redecorated and sealed as much as possible to avoid cold bridges.

LOWER GROUND FLOOR
Replacement

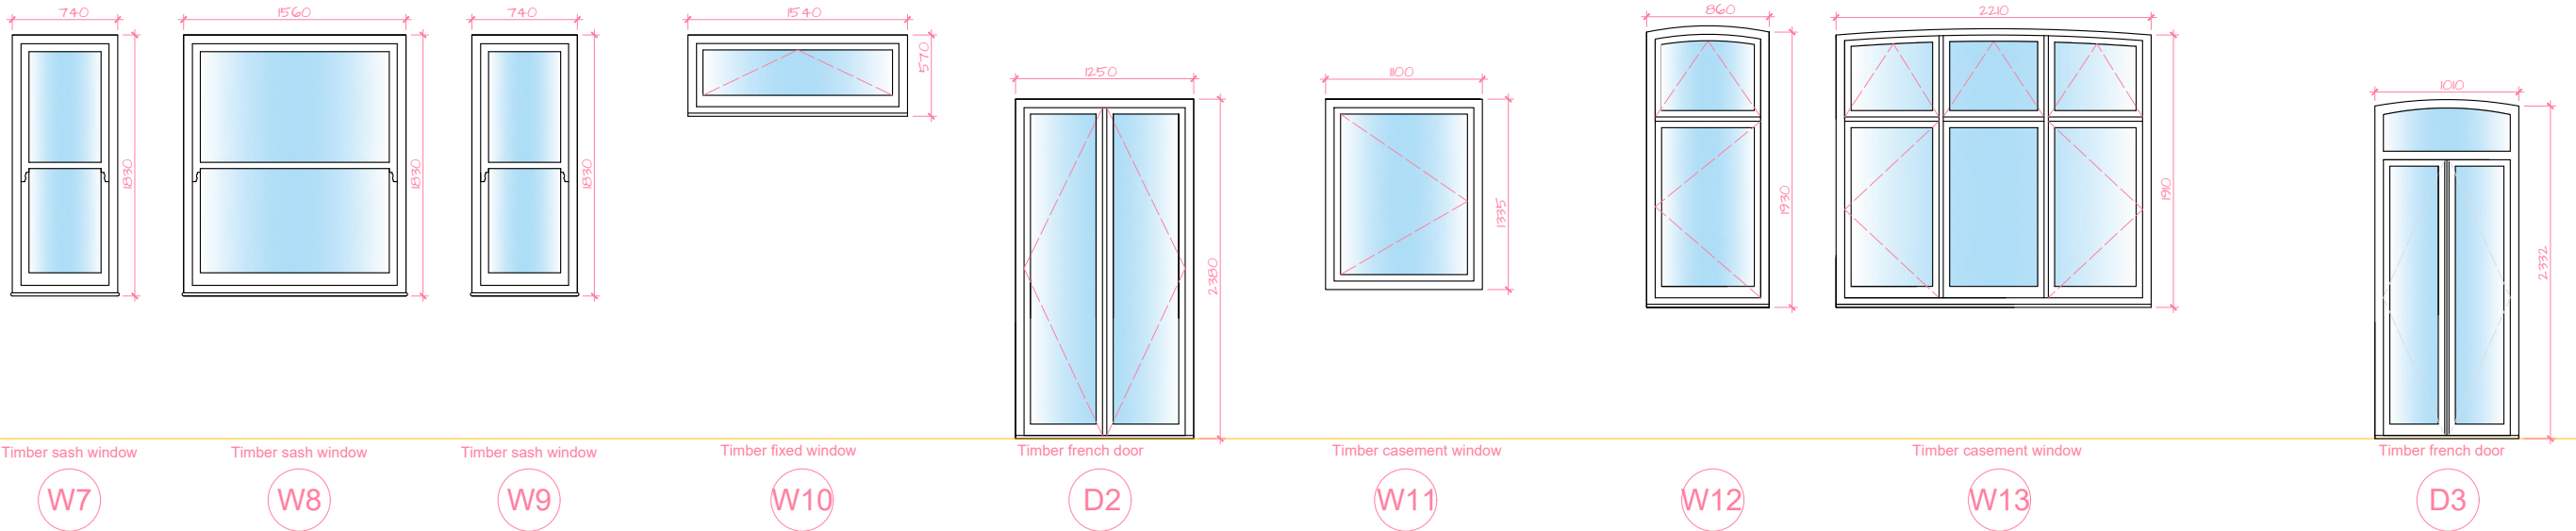

EXTENSION
New windows and doors

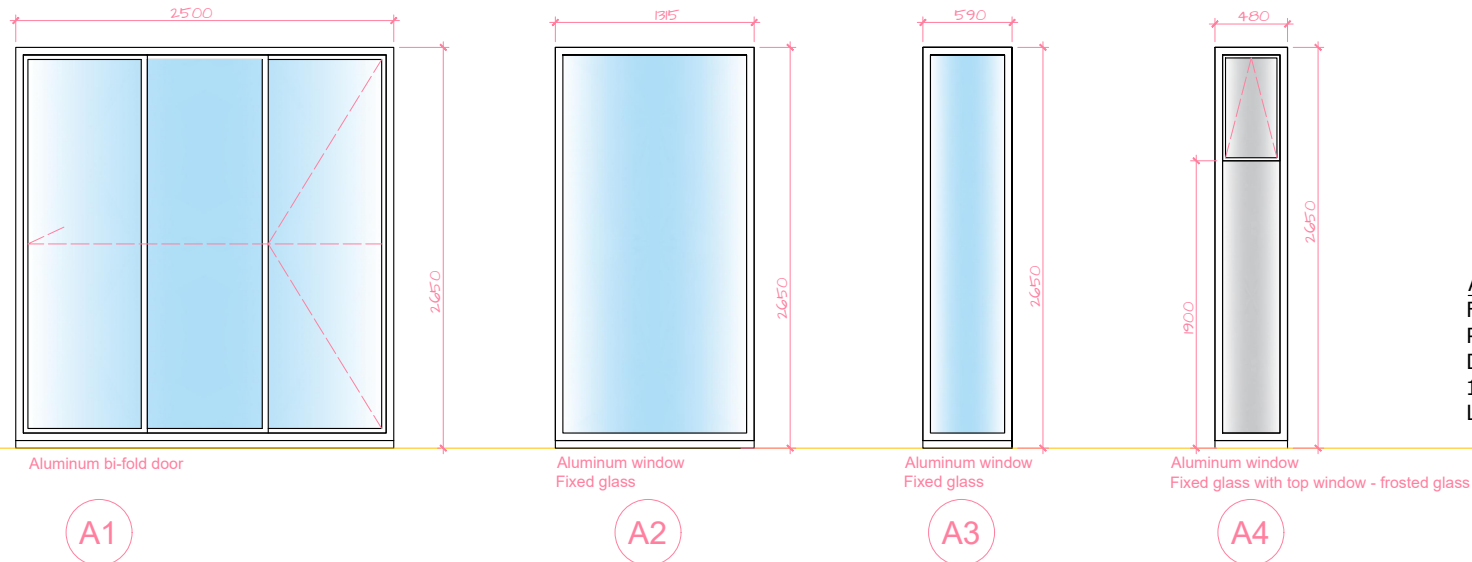

Aluminum doors and windows notes:
Frames to be inserted within the floor for aluminum door. All aluminum channel to high performance. All Polyester Powder Coated to Standard RAL to be approved by client.
Double glazed 8mm clear heat soak toughened outer, 20mm warm edge spacer black spacer with argon filled cavity, 13.5mm clear 'k' heat soak toughened laminate inner.
Lead flashing **by a specialist company.**

CLIENT	LEAD DESIGNER	DRAWING NO.	REVISION	<div>© Copyright</div> <div><div></div><div></div><div></div><div></div><div></div><div></div><div></div><div></div><div></div><div></div><div></div><div></div><div></div><div></div><div></div><div></div><div></div><div></div><div></div><div></div><div></div><div></div><div></div><div></div><div></div><div></div><div></div><div></div><div></div><div></div>