

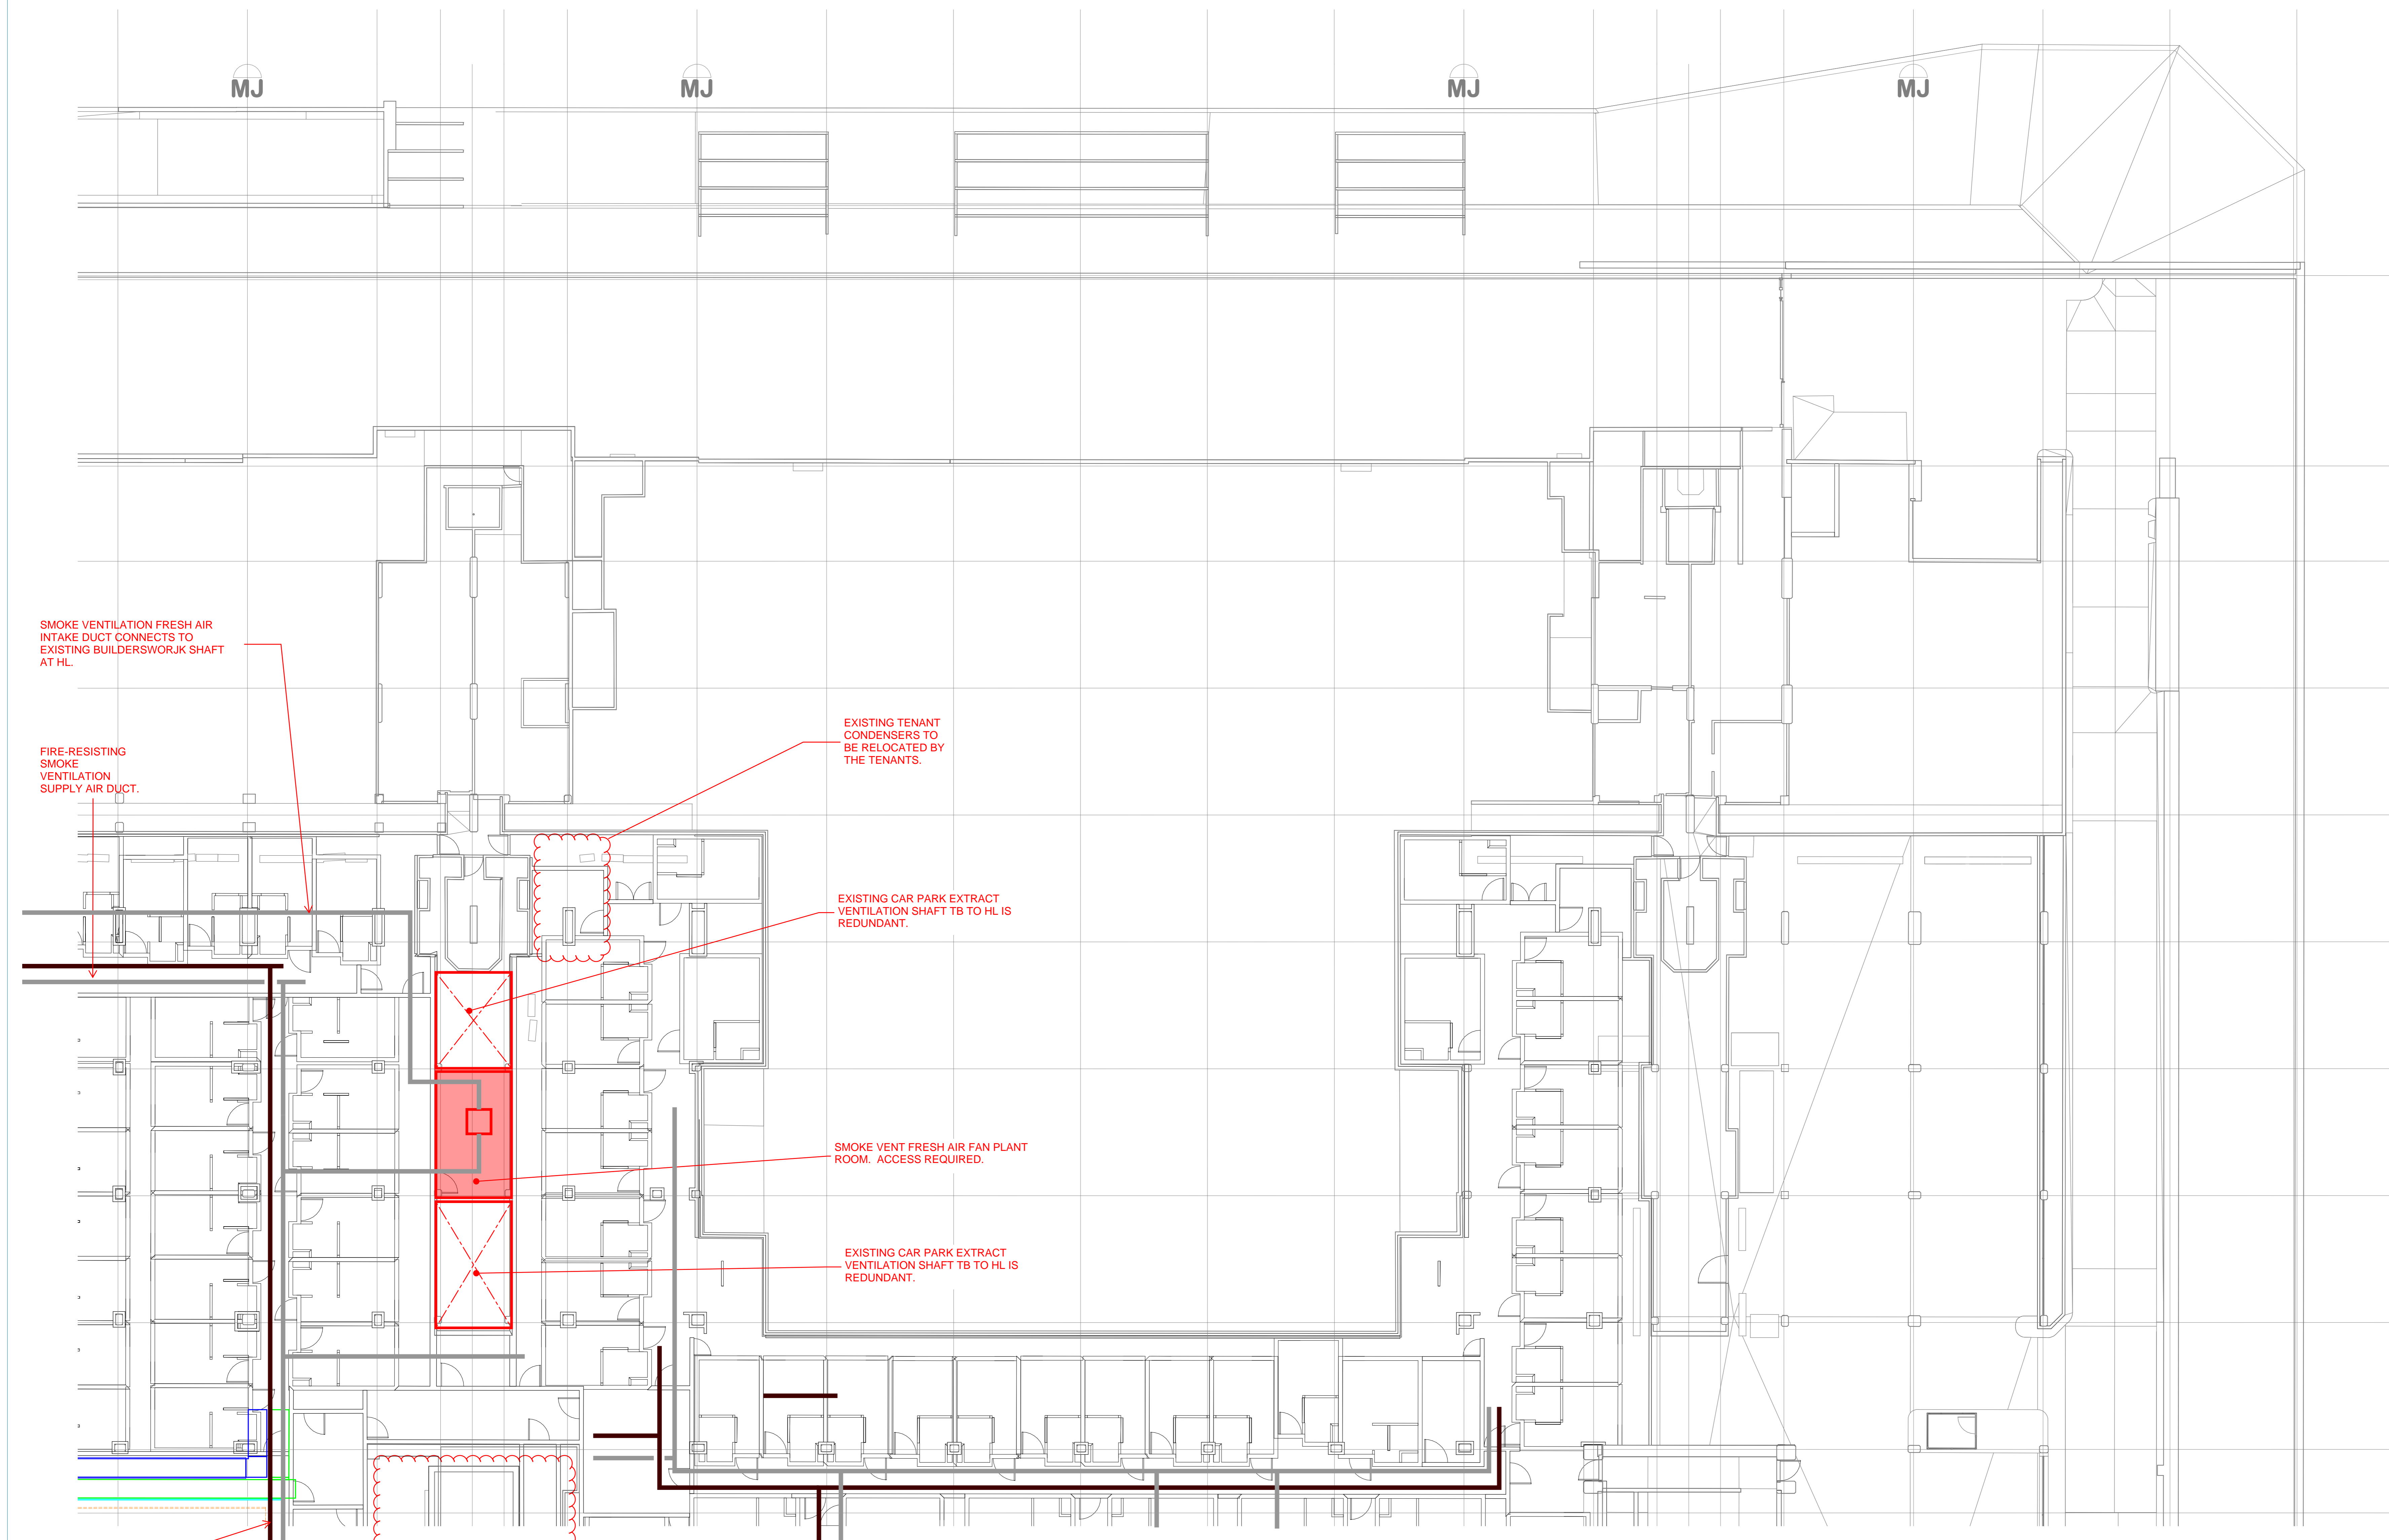


- NOTES**
1. THIS DRAWING MUST NOT BE USED FOR CONSTRUCTION OR INSTALLATION PURPOSES UNLESS EXPRESSLY STATED.
 2. ALL INFORMATION AND LAYOUT ON THIS DRAWING IS SUBJECT TO SITE DIMENSION CHECKS. TO NET SCALE FROM THIS DRAWING ALWAYS WORK TO NOTED DIMENSIONS.
 3. ALL DIMENSIONS ARE IN MILLIMETRES UNLESS NOTED OTHERWISE.
 4. ALL DIMENSIONS MUST BE READ IN CONJUNCTION WITH ALL RELEVANT ARCHITECTS, STRUCTURAL ENGINEERS, MEP DRAWINGS AND SPECIFICATIONS.
 5. ANY DISCREPANCIES BETWEEN DRAWINGS AND SPECIFICATION OR RELATED DOCUMENT, THE ENGINEER SHALL BE NOTIFIED IN WRITING FOR VERIFICATION OF DISCREPANCY WITH THE RELEVANT STATUTORY REGULATIONS, BUILDING REGULATIONS, BRITISH STANDARDS ACCEPTED CODES OF PRACTICE AND TRADE ASSOCIATION REQUIREMENTS.
 6. ALL WORKS TO BE IN ACCORDANCE WITH THE RELEVANT STATUTORY REGULATIONS, BUILDING REGULATIONS, BRITISH STANDARDS ACCEPTED CODES OF PRACTICE AND TRADE ASSOCIATION REQUIREMENTS.
 7. IT IS THE CONTRACTORS RESPONSIBILITY TO LIAISE WITH THE MAIN CONTRACTOR AND ALL OTHER TRADES TO ENSURE THE CORRECT CO-ORDINATION OF THE WORKS AND TO AVOID CLASHES.

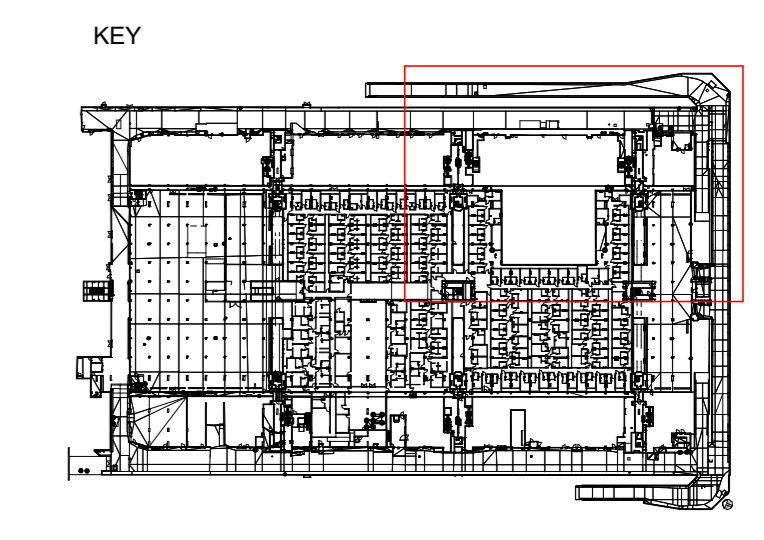

1 Upper Basement -1 TOP RIGHT
1 : 100

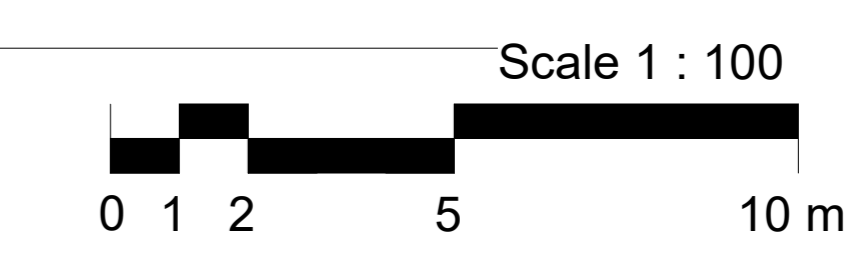

P2	STAGE 2 - PRE PLANNING	17.07.23
P1	STAGE 2 - PRE PLANNING	19.05.23
Revision	Description	Date
Drawing Status:		
PRELIMINARY		
PSH <small>www.pshconsulting.co.uk</small>		
London Office	Wokingham Office	
10 Devonshire Square	6 Alexandra Court,	
London	Wokingham	
EC2M 4YP	Berkshire, RG40 2SL	
T. 0203 039 3840	T. 0118 977 4747	
E. info@pshconsulting.co.uk	E. info@pshconsulting.co.uk	
Architect:		
Client:	LAZARI INVESTMENTS LTD	
Project:	BRUNSWICK CENTRE	
Title:	LEVEL B1 SHEET 02	
MECHANICAL SERVICES LAYOUT		
MECHANICAL	Mod/Spec: UEDJ	Date: Issue Date
Rev'd By:	3608-PSH-ZZ-B1-DR-ME-7000-2	Scale: As
Rev'd No:	3608-PSH-ZZ-B1-DR-ME-7000-2	Drawn By: RPS@pshe@AG
		Check: P2