


- NOTES:**
1. THIS DRAWING MUST NOT BE USED FOR CONSTRUCTION OR INSTALLATION PURPOSES UNLESS EXPRESSLY STATED.
 2. ALL INFORMATION AND LAYOUT ON THIS DRAWING IS SUBJECT TO SITE DIMENSION CHECKS. DO NOT SCALE FROM THIS DRAWING ALWAYS WORK TO NOTED DIMENSIONS.
 3. ALL DIMENSIONS ARE IN MILLIMETERS UNLESS NOTED OTHERWISE.
 4. ALL DIMENSIONS MUST BE VERIFIED ON SITE BEFORE COMPLETING SHOP DRAWINGS OR SETTING OUT THE WORKS.
 5. THIS DRAWING IS TO BE READ IN CONJUNCTION WITH ALL RELEVANT ARCHITECTS, STRUCTURAL ENGINEERS, MEP CONSULTANT DRAWINGS AND SPECIFICATIONS.
 6. ANY DISCREPANCIES BETWEEN DRAWINGS AND SPECIFICATION OR RELATED DOCUMENT, THE ENGINEER SHALL BE NOTIFIED IN WRITING FOR VERIFICATION OF DISCREPANCY.

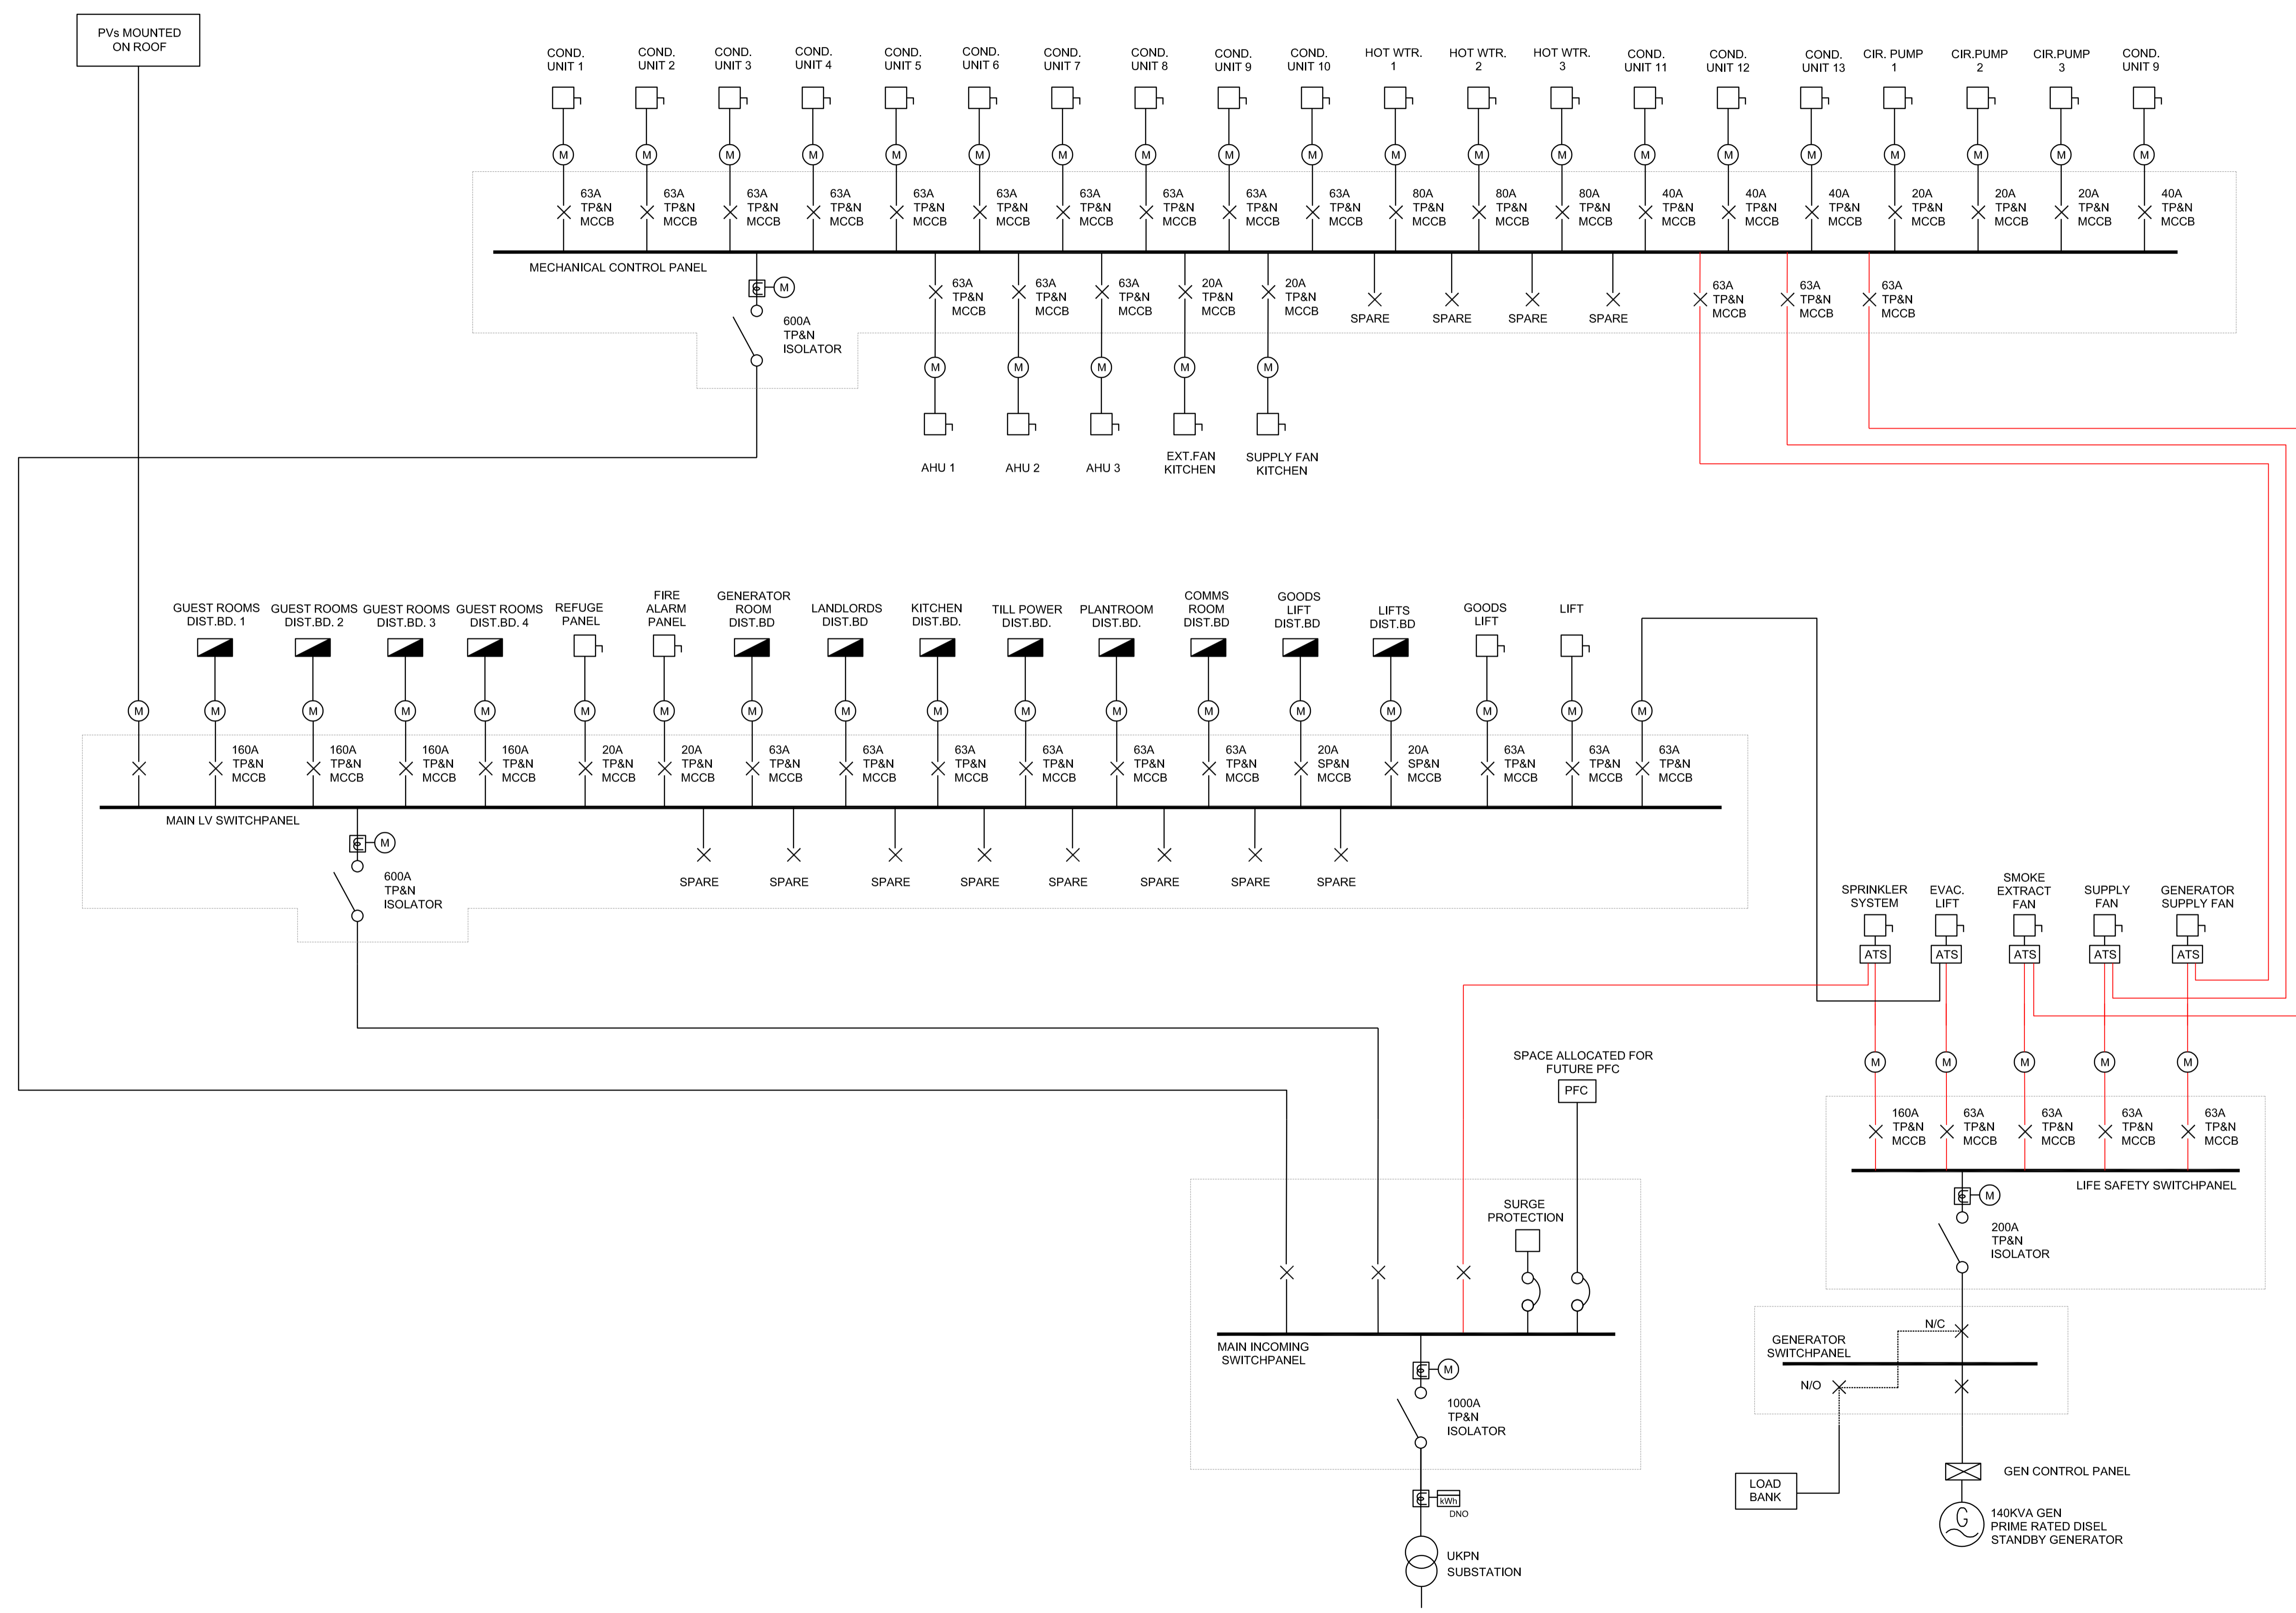

Revising	Description	Date
P1	PRELIMINARY	06.01.23

Drawing Status: **PRELIMINARY**

PSH www.pshconsulting.co.uk

London Office: 10 Devonshire Square, London, EC2M 4TP, T: +44(0) 20 7584 0100, E: info@pshconsulting.co.uk

Wokingham Office: 6 Alexandra Court, Wokingham, Berkshire, RG40 2SL, T: +44(0) 1753 4747, E: info@pshconsulting.co.uk

Architect: **AXIOM**

Client: **LAZARI INVESTMENTS LTD**

Project: **BRUNSWICK CENTRE**

Title: **LV SCHEMATIC**

Drawn	Chkd/ Appd	Date
SF	AM/CC	JAN 23
Cal File:	3608-PSH-ZZ-ZZ-DR-E-8800.DWG	Scale: 1:1@A1
Drawing Number:	3608-PSH-ZZ-ZZ-DR-E-8800	Rev: P1