


notes
Do not scale from drawing
Drawing indicates design intent only
Any subsequent approvals do not release the trade obligations under the trade contract
The trade contractor is responsible for taking and checking site dimensions
Report all conflicts of information to the Architect
If in doubt ask

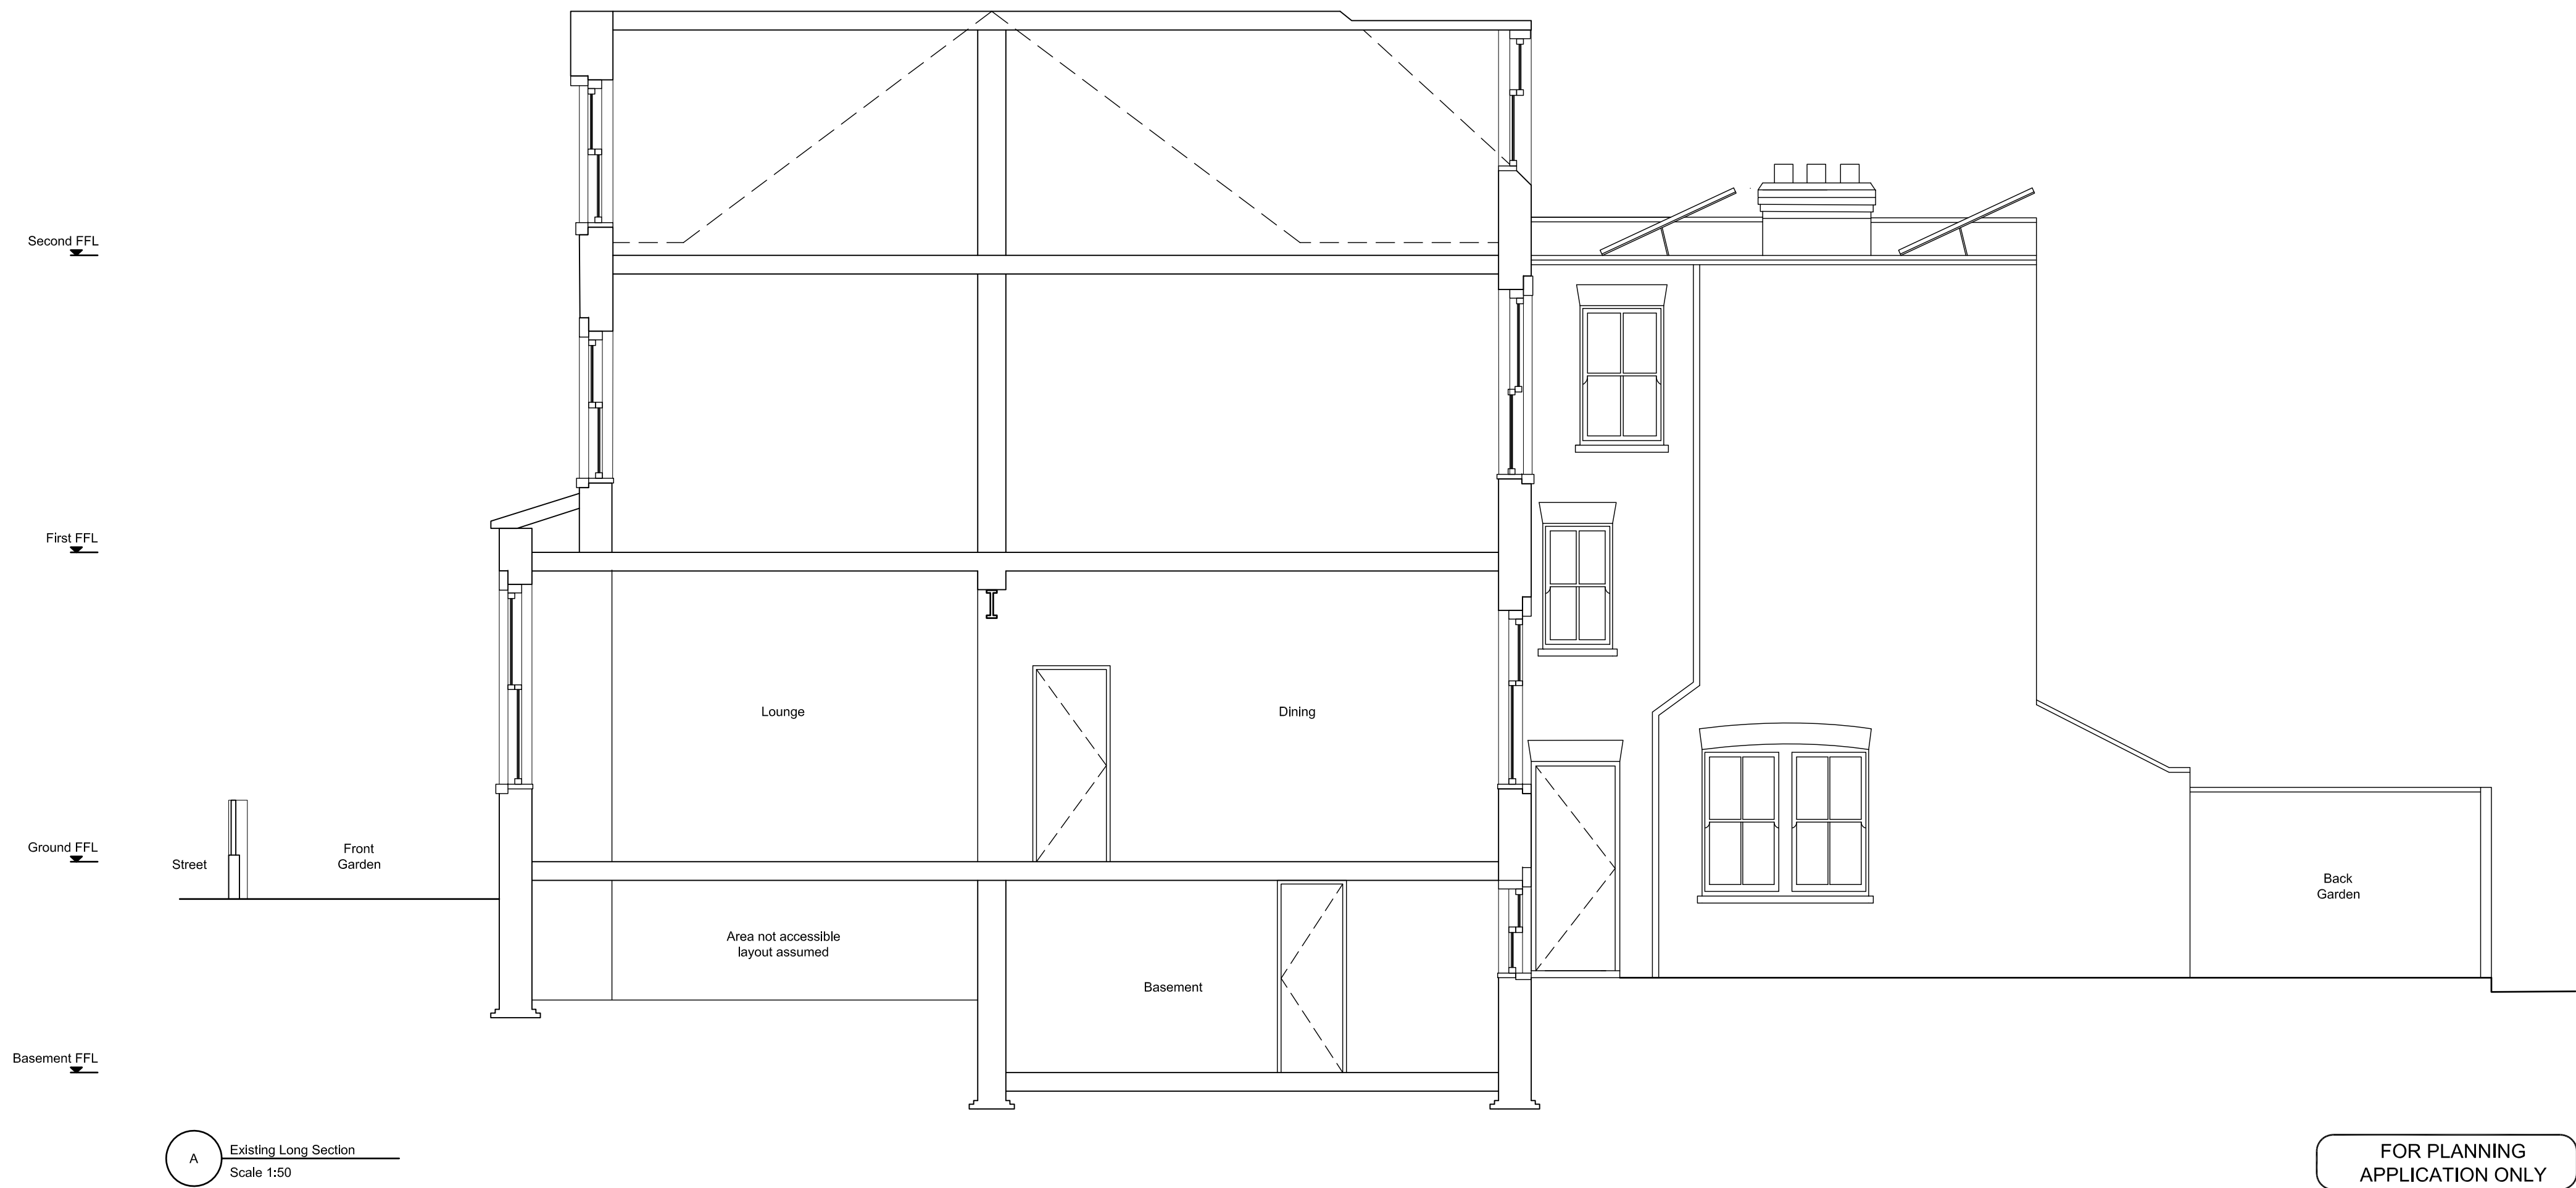

rev:	description:	date:

client

43 CROFTDOWN ROAD
LONDON
NW5 1EL



walker + martin
architecture + interior design
morelands building, 9-15 old st.
london ec1v 9hl
t 0207 253 8624 f 0207 253 8625
www.walkerandmartin.co.uk

title			
EXISTING LONG SECTION			
dwg status	date	job no	
	26.11.2015	21525	
	scale	drawing no	revision
	1: 50@A2	pl(1-)-03	—