




rev	date	description
<b>RB Design</b> <small>3 Acorn Avenue, Crawley Down, Crawley, West Sussex RH10 4AL            Tel: 01342 523 766 Mob 07988 998 928 e-mail: info@russbouditchdesign.co.uk</small>		
<small>project</small> 17 Briary Close, London, NW3 3JZ	<small>drawing</small> <b>WORKS</b>	<small>date</small> 04.05.23
<small>client</small> Grong Wang	<small>PLANS EXISTING</small>	<small>scale</small> 1:100 <small>drawing no</small> <b>PLN 01</b>

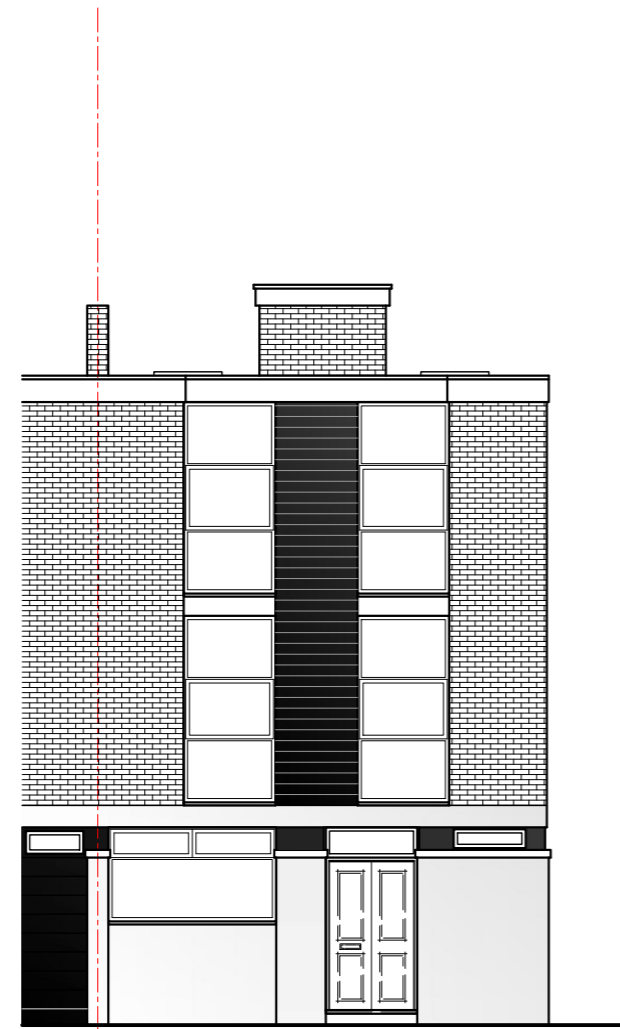


Front Elevation

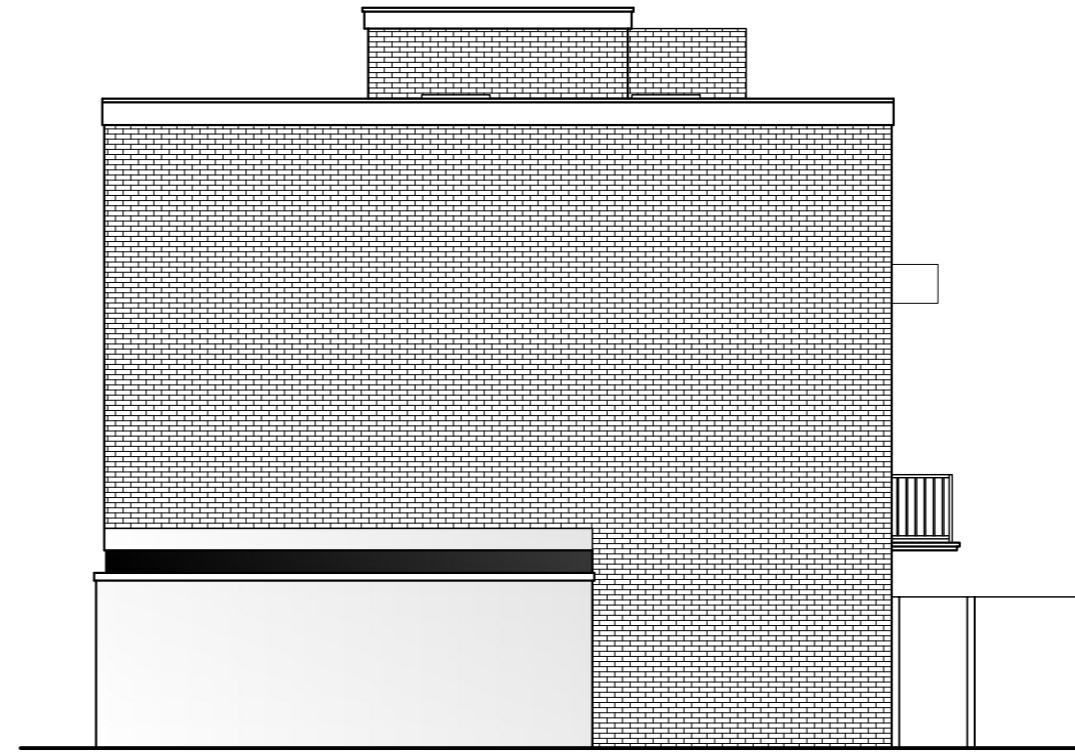


Side Elevation

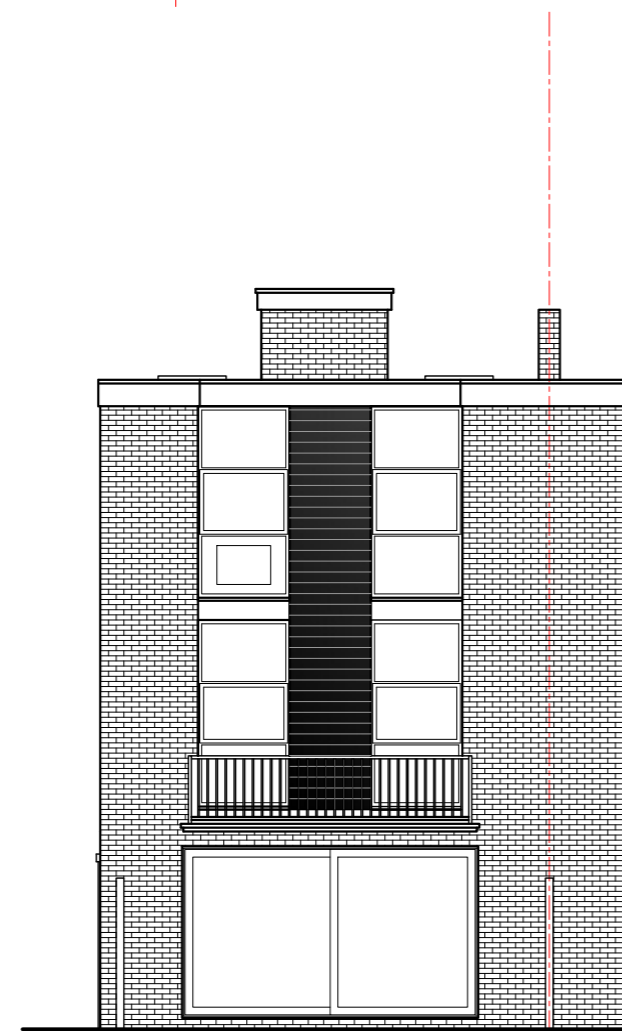

Rear Elevation

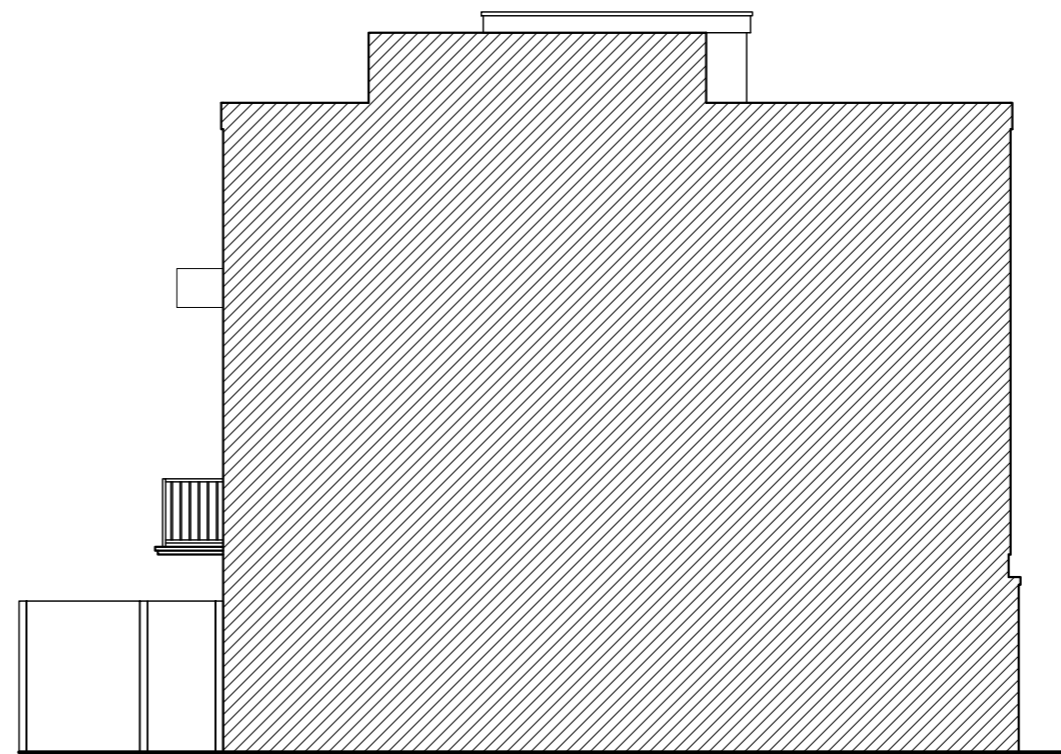


Side Elevation

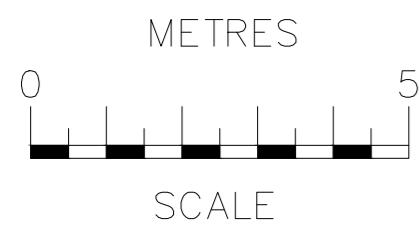


rev	date	description
<b>RB Design</b> <small>3 Acorn Avenue, Crawley Down, Crawley, West Sussex RH10 4LL            Tel: 01342 523 766 Mob: 079688 998 928 e-mail: info@russbendishdesign.co.uk</small>		
<small>project</small> 17 Briary Close, London, NW3 3JZ	<small>drawing</small> <b>WORKS</b>	<small>date</small> 04.05.23
<small>drawn by</small> Grong Wang	<small>scale to</small> <b>ELEVATIONS EXISTING</b>	<small>drawing no</small> <b>PLN 02</b>

METRES

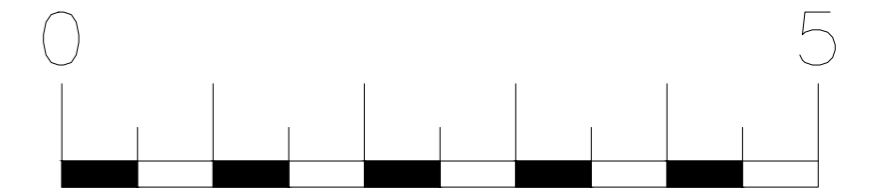

SCALE

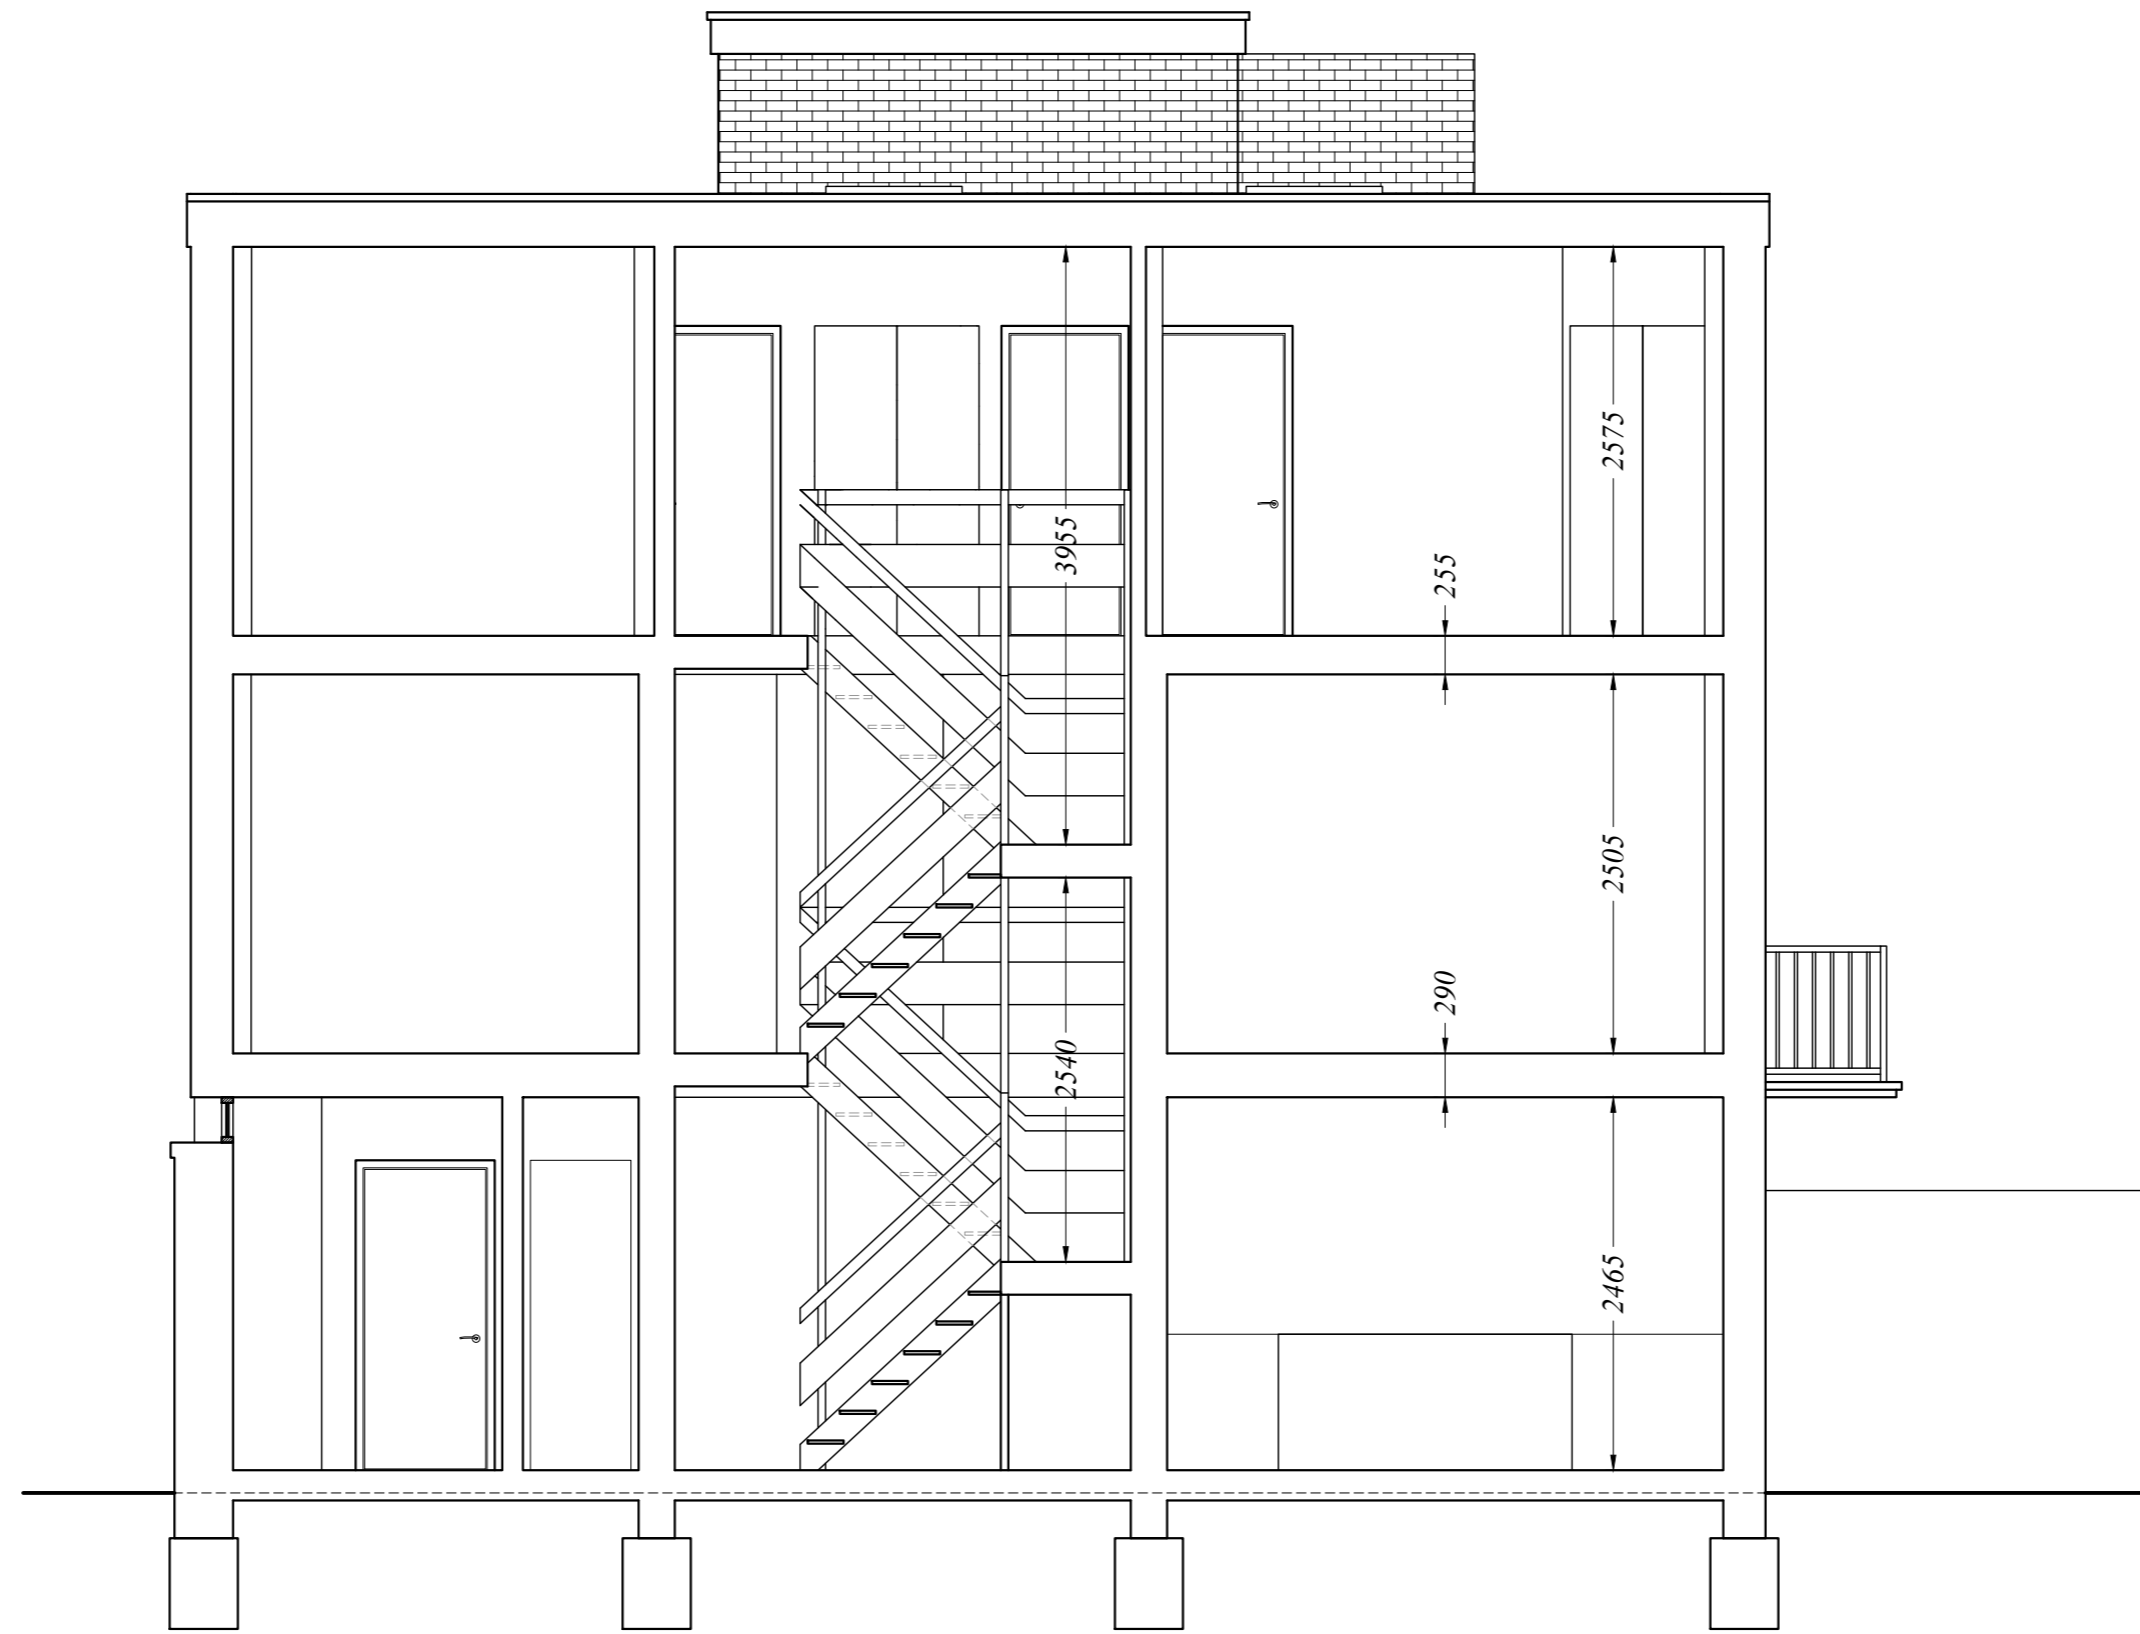

Section A-A

rev	date	description
RB Design 3 Acorn Avenue, Crawley Down, Crawley, West Sussex RH10 4JL Tel: 01342 523 766 Mob 07988 998 928 e-mail: info@rabborditchdesign.co.uk		
Project	17 Briary Close, London, NW3 3JZ	WORKS
Date	04.05.23	Job no
Author	Grong Wang	1:50
	SECTION A-A EXISTING	PLN 03