
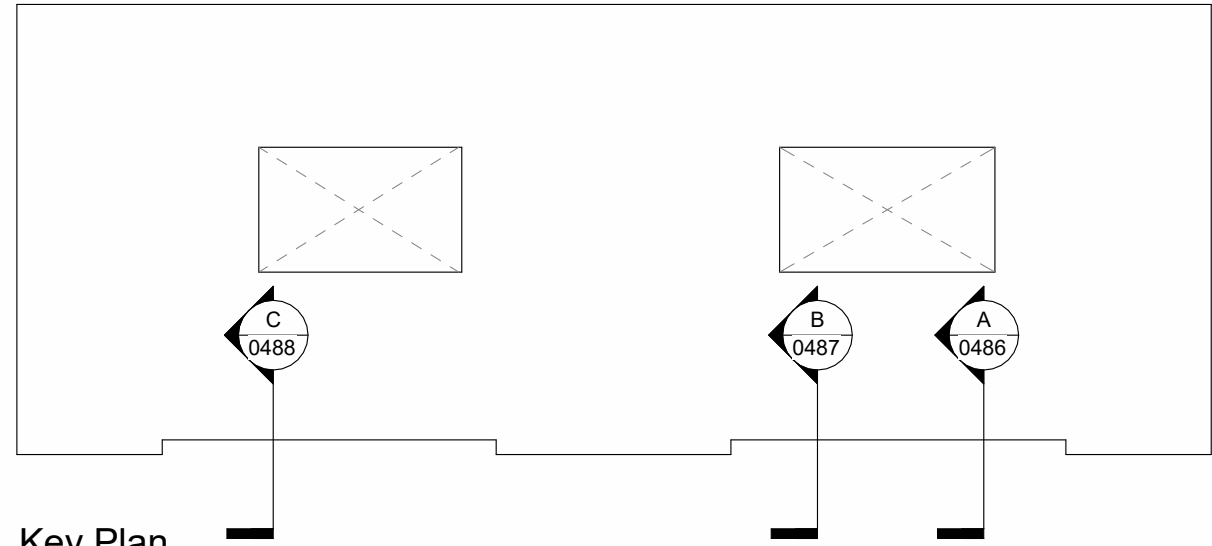


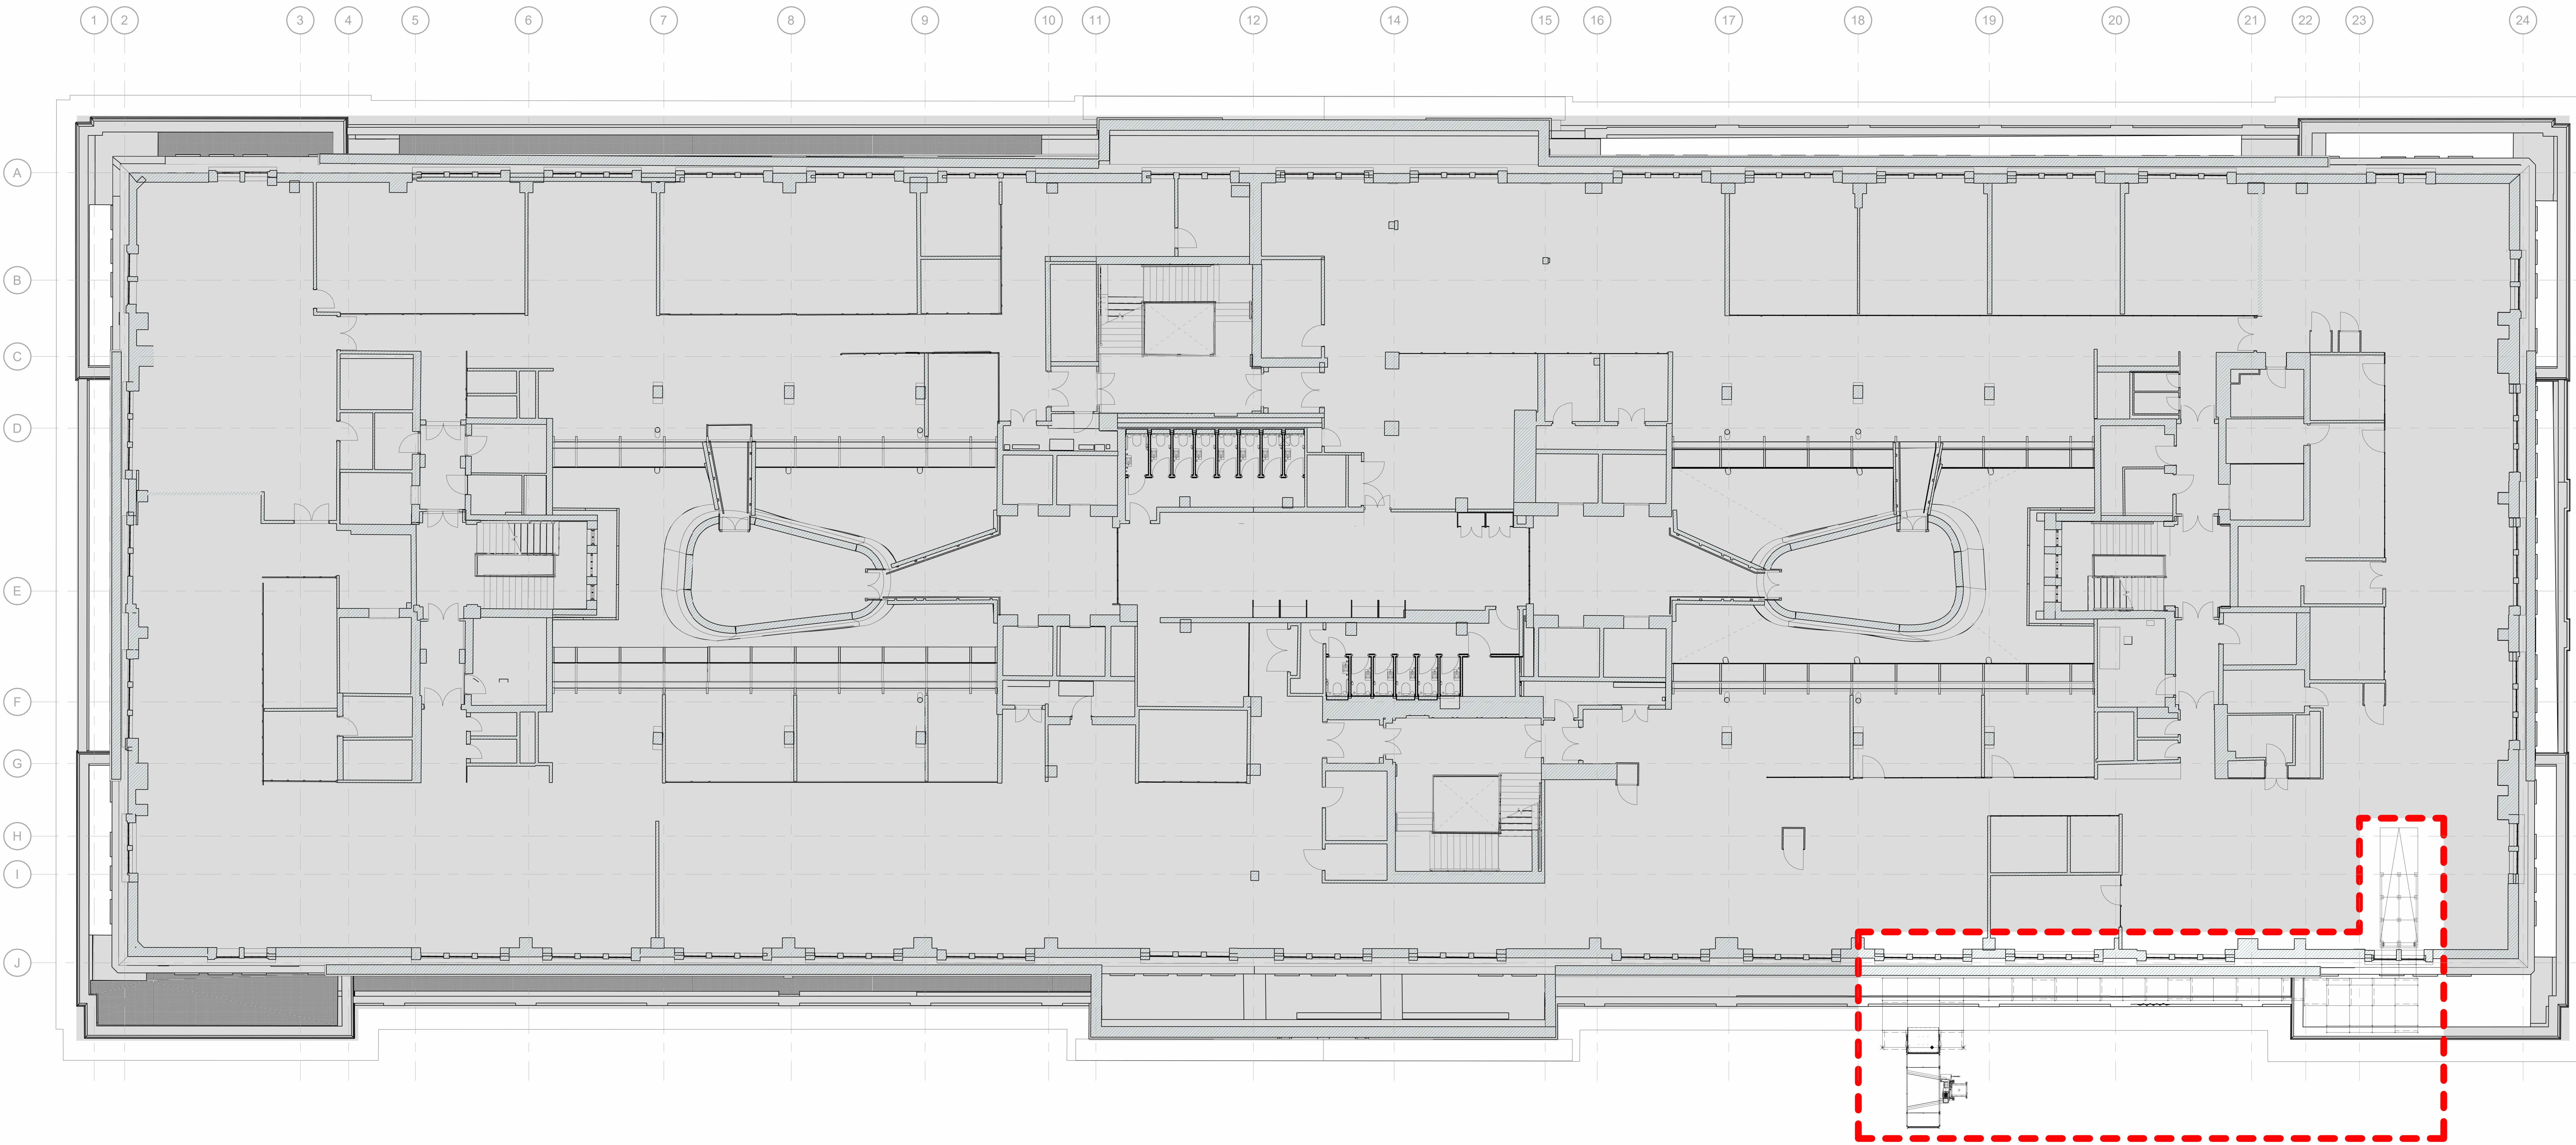

Key Plan