

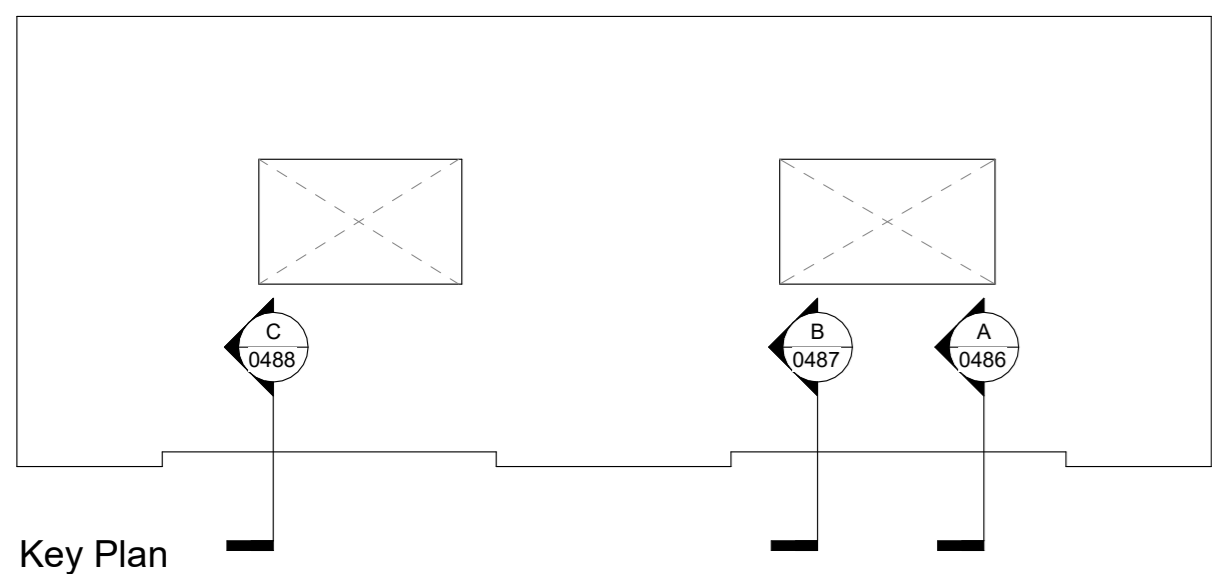


1 2 3 4 5 6 7 8 9 10 11 12 14 15 16 17 18 19 20 21 22 23 24

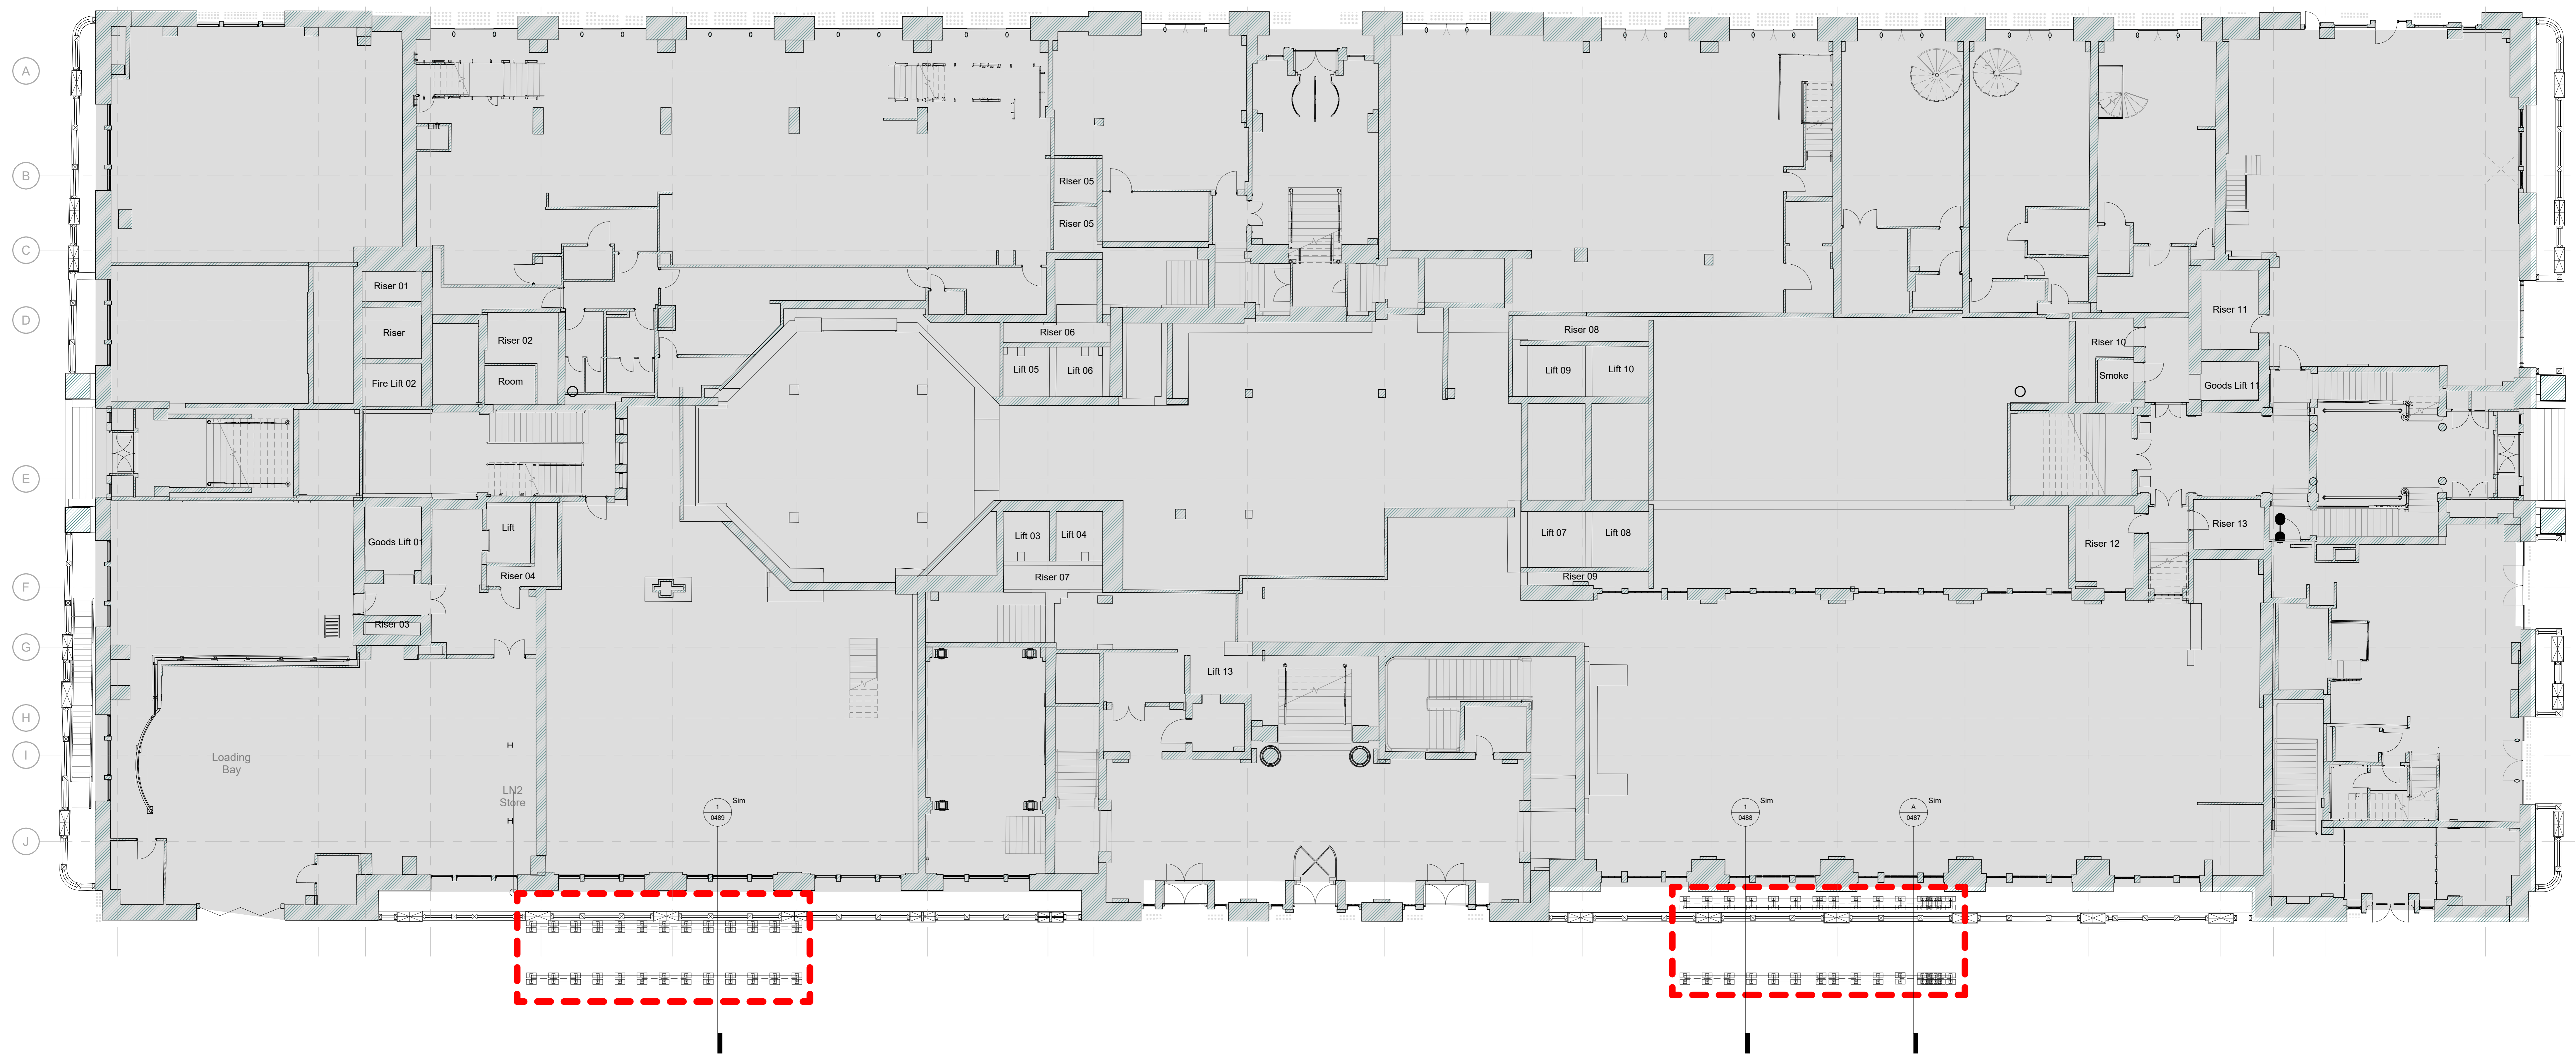

Key Plan

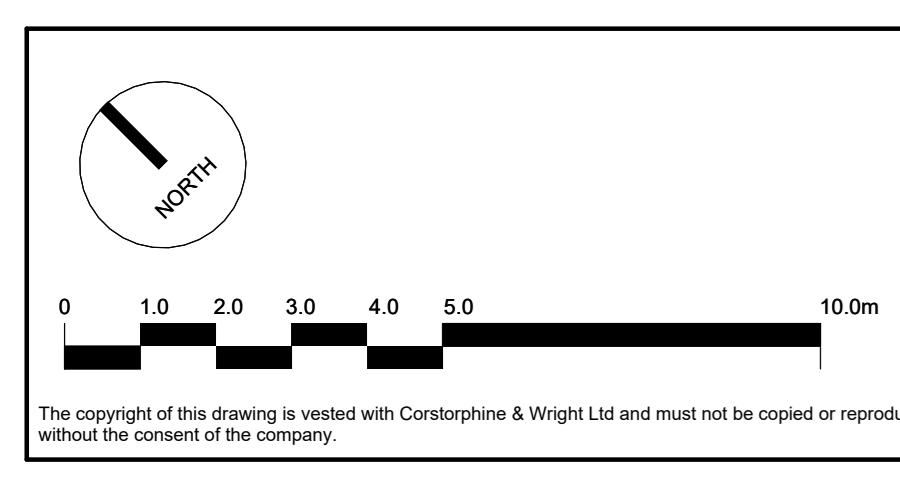

The copyright of this drawing is vested with Corstorphine & Wright Ltd and must not be copied or reproduced without the consent of the company.

22.08.2023 DL ML  
 Date Drawn

**GENERAL LEGEND**

Area Outside of Application

Area of Application

Client: Oxford Victoria House Ltd.

Project: 21593 - Victoria House

Drawing Title: Plan - Proposed Hoist - Lower Ground Floor

Drawing Status: PLANNING

London Studio  
 21-27 Lark's Court Street, Highborn, WC1N 3NL  
 020 7463 0520  
 corstorphine-wright.com

Drawing No: 21593-CWA-VH-LG-DR-A-0474

Revision: P-00

Drawn: DL  
 Checked: ML  
 Paper Size: A0  
 Scale: 1:100  
 Date: 08/21/23