

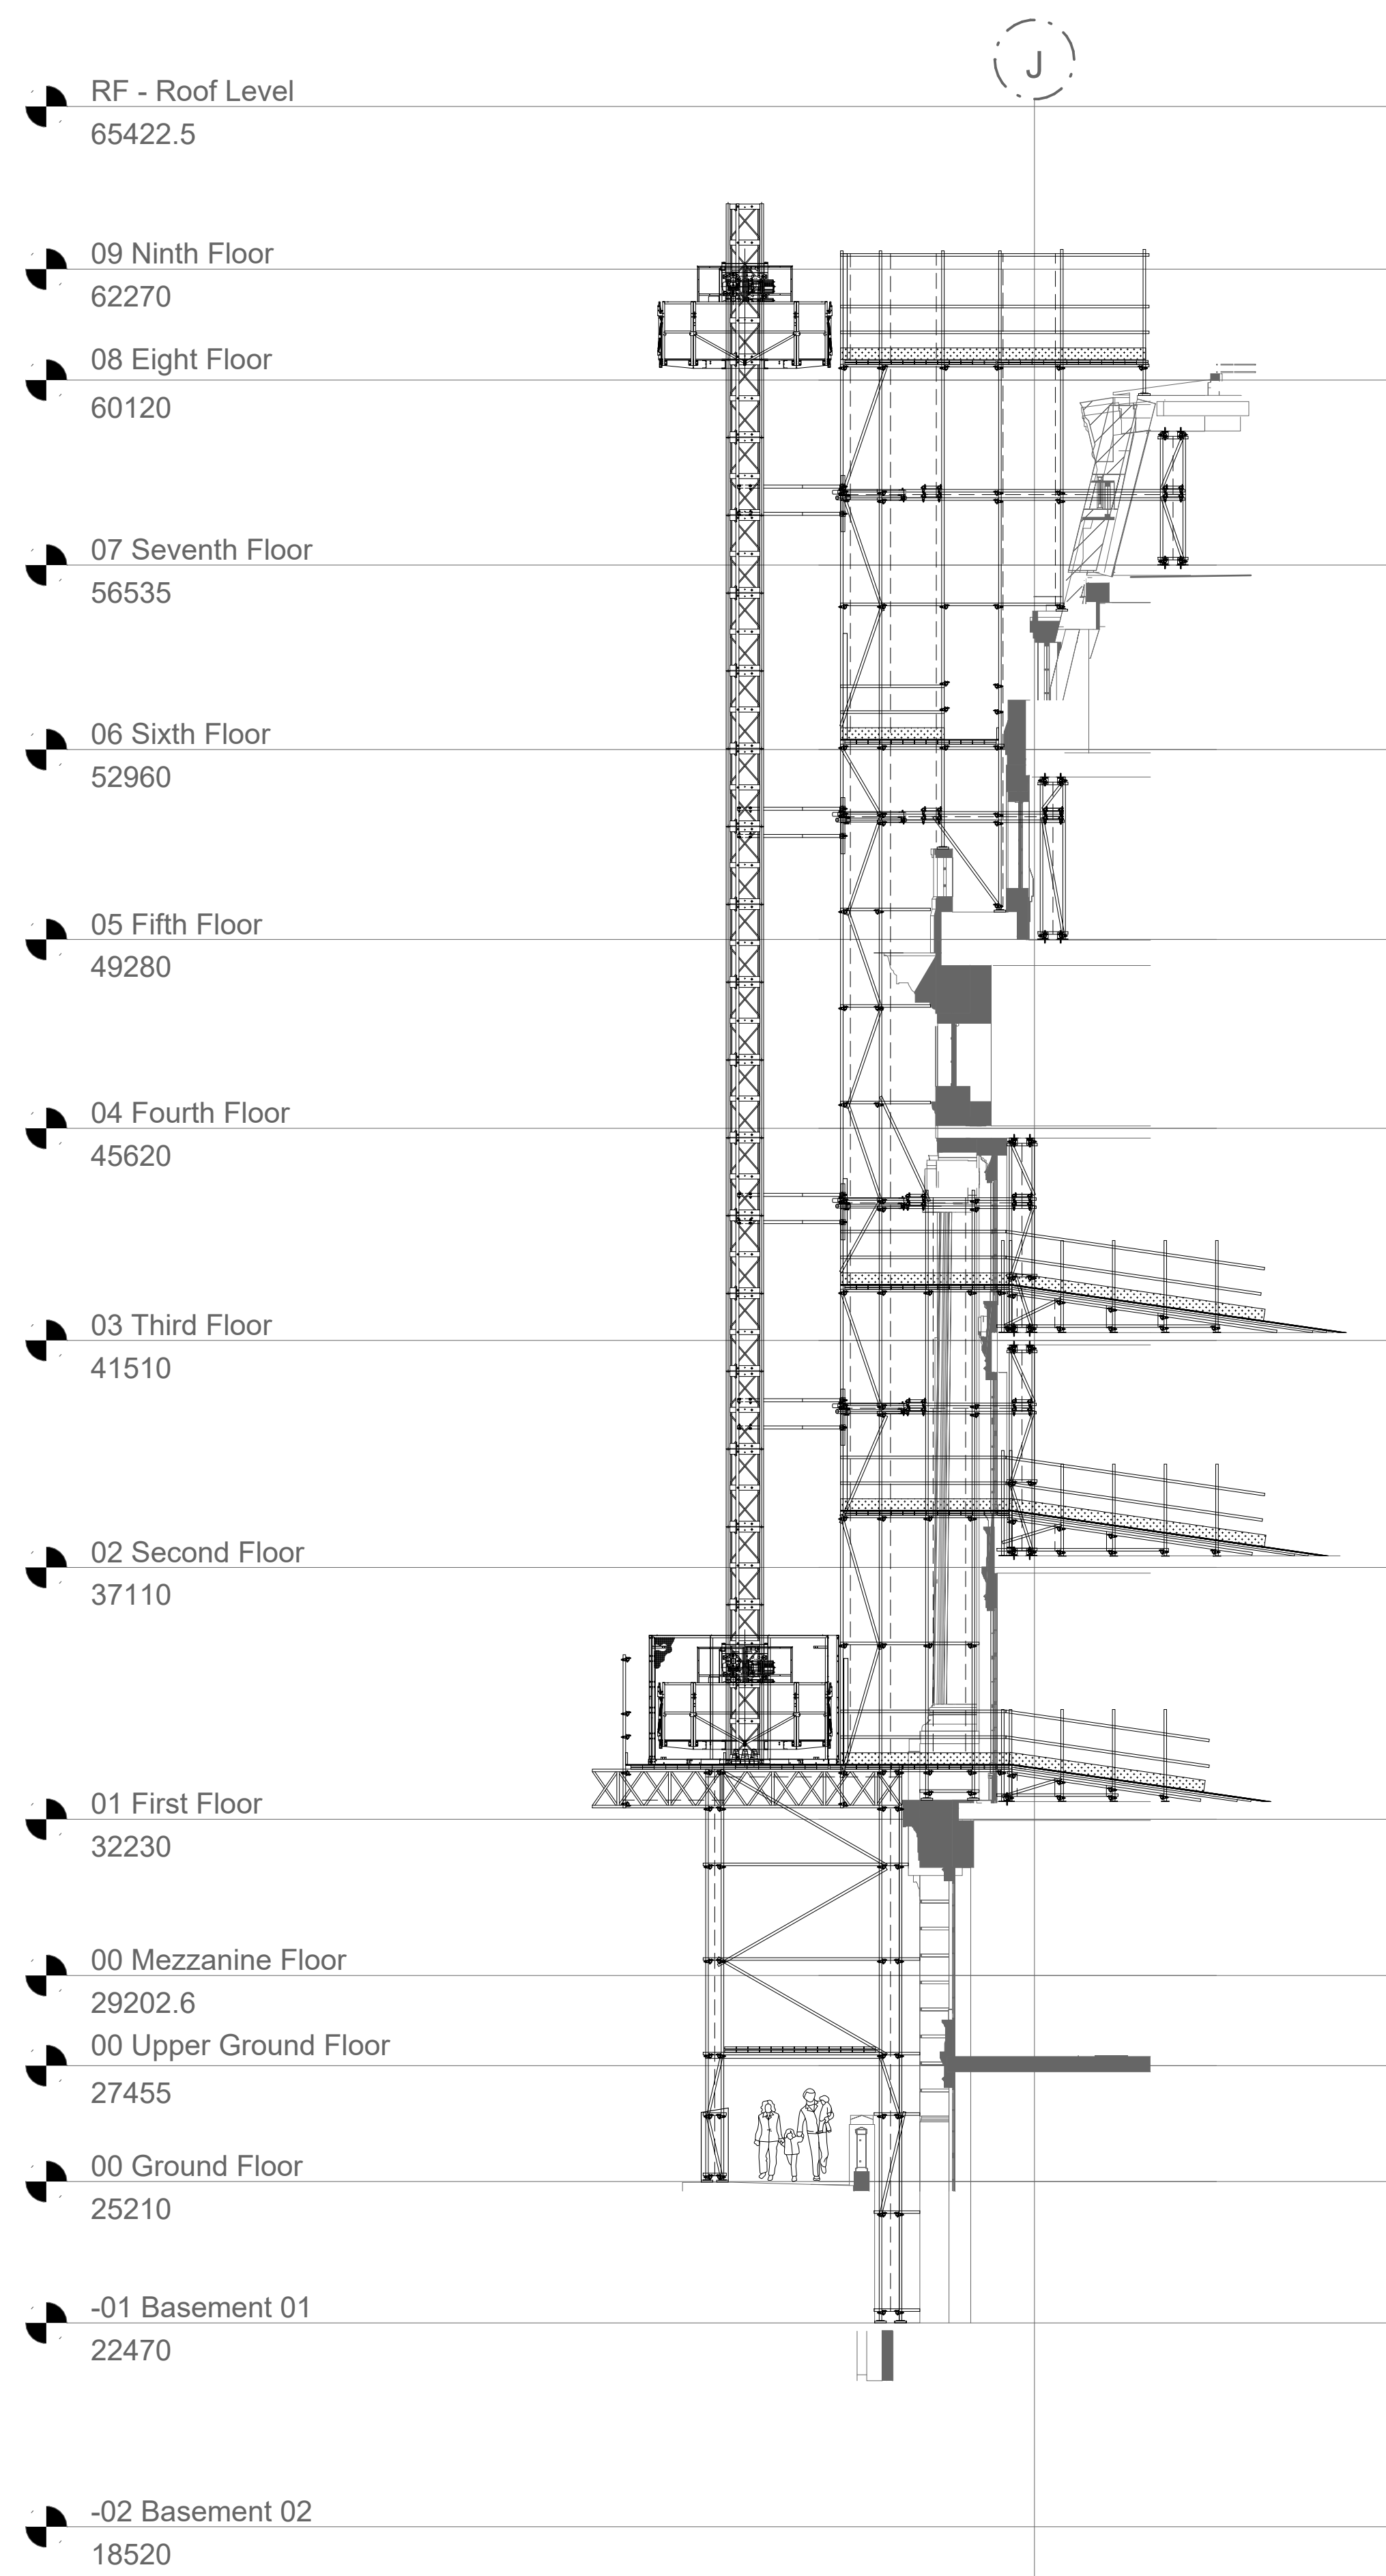


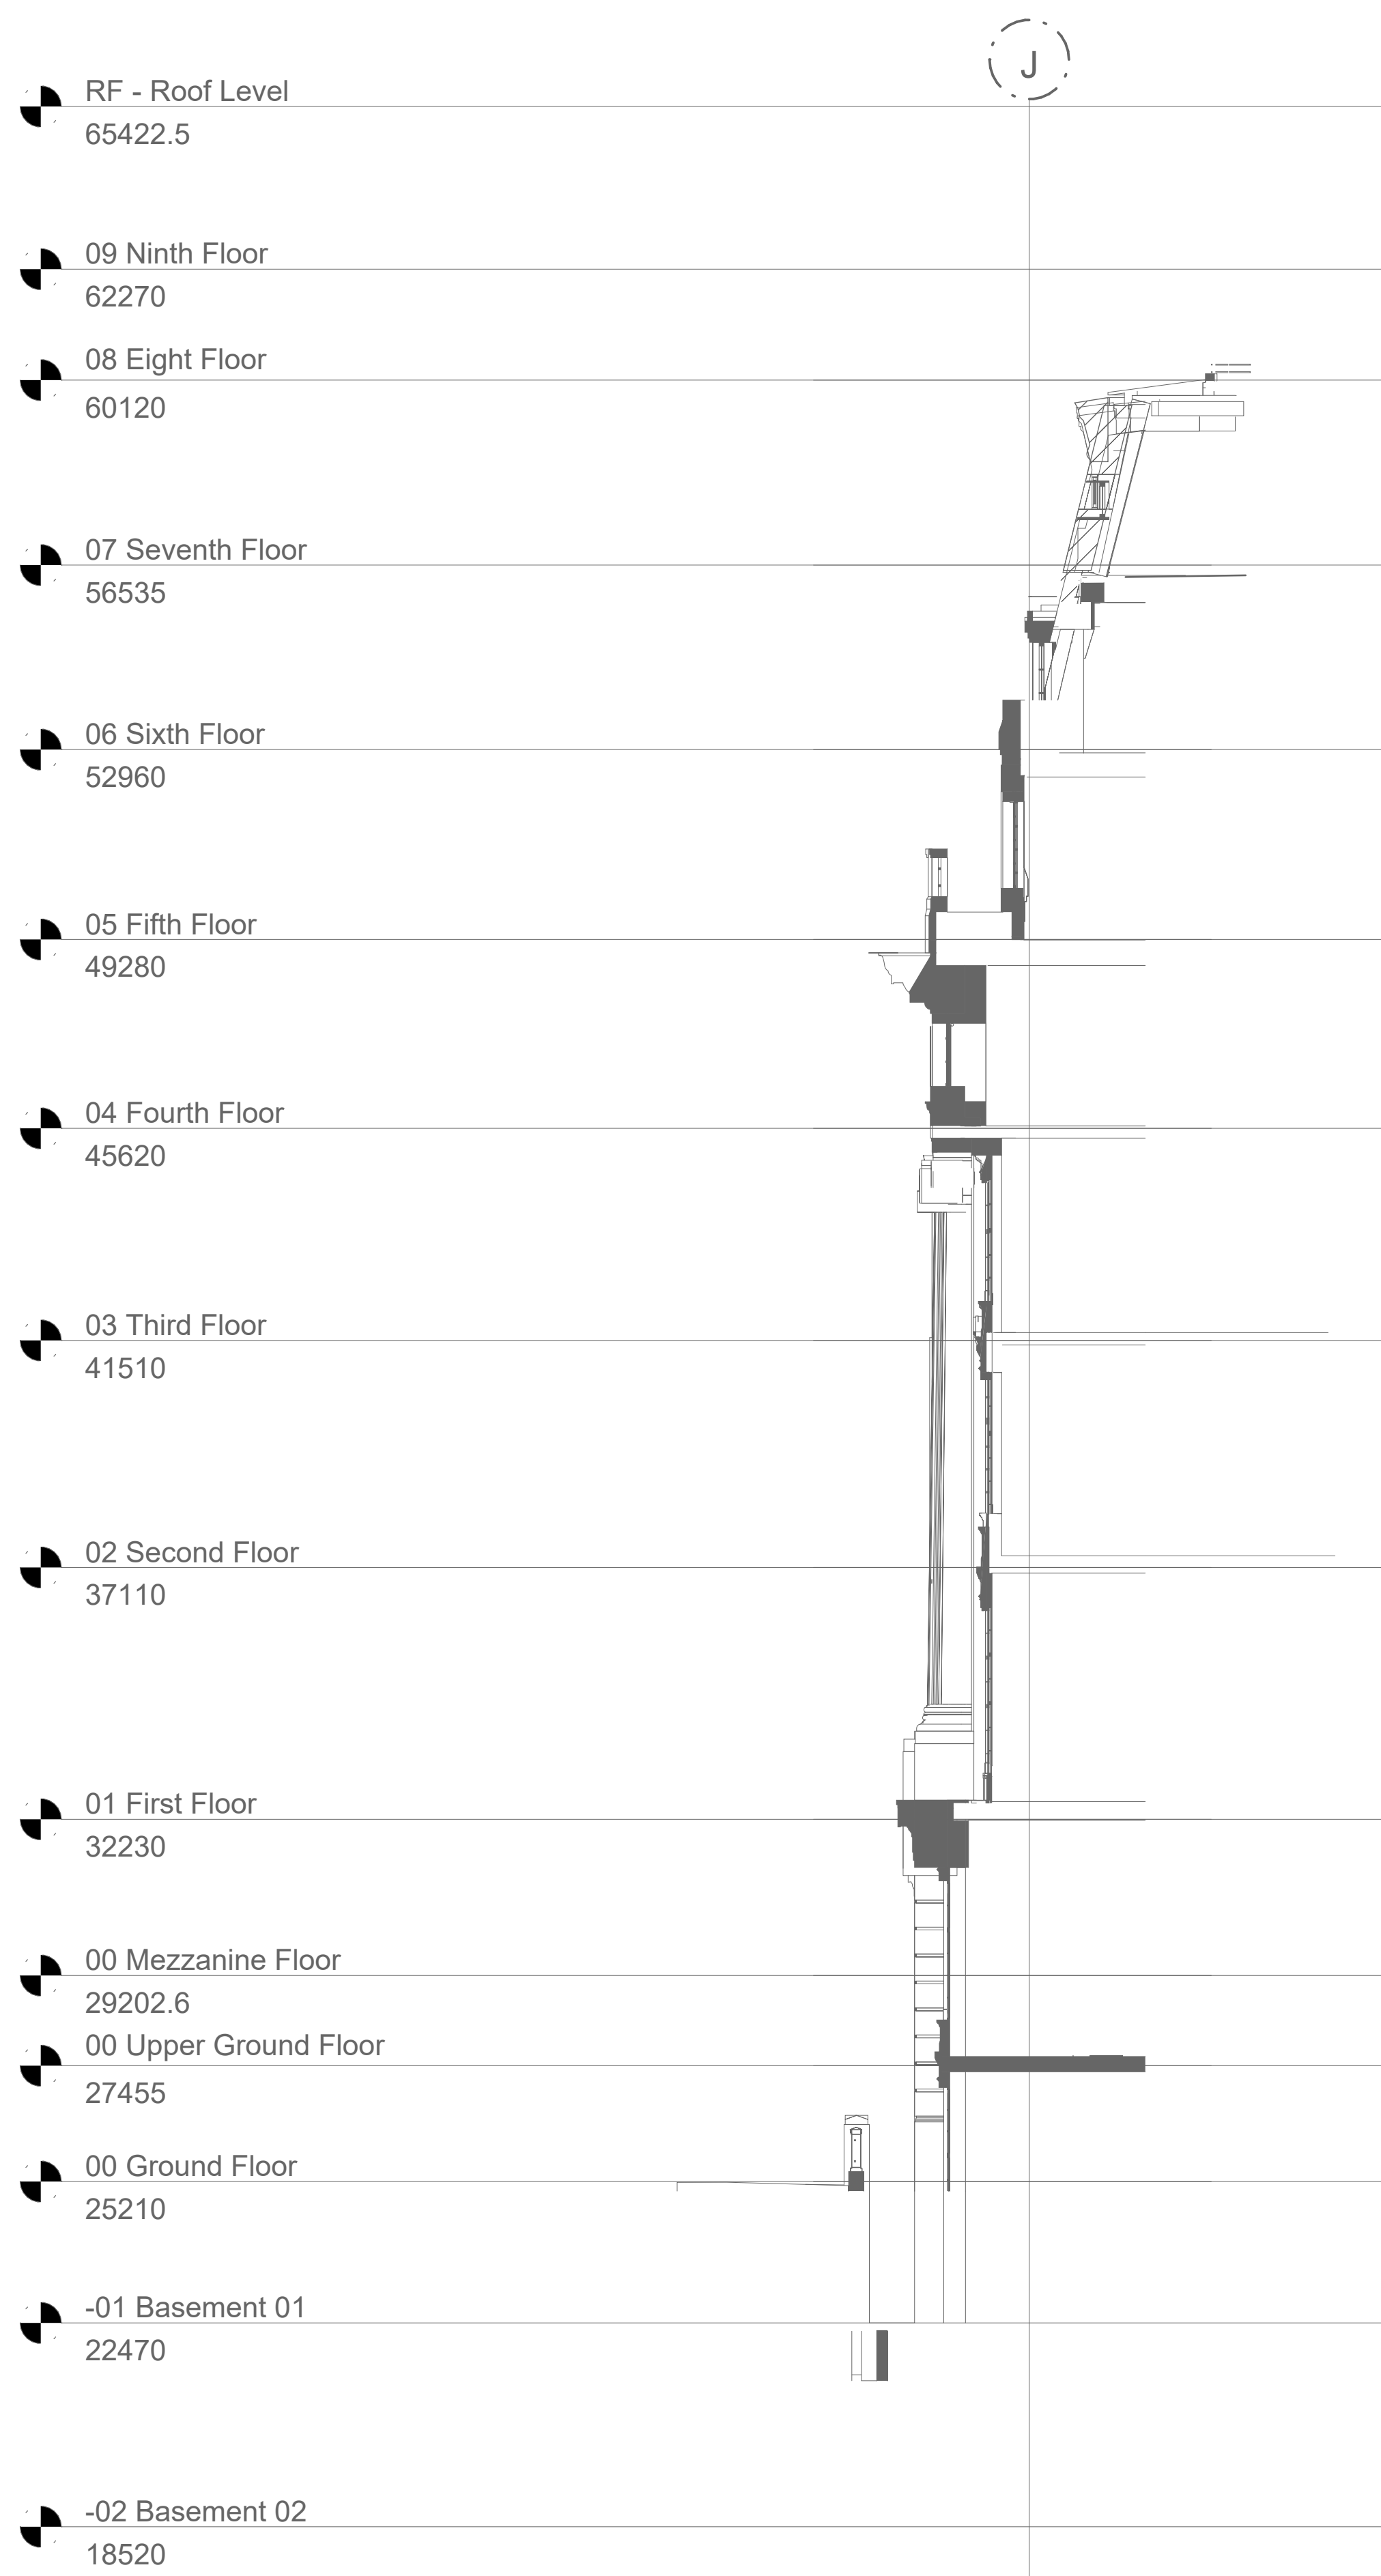

A Section - Proposed Hoist - Section A
1 : 100

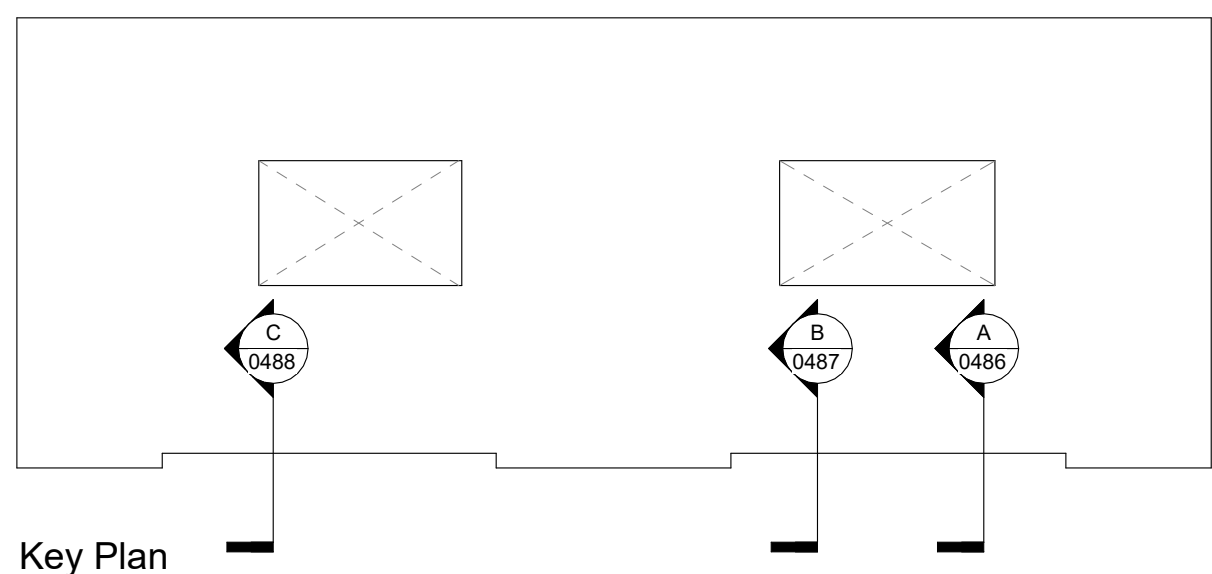

1 Section - Existing - Section A
1 : 100

GENERAL LEGEND

Area Outside of Application

Area of Application