


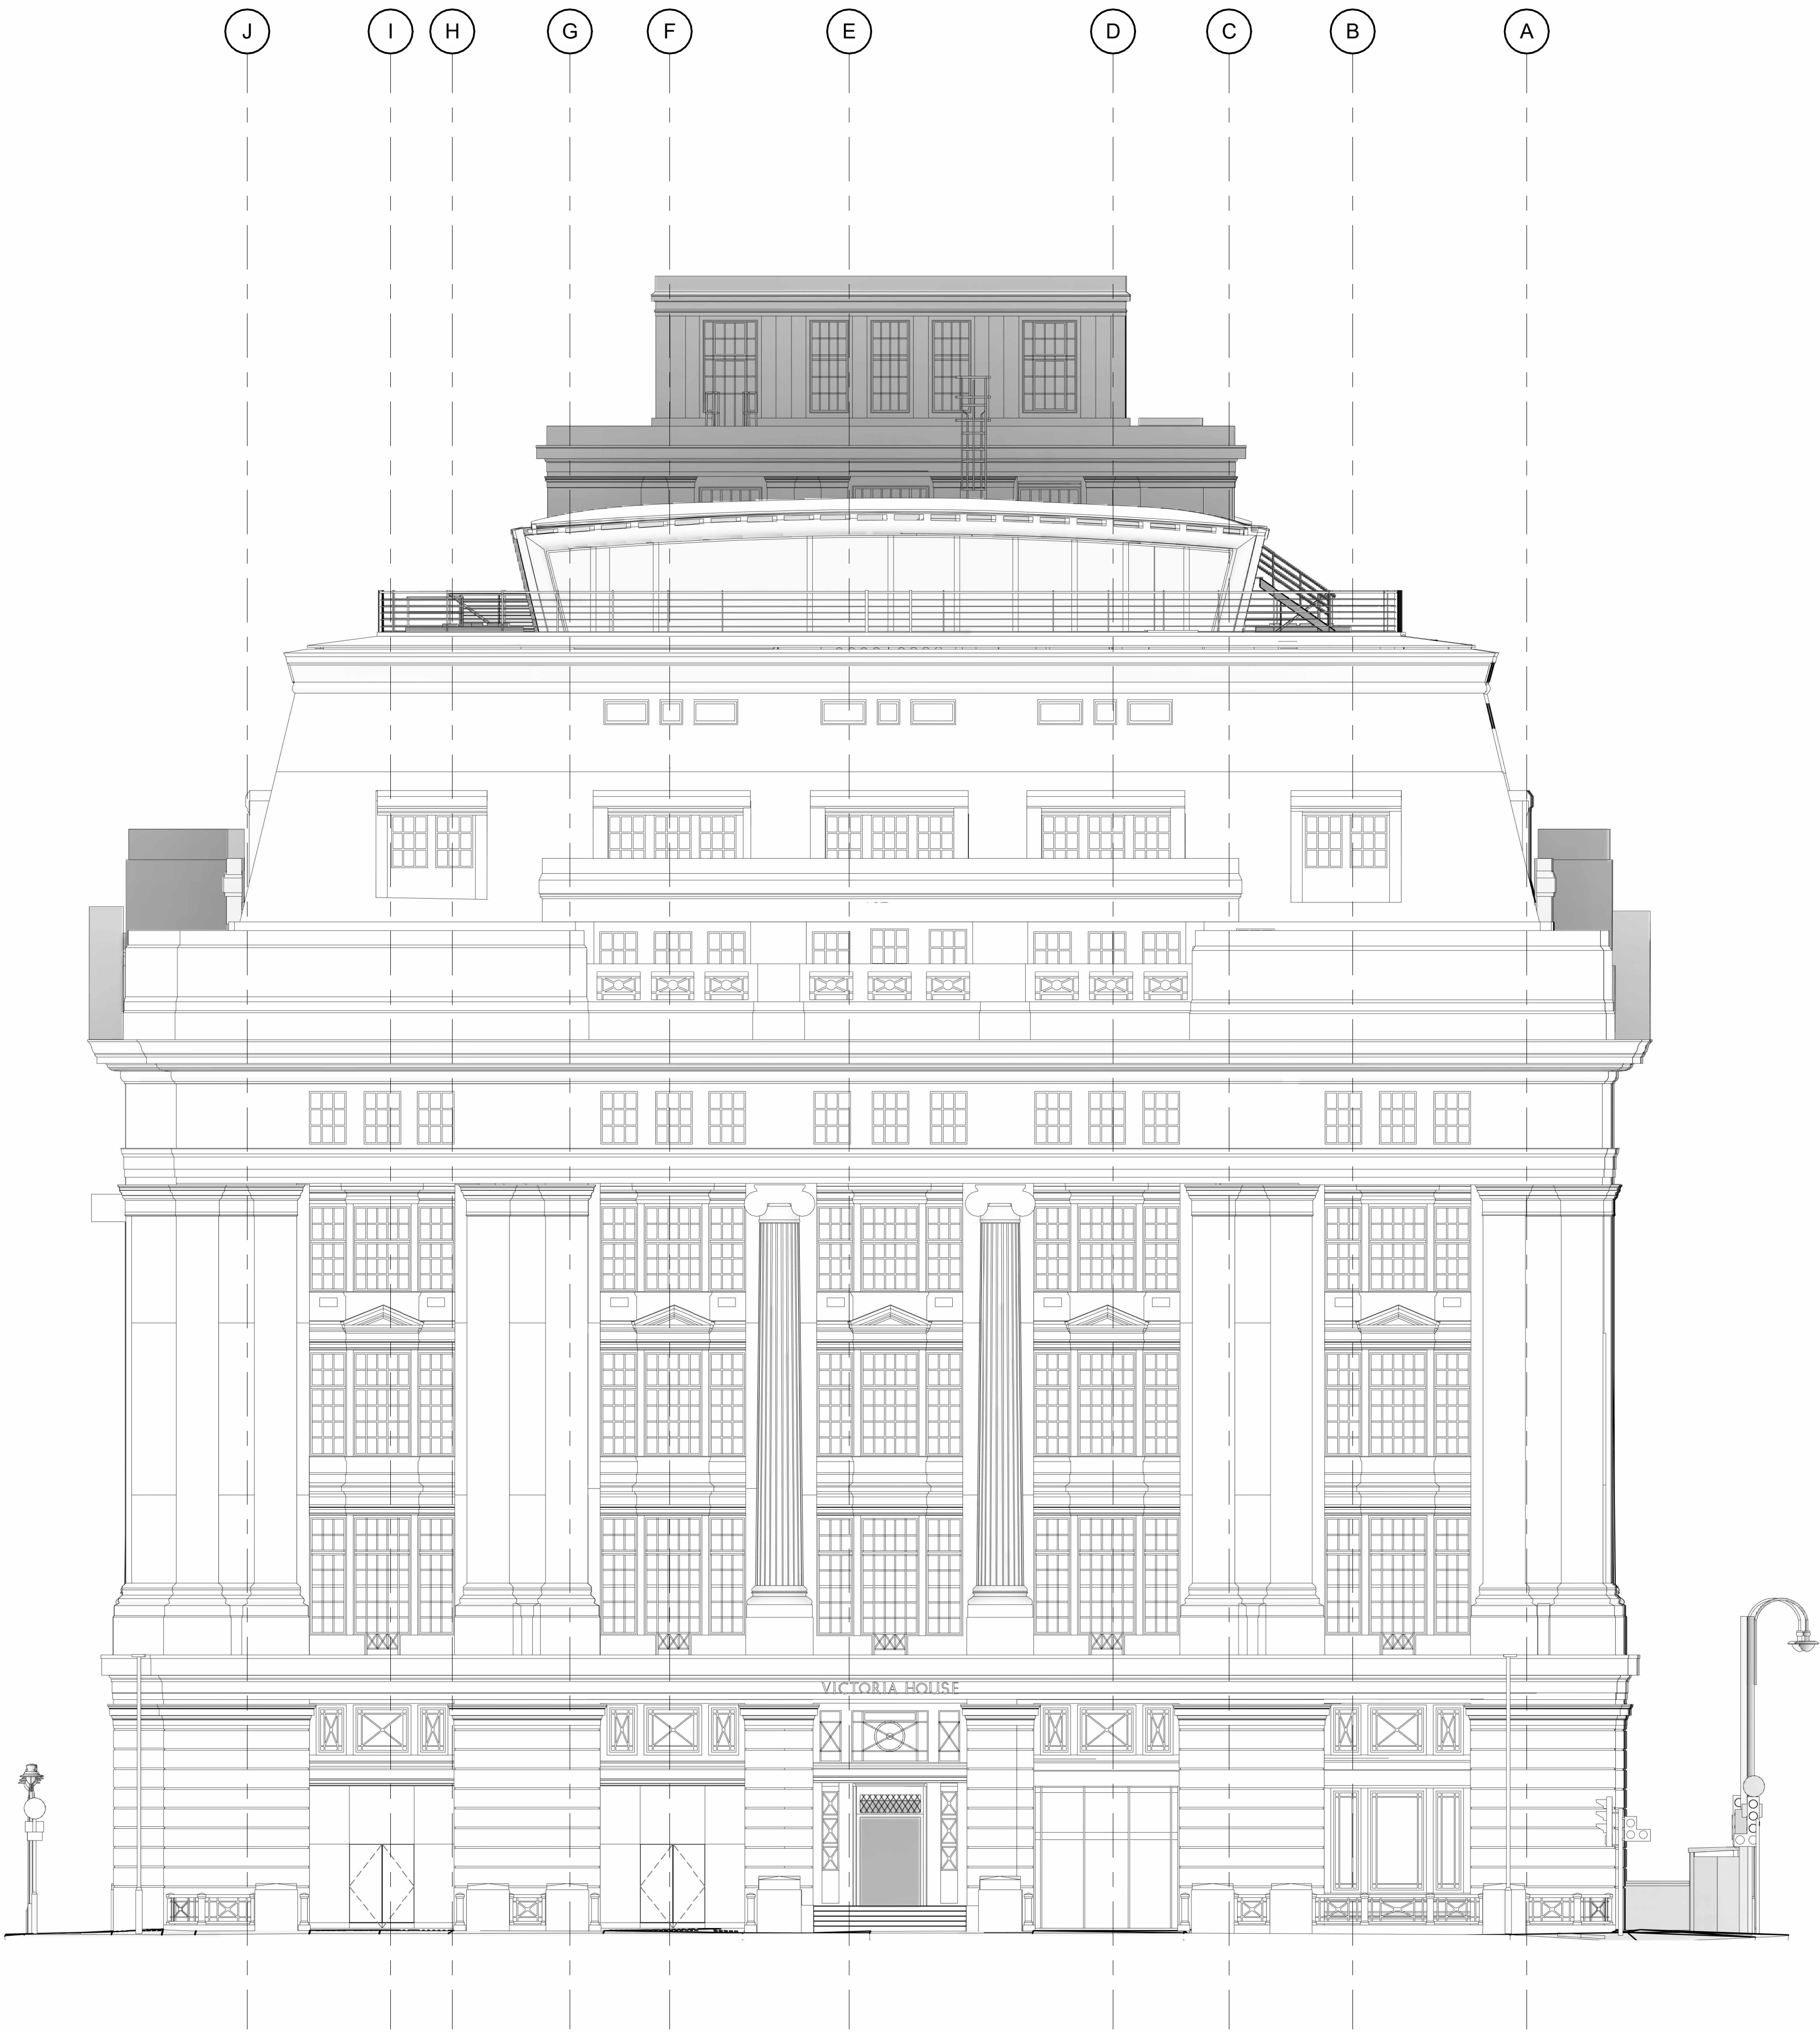

1 Existing Elevation - Vernon Place
1 : 100