



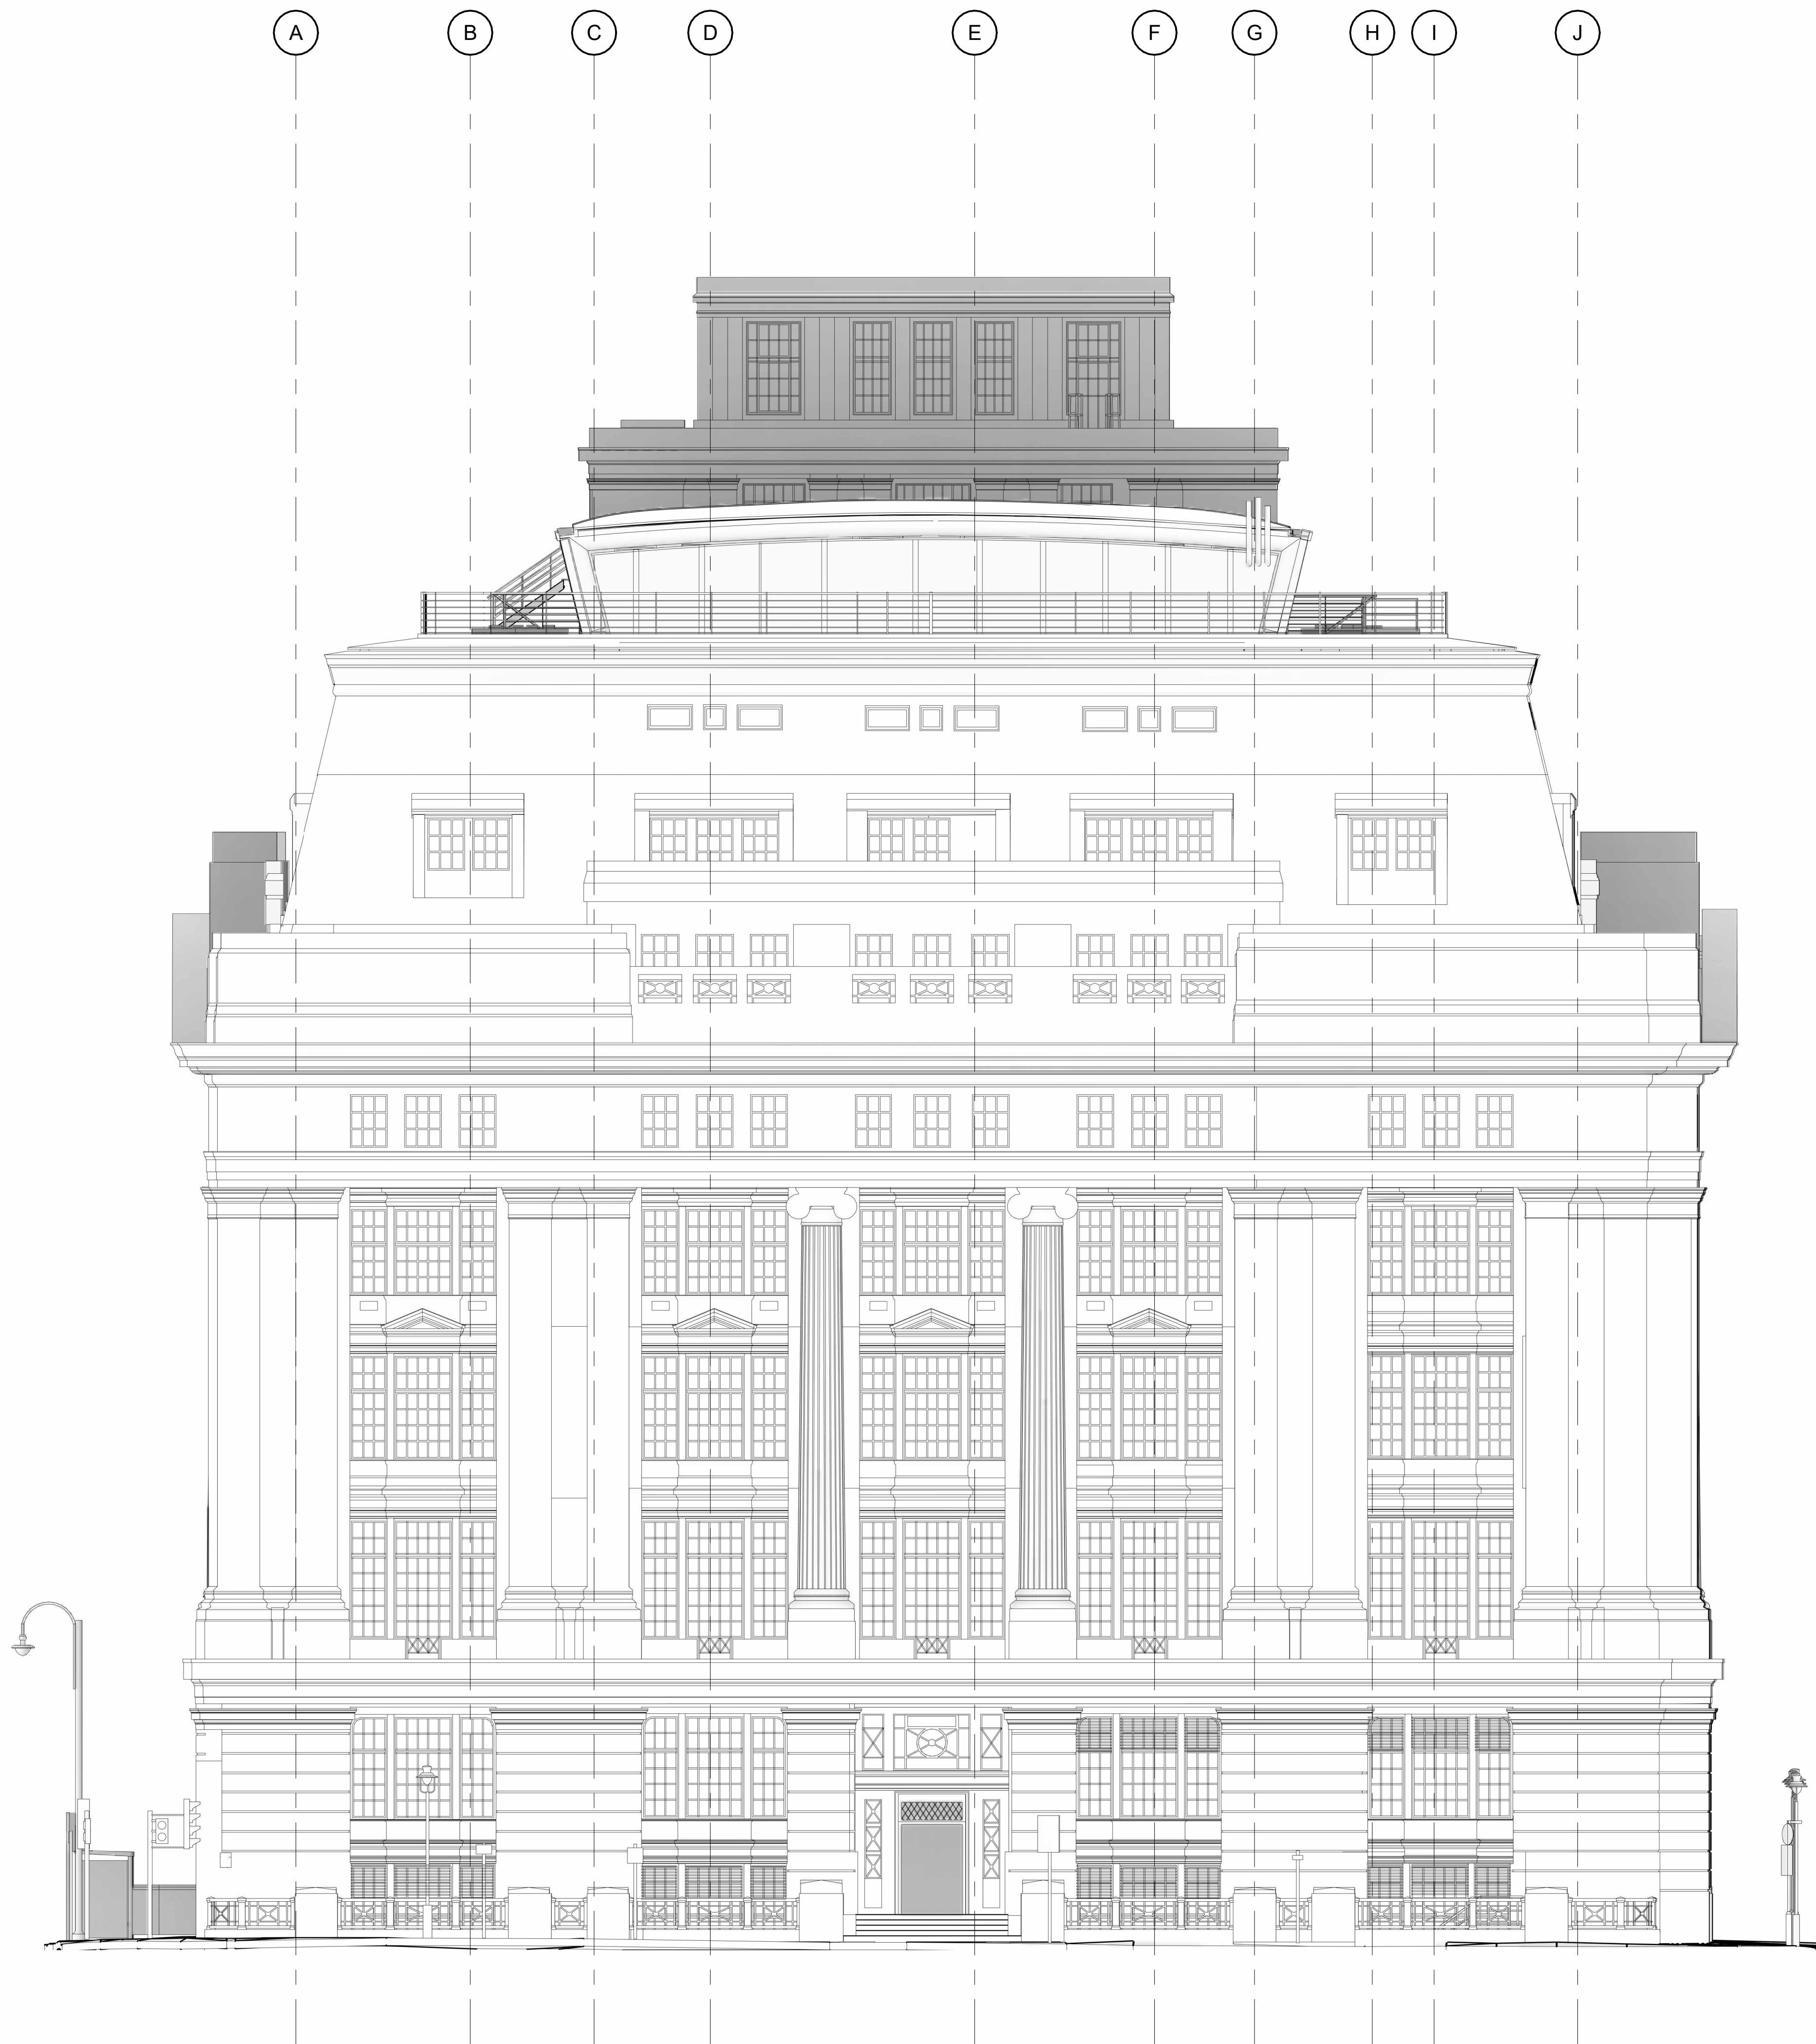

1 0263 - Existing Elevation - Bloomsbury Place

1:100

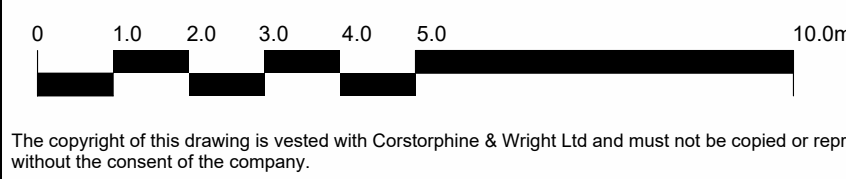

The copyright of this drawing is vested with Corstorphine & Wright Ltd and must not be copied or reproduced without the consent of the company.

1:01 UPDATE SCALEBAR
21/12/2022 DL ML
28/10/2022 TL RW
Rev Description Date Draw Check

Client:
Oxford Victoria House Ltd.

Project:
21593 - Victoria House

Drawing Title:
Elevation - Existing - (Bloomsbury Place)

Drawing Status:
INFORMATION

Corstorphine & Wright

London Studio
21/21 Leman's Court Street, Holborn, London, WC1N 3NL
020 7462 0800

corstorphine-wright.com

Drawing No.	21593-CWA-VH-ZZ-DR-A-0263			Revision
Drawn	Checked	Paper Size	Scale	Date
DL	ML	A0	1:100	21/12/2022