


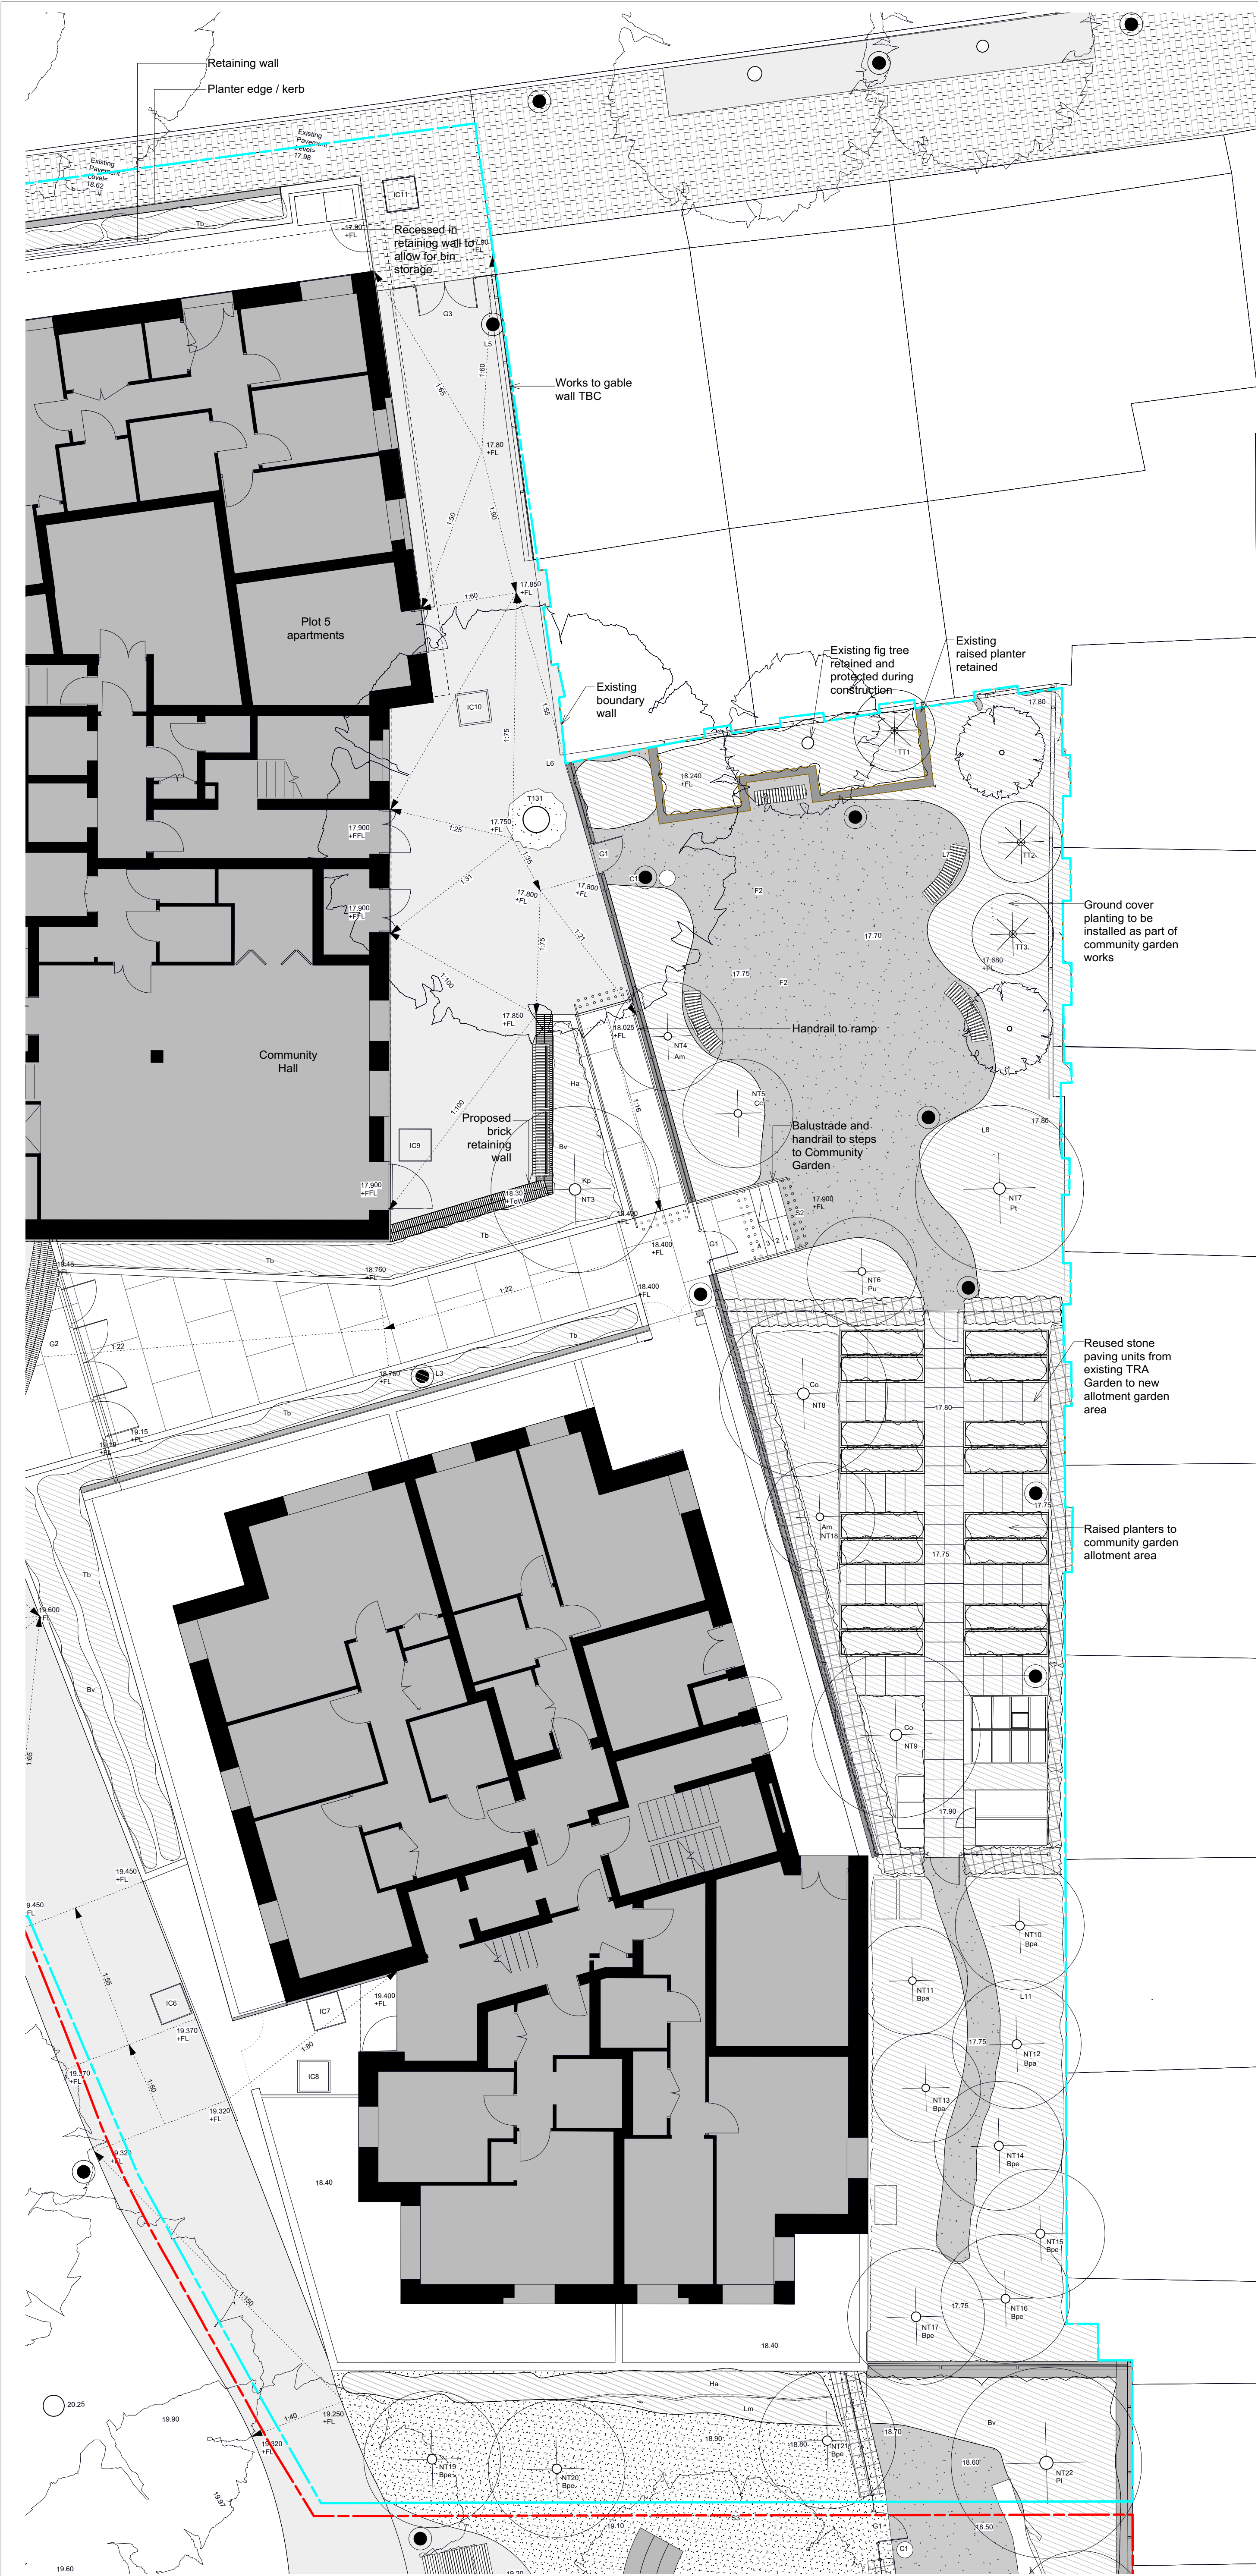

notes

GENERAL NOTES:

Detail drawings show layouts and design intent and should be read in accordance with General Arrangement drawings, Specification, and any Schedules.

All details and interfaces to be developed with Contractor and key Subcontractors.

All drainage proposals to Drainage Engineer's details & dwgs. All sub-surface build-ups to Engineer's details.

Drawings may indicate elements to be designed and specified by other Consultants for coordination purposes. Please also refer to these drawings, schedules and specifications. Please report any discrepancies to Architect for confirmation.

Full fabrication drawings to be provided for approval of all elements, details and interfaces.

All levels and calculations to be confirmed by the Contractor

DRAWING NUMBERING:

246 - 100 Existing
246 - 110 Proposed Plans
246 - 200 Sections
246 - 300 Schedules / Eements
246 - 500 Phasing

PLANTING KEY:

Ornamental Shrubs

Tb - Taxus baccata (English Yew)
Bv - Berberis vulgaris (Common Barberry)
Ha - Hydrangea Aspera Villosa
Lm - Liriope Muscari (Big Blue Lilyturf)

New Trees

NT3: Kp - Koelreutaria paniculata
NT4:Am - Malus domestica 'Golden Delicious'
NT5: Cc - Malus domestica 'Early Victoria'
NT6: Pu - Prunus domestica 'Stanley'
NT7: Pt - Paulownia tomentosa
NT8: Co - Corylus avellana
NT9: Co - Corylus avellana
NT10 - NT13: Bpa - Betula papyfera
NT14 - NT17: Bpe - Betula pendula
NT18: Am - Malus domestica 'Golden Delicious'
NT19-NT21: Bpe - Betula pendula
NT22: Pl - Platanus x Hispanica

F	11.09.23	AW	Stage 4
E	16.06.23	AW	Stage 4
D	18.05.23	AW	Interim Stage 4 issue including VE
C	20.12.22	AW	Interim Stage 4 issue
B	02.11.22	AW	Interim Stage 3 issue
A	13.04.17	EH	Final Stage 4 issue

INFORMATION

rev	date	check	comments
DSDHA 357 Kennington Lane, Vauxhall, SE11 5QY T 020 7703 3555 F 020 7703 3890 E info@dshda.co.uk W www.dshda.co.uk			
project			
Central Somers Town			
drawing title			
Central Somers Town Masterplan Proposed Lower Ground GA Plan Plots 5 and 6			
drawn	size	date	scale
EH	A1	24 10 16	1:100@A1
drawing number			revision
246-110-62			F
REPORT DISCREPANCIES DO NOT SCALE FROM THIS DRAWING COPYRIGHT © DSDHA		USE LATEST REVISION CHECK DIMENSIONS ON SITE	