






A Existing Basement Floor  
EX\_-01 1:100@A1

<div>Information contained within this drawing is the sole copyright of T2S Architecture Ltd. and is not to be reproduced without express permission. No implied licence exists. This drawing not to be used for land transfer or valuation purposes. Do not scale from this drawing. All dimensions &amp; levels are to be checked on site by the contractor. Issued for purposes indicated only. Drawing errors and omissions to be reported to the architect.</div>	Revisions			<div>Client Mendoza Limited</div> <div>Project Newmarket Ale House 17 York Way N7 9QG</div>	<div>T2S ARCHITECTURE LTD</div> <div>A: LMLF.302, The Leather Market Weston St, London, SE1 3ER M: +44 208 066 7078 E: admin@t2sarchitecture.com W: www.t2sarchitecture.com</div>		
	A	10.05.23				Issued for comment.	
	Status					Drawn	Checked
	Planning					PB	TJS
	Scale					Date	
1:100 @ A1, 1:200 @ A3		30/05/2022					
Drwg. No.		Revision					
116_PL1_EX_-01		A					

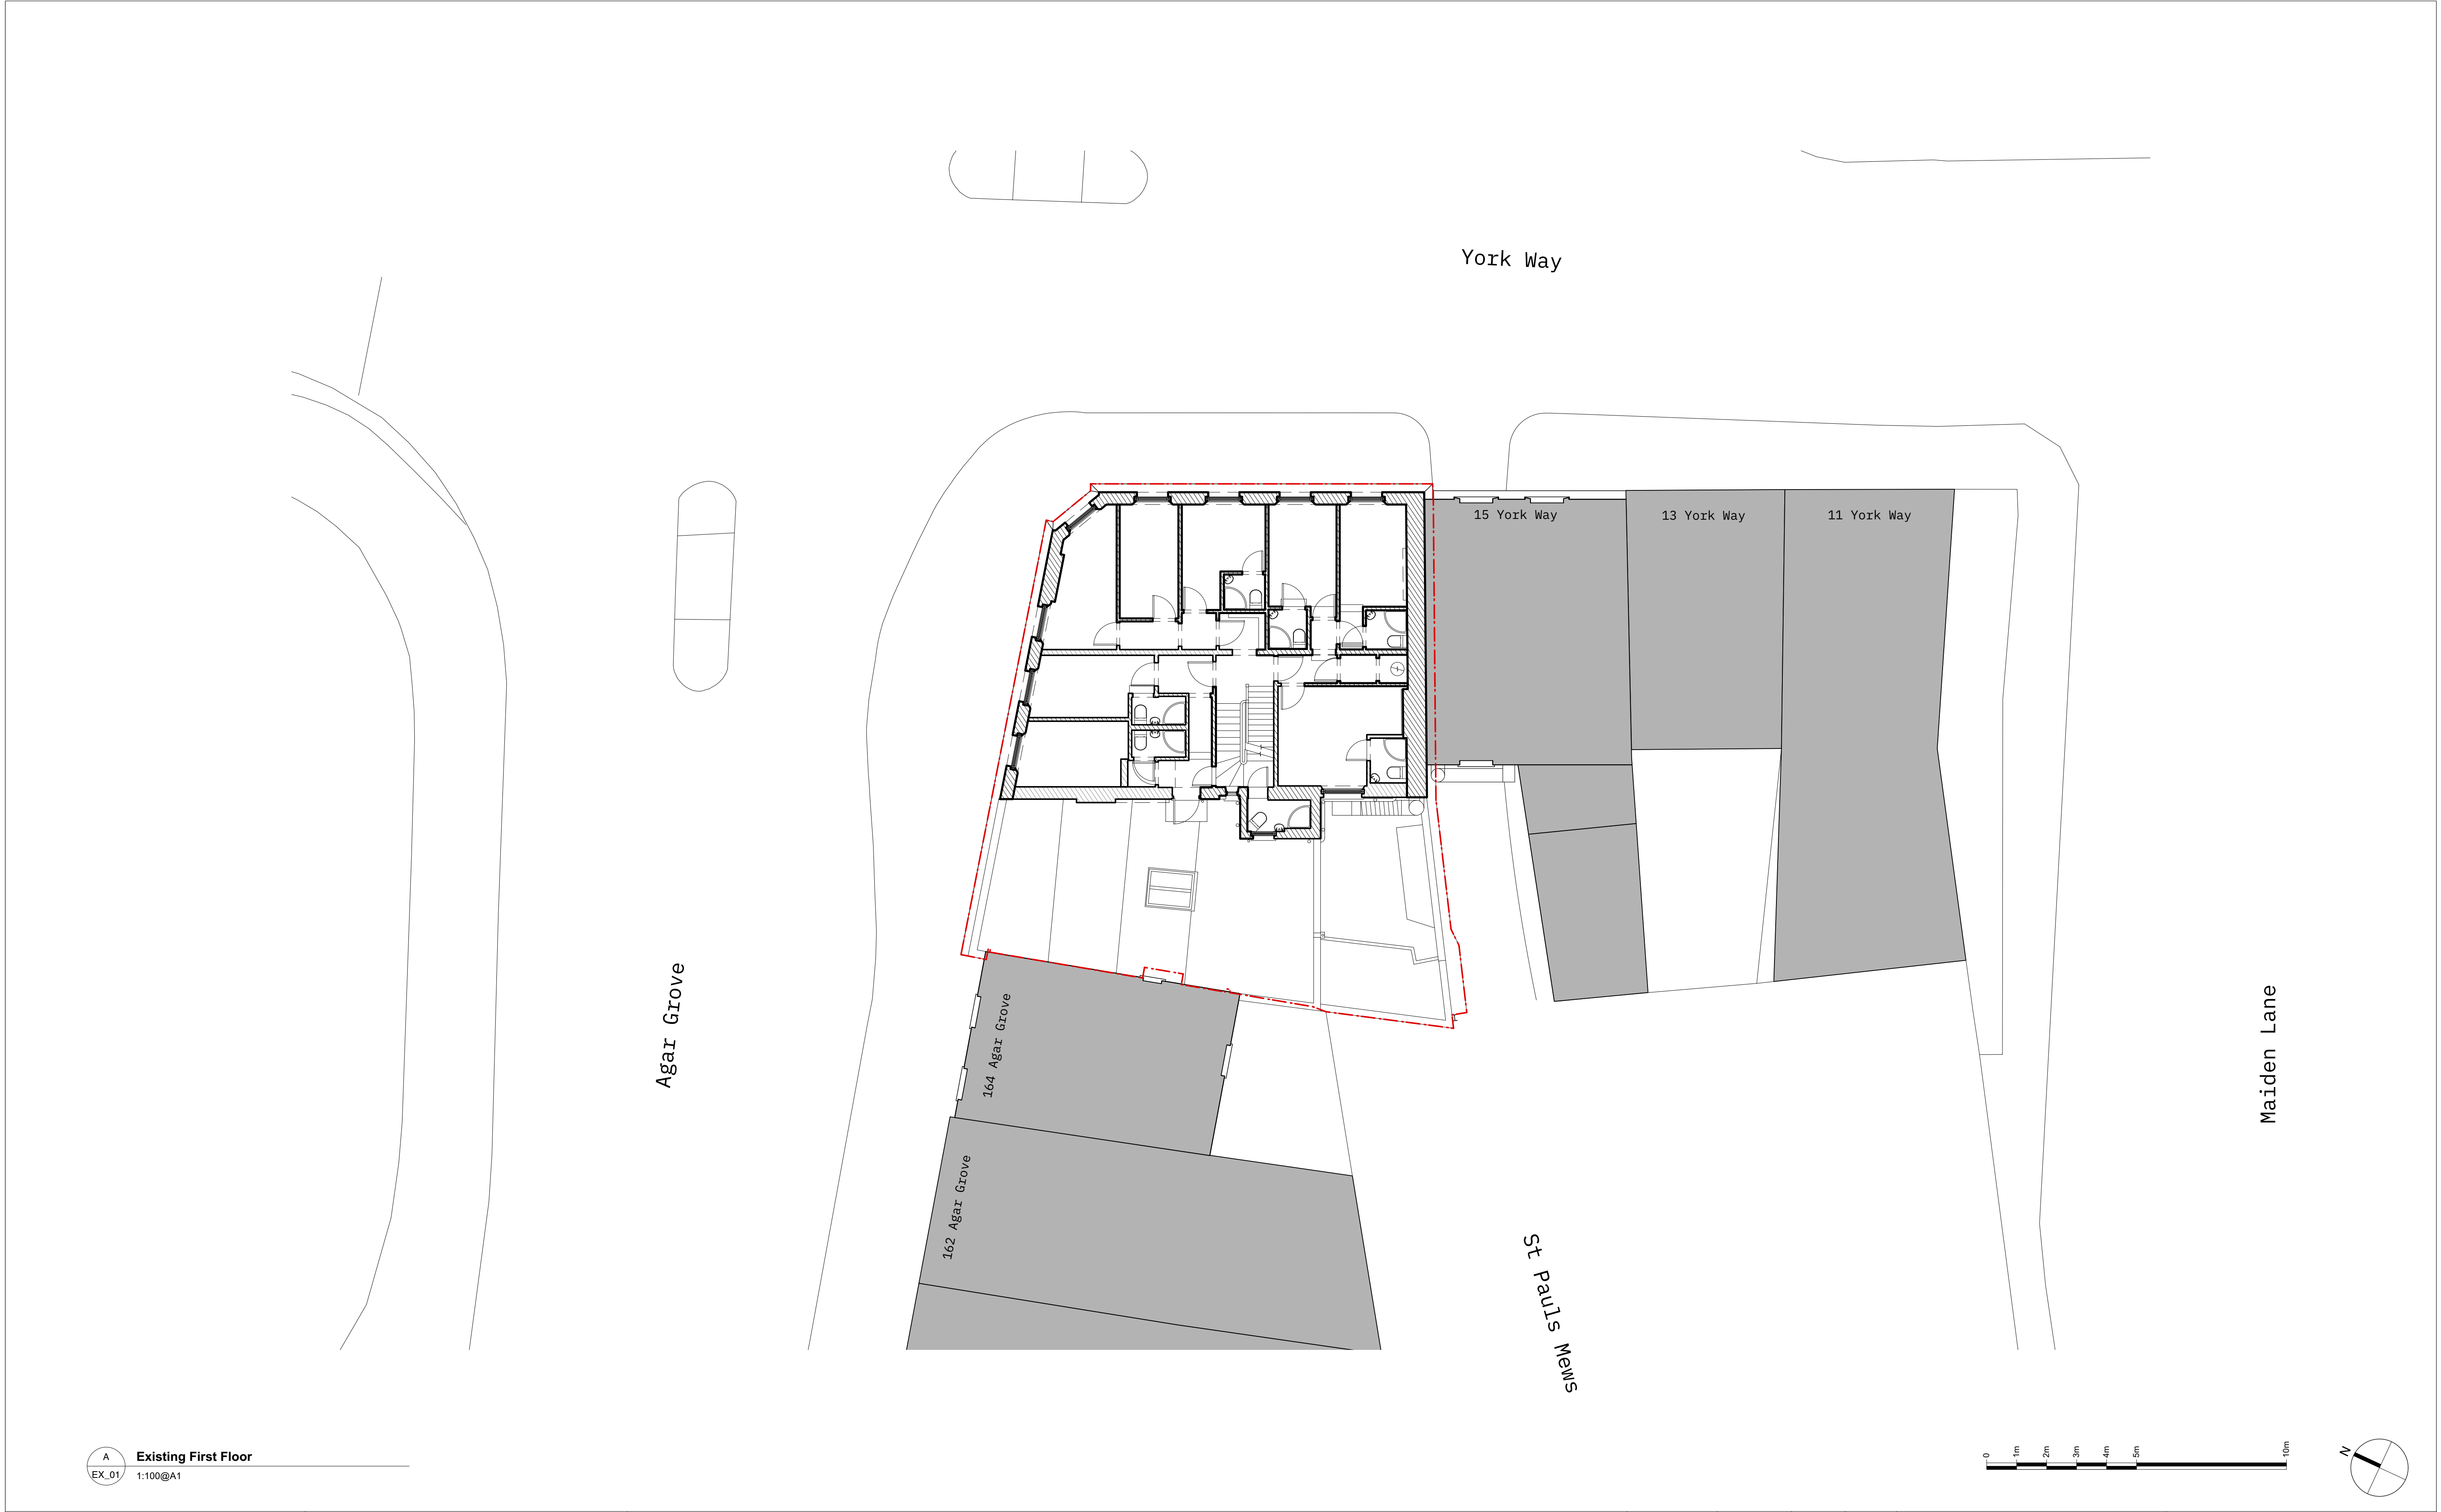


Information contained within this drawing is the sole copyright of T2S Architecture Ltd. and is not to be reproduced without express permission. No implied licence exists. This drawing not to be used for land transfer or valuation purposes. Do not scale from this drawing. All dimensions & levels are to be checked on site by the contractor. Issued for purposes indicated only. Drawing errors and omissions to be reported to the architect.	Revisions			<div>Client Mendoza Limited</div> <div>Project Newmarket Ale House 17 York Way N7 9QG</div> <div>Drawing Title Existing First Floor Plan</div>	<div><b>T2S</b> <b>ARCHIT</b> <b>ECTURE</b> <b>LTD</b></div> <div>A: LMLF.302, The Leather Market Weston St, London, SE1 3ER M: +44 208 066 7078 E: admin@t2sarchitecture.com W: www.t2sarchitecture.com</div>
	A	10.05.23	Issued for comment.		
	Status		Drawn	Checked	
	Planning		PB	TJS	
Scale		1:100 @ A1, 1:200 @ A3		Date	30/05/2022
Drwg. No.		116_PL1_EX_01		Revision	A






A Existing Second Floor  
EX\_02 1:100@A1

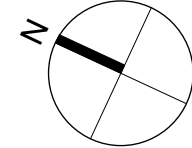

<div>Information contained within this drawing is the sole copyright of T2S Architecture Ltd. and is not to be reproduced without express permission. No implied licence exists. This drawing not to be used for land transfer or valuation purposes. Do not scale from this drawing. All dimensions &amp; levels are to be checked on site by the contractor. Issued for purposes indicated only. Drawing errors and omissions to be reported to the architect.</div>	Revisions			<div>Client Mendoza Limited</div> <div>Project Newmarket Ale House 17 York Way N7 9QG</div> <div>Drawing Title Existing Second Floor Plan</div>	<div><b>T2S</b> <b>ARCHIT</b> <b>ECTURE</b> <b>LTD</b></div> <div>A: LMLF.302, The Leather Market Weston St, London, SE1 3ER M: +44 208 066 7078 E: admin@t2sarchitecture.com W: www.t2sarchitecture.com</div>
	A	10.05.23	Issued for comment.		
	Status		Drawn	Checked	
	Planning		PB	TJS	
Scale		1:100 @ A1, 1:200 @ A3		Date	30/05/2022
Drwg. No.		116_PL1_EX_02		Revision	A



A Existing Roof Plan  
EX\_RP 1:100@A1
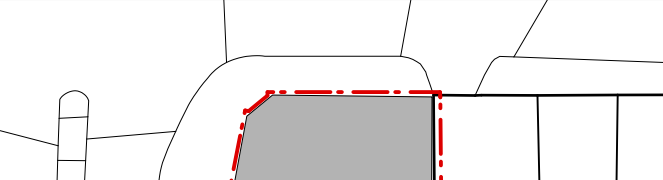
<div>Information contained within this drawing is the sole copyright of T2S Architecture Ltd, and is not to be reproduced without express permission. No implied licence exists. This drawing not to be used for land transfer or valuation purposes. Do not scale from this drawing. All dimensions &amp; levels are to be checked on site by the contractor. Issued for purposes indicated only. Drawing errors and omissions to be reported to the architect.</div>	Revisions			<div><div>Client</div><div>Mendoza Limited</div><div>Project</div><div>Newmarket Ale House</div><div>17 York Way</div><div>N7 9QG</div><div>Drawing Title</div><div>Existing Roof Plan</div></div>	<div><div>T2S ARCHITECTURE LTD</div><div>A: LMLF.302, The Leather Market Weston St, London, SE1 3ER M: +44 208 066 7078 E: admin@t2sarchitecture.com W: www.t2sarchitecture.com</div></div>		
	A	10.05.23				Issued for comment.	
	Status					Drawn	Checked
	Planning					PB	TJS
	Scale					Date	
	1:100 @ A1, 1:200 @ A3					30/05/2022	
	Drwg. No.					Revision	
116_PL1_EX_RF		A					