




A Existing North Elevation
 EE.01 1:50 @ A1 ; 1:100 @ A3

Revisions		
A	10.05.23	Issued for comment.

Information contained within this drawing is the sole copyright of T2S Architecture Ltd, and is not to be reproduced without express permission. No implied licence exists. This drawing not to be used for land transfer or valuation purposes. Do not scale from this drawing. All dimensions & levels are to be checked on site by the contractor. Issued for purposes indicated only. Drawing errors and omissions to be reported to the architect.

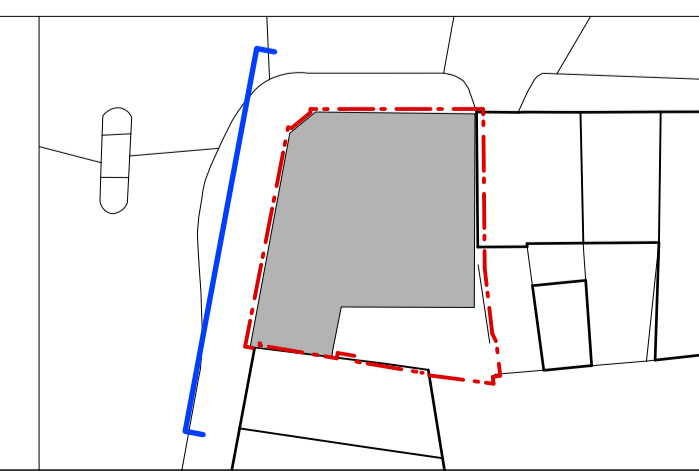

Client	Mendoza Limited
Project	Newmarket Ale House 17 York Way N7 9QG
Drawing Title	Existing North Elevation


T2S ARCHITECTURE LTD <small>A: LMLF.302, The Leather Market Weston St, London, SE1 3ER M: +44 208 066 7078 E: admin@t2sarchitecture.com W: www.t2sarchitecture.com</small>	Status	Drawn	Checked
	Planning	PB	TJS
Scale	1:50 @ A1, 1:100 @ A3		Date
Drwg. No.	116_PL1_EE_01		Revision
			A



A Existing East Elevation
 EE.02 1:50 @ A1 ; 1:100 @ A3


Revisions		
A	10.05.23	Issued for comment.

Information contained within this drawing is the sole copyright of T2S Architecture Ltd, and is not to be reproduced without express permission. No implied licence exists. This drawing not to be used for land transfer or valuation purposes. Do not scale from this drawing. All dimensions & levels are to be checked on site by the contractor. Issued for purposes indicated only. Drawing errors and omissions to be reported to the architect.

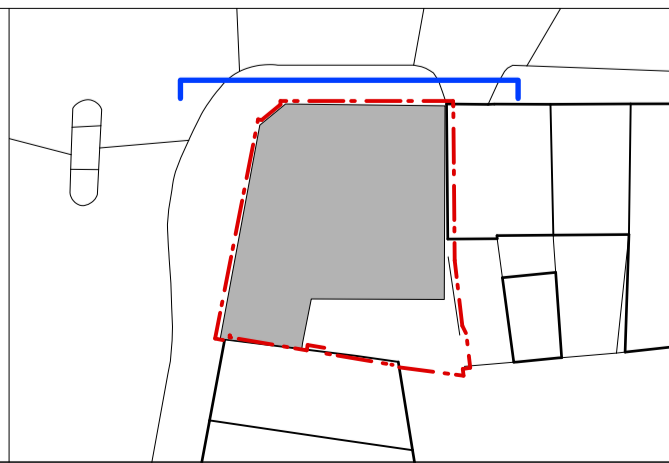

Client	Mendoza Limited
Project	Newmarket Ale House 17 York Way N7 9QG
Drawing Title	Existing East Elevation

T2S ARCHITECTURE LTD <small>A: LMLF.302, The Leather Market Weston St, London, SE1 3ER M: +44 208 066 7078 E: admin@t2sarchitecture.com W: www.t2sarchitecture.com</small>	Status	Planning	Drawn	PB	Checked	TJS
	Scale	1:50 @ A1, 1:100 @ A3	Date	30/05/2022		
	Drwg. No.	116_PL1_EE_02	Revision	A		

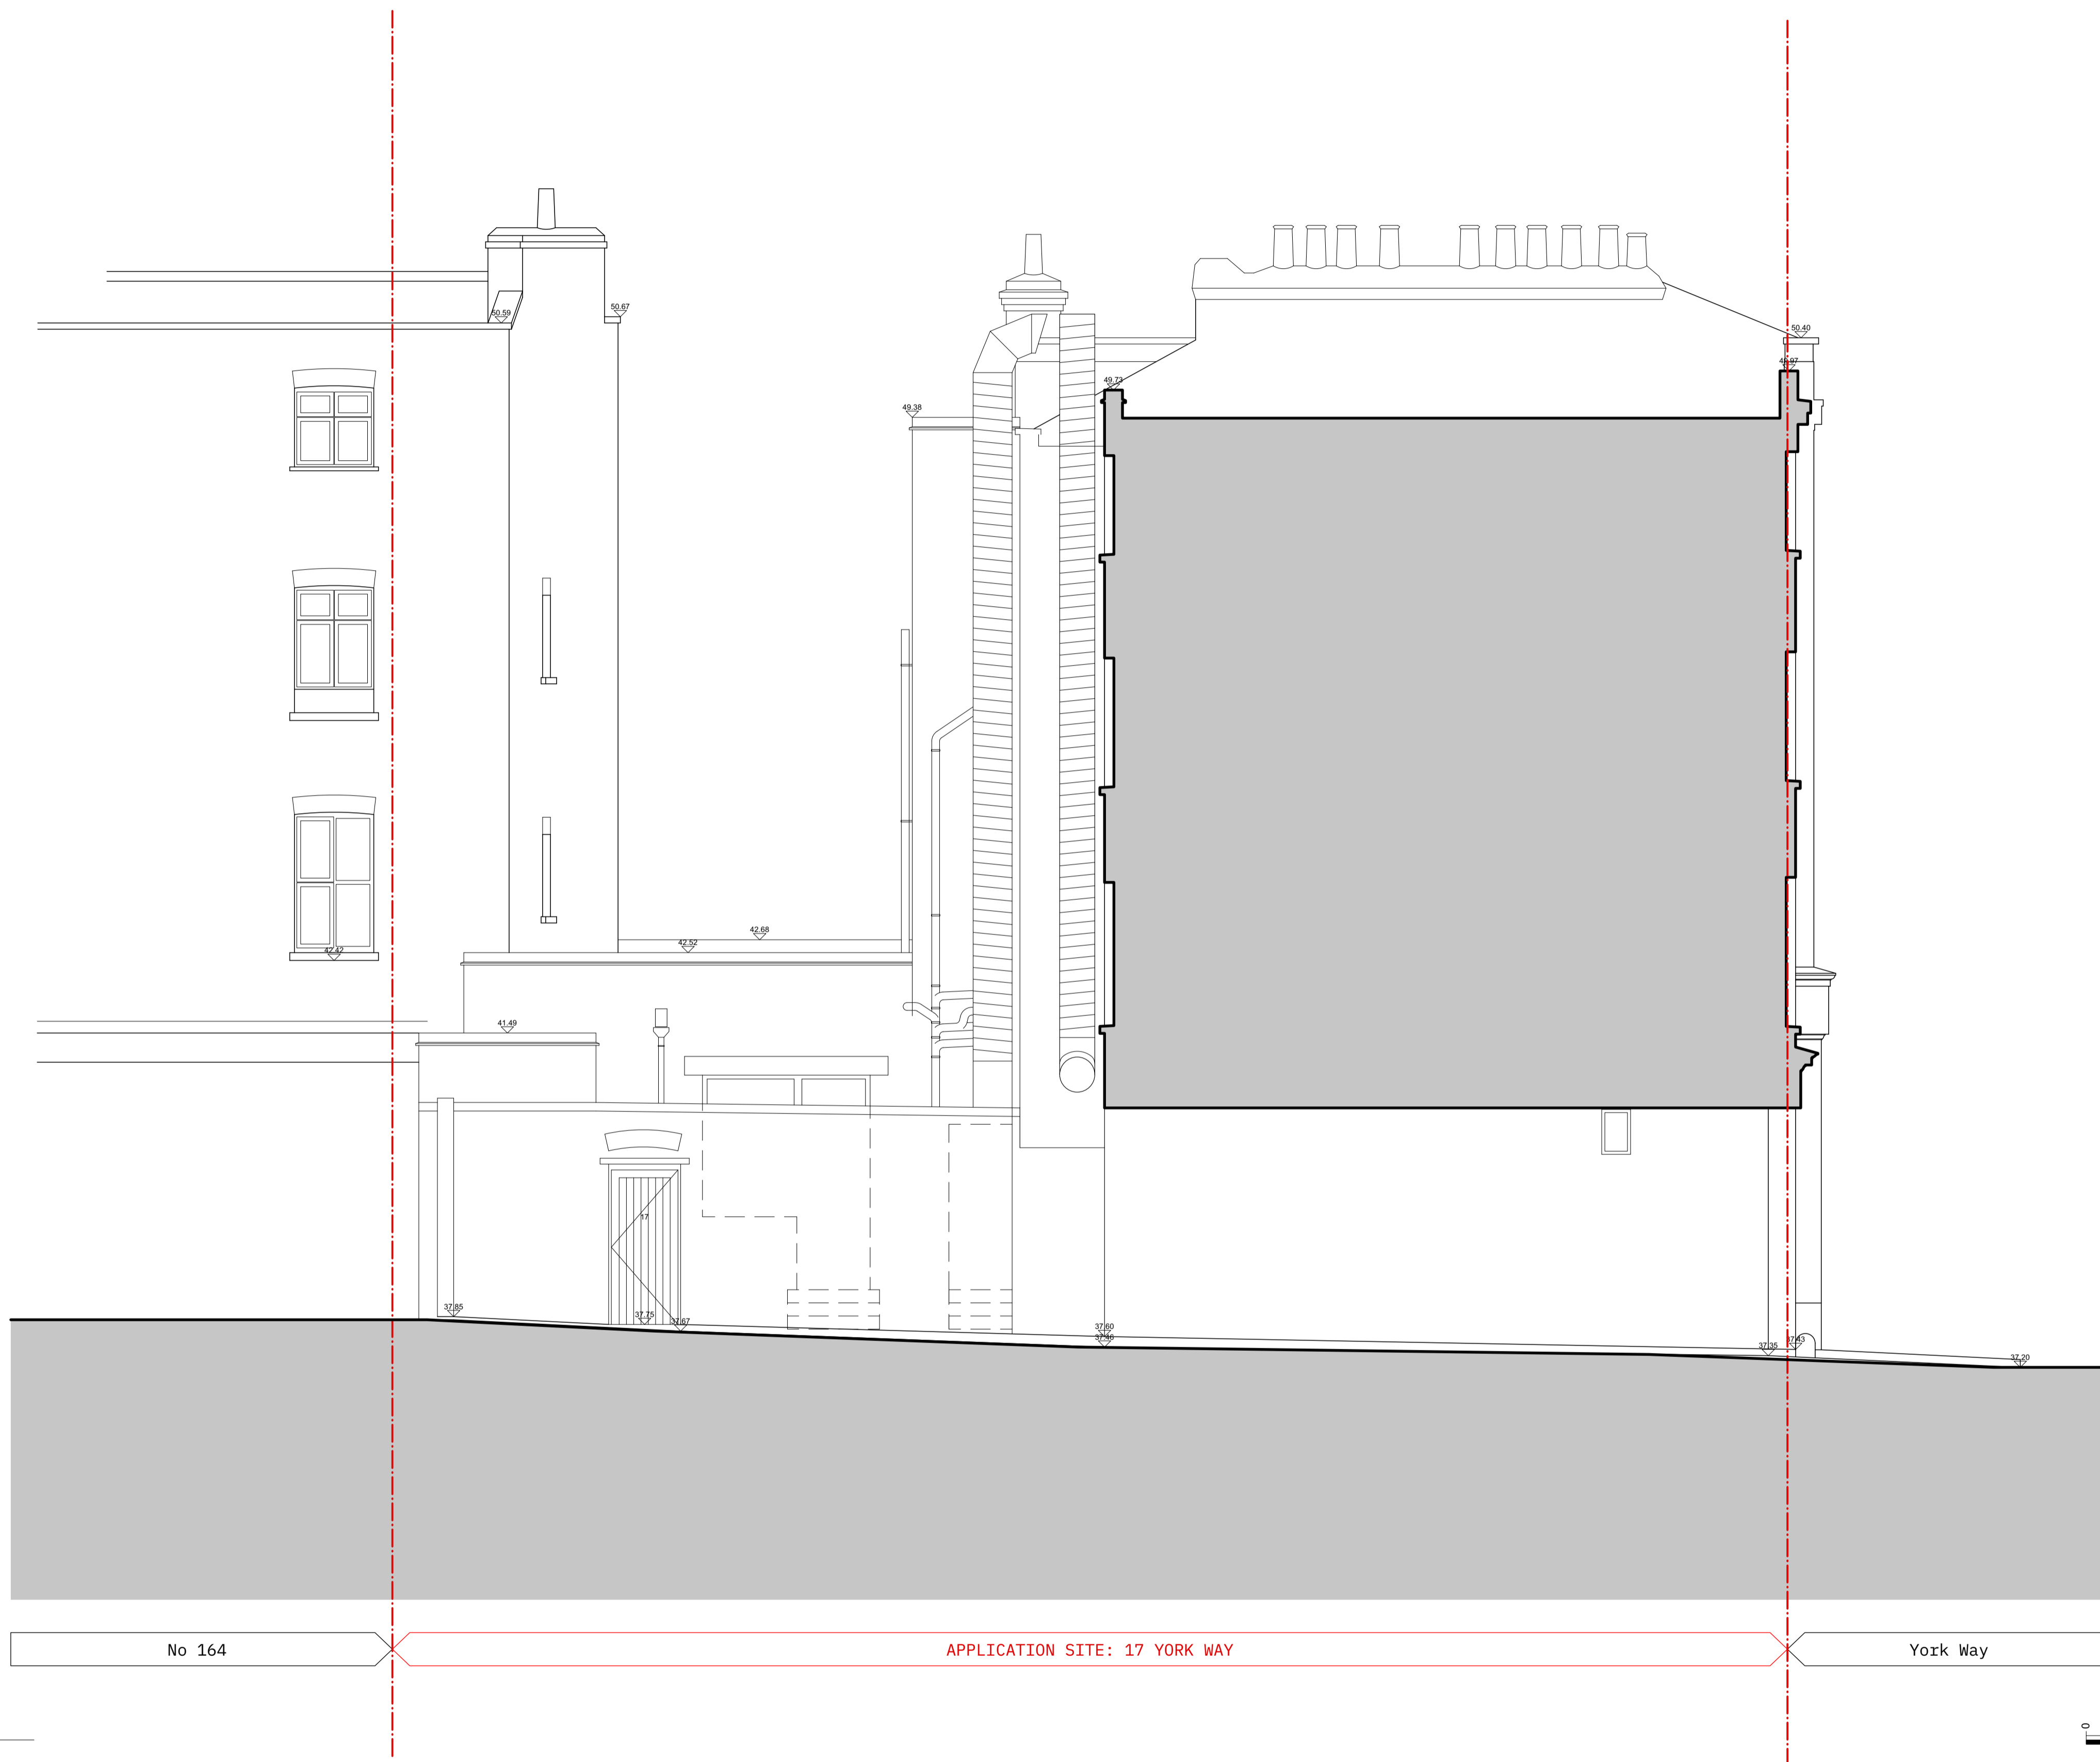


No 164

APPLICATION SITE: 17 YORK WAY


York Way

A Existing South Elevation
EE.03 1:50 @ A1 ; 1:100 @ A3

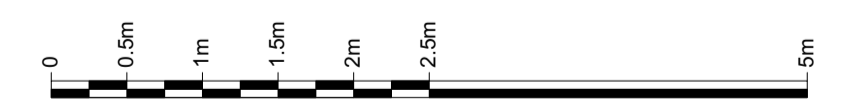

Revisions		
A	10.05.23	Issued for comment.

Information contained within this drawing is the sole copyright of T2S Architecture Ltd, and is not to be reproduced without express permission. No implied licence exists. This drawing not to be used for land transfer or valuation purposes. Do not scale from this drawing. All dimensions & levels are to be checked on site by the contractor. Issued for purposes indicated only. Drawing errors and omissions to be reported to the architect.

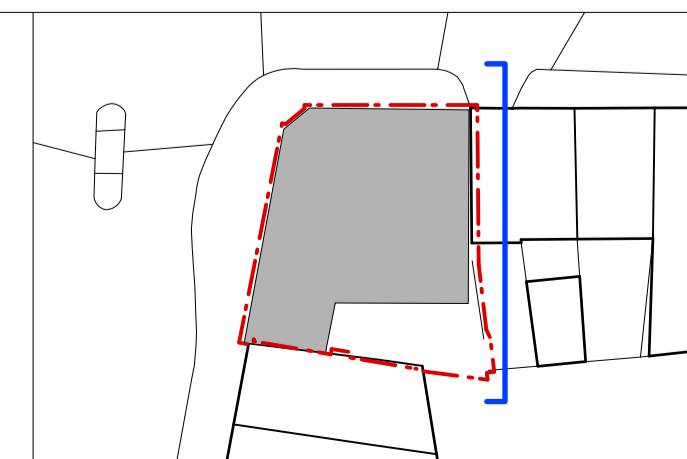

Client	Mendoza Limited
Project	Newmarket Ale House 17 York Way N7 9QG
Drawing Title	Existing South Elevation

T2S ARCHITECTURE LTD <small>A: LMLF.302, The Leather Market Weston St, London, SE1 3ER M: +44 208 066 7078 E: admin@t2sarchitecture.com W: www.t2sarchitecture.com</small>	Status	Planning	Drawn	PB	Checked	TJS
	Scale	1:50 @ A1, 1:100 @ A3	Date	30/05/2022		
Drwg. No.	116_PL1_EE_03		Revision	A		