


PROPOSED PLAN

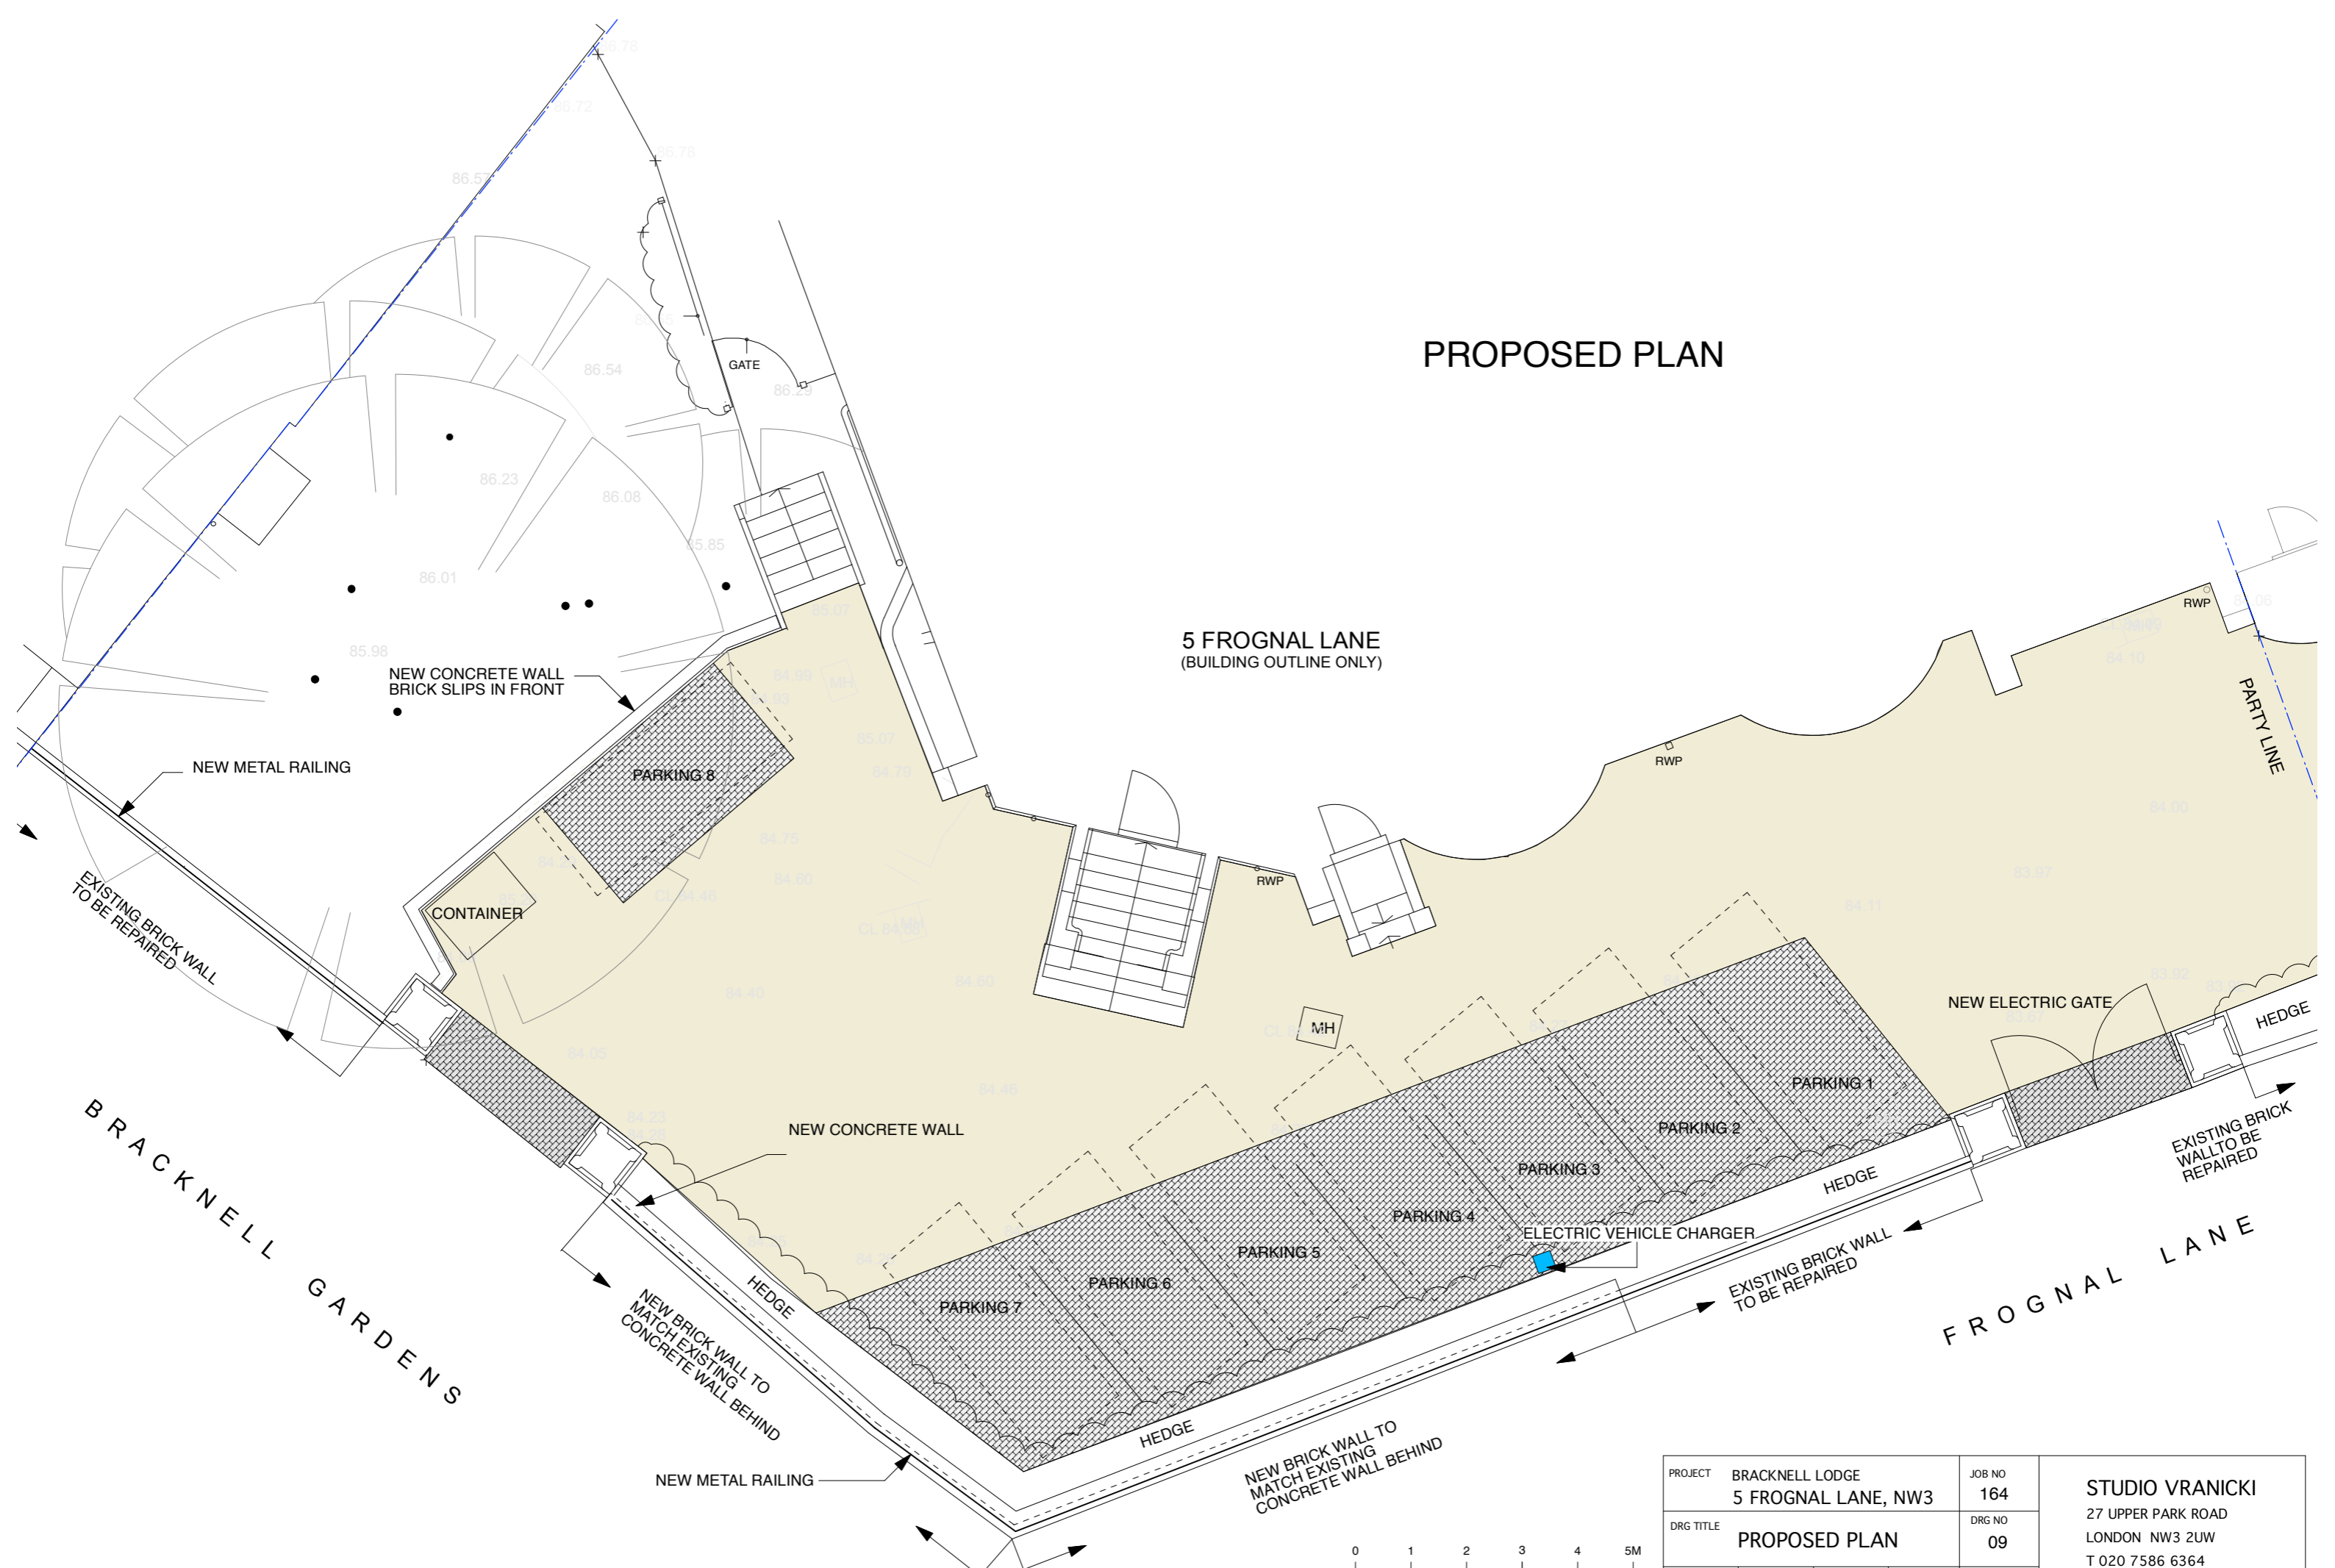

PROJECT		BRACKNELL LODGE 5 FROGNAL LANE, NW3		JOB NO 164	
DRG TITLE		PROPOSED PLAN		DRG NO 09	
SCALE	DATE	DRAWN	CHECKED	REV	
1:100	06/2023			R1	

STUDIO VRANICKI
 27 UPPER PARK ROAD
 LONDON NW3 2UW
 T 020 7586 6364
 e info@studiovranicki.com