





Existing Location Plan 1:1250

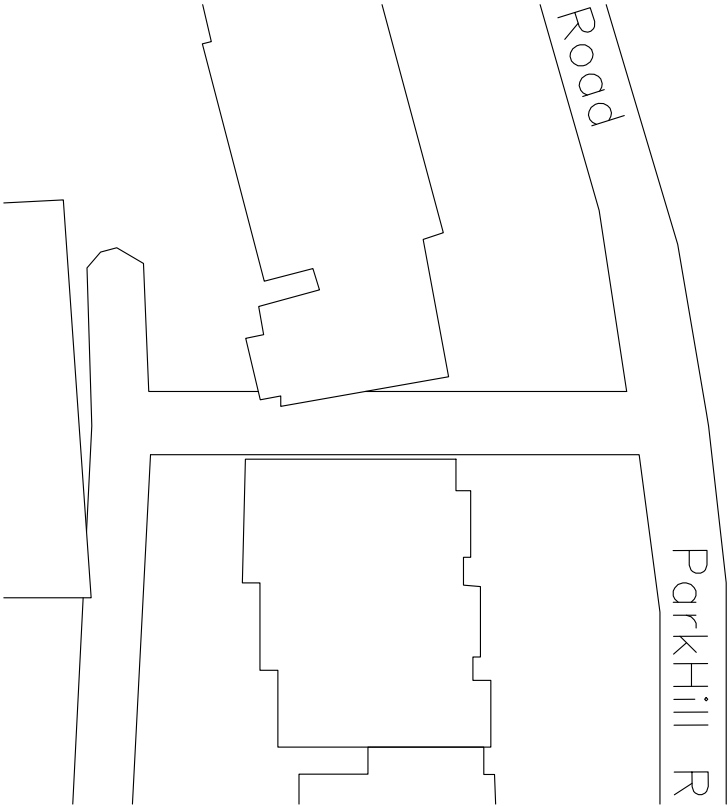

Existing Location Plan 1:500

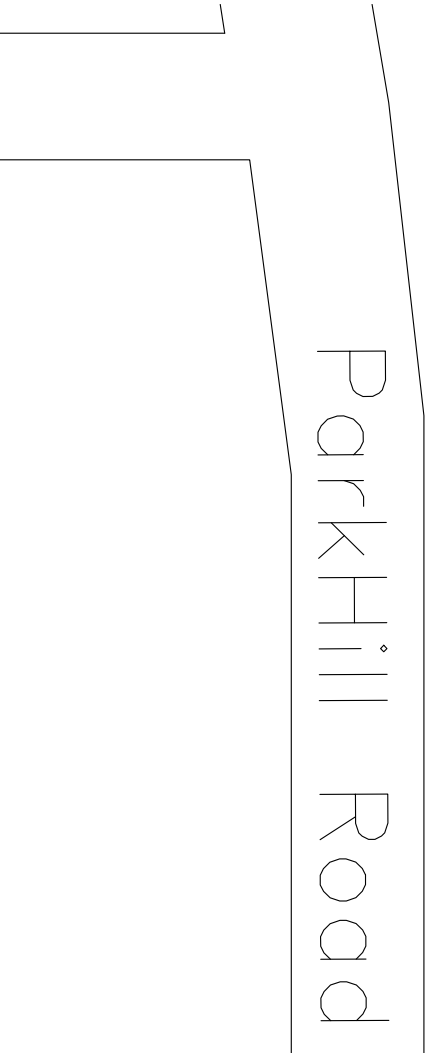

Existing Location Plan 1:250

© ARCHITECT'S COPYRIGHT RETAINED

Status.

PLANNING

GENERAL NOTES All dimensions to be checked on site. | Use figured dimensions only. Drawings are supplied for conceptual purposes and should NOT be built from. | All queries to be directed to the Architect. | Refer to Structural Engineer's drawings for all details relating to structure. | Any discrepancies between the Architect's drawings and those by any other party to be reported immediately. | All drawings are not for construction unless explicitly marked for this purpose.

S.E. calculations required prior to construction.

Job No.	Date	Drawing No.	Revision
136	07-09-23	101	—
Scale.	Size.	Drawn.	Checked.
1:100 @A1	A3	RM	RM

Client.

Ms. A. Studer

Project.




6 ParkHill Walk

Drawing Title.


Existing Location plan

Architect.


Rhea McCarthy
BArch (Hons) MArch ARB
rheamccarthy@live.com
0766882321

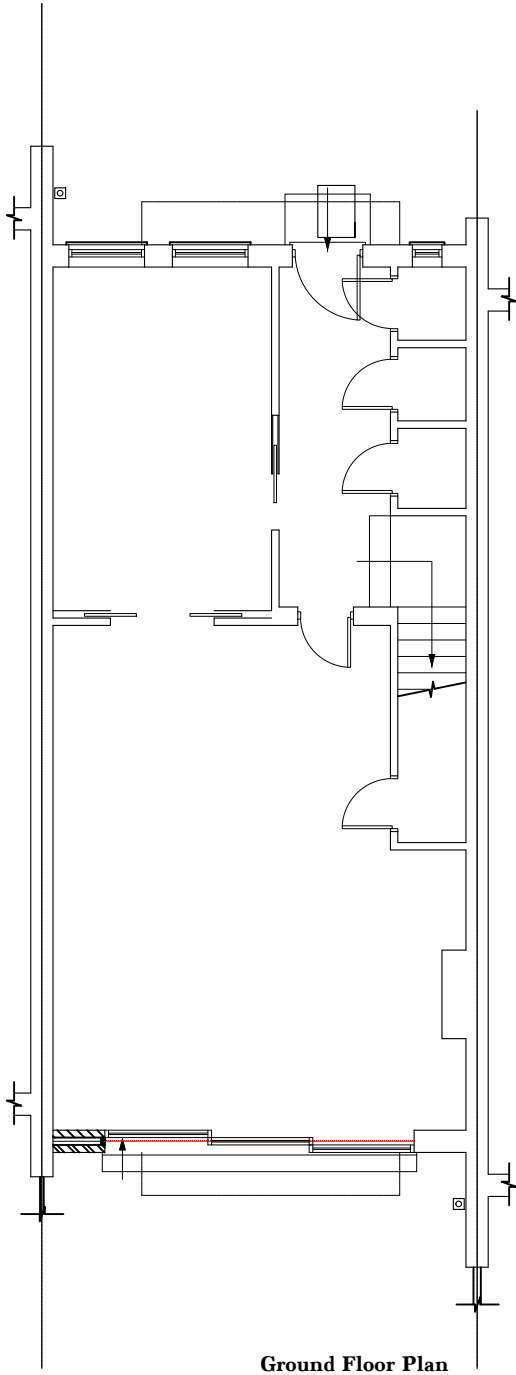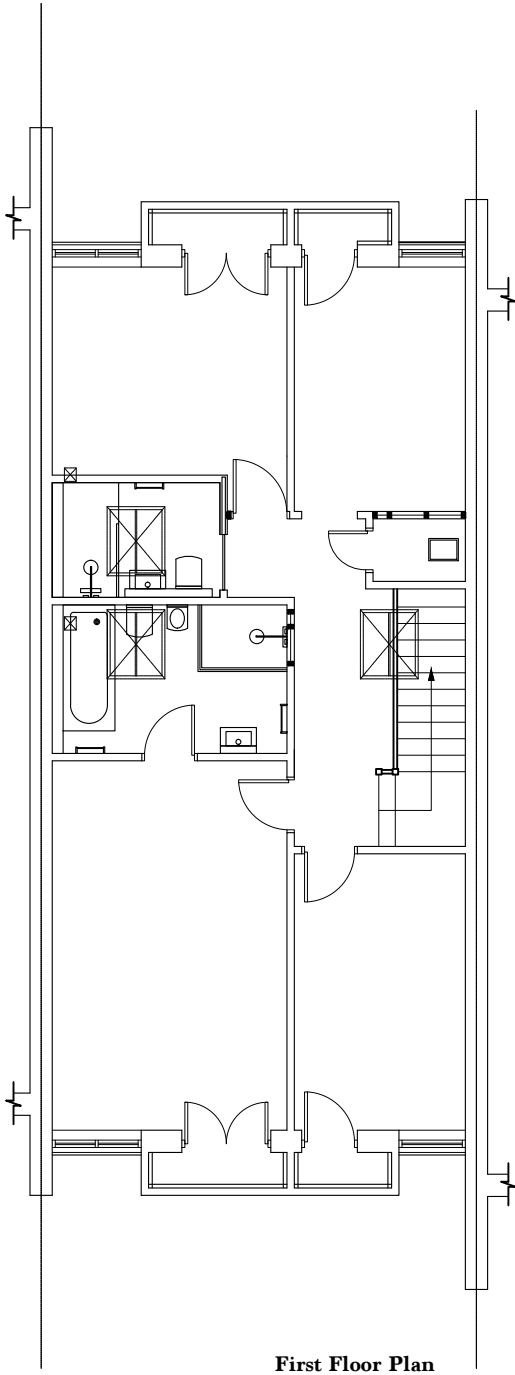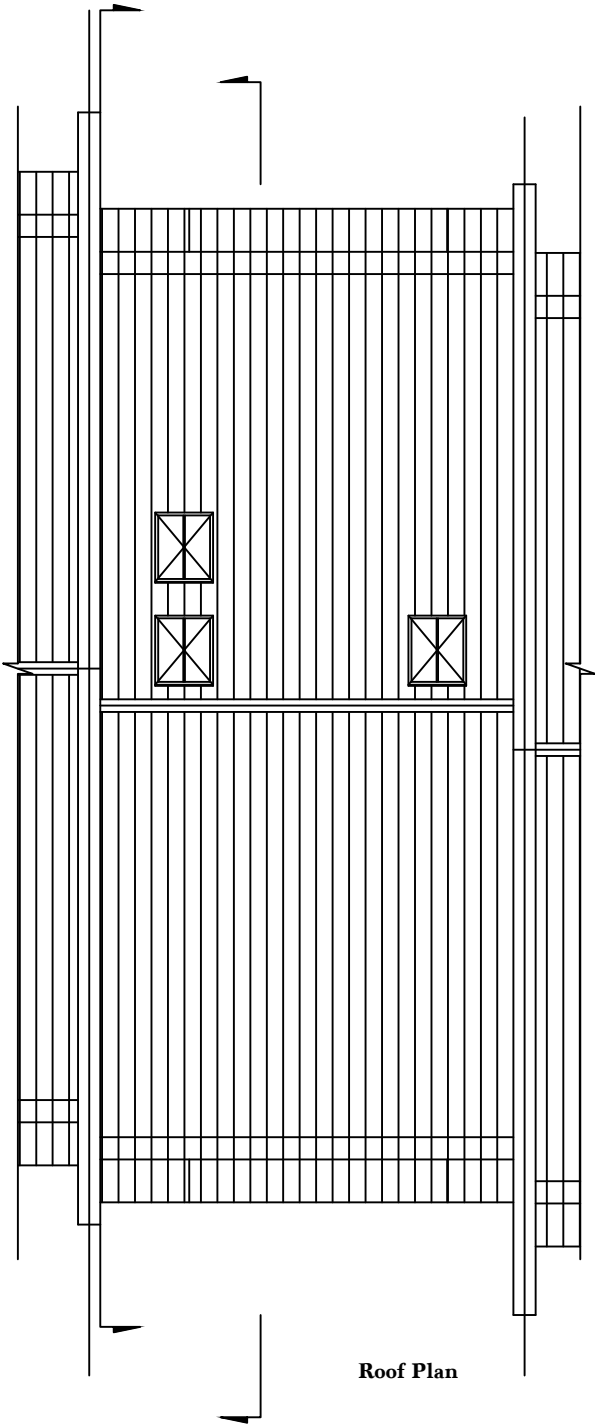

Job No.	Date	Drawing No.	Revision
136	07-09-23	102	—
Scale.	Size.	Drawn.	Checked.
1:100 @A1	A3	RM	RM
Client.	Ms. A. Studer		
Project.	6 ParkHill Walk		
Drawing Title.	Existing Plans		
Architect.	Rhea McCarthy BArch (Hons) MArch ARB rheamccarthy@live.com 07766882321		


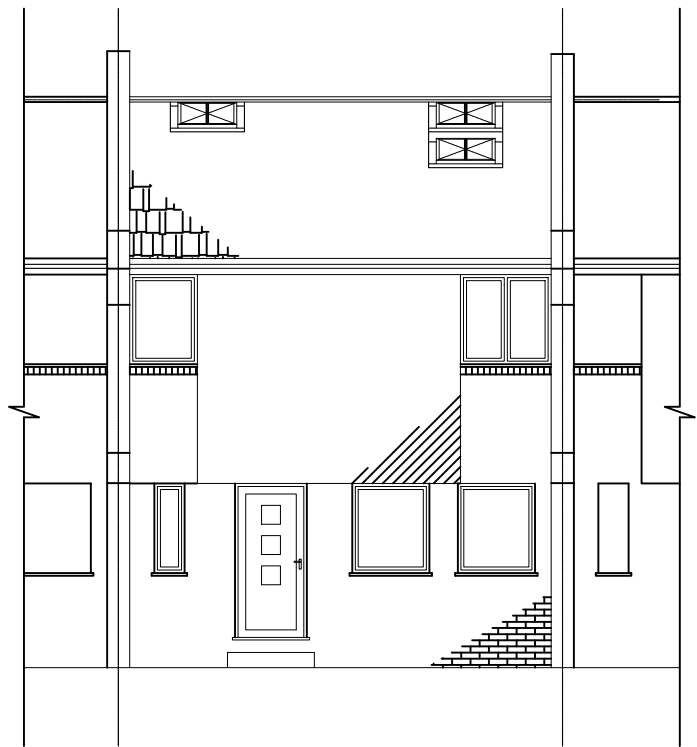


Existing front elevation

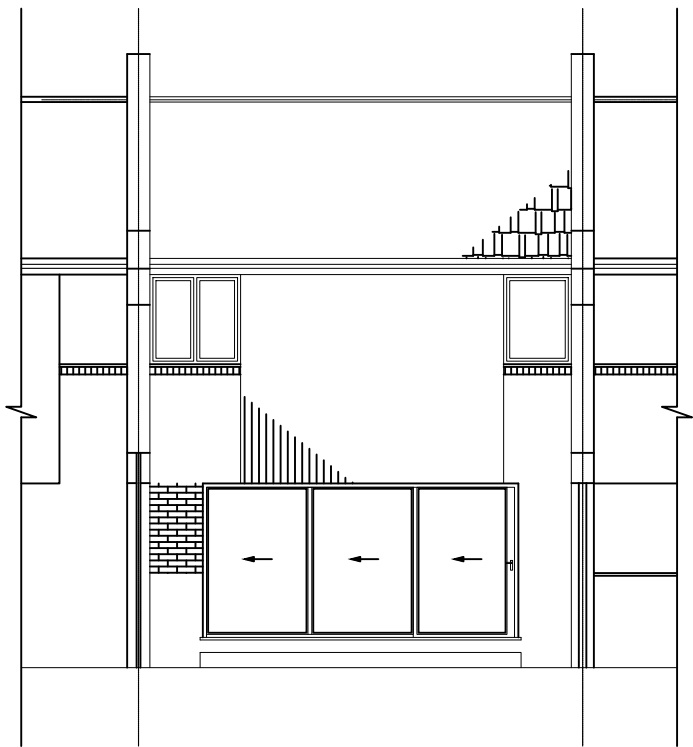

Existing rear elevation

Job No.	Date	Drawing No.	Revision
136	07-09-23	103	—
Scale.	Size.	Drawn.	Checked.
1:100 @A1	A3	RM	RM
Client.	Ms. A. Studer		
Project.	6 ParkHill Walk		
Drawing Title.	Existing Plans		
Architect.	Rhea McCarthy BArch (Hons) MArch ARB rheamccarthy@live.com 07766882321		

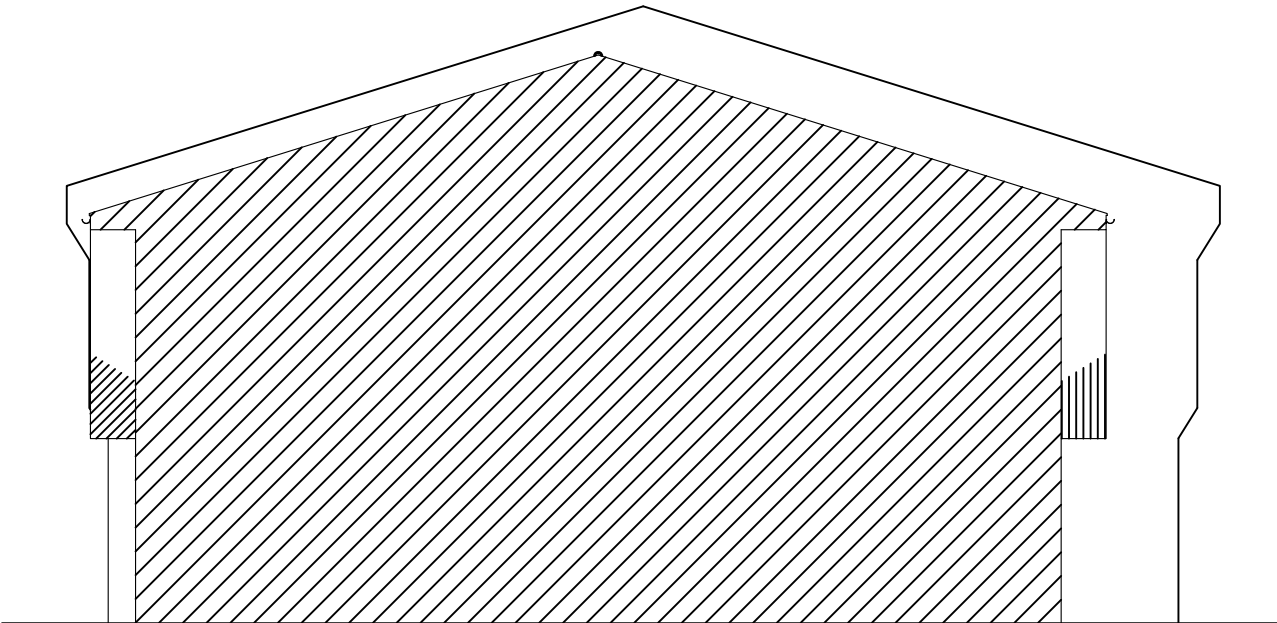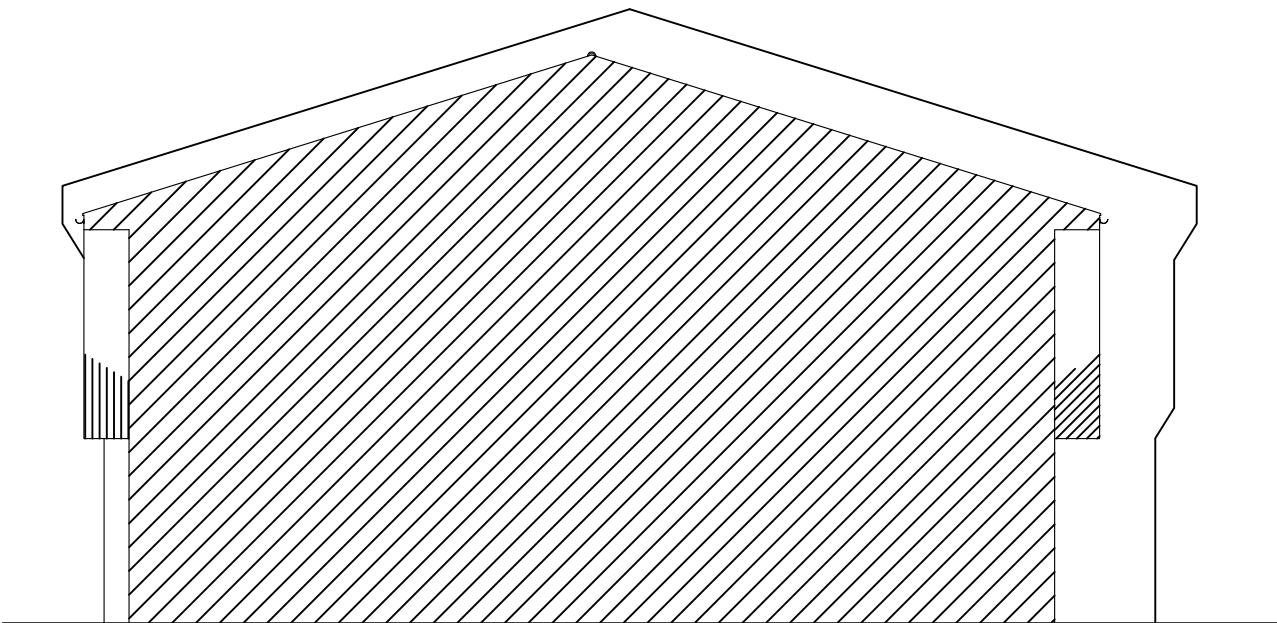

Existing side elevations

Job No.	Date	Drawing No.	Revision
136	07-09-23	104	—
Scale.	Size.	Drawn.	Checked.
1:100 @A1	A3	RM	RM
Client.	Ms. A. Studer		
Project.	6 ParkHill Walk		
Drawing Title.	Existing Plans		
Architect.	Rhea McCarthy BArch (Hons) MArch ARB rheamccarthy@live.com 07766882321		


© ARCHITECT'S COPYRIGHT RETAINED

Status.




PLANNING

GENERAL NOTES All dimensions to be checked on site. | Use figured dimensions only. Drawings are supplied for conceptual purposes and should NOT be built from. | All queries to be directed to the Architect. | Refer to Structural Engineer's drawings for all details relating to structure. | Any discrepancies between the Architect's drawings and those by any other party to be reported immediately. | All drawings are not for construction unless explicitly marked for this purpose.


S.E. calculations required prior to construction.

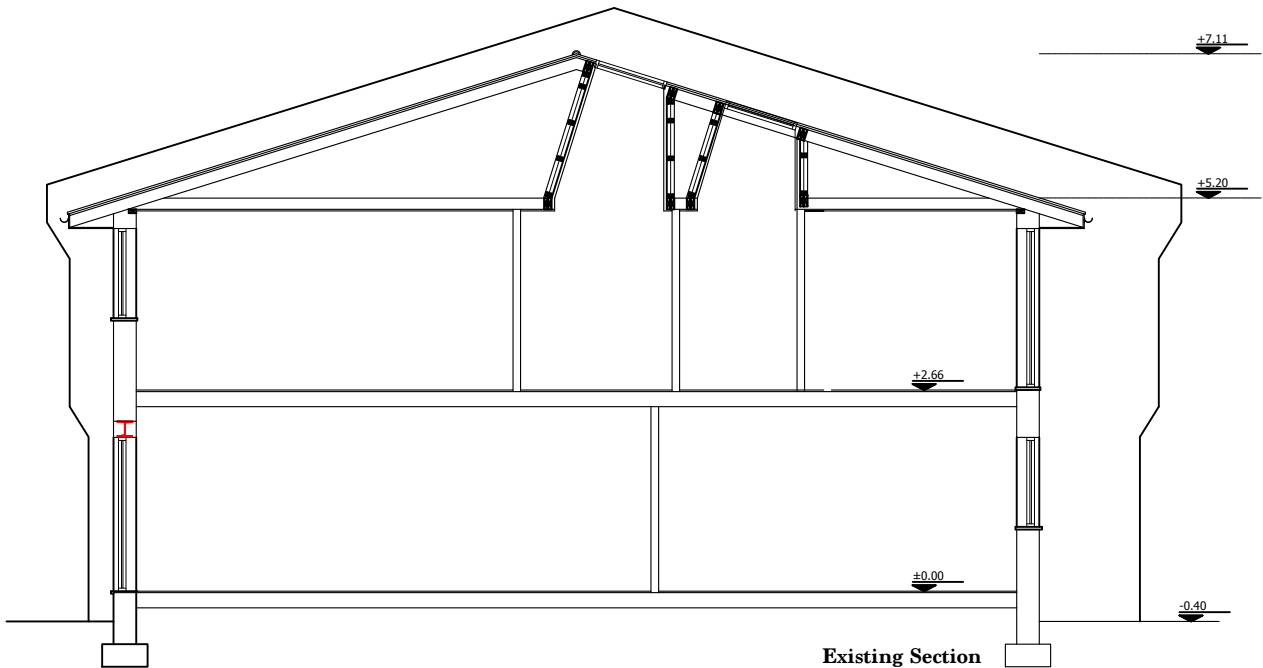


Job No.	Date	Drawing No.	Revision
136	07-09-23	105	—
Scale.	Size.	Drawn.	Checked.
1:100 @A1	A3	RM	RM
Client.	Ms. A. Studer		
Project.	6 ParkHill Walk		
Drawing Title.	Existing Plans		
Architect.	Rhea McCarthy BArch (Hons) MArch ARB rheamccarthy@live.com 07766882321		

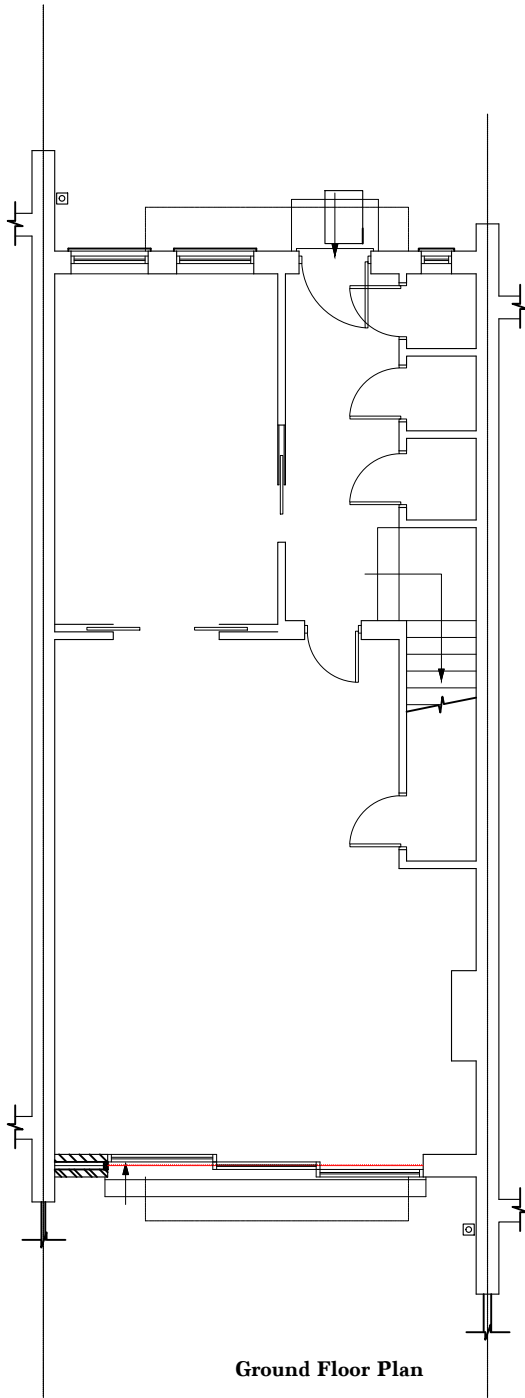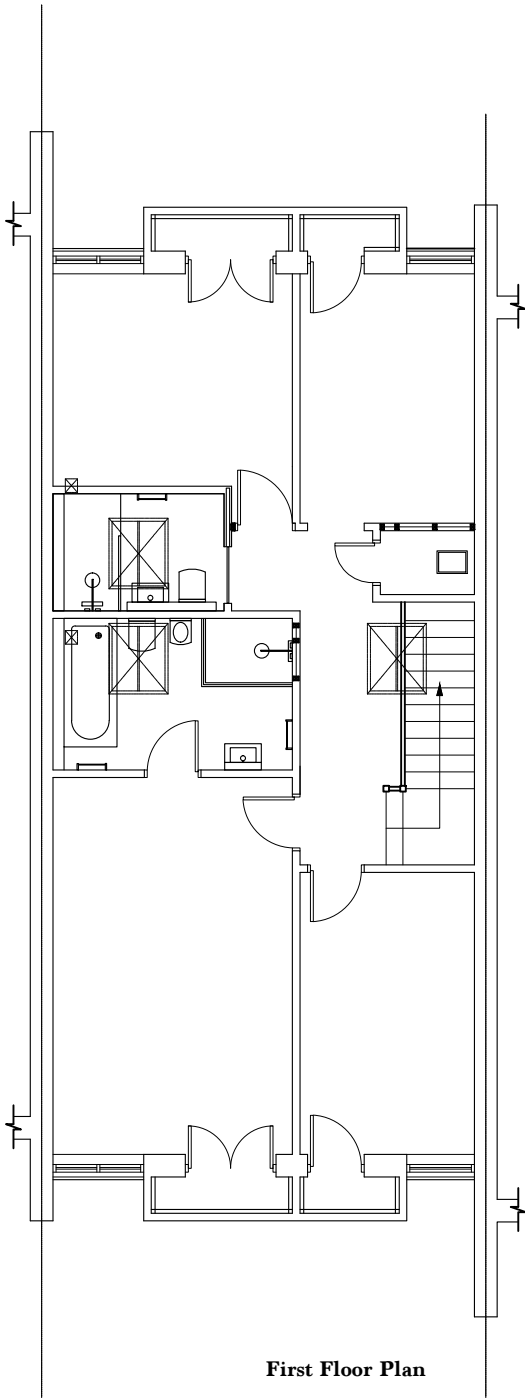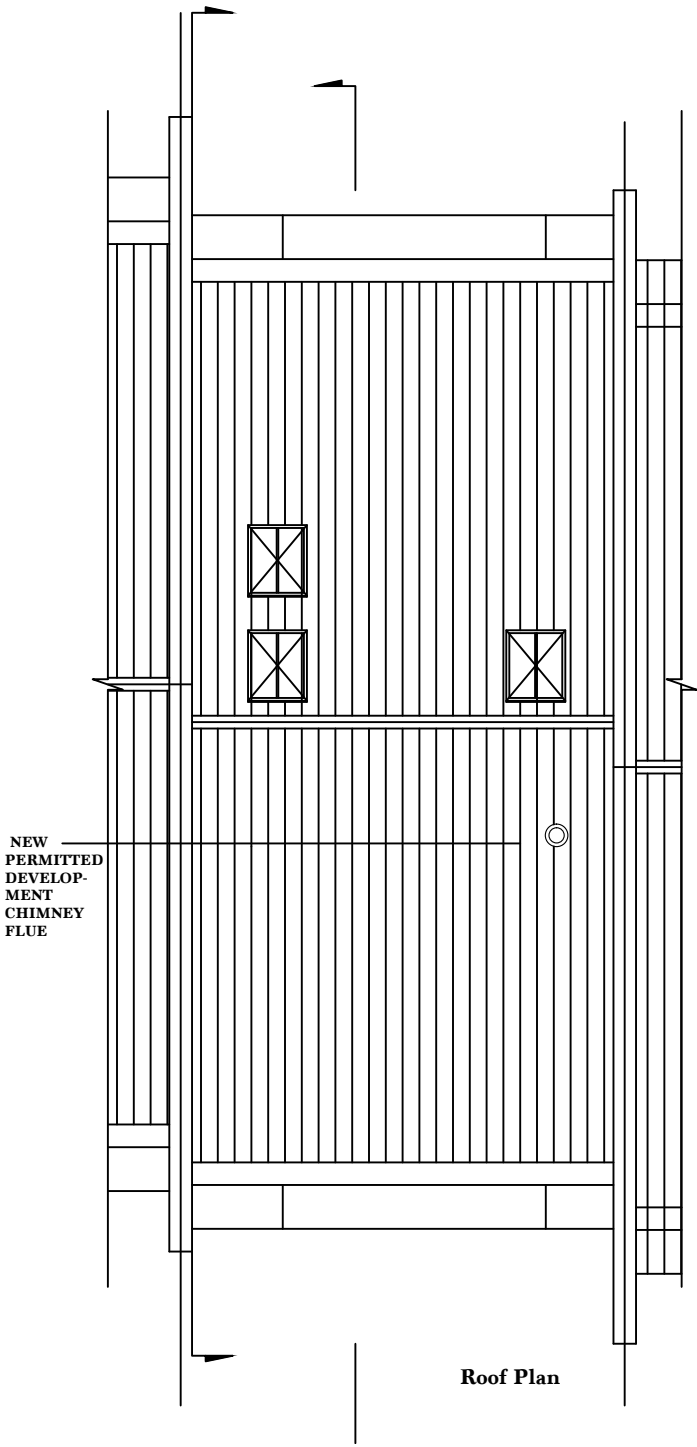

Job No.	Date	Drawing No.	Revision
136	07-09-23	202	—
Scale.	Size.	Drawn.	Checked.
1:100 @A1	A3	RM	RM
Client.	Ms. A. Studer		
Project.	6 ParkHill Walk		
Drawing Title.	Proposed Plans		
Architect.	Rhea McCarthy BArch (Hons) MArch ARB rheamccarthy@live.com 07766882321		


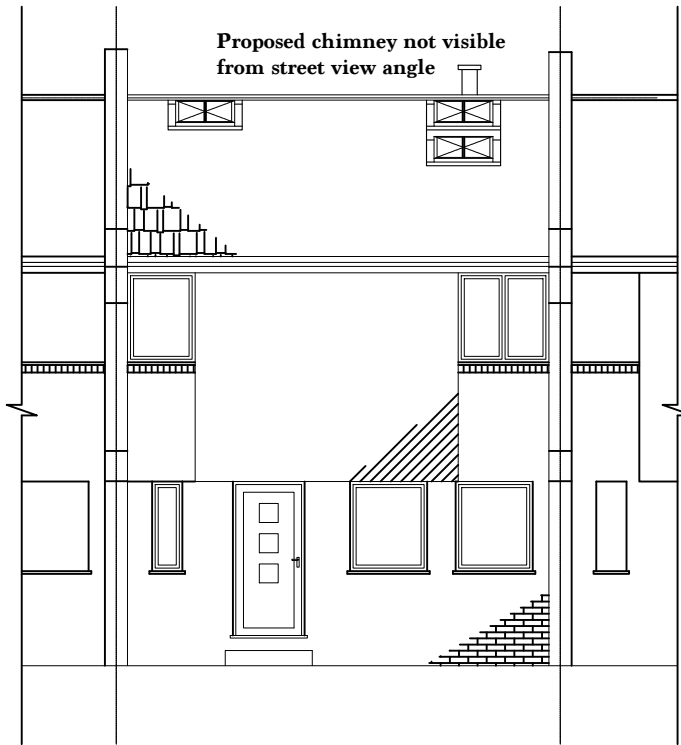


Proposed front elevation

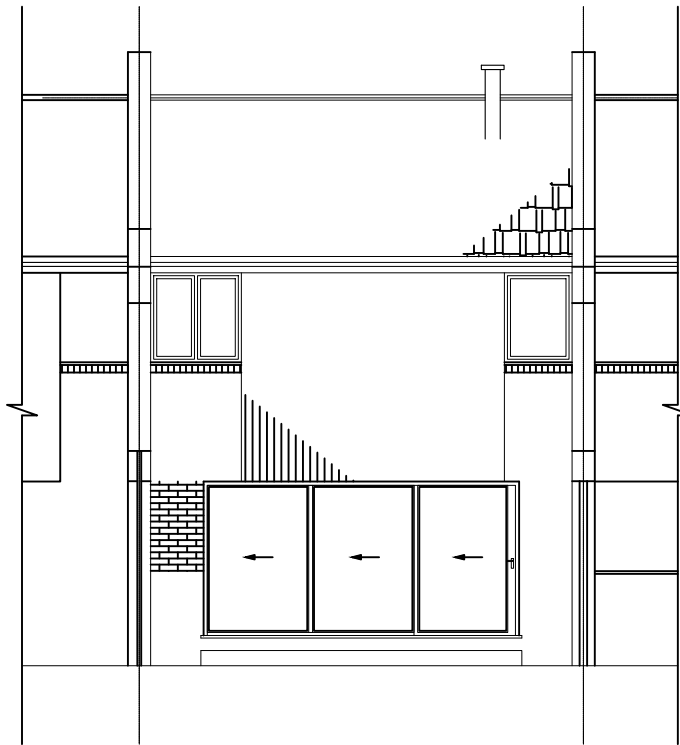


Proposed rear elevation

Job No.	Date	Drawing No.	Revision
136	07-09-23	203	—
Scale.	Size.	Drawn.	Checked.
1:100 @A1	A3	RM	RM
Client.	Ms. A. Studer		
Project.	6 ParkHill Walk		
Drawing Title.	Proposed Elevations		
Architect.	Rhea McCarthy BArch (Hons) MArch ARB rheamccarthy@live.com 07766882321		

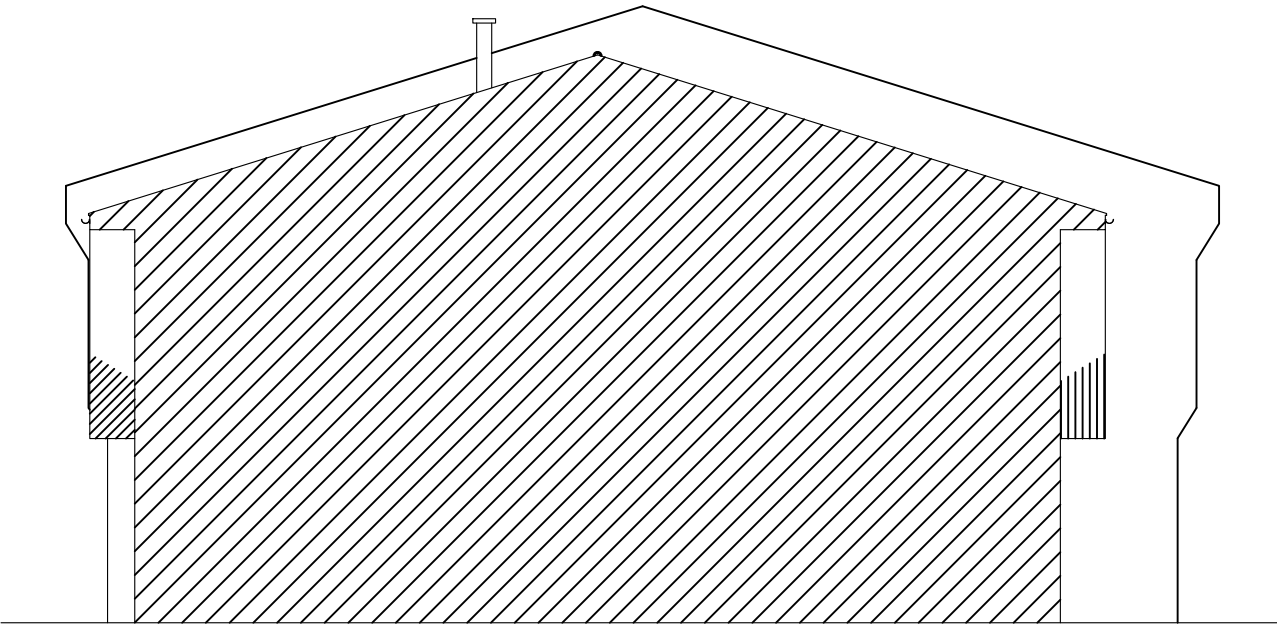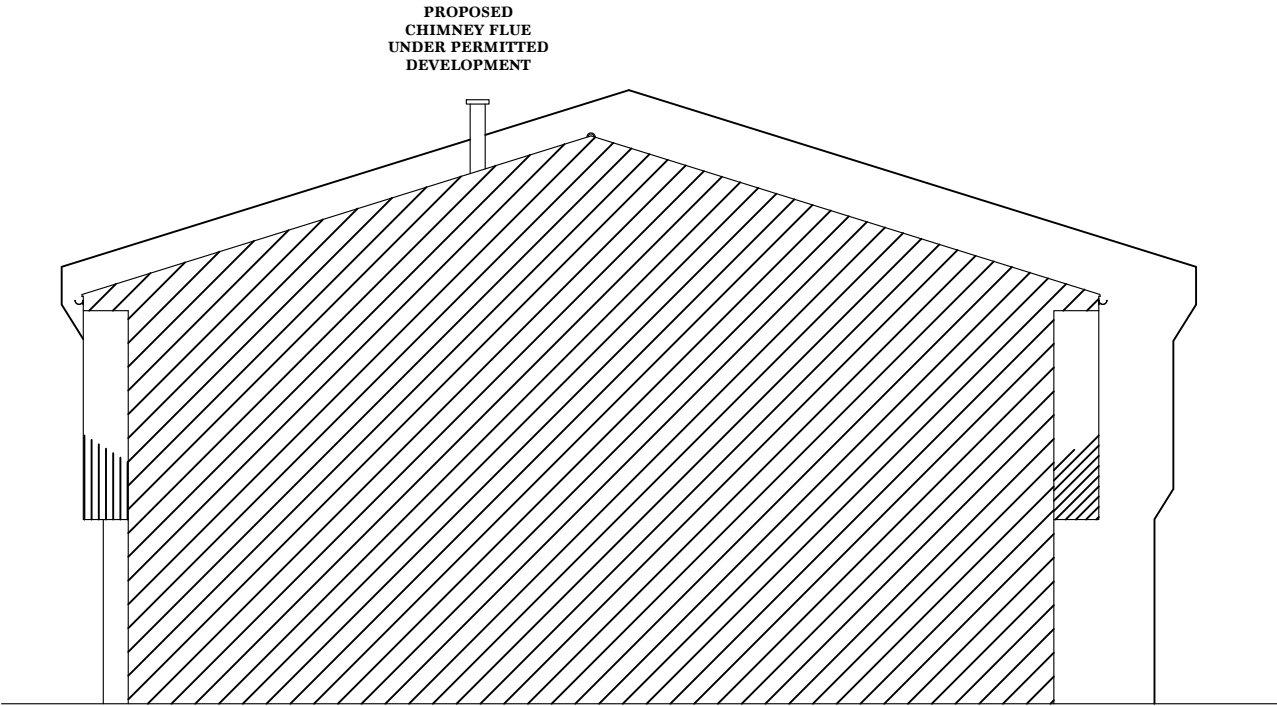

Proposed side elevations

Job No.	Date	Drawing No.	Revision
136	07-09-23	204	—
Scale.	Size.	Drawn.	Checked.
1:100 @A1	A3	RM	RM
Client.	Ms. A. Studer		
Project.	6 ParkHill Walk		
Drawing Title.	Proposed Sections		
Architect.	Rhea McCarthy BArch (Hons) MArch ARB rheamccarthy@live.com 07766882321		

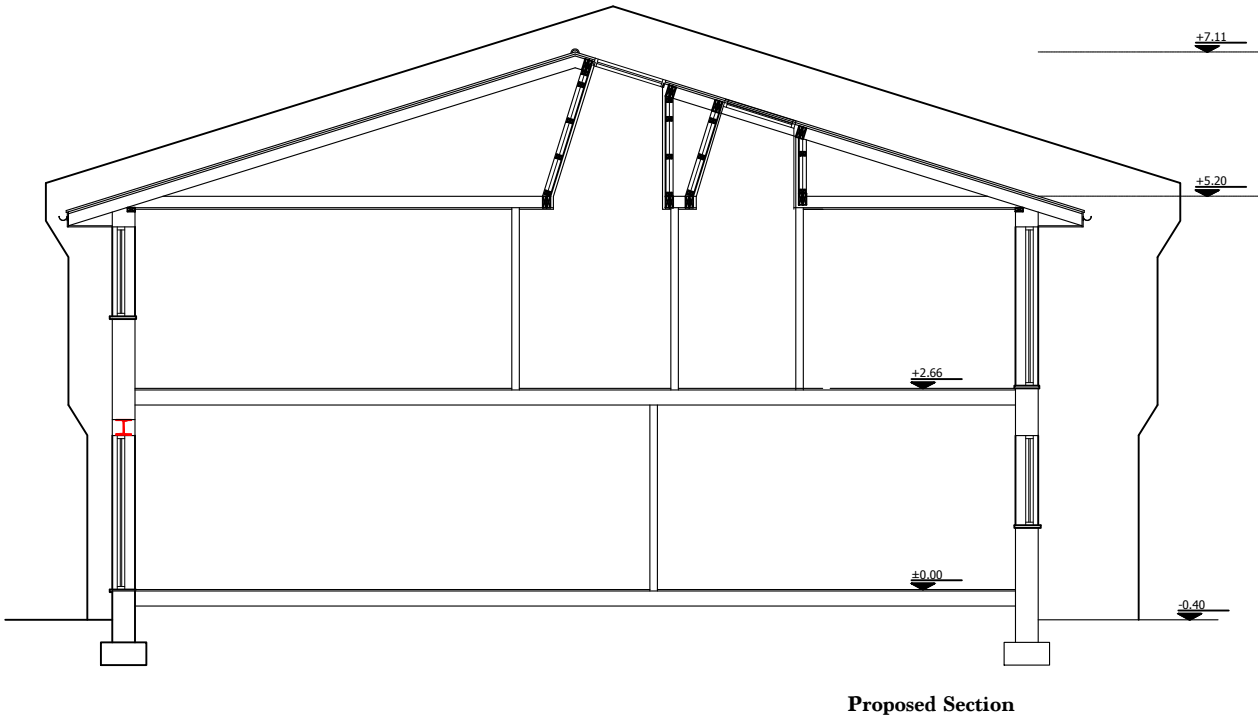

Job No.	Date	Drawing No.	Revision
136	07-09-23	205	—
Scale.	Size.	Drawn.	Checked.
1:100 @A1	A3	RM	RM
Client.			
Ms. A. Studer			
Project.			
6 ParkHill Walk			
Drawing Title.			
Proposed Sections			
Architect.			
Rhea McCarthy			
BArch (Hons) MArch ARB			
rheamccarthy@live.com			
0766882321			