
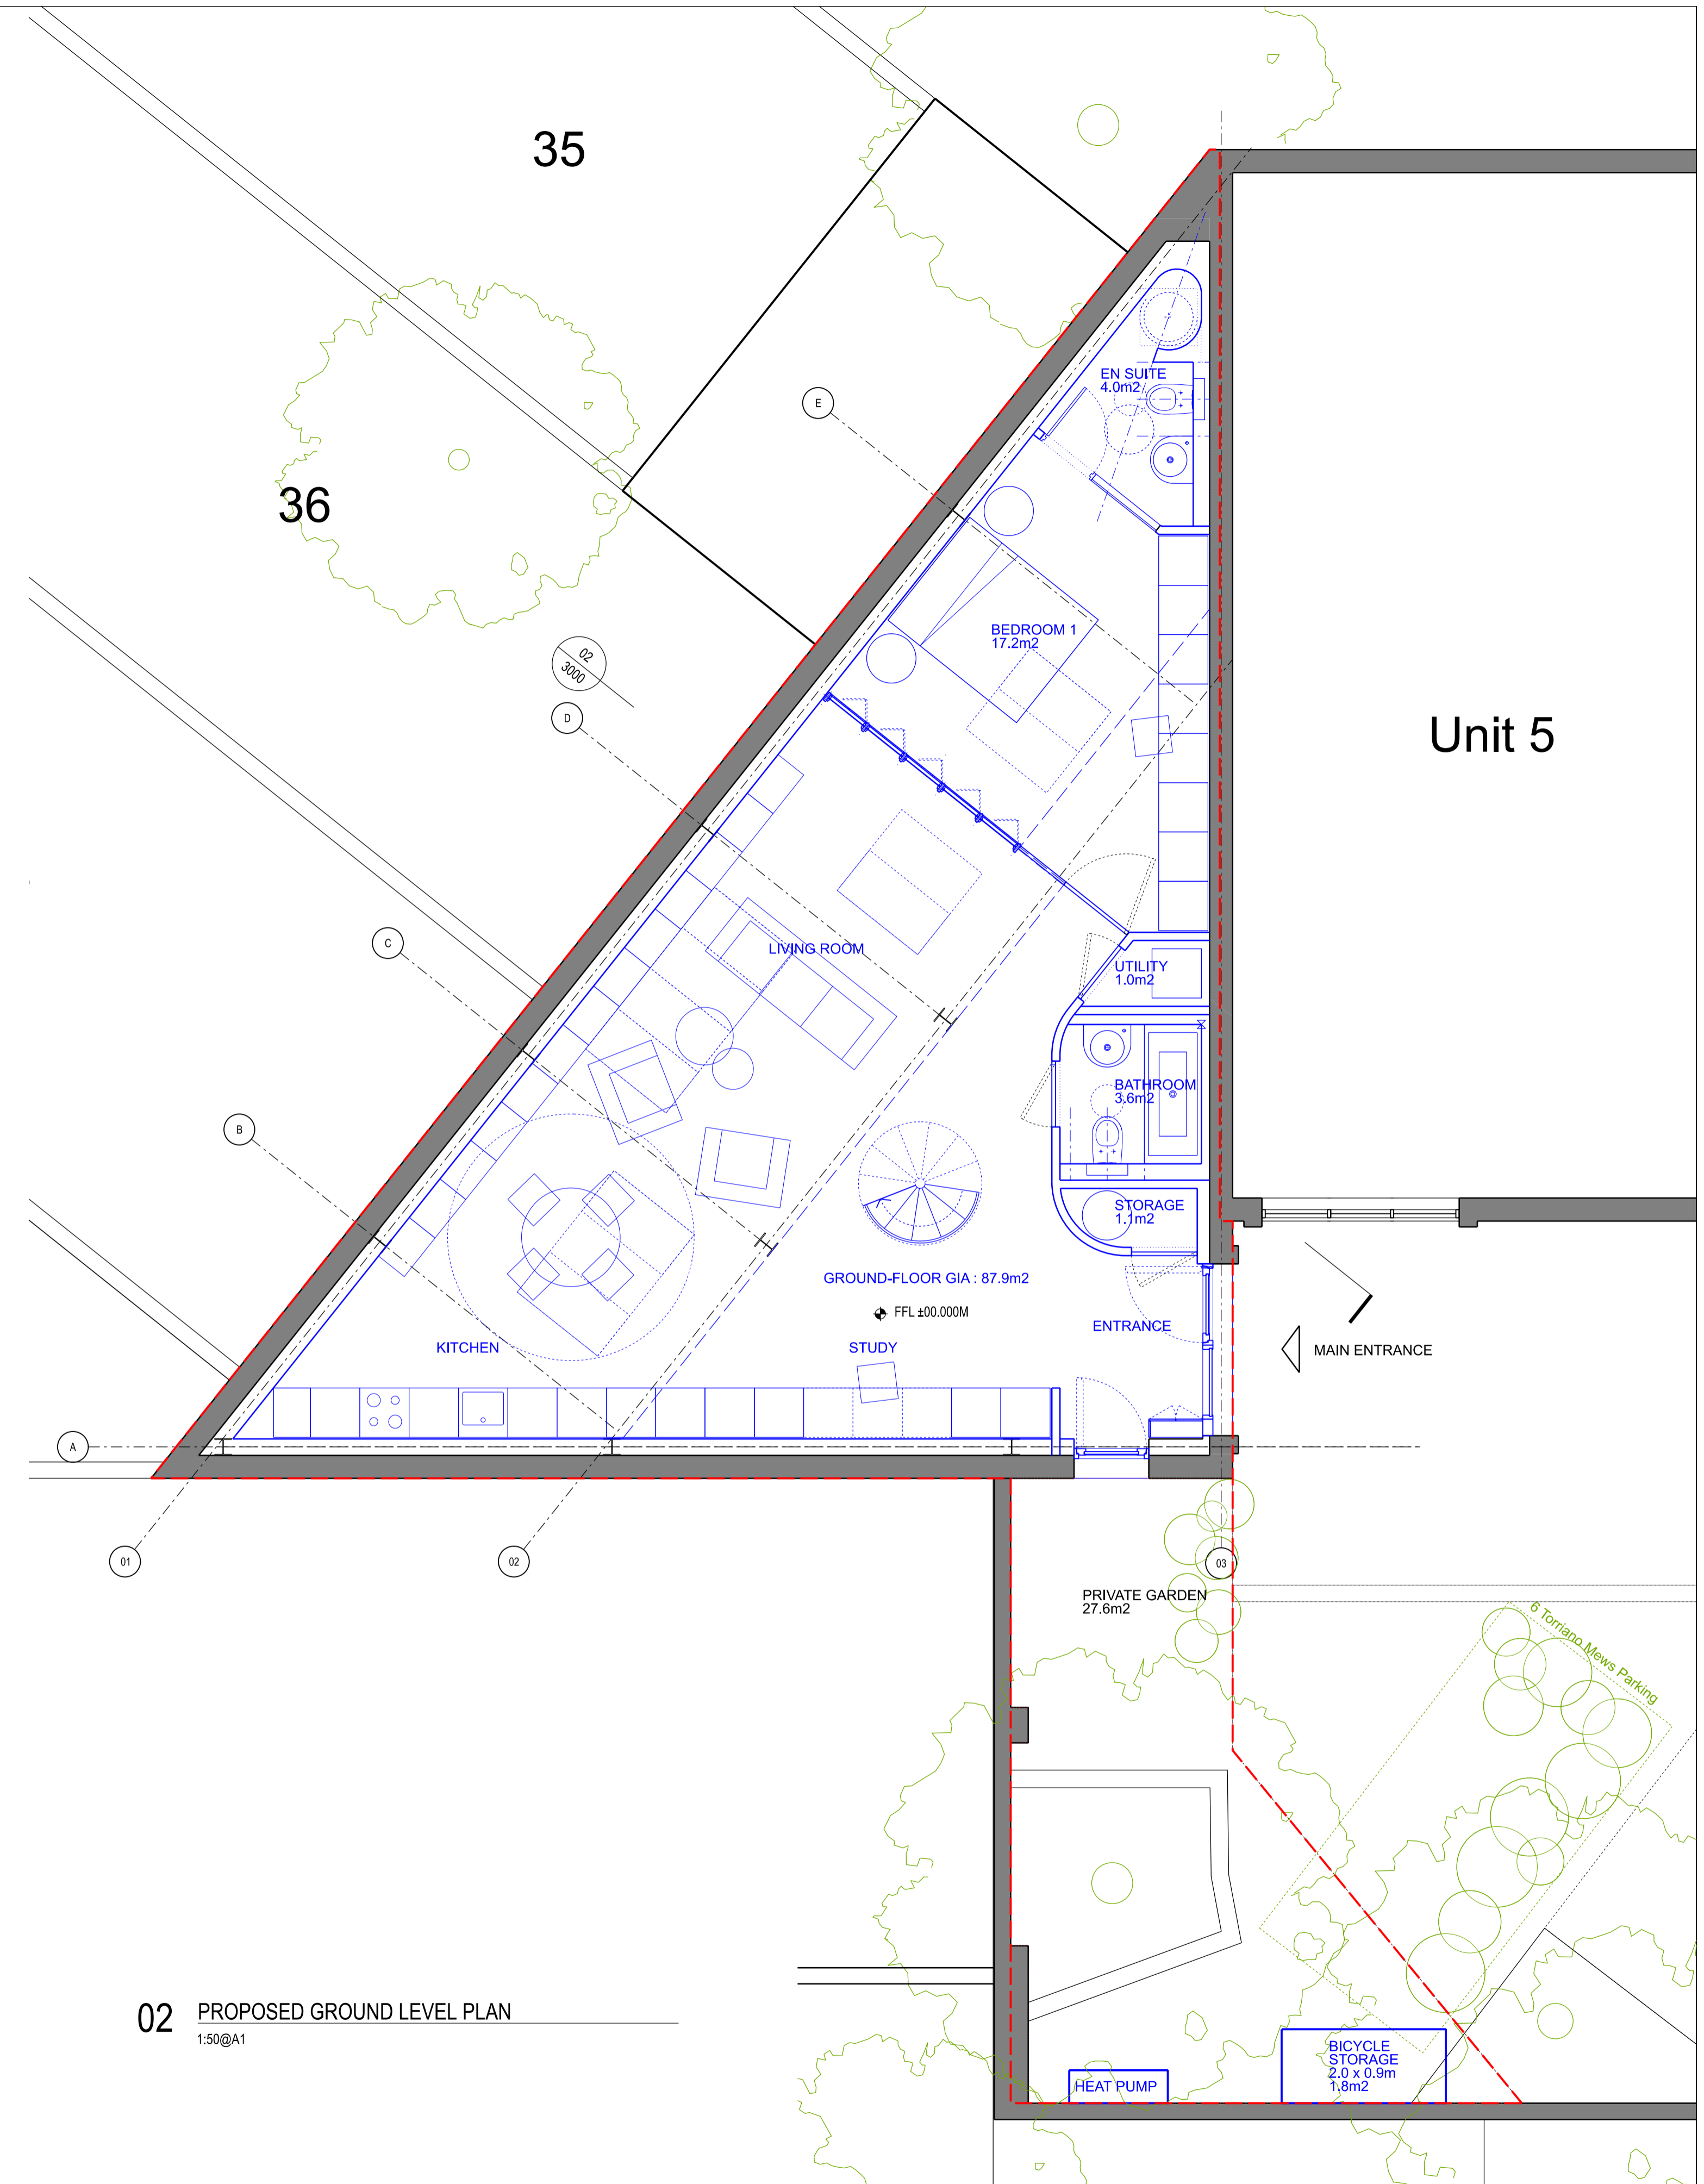


**01 EXISTING GROUND LEVEL PLAN**  
1:50@A1

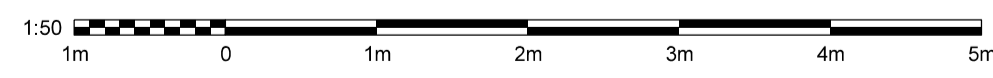

**02 PROPOSED GROUND LEVEL PLAN**  
1:50@A1

**Legend**

- EXISTING
- TO BE OMITTED OR REPLACED
- PROPOSED
- SITE BOUNDARY

Do not scale. Use figured dimensions only. All dimensions to be checked on site.  
 All drawings to be read in conjunction with the engineers' drawings.  
 Any discrepancies between consultants drawings to be reported to the architect before any work commences.  
 The contractor's attention is drawn to the Health & Safety matters identified in the Health & Safety plan as being potentially hazardous.  
 These items should not be considered as a complete and final list.  
 The work package contractor's normal Health & Safety obligations still apply when undertaking constructional operations both on and off site.

28/09/2023	FOR PLANNING	FA	FA
Rev	Date	Description	By
			Chid

**Issue Status**

**FOR PLANNING**

**Client**

Sophie LÉPINOY & Frédéric ANDRÉ

**Project**

6 Torriano Mews

**Drawing Title**

Ground Level Plan  
EXISTING & PROPOSED

**Scale**

1/50

**Drawing and CAD File Number**

6TM - P1 - 00 - DR - A - 1000

**Rev**

rev-

Frédéric André architect dplg, arb