



01 RD01 - TYPICAL RAMP SECTION DETAIL 01
1:10 @A3

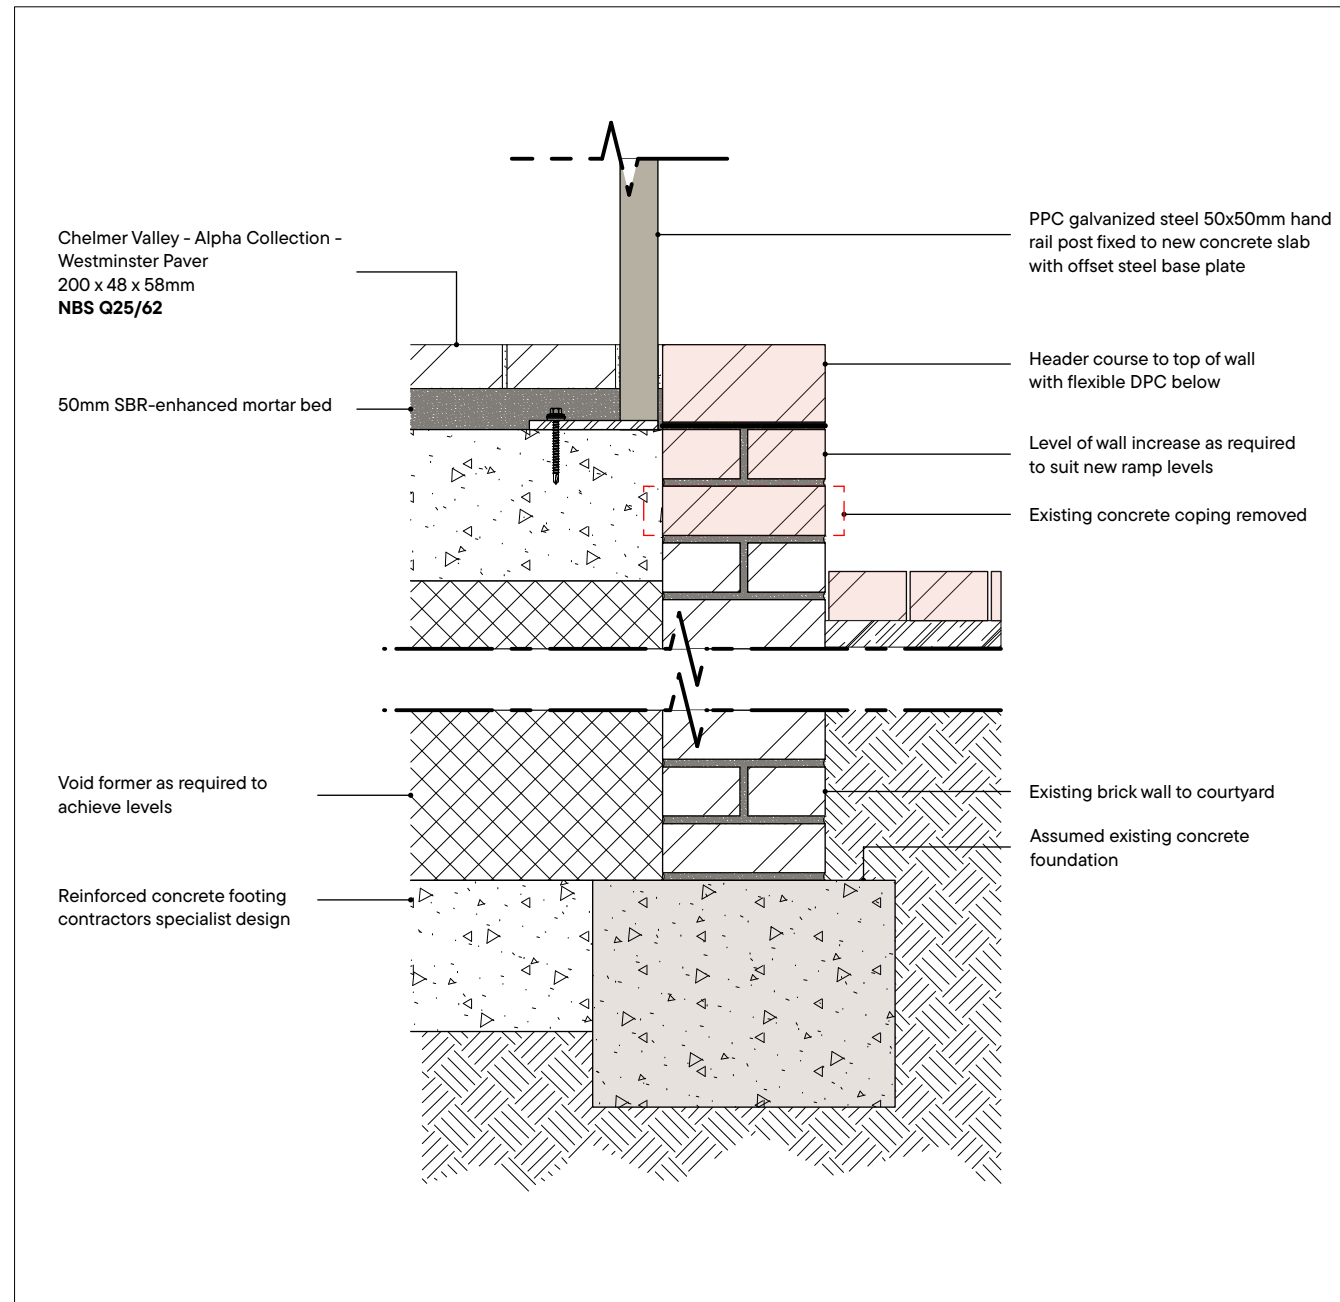

02 RD02 - TYPICAL RAMP SECTION DETAIL 02
1:10 @A3

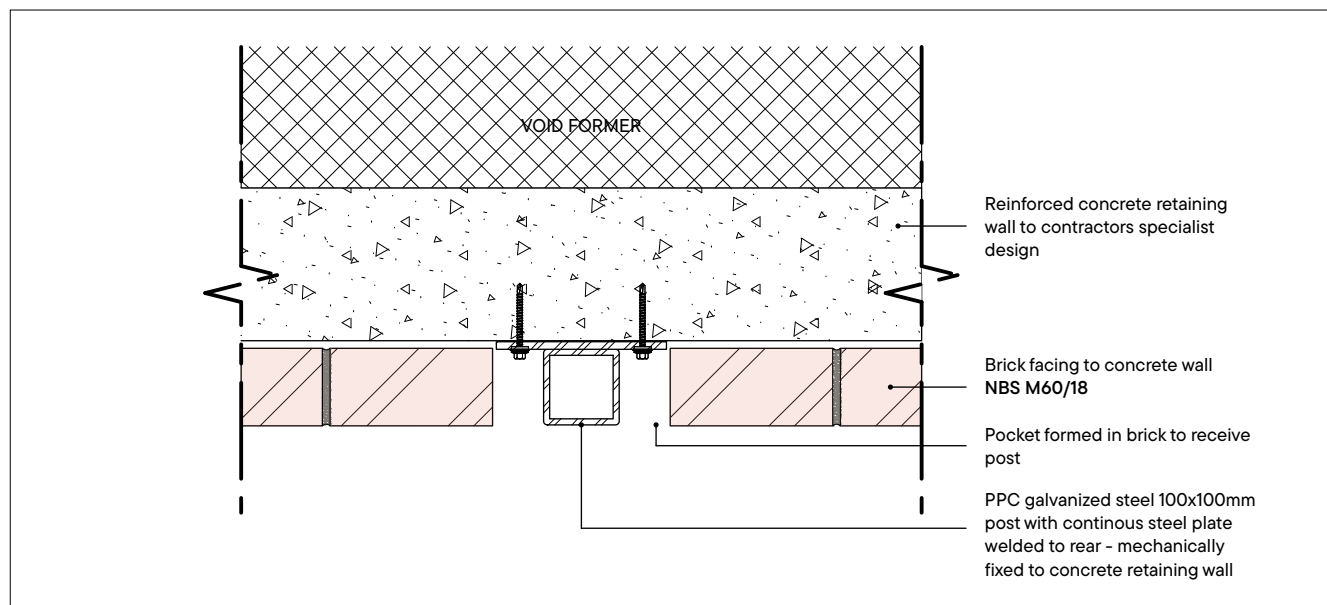

03 RD03 - TYPICAL RAMP PLAN DETAIL 01
1:10 @A3

- Notes:
1. Do not scale from this drawing.
 2. All dimensions to be verified prior to the commencement of any work or the production of any shop drawings.
 3. Matthew Lloyd Architects (MLA) shall be notified in writing of any discrepancies.
 4. Survey and boundaries indicative only.
 5. Proposals are subject to utilities surveys and specialist consultants' input & coordination.
 6. Any areas indicated are approximate and indicative only.
 7. Where an item is covered by drawings in different scales the larger scale drawing is to be worked to.
 8. Drawing to be read in conjunction with relevant consultant's drawings and specifications.
 9. Where MLA services on a project do not include for site inspections and work surveys, MLA do not warrant that 'as built' issue drawings are a complete and accurate record of what has been built.
 10. MLA shall not be liable for the consequences of any use, misuse or variation of this drawing for any purpose other than that for which it was originally prepared.
 11. This title block is copyright of MLA and should not be used, removed, or altered without permission and clear identification.

NOTE:
TO BE READ IN CONJUNCTION WITH ALL RELEVANT NBS CLAUSES
DESIGN INTENT ONLY - DETAIL TO SPECIALIST SUB-CONTRACTORS DESIGN

C01 04/09/2023 Issued for Construction
Revisions:

CONSTRUCTION



Matthew Lloyd Architects
18 The Hangar
Perseverance Works
38 Kingland Road
London E2 8DD
T 020 7613 1934
email: mail@matthewlloyd.co.uk
www.matthewlloyd.co.uk

Original Sheet Size **A3**

Date:	Scale:	Checked by:	Drawn by:
Sep-23	1:5 @ A3	ASp	ASp
Project: TYBALDS ESTATE - PHASE ONE CAMDEN			
Drawing title: FALCON RAMP TYPICAL DETAILS			
Reference:	Desg. No:	Rev:	
TE	902	C01	