



D95 Flat Lock window head cill and jamb detail

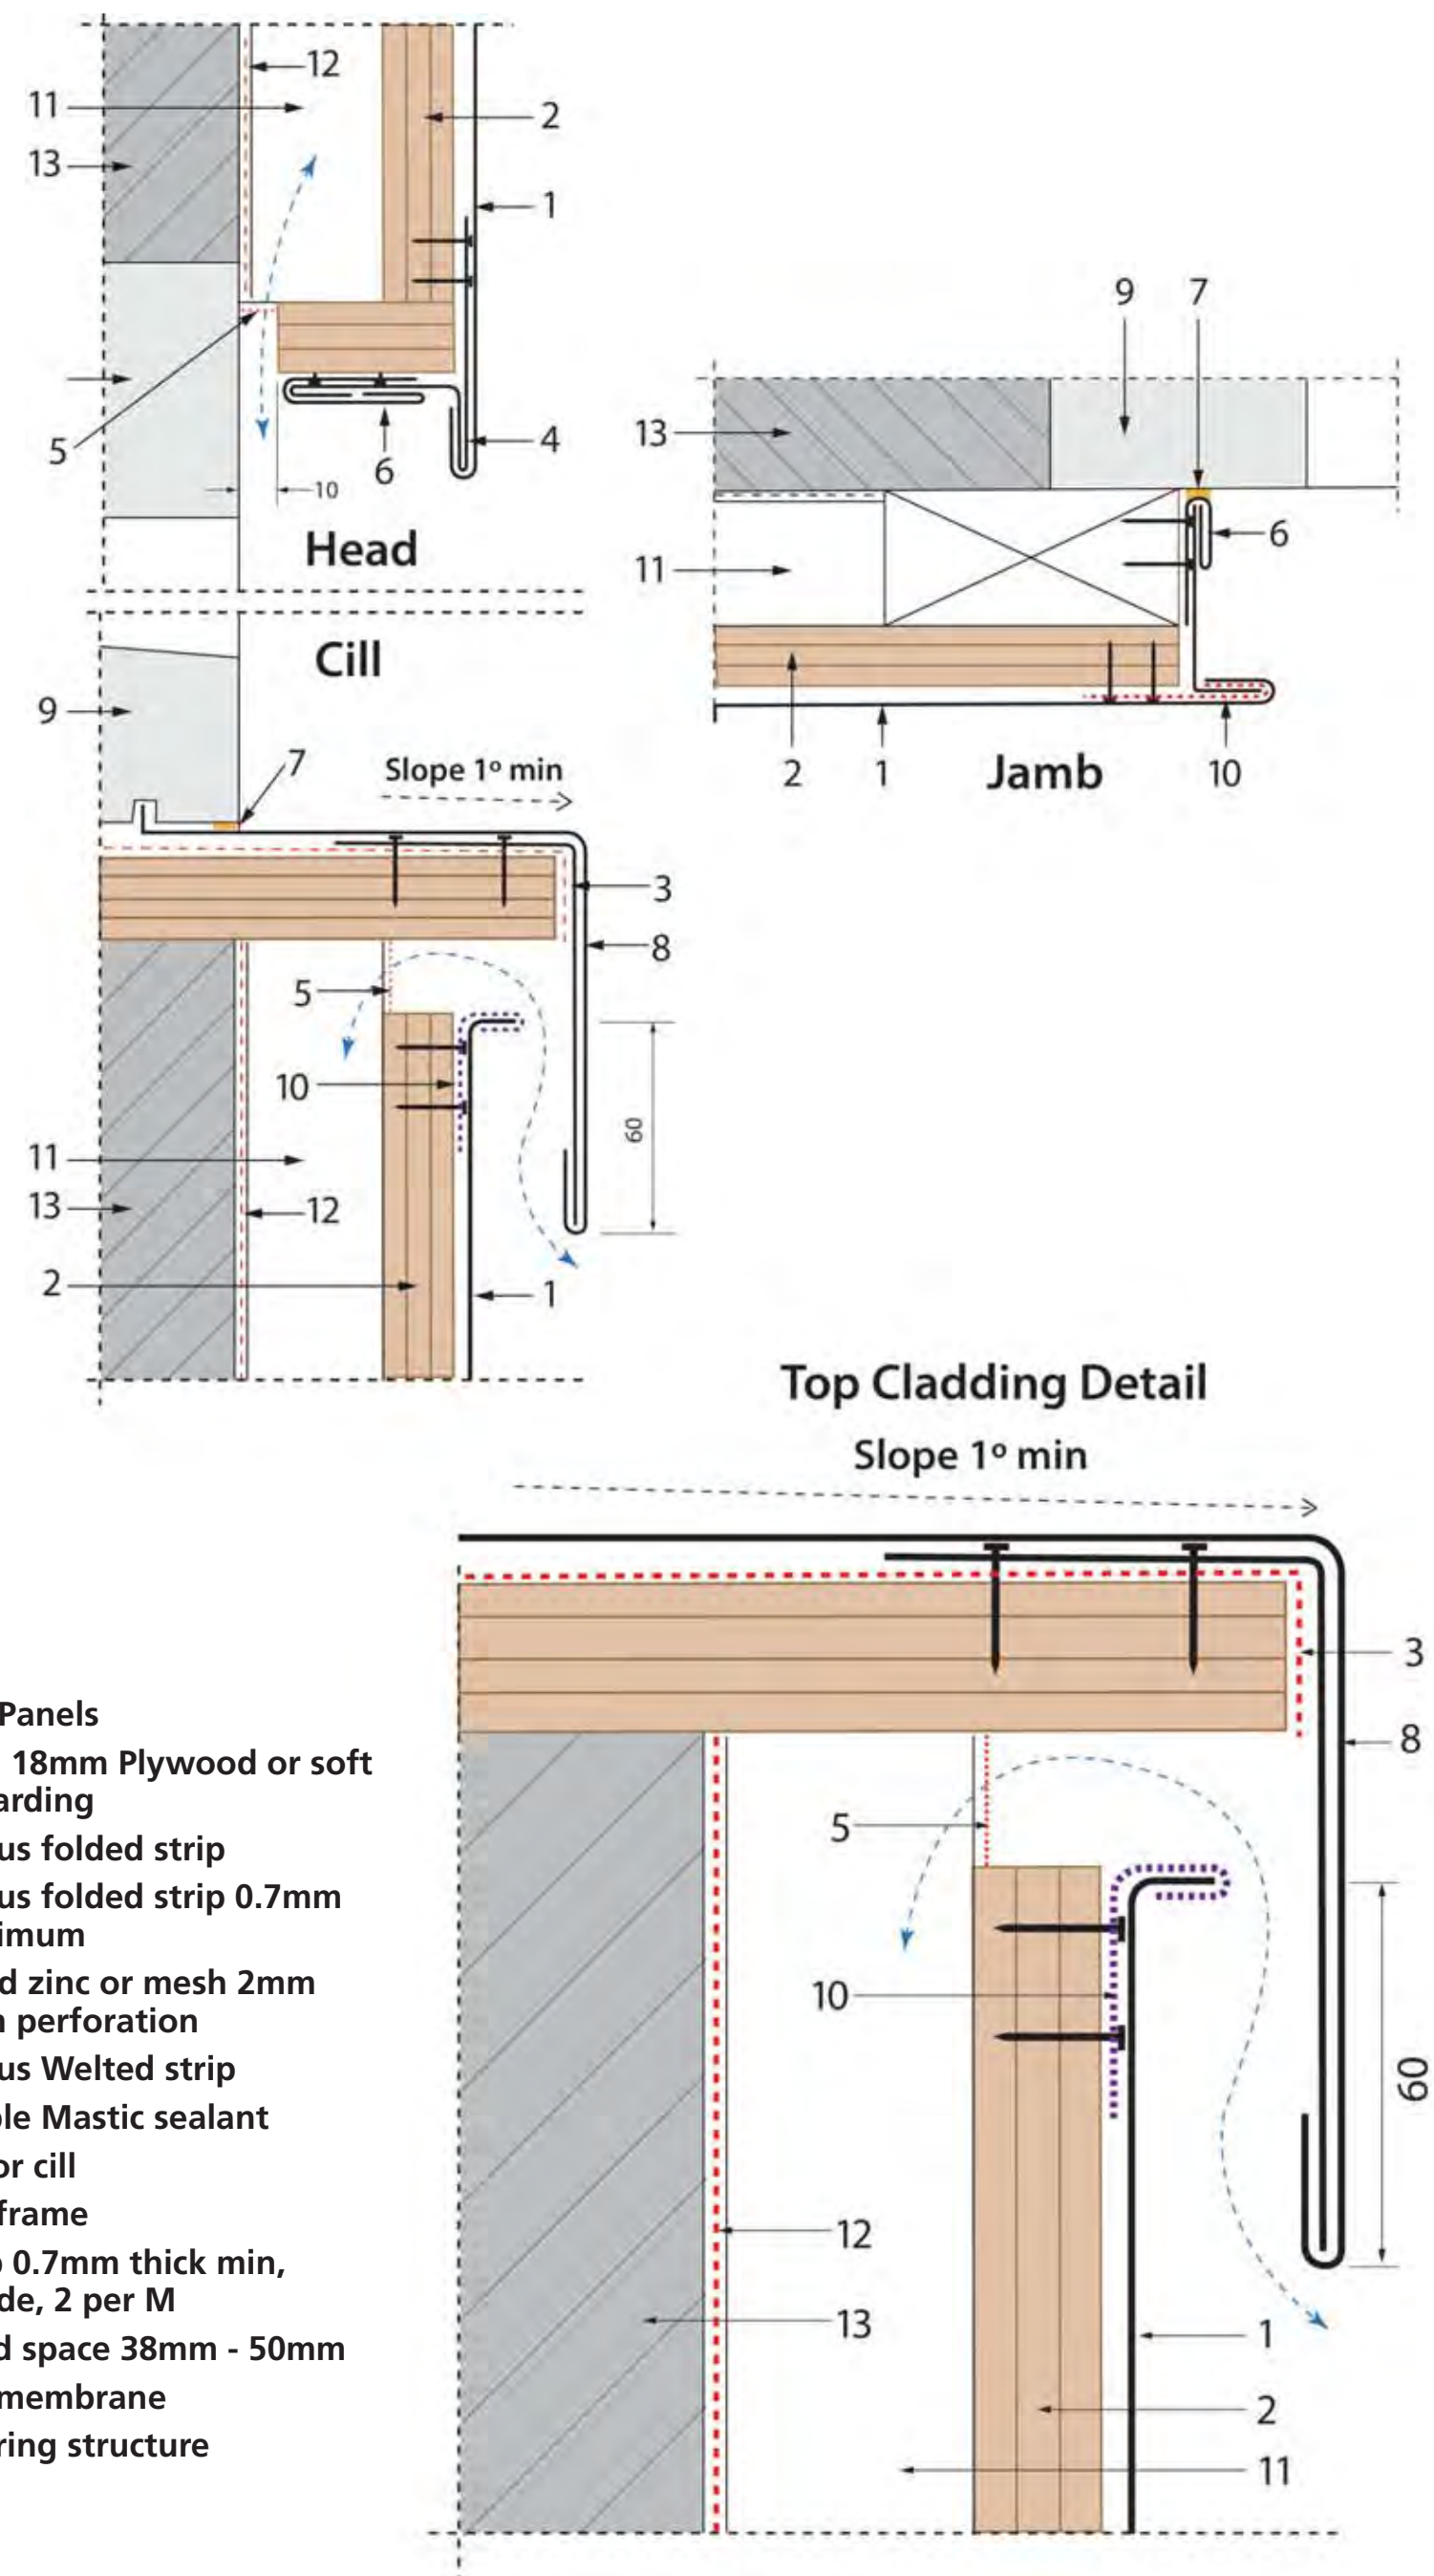

D96 Flat Lock Corner Details

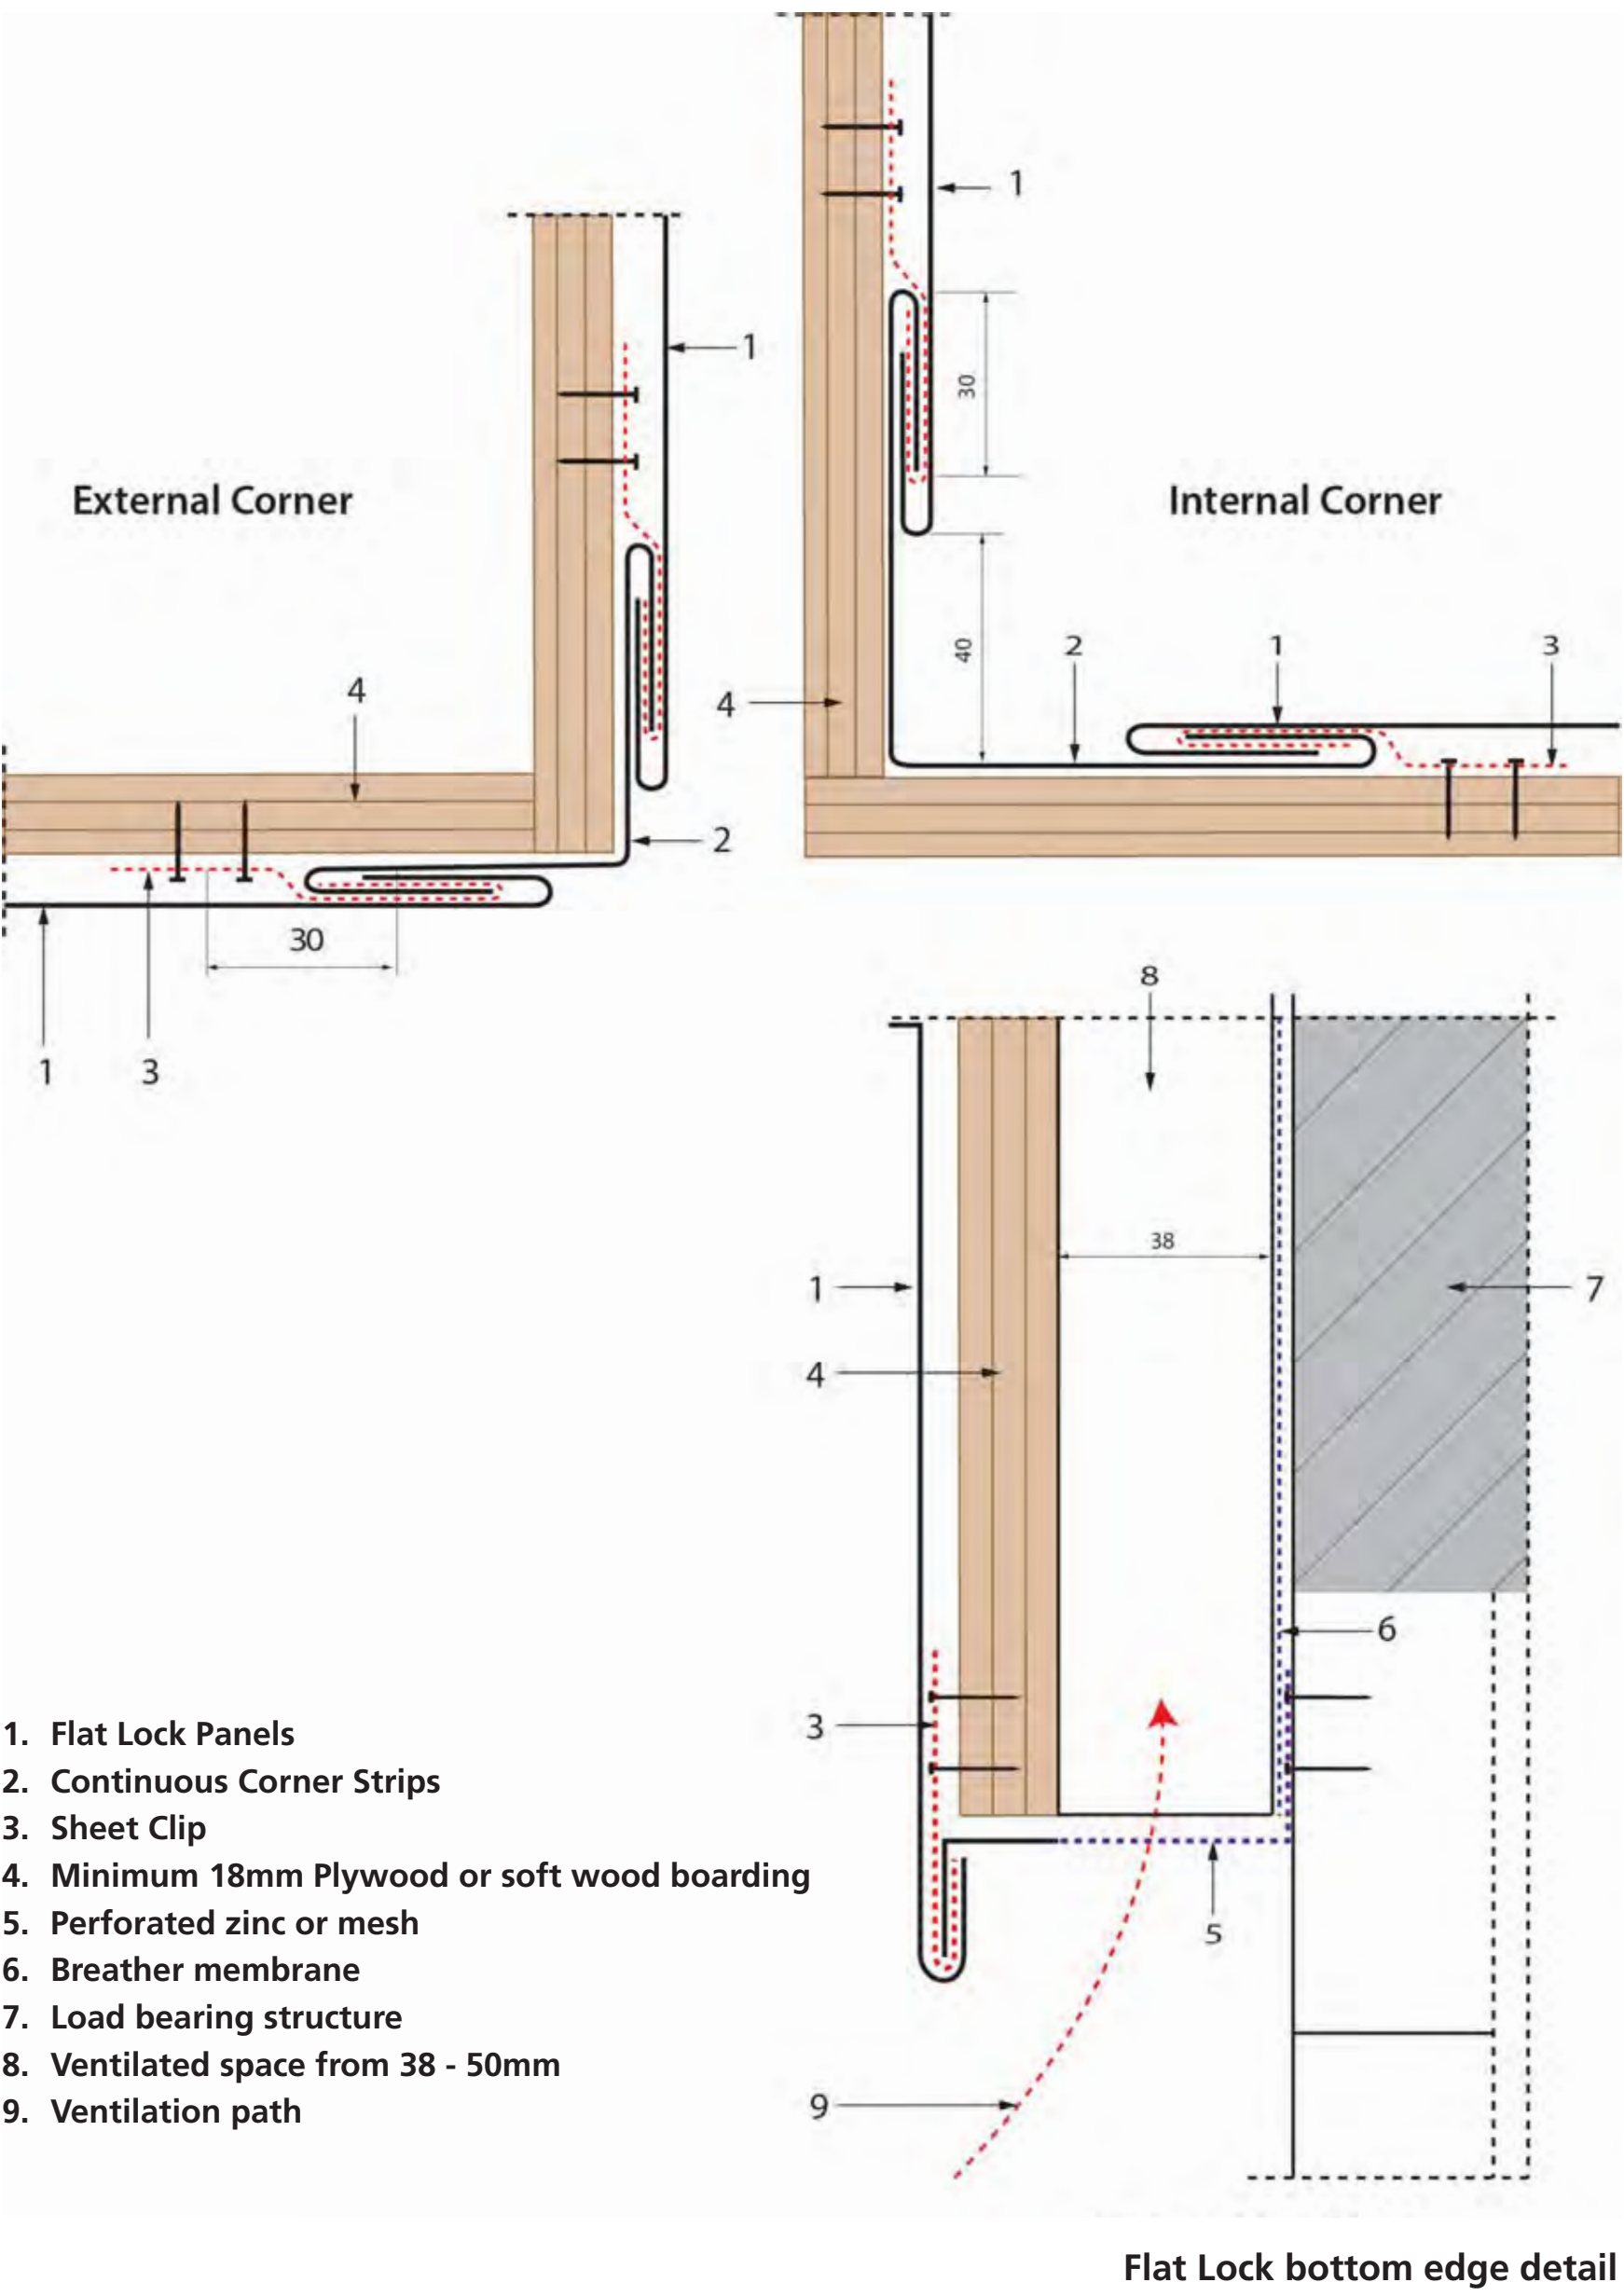

Flat Lap Lock Seam - Typical Cladding Details

Extract from UK Guide to Good Practice in Fully Supported Metal Roofing and Cladding 3rd Ed.

FOR PLANNING

revisions

notes

-- FOR PLANNING

14.09.23

client

Max Neuberger + Sarah Woodland

scale

n/a

project

13 Eton Villas

drawing title

Flat Lap Lock Cladding Details

drawing no

2301_PL_500

rev

-

Copyright STUDIOCARVER Ltd. Registered Office: 37 Alfred Place, London WC1E 7DP
Registered in England and Wales No. 766682

No implied license exists. This drawing should not be used to calculate areas for the purpose of valuations. All dimensions to be checked on site by contractor and such dimensions to be their responsibility. When in doubt ask.

All work must comply with relevant British Standards and Building Regulation requirements. Drawing errors and omissions to be reported to architect immediately.

STUDIOCARVER

37 Alfred Place
London WC1E 7DP

T: 020 7096 1257
E: mail@studiocarver.co.uk
W: www.studiocarver.co.uk