



FOR CONSTRUCTION PURPOSES DO NOT SCALE FROM THIS DRAWING.
ALL DIMENSIONS TO BE CHECKED ON SITE. ANY DISCREPANCIES MUST
BE REPORTED TO THE ARCHITECT FOR VERIFICATION PRIOR TO
COMMENCEMENT OF THE EFFECTED WORKS. IF IN DOUBT ASK. THIS
DRAWING IS COPYRIGHT.

Date	RevNo	Revision note
P1	31st Aug '23	PRELIMINARY ISSUE

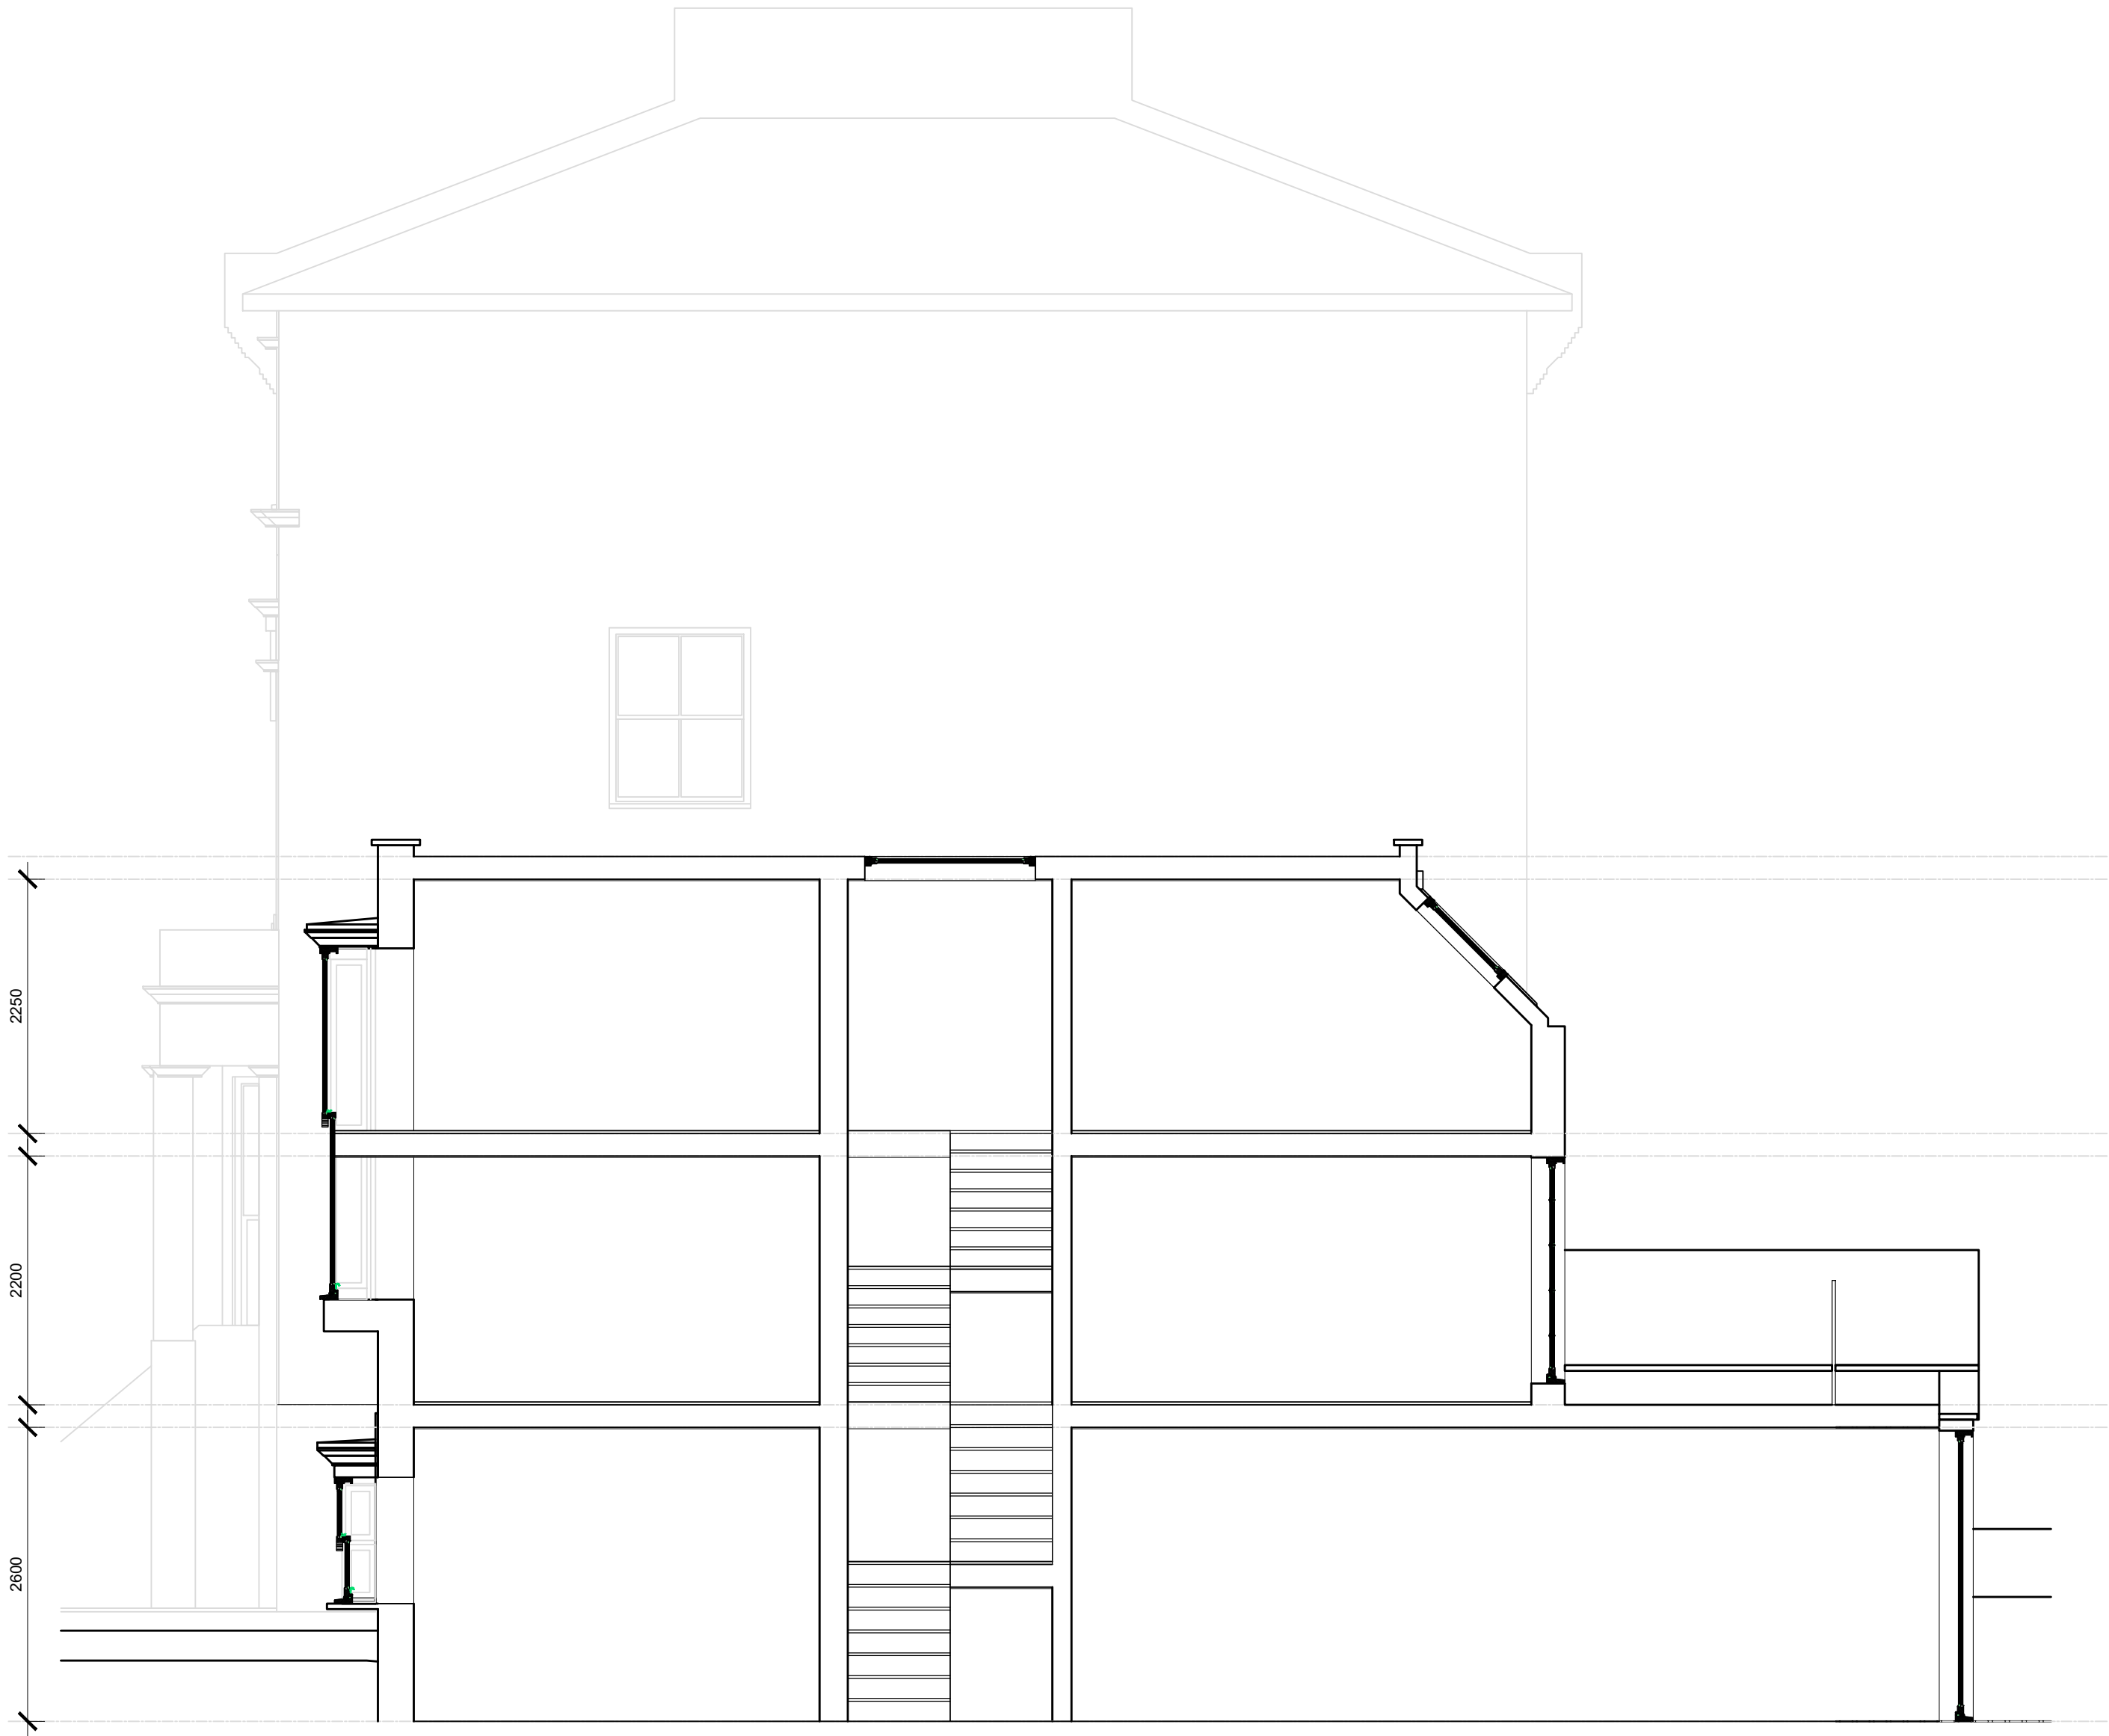

jpb
architects

BROOK HOUSE
54A COWLEY MILL ROAD
UXBRIDGE UB8 2FX
TEL: (01895) 272 446
FAX: (01895) 272 483
EMAIL: admin@jpbarchitects.co.uk

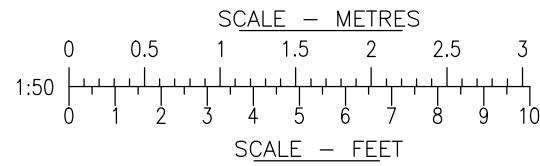

JOB TITLE
The Coach House
17 Parkhill Road
London
NW3 2YH

DRG TITLE
Proposed
Section

SCALE @ A2
1:50

DATE
Mar '23

JOB NO.
11247

DRG NO.
220

REV
P1