
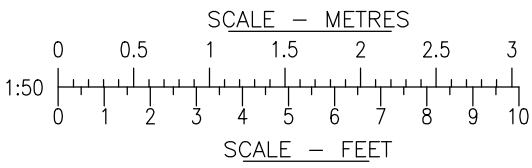


FOR CONSTRUCTION PURPOSES DO NOT SCALE FROM THIS DRAWING.  
ALL DIMENSIONS TO BE CHECKED ON SITE. ANY DISCREPANCIES MUST  
BE REPORTED TO THE ARCHITECT FOR VERIFICATION PRIOR TO  
COMMENCEMENT OF THE EFFECTED WORKS. IF IN DOUBT ASK. THIS  
DRAWING IS COPYRIGHT.

| Date | RevNo        | Revision note     |
|------|--------------|-------------------|
| P1   | 31st Aug '23 | PRELIMINARY ISSUE |

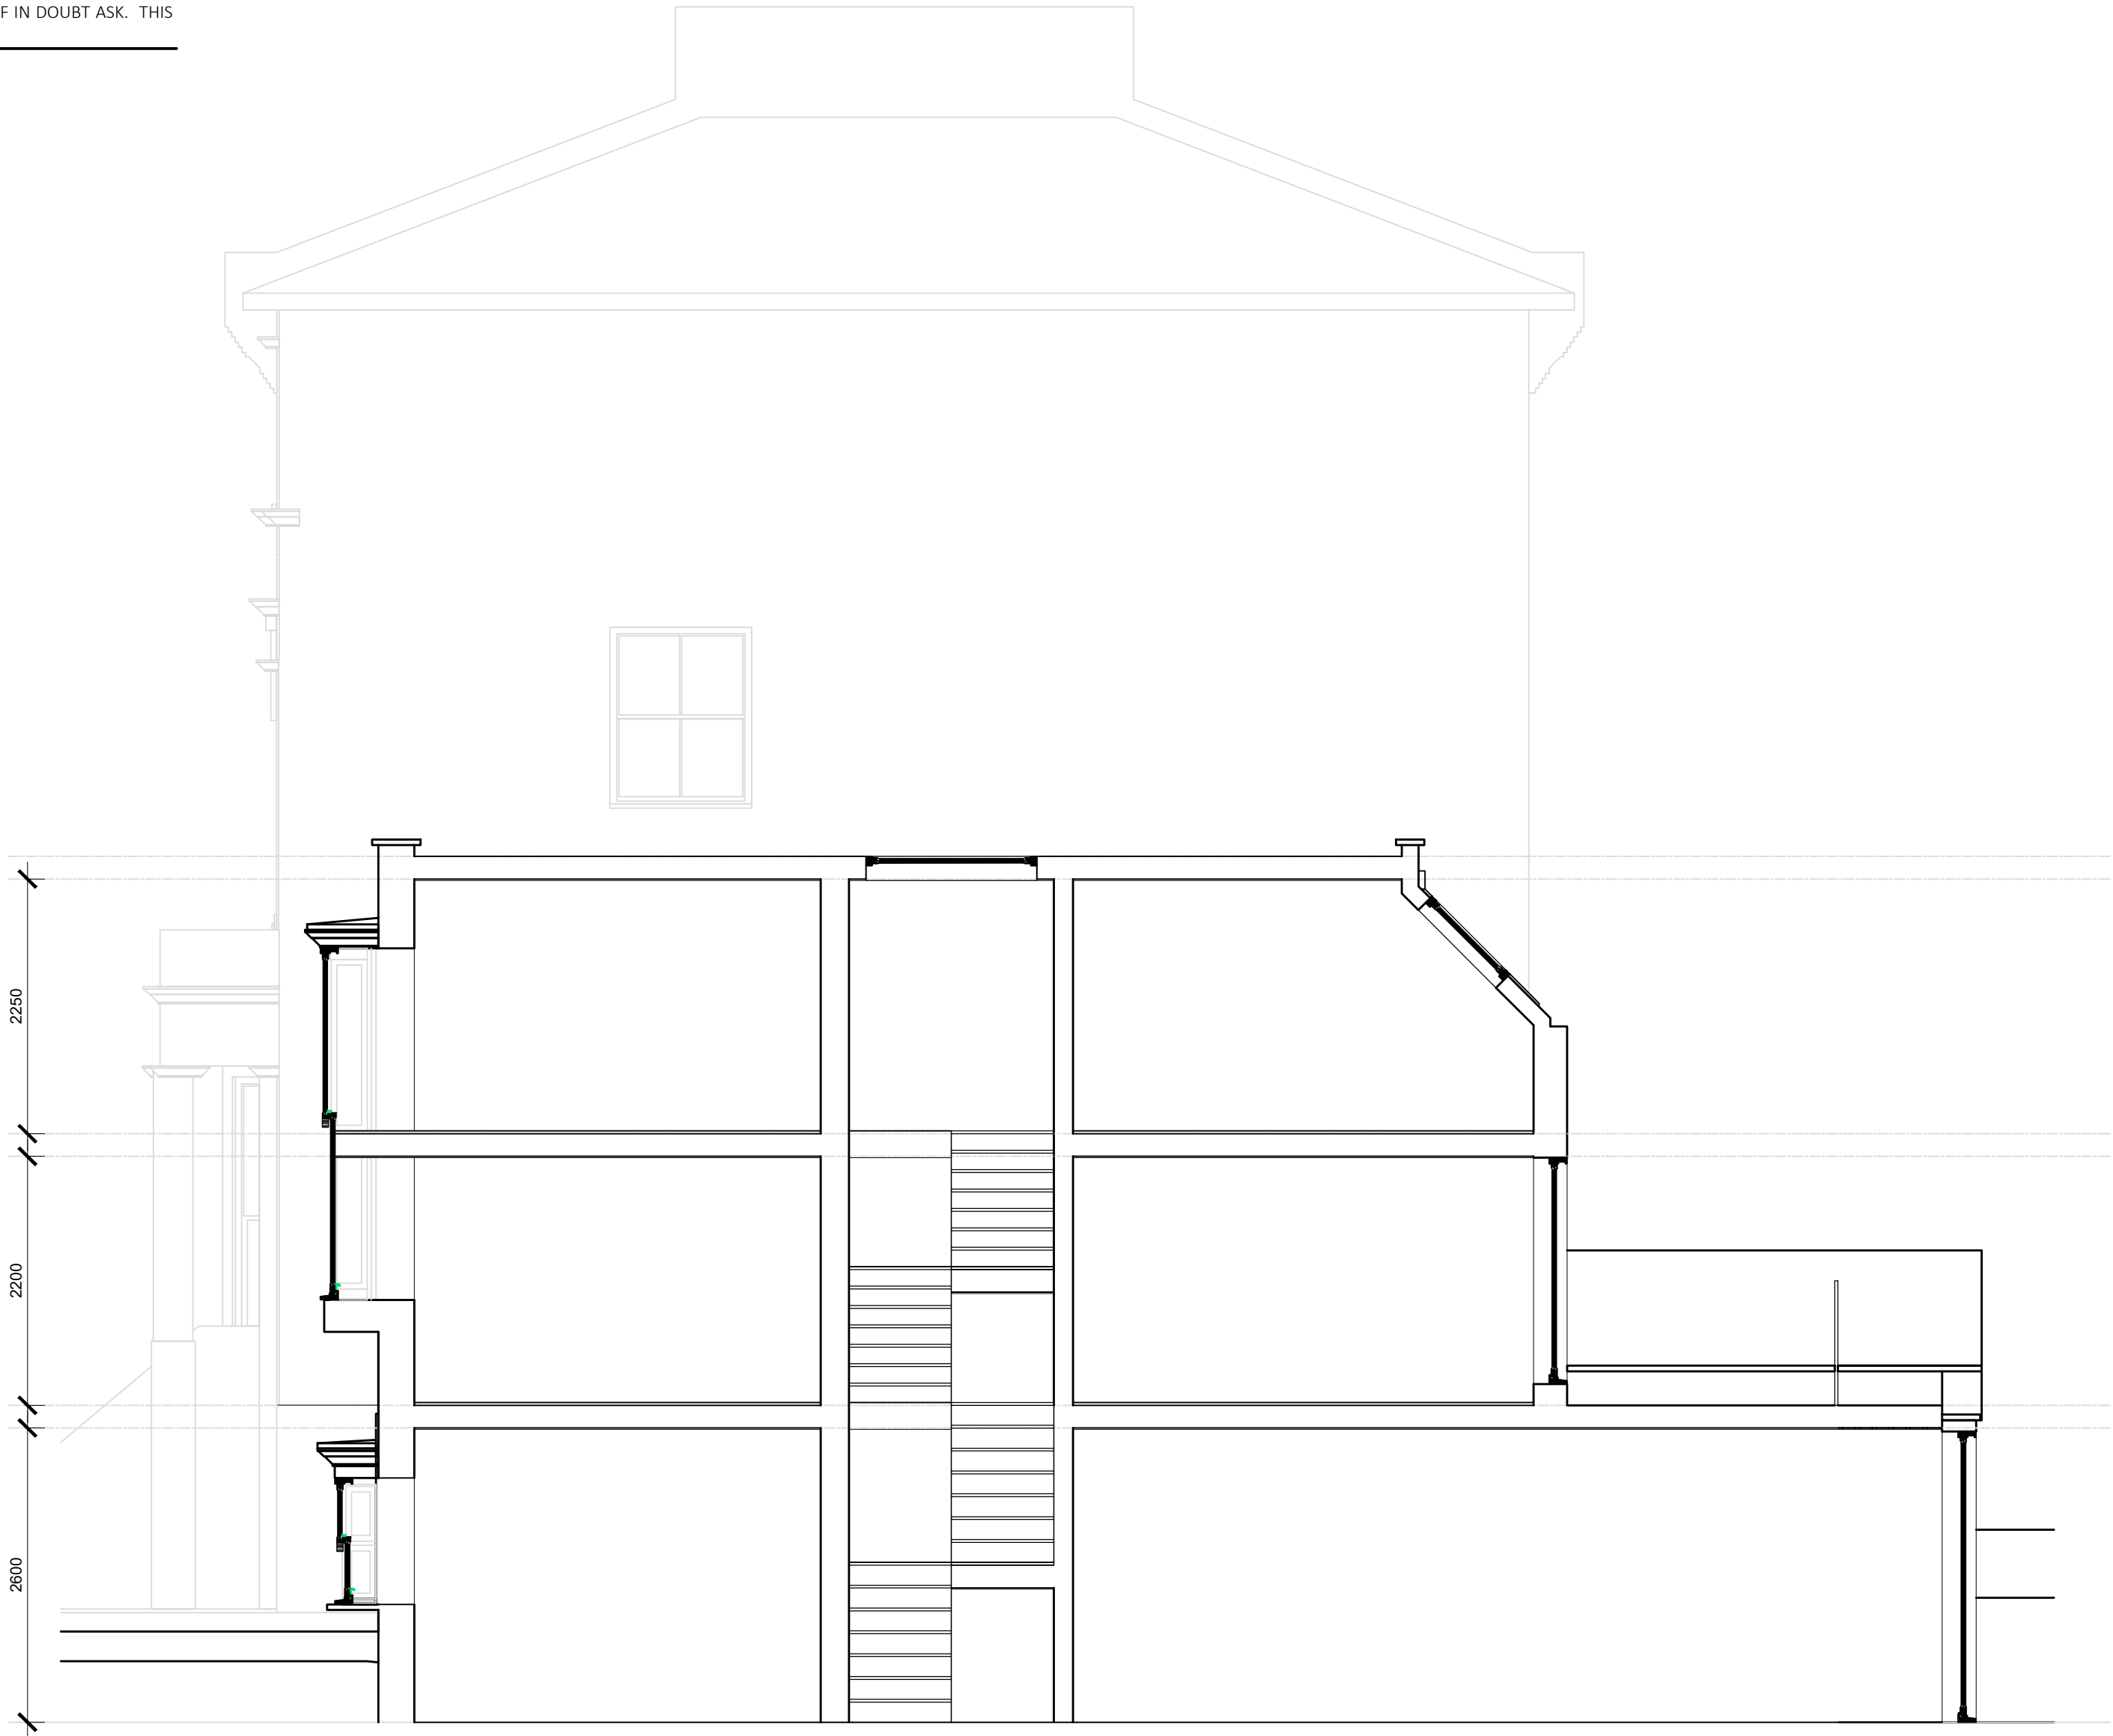

**jpb**  
**architects**

BROOK HOUSE  
54A COWLEY MILL ROAD  
UXBRIDGE UB8 2FX  
  
TEL: (01895) 272 446  
FAX: (01895) 272 483  
EMAIL: admin@jpbarchitects.co.uk

JOB TITLE  
The Coach House  
17 Parkhill Road  
London  
NW3 2YH

DRG TITLE  
Existing  
Section

SCALE @ A2  
1:50

JOB NO.  
11247

DRG NO.  
120

REV  
P1

DATE  
Mar '23