

Note:

These drawings are based on the proposed scheme that are currently under planning review, under planning application REF: 2022/2442/P.

This application seeks to add to the scheme at third and roof level only.


New proposals in this application have been annotated for clarity.

NOTE: Drawing amended following comments received from Camden Council

Do not scale this drawing. Contractor to confirm all dimensions on site. Notify architect immediately of any discrepancies.

Revisions:

00	DH	11.11.22	Issued for Planning
01	DH	05.10.23	Front dormer size reduced. Issued for Planning

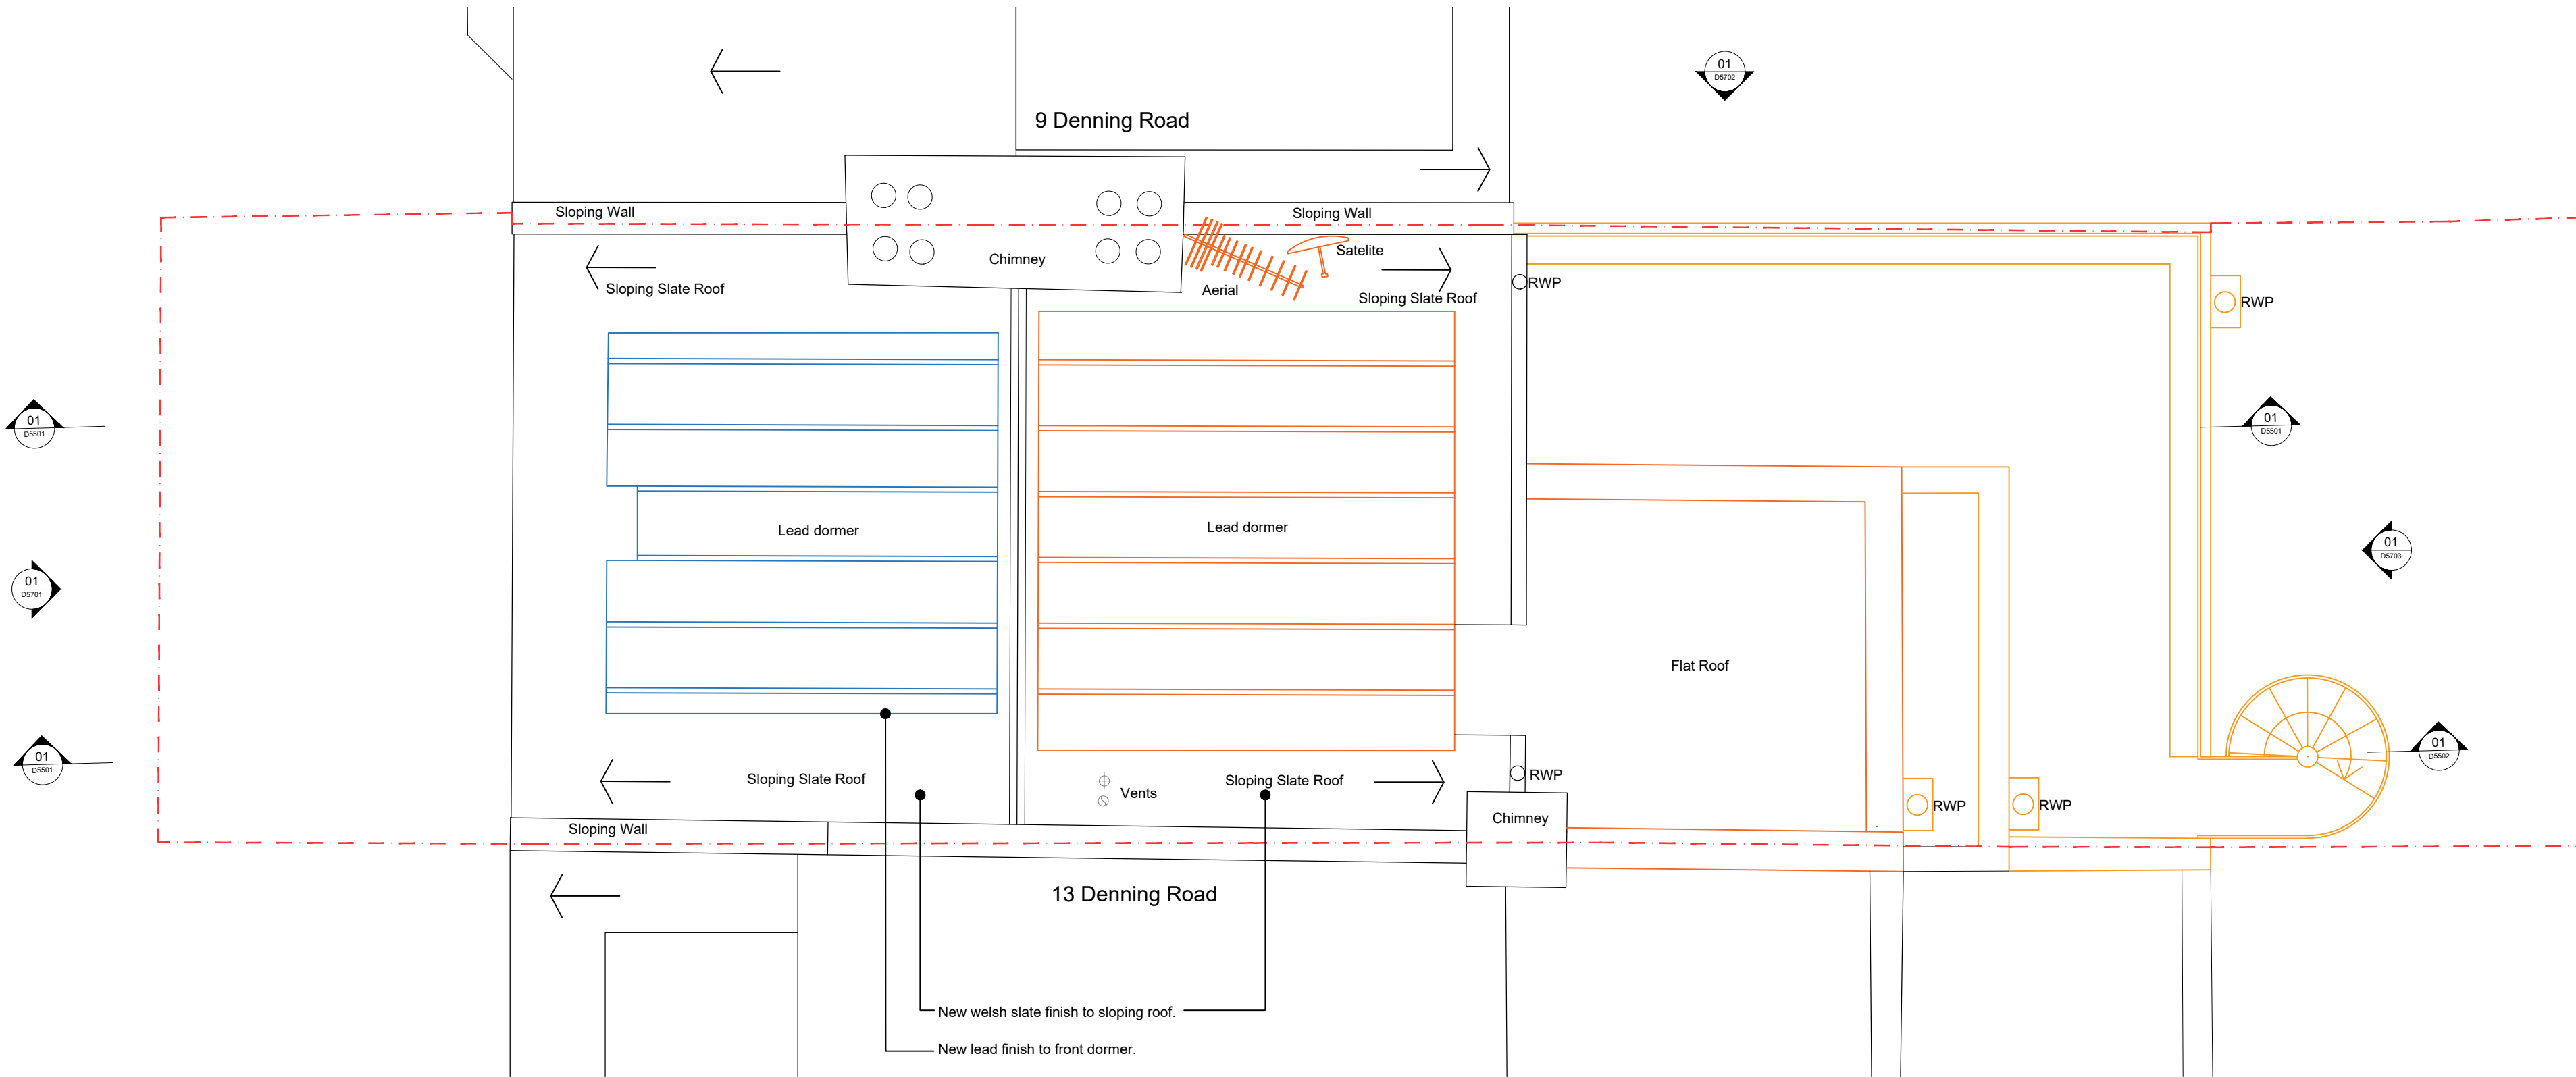

KEY:

- Existing building fabric
- Proposed alterations under review in planning application. Ref: 2022/2442/P
- Proposed building fabric
- Site Boundary line

Key Plan

FORMATION  
ARCHITECTS

Winchester House 1-3 Brixton Road London SW9 6DE  
T 020 7251 0781 W formationarchitects.co.uk

Project

11 Denning Road  
Hampstead  
Camden Town, London  
NW3 1ST

Client

Maja

Drawing Title

Proposed Plans  
Roof



0 0.5 1 1.5  
m

Drawn by

SK

Checked by

CH

Scale

1:50@A2

Status

For Planning

Job number

6922

Drawing number

D5104

Revision

01

01  
D5104  
Proposed Plan - Roof  
SCALE: 1:50