

C 1771-B1

REV C

12/09/2023

Seen From Outside

ORIGINAL
SASH

1/25

Front Elevation - Ground Floor
Timber Casement Window
W101

1:20 @ A3

200mm 0 200mm 400mm 600mm 800mm 1000mm

Project address:

26 Nethernhall Gardens
NW3 5TL

Client:

Amirilan

Paint Details:

INSIDE: RAL 9016 WHITE

OUTSIDE: RAL 9016 WHITE

RED
GRANDIS
HARDWOOD

Large Ovolo



Telescopic

Ironmongery Finish: Satin Chrome


2x
pair
IPA
Adjustable
Friction Stay



3x
pair
/unit
BUTT
Hinges



2x
Conniseur
Locking
Handle









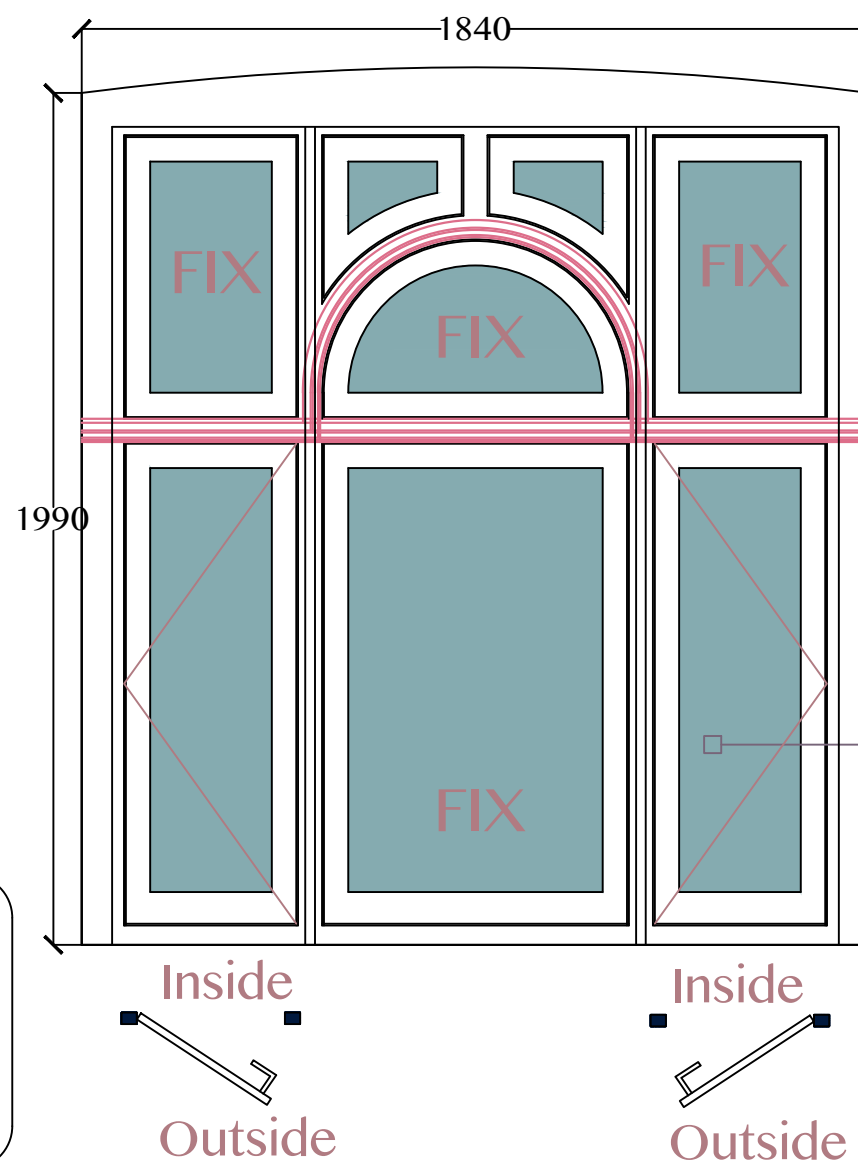






Toughened
INSIDE LOW E
OUTSIDE Float



Notes:
See Tech

Fitting:

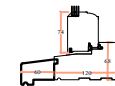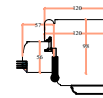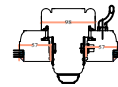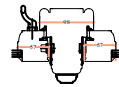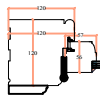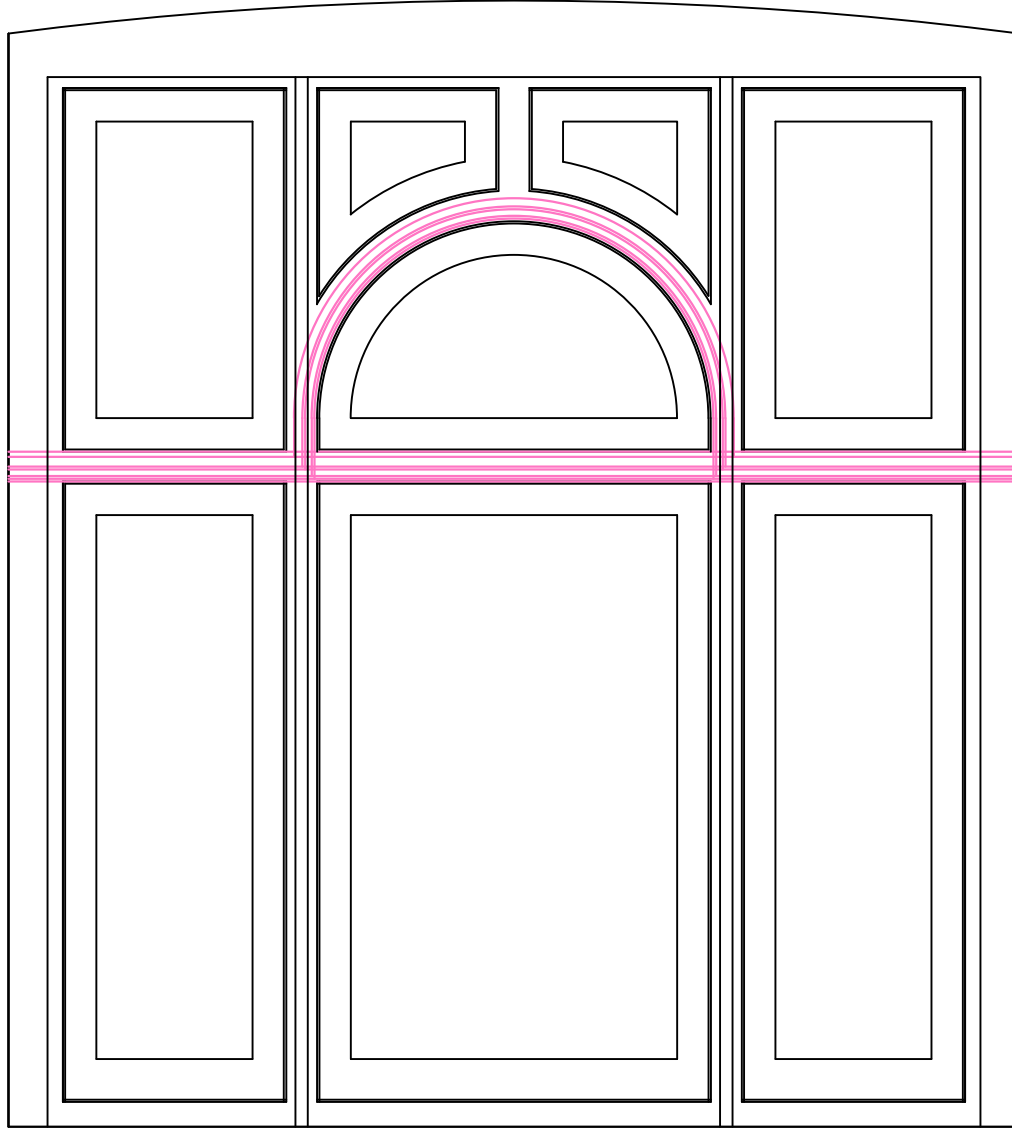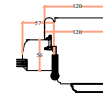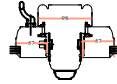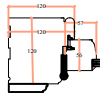

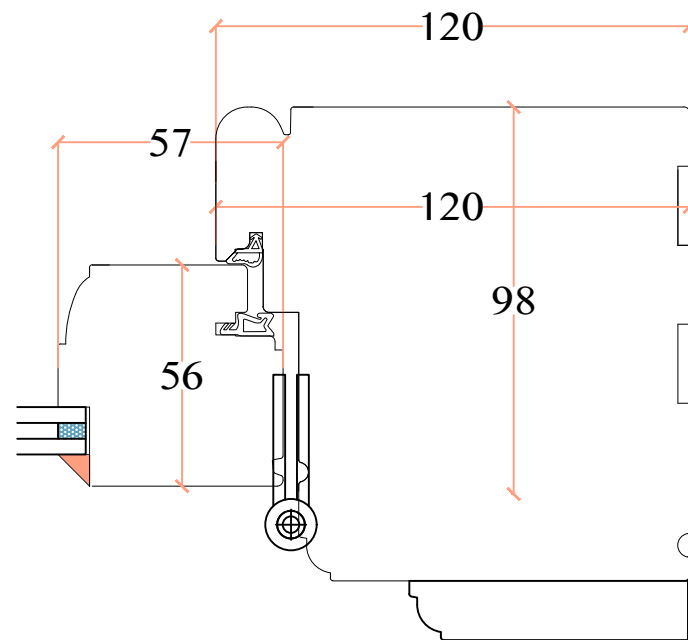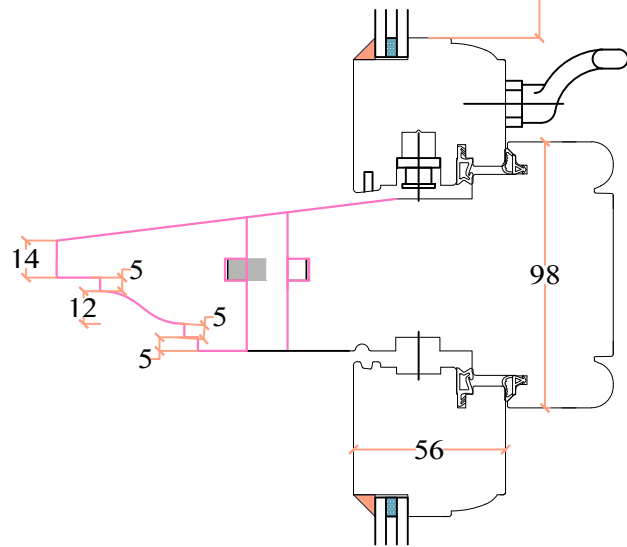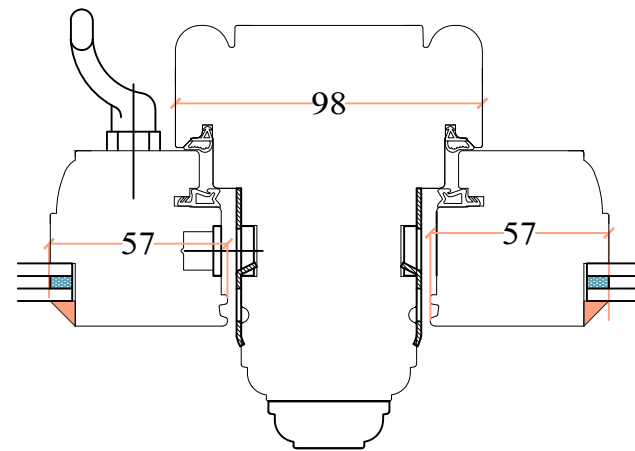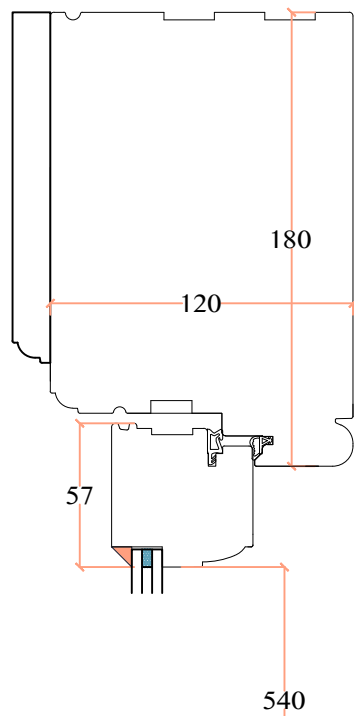

C 1771-B1

REV C

12/09/2023

Seen From Outside

ORIGINAL
SASH

2/25

Front Elevation - Ground Floor
Timber Casement Window
W102

1:20 @ A3

200mm 0 200mm 400mm 600mm 800mm 1000mm

Project address:

26 Nethernhall Gardens
NW3 5TL

Client:

Amirilan

Paint Details:

INSIDE: RAL 9016 WHITE

OUTSIDE: RAL 9016 WHITE

RED
GRANDIS
HARDWOOD

Large Ovolo



Telescopic

Ironmongery Finish: Satin Chrome


2x
pair
IPA
Adjustable
Friction Stay

2x
pair
IPA
Canopy
Stay

3x
pair
/unit
BUTT
Hinges



4x
Conniseur
Locking
Handle

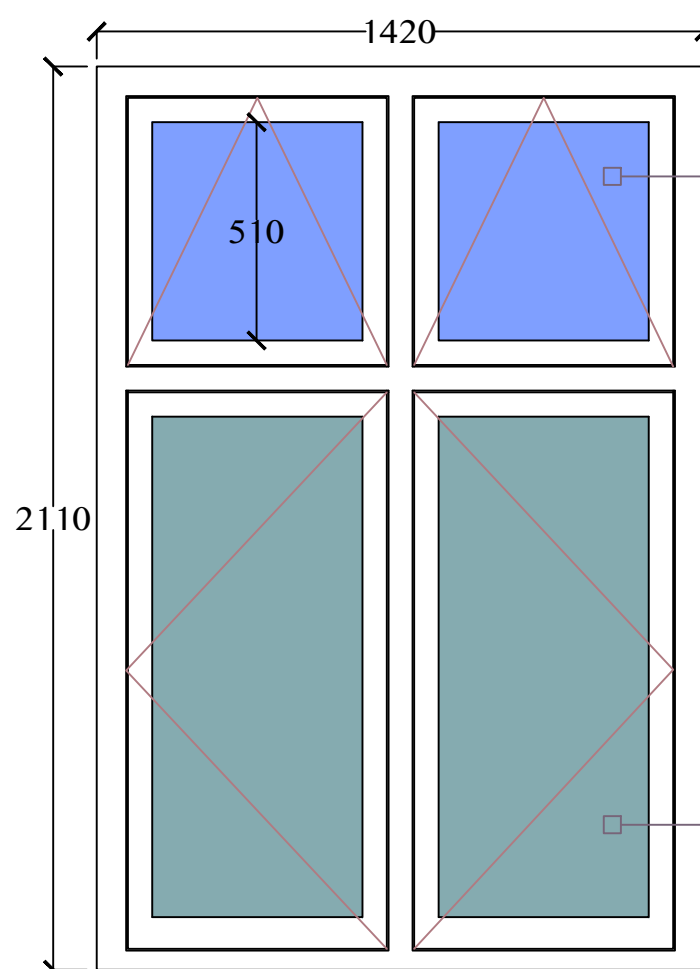

Reuse Existing Glass

Toughened
INSIDE LOW E
OUTSIDE Float

4 36 6 Kr
Krypton
83.80

Notes:

Fitting:

C 1771-B1

REV C

12/09/2023

Front Elevation - First Floor
Weight Loaded Timber Sash Window
W201

Seen From Outside

ORIGINAL
SASH

3/25

Project address:

26 Nethernhall Gardens
NW3 5TL

Client:

Amirilan

Paint Details:

INSIDE: RAL 9016 WHITE

OUTSIDE: RAL 9016 WHITE

RED
GRANDIS
HARDWOOD

Weights

153
Hardwood
Sapele Sill

Large Ovolo

Horns: no4

External Internal

30
External Glazing
Putty Finish

Ironmongery Finish: Satin Chrome



2X
Lockable
Angel Lock




1X
Heritage Lock




4x
Pulleys



2x
Sash Lifts

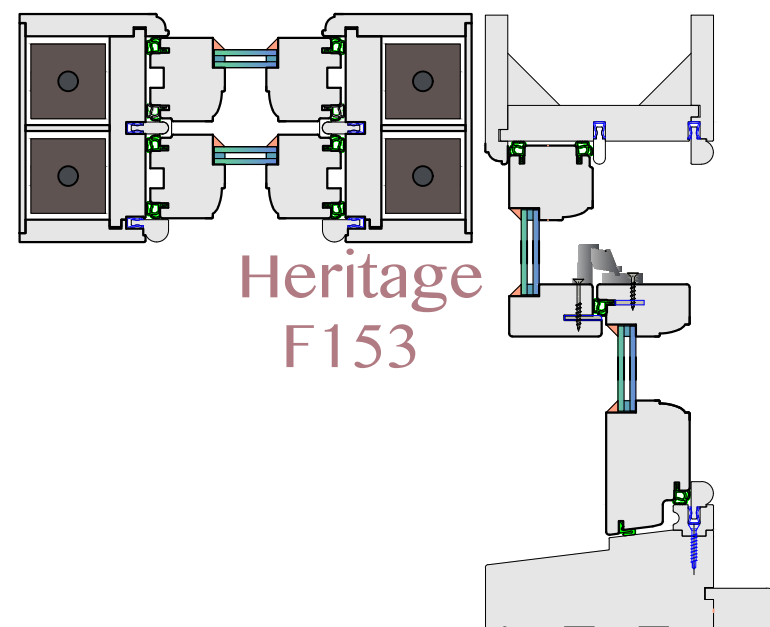


Heritage
F153

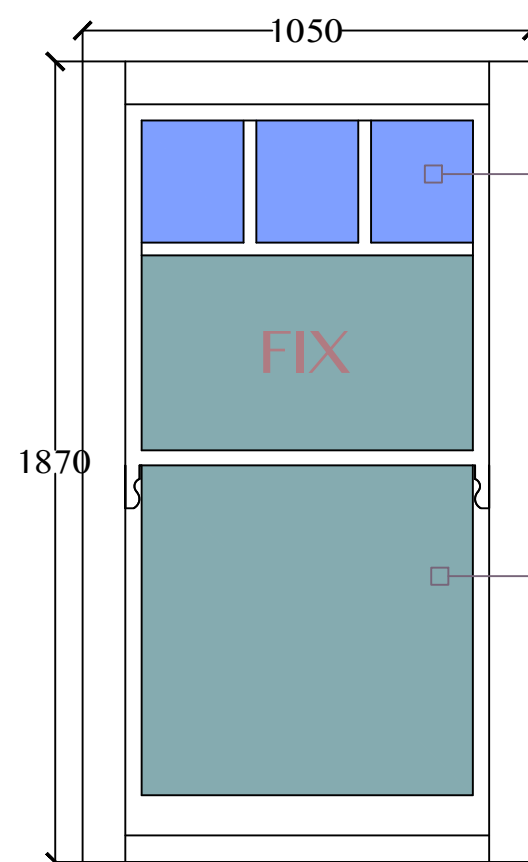

Reuse Existing Glass

Toughened
INSIDE LOW E
4 6 4
OUTSIDE Float
Kr Krypton 83.80

1:20 @ A3

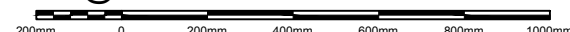

Notes:

Fitting:

C 1771-B1

REV C

12/09/2023

Front Elevation - First Floor
Weight Loaded Timber Sash Window
W202

Seen From Outside

ORIGINAL
SASH

4/25

Project address:

26 Nethernhall Gardens
NW3 5TL

Client:

Amirilan

Paint Details:

INSIDE: RAL 9016 WHITE

OUTSIDE: RAL 9016 WHITE

RED
GRANDIS
HARDWOOD

Weights

153
Hardwood
Sapele Sill

Horns: no4

External Internal

Large Ovolo
30
External Glazing
Putty Finish

Ironmongery Finish: Satin Chrome



2X
Lockable
Angel Lock




2X
Heritage Lock




4x
Pulleys



2x
Sash Lifts

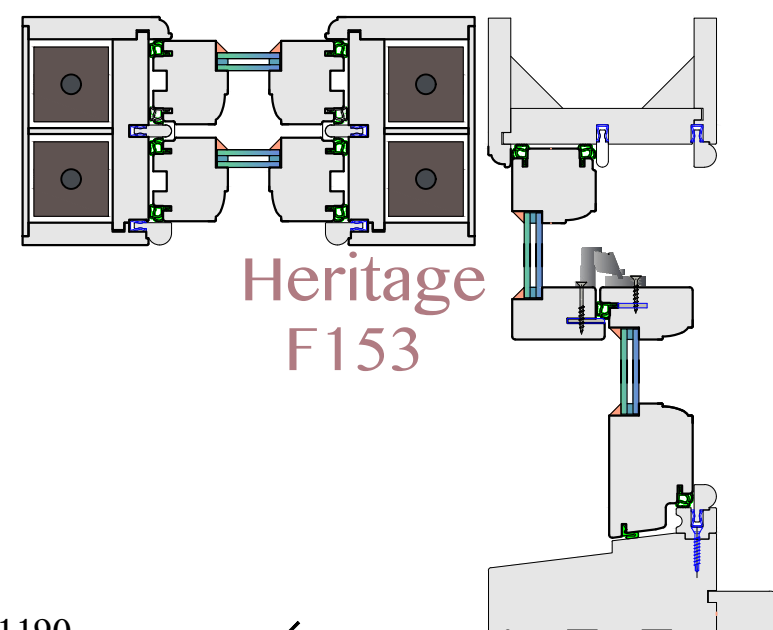

Heritage
F153

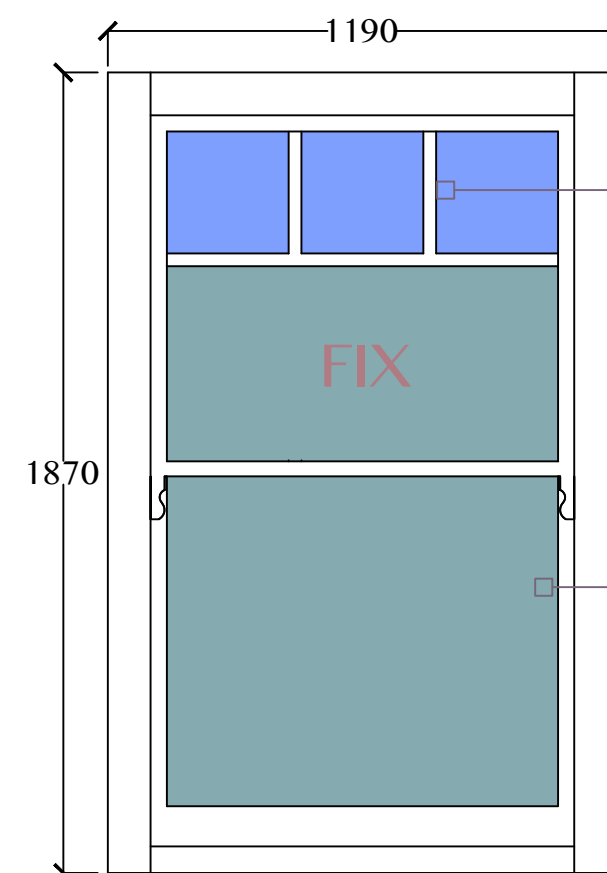


Reuse Existing Glass

Toughened
INSIDE LOW E
OUTSIDE Float

4 36 Kr
6 Krypton
4 83.80

1:20 @ A3

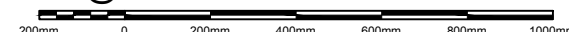

Notes:

Fitting:

C 1771-B1

REV C

12/09/2023

Seen From Outside

ORIGINAL
SASH

5/25

Front Elevation - Ground Floor
Timber Casement Window

1:20 @ A3

200mm 0 200mm 400mm 600mm 800mm 1000mm

Project address:

26 Nethernhall Gardens
NW3 5TL

Client:

Amirilan

W203A


W203B

W203C

Paint Details:

INSIDE: RAL 9016 WHITE

OUTSIDE: RAL 9016 WHITE

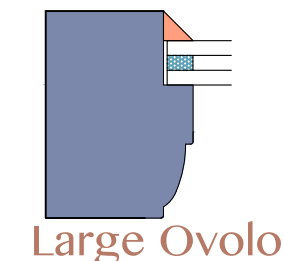

Telescopic

Ironmongery Finish: Satin Chrome

2x
pair
IPA
Adjustable
Friction Stay


5x
pair
IPA
Canopy
Stay

3x
pair
/unit
BUTT
Hinges



4x
Conniseur
Locking
Handle

Notes:
See Tech

Fitting:

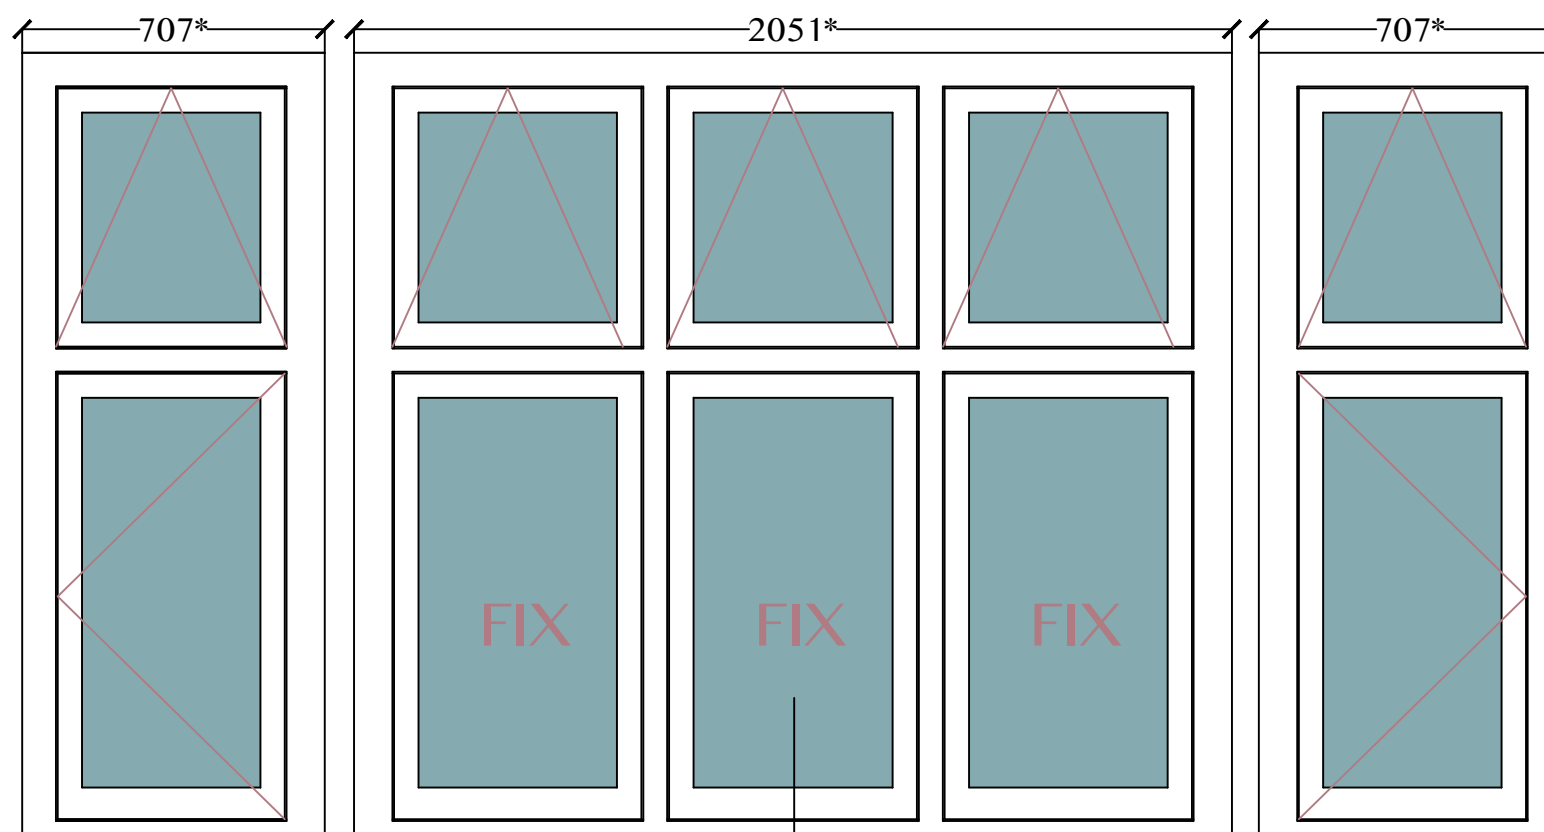

Toughened
INSIDE LOW E
OUTSIDE Float
4 6 4
Kr
Krypton
83.80

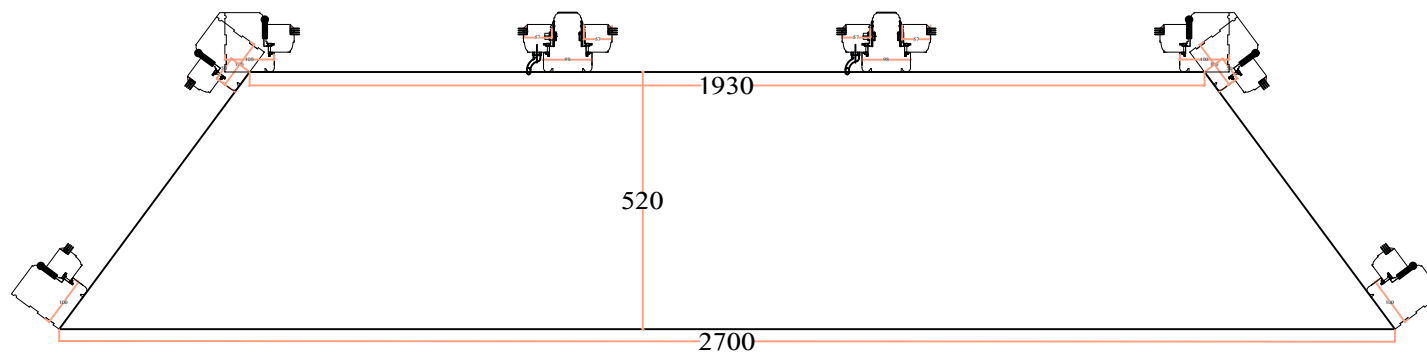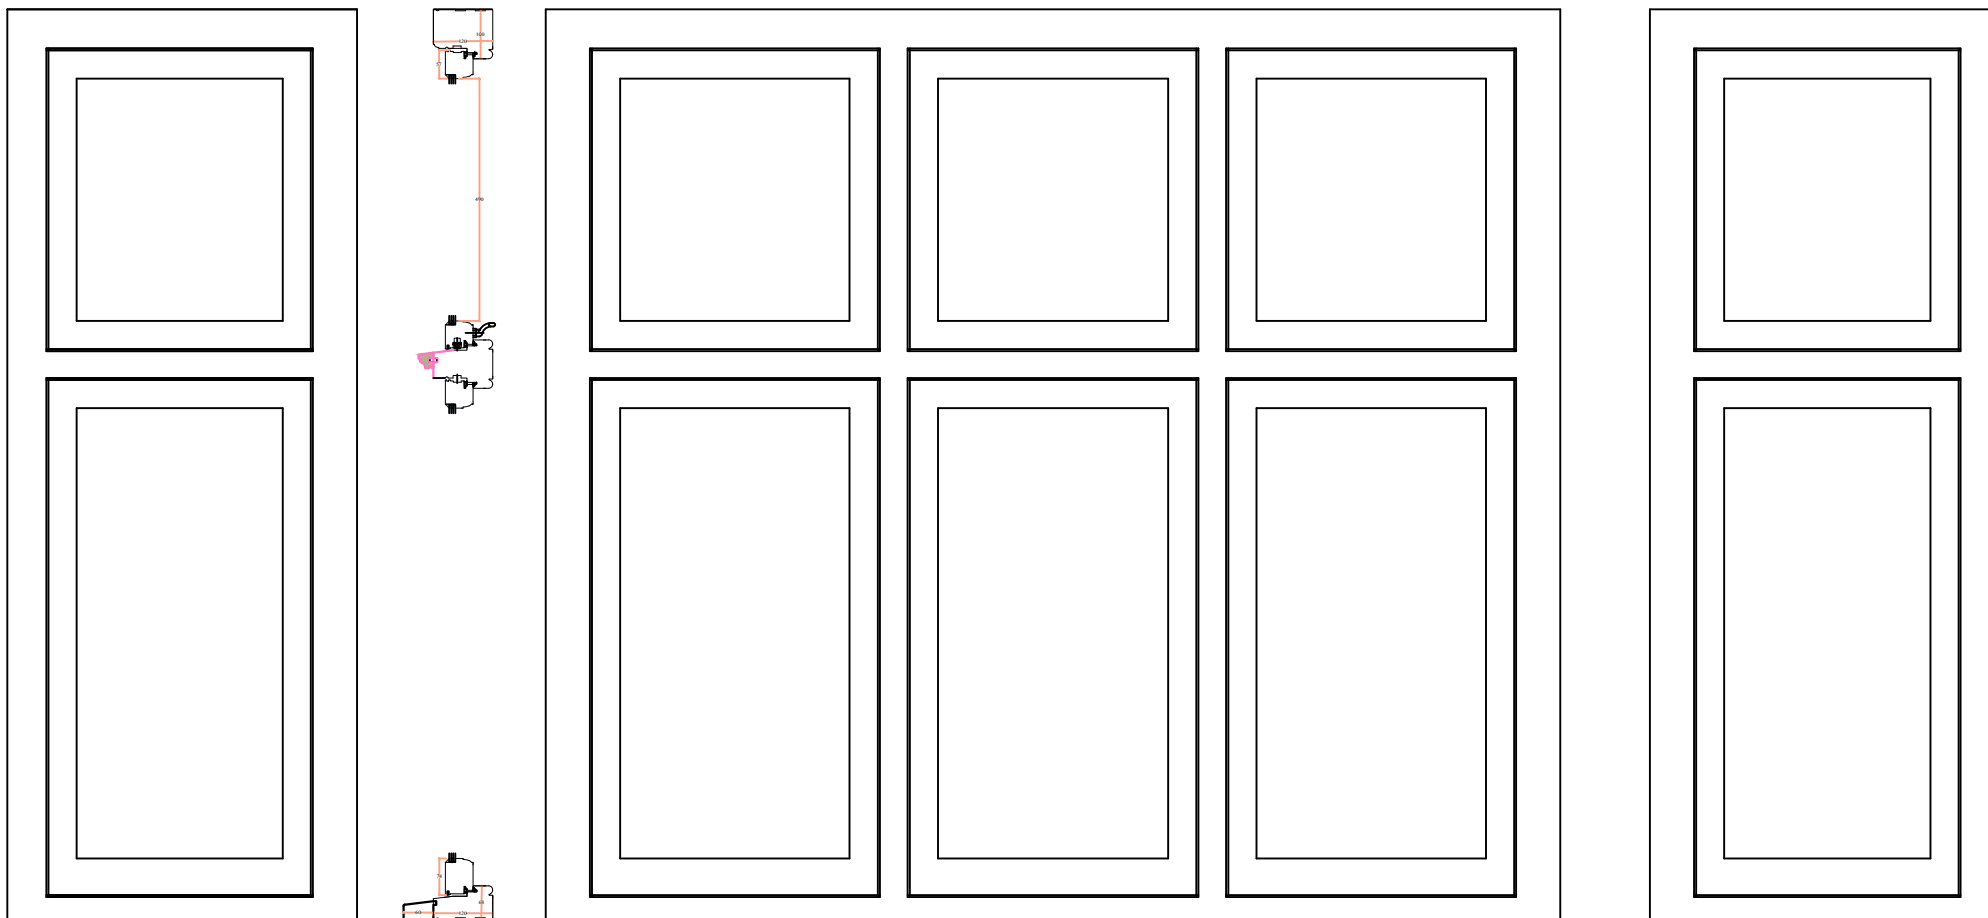

C 1771-B1

REV C

12/09/2023

Front Elevation - Second Floor
Weight Loaded Timber Sash Window
W301
W302

Seen From Outside

ORIGINAL
SASH

6/25

Project address:

26 Nethernhall Gardens
NW3 5TL

Client:

Amirilan

Paint Details:

INSIDE: RAL 9016 WHITE

OUTSIDE: RAL 9016 WHITE

RED
GRANDIS
HARDWOOD

Weights

153

Hardwood
Sapele Sill

Horns: no4

External Internal

Large Ovolo

30

External Glazing
Putty Finish

Ironmongery Finish: Satin Chrome



4x
Lockable
Angel Lock




2x
Heritage Lock




8x
Pulleys



4x
Sash Lifts

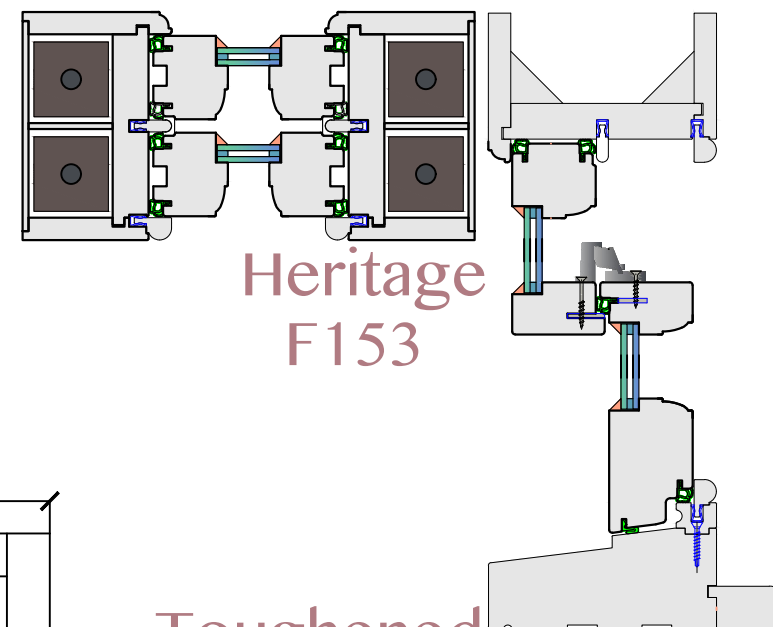

Heritage
F153

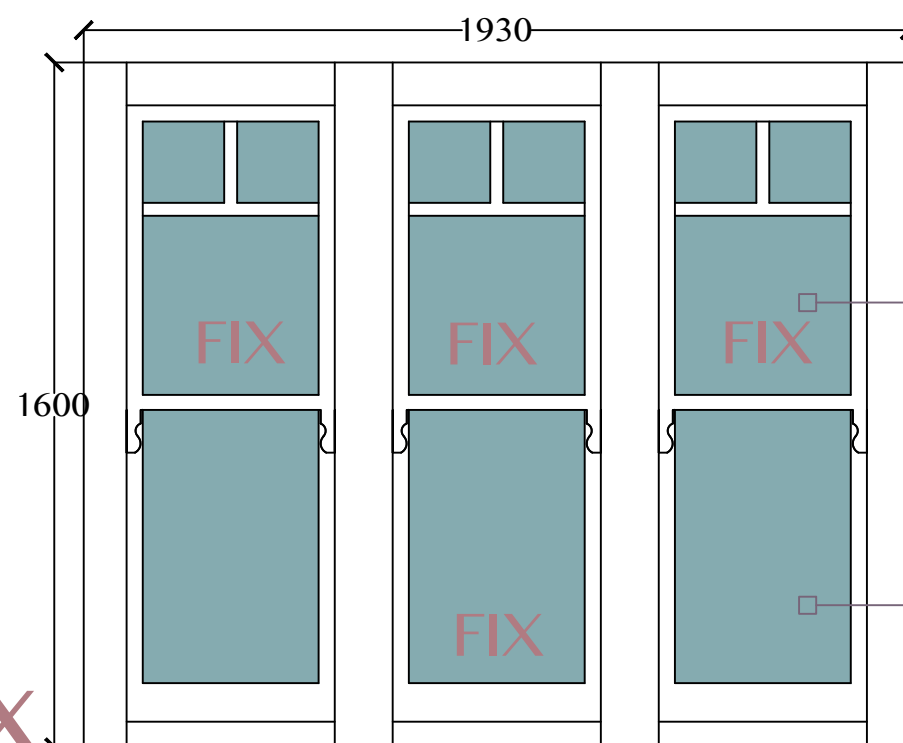

2x

Toughened
INSIDE LOW E



OUTSIDE Float

Toughened
INSIDE LOW E



OUTSIDE Float

1:20 @ A3

200mm 0 200mm 400mm 600mm 800mm 1000mm

Notes:

Fitting:

Not Allowed for the
external timber surround

C 1771-B1

REV C

12/09/2023

Rear Elevation - Second Floor
Weight Loaded Timber Sash Window

W303

W304

Seen From Outside

ORIGINAL
SASH

7/25

Project address:

26 Nethernhall Gardens
NW3 5TL

Client:

Amirilan

Paint Details:

INSIDE: RAL 9016 WHITE

OUTSIDE: RAL 9016 WHITE

RED
GRANDIS
HARDWOOD

Weights

153
Hardwood
Sapele Sill

Horns: no4

External Internal

Large Ovolo
30
External Glazing
Putty Finish

Ironmongery Finish: Satin Chrome



4x
Lockable
Angel Lock




2x
Heritage Lock



8x
Pulleys




4x
Sash Lifts

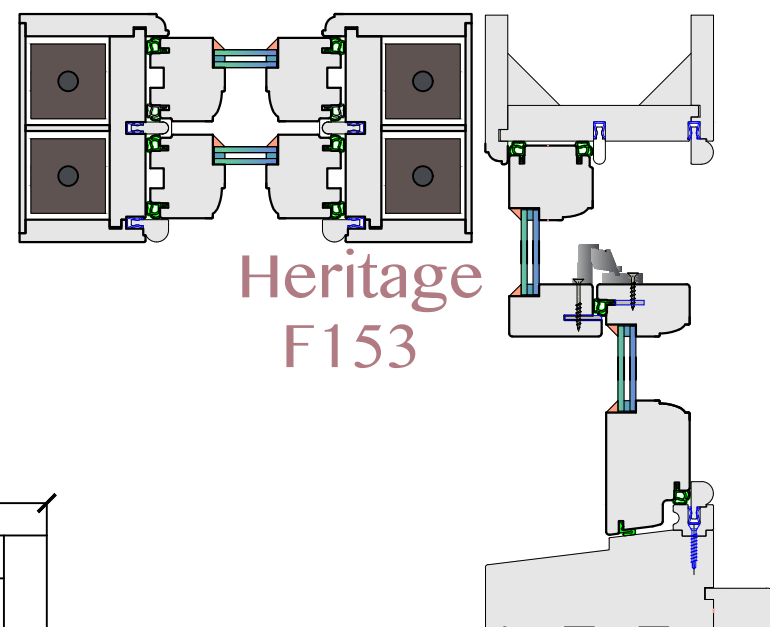

Heritage
F153

Reuse Existing Glass

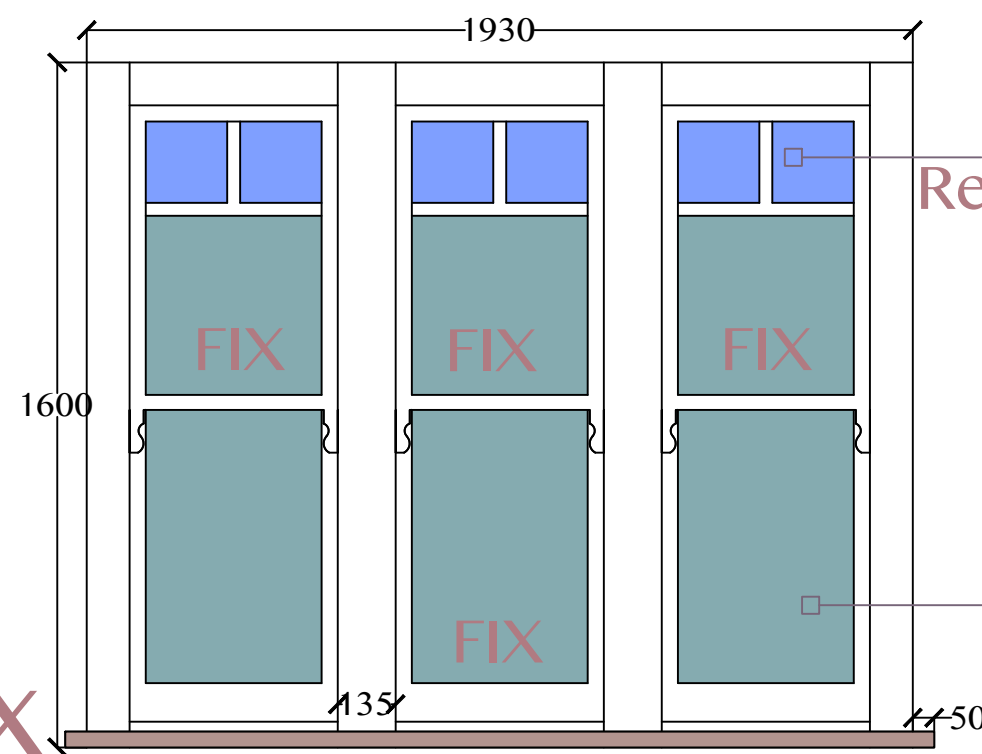

Toughened
INSIDE LOW E
OUTSIDE Float

6
Kr
Krypton
83.80

Notes:

50mm ext cill

Fitting:

1:20 @ A3

200mm 0 200mm 400mm 600mm 800mm 1000mm

Not Allowed for the
external timber surround

C 1771-B1

REV C

12/09/2023

Rear Elevation - First Floor
Weight Loaded Timber Sash Window
W204

Seen From Outside

ORIGINAL
SASH

8/25

Project address:

26 Nethernhall Gardens
NW3 5TL

Client:

Amirilan

Paint Details:

INSIDE: RAL 9016 WHITE

OUTSIDE: RAL 9016 WHITE

RED
GRANDIS
HARDWOOD

Weights

153
Hardwood
Sapele Sill

Horns: no4

External Internal

Large Ovolo
30
External Glazing
Putty Finish

Ironmongery Finish: Satin Chrome



6x
Lockable
Angel Lock




3x
Heritage Lock



12x
Pulleys




4x
Sash Lifts

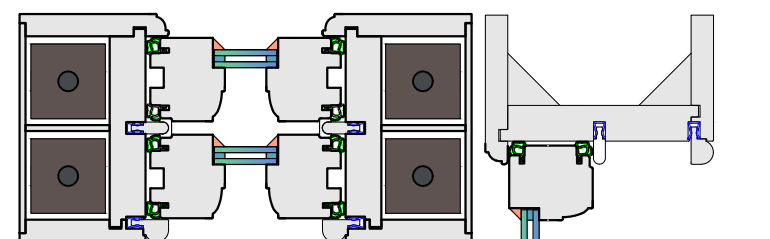

Heritage
F153

Toughened
INSIDE Low E
6 Kr
Krypton
83.80
OUTSIDE Float

Toughened
INSIDE Low E
6 Kr
Krypton
83.80
OUTSIDE Float

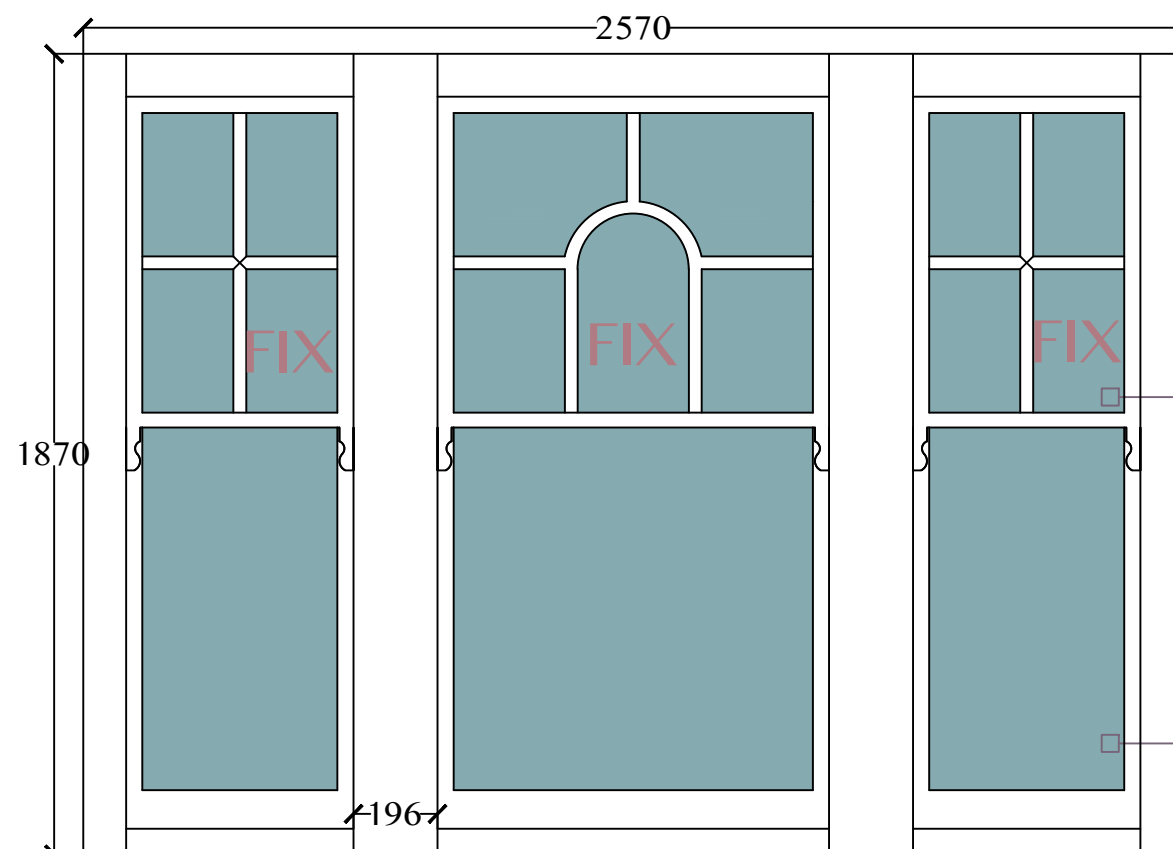

Notes:

Fitting:

1:20 @ A3



C 1771-B1

REV C

12/09/2023

Rear Elevation - First Floor
Weight Loaded Timber Sash Window

W205

W207

Seen From Outside

ORIGINAL
SASH

9/25

Project address:

26 Nethernhall Gardens
NW3 5TL

Client:

Amirilan

Paint Details:

INSIDE: RAL 9016 WHITE

OUTSIDE: RAL 9016 WHITE

RED
GRANDIS
HARDWOOD

Weights

153
Hardwood
Sapele Sill

Horns: no4

External Internal

Large Ovolo
30
External Glazing
Putty Finish

Ironmongery Finish: Satin Chrome



2x
Lockable
Angel Lock




1X
Heritage Lock




4x
Pulleys



2x
Sash Lifts

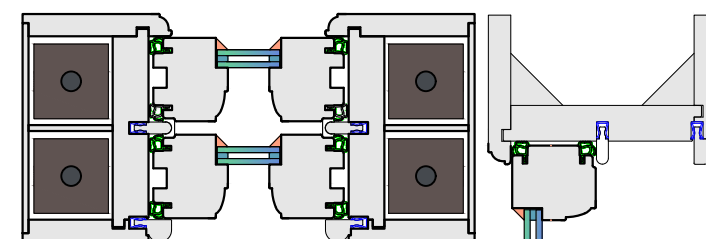


Heritage
F153

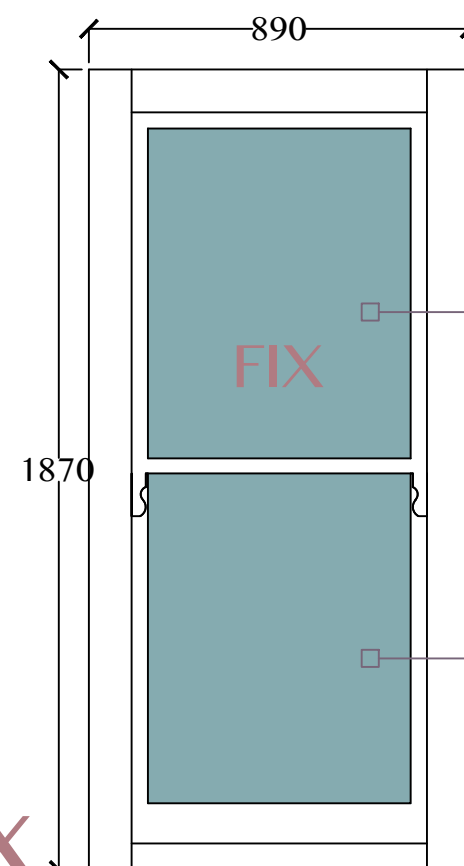

Toughened
INSIDE LOW E
6 Kr
Krypton
83.80
OUTSIDE Float

Toughened
INSIDE LOW E
6 Kr
Krypton
83.80
OUTSIDE Float

1:20 @ A3

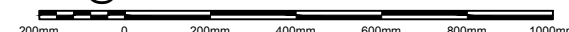

Notes:

Fitting:

C 1771-B1

REV C

12/09/2023

Rear Elevation - First Floor
Weight Loaded Timber Sash Window
W206

Seen From Outside

ORIGINAL
SASH

10/25

Project address:

26 Nethernhall Gardens
NW3 5TL

Client:

Amirilan

Paint Details:

INSIDE: RAL 9016 WHITE

OUTSIDE: RAL 9016 WHITE

RED
GRANDIS
HARDWOOD

Horns: no4

External Internal

Weights

153
Hardwood
Sapele Sill

Large Ovolo

30
External Glazing
Putty Finish

Ironmongery Finish: Satin Chrome



2x
Lockable
Angel Lock




2x
Heritage Lock



4x
Pulleys




2x
Sash Lifts

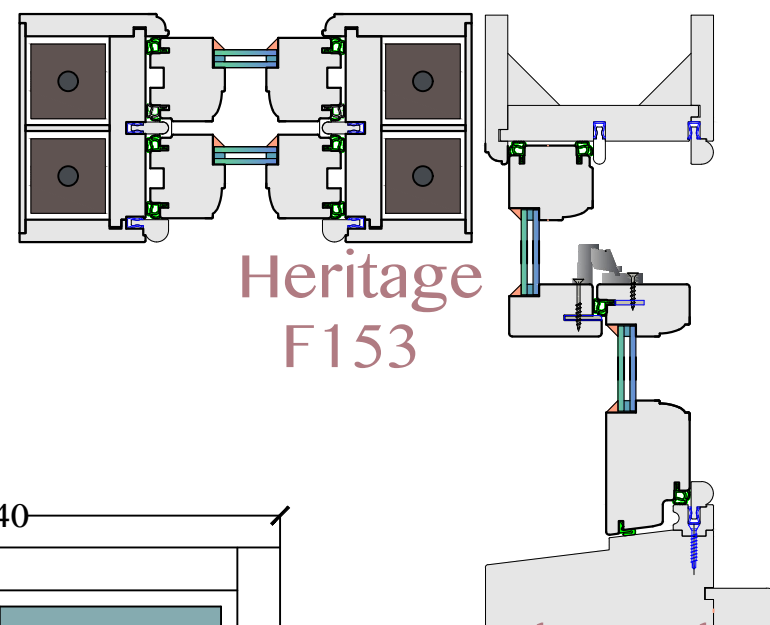


Heritage
F153

Toughened
INSIDE LOW E
6 Kr
Krypton
83.80
OUTSIDE Float

Toughened
INSIDE LOW E
6 Kr
Krypton
83.80
OUTSIDE Float

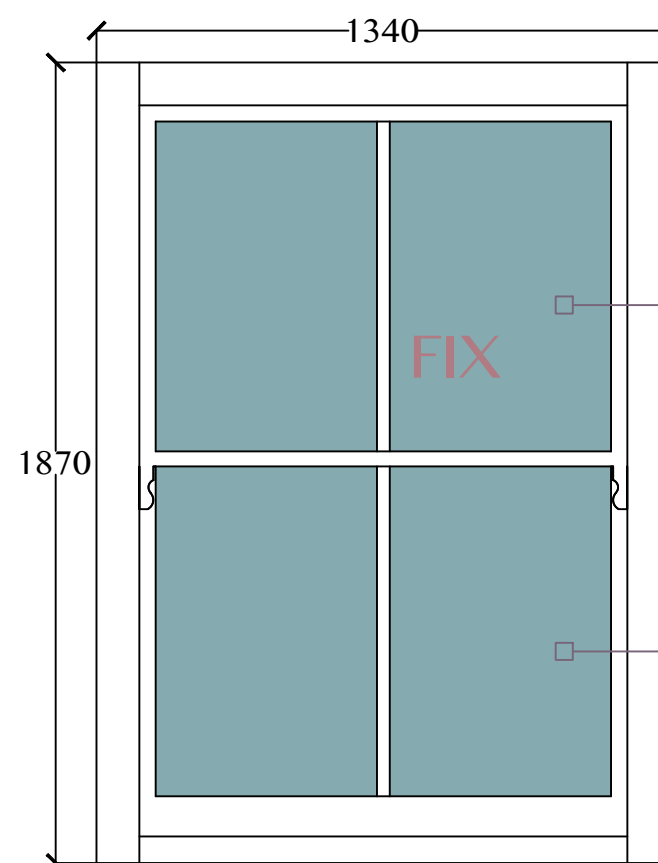

1:20 @ A3

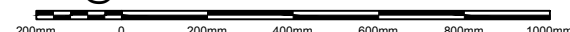

Notes:

Fitting:

C 1771-B1

REV C

12/09/2023

Rear Elevation - Ground Floor
Weight Loaded Timber Sash Window

W106

W108

Seen From Outside

ORIGINAL
SASH

11 /25

Project address:

26 Nethernhall Gardens
NW3 5TL

Client:

Amirilan

Paint Details:

INSIDE: RAL 9016 WHITE

OUTSIDE: RAL 9016 WHITE

RED
GRANDIS
HARDWOOD

Weights

153
Hardwood
Sapele Sill

Horns: no4

External Internal

Large Ovolo
30
External Glazing
Putty Finish

Ironmongery Finish: Satin Chrome



2x
Lockable
Angel Lock




1x
Heritage Lock



4x
Pulleys




2x
Sash Lifts

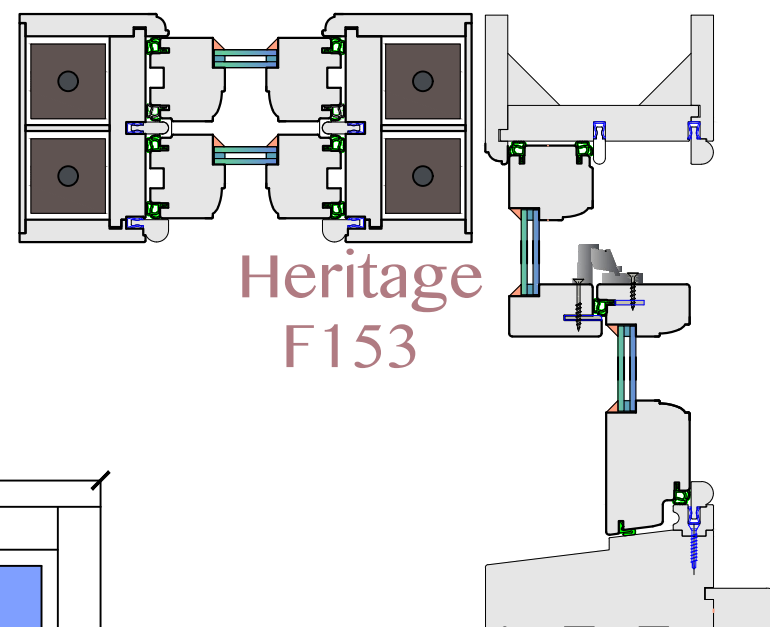

Heritage
F153

Reuse Existing Glass

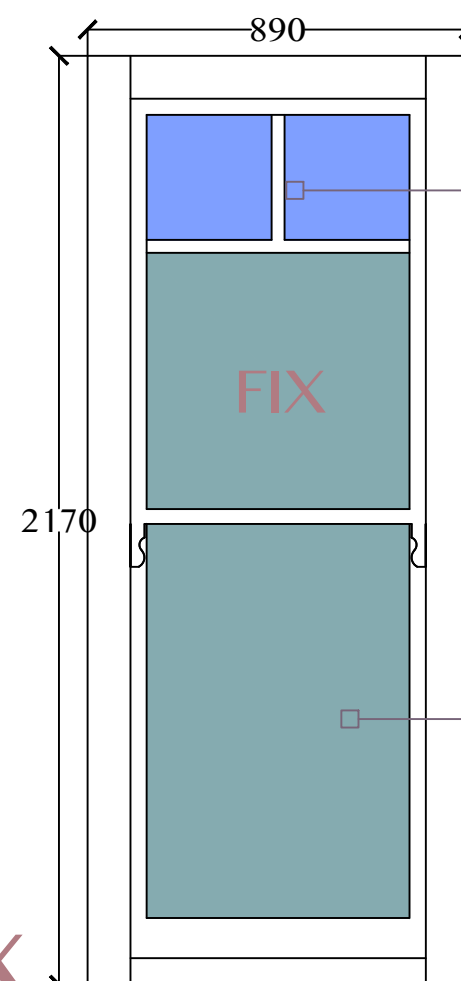


Toughened
INSIDE LOW E
OUTSIDE Float

6
Krypton
83.80

2x

1:20 @ A3

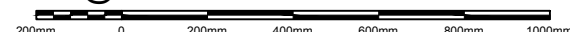

Notes:

Fitting:

C 1771-B1

REV C

12/09/2023

Rear Elevation - Ground Floor
Weight Loaded Timber Sash Window
W107

Seen From Outside

ORIGINAL
SASH

12 /25

Project address:

26 Nethernhall Gardens
NW3 5TL

Client:

Amirilan


Paint Details:

INSIDE: RAL 9016 WHITE

OUTSIDE: RAL 9016 WHITE

RED
GRANDIS
HARDWOOD


Horns: no4

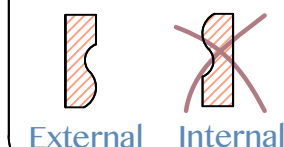

Weights

153
Hardwood
Sapele Sill

Large Ovolo

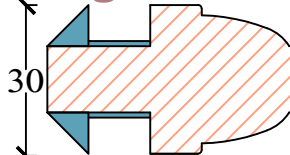

30
External Glazing
Putty Finish

Ironmongery Finish: Satin Chrome



2x
Lockable
Angel Lock




2x
Heritage Lock



4x
Pulleys




2x
Sash Lifts

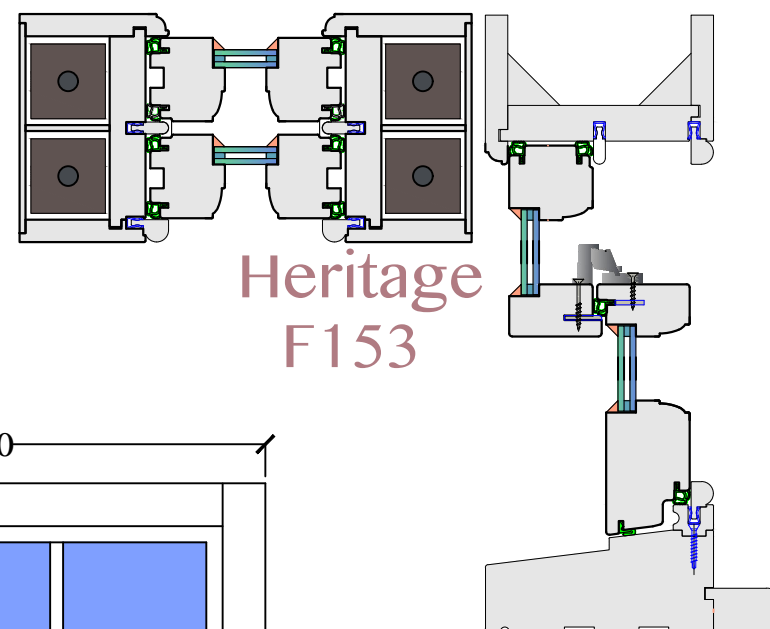


Heritage
F153


Reuse Existing Glass

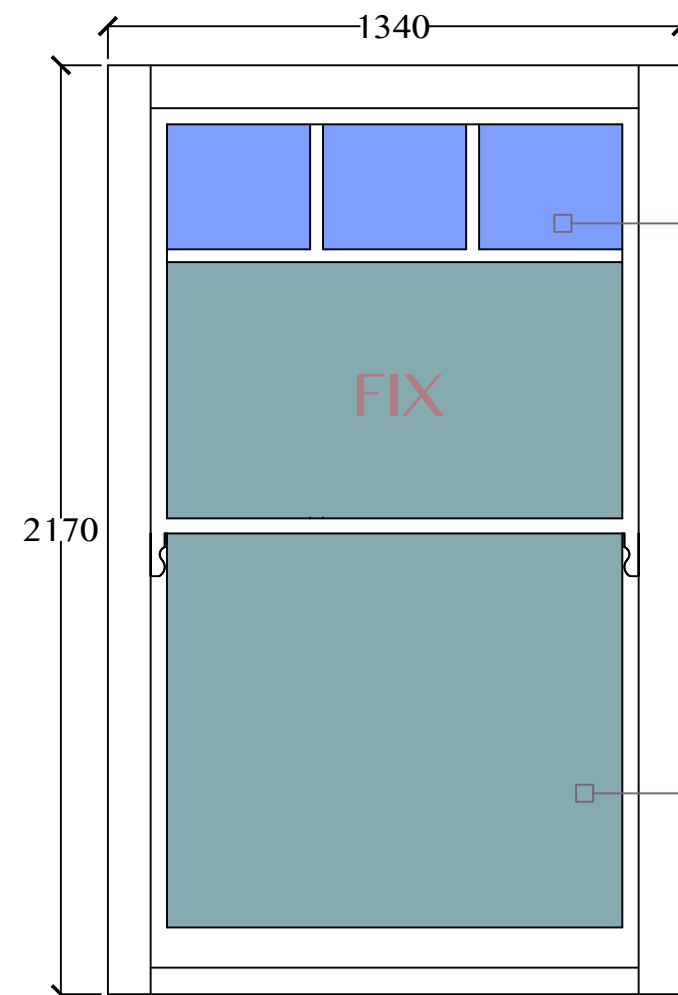

Toughened
INSIDE LOW E
OUTSIDE Float

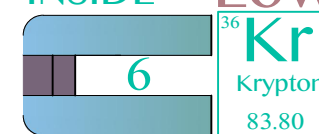

1:20 @ A3

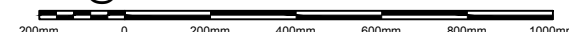

Notes:

Fitting:

C 1771-B1

REV C

12/09/2023

Seen From Outside

ORIGINAL
SASH

13 / 25

Rear Elevation - Ground Floor
Timber Casement Window

W103

W105

Project address:

26 Nethernhall Gardens
NW3 5TL

Client:

Amirilan

Paint Details:

INSIDE: RAL 9016 WHITE

OUTSIDE: RAL 9016 WHITE

RED
GRANDIS
HARDWOOD

Large Ovolo



Telescopic


Ironmongery Finish: Satin Chrome

1x
pair
IPA
Adjustable
Friction Stay

1x
pair
IPA
Canopy
Stay


2x
pair
/unit
BUTT
Hinges

2x
Conniseur
Locking
Handle

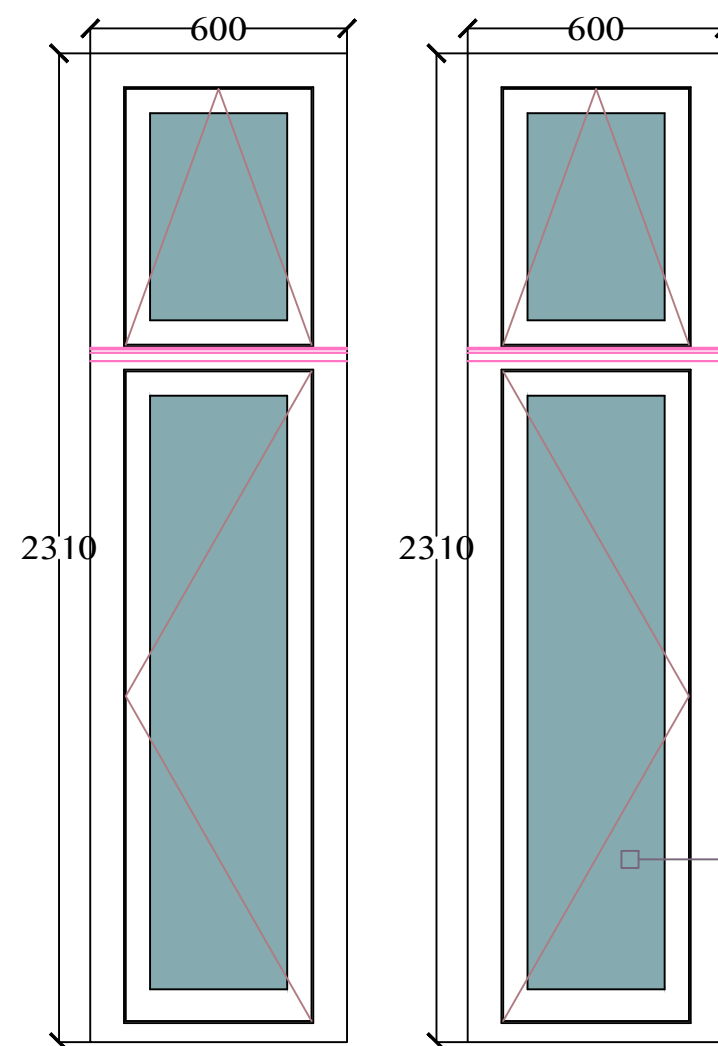

Toughened
INSIDE LOW E
OUTSIDE Float

1:20 @ A3

 

Notes:
See Tech

Fitting:

C 1771-B1

REV C

12/09/2023

Seen From Outside

ORIGINAL
SASH

14 /25

Rear Elevation - Ground Floor
Weight Loaded Timber Sash Window


Project address:

26 Nethernhall Gardens
NW3 5TL

Client:

Amirilan

W104

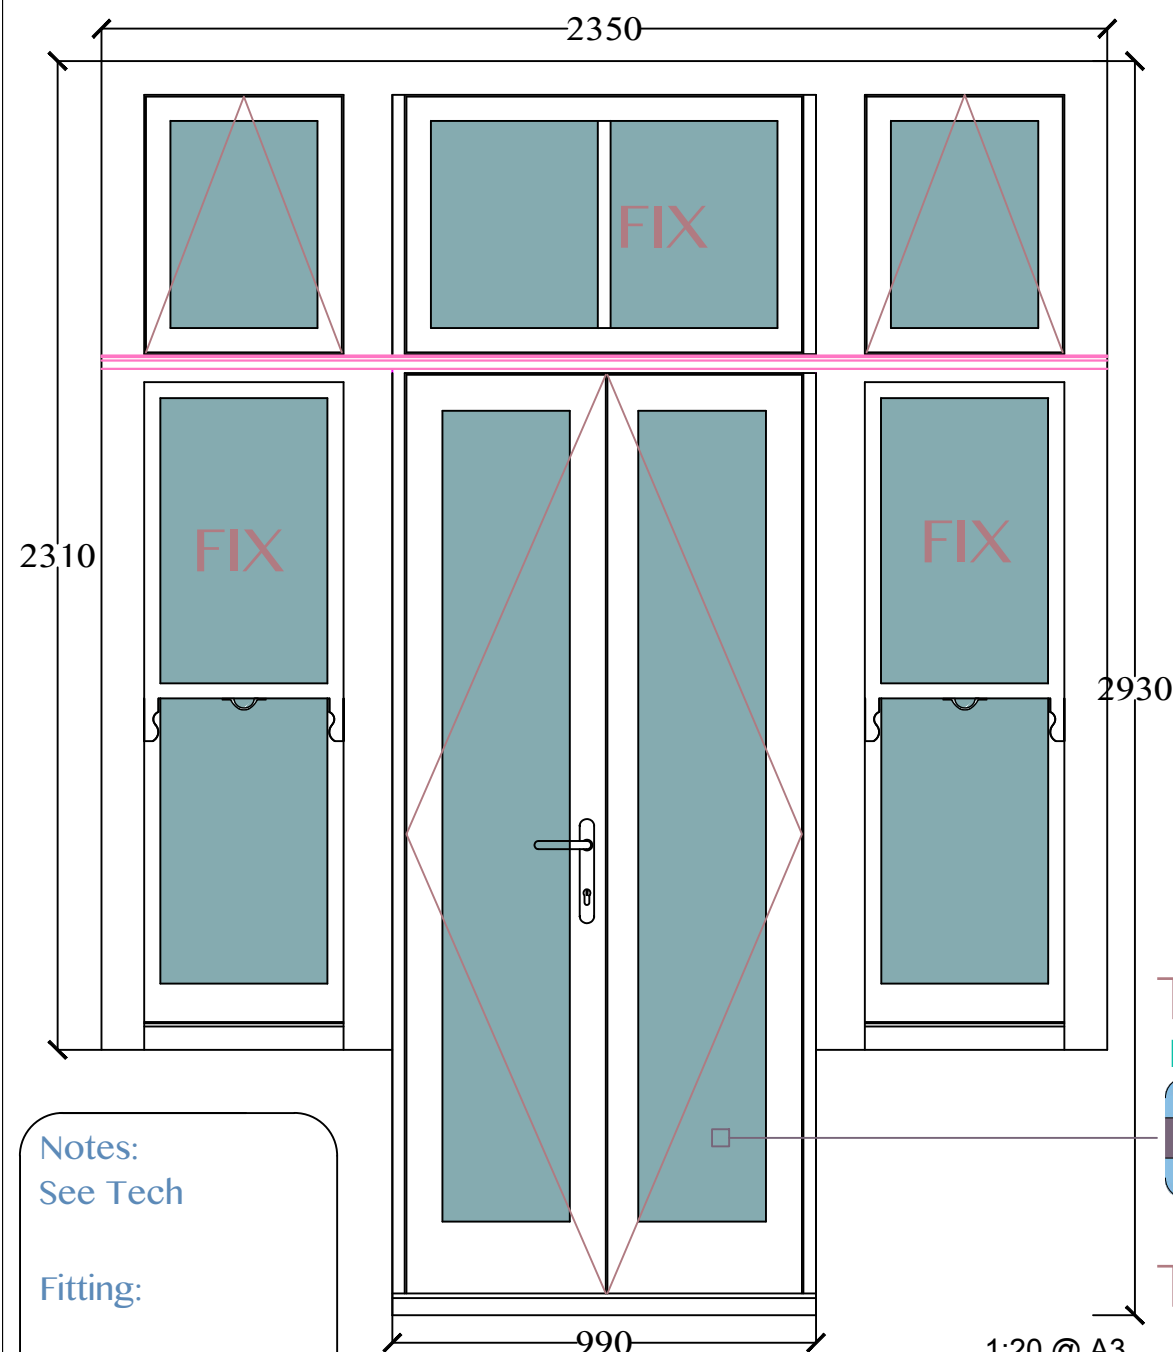

Notes:
See Tech

Fitting:

Toughened
INSIDE LOW E
OUTSIDE Float
Toughened


1:20 @ A3

200mm 0 200mm 400mm 600mm 800mm 1000mm

Paint Details:



INSIDE: RAL 9016 WHITE


OUTSIDE: RAL 9016 WHITE

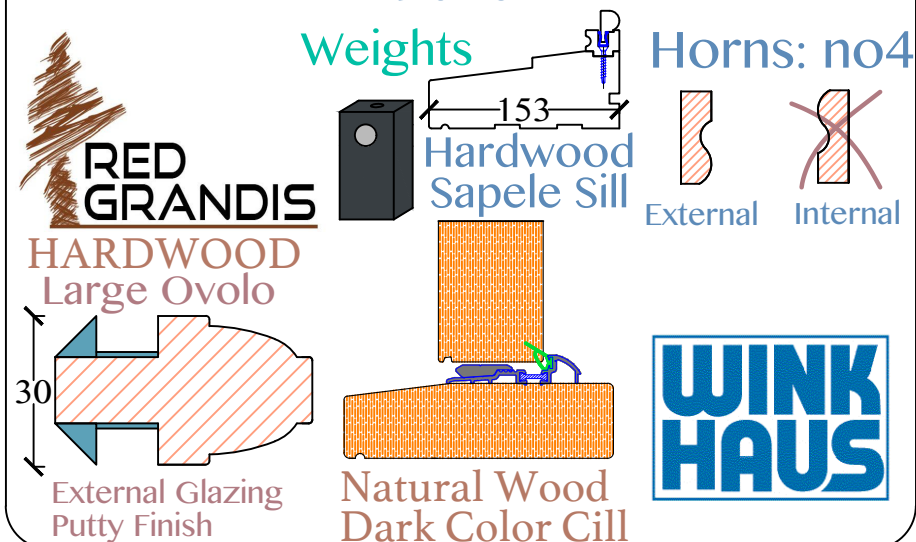



Ironmongery Finish: Satin Chrome



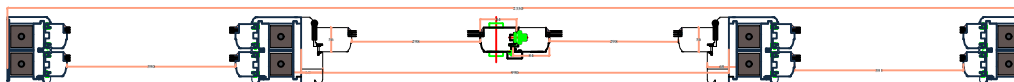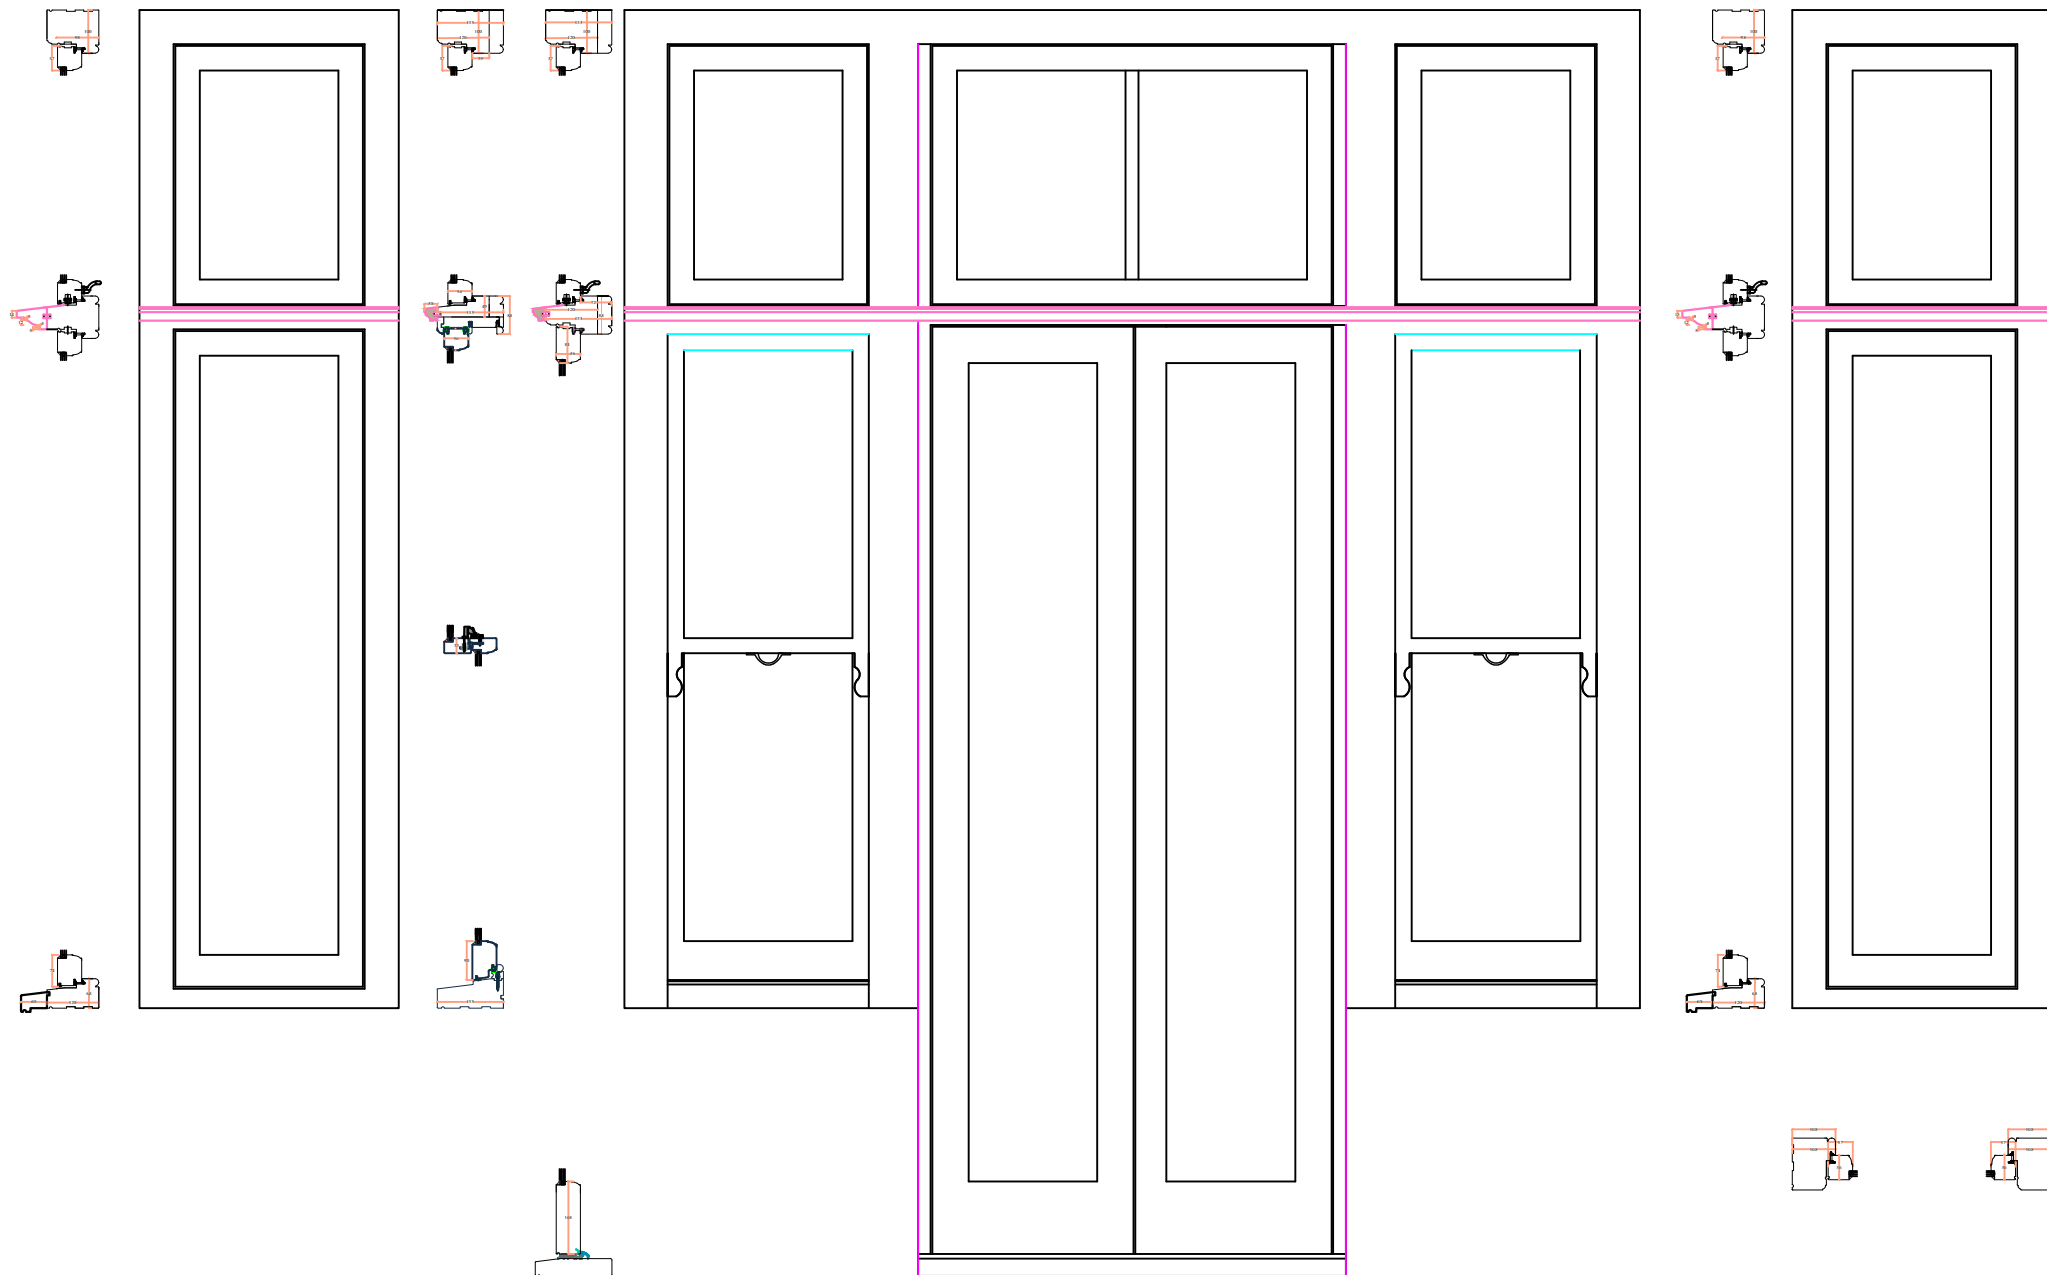

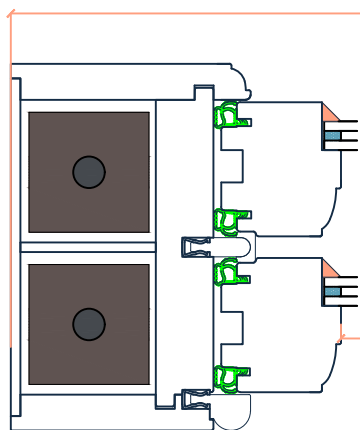










390


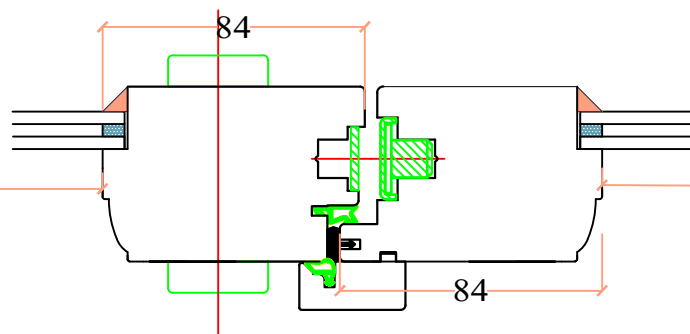
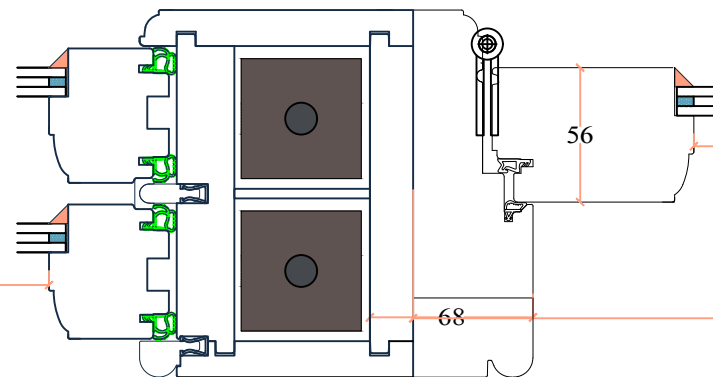


2350

990

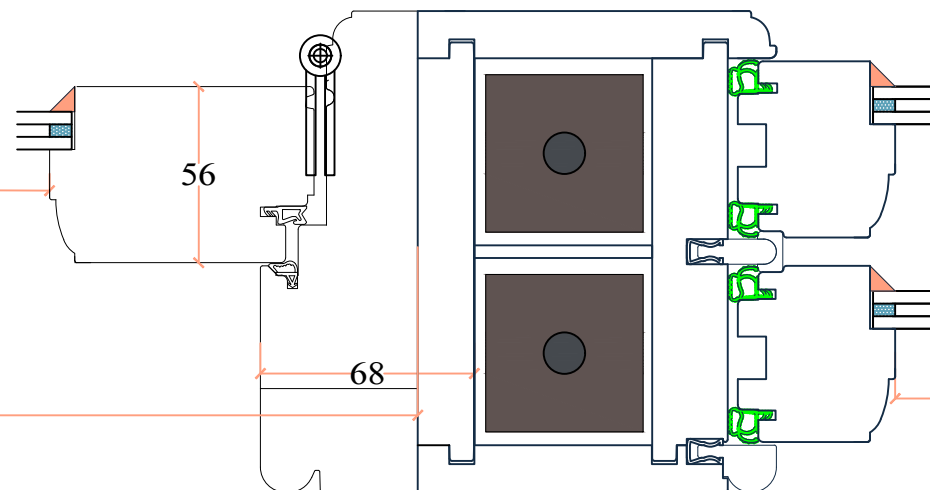

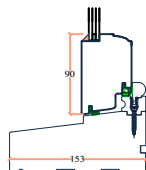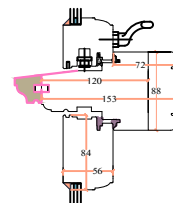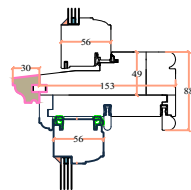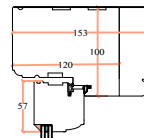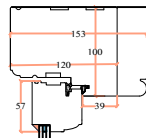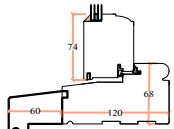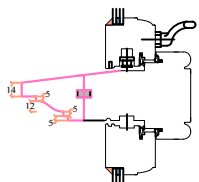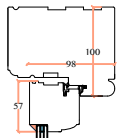

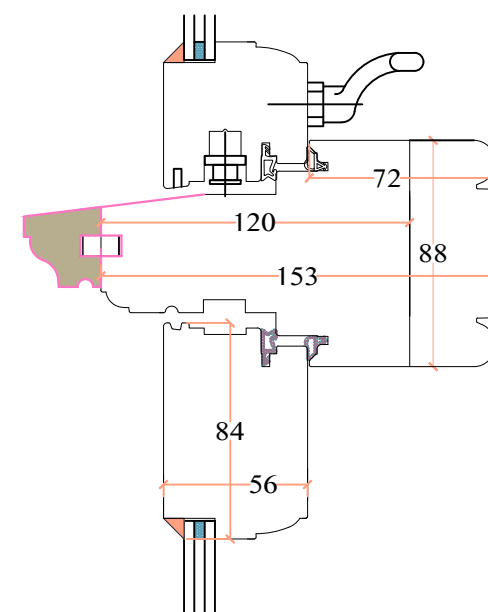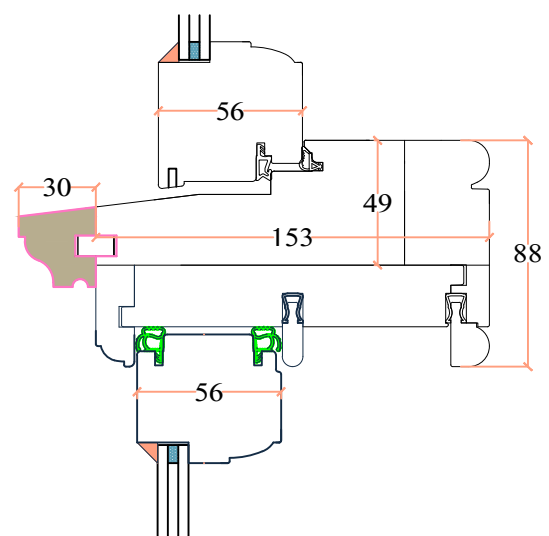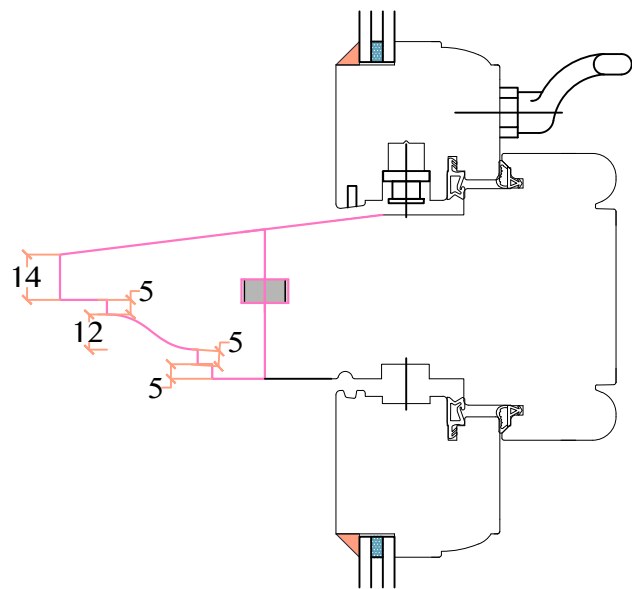

C 1771-B1

REV C
12/09/2023

Seen From Outside

ORIGINAL
SASH

15/25

Rear Elevation - Lower Ground Floor
Timber Casement Window

W003

w005

Project address:
26 Nethernhall Gardens
NW3 5TL


Client:
Amirilan

Paint Details:

INSIDE: RAL 9016 WHITE

OUTSIDE: RAL 9016 WHITE


**RED
GRANDIS**
HARDWOOD

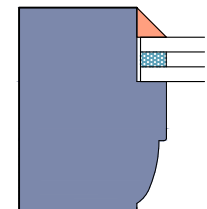
Large Ovolo



 Telescopic


Ironmongery Finish: Satin Chrome

1x
pair
IPA
Adjustable
Friction Stay

1x
pair
IPA
Canopy
Stay

2x
pair
/unit
BUTT
Hinges

2x
Conniseur
Locking
Handle

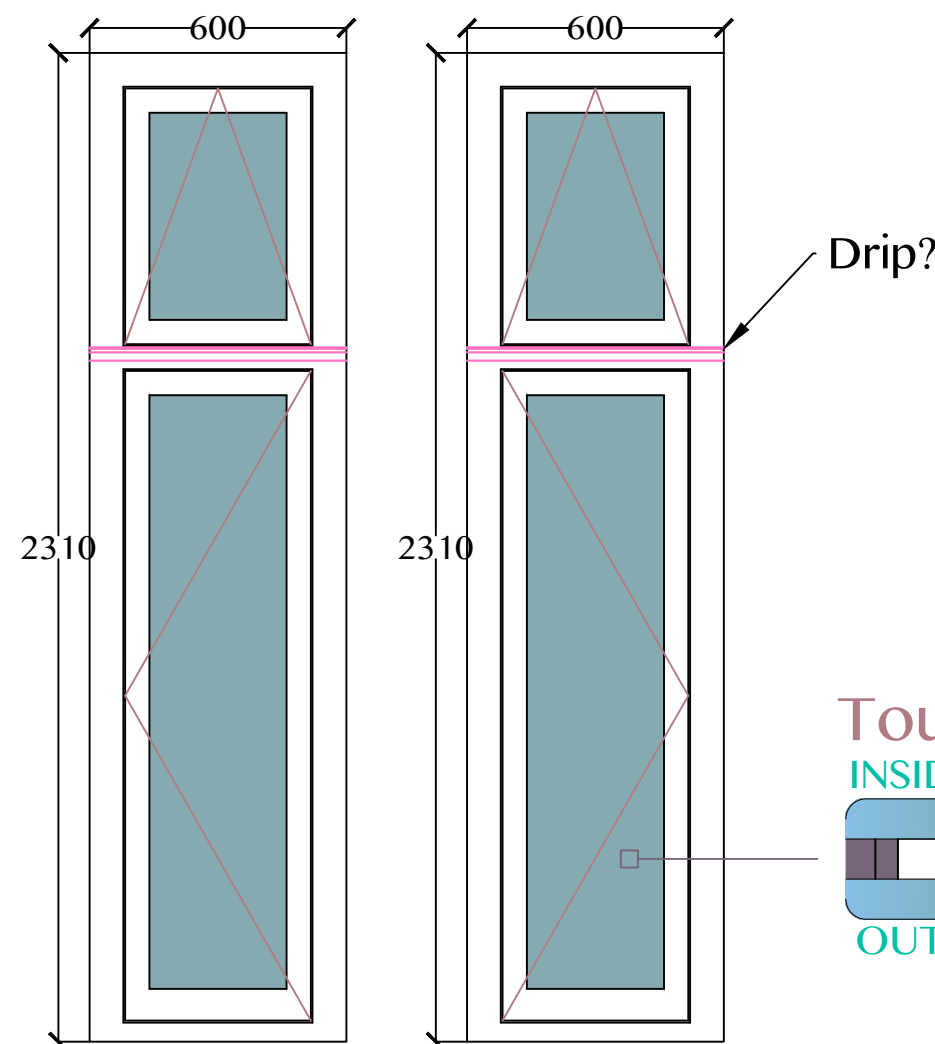

Toughened
INSIDE LOW E
OUTSIDE Float

1:20 @ A3



Notes:
See Tech

Fitting:

C 1771-B1

REV C

12/09/2023

Seen From Outside

ORIGINAL
SASH

16 /25


Rear Elevation - Lower Ground Floor
Weight Loaded Timber Sash Window

Project address:

26 Nethernhall Gardens
NW3 5TL

Client:

Amirilan

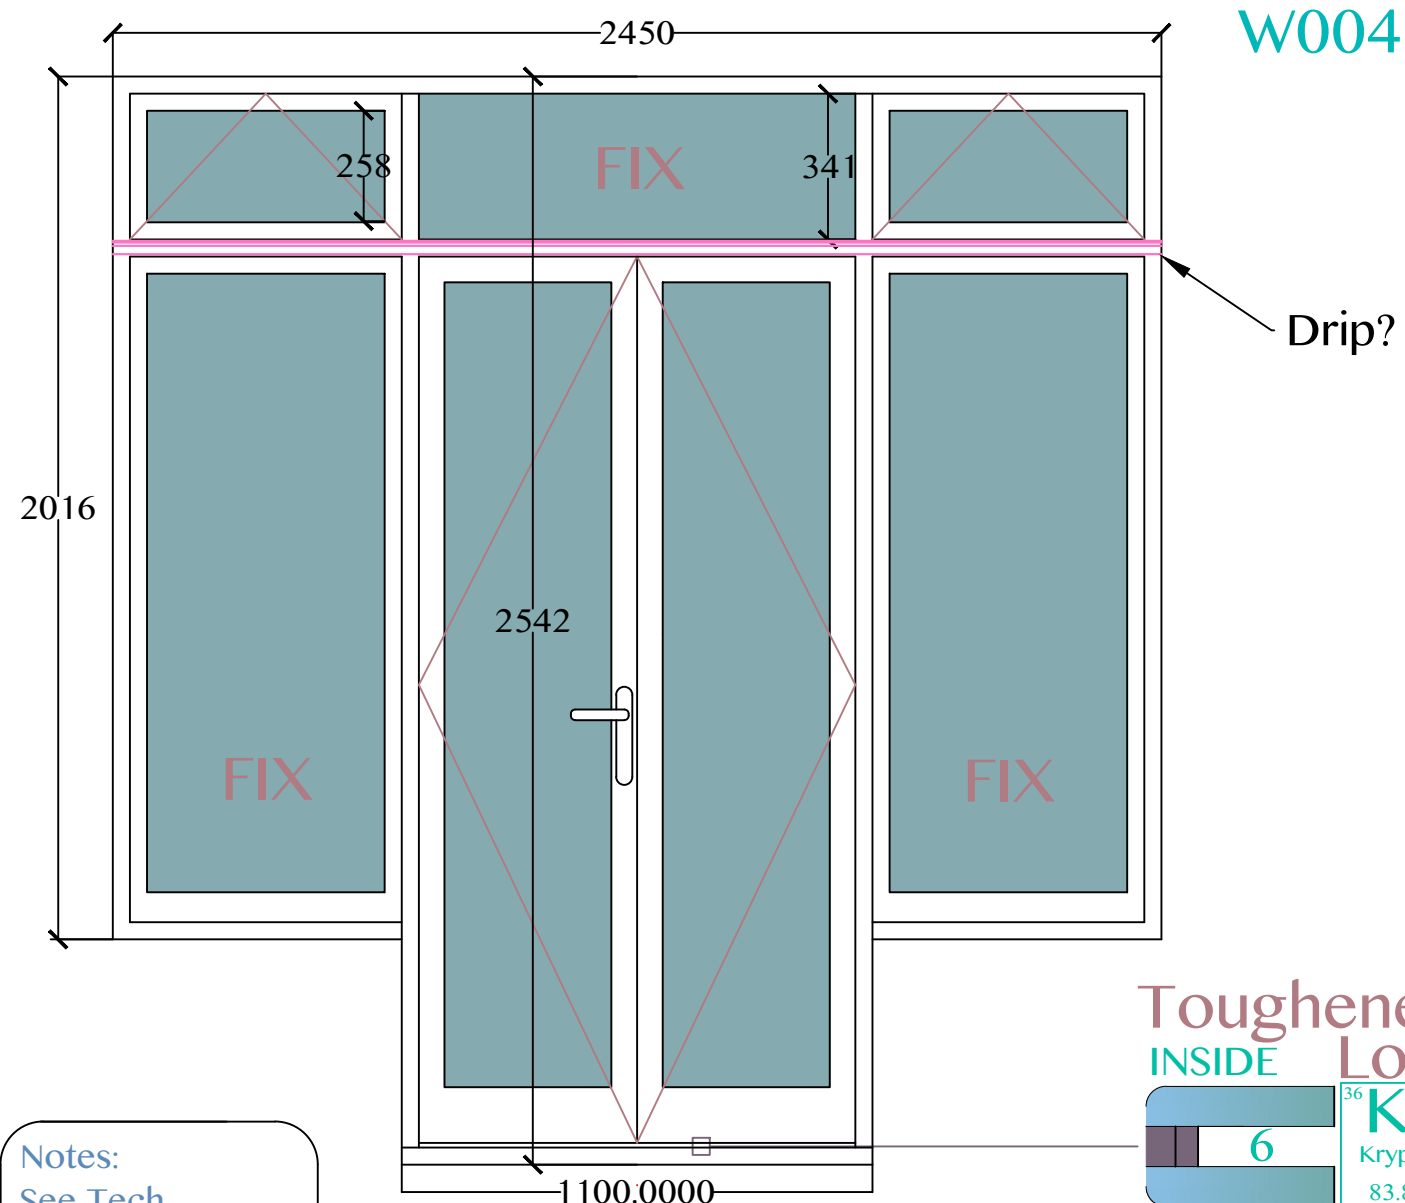


Paint Details:

INSIDE: RAL 9016 WHITE


OUTSIDE: RAL 9016 WHITE




RED GRANDIS
HARDWOOD
Large Ovolo

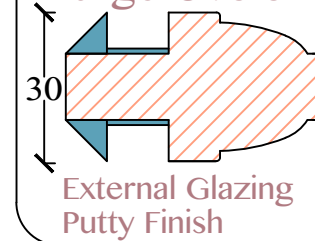

External Glazing
Putty Finish

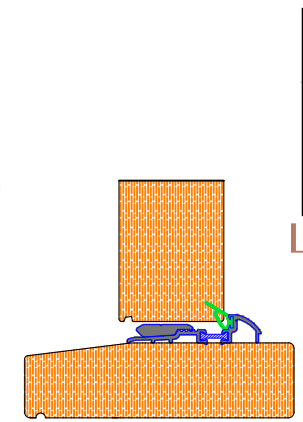

Natural Wood
Dark Color Cill

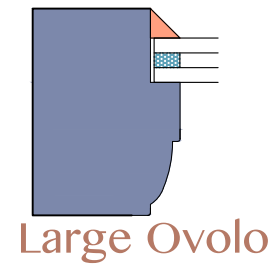

Large Ovolo



Ironmongery Finish: Satin Chrome

1x pair
Lilla
Lever Handle



4x pair
BUTT
Hinges



2x pair
Adjustable
Friction Stay




2x
Handle



Notes:
See Tech

Fitting:

1:20 @ A3

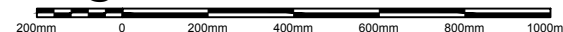

Toughened
INSIDE LOW E
OUTSIDE Float
Toughened

C 1771-B1

REV C

12/09/2023

Seen From Outside

ORIGINAL
SASH

17/25

Rear Elevation - Lower Ground Floor

Timber Casement Window

W006

W010

Project address:

26 Nethernhall Gardens
NW3 5TL

Client:

Amirilan

Paint Details:

INSIDE: RAL 9016 WHITE

OUTSIDE: RAL 9016 WHITE

RED
GRANDIS
HARDWOOD

Large Ovolo



Telescopic


Ironmongery Finish: Satin Chrome

1x
pair
IPA
Adjustable
Friction Stay


1x
pair
IPA
Canopy
Stay

2x
pair
/unit
BUTT
Hinges

2x
Conniseur
Locking
Handle

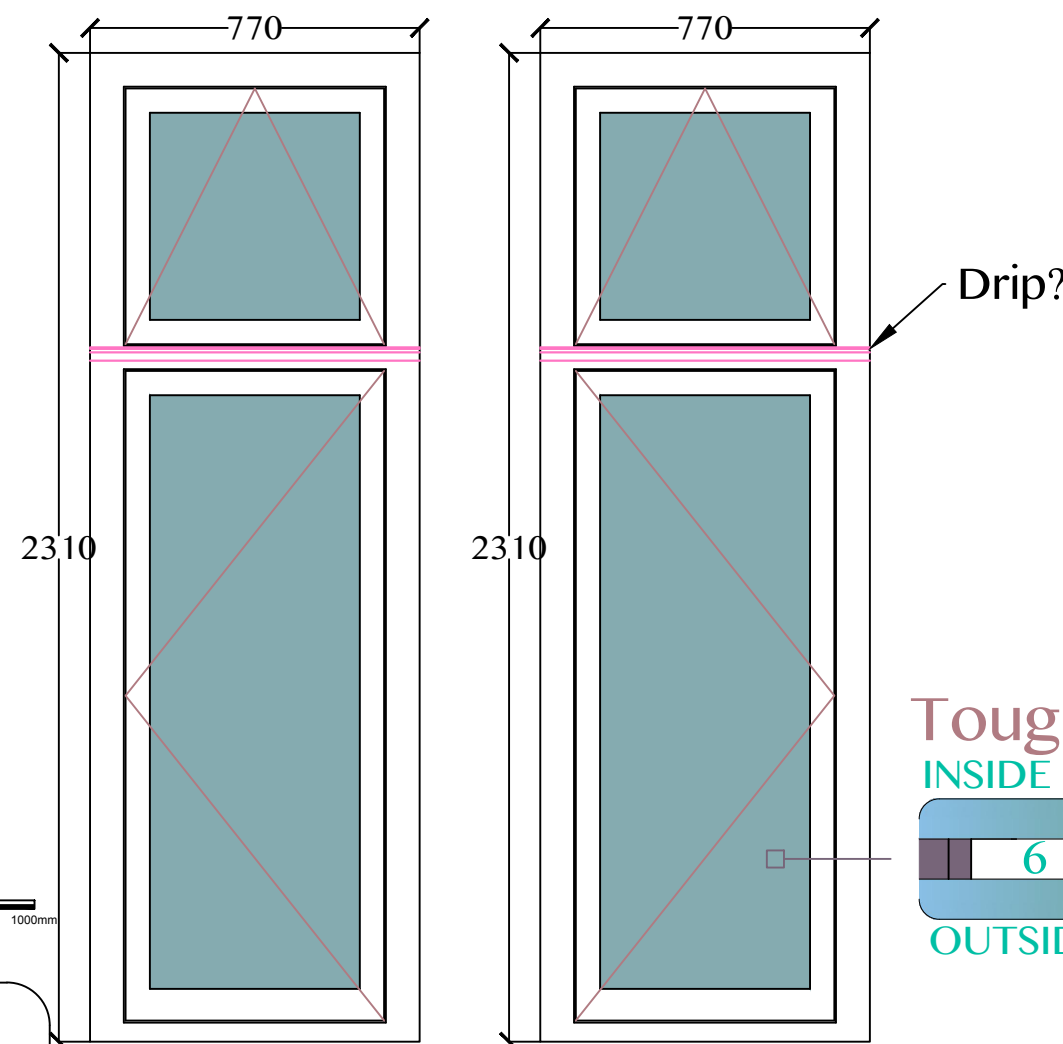

Toughened
INSIDE LOW E
OUTSIDE Float

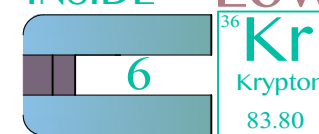

1:20 @ A3



Notes:
See Tech

Fitting:

C 1771-B1

REV C
12/09/2023

Seen From Outside

ORIGINAL
SASH

18 /25

Rear Elevation - Lower Ground Floor
Weight Loaded Timber Sash Window
Timber French Door
W009

Project address:
26 Nethernhall Gardens
NW3 5TL

Client:
Amirilan

Paint Details:

INSIDE: RAL 9016 WHITE


OUTSIDE: RAL 9016 WHITE




RED
GRANDIS
HARDWOOD
Large Ovolo



External Glazing
Putty Finish

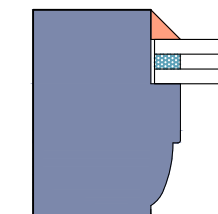

Large Ovolo

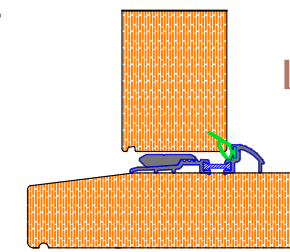

Natural Wood
Dark Color Cill




Ironmongery Finish: Satin Chrome



1x
pair
Lilla
Lever Handle




4x
pair
BUTT
Hinges

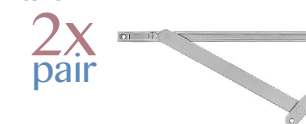

Adjustable
Friction Stay



2x
Handle

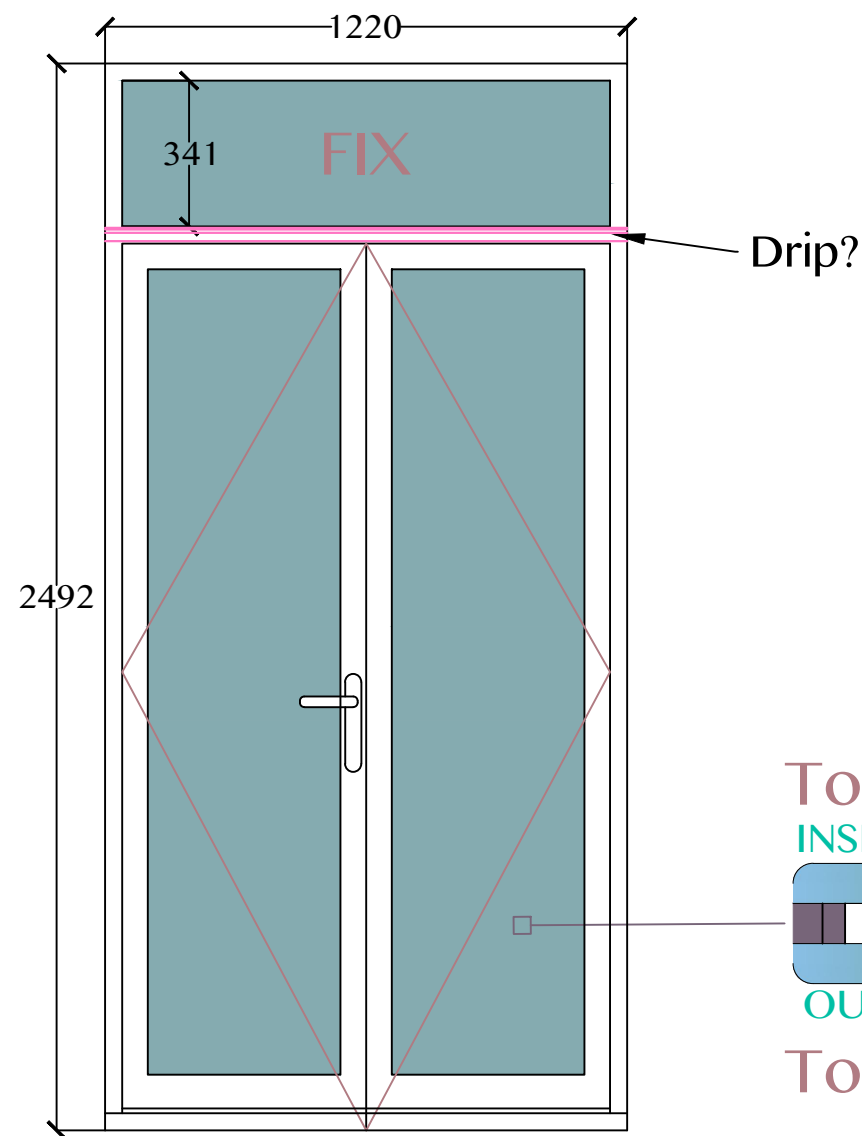


Toughened
INSIDE LOW E
OUTSIDE Float
Toughened



Notes:
See Tech

Fitting:

1:20 @ A3

 

C 1771-B1

REV C

12/09/2023

Seen From Outside

ORIGINAL
SASH

19/25

North Elevation

Timber Casement Window

W300 (Second Floor)

W208 (First Floor)

W109 (Ground Floor)

W007 (Lower Ground Floor)

Project address:

26 Nethernhall Gardens
NW3 5TL

Client:

Amirilan

Paint Details:

INSIDE: RAL 9016 WHITE

OUTSIDE: RAL 9016 WHITE

RED
GRANDIS
HARDWOOD

Large Ovolo



Telescopic

Ironmongery Finish: Satin Chrome

1x
pair
IPA
Adjustable
Friction Stay

1x
pair
IPA
Canopy
Stay

2x
pair
/unit
BUTT
Hinges



2x
Conniseur
Locking
Handle




1:20 @ A3



Notes:
See Tech

Fitting:

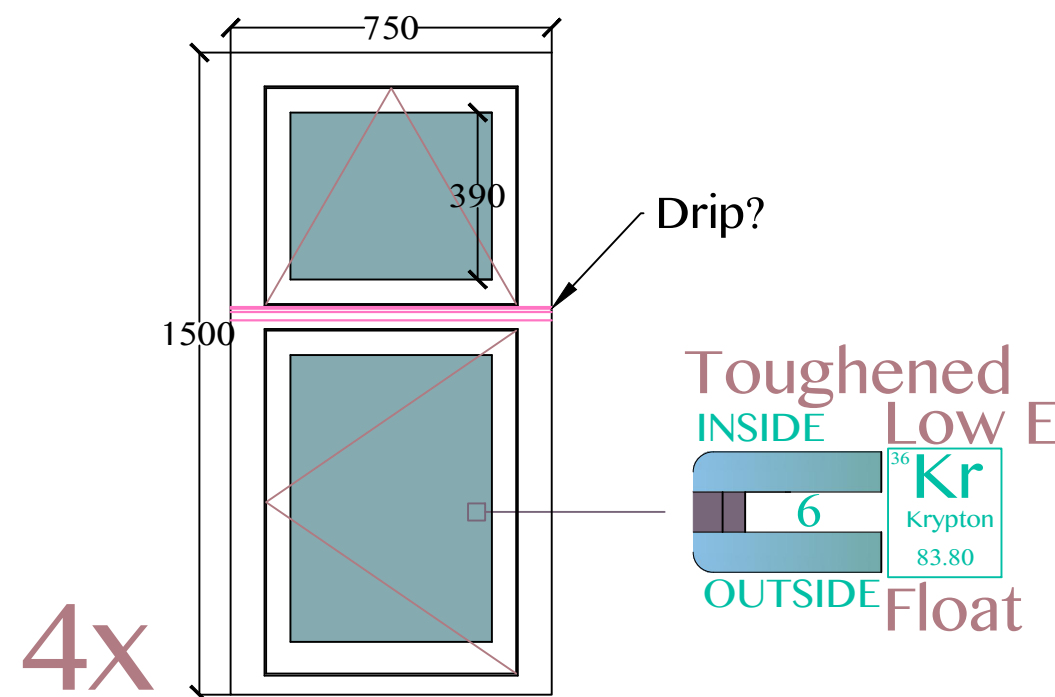

C 1771-B1

REV C
12/09/2023

Seen From Outside

ORIGINAL
SASH

20/25

North Elevation

Timber Casement Window

W209 (First Floor/Second Floor)

W008 (Lower Ground Floor)

Project address:

26 Nethernhall Gardens
NW3 5TL

Client:

Amirilan

Paint Details:

INSIDE: RAL 9016 WHITE

OUTSIDE: RAL 9016 WHITE

RED
GRANDIS
HARDWOOD

Large Ovolo



Telescopic

Ironmongery Finish: Satin Chrome


1x
pair
IPA
Adjustable
Friction Stay

1x
pair
IPA
Canopy
Stay

2x
pair
/unit
BUTT
Hinges



2x
Conniseur
Locking
Handle

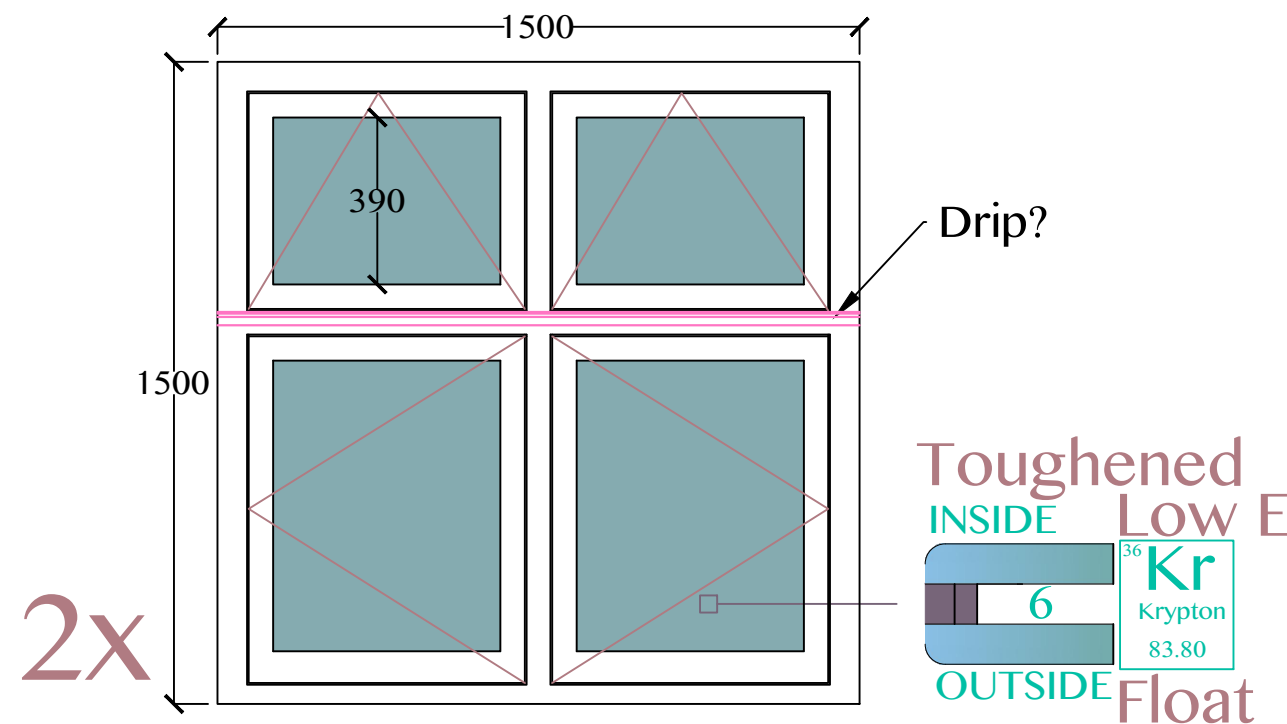

Notes:
See Tech

Fitting:

1:20 @ A3
200mm 0 200mm 400mm 600mm 800mm 1000mm

C 1771-B1

REV C
12/09/2023

Seen From Outside

ORIGINAL
SASH

21/25

North Elevation
Timber Casement Window
W110 (Ground Floor/First Floor)

Project address:
26 Nethernhall Gardens
NW3 5TL


Client:
Amirilan

Paint Details:

INSIDE: RAL 9016 WHITE

OUTSIDE: RAL 9016 WHITE


**RED
GRANDIS**
HARDWOOD

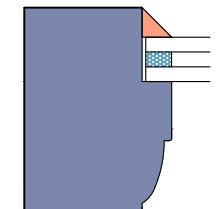
Large Ovolo



 Telescopic


Ironmongery Finish: Satin Chrome

1x
pair
IPA
Adjustable
Friction Stay

1x
pair
IPA
Canopy
Stay

2x
pair
/unit
BUTT
Hinges

2x
Conniseur
Locking
Handle

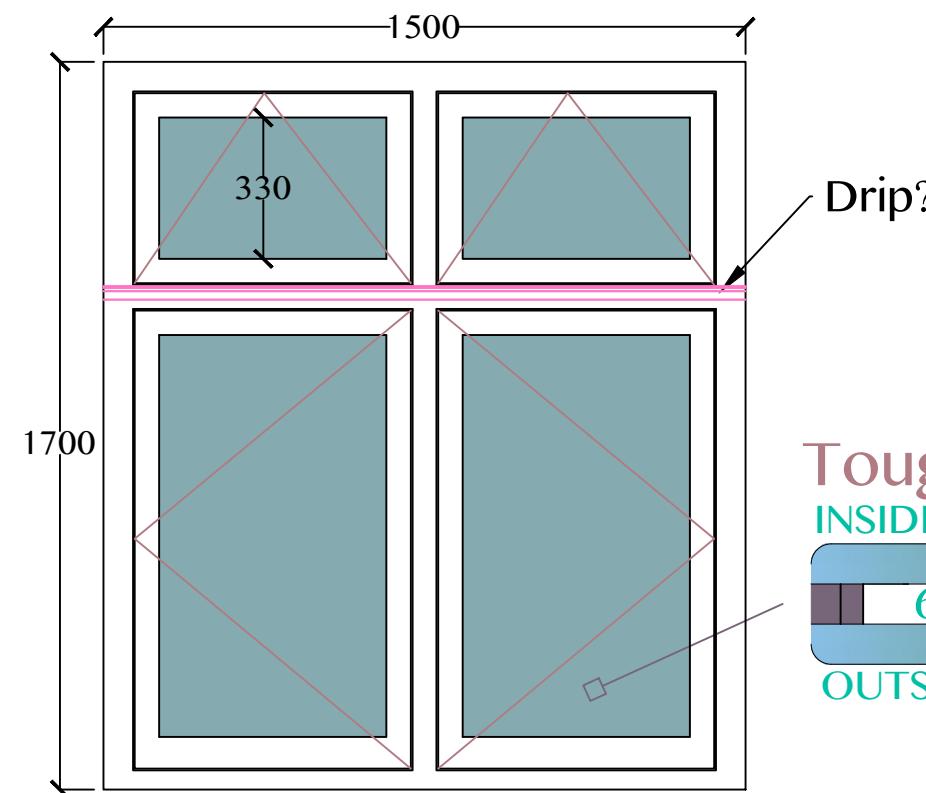

1:20 @ A3

200mm 0 200mm 400mm 600mm 800mm 1000mm

Notes:
See Tech

Fitting:

C 1771-B1

REV C

12/09/2023

Front Elevation - First Floor
Weight Loaded Timber Sash Window
W200

Seen From Outside

ORIGINAL
SASH

22 / 25

Project address:

26 Nethernhall Gardens
NW3 5TL

Client:

Amirilan

Paint Details:

INSIDE: RAL 9016 WHITE

OUTSIDE: RAL 9016 WHITE

RED
GRANDIS
HARDWOOD

Weights

153


Hardwood
Sapele Sill

Large Ovolo

Horns: no4



External

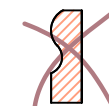

Internal

30

External Glazing
Putty Finish

Ironmongery Finish: Satin Chrome

2x
Lockable
Angel Lock




1x
Heritage Lock




4x
Pulleys



2x
Sash Lifts

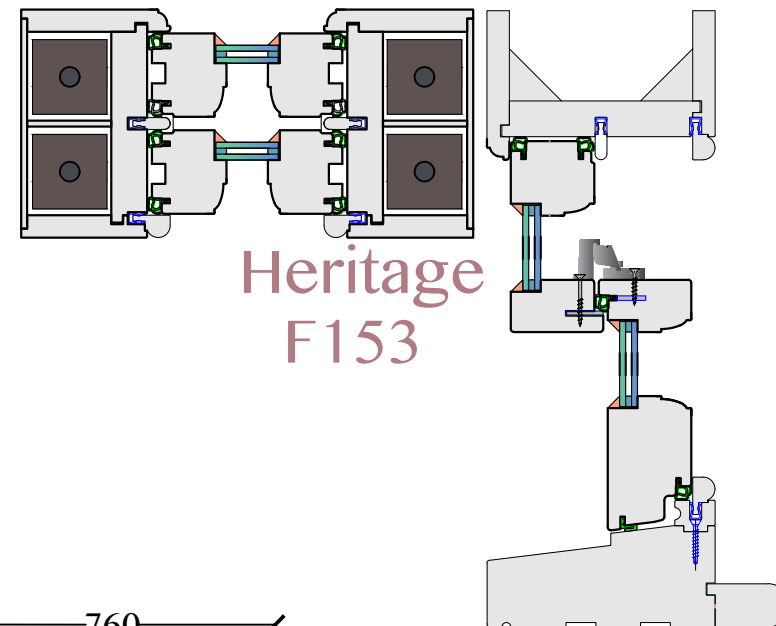

Heritage
F153

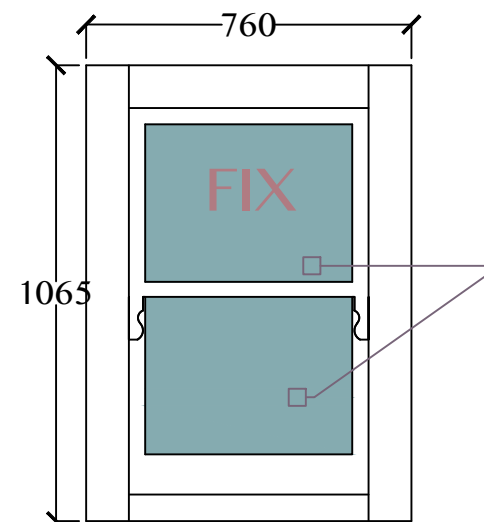

Toughened
INSIDE LOW E
OUTSIDE Float



1:20 @ A3



Notes:

Fitting:

C 1771-B1

REV C

12/09/2023

Front Elevation - Ground Floor
Weight Loaded Timber Sash Window
W100

Seen From Outside

ORIGINAL
SASH

23 / 25

Project address:

26 Nethernhall Gardens
NW3 5TL

Client:

Amirilan

Paint Details:

INSIDE: RAL 9016 WHITE

OUTSIDE: RAL 9016 WHITE

RED
GRANDIS
HARDWOOD

Weights

153


Hardwood
Sapele Sill

Large Ovolo

Horns: no4



External

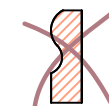

Internal

30

External Glazing
Putty Finish

Ironmongery Finish: Satin Chrome



2x
Lockable
Angel Lock




1x
Heritage Lock




4x
Pulleys



2x
Sash Lifts

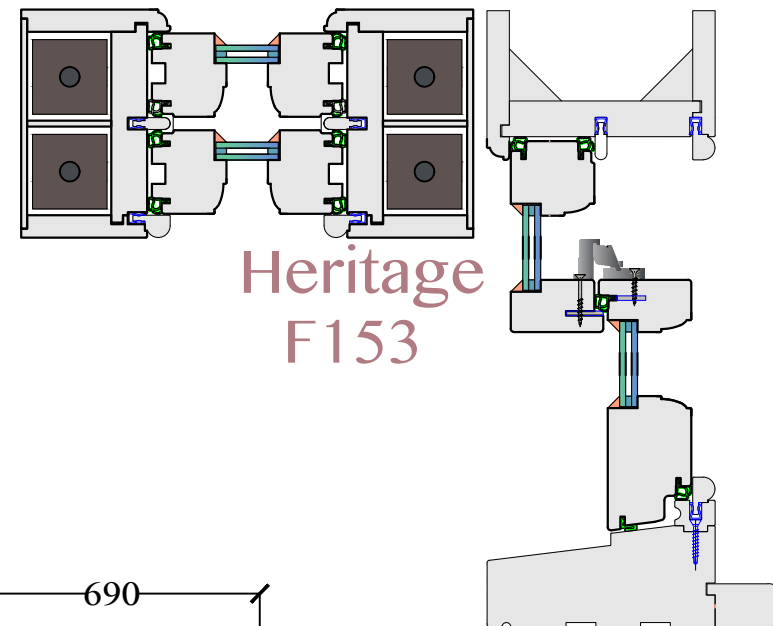

Heritage
F153

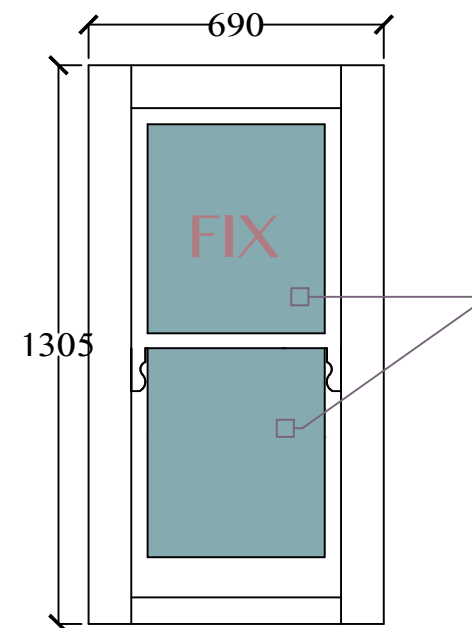

Toughened
INSIDE LOW E
OUTSIDE Float



1:20 @ A3



Notes:

Fitting:

C 1771-B1

REV C


12/09/2023

Seen From Outside


ORIGINAL
SASH

24/25

Front Elevation - Lower Ground Floor
Weight Loaded Timber Sash Window
W001

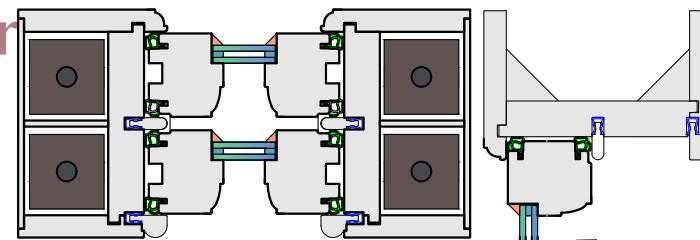

Heritage
F153

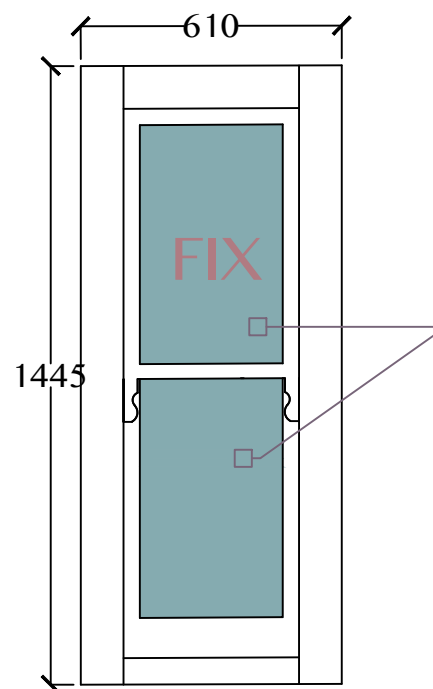

Toughened
INSIDE LOW E
OUTSIDE Float



Project address:

26 Nethernhall Gardens
NW3 5TL

Client:

Amirilan


Paint Details:

INSIDE: RAL 9016 WHITE


OUTSIDE: RAL 9016 WHITE

RED
GRANDIS
HARDWOOD

Horns: no4

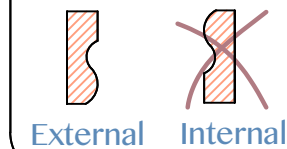


Weights

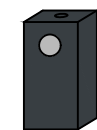

153
Hardwood
Sapele Sill

Large Ovolo

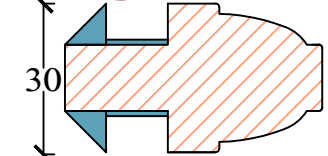

30
External Glazing
Putty Finish

Ironmongery Finish: Satin Chrome



2x
Lockable
Angel Lock



1x
Heritage Lock



4x
Pulleys



2x
Sash Lifts

1:20 @ A3



Notes:

Fitting:

C 1771-B1

REV C
12/09/2023

Seen From Outside

ORIGINAL
SASH

Front Elevation - Lower Ground Floor
Timber Casement Window
W002

Project address:
26 Nethernhall Gardens
NW3 5TL

Client:
Amirilan

Paint Details:

INSIDE: RAL 9016 WHITE

OUTSIDE: RAL 9016 WHITE

RED
GRANDIS
HARDWOOD




Telescopic

Ironmongery Finish: Satin Chrome

2x
pair
IPA
Adjustable
Friction Stay

3x
pair
/unit
BUTT
Hinges

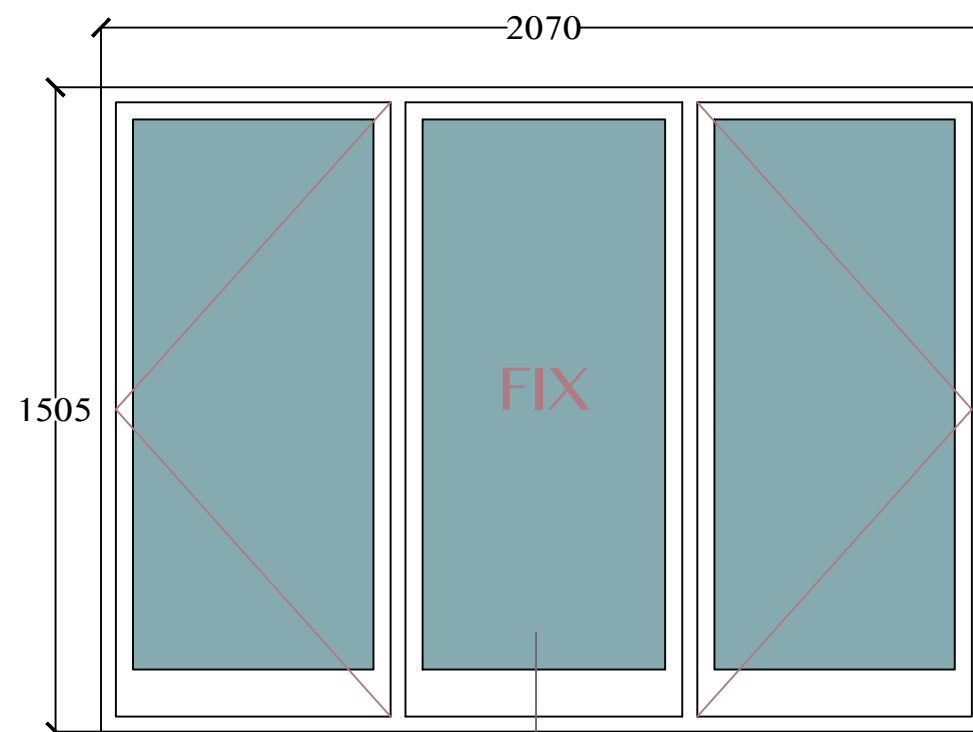

1:20 @ A3



Notes:
See Tech

Fitting:

Toughened
INSIDE LOW E
4 6 36 Kr
OUTSIDE Float
Krypton
83.80