


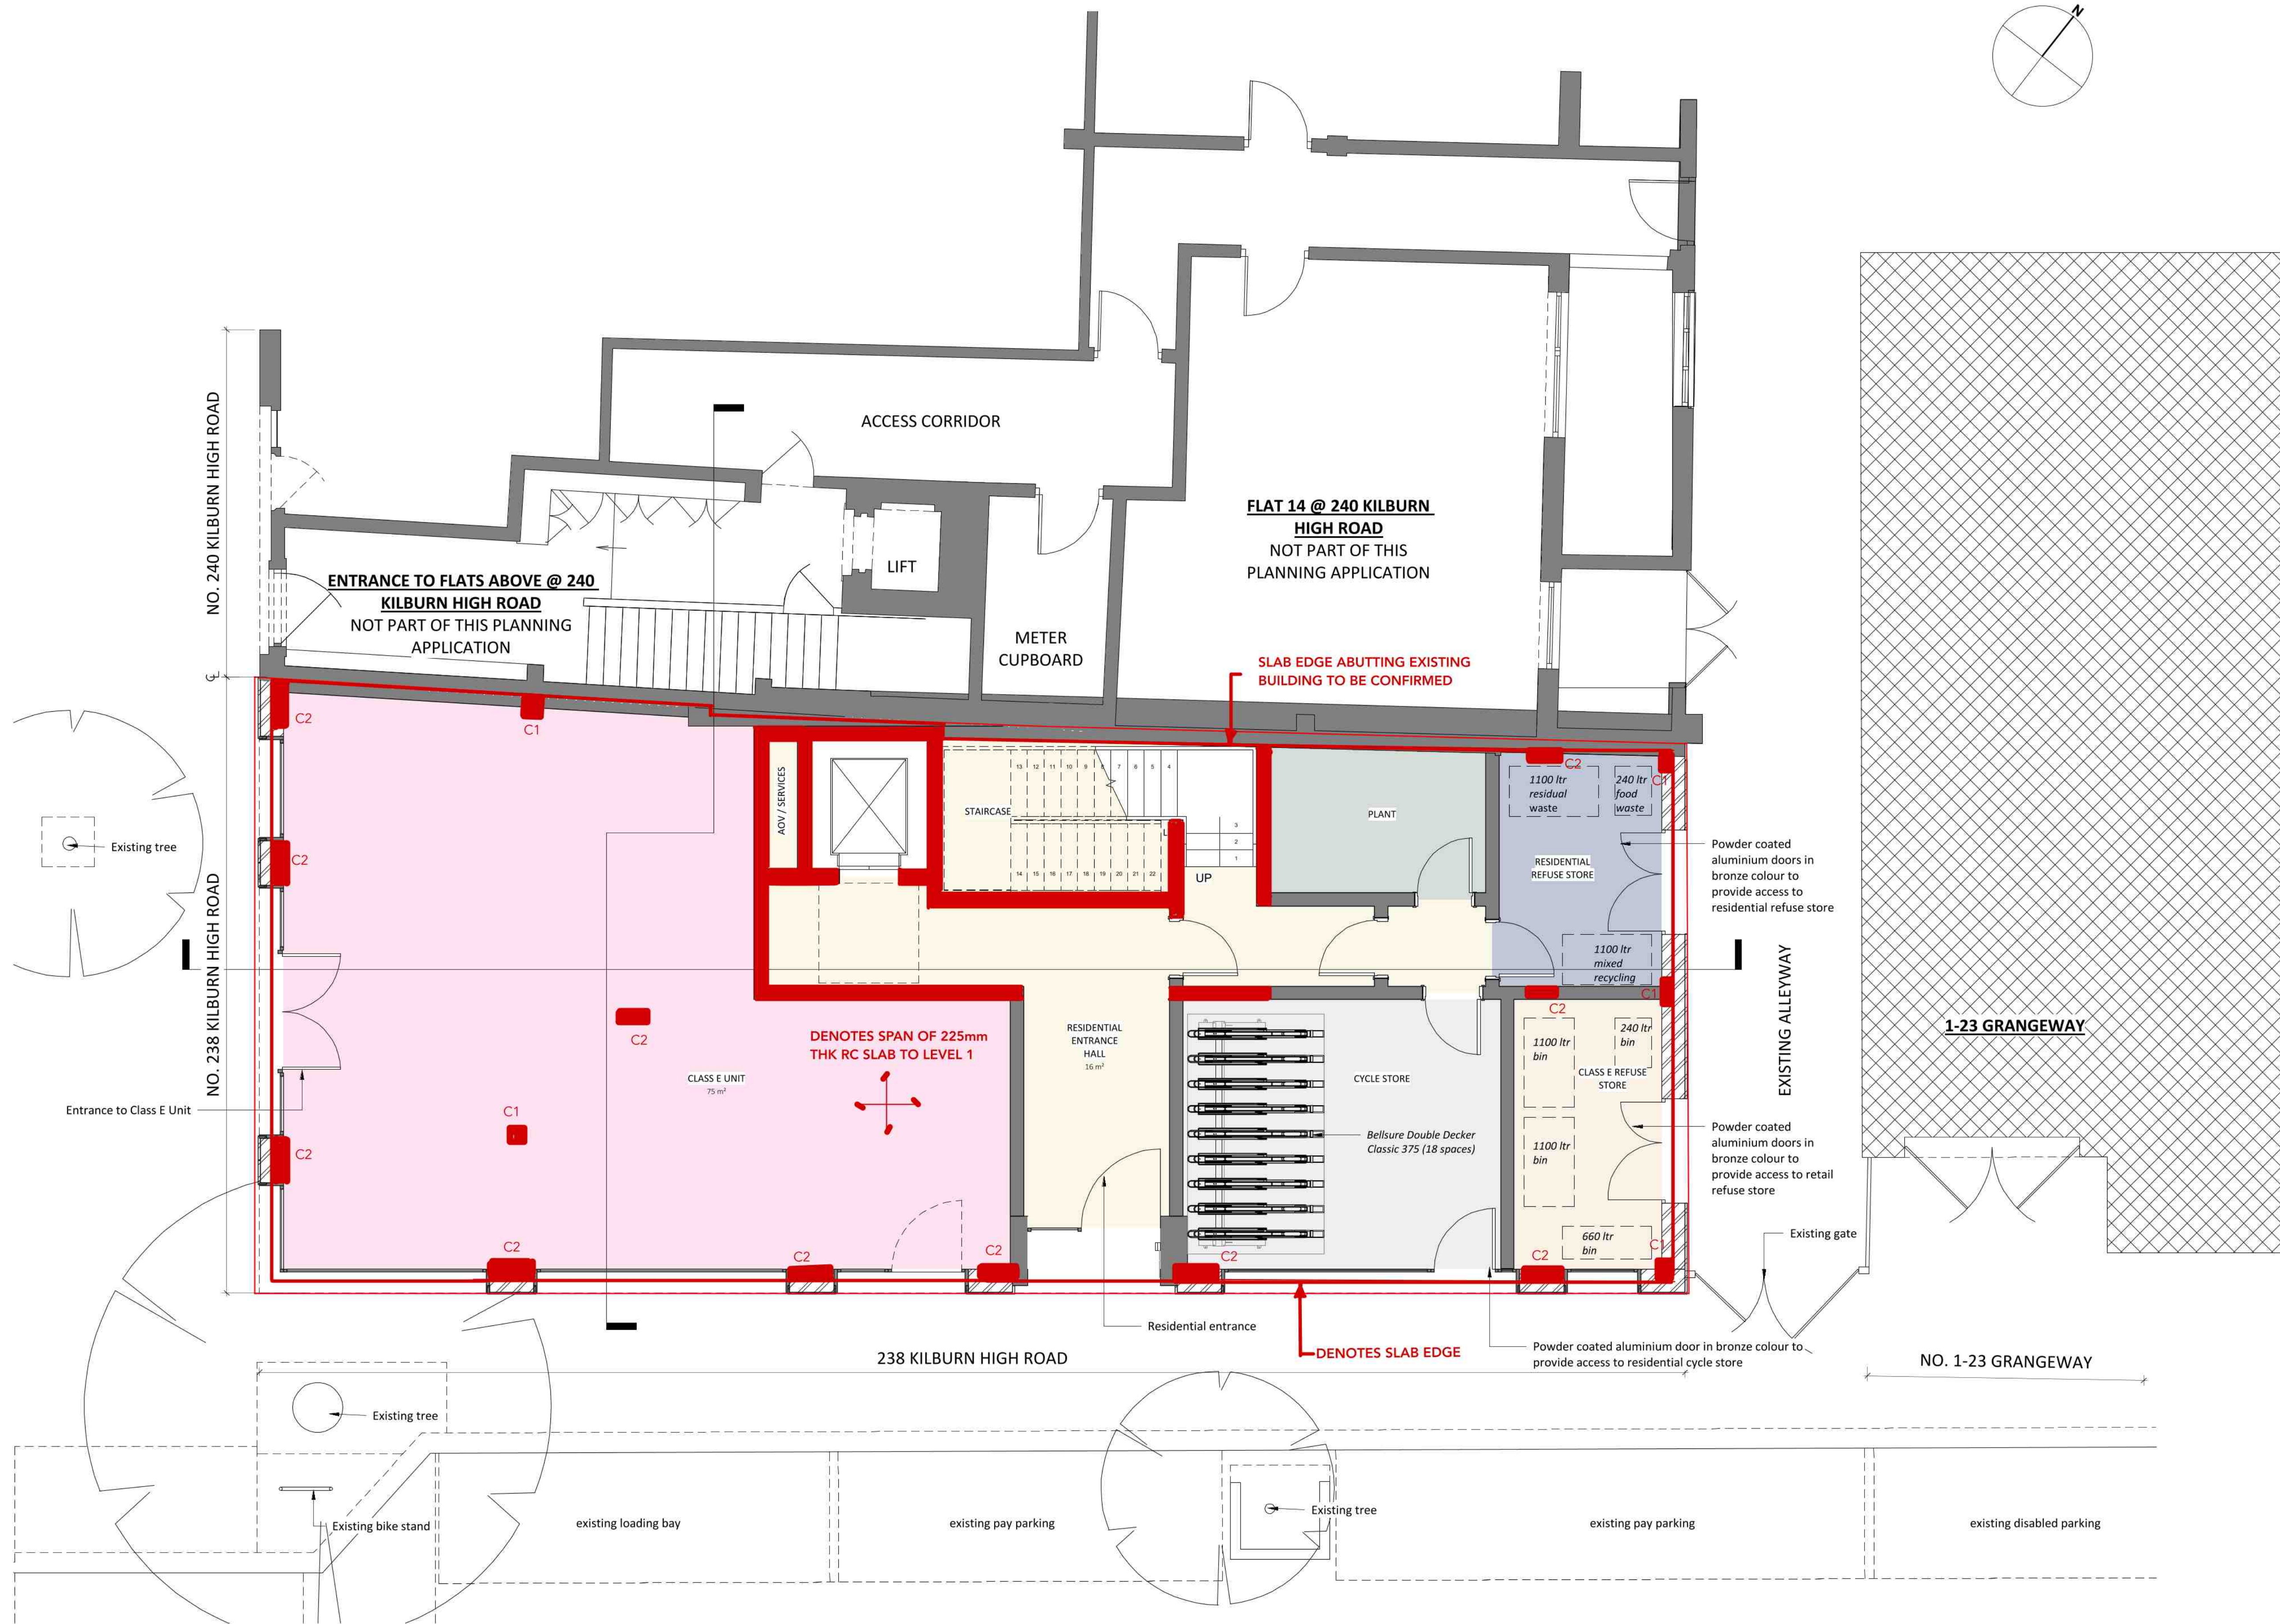

STRUCTURAL COLUMN SCHEDULE

C1 = 300x300
C2 = 600x225

ALL CORE WALLS TO BE 225mm THK

REBAR ESTIMATES:

RC SLABS = 115Kg/m3
RC WALLS = 80Kg/m3
RC COLUMNS = 475Kg/m3
RC BEAMS = 250Kg/m3
GROUND BEAMS = 250Kg/m3
PILE CAPS = 130Kg/m3

HIHACK | ENGINEERING

KILBURN HIGH ROAD


RIBA STAGE 2 - STRUCTURAL MARK UPS

LEVEL 0 SHOWING STRUCTURE OVER

1296-SK001

APRIL 2023

NOT-TO-SCALE

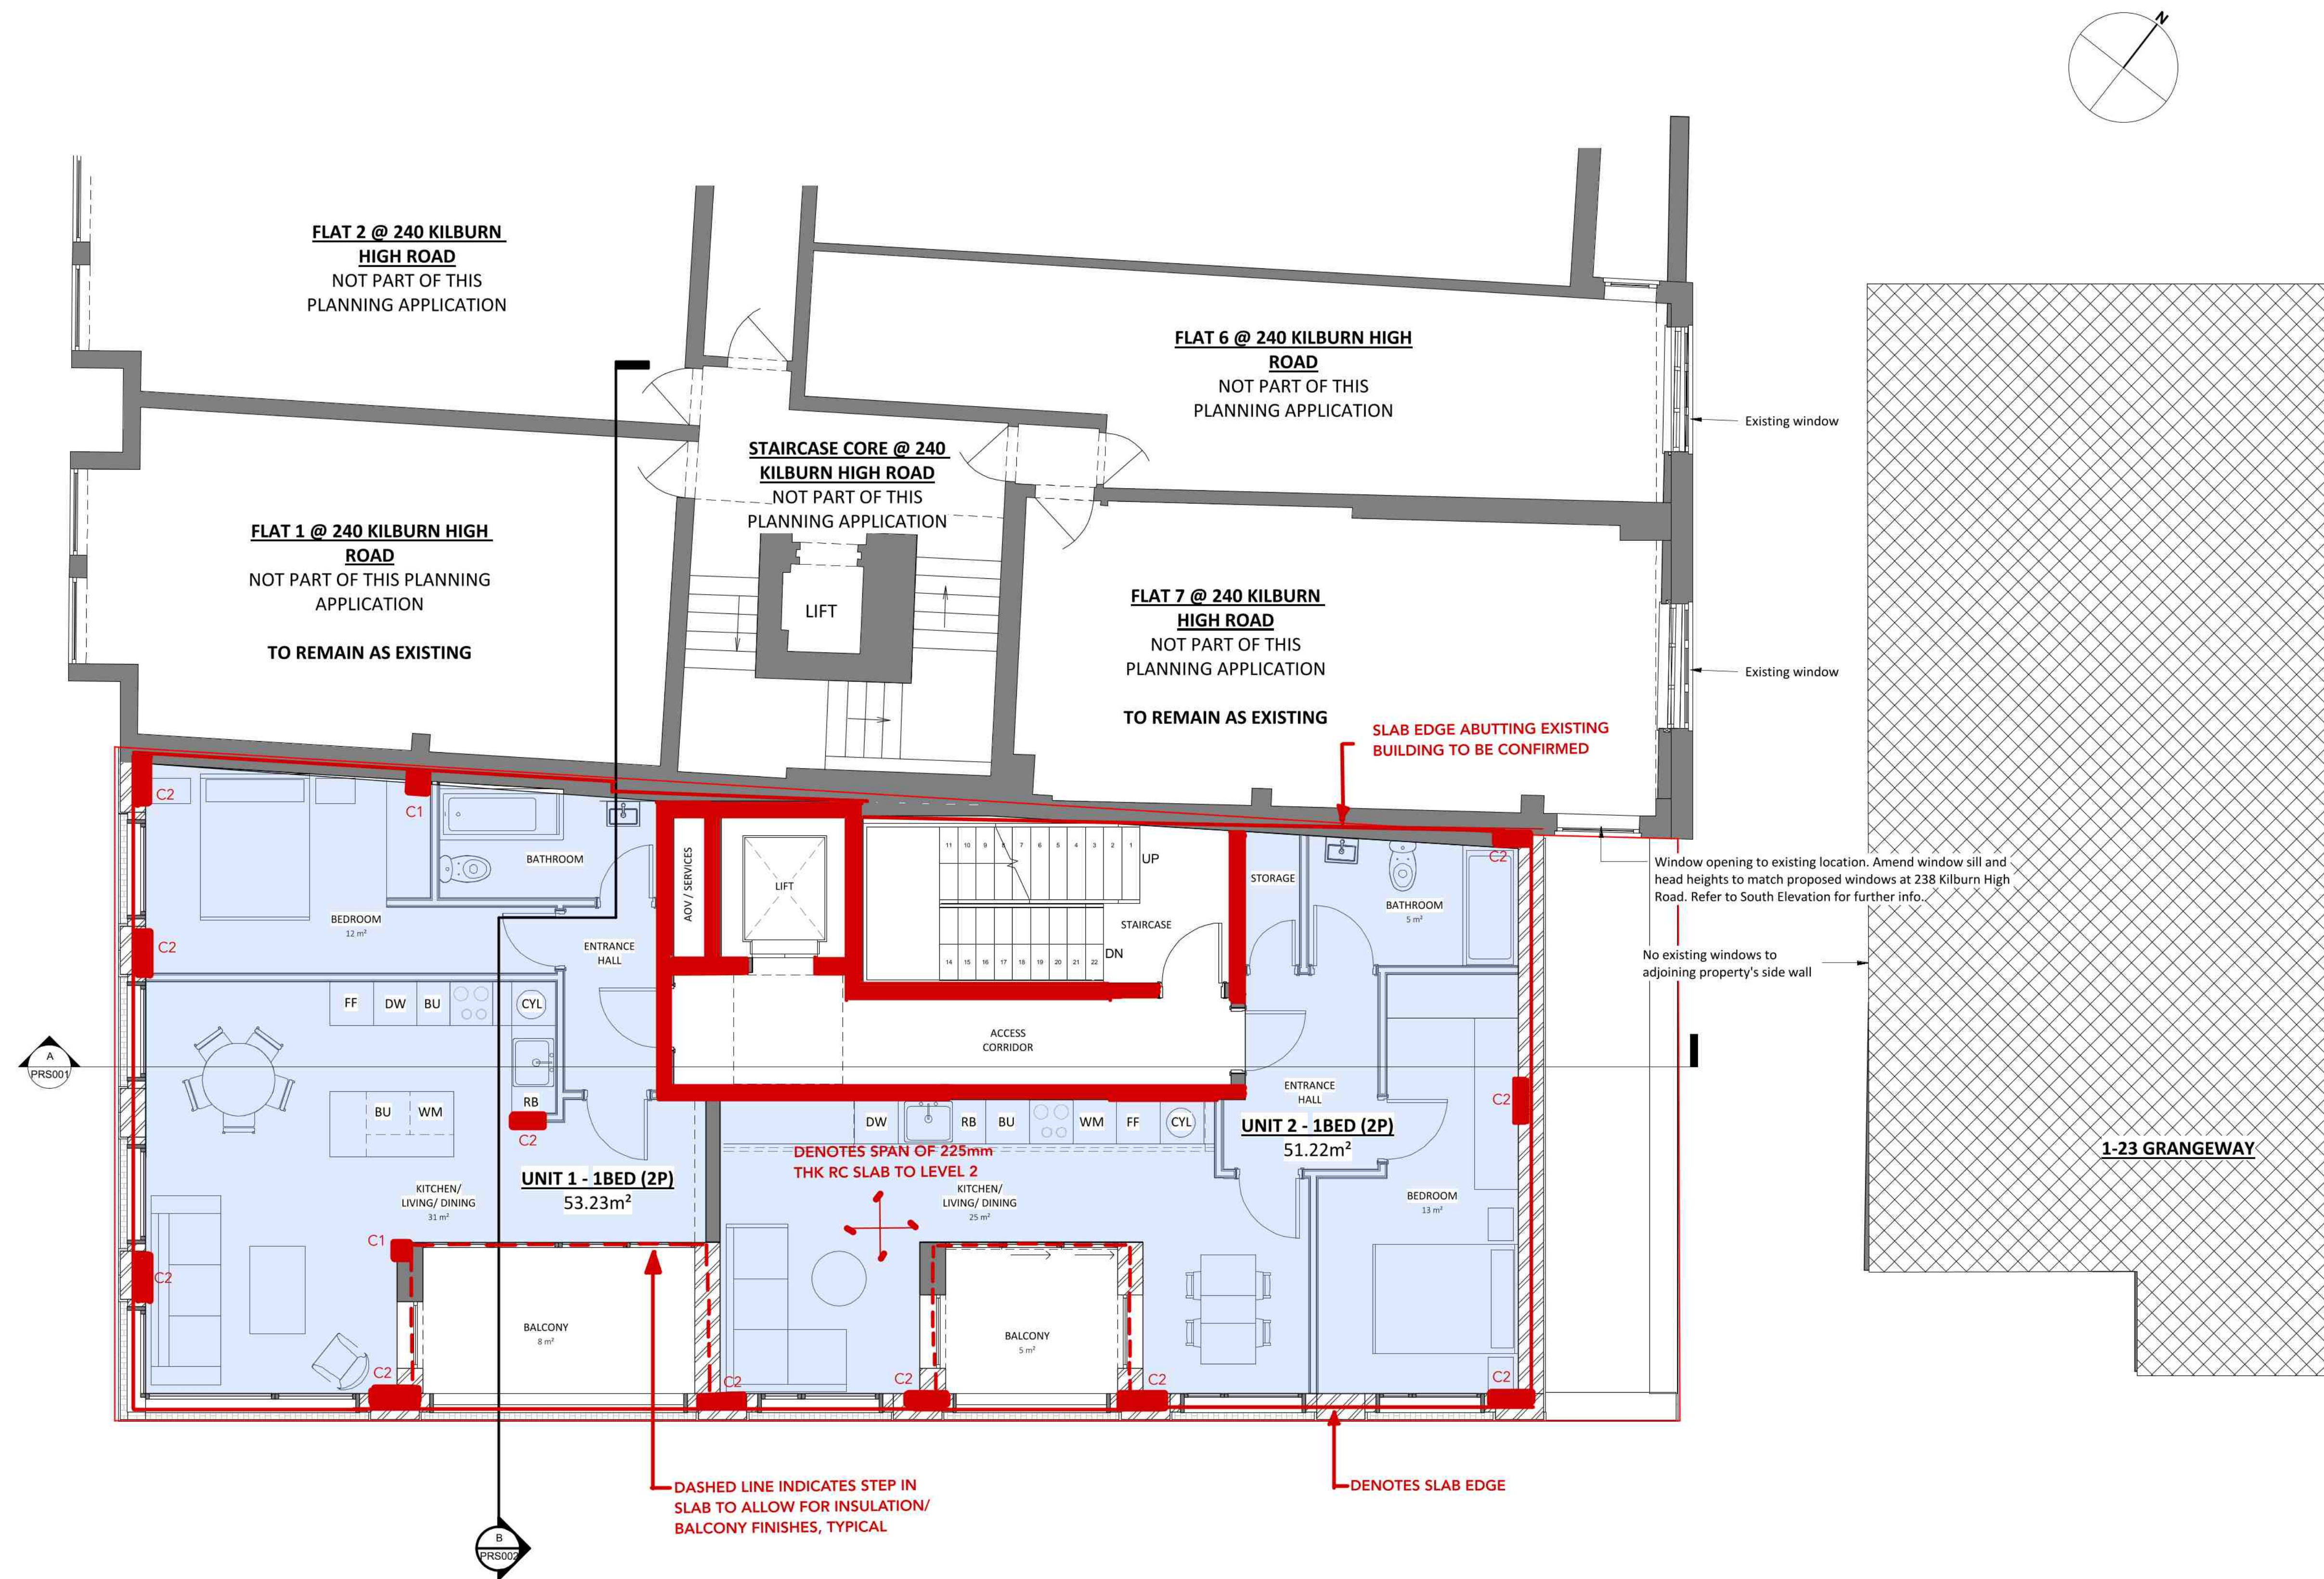

STRUCTURAL COLUMN SCHEDULE

C1 = 300x300
C2 = 600x225

ALL CORE WALLS TO BE 225mm THK

REBAR ESTIMATES:

RC SLABS = 115Kg/m³
RC WALLS = 80Kg/m³
RC COLUMNS = 475Kg/m³
RC BEAMS = 250Kg/m³
GROUND BEAMS = 250Kg/m³
PILE CAPS = 130Kg/m³

H/HACK | ENGINEERING

KILBURN HIGH ROAD


RIBA STAGE 2 - STRUCTURAL MARK UPS

LEVEL 1 SHOWING STRUCTURE OVER

1296-SK002

APRIL 2023



NOT-TO-SCALE

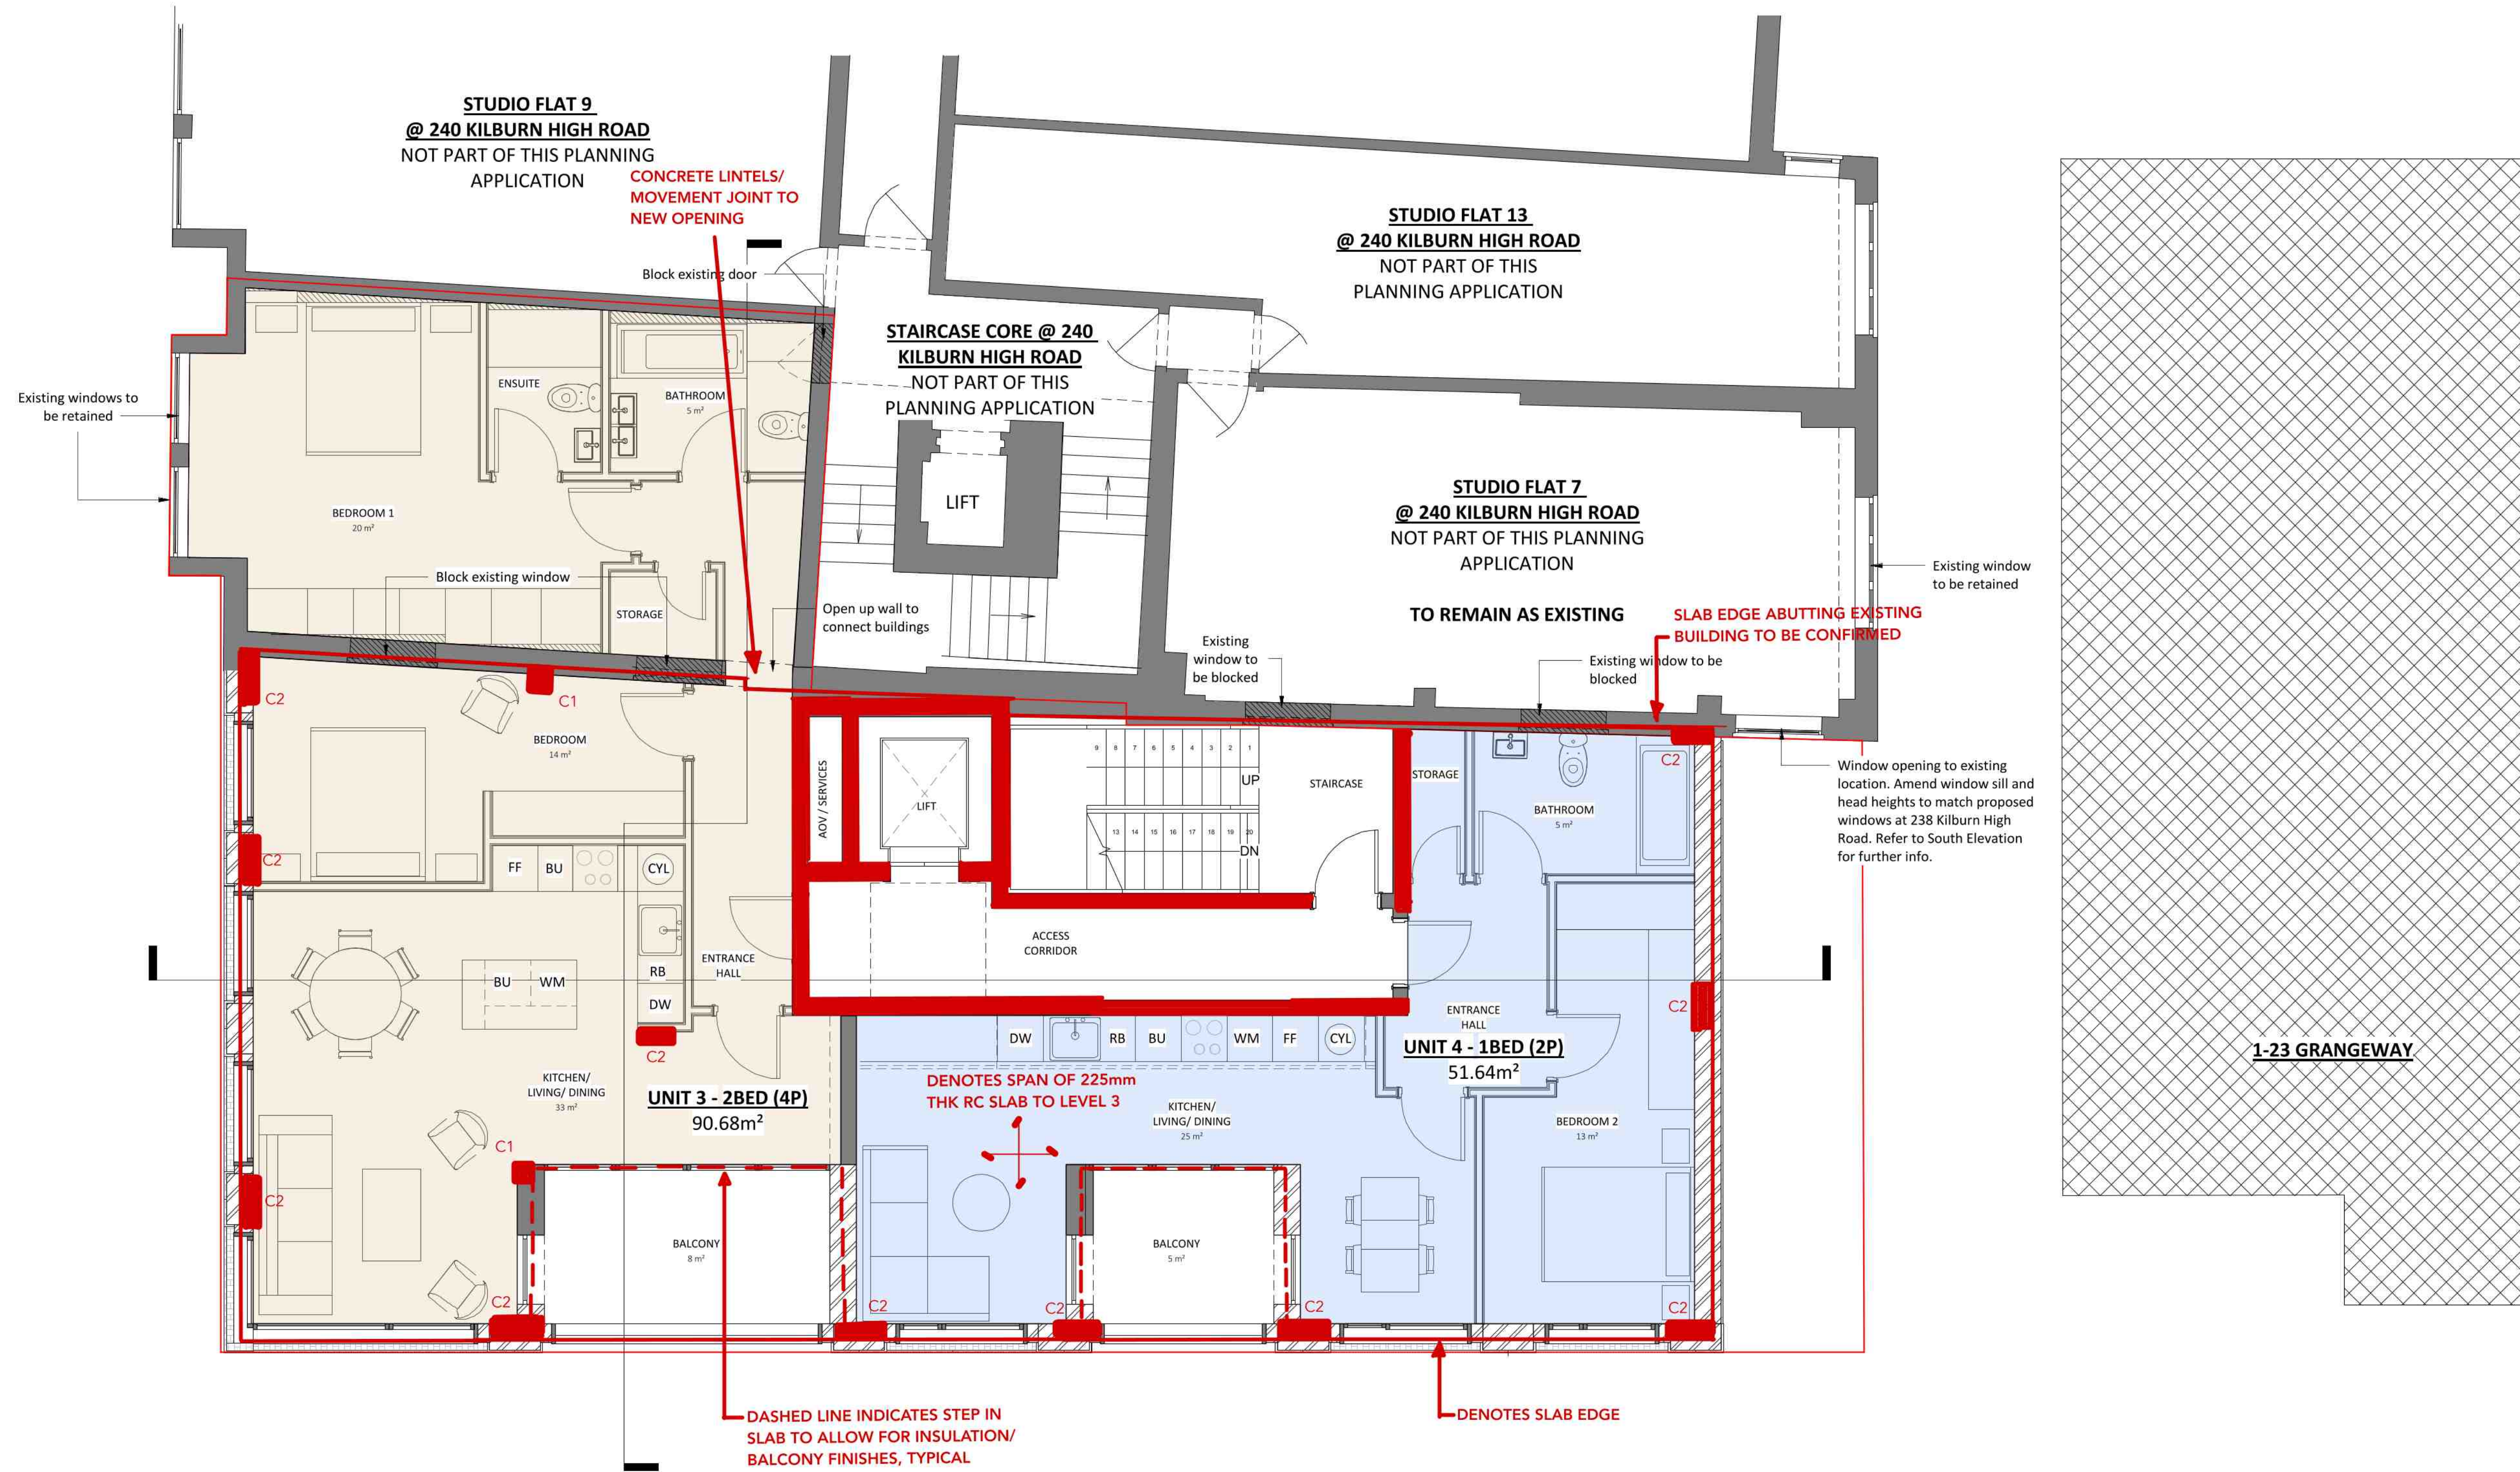

ALL CORE WALLS TO BE 225mm THK

REBAR ESTIMATES:

- RC SLABS = 115Kg/m³
- RC WALLS = 80Kg/m³
- RC COLUMNS = 475Kg/m³
- RC BEAMS = 250Kg/m³
- GROUND BEAMS = 250Kg/m³
- PILE CAPS = 130Kg/m³

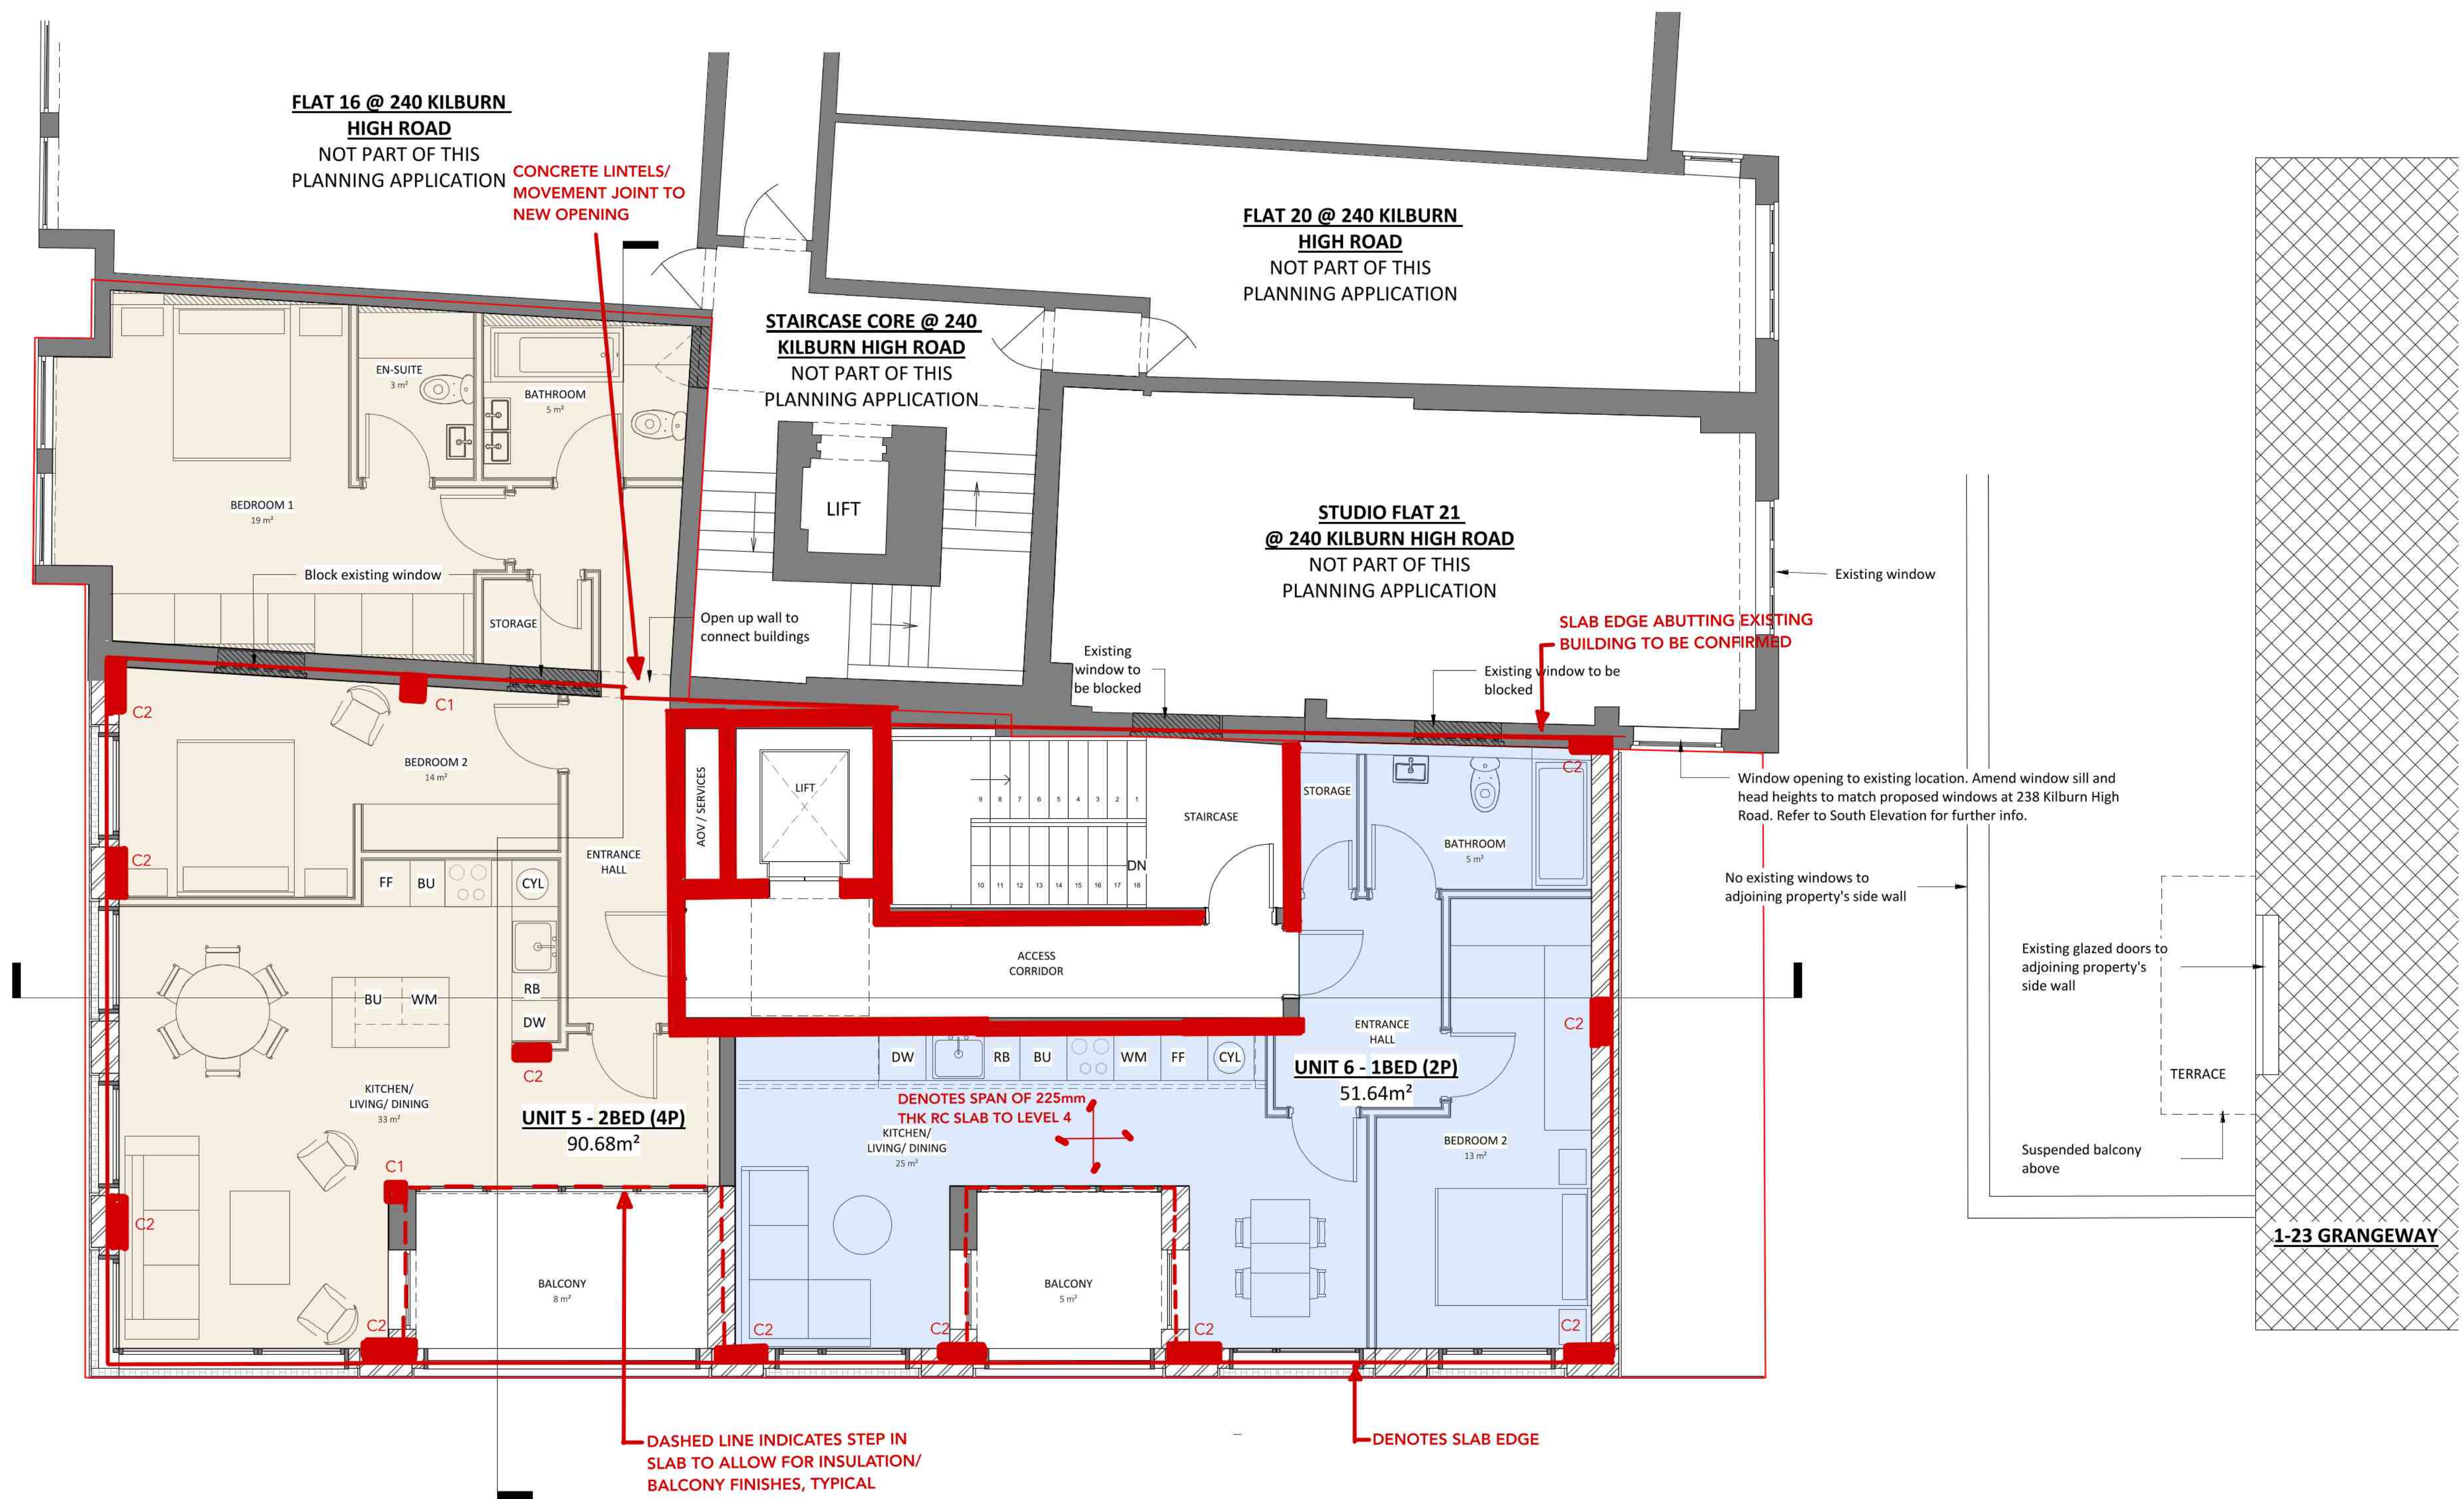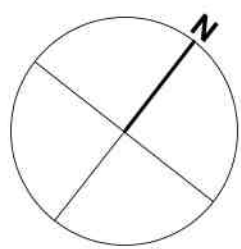

STRUCTURAL COLUMN SCHEDULE

C1 = 300x300
C2 = 600x225

ALL CORE WALLS TO BE 225mm THK

REBAR ESTIMATES:

RC SLABS = 115Kg/m³
RC WALLS = 80Kg/m³
RC COLUMNS = 475Kg/m³
RC BEAMS = 250Kg/m³
GROUND BEAMS = 250Kg/m³
PILE CAPS = 130Kg/m³

H/HACK | ENGINEERING

