
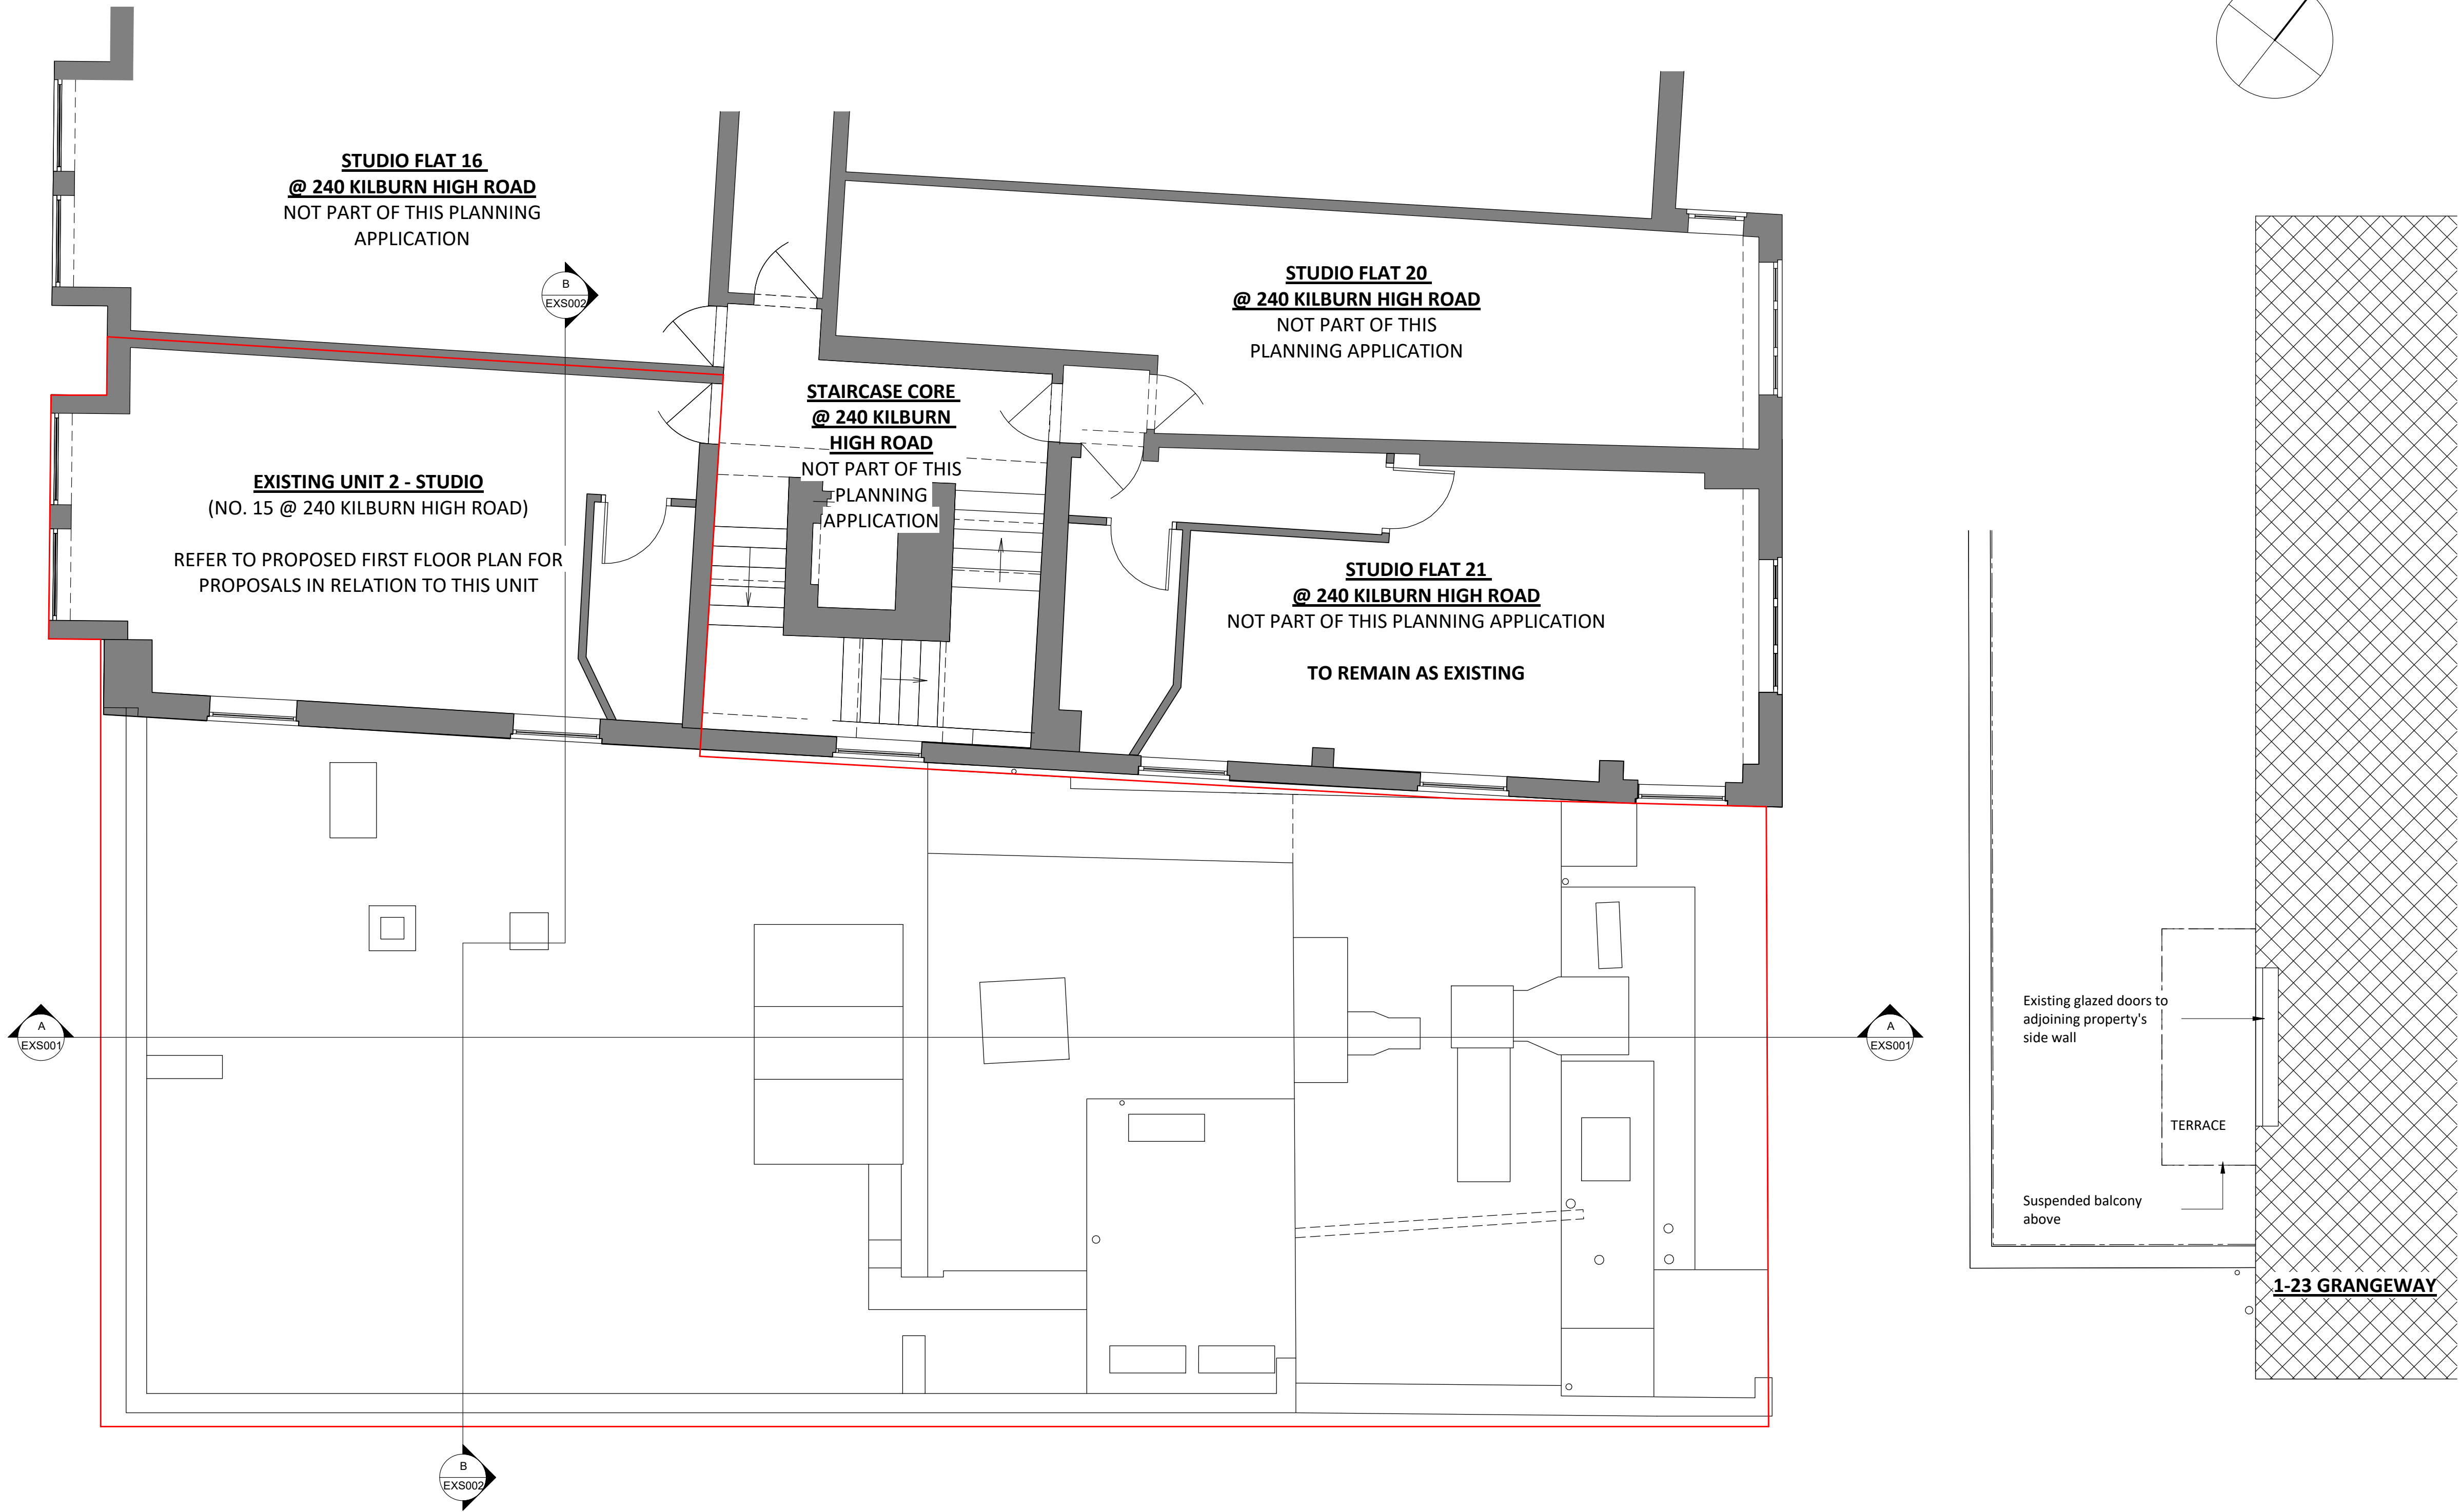


No.	Date	Description
	10/10/22	DESIGN DEVELOPMENT - ISSUED FOR APPROVAL

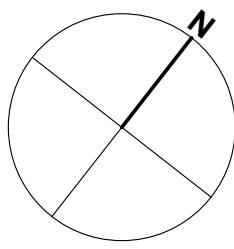

PLANNING

Osel architecture

PROJECT:
Kilburn High Road

CLIENT:

DRAWING:
Existing Level 3 Plan

DRAWING No:
E22-016/EXP003

REV:


SCALE: 1 : 50 @A1
DRAWN: ZK Date 08/10/22
CHECKED: - Date 08/10/22

Unit G.04 The Record Hall, 16-16A Baldwins Gardens London EC1N 7RJ
Tel: 020 7224 2447 Fax: 020 7224 2997

E-mail: admin@oselarch Web: www.oselarchitecture.co.uk
© COPYRIGHT EXISTS ON THE DESIGNS AND INFORMATION SHOWN ON THIS DRAWING

1 Level 3 Existing Plan

1 : 50 @ A1 / 1 : 100 @ A3

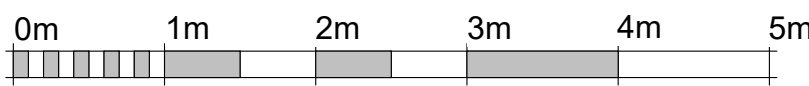

VISUAL SCALE 1:50 @ A1