
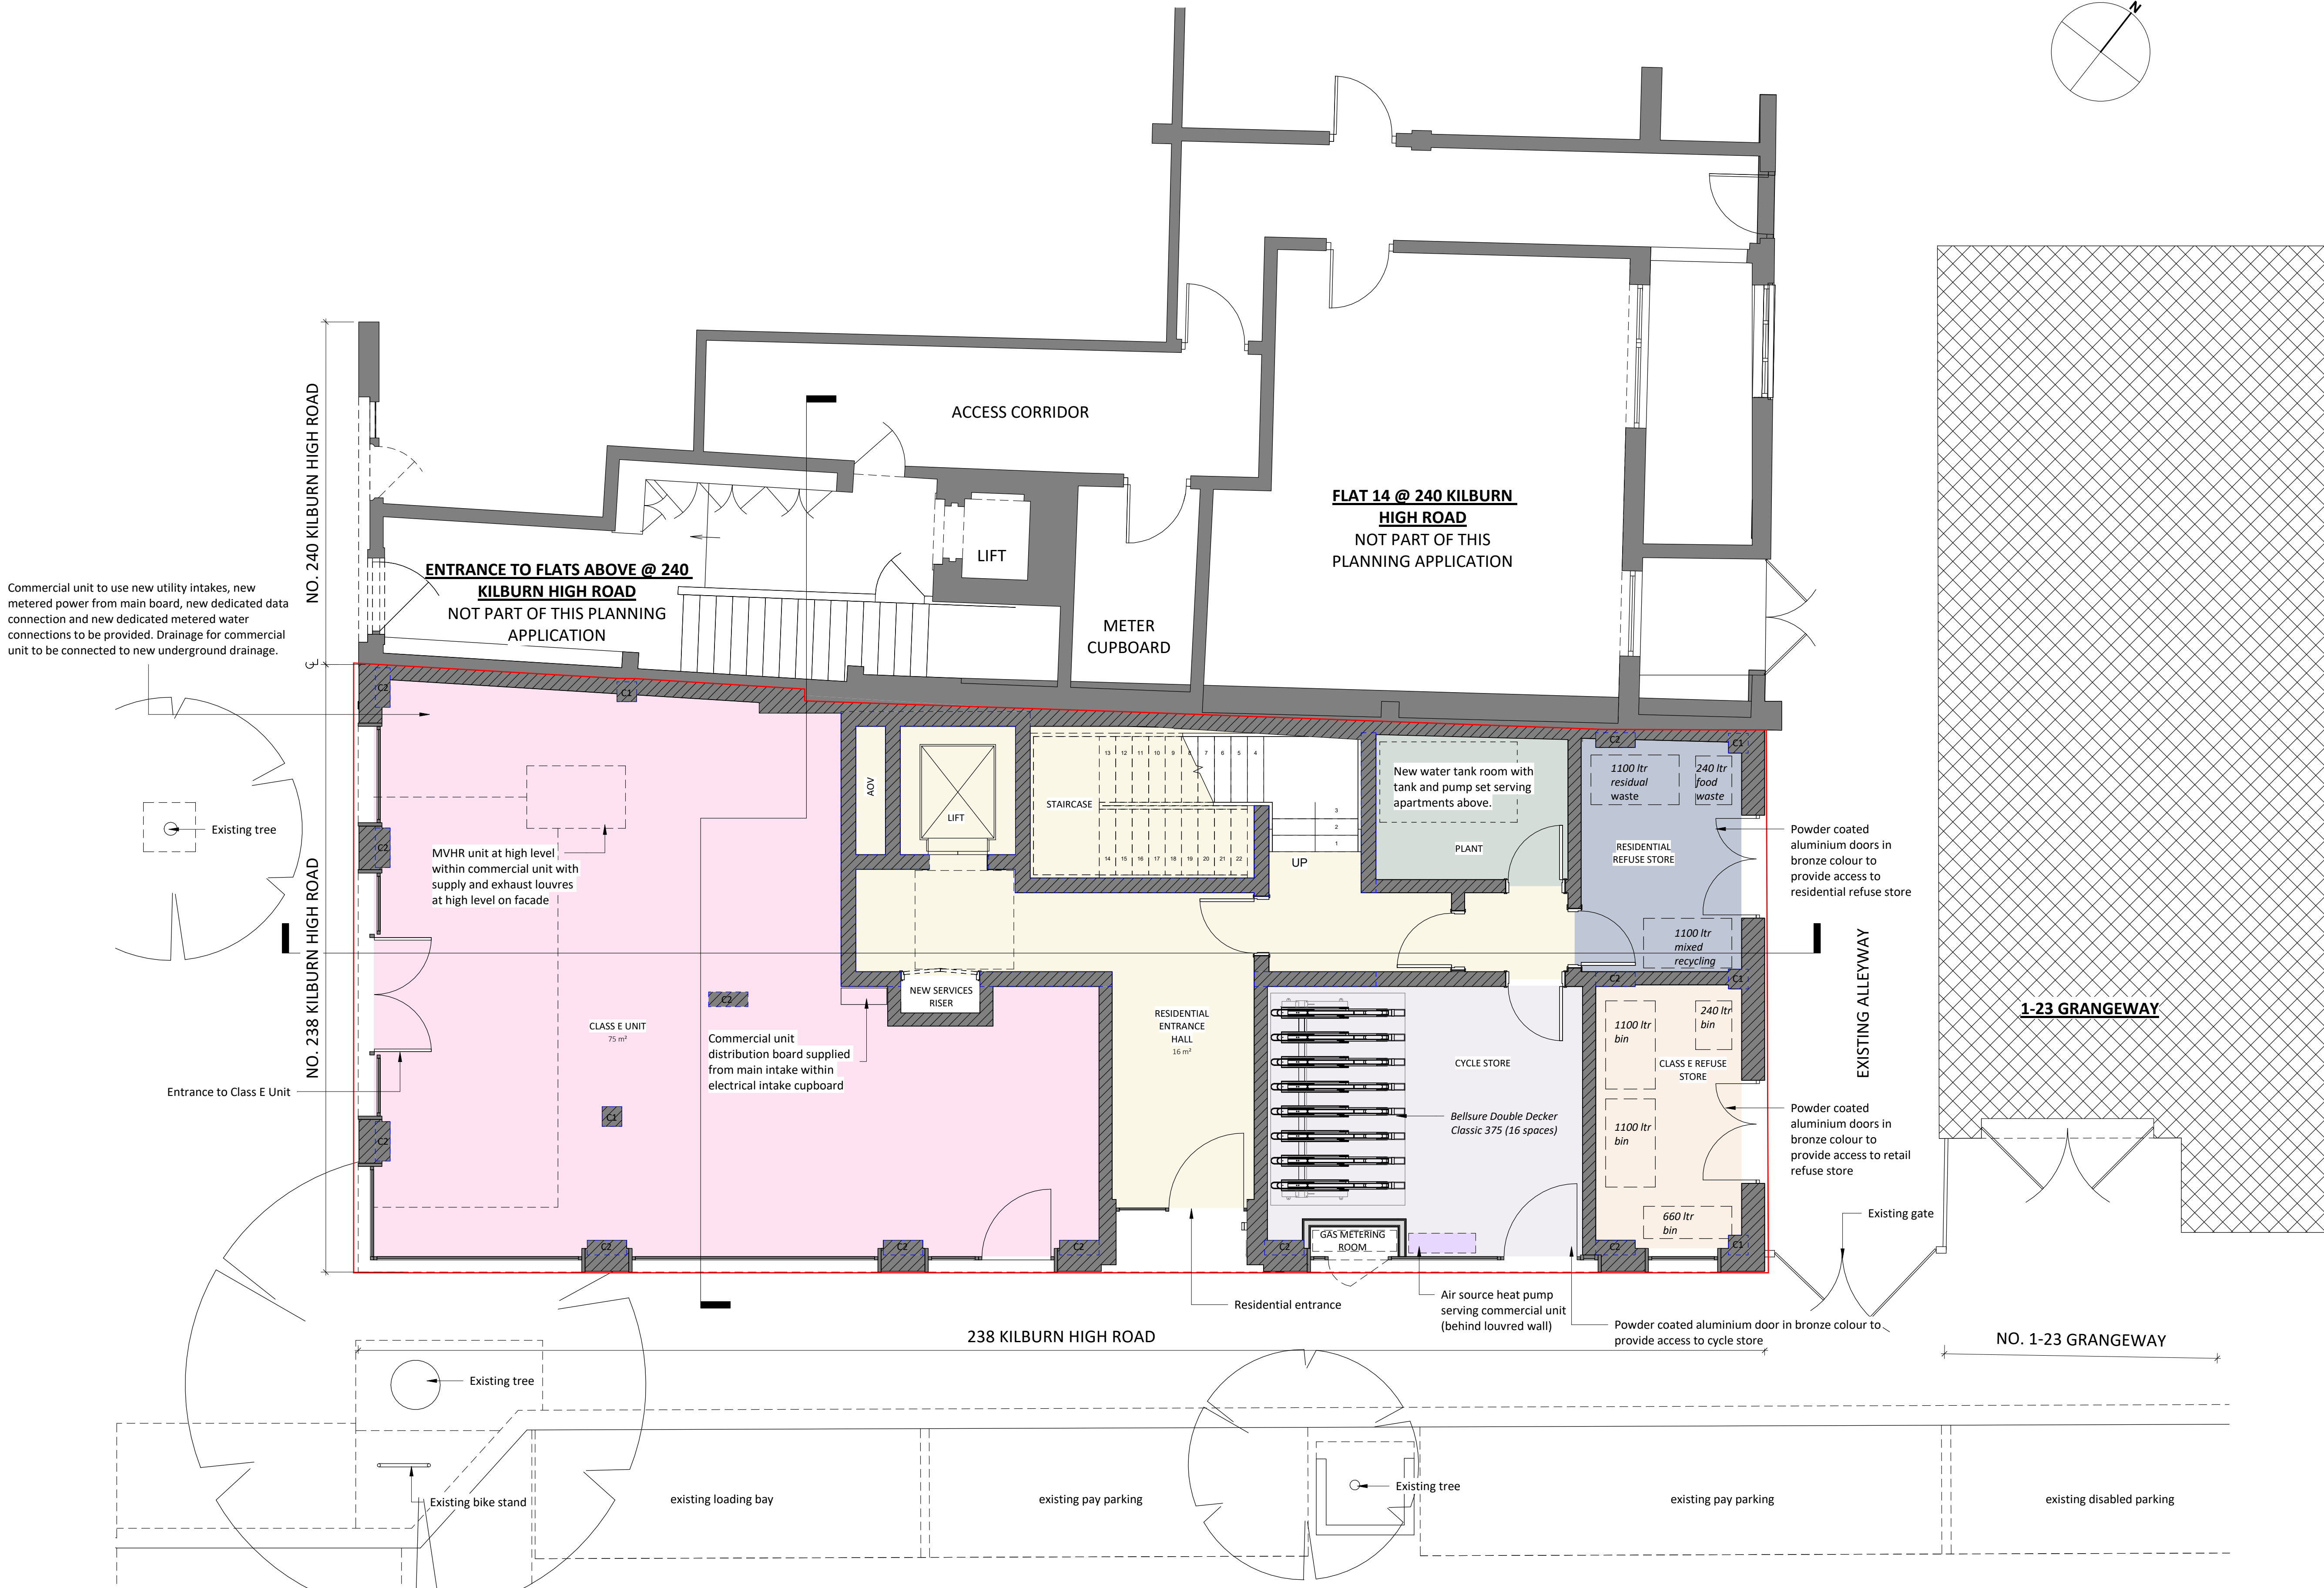


THE CONTRACTOR MUST VERIFY ALL DIMENSIONS ON SITE BEFORE MAKING SHOP DRAWINGS OR COMMENCING WORK OF ANY KIND. NO DIMENSIONS TO BE SCALED FROM THIS DRAWING.

No.	Date	Description
	02/08/22	ISSUED FOR COMMENT
A	10/10/22	DESIGN DEVELOPMENT - ISSUED FOR APPROVAL
B	19/04/23	MINOR AMENDMENTS TO GROUND FLOOR IN LINE WITH STRUCTURAL ENGINEER'S ADVICE
C	18/08/23	DESIGN DEVELOPMENT & CONSULTANTS COORDINATION

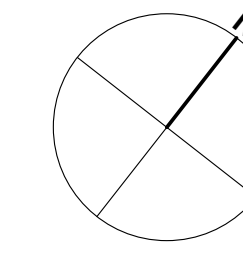

**PLANNING**

**Osel architecture**

PROJECT:  
Kilburn High Road

CLIENT:

DRAWING:  
Proposed Level 0 Plan

DRAWING No:  
**E22-016/PRP000**

SCALE: 1 : 50 @A1

DRAWN: ZK/RMC Date 28/07/22

CHECKED: ZK Date 28/07/22

Unit G.04 The Record Hall, 16-16A Baldwins Gardens London EC1N 7RJ  
Tel: 020 7224 2447 Fax: 020 7224 2997  
E-mail: admin@oselarch Web: www.oselarchitecture.co.uk  
© COPYRIGHT EXISTS ON THE DESIGNS AND INFORMATION SHOWN ON THIS DRAWING

**1 Level 0 Proposed Plan**  
1 : 50 @ A1 1:100 @ A3

