


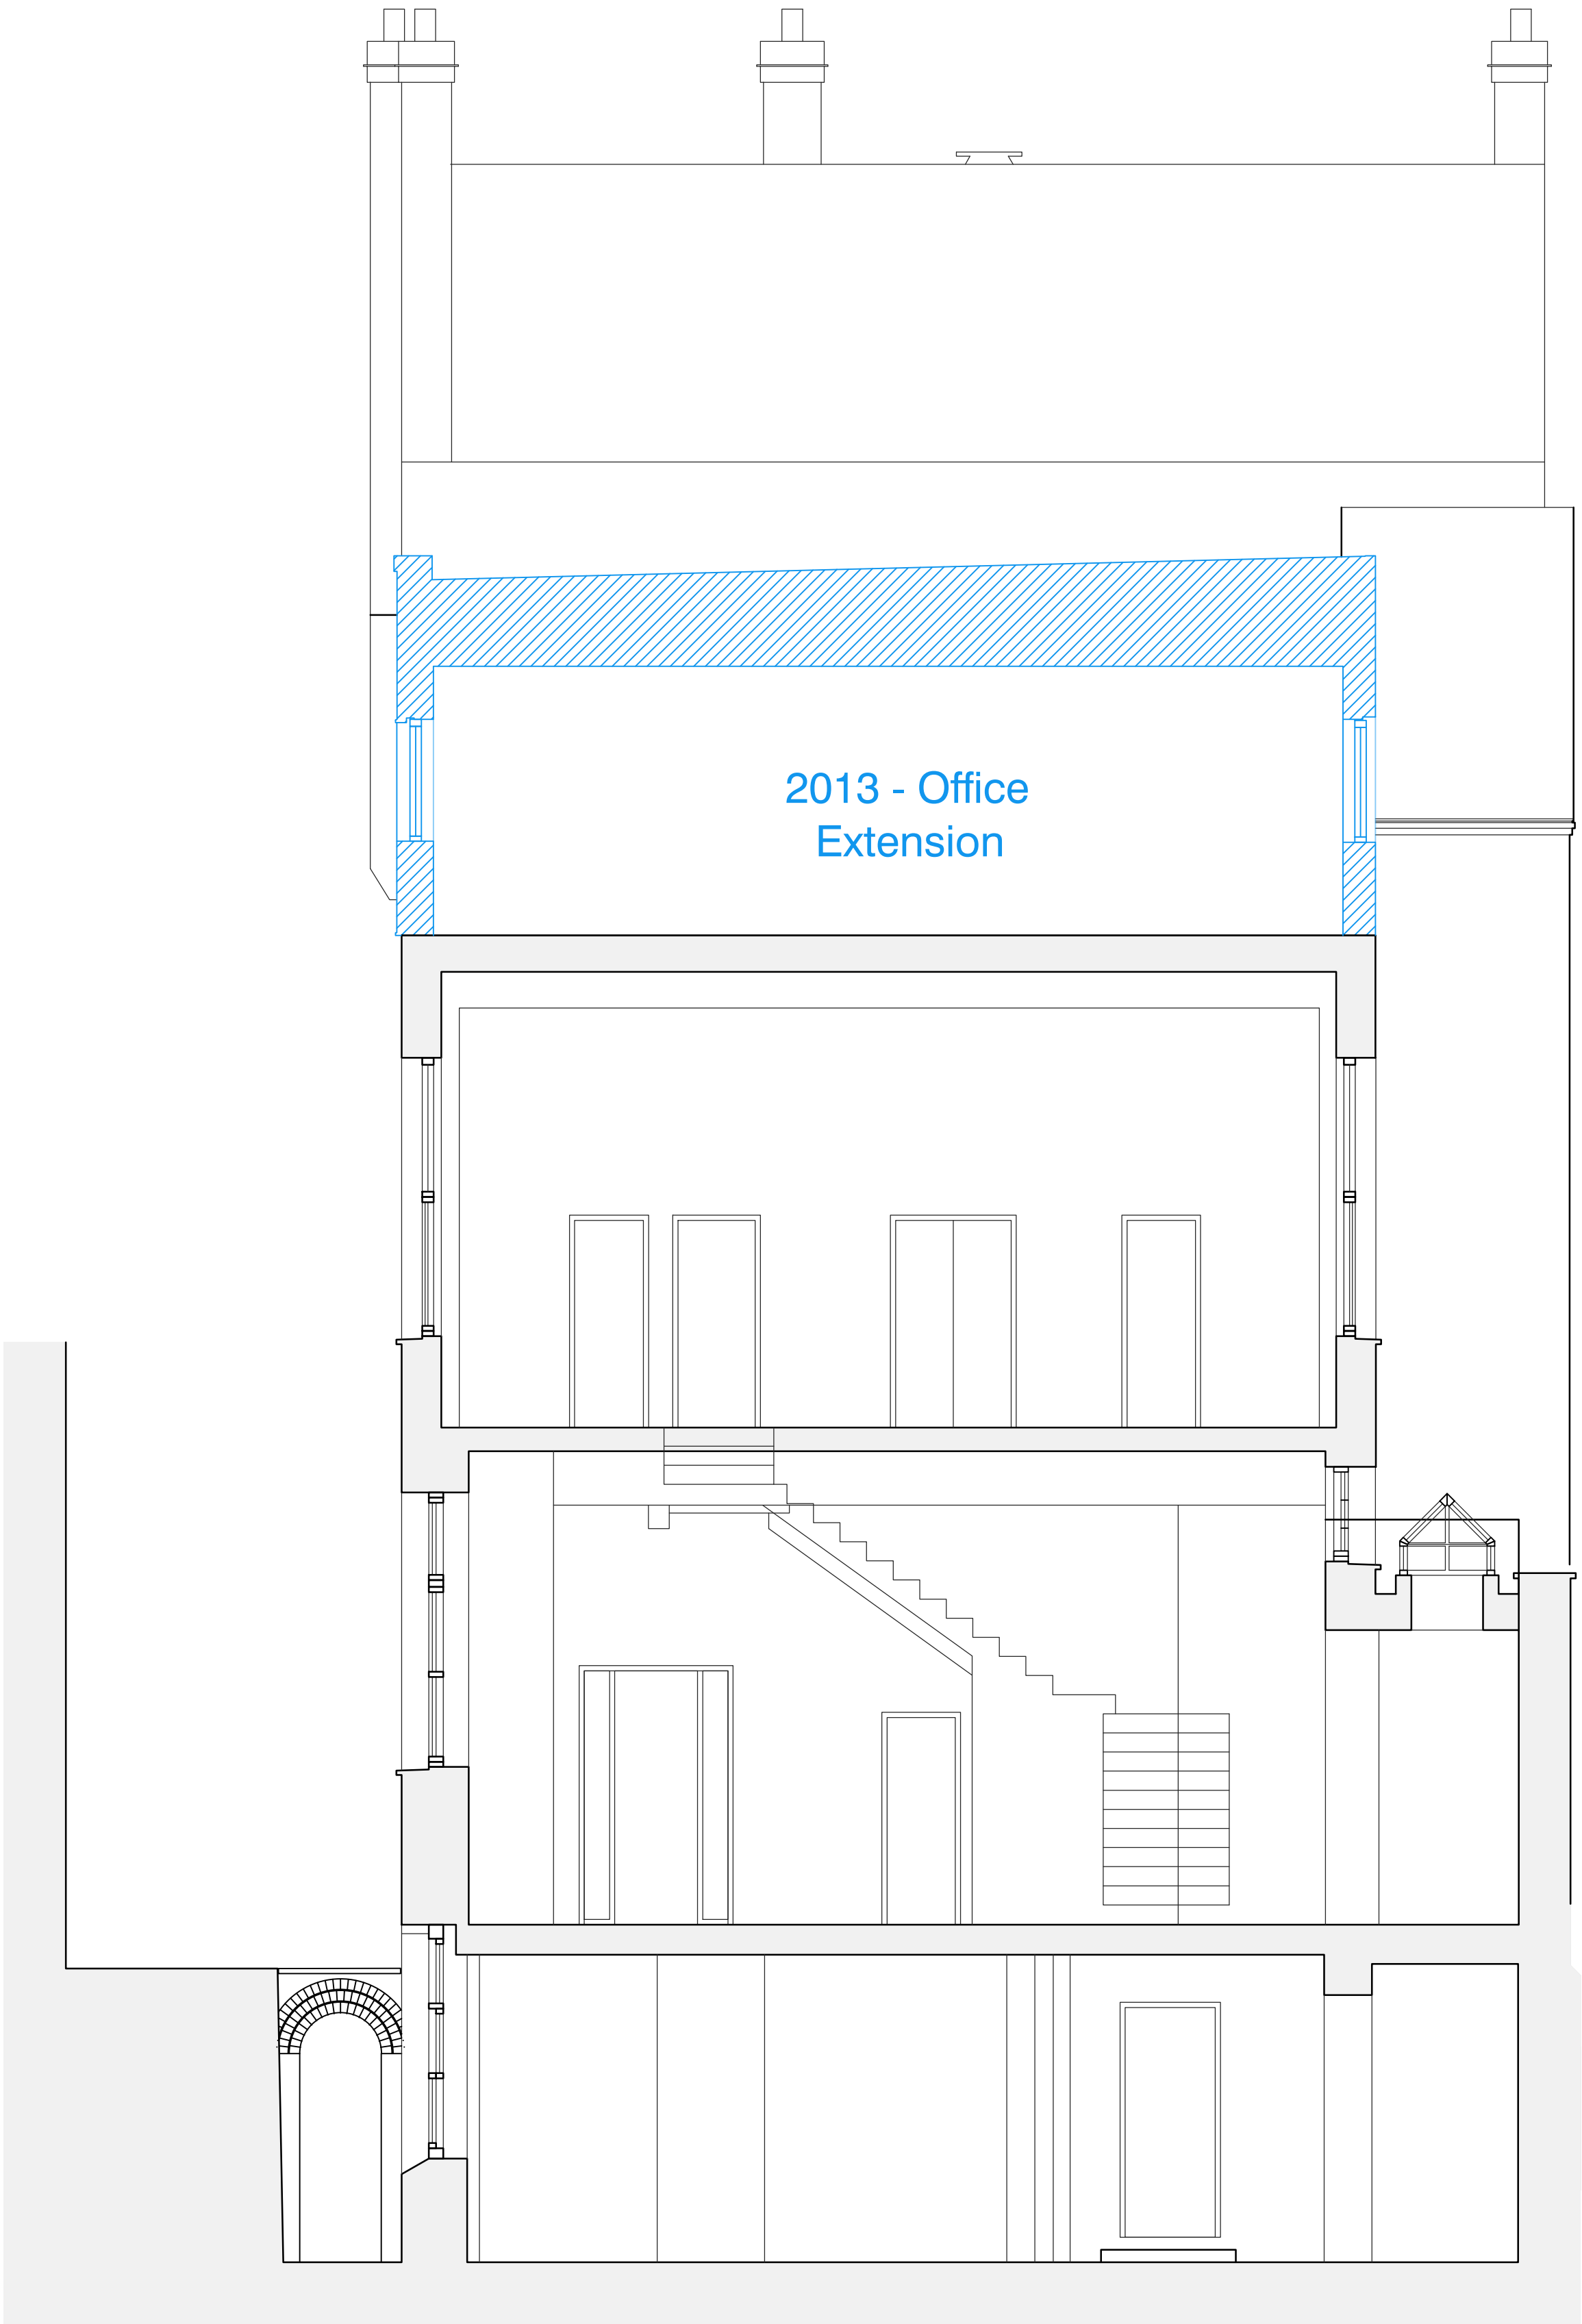

Section

012345

Scale Bar 1:50

Planning

CONTRACT

BAPS Cultural Centre
25 Old Gloucester Street
WC1N 3AF

SCALE

1:50@A1/1:100@A3

DATE

Aug. 2023

DRAWN

MR

CHECKED

WJB

TITLE

Proposed Section B-B

DRAWING No

23165_PL1.010

REVISION