



1 Proposed East - West section
Scale: 1:200

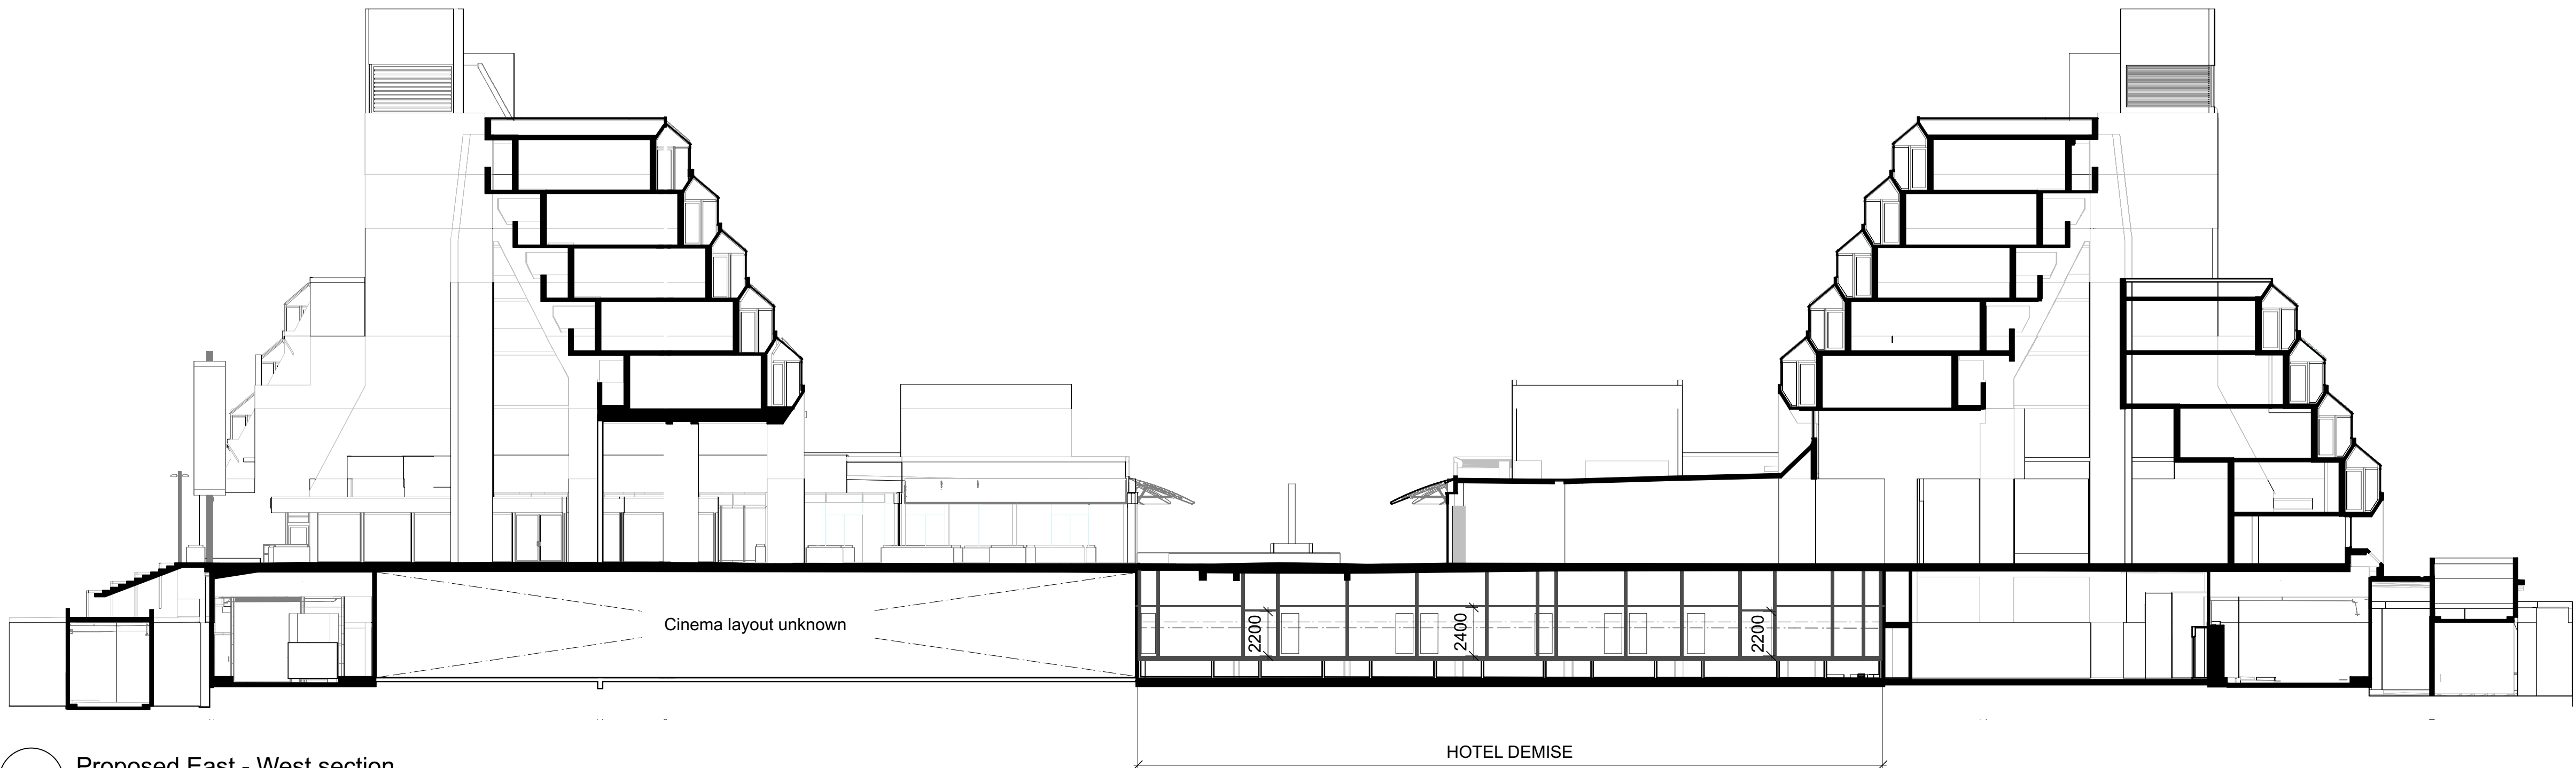

2 Proposed East - West section
Scale: 1:200

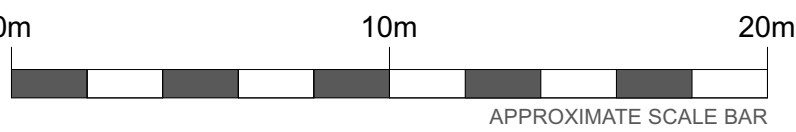

B	06/07/23	For planning	FP
A	23/05/23	Stage 2 issue	FP
Rev	Date	Description	By Chk



**AXIOM
ARCHITECTS**

Morelands 5-27 Old Street London EC1V 9HL
Tel. 0207 421 8866 www.axiomarchitects.co.uk

Client
Lazari Investments LTD

Project
BRUNSWICK CENTRE
BLOOMSBURY
LONDON WC1N 1BS

Drawing
Proposed GA sections
East - West sections

Scale 1:200	Date 15/11/2022	Drawn FP	Checked JM
Drawing No.	Revision		
4742-PA1-301	B		
Status PLANNING			