



DO NOT SCALE FROM THIS DRAWING.  
VERIFY ALL DIMENSIONS AND SETTING OUT ON SITE.  
NOTIFY ANY DISCREPANCIES TO THE ARCHITECT.  
FOR STRUCTURAL INFORMATION, REFER TO  
STRUCTURAL ENGINEER'S DRAWINGS.  
FOR M&E INFORMATION, REFER TO M&E ENGINEER'S  
AND SUB-CONTRACTOR'S DRAWINGS.  
FOR HEALTH & SAFETY INFORMATION, REFER TO  
HEALTH & SAFETY RISK ASSESSMENTS.

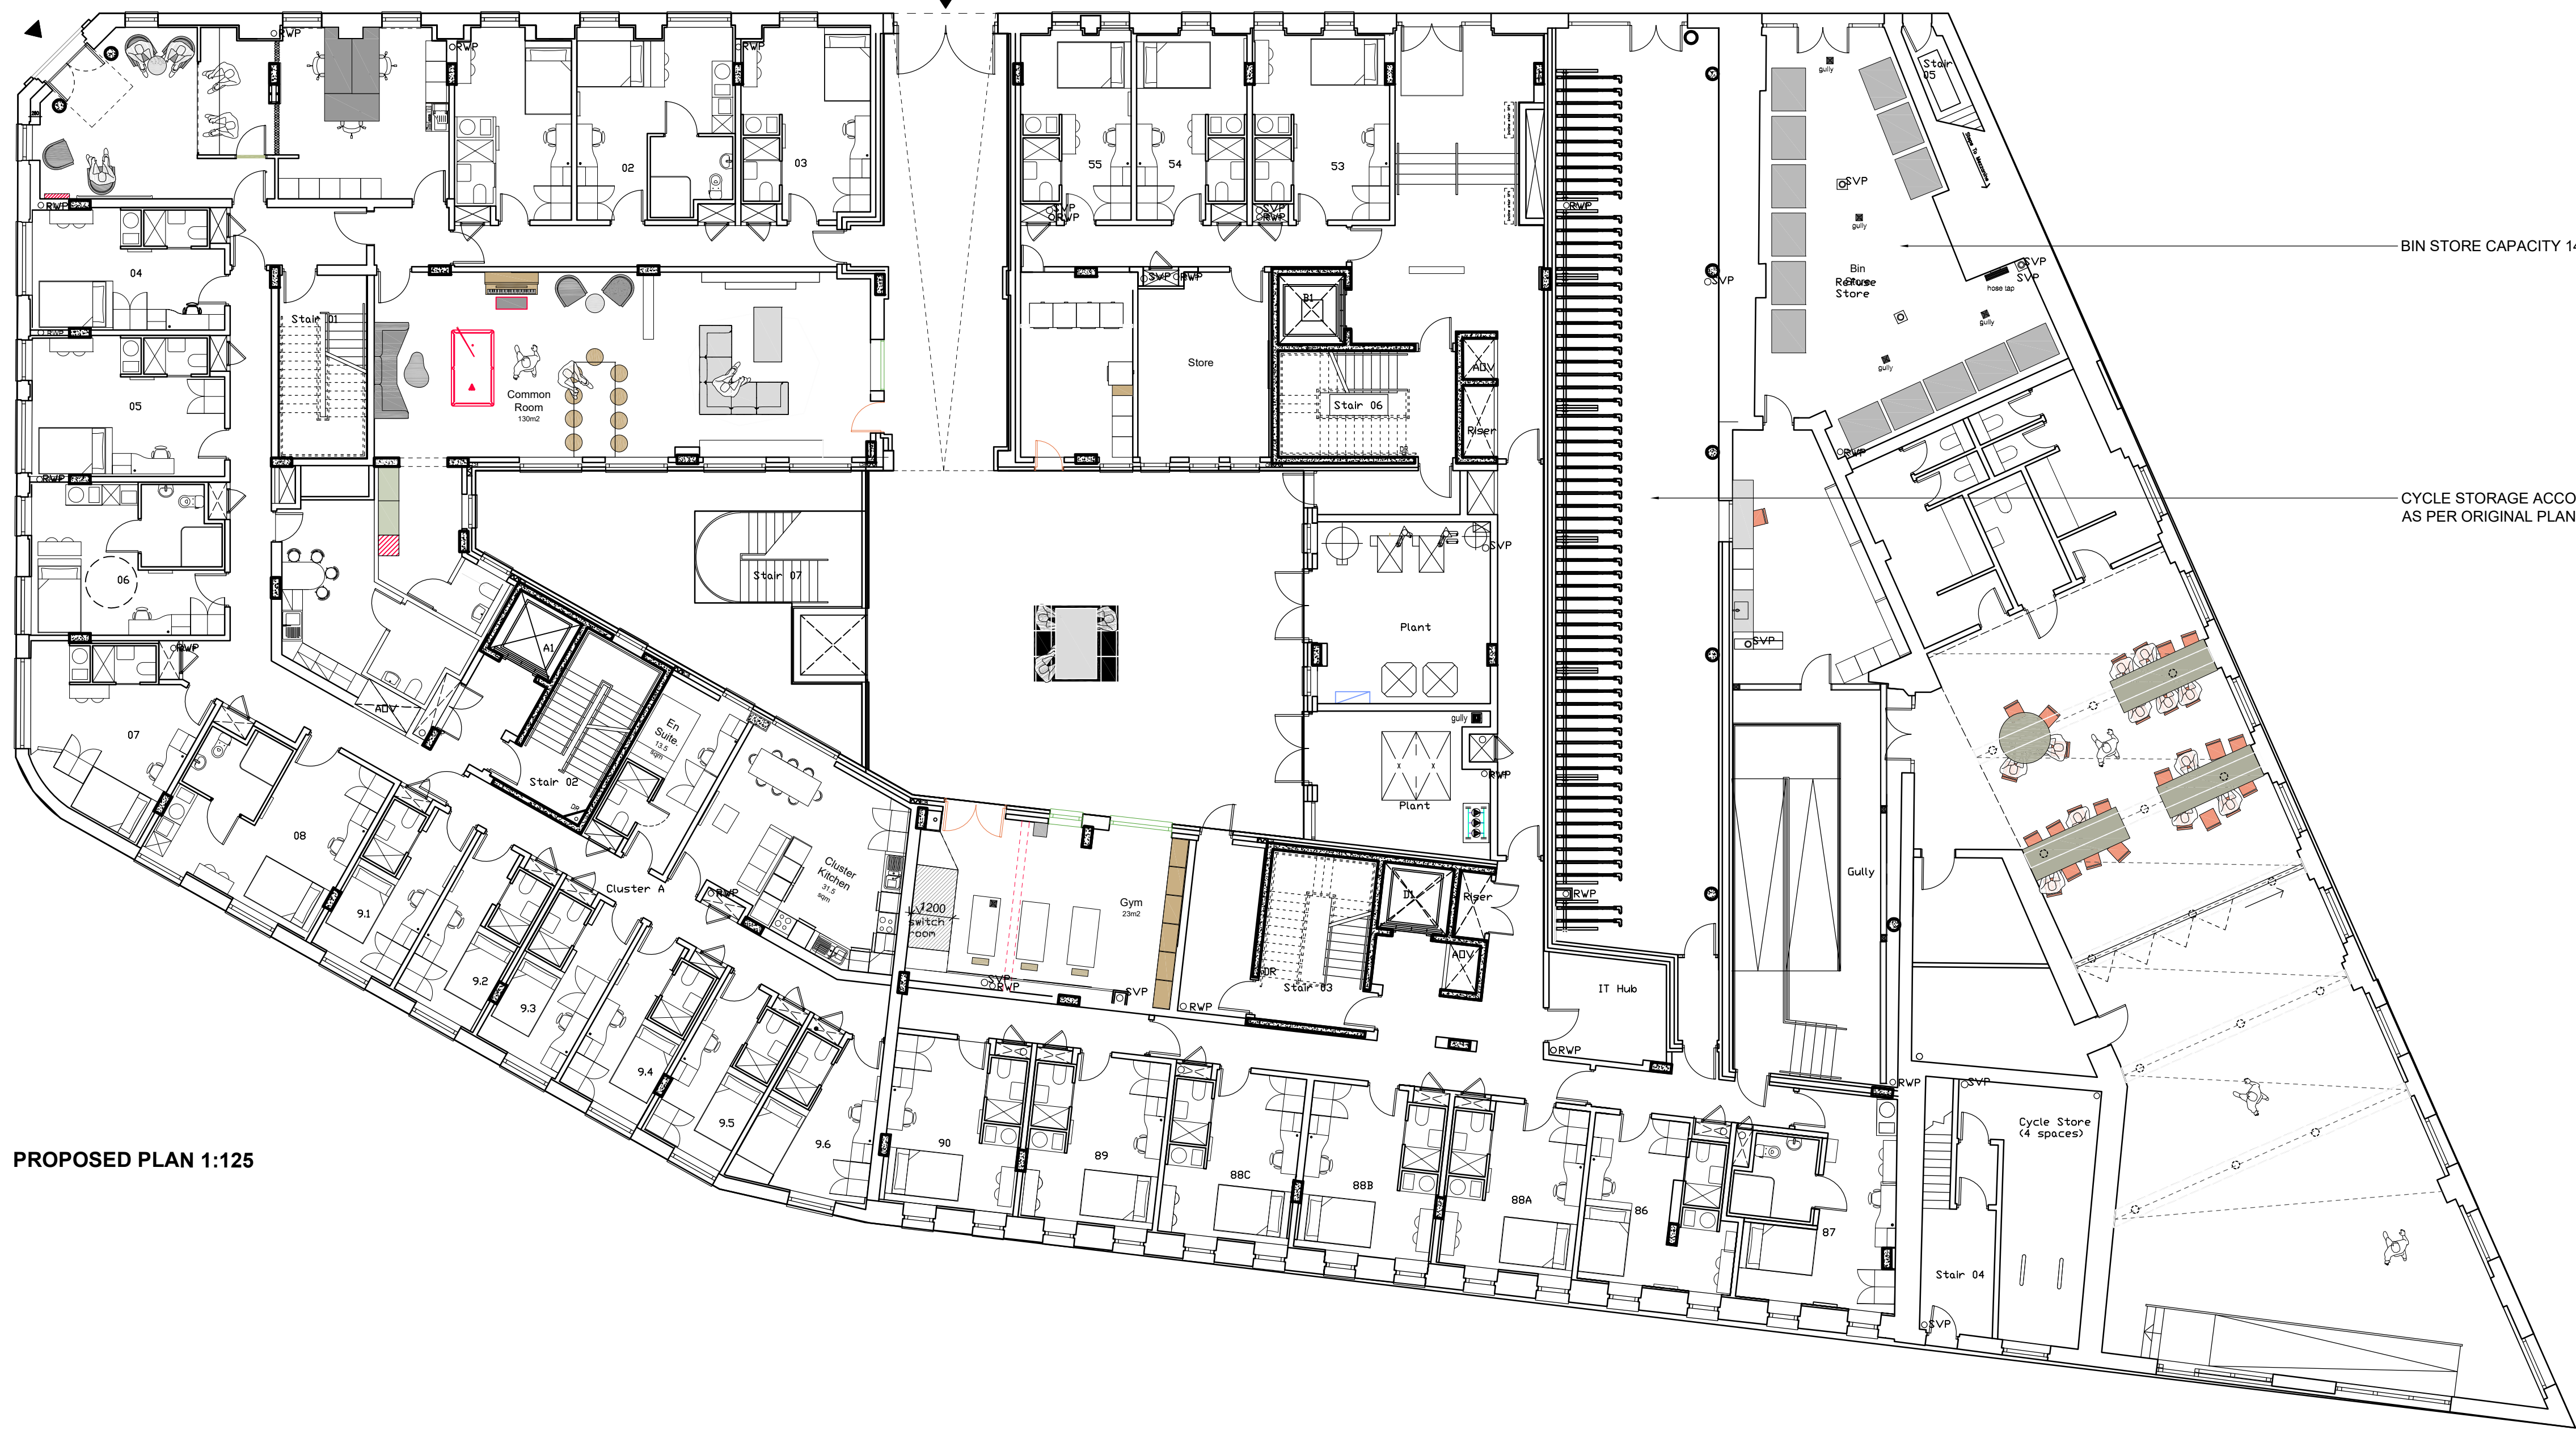

REVISION: P02 BY: BM CHECKED: ARB DATE: 25.09.2023  
Drawing updated to respond to planning officers comments  
REVISION: P01 BY: BM CHECKED: ARB DATE: 17.03.2022  
Initial Issue

STATUS  
**S4a | FOR PLANNING**  
CLIENT

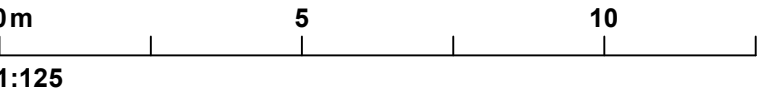

PROJECT  
**DEPOT POINT, BRITANNIA STREET  
LONDON**  
TITLE  
**GA PLAN  
PROPOSED BIN PROVISION  
LEVEL 0**

Hadfield Cawkwell Davidson				
Broomgrove Lodge, 13 Broomgrove Rd, Sheffield, S10 2LZ T 0114 266 8181 www.hcd.co.uk				
HCD PROJECT NO. 2021-206	SCALE 1:125 @ A1		REV <b>P02</b>	
PROJECT NO.	ORIGINATOR HCD	VOLUME A0	LEVEL 00	ROLE-NUMBER DR 200-001

