


Jinny Blom

- General notes:
- Do not scale from drawings, use written dimensions only.
 - All dimensions and levels shown must be confirmed by contractors on site before materials are purchased or works begin. Notify designer immediately of any discrepancies found.
 - Drawing to be read in conjunction with relevant drawings and Schedules.

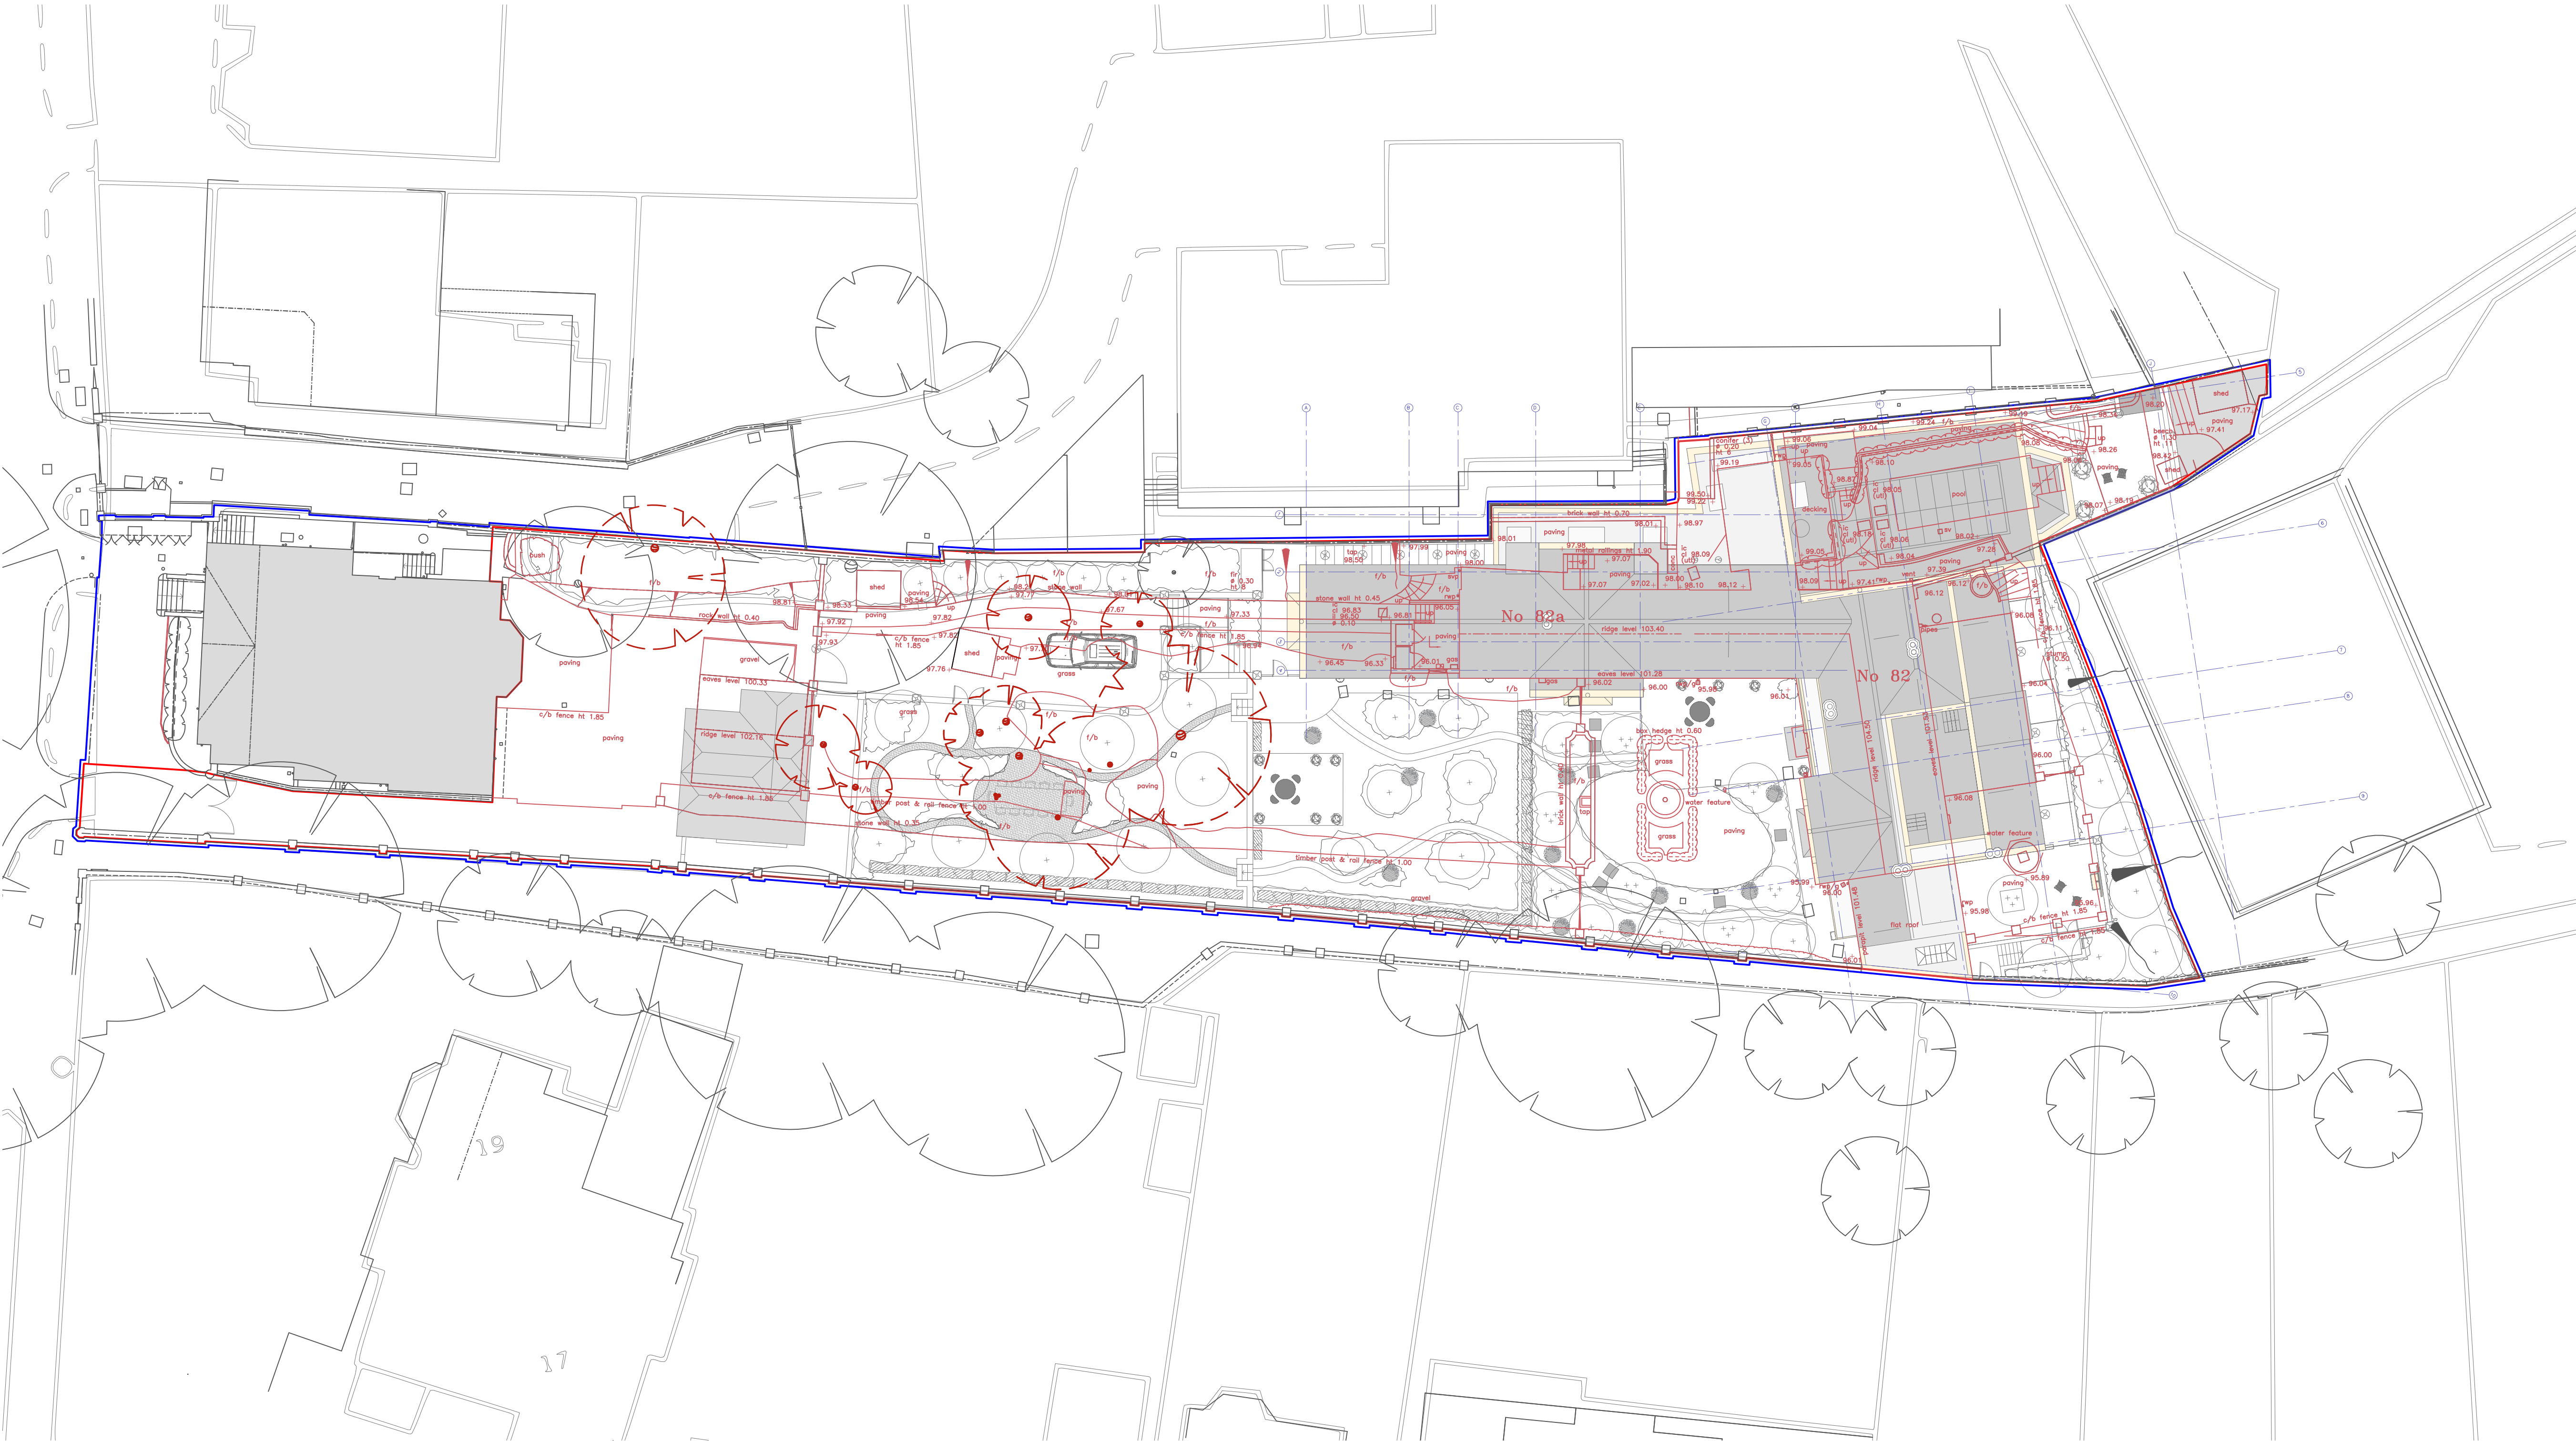

- Tree
Planted in min 950mm topsoil over 150mm free draining loose aggregate layer.
- Multi-Stem Tree
Planted in min 950mm topsoil over 150mm free draining loose aggregate layer.
- Existing Tree to be removed
Refer
Tree Frontiers' Tree Protection Plan
- Existing paving/fence/walls to be removed
- Ownership boundary
- Application boundary

05.10.23 PLANNING ISSUE
24.08.23 PLANNING ISSUE
03.08.23 PLANNING ISSUE

496
82 Fitzjohn's Avenue
*General Arrangement
Changes Plan*

496.PL.003
REV.
1:200 @ A1, 1:400 @ A3


DR/JB
FOR PLANNING

15 BOWLING GREEN LANE,
CLERKENWELL
LONDON, EC1R 0BD.

+44 (0)20 3950 2899
WWW.JINNYBLOM.COM

REGISTERED IN ENGLAND NO.
5520979. VAT REG NO. 865898055

© JINNY BLOM 2023

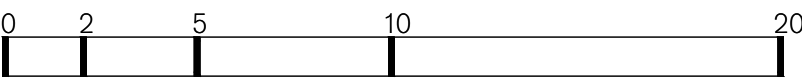

For Planning