



# Jinny Blom

- General notes:
- Do not scale from drawings, use written dimensions only.
  - All dimensions and levels shown must be confirmed by contractors on site before materials are purchased or works begin. Notify designer immediately of any discrepancies found.
  - Drawing to be read in conjunction with relevant drawings and Schedules.

- (P1a)** Surface Type - P1a  
High quality clay brick paving  
Note: Sand swept joints  
Laid herringbone  
Colour: Red, to match local vernacular
  - (P1d)** Surface Type - P1d  
High quality clay brick paving  
Note: Sand & soil swept joints  
Laid stack/strecher bond  
Colour: Red, to match local vernacular
  - (W1)** Wall Type - W1  
Existing boundary wall to be deconstructed and rebuilt as existing
  - (T2)** Meadow Grass
  - (F1)** Fence Type - F1  
1.5m high woven timber hurdle fix on top of existing wall (wall type 1)
- Red dashed line indicates existing level

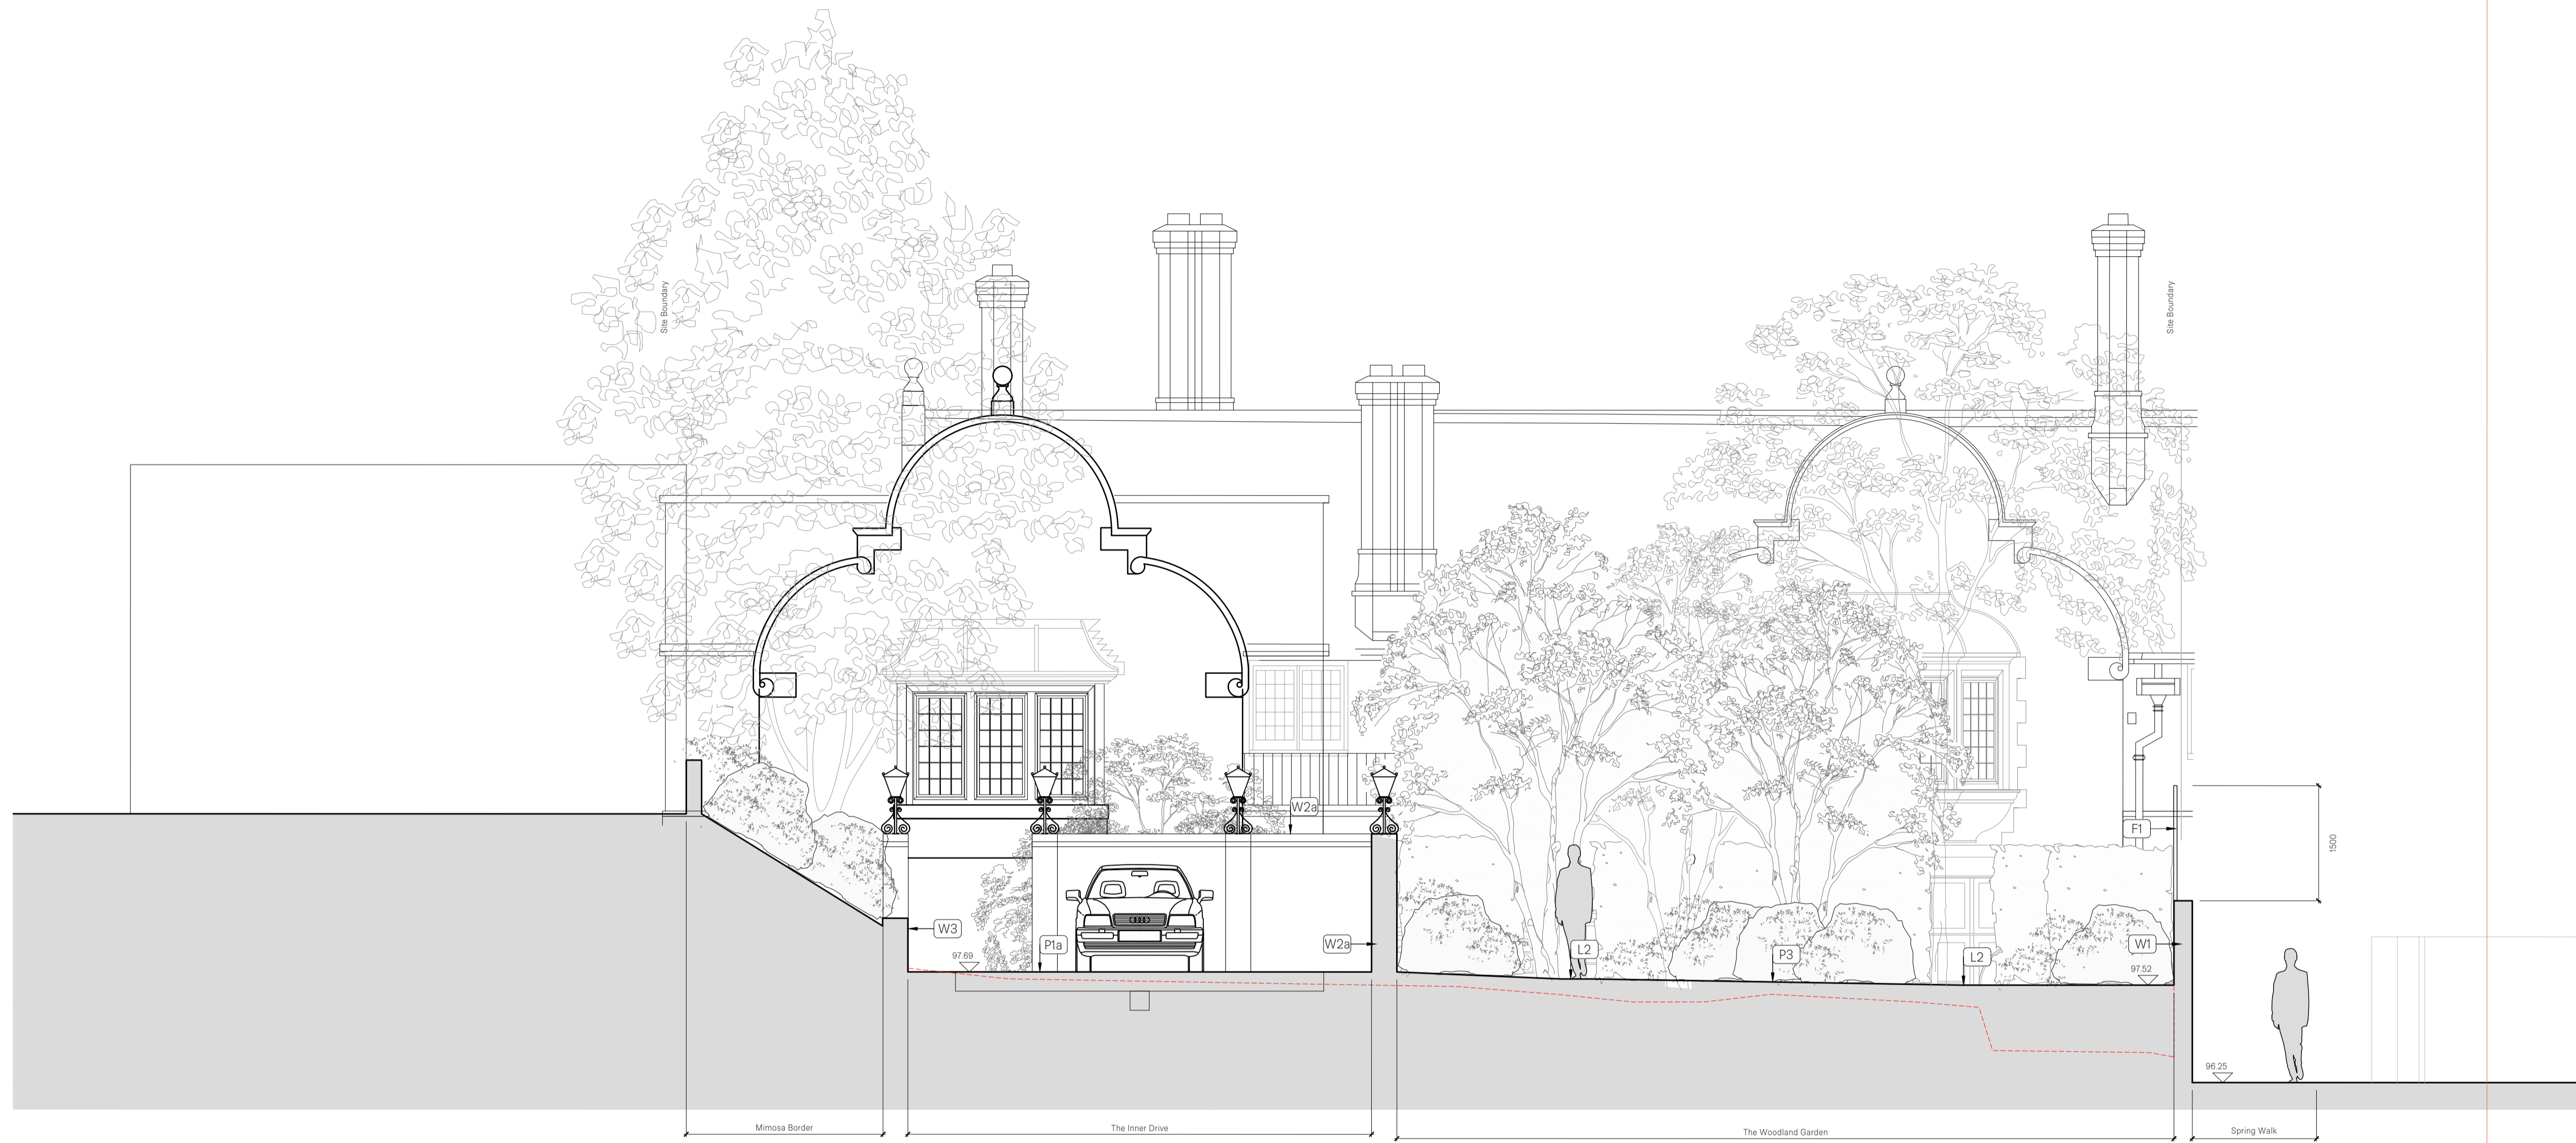

1 PROPOSED SECTION D  
1:50 @ A1

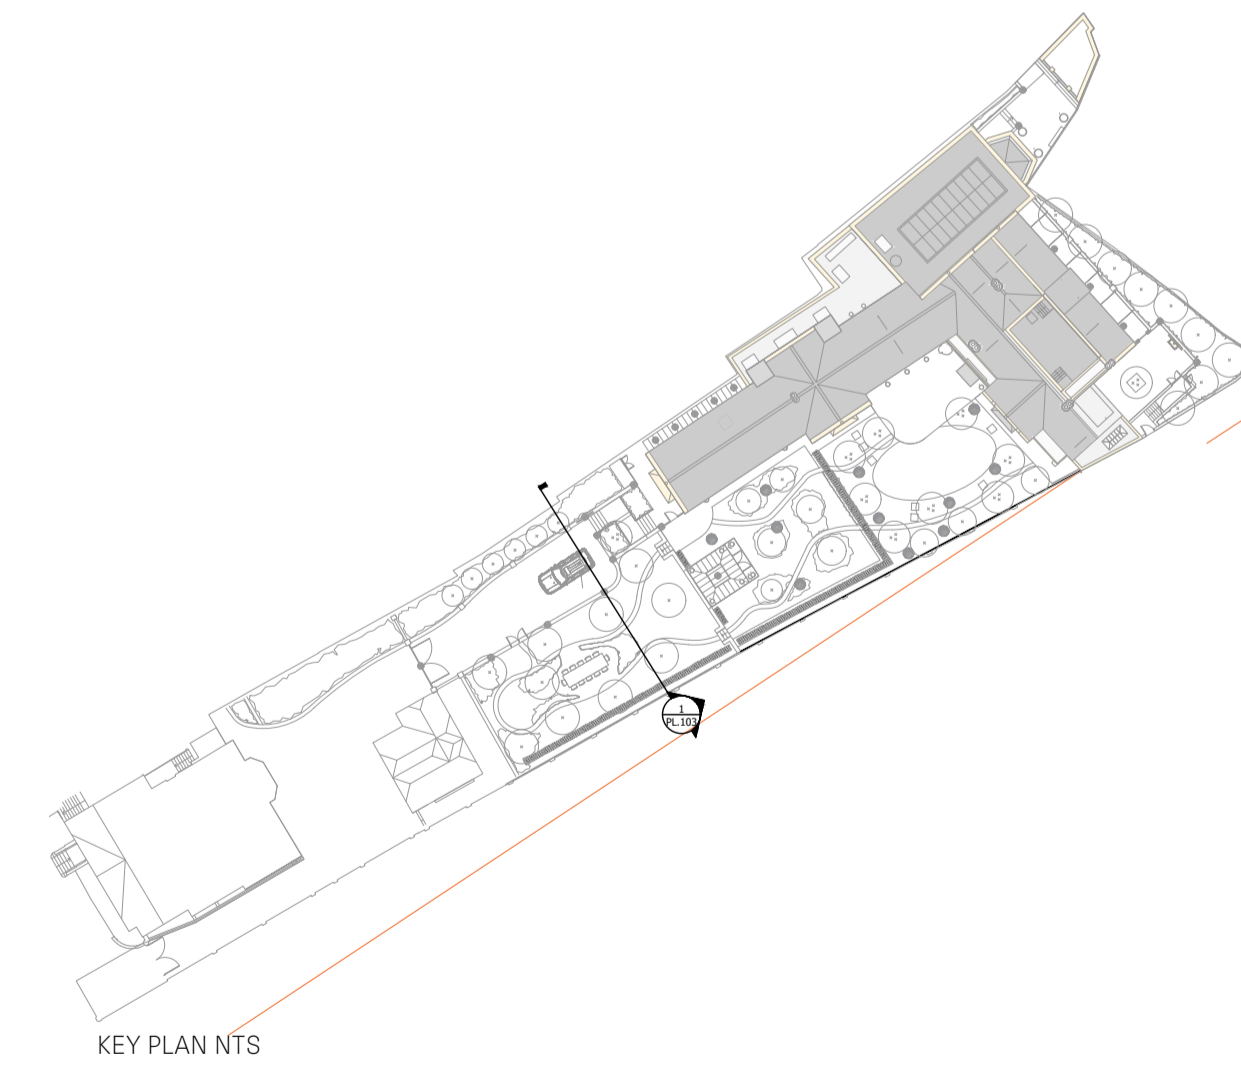


05.10.23 PLANNING ISSUE  
24.08.23 PLANNING ISSUE  
03.08.23 PLANNING ISSUE

496  
82 Fitzjohn's Avenue  
Site Sections -  
The inner drive

496.PL103  
REV  
1:100 @ A1, 1:200 @ A3

DR/JB  
FOR PLANNING

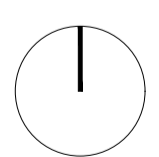

15 BOWLING GREEN LANE,  
CLERKENWELL  
LONDON, EC1R 0BD.

+44 (0)20 3950 2899  
WWW.JINNYBLOM.COM

REGISTERED IN ENGLAND NO.  
5520979. VAT REG NO. 865898055

© JINNY BLOM 2023

