


Fitzjohn's Avenue



84 Fitzjohn's Avenue

Existing Garage
82 Fitzjohn's Avenue

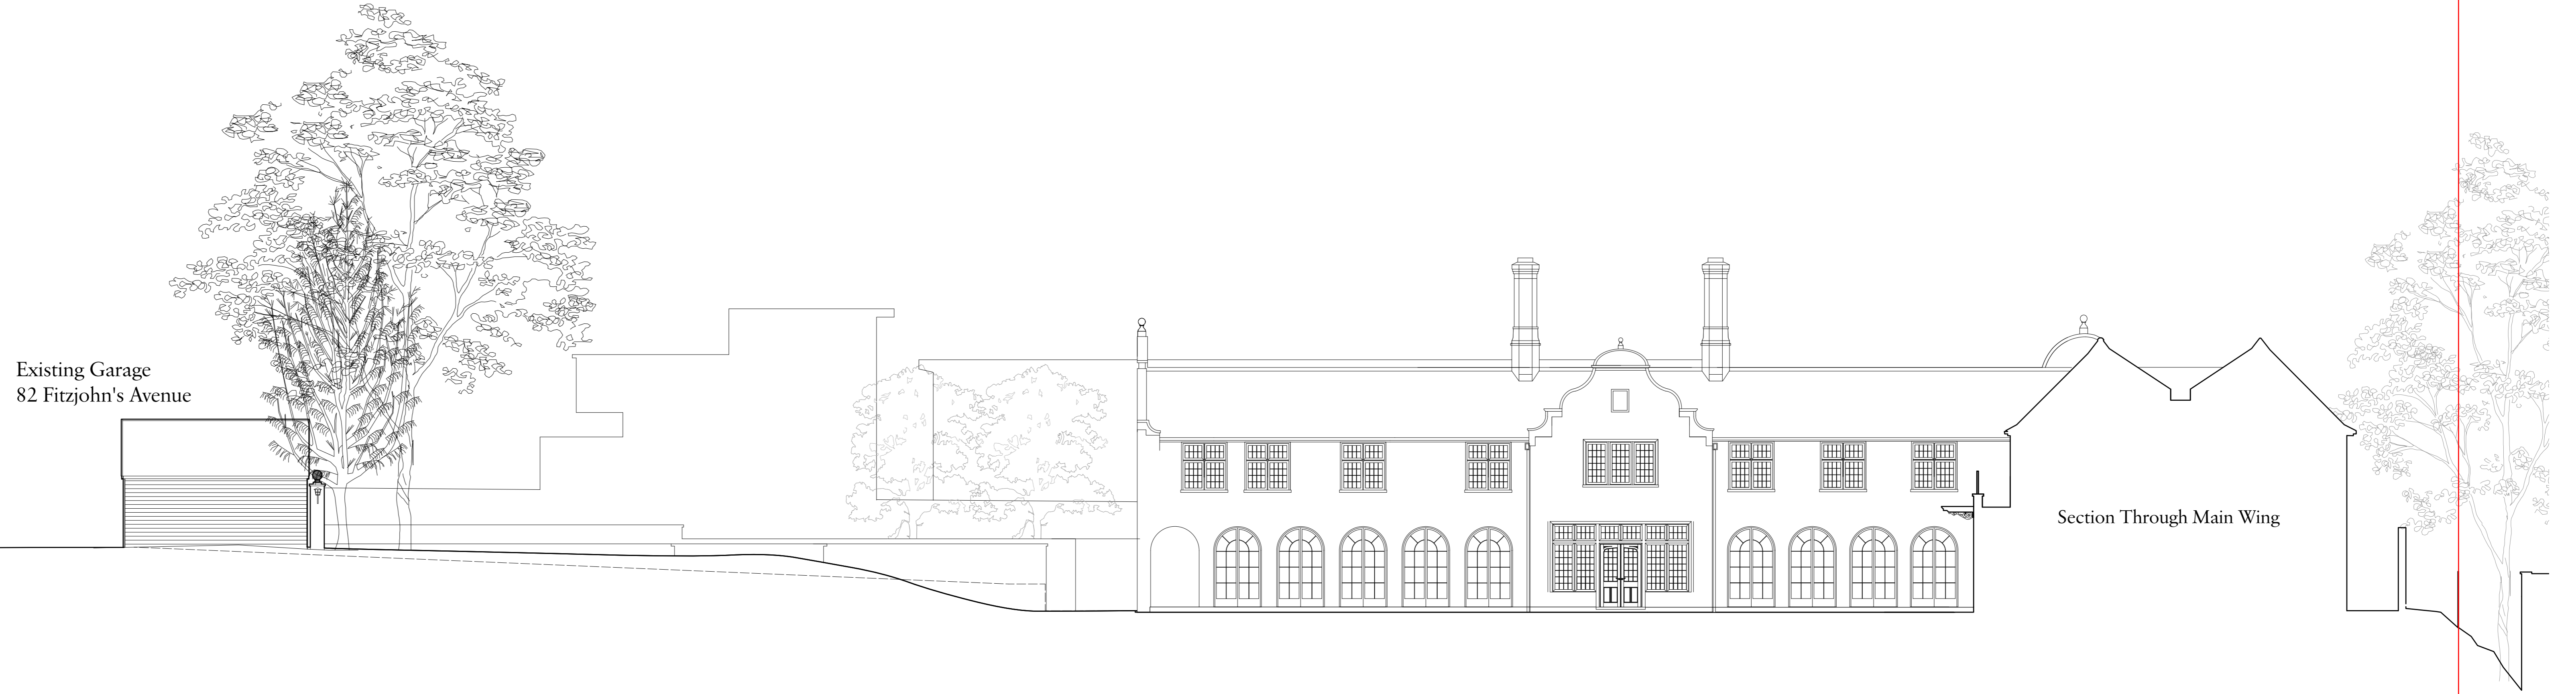

Section Through Main Wing


1 Existing Elevation 1

Fitzjohn's Avenue



84 Fitzjohn's Avenue

Proposed Garage
82 Fitzjohn's Avenue

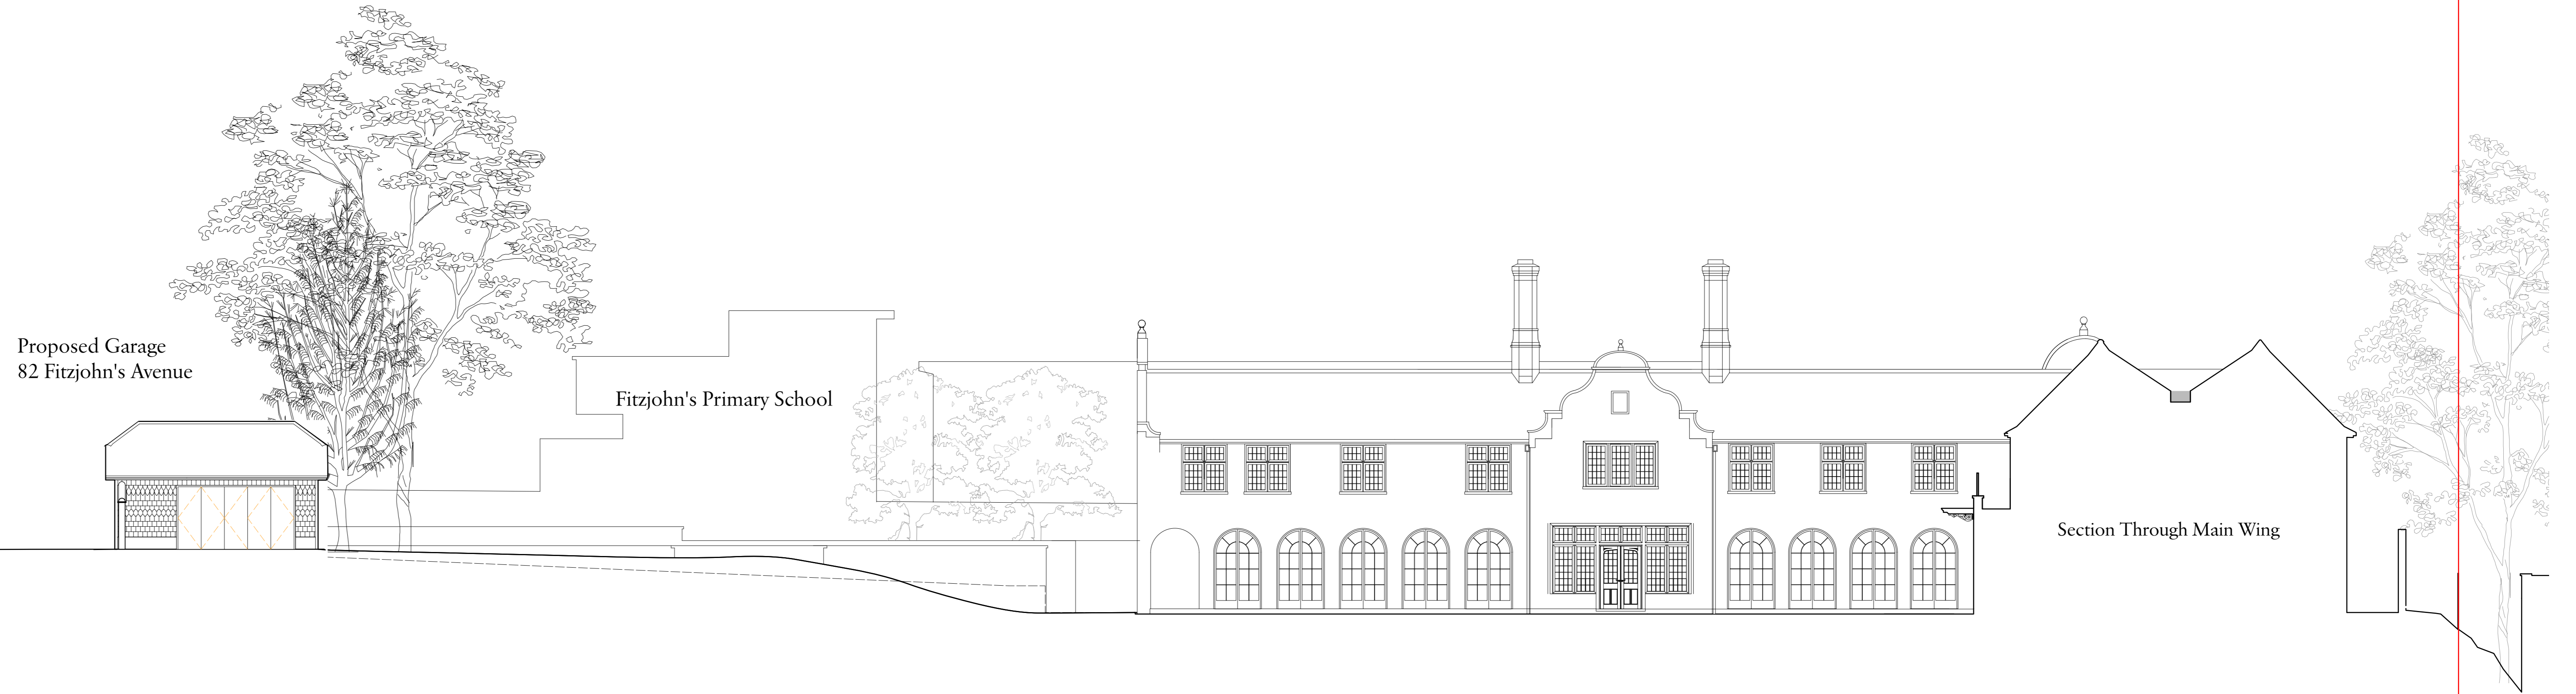

Section Through Main Wing

2 Proposed Elevation 1

Rev Date Details By

Charlton Brown
Architecture & Interiors

The Belvedere, 2 Back Lane, Hampstead, London, NW3 1HL
Telephone +44(0)20 7794 1234
Email office@charltonbrown.com
Website www.charltonbrown.com

Client
Mr Daniel Ross

Project
82 Fitzjohns Avenue

Drawing Title
Elevation 01 Comparison

Date 02/10/2023 Drawn IJ Checked JM

Scale
1:100 @ A0

Issue Status
S73 Submission

Project Number 2 0 0 3 Drawing Number A-PL-00-416 Revision

