


General Notes

- © THIS DRAWING IS THE PROPERTY OF GDM PARTNERSHIP LTD. & IS ISSUED IN CONFIDENCE. IT MUST NOT BE COPIED OR DISCLOSED TO THIRD PARTIES WITHOUT WRITTEN PERMISSION OF THE COMPANY.
- DO NOT SCALE FROM THIS DRAWING. ALL DIMENSIONS MUST BE CHECKED/VERIFIED ON SITE.
- THIS DRAWING IS TO BE READ IN CONJUNCTION WITH THE LATEST ARCHITECTURAL, STRUCTURAL & BUILDING SERVICES DRAWINGS & SPECIFICATIONS.
- ALL DIMENSIONS ARE IN MILLIMETRES UNLESS NOTED OTHERWISE. ALL LEVELS ARE IN METRES UNLESS NOTED OTHERWISE.
- THIS DRAWING IS TO BE READ IN CONJUNCTION WITH ALL GDM SPECIFICATIONS & SCHEDULES.
- ANY DISCREPANCIES SHOULD BE BROUGHT TO THE ATTENTION OF GDM. IF IN DOUBT, ASK.
- THIS DRAWING MUST NOT BE USED FOR INSTALLATION PURPOSES. THE CONTRACTOR SHALL PRODUCE INSTALLATION DRAWINGS.

PLEASE NOTE THE DISTANCE FROM THE BUILDING WITHIN BLEEDING HEART YARD HAS BEEN ESTIMATED BASED ON LIMITED INFORMATION. THE 90DEG ANGLE FROM THE BUILDING DOES NOT REFLECT THE CURRENT LAYOUT OF THE YARD WITH THE ADJACENT BUILDINGS

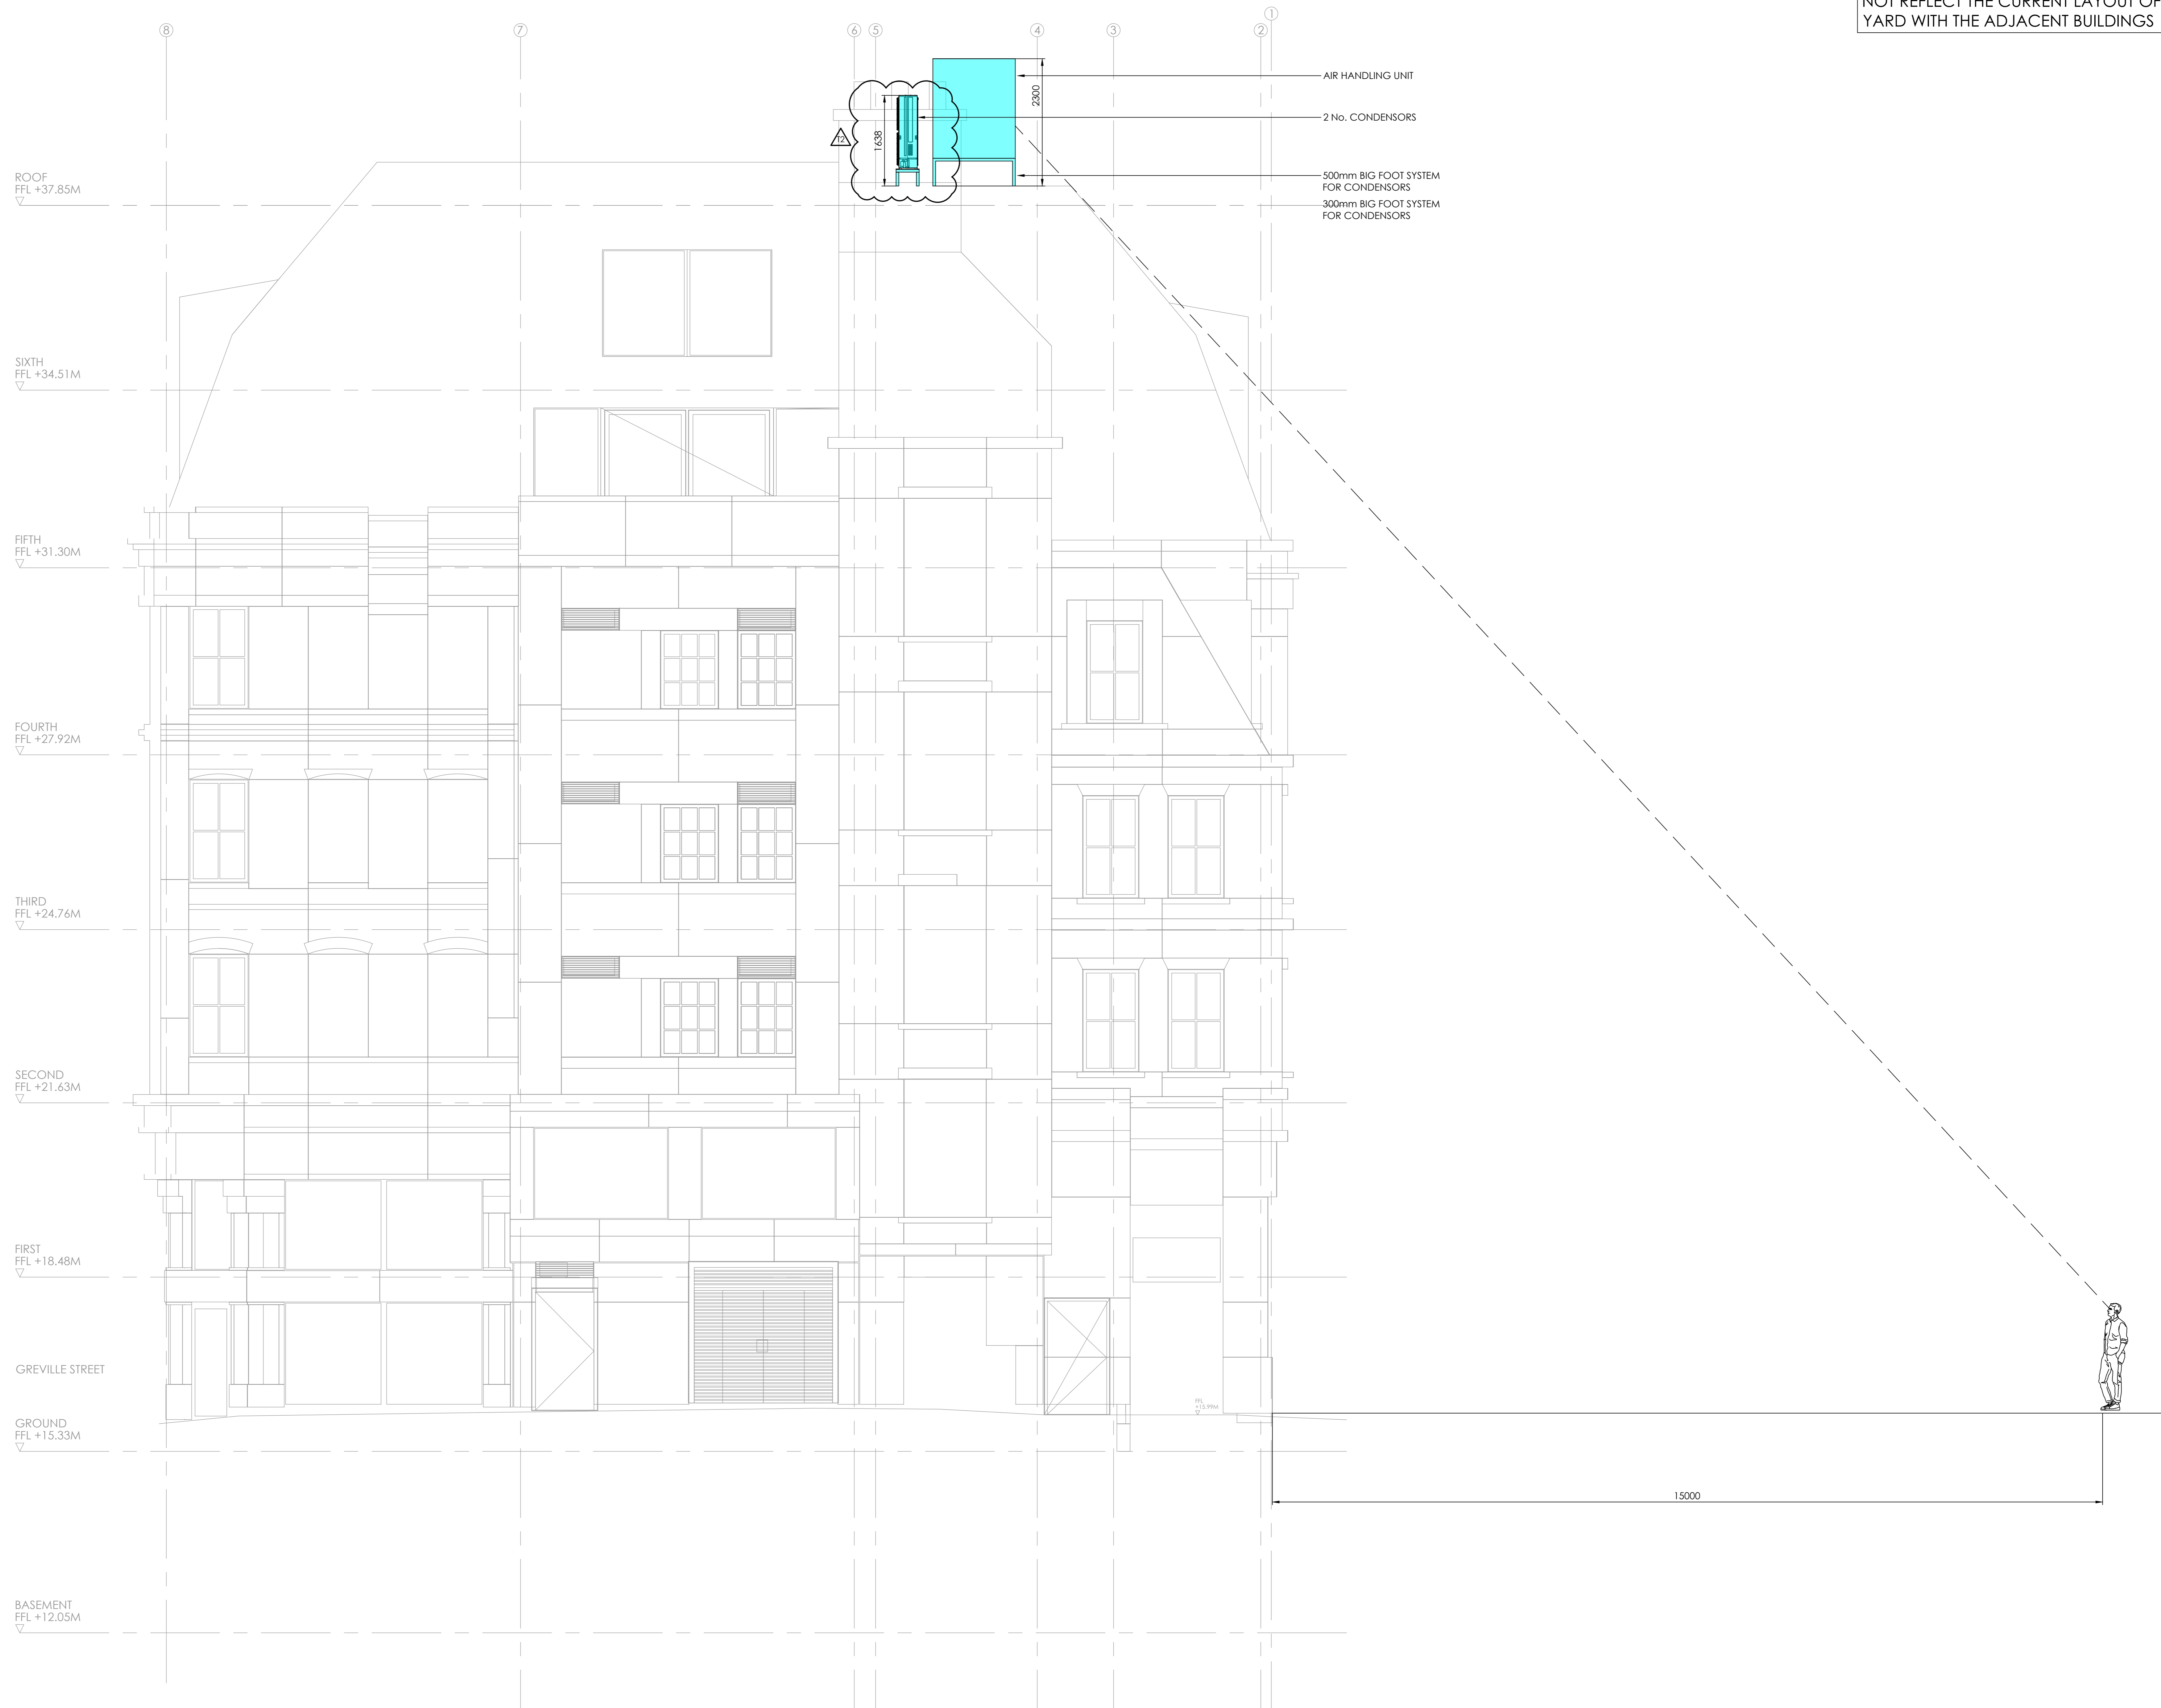

T2	18.07.22	STAGE 4 ISSUE	PJD	LR
T1	14.07.22	STAGE 4 ISSUE	PJD	LR

Rev	Date	Description	Dm	Chk
-----	------	-------------	----	-----

Issue/Revision

Discipline

MECHANICAL SERVICES

Level

Sheet Title

ELEVATION DETAIL

Scale	Revision
NTS@A0	T2

Purpose Of Issue

STAGE 4 ISSUE

Sheet Number

1123-GDM-XX-XX-DR-M-6303