

# **LIGHT PROPOSAL REVERSE CEILING PLANS**

6569

P01

26/09/2023

# **/ LIGHT PROPOSAL REVERSE CEILING PLANS**

6569

P01

26/09/2023

## **LONDON**

**OLD CHURCH COURT  
CLAYLANDS ROAD  
LONDON  
SW8 1NZ**

+44 (0)20 7556 1500  
[www.rolfe-judd.co.uk](http://www.rolfe-judd.co.uk)

## **KATOWICE**

**40-043 KATOWICE,  
UL. PODCHORAŻYCH 1**

+48 32 251 03 74  
[www.rolfe-judd.co.uk](http://www.rolfe-judd.co.uk)

## **WARSAW**

**00-519 WARSZAWA,  
UL. WSPÓLNA 35\13**

+48 22 331 49 22  
[www.rolfe-judd.co.uk](http://www.rolfe-judd.co.uk)

# / CONTENTS

01 LIGHT PROPOSAL

02 DRAWINGS

## PLEASE NOTE:

This document is intended to highlight light types (pendants, floor standing, spotlights...) and location.

Make and model are for indicative purpose only and can vary during detail design.

/ LIGHT PROPOSAL

01

# / LG FLOOR RESIDENTIAL



KEY	
RESIDENTIAL	
	Flos Ariette 100 Ceiling Lamp
	Tala Voronoi Multiple Pendant
	Flos Parentesi Floor Standing Lamp
	Flos String Round Ceiling Lamp (bedside)
	Astro Kos White Ceiling Surface Mounted


**FIGURE 01 FLOS ARIETTE**

**FIGURE 02 TELA VORONOI**


**FIGURE 03 FLOS PARENTESI**

**FIGURE 04 FLOS STRING**

**FIGURE 05 ASTRO KOS**

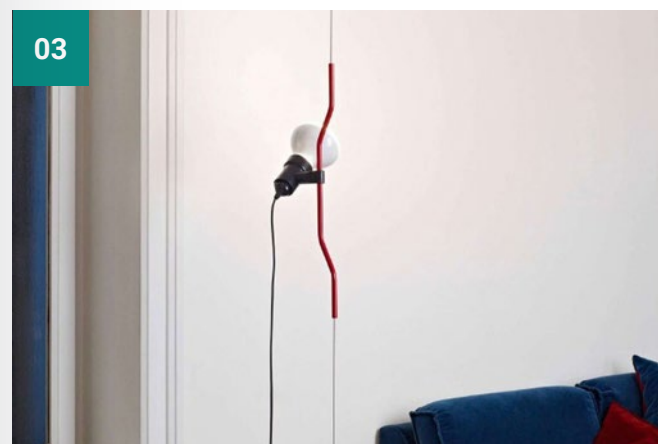

# / LG FLOOR OFFICE

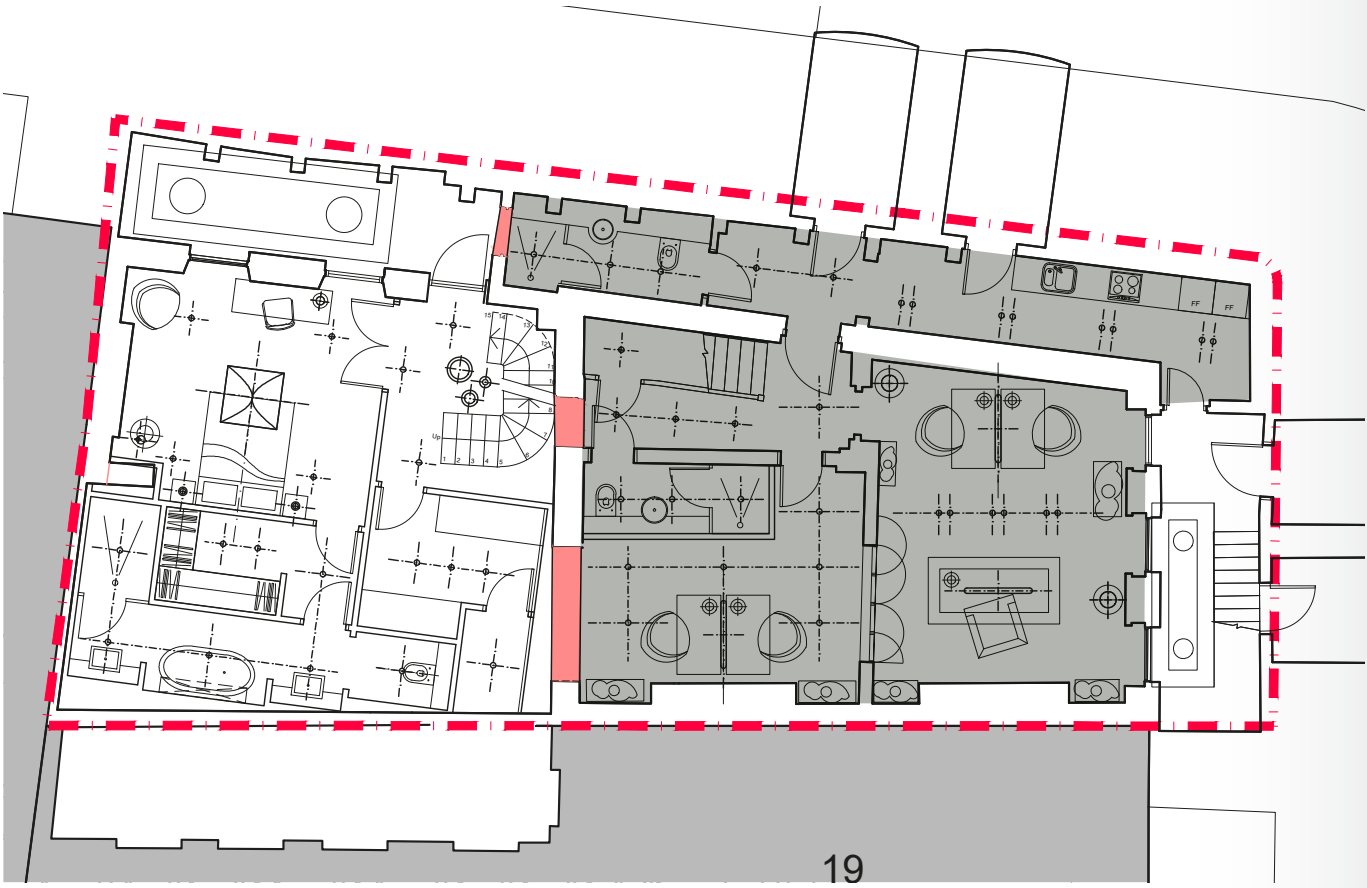


OFFICE	
	Flos Bellhop Floor Standing Lamp
	Artemide Talo 120 Suspensione Dimmer
	Astro Kos White Ceiling Surface Mounted

FIGURE 06 FLOS BELLHOP  
FIGURE 07 ARTEMIDE TALO  
FIGURE 08 ASTRO KOS





# / GROUND FLOOR RESIDENTIAL

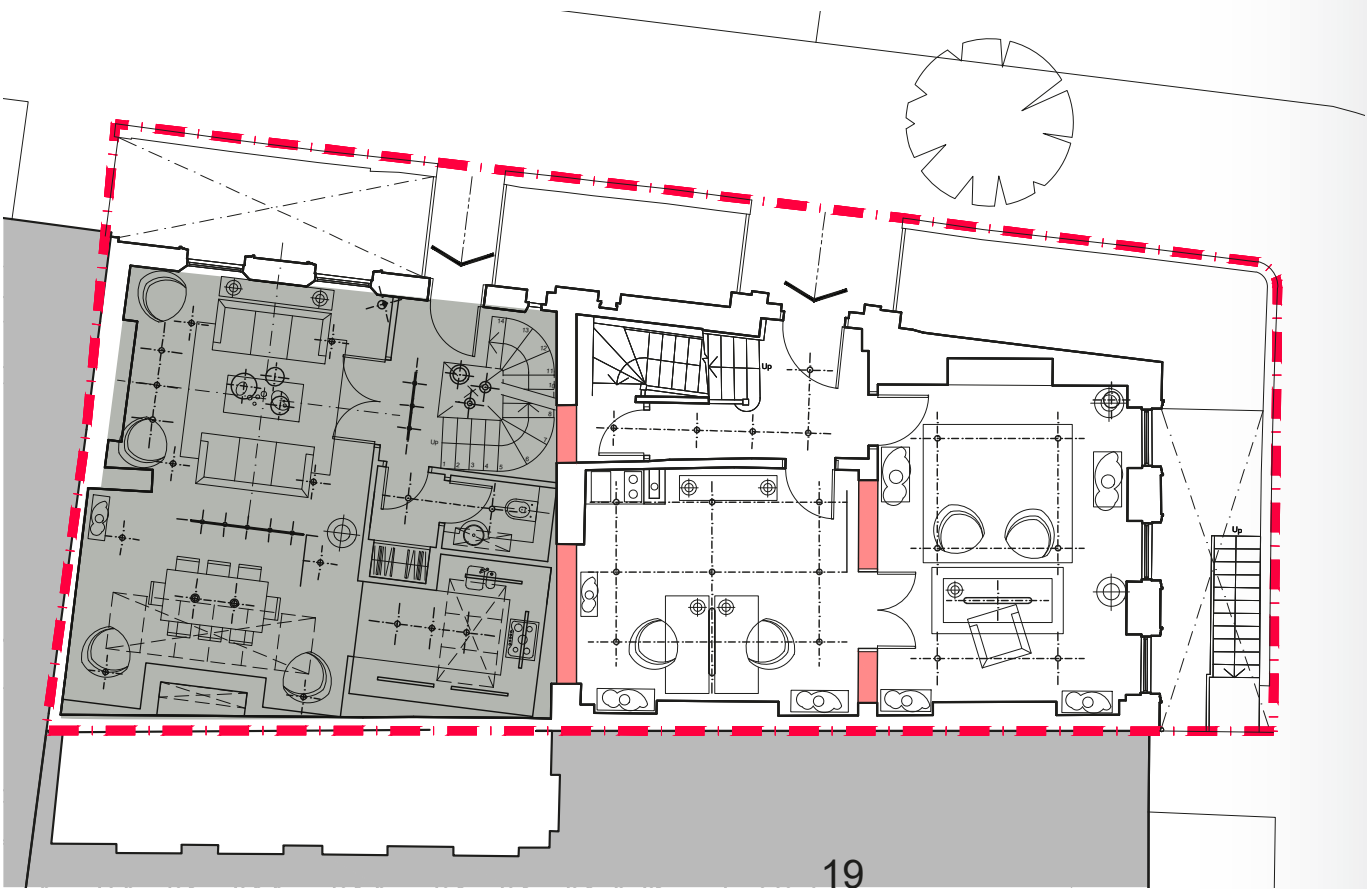

KEY	
RESIDENTIAL	
	Flos Glo-Ball Ceiling Pendant (Sofa)
	Tala Voronoi Multiple Pendant (Stairs)
	Flos String Cone Ceiling Lamp (Table)
	Astro Kos White Ceiling Surface Mounted
	Flos Magnetic Track Ceiling Surface Mounted

FIGURE 09 FLOS GLO-BALL


FIGURE 10 TALA VORONOI

FIGURE 11 FLOS PARENTESI


FIGURE 12 FLOS STRING CONE

FIGURE 13 ASTRO KOS WHITE

FIGURE 14 FLOS MAGNETIC TRACK

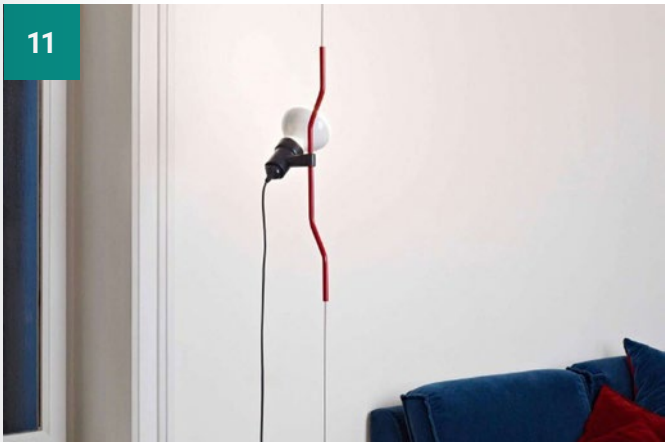

# / GROUND FLOOR OFFICE

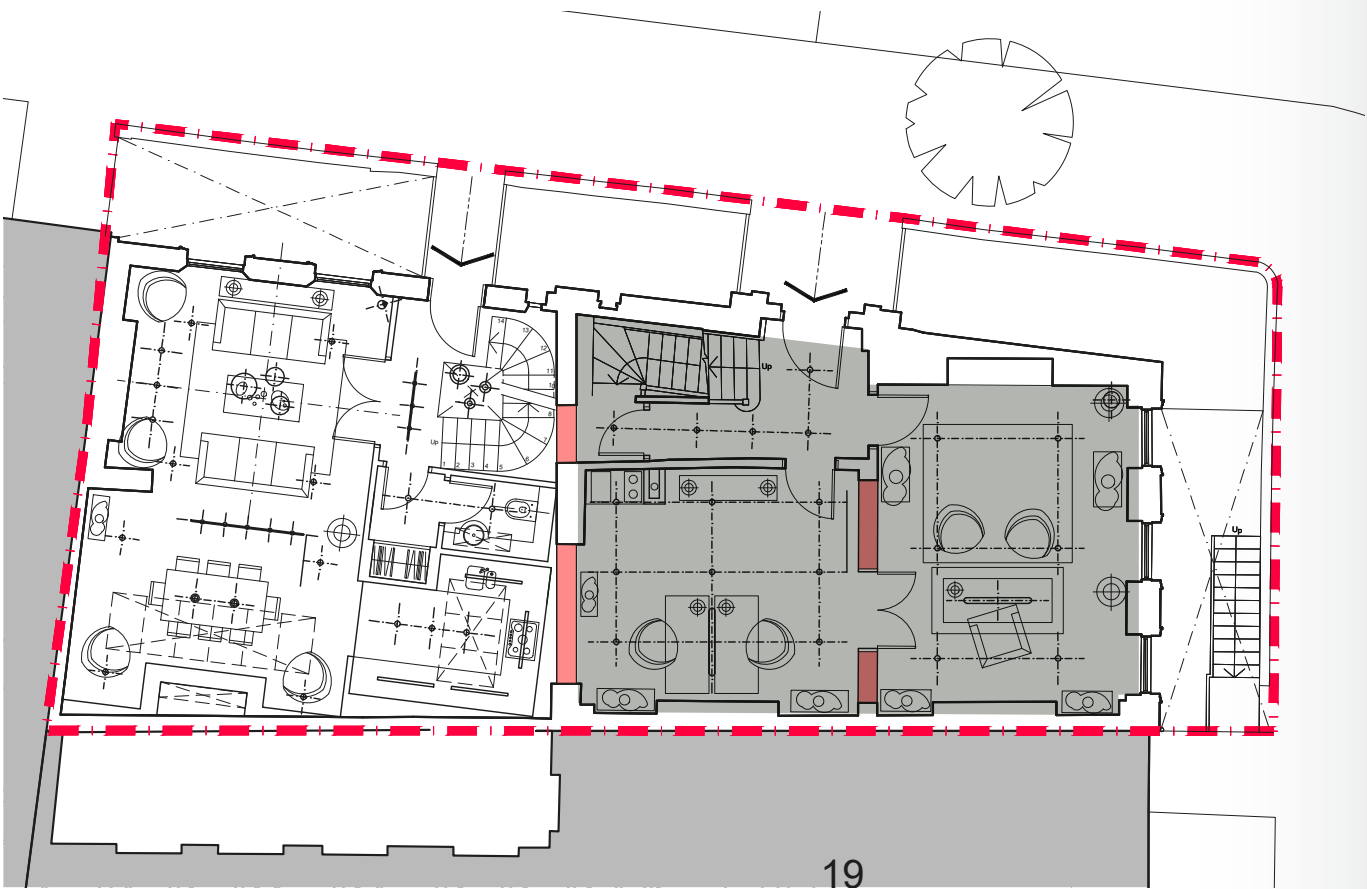

OFFICE	
	Flos Bellhop Floor Standing Lamp
	Artemide Talo 120 Sospensione Dimmer
	Astro Kos White Ceiling Surface Mounted
	Kitchen Cupboard Mounted Lights

FIGURE 15 FLOS BELLHOP


FIGURE 16 ARTEMIDE TALO

FIGURE 17 ASTRO KOS





# / FIRST FLOOR RESIDENTIAL

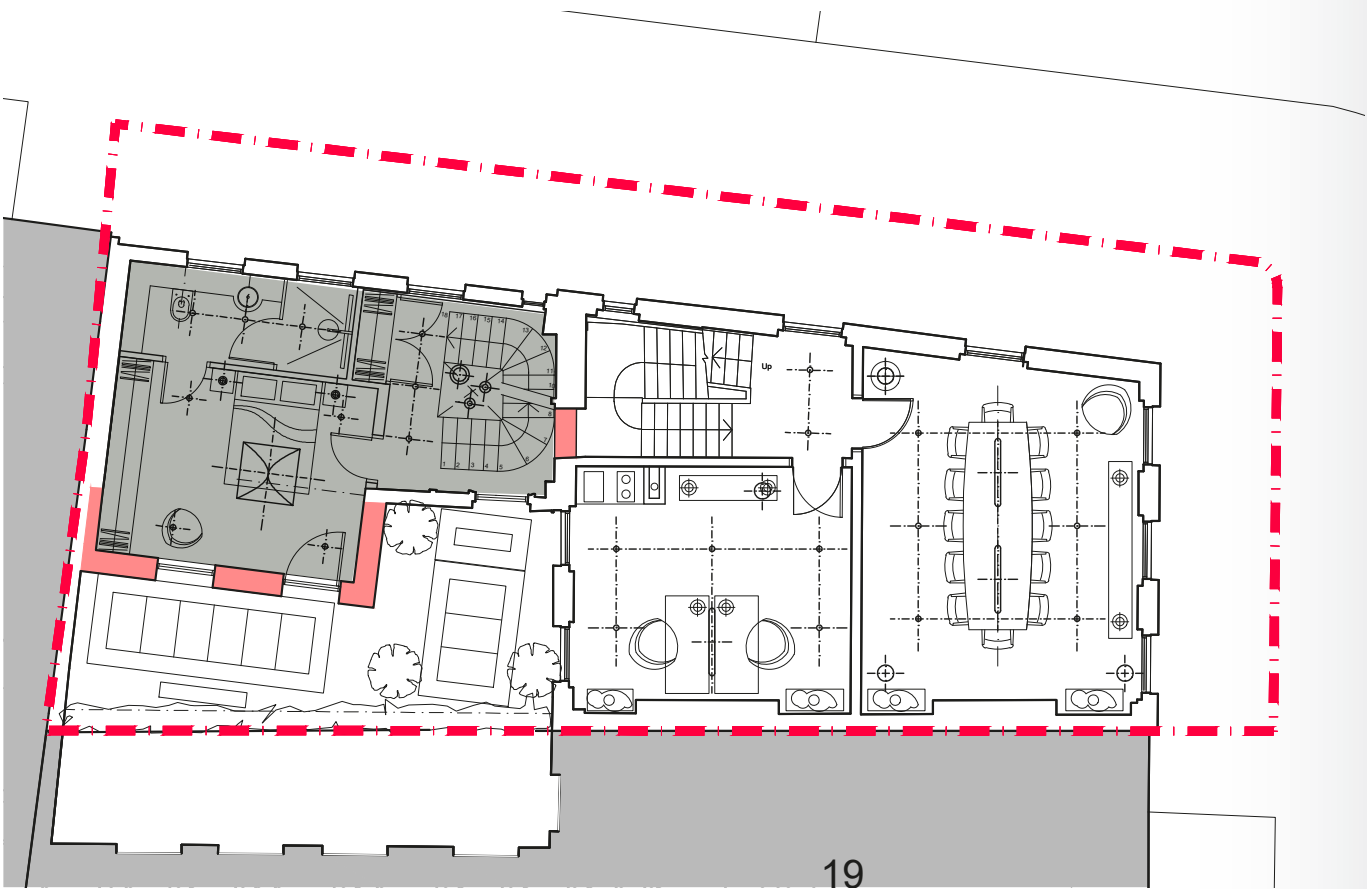


KEY	
RESIDENTIAL	
	Flos Ariette 100 Ceiling Lamp
	Tala Voronoi Multiple Pendant (Stairs)
	Flos String Round Ceiling Lamp (bedside)
	Astro Kos White Ceiling Surface Mounted

FIGURE 18 FLOS ARIETTE


FIGURE 19 TELA VORONOI

FIGURE 20 FLOS PARENTESI

FIGURE 21 ASTRO KOS

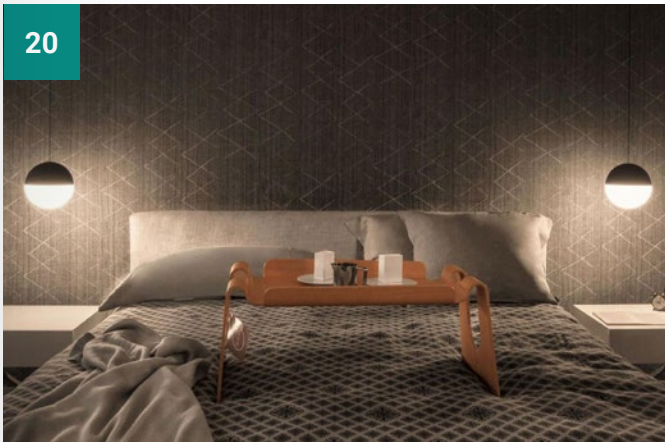

# / FIRST FLOOR OFFICE

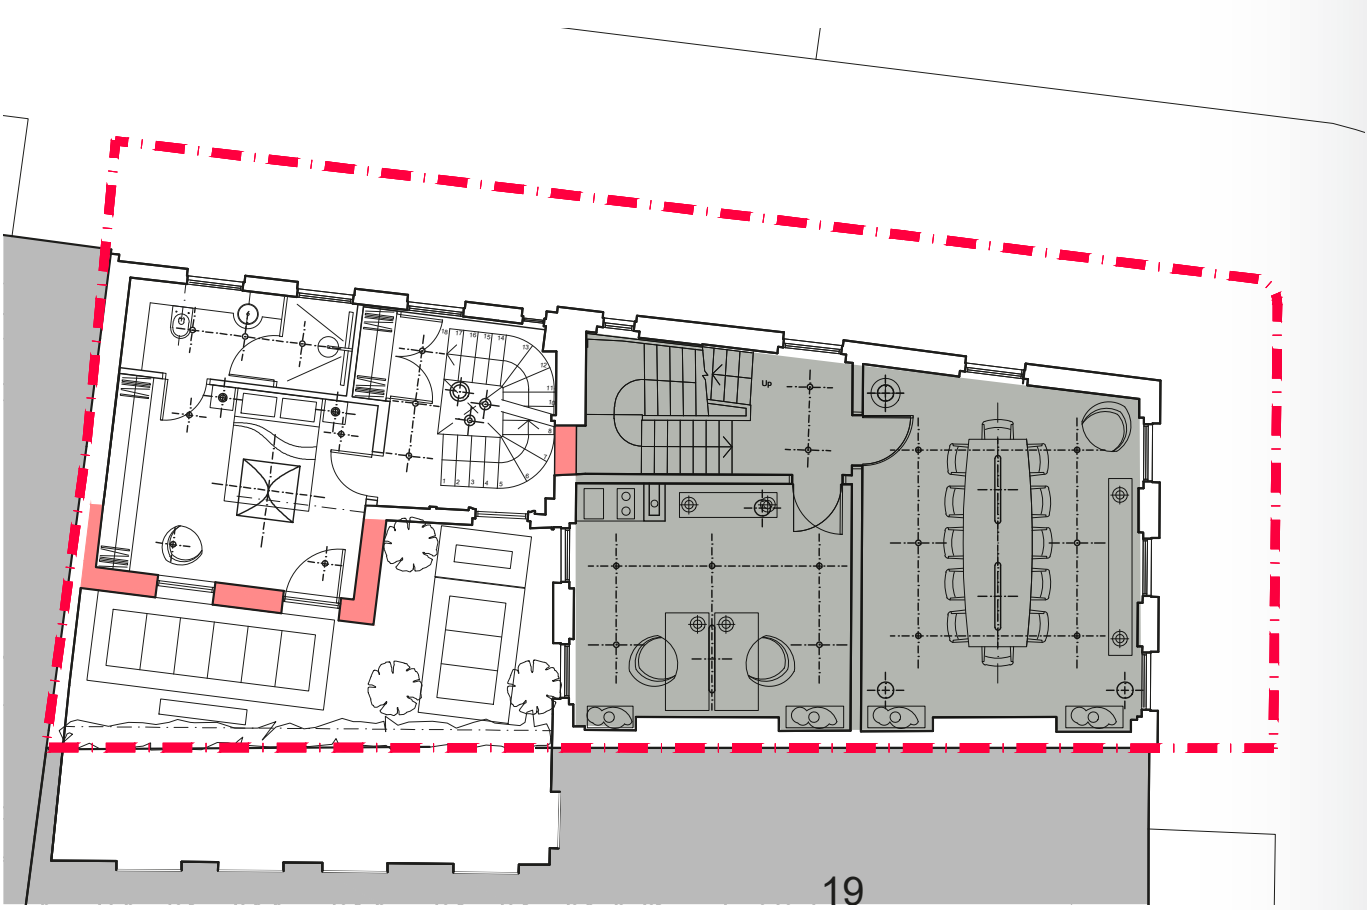


OFFICE	
	Flos Bellhop Floor Standing Lamp
	Artemide Talo 120 Sospensione Dimmer
	Astro Kos White Ceiling Surface Mounted

FIGURE 22 FLOS BELLHOP  
FIGURE 23 ARTEMIDE TALO  
FIGURE 24 ASTRO KOS





# / SECOND FLOOR RESIDENTIAL

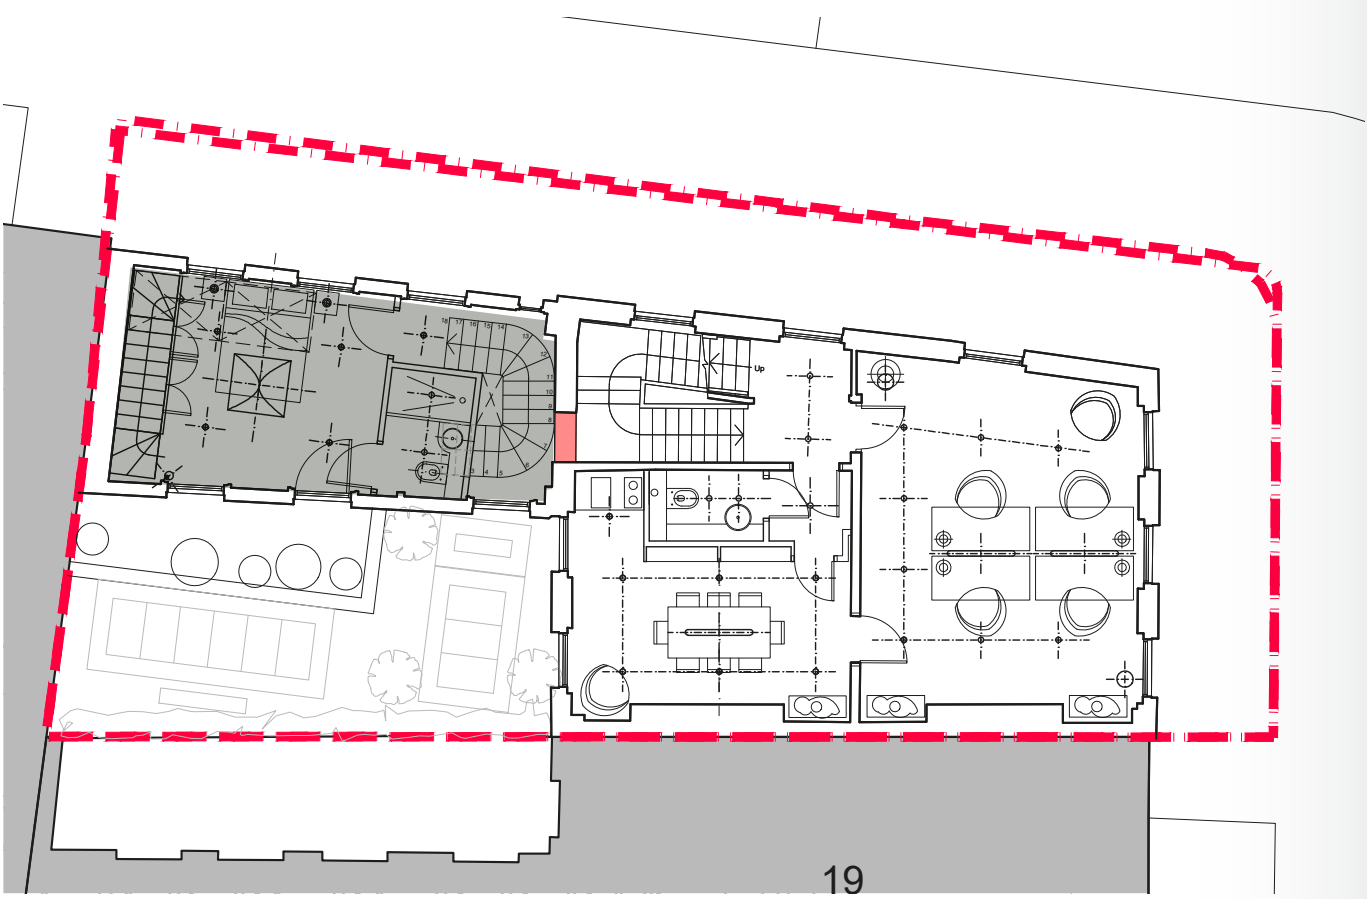


KEY	
RESIDENTIAL	
	Flos Ariette 100 Ceiling Lamp
	Flos Parentesi Floor Standing Lamp
	Flos String Round Ceiling Lamp (bedside)
	Astro Kos White Ceiling Surface Mounted

FIGURE 25 FLOS ARIETTE  
FIGURE 26 FLOS PARENTESI  
FIGURE 27 FLOS STRING  
FIGURE 28 ASTRO KOS

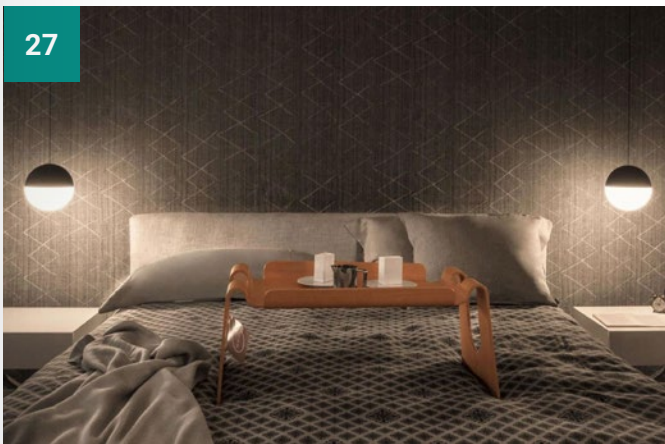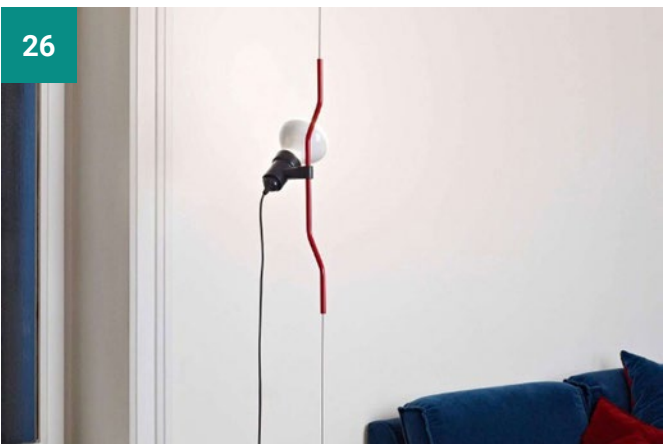

# / SECOND FLOOR OFFICE

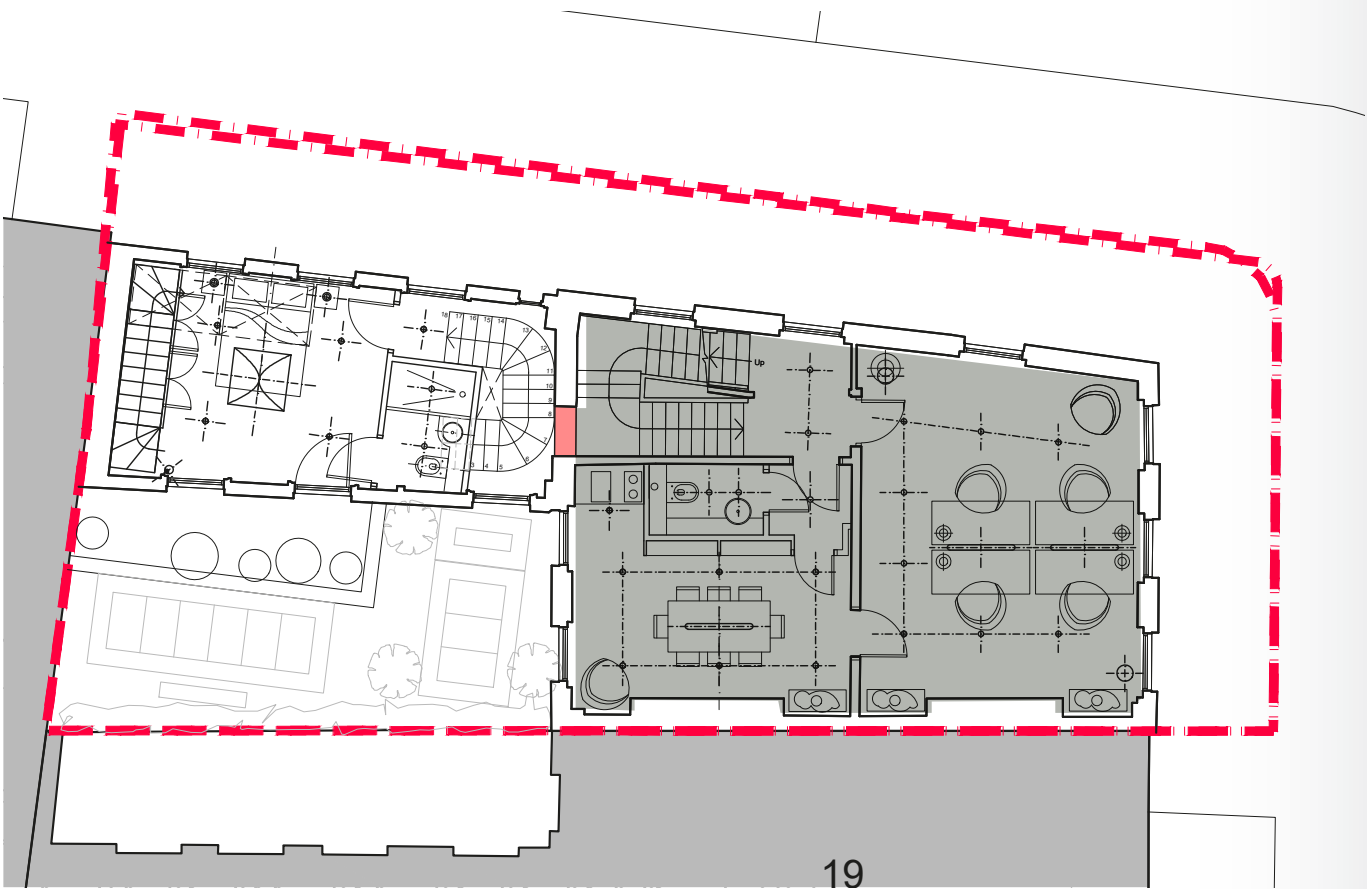

OFFICE	
	Flos Bellhop Floor Lamp
	Artemide Talo 120 Sospensione Dimmer
	Astro Kos White Ceiling Surface Mounted

FIGURE 29 FLOS BELLHOP


FIGURE 30 ARTEMIDE TALO

FIGURE 31 ASTRO KOS





# / SECOND FLOOR OFFICE

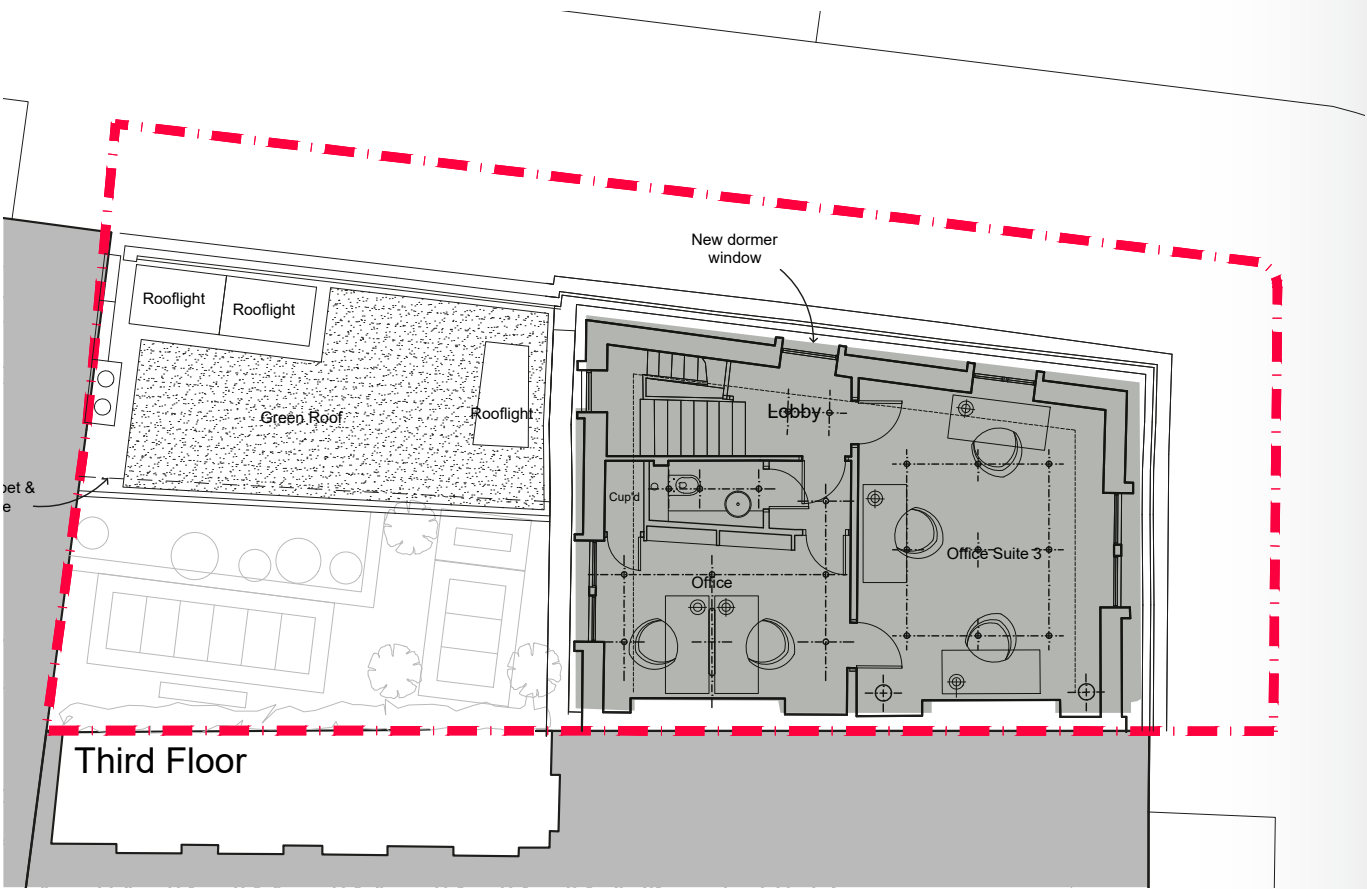

OFFICE	
	Flos Bellhop Floor Lamp
	Artemide Talo 120 Suspensione Dimmer
	Astro Kos White Ceiling Surface Mounted

FIGURE 32 FLOS BELLHOP

FIGURE 33 ARTEMIDE TALO


FIGURE 34 ASTRO KOS





/ DRAWINGS

02

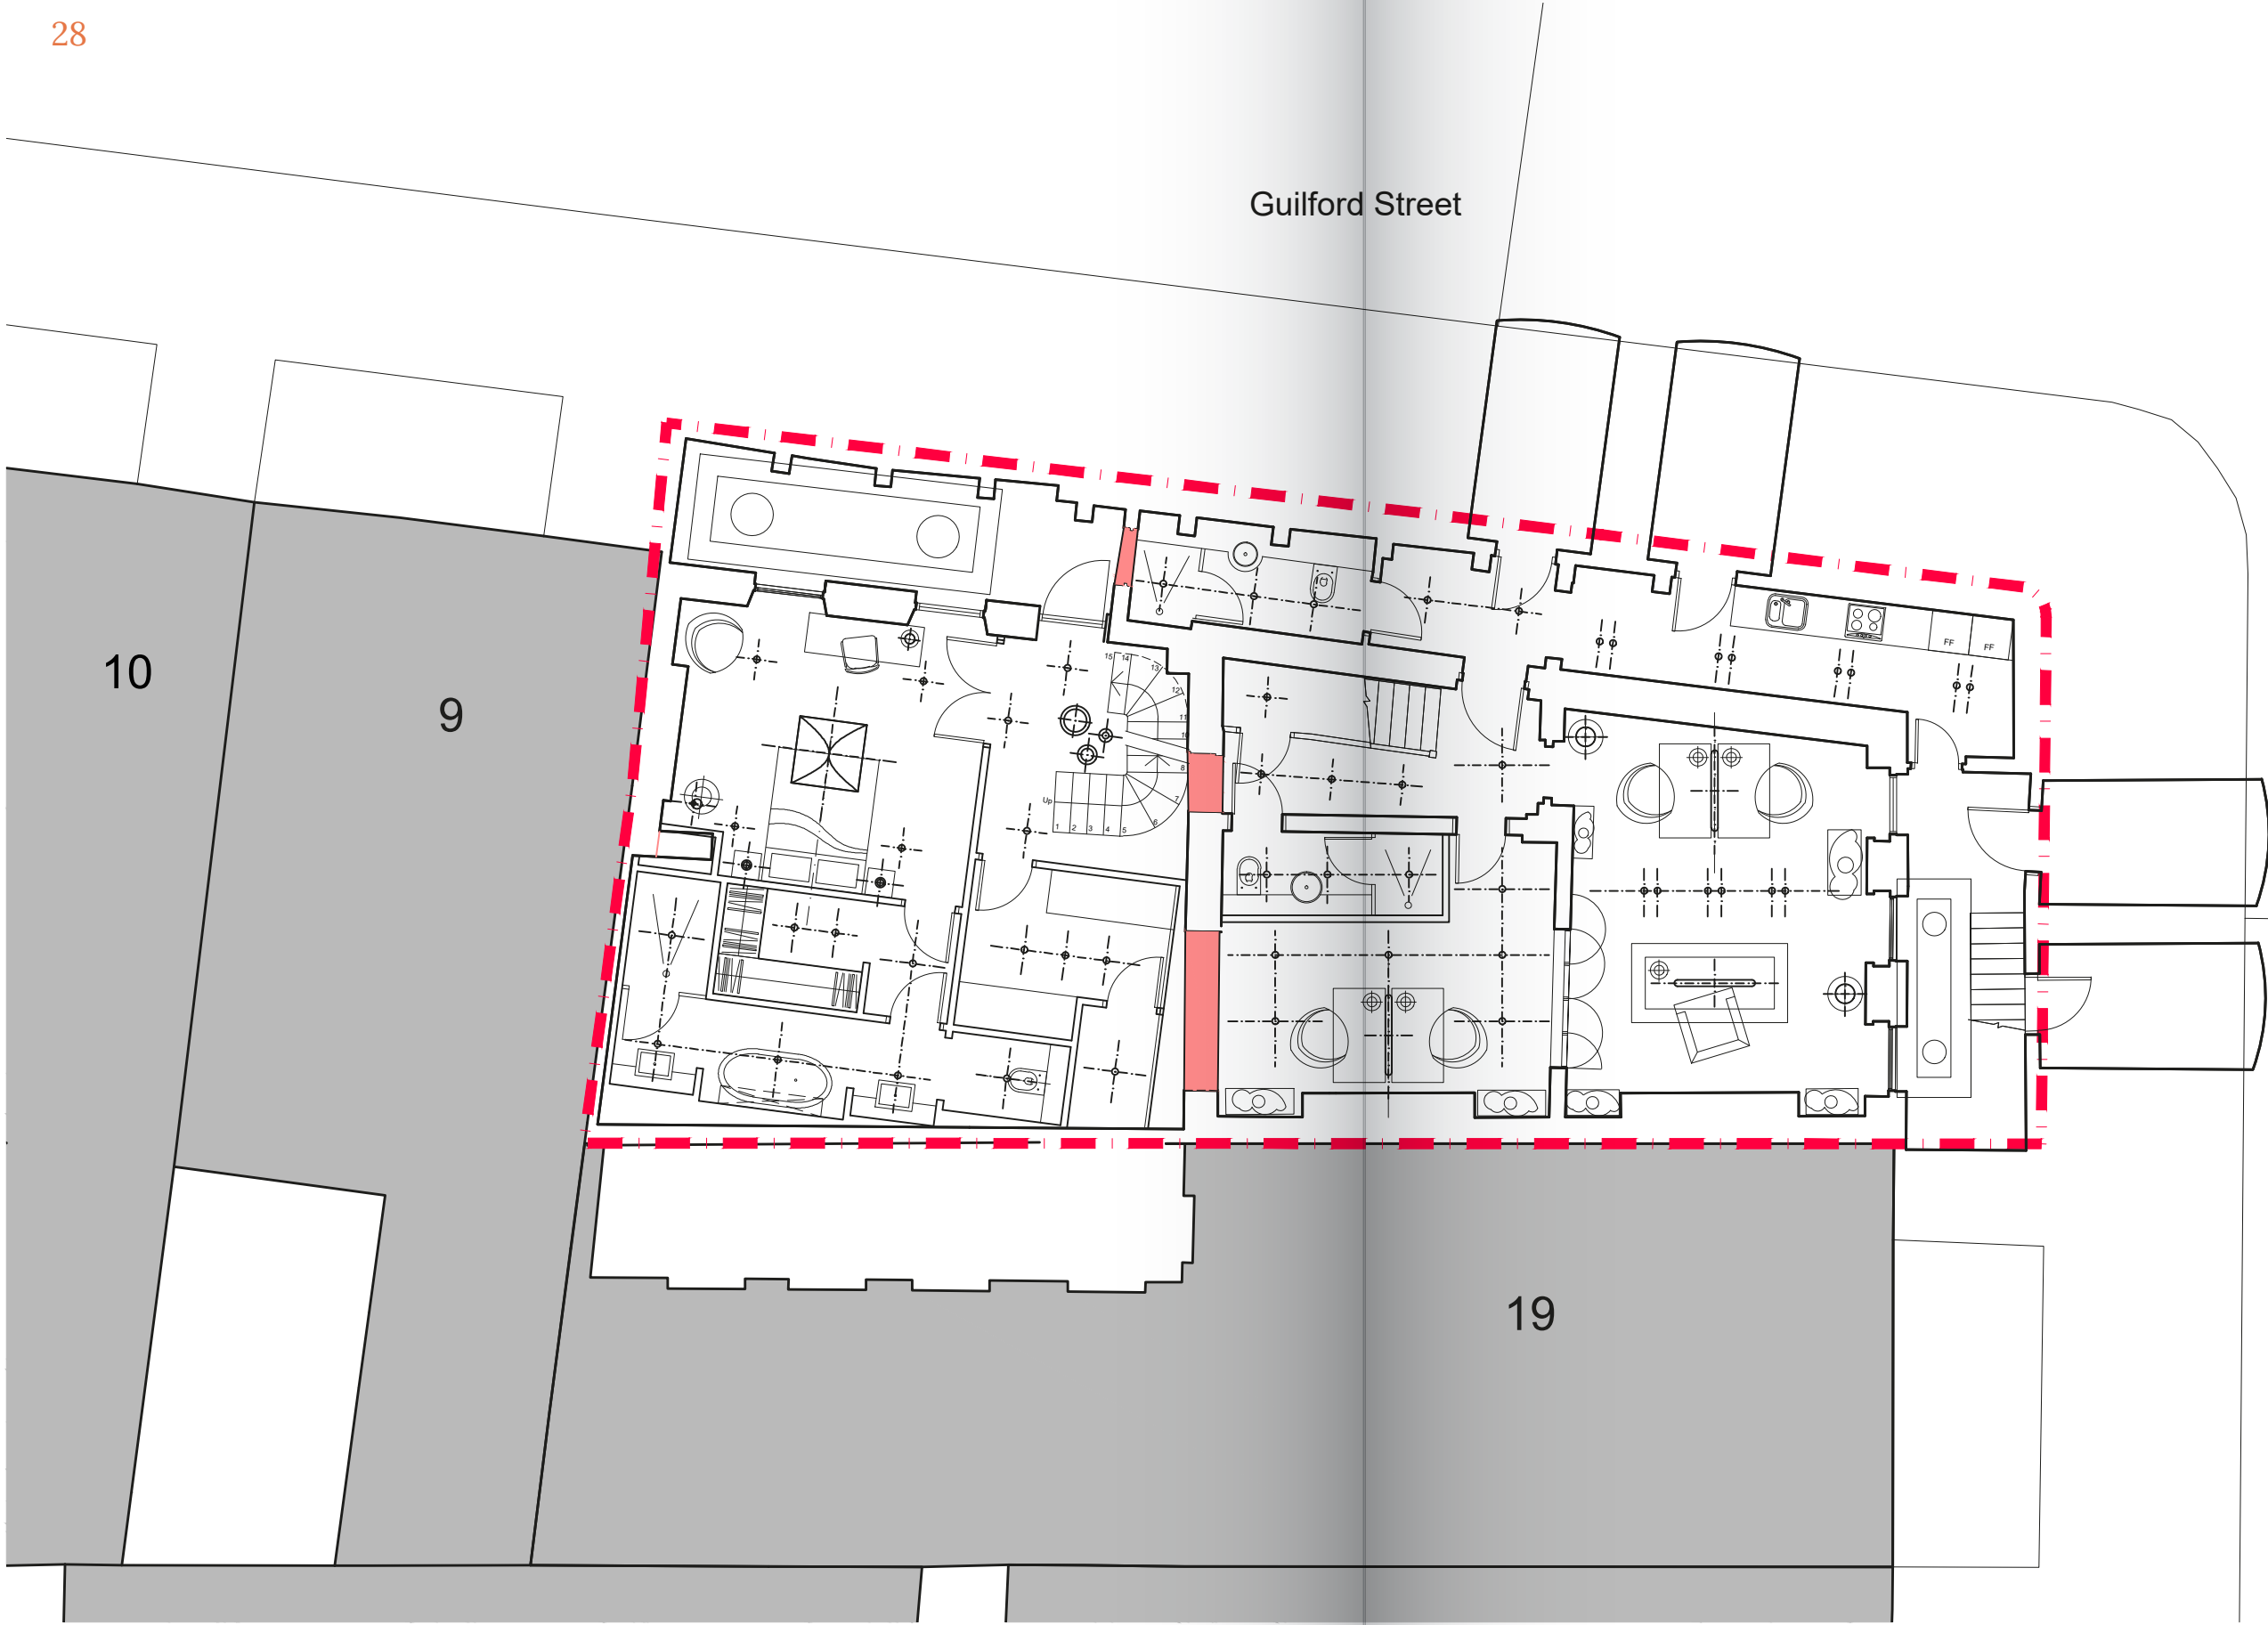

Guilford Street

10

9

19

KEY

RESIDENTIAL

	Flos Ariette 100 Ceiling Lamp
	Tala Voronoi Multiple Pendant
	Flos Parentesi Floor Standing Lamp
	Flos String Round Ceiling Lamp (bedside)
	Astro Kos White Ceiling Surface Mounted


OFFICE

	Flos Bellhop Floor Standing Lamp
	Artemide Talo 120 Sospensione Dimmer
	Astro Kos White Ceiling Surface Mounted

•NOTE:  
Please refer to Document LIGHT PROPOSAL:  
REVERSE CEILING PLANS for images

**ROLFE JUDD**  
**/ ARCHITECTURE**  
OLD CHURCH COURT, CLAYLANDS ROAD, LONDON SW8 1NZ  
/ T 020 7556 1500 / www.rolfe-judd.co.uk

NOTES  
Copyright Rolfe Judd Ltd  
1 The Contractor must check and confirm all dimensions  
2 All discrepancies must be reported and resolved by the Architect before works commence  
3 This drawing is not to be scaled  
4 All work and materials to be in accordance with current applicable Statutory Legislation and to comply with all relevant Codes of Practice and British Standards

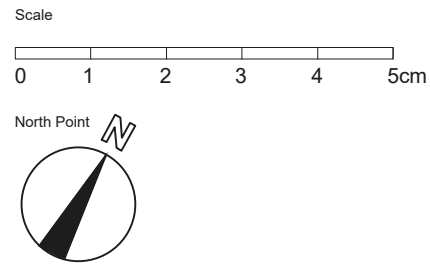

Rev continued


Date  
Revision  
P01 Planning Issue

Date  
27/09/23

Client  
DCCM Fashion Limited

Project  
8 Guilford Street  
London WC1N 1DA

Drawing  
Proposed  
Lower Ground Floor Plan  
Reverse Ceiling Plan  
Scale  
1:100 (A3)  
Date  
Sep 23  
Status  
Planning  
Job Number  
6569  
Drawing Number  
T45099  
Revision  
P01  
G:\6569\T\_Series\T45\T45099

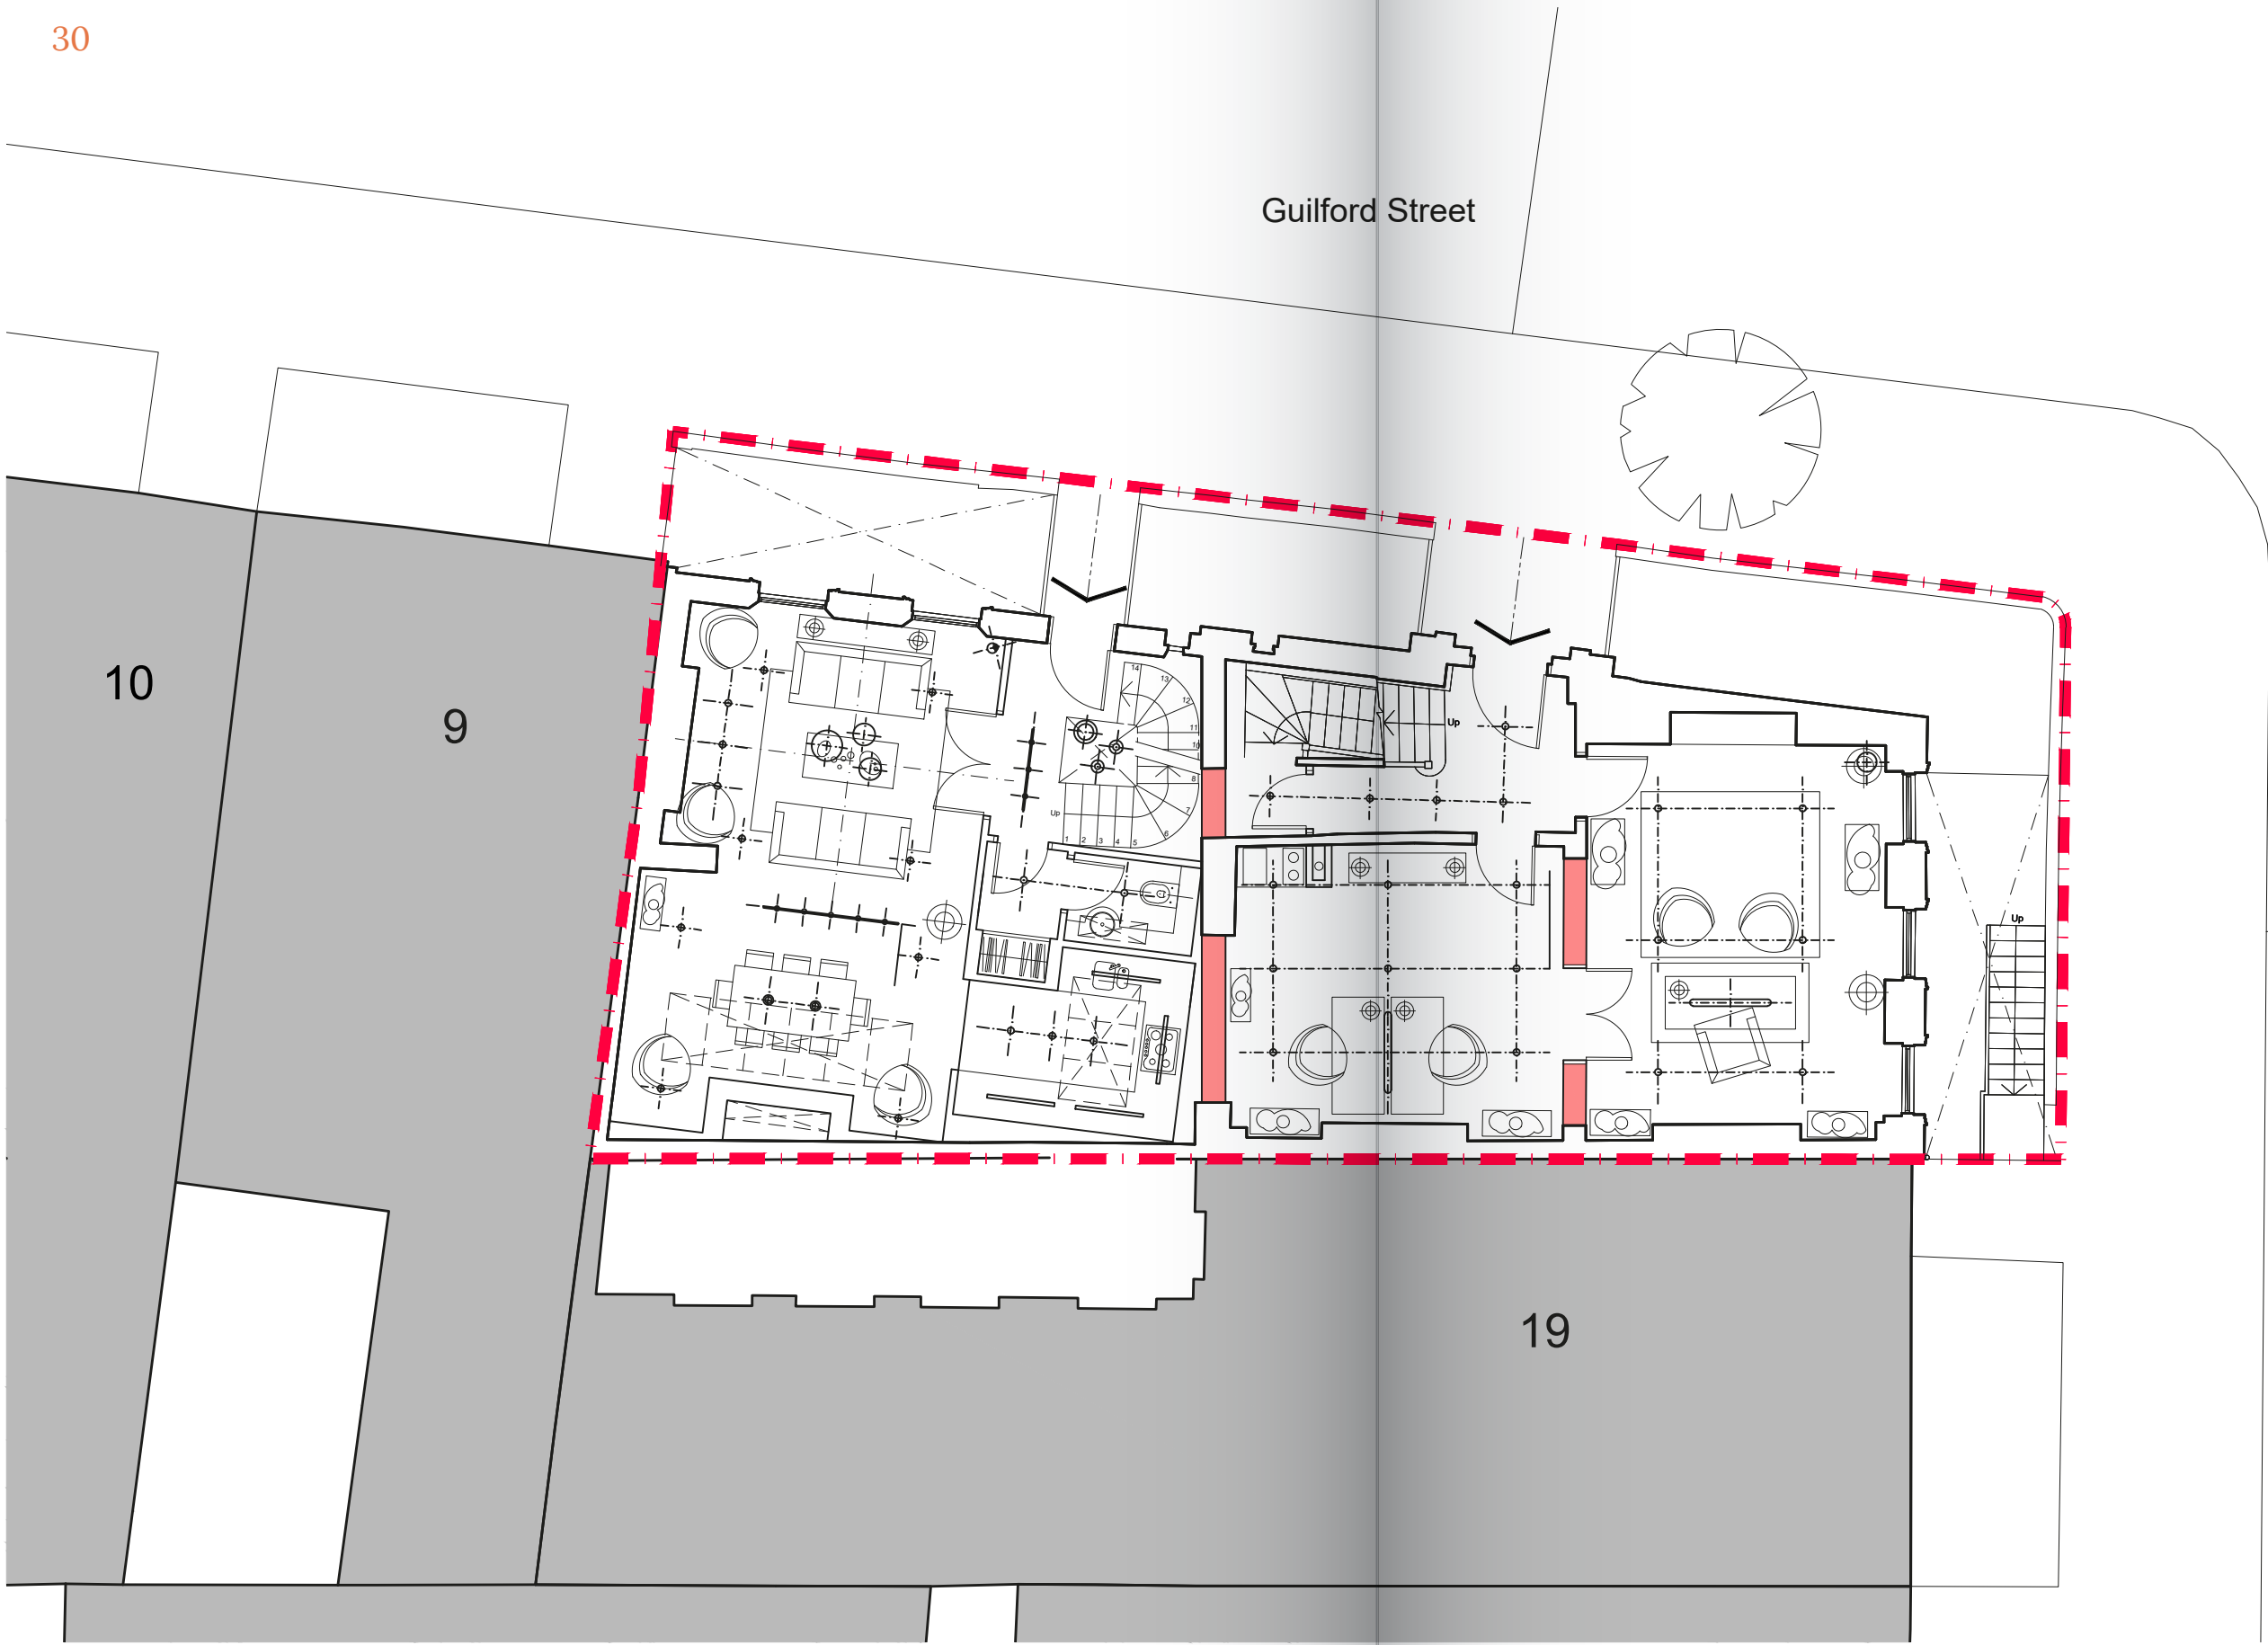


KEY	
RESIDENTIAL	
	Flos Glo-Ball Ceiling Pendant (Sofa)
	Tala Voronoi Multiple Pendant (Stairs)
	Flos String Cone Ceiling Lamp (Table)
	Astro Kos White Ceiling Surface Mounted
	Flos Magnetic Track Ceiling Surface Mounted

OFFICE	
	Flos Bellhop Floor Standing Lamp
	Artemide Talo 120 Sospensione Dimmer
	Astro Kos White Ceiling Surface Mounted
	Kitchen Cupboard Mounted Lights

•NOTE:  
Please refer to Document LIGHT PROPOSAL:  
REVERSE CEILING PLANS for images

**ROLFE JUDD**  
/ ARCHITECTURE  
OLD CHURCH COURT, CLAYLANDS ROAD, LONDON SW8 1NZ  
/ T 020 7556 1500 / www.rolfe-judd.co.uk

NOTES  
Copyright Rolfe Judd Ltd  
1 The Contractor must check and confirm all dimensions  
2 All discrepancies must be reported and resolved by the Architect before works commence  
3 This drawing is not to be scaled  
4 All work and materials to be in accordance with current applicable Statutory Legislation and to comply with all relevant Codes of Practice and British Standards

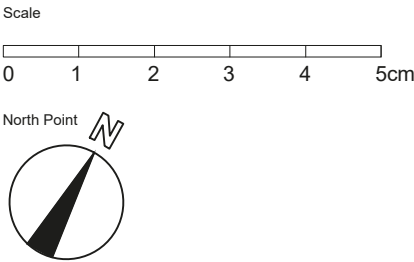

Rev continued

Date  
Revision  
P01 Planning Issue

Date  
27/09/23

Client  
DCCM Fashion Limited


Project  
8 Guilford Street  
London WC1N 1DA

Drawing  
Proposed  
Ground Floor Plan  
Reverse Ceiling Plan

Scale  
1:100 (A3)  
Date  
Sep 23  
Status  
Planning

Job Number  
6569  
Drawing Number  
T45100  
Revision  
P01

G:\6569\T\_Series\T45\T45100

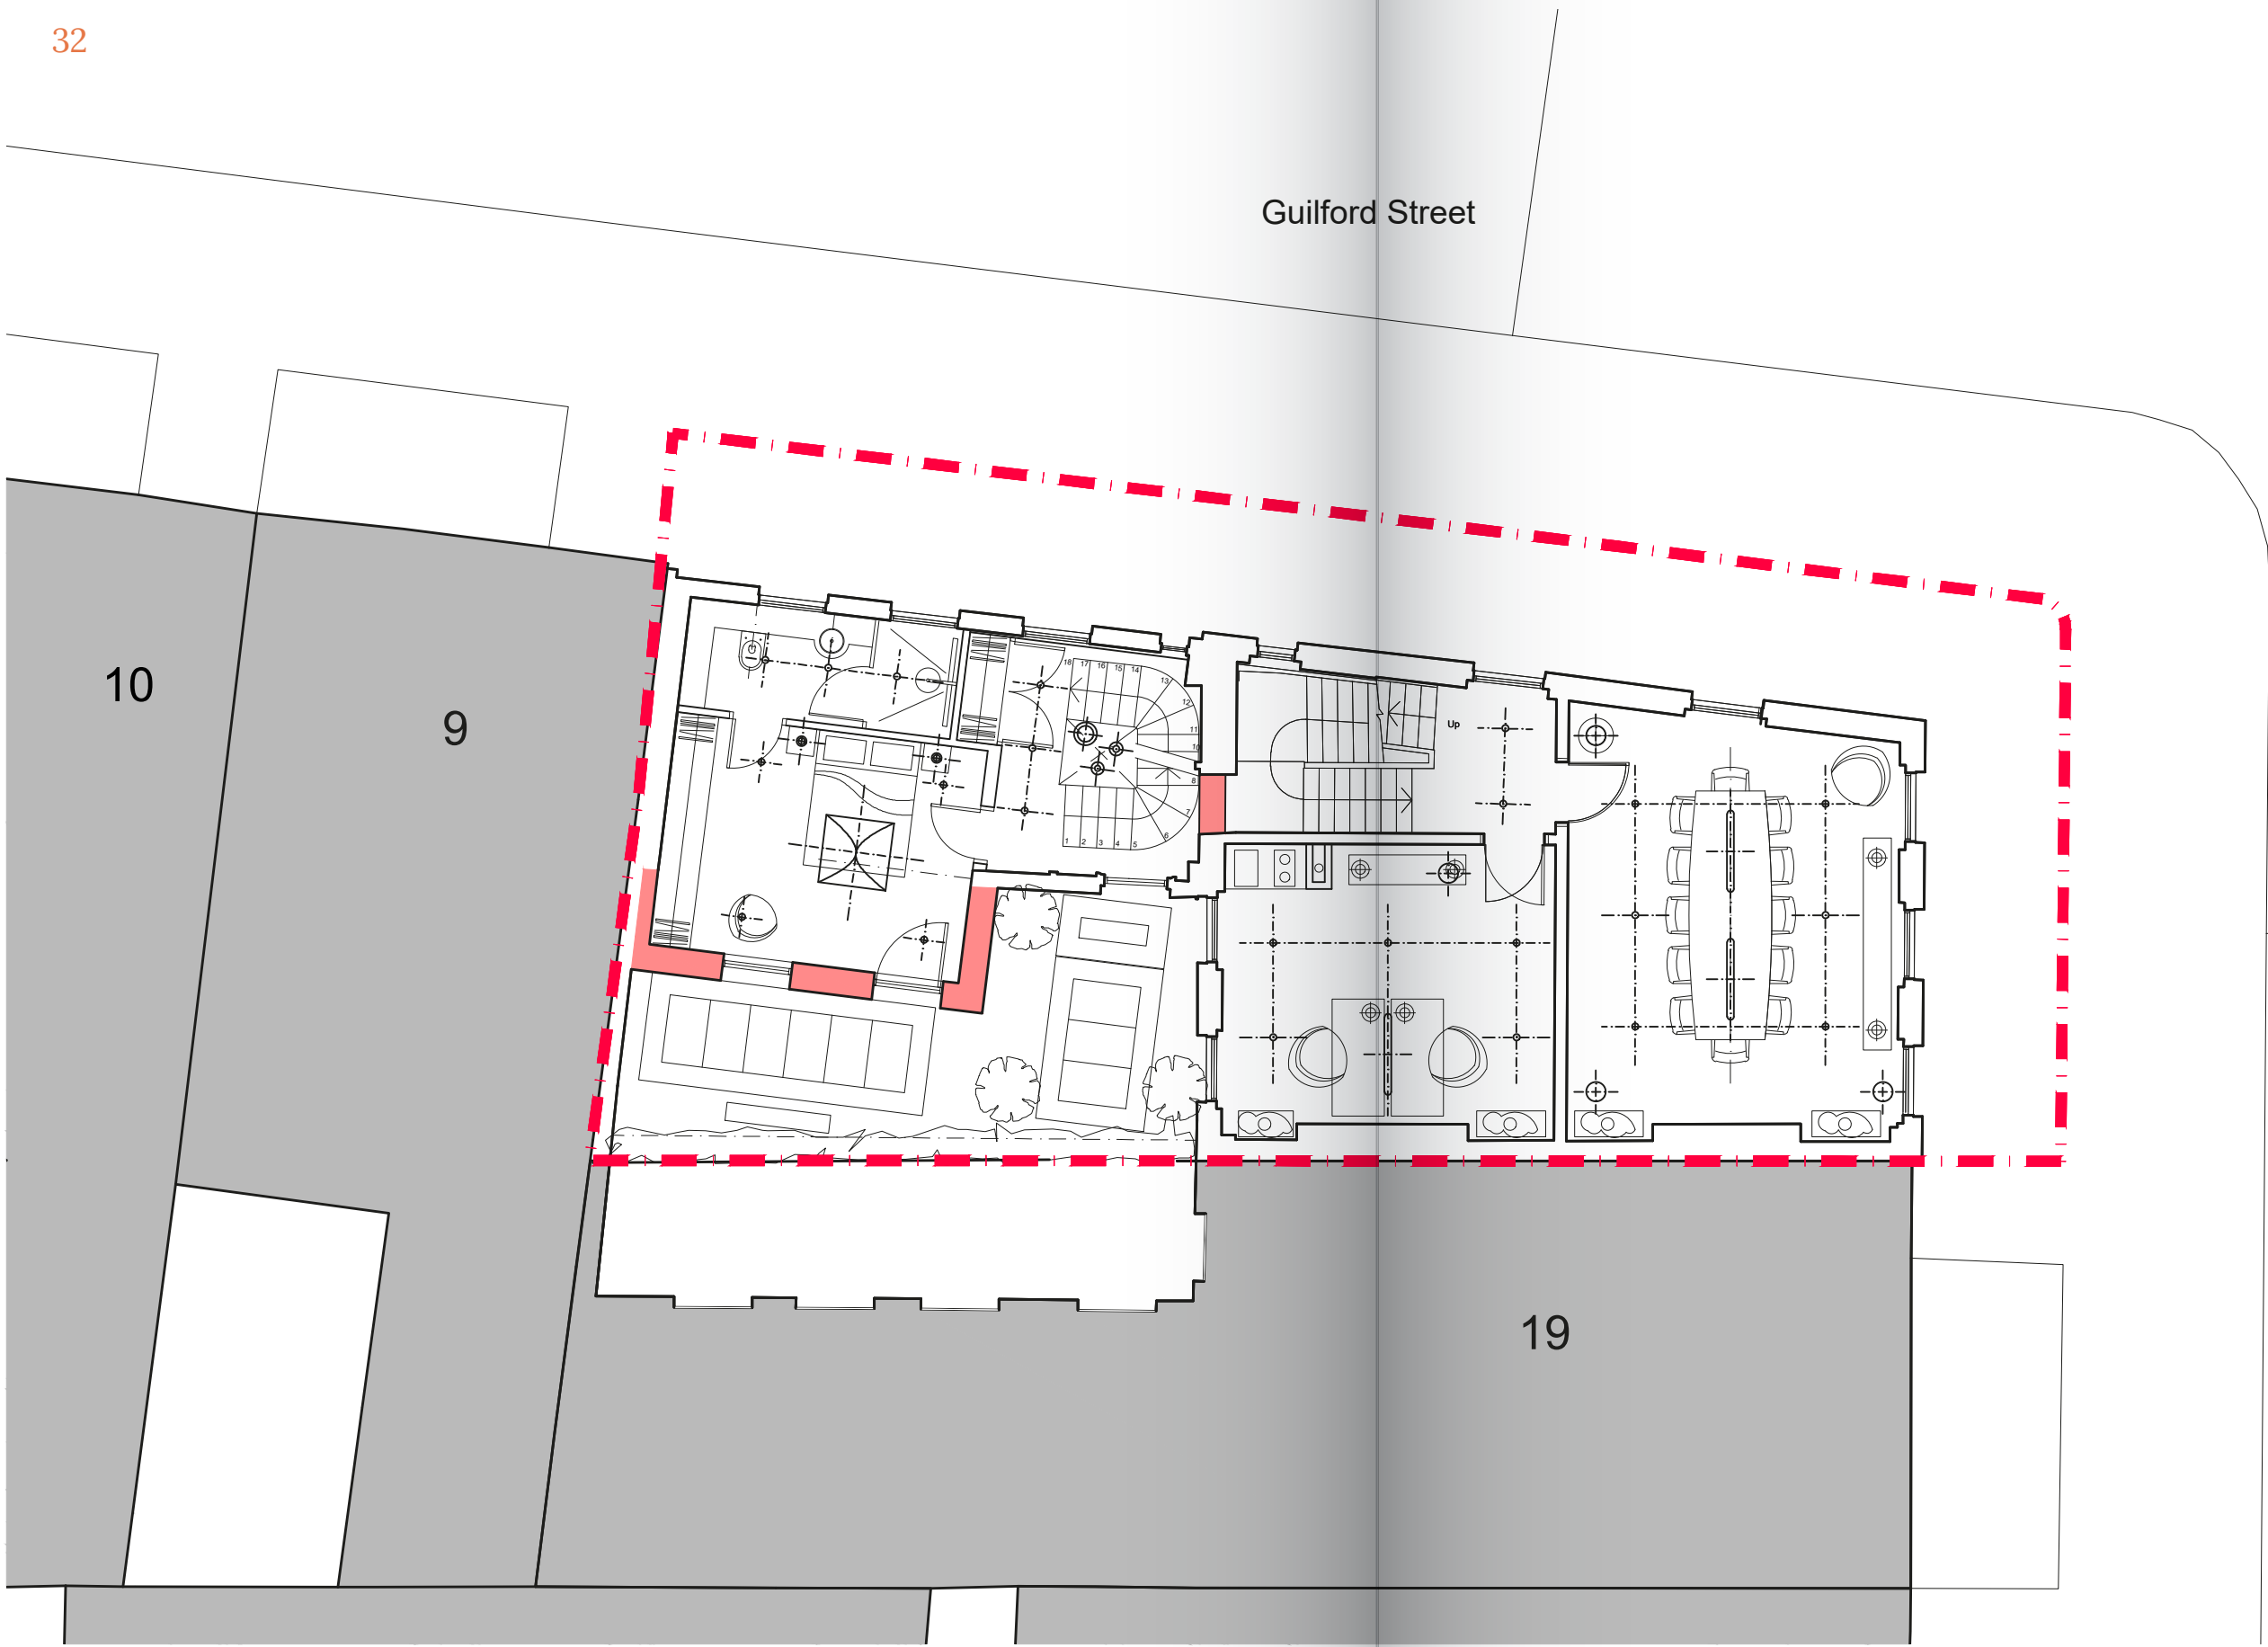


KEY	
RESIDENTIAL	
	Flos Ariette 100 Ceiling Lamp
	Tala Voronoi Multiple Pendant (Stairs)
	Flos String Round Ceiling Lamp (bedside)
	Astro Kos White Ceiling Surface Mounted

OFFICE	
	Flos Bellhop Floor Standing Lamp
	Artemide Talo 120 Sospensione Dimmer
	Astro Kos White Ceiling Surface Mounted

•NOTE:  
Please refer to Document LIGHT PROPOSAL:  
REVERSE CEILING PLANS for images

**ROLFE JUDD**  
**/ARCHITECTURE**  
OLD CHURCH COURT, CLAYLANDS ROAD, LONDON SW8 1NZ  
/ T 020 7556 1500 / www.rolfe-judd.co.uk

NOTES  
Copyright Rolfe Judd Ltd  
1 The Contractor must check and confirm all dimensions  
2 All discrepancies must be reported and resolved by the Architect before works commence  
3 This drawing is not to be scaled  
4 All work and materials to be in accordance with current applicable Statutory Legislation and to comply with all relevant Codes of Practice and British Standards

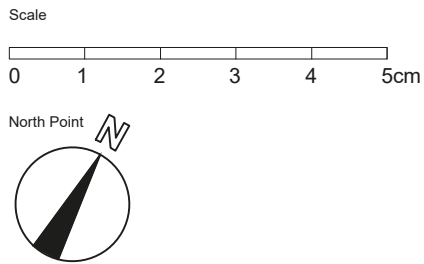

Rev continued

Date  
Revision  
P01 Planning Issue

Date  
27/09/23

Client  
DCCM Fashion Limited




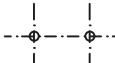
Project  
8 Guilford Street  
London WC1N 1DA

Drawing  
Proposed  
First Floor Plan  
Reverse Ceiling Plan



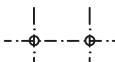
Scale 1:100 (A3)	Date Sep 23	Status Planning
Job Number 6569	Drawing Number T45101	Revision P01

G:\6569\T\_Series\T45\T45101

## RESIDENTIAL

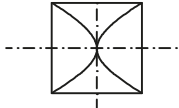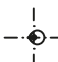	<p>Flos Ariette 100 Ceiling Lamp</p>
	<p>Flos Parentesi Floor Standing Lamp</p>
	<p>Flos String Round Ceiling Lamp (bedside)</p>
	<p>Astro Kos White Ceiling Surface Mounted</p>

## OFFICE

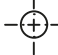	<p>Flos Bellhop Floor Lamp</p>
	<p>Artemide Talo 120 Suspensione Dimmer</p>
	<p>Astro Kos White Ceiling Surface Mounted</p>

- NOTE:

Please refer to Document LIGHT PROPOSAL:  
REVERSE CEILING PLANS for images

**ROLFE JUDD**  
/ ARCHITECTURE

OLD CHURCH COURT, CLAYLANDS ROAD, LONDON SW8 1NZ  
/ T 020 7556 1500 / [www.rolfe-judd.co.uk](http://www.rolfe-judd.co.uk)


---

## NOTES

Copyright Rolfe Judd Ltd

- 1 The Contractor must check and confirm all dimensions
- 2 All discrepancies must be reported and resolved by the Architect before works commence
- 3 This drawing is not to be scaled
- 4 All work and materials to be in accordance with current applicable Statutory Legislation and to comply with all relevant Codes of Practice and British Standards

Scale

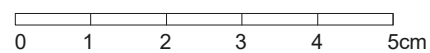

North Point 

Rev continued

Date \_\_\_\_\_

Revision  
P01 Planning Issue

Date \_\_\_\_\_

27/09/23

Client	
--------	--

DCCM Fashion Limited

Project

8 Guilford Street  
London WC1N 1DA

### Drawing

Proposed  
Second Floor Plan  
Reverse Ceiling Plan

Scale

Scale 1:100 (A3) Date Aug

Job Number **6569** Drawing Number **T45102**

G:\6569\T\_Series\T45\T45102


Status  
Planning

revision

001

001



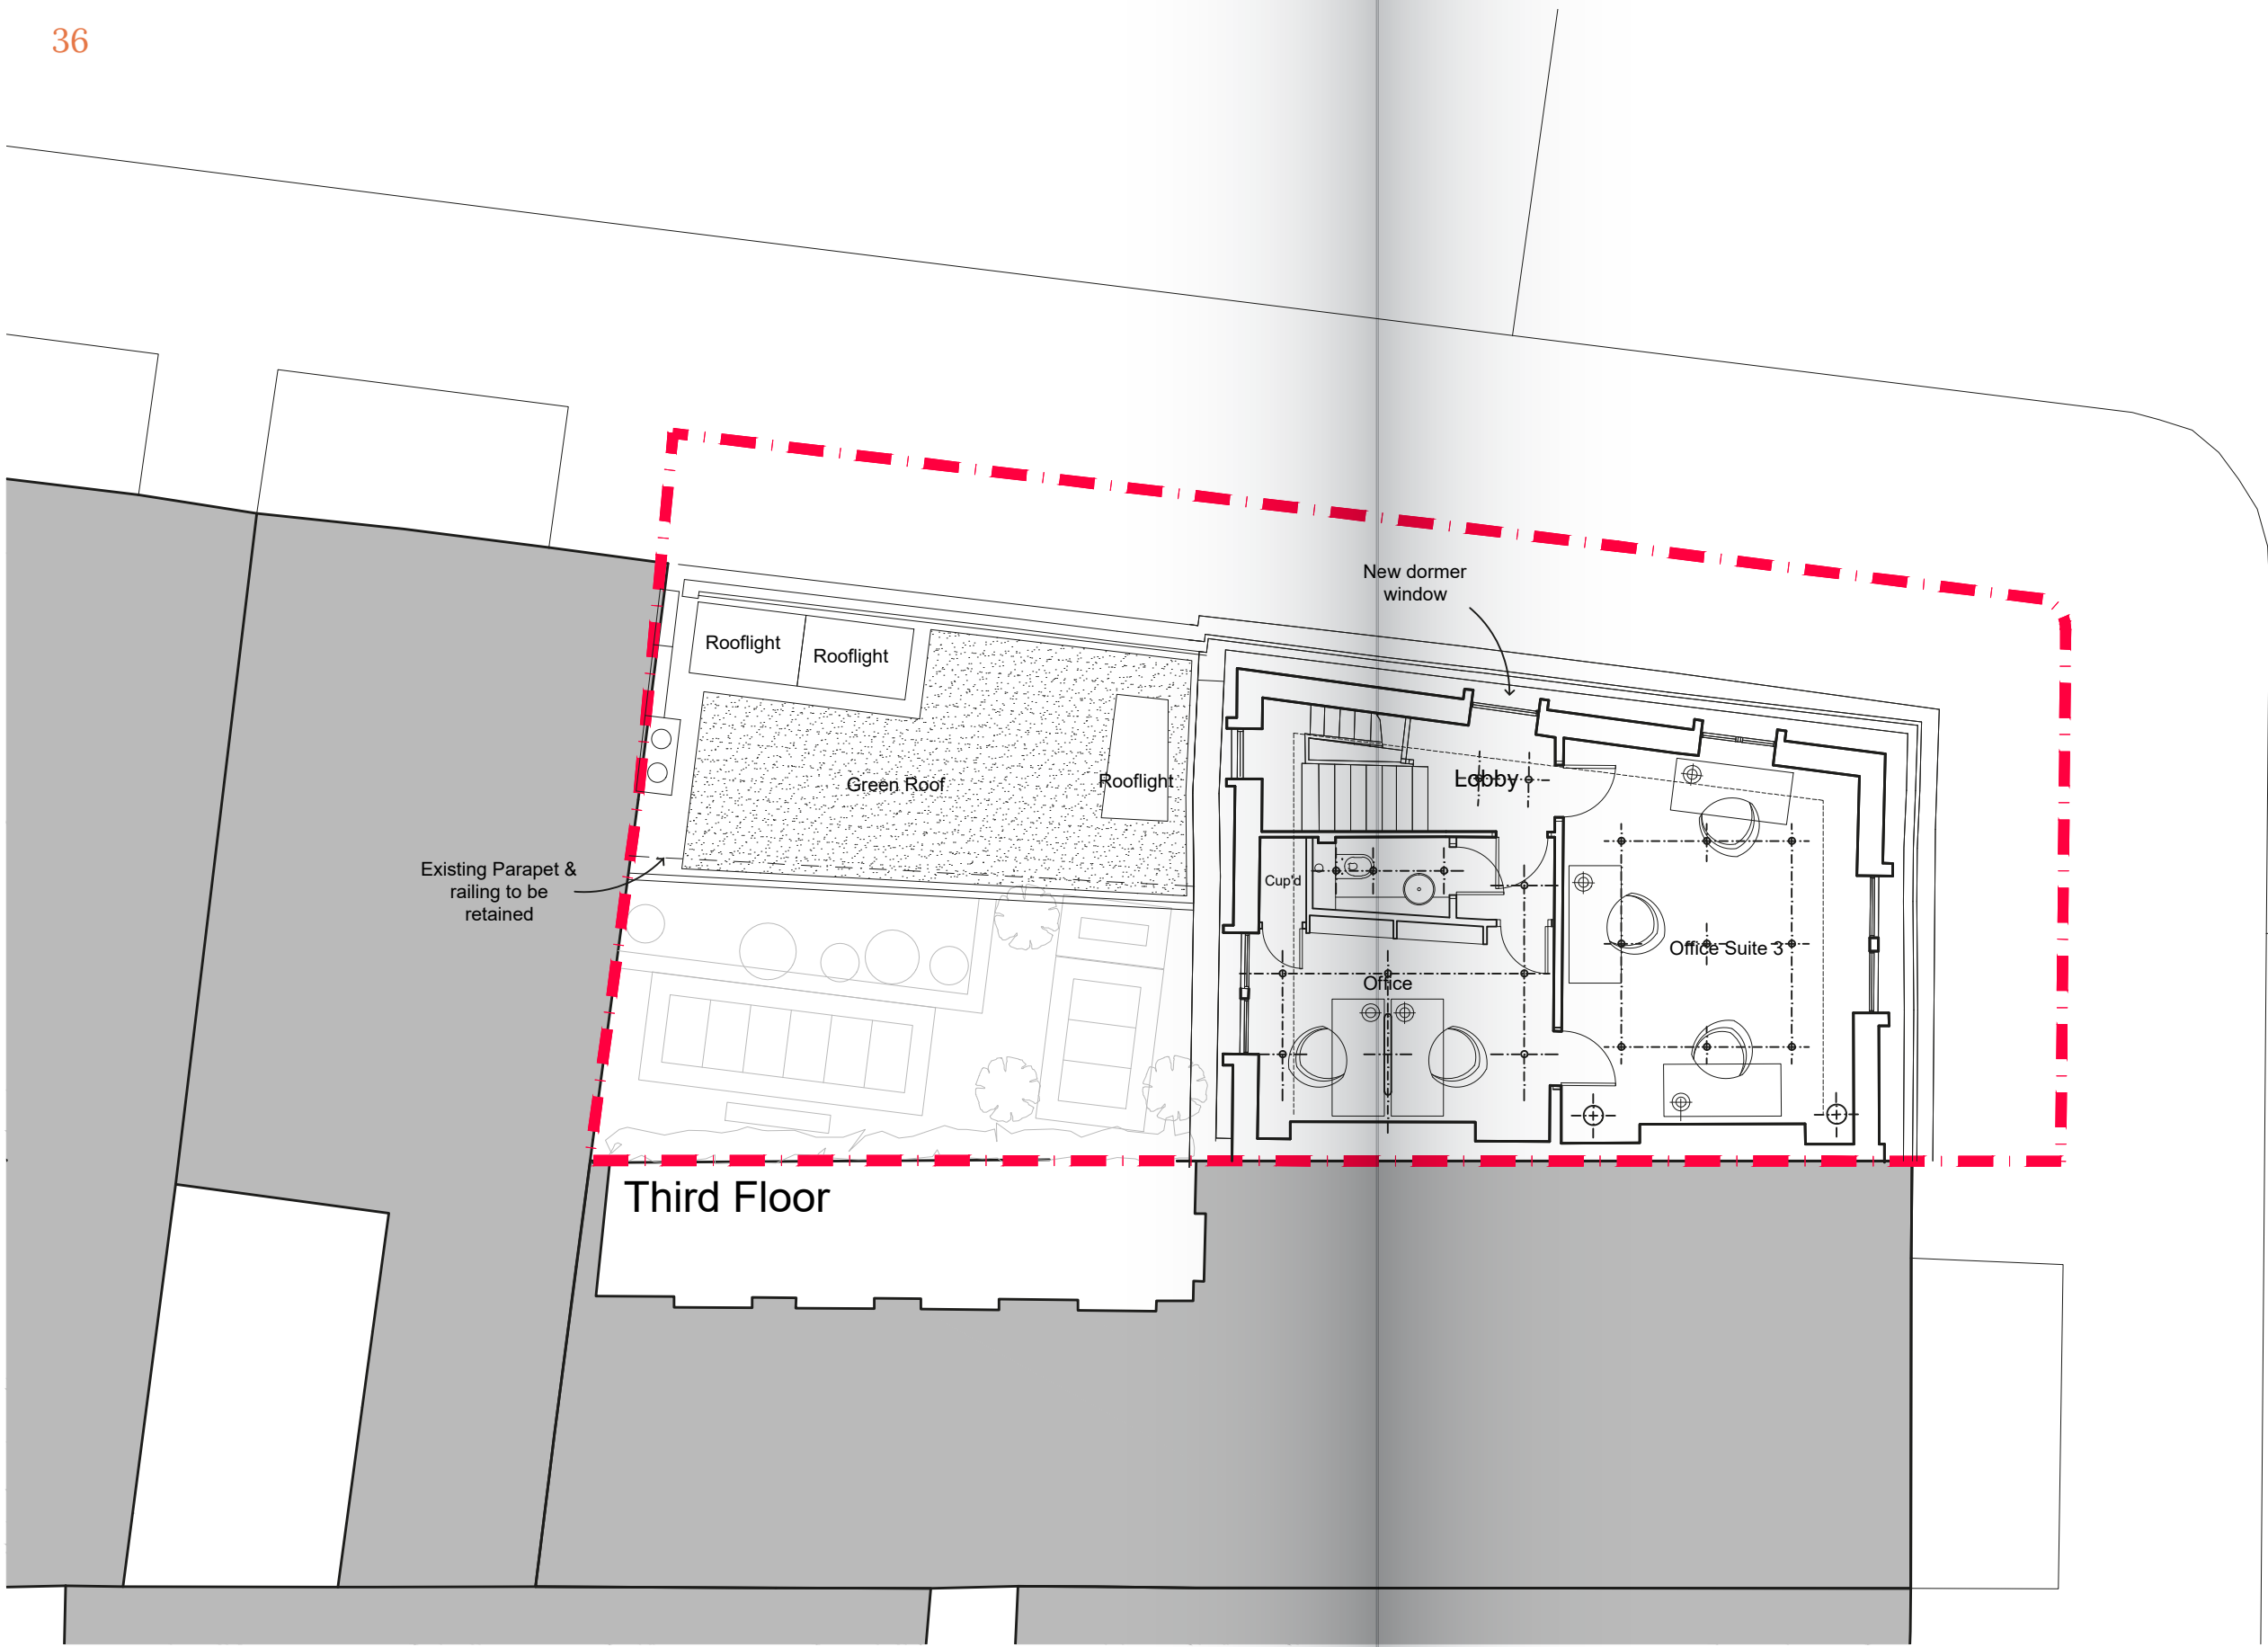

KEY		37
OFFICE		
	Flos Bellhop	Floor Standing Lamp
	Artemide Talo 120	Sospensione Dimmer
	Astro Kos White	Ceiling Surface Mounted

•NOTE:  
Please refer to Document LIGHT PROPOSAL:  
REVERSE CEILING PLANS for images

**ROLFE JUDD**  
/ ARCHITECTURE  
OLD CHURCH COURT, CLAYLANDS ROAD, LONDON SW8 1NZ  
/ T 020 7556 1500 / www.rolfe-judd.co.uk

NOTES Copyright Rolfe Judd Ltd 1 The Contractor must check and confirm all dimensions 2 All discrepancies must be reported and resolved by the Architect before works commence 3 This drawing is not to be scaled 4 All work and materials to be in accordance with current applicable Statutory Legislation and to comply with all relevant Codes of Practice and British Standards	<div>Scale</div> <div><div></div><div>012345cm</div></div> <div>North Point</div> <div><div></div><div></div></div>	Rev continued	Date	Revision P01 Planning Issue	Date 27/09/23	Client DCCM Fashion Limited	Drawing Proposed Second Floor Plan Reverse Ceiling Plan			
							Project 8 Guilford Street London WC1N 1DA	Scale	Date	Status
								1:100 (A3)	Sep 23	Planning
								Job Number 6569	Drawing Number T45103	Revision P01
G:\6569\T_Series\T45\T45103										

# We are built to challenge and inspire you.

## **LONDON**

**OLD CHURCH COURT  
CLAYLANDS ROAD  
LONDON  
SW8 1NZ**

+44 (0)20 7556 1500  
[www.rolfe-judd.co.uk](http://www.rolfe-judd.co.uk)

## **KATOWICE**

**40-043 KATOWICE,  
UL. PODCHORAŻYCH 1**

+48 32 251 03 74  
[www.rolfe-judd.co.uk](http://www.rolfe-judd.co.uk)

## **WARSAW**

**00-519 WARSZAWA,  
UL. WSPÓLNA 35\13**

+48 22 331 49 22  
[www.rolfe-judd.co.uk](http://www.rolfe-judd.co.uk)