

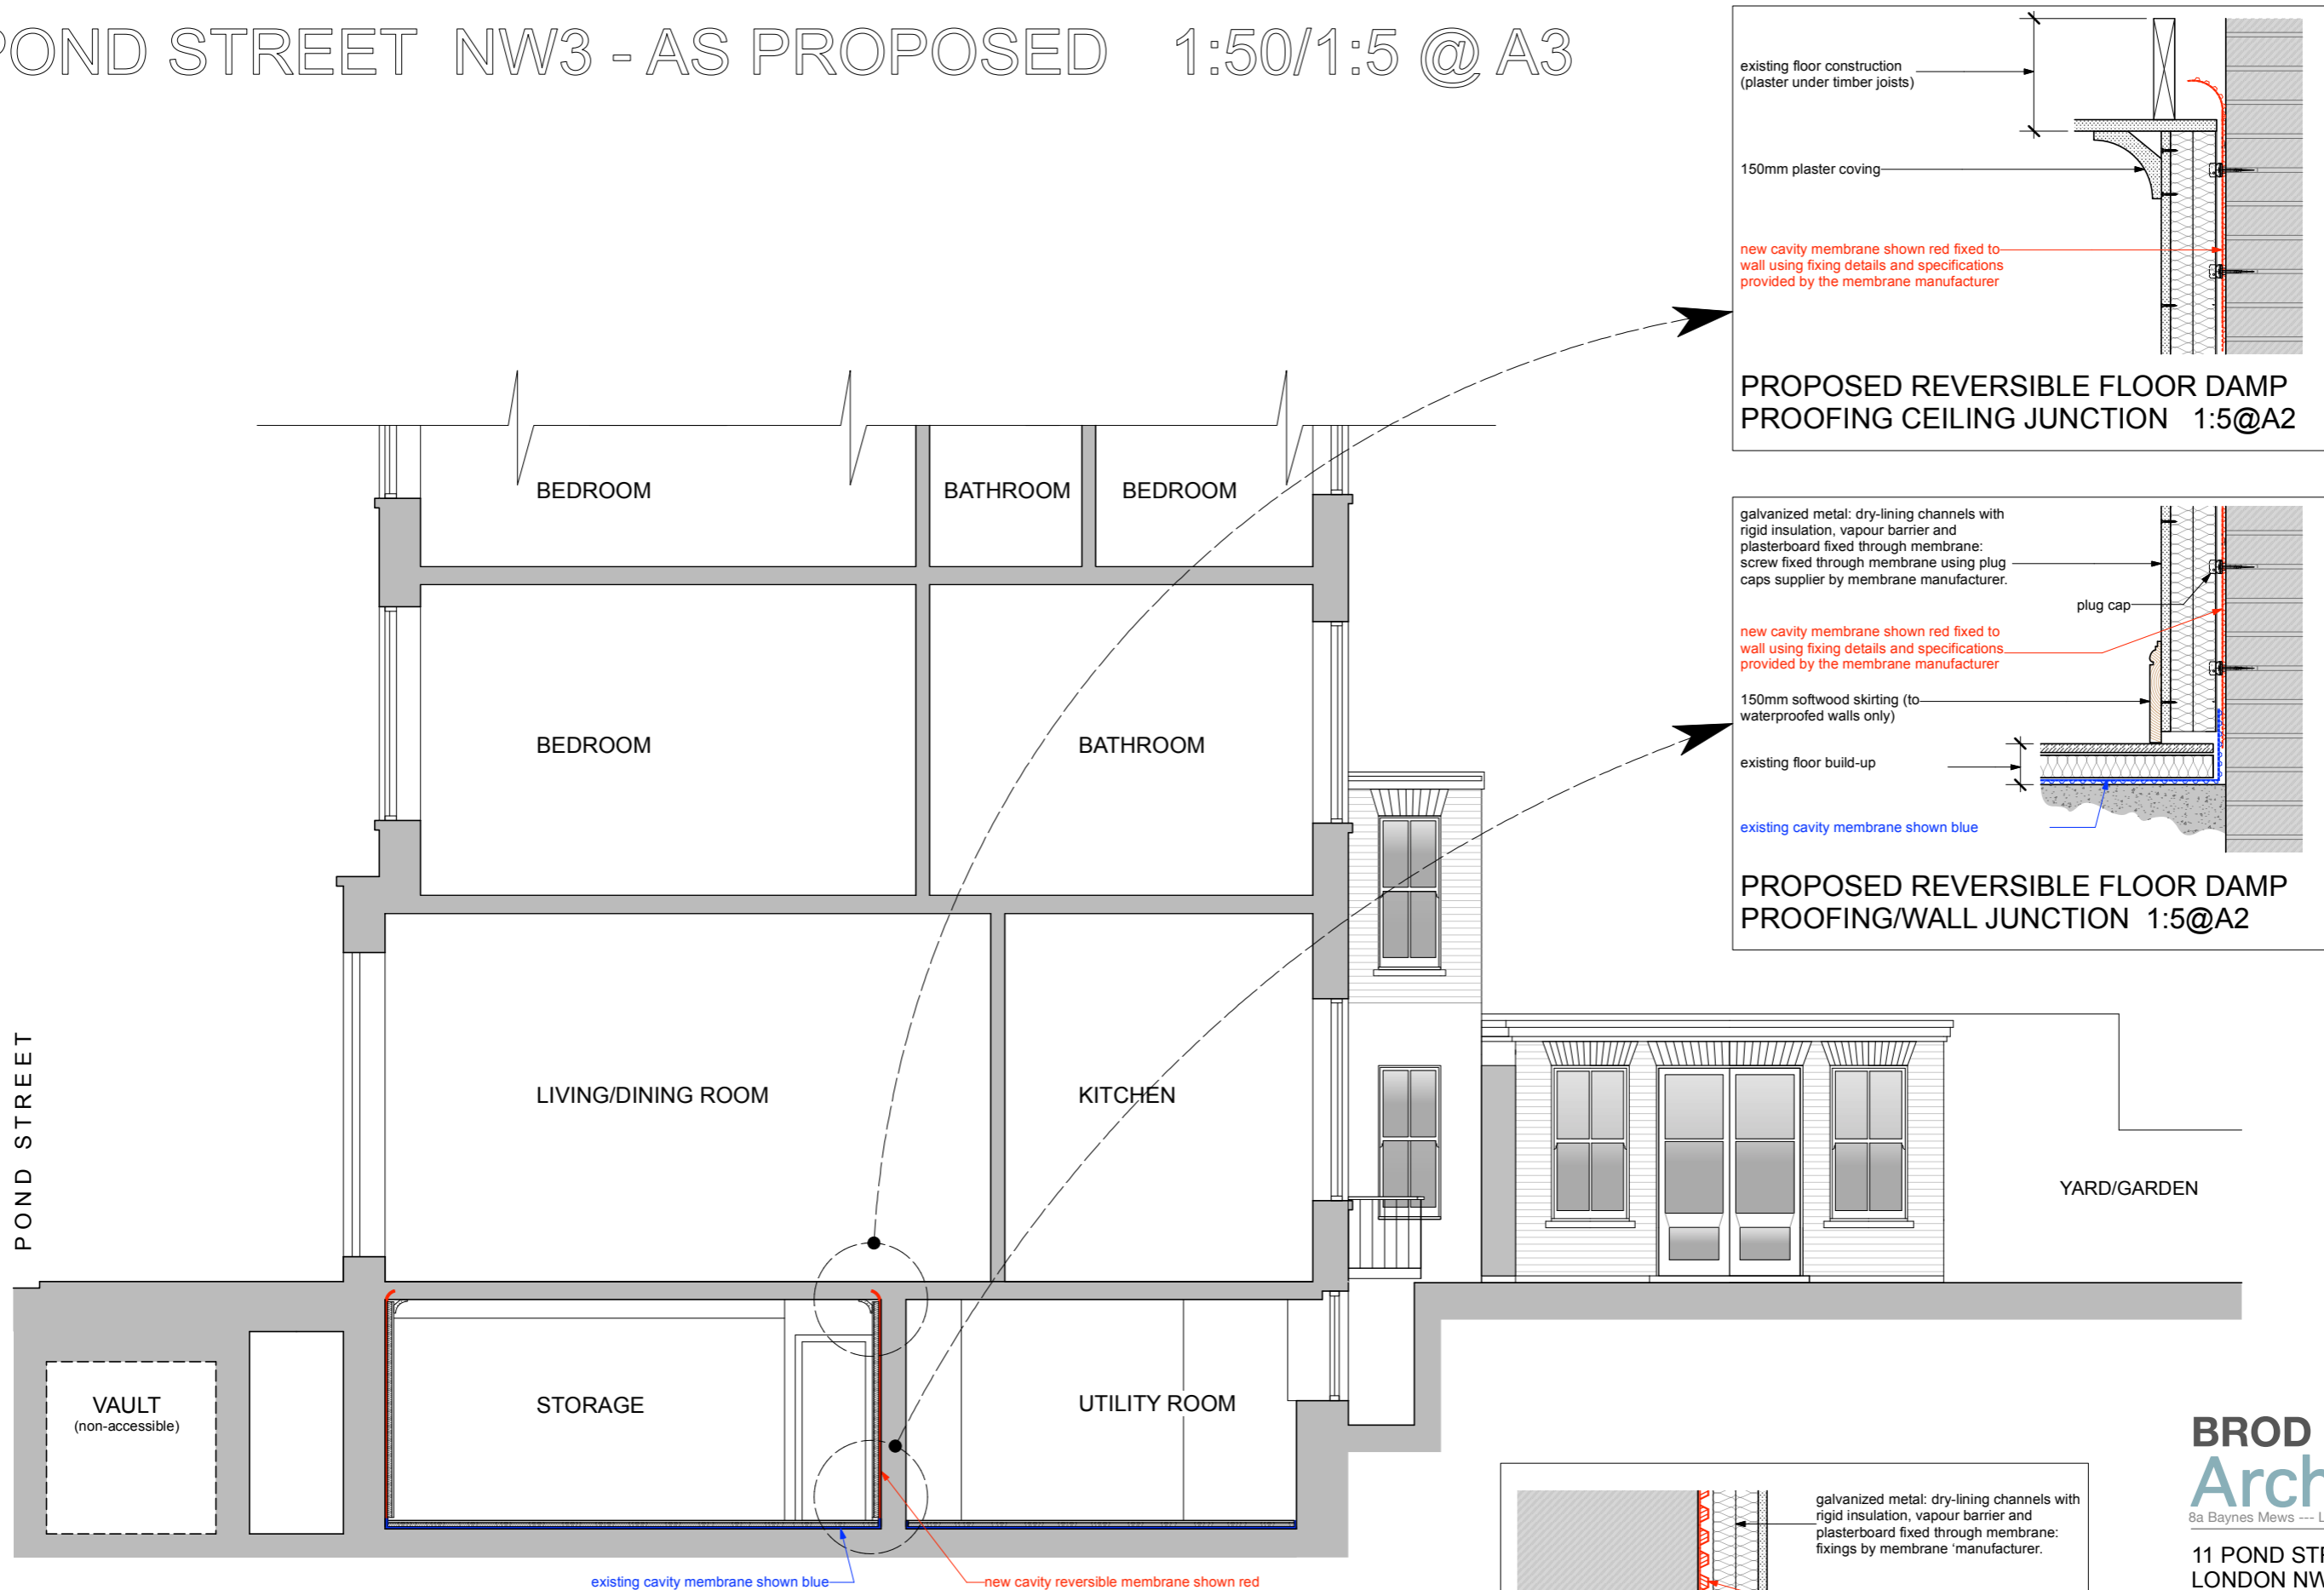
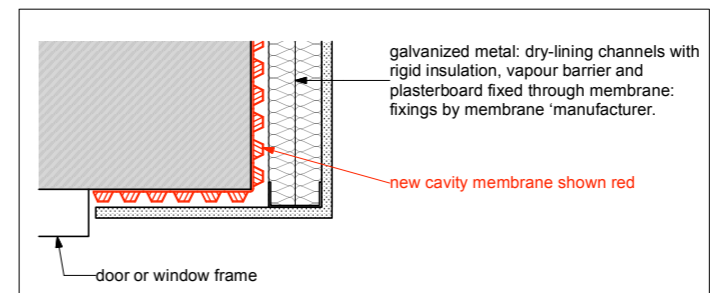
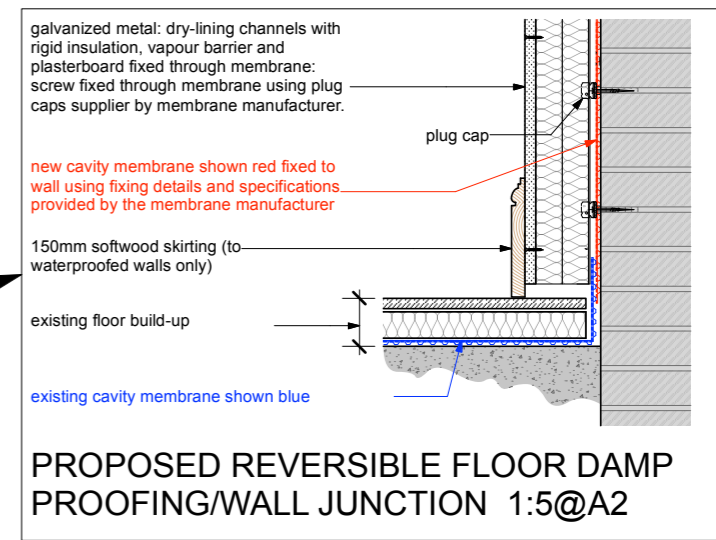
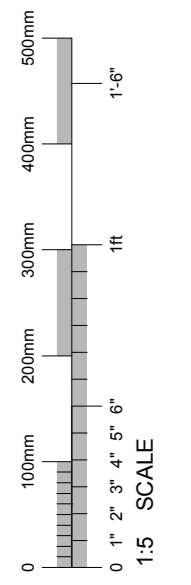
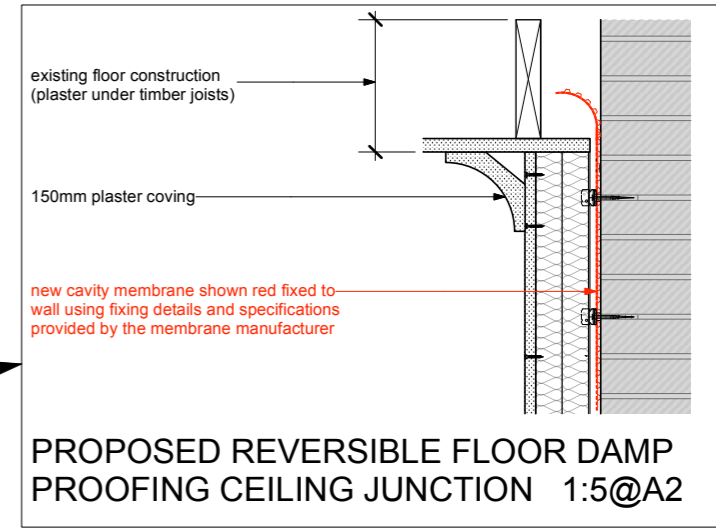


11 POND STREET NW3 - AS PROPOSED 1:50/1:5 @ A3

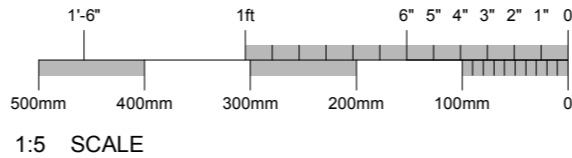

SECTION A-A - PROPOSED

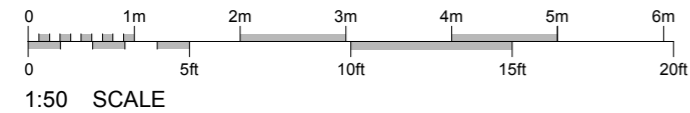

BROD WIGHT Architects
 8a Baynes Mews --- London --- NW3 5BH

11 POND STREET LONDON NW3
 www.brodwight.co.uk office@brodwight.co.uk
 Tel 020 7722 0810 This drawing is copyright
 Drawing Title:
PROPOSED SECTION A-A

Drawing Ref:
1039-AP9-10
 Date: July 2023 Scale: 1:50 @ A3