


# Pos: 1 of 1 Side living room Cortizo CASEMENT Hi Standard Silver Anodize Finish

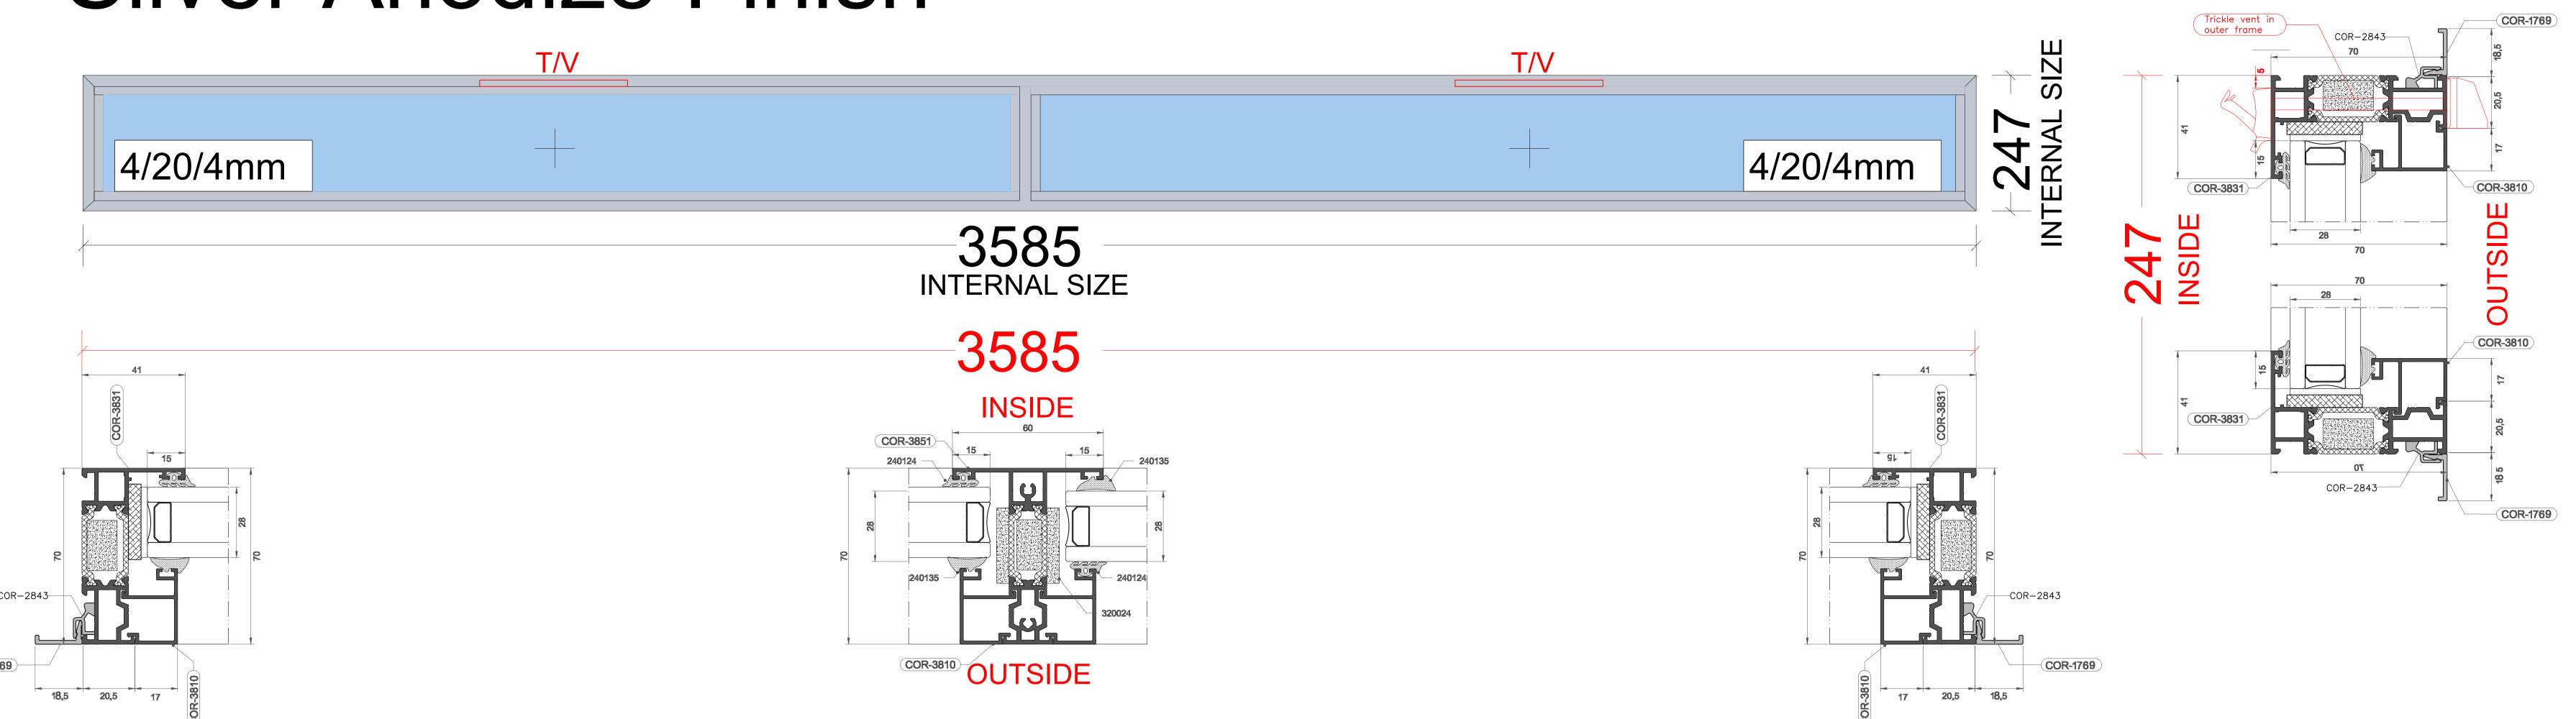


Pos: 1of 2 Side living room Cortizo 4900 Basic Silver Anodize Finish

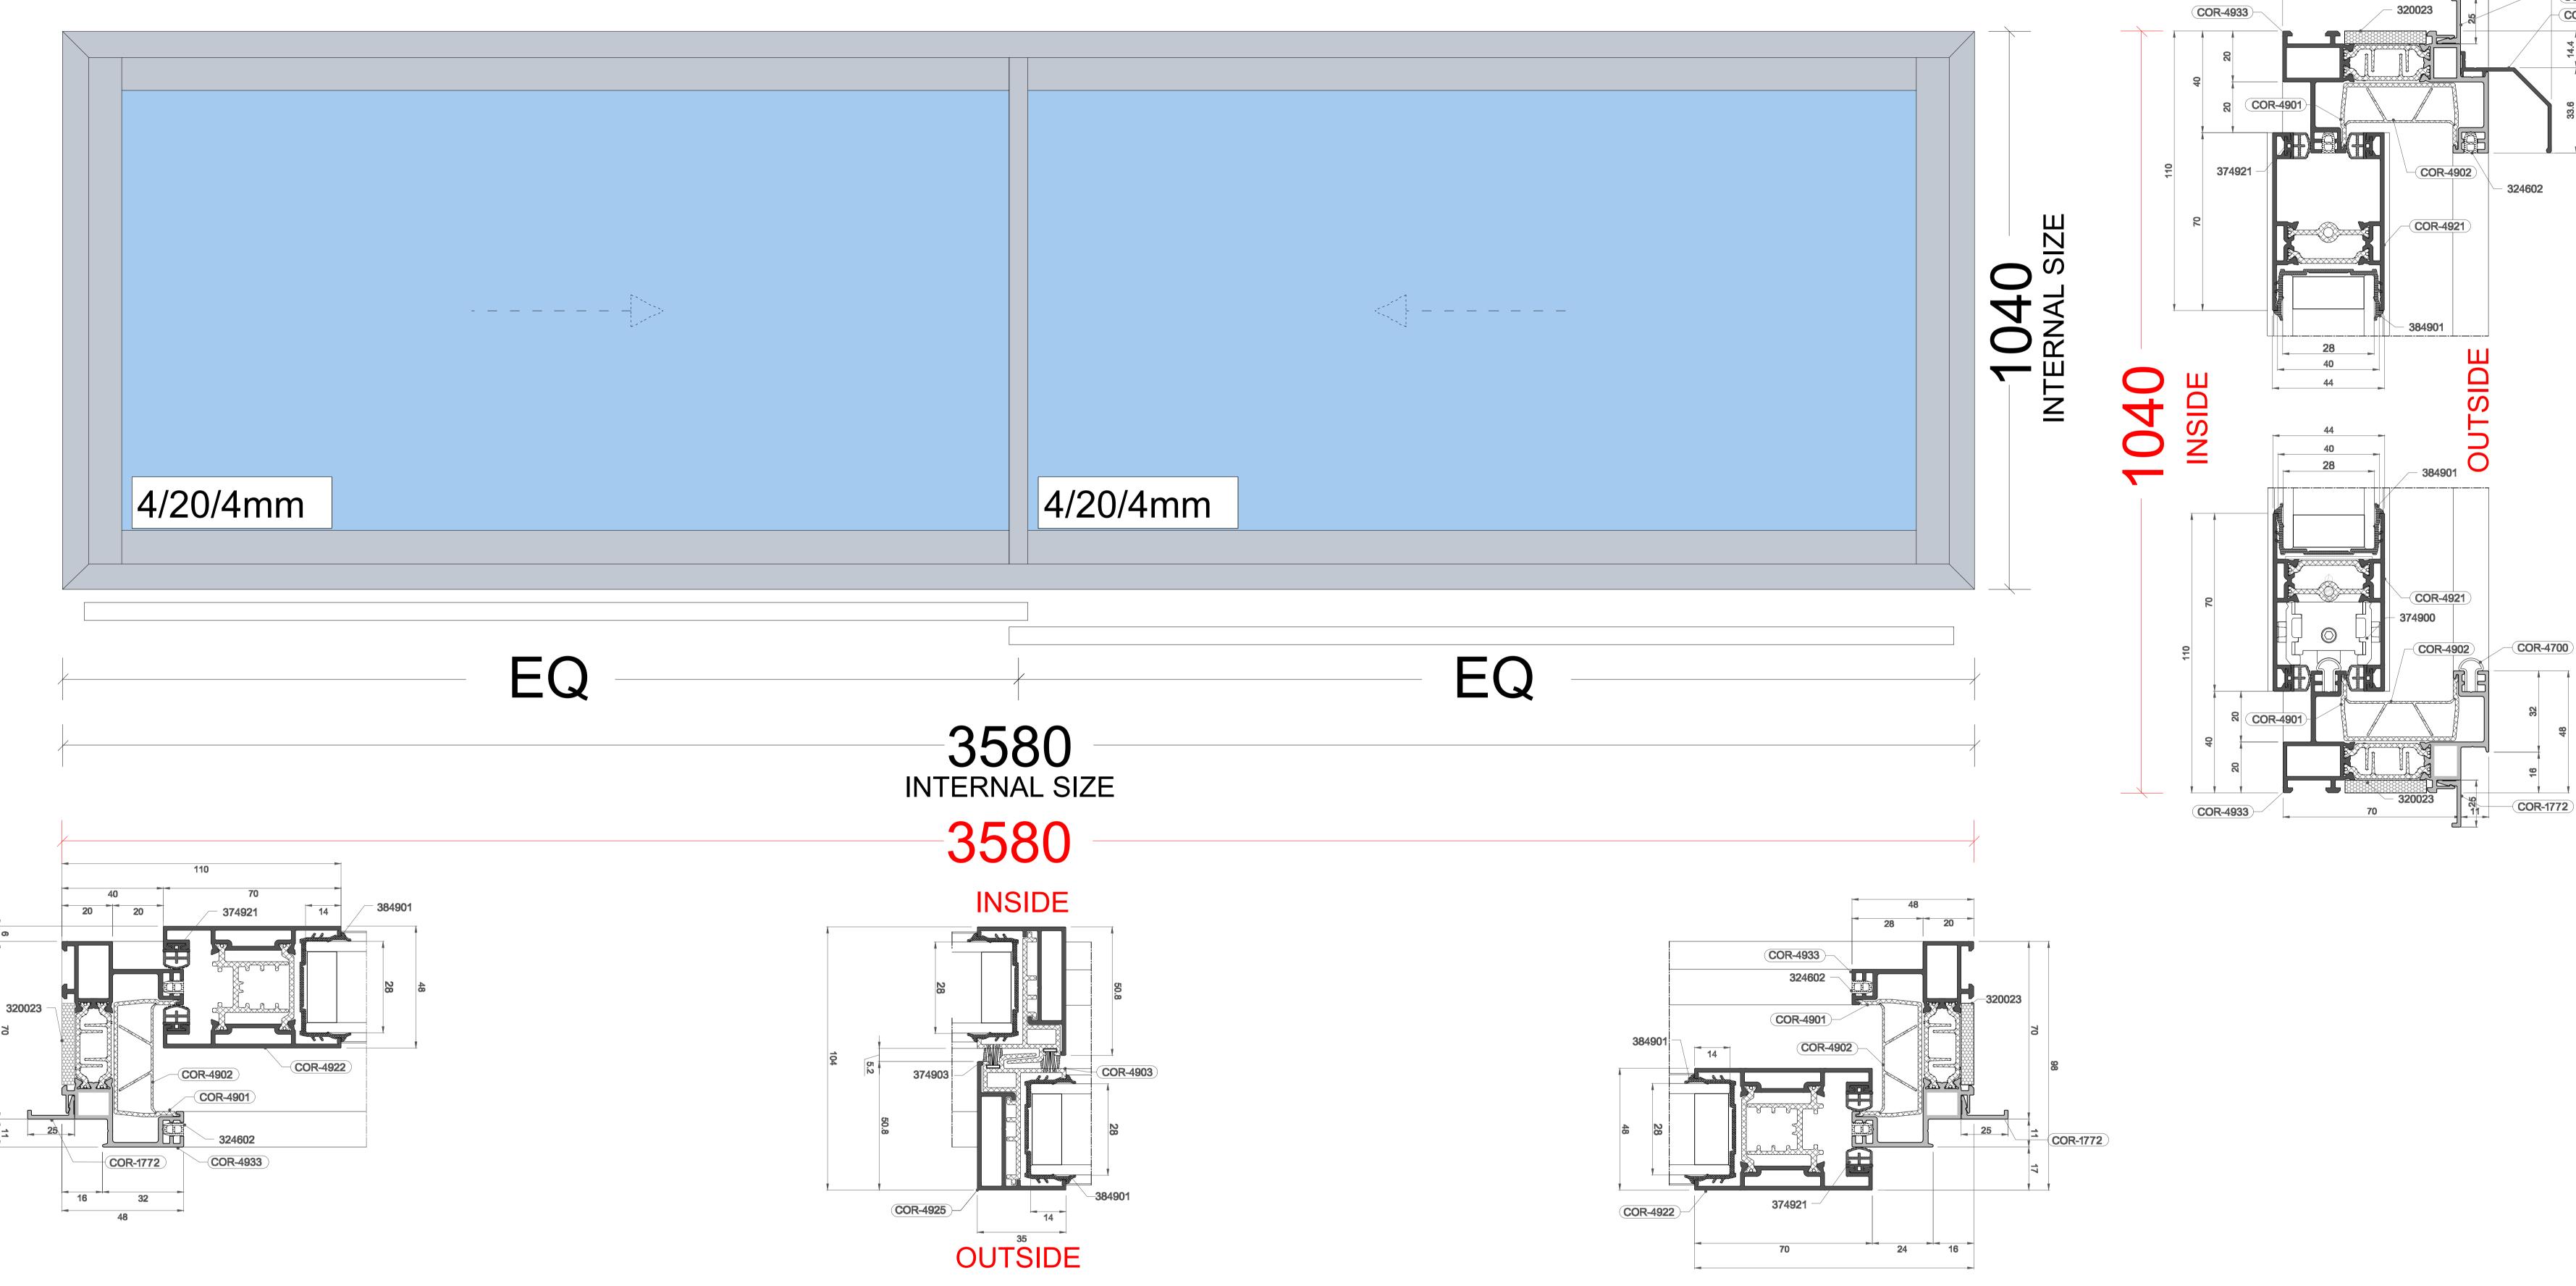

Pos: Living room door with top light Cortizo 4700 Sliding Door Standard Cortizo CASEMENT Hi Standard Special 1 Powder Coating 8014CM

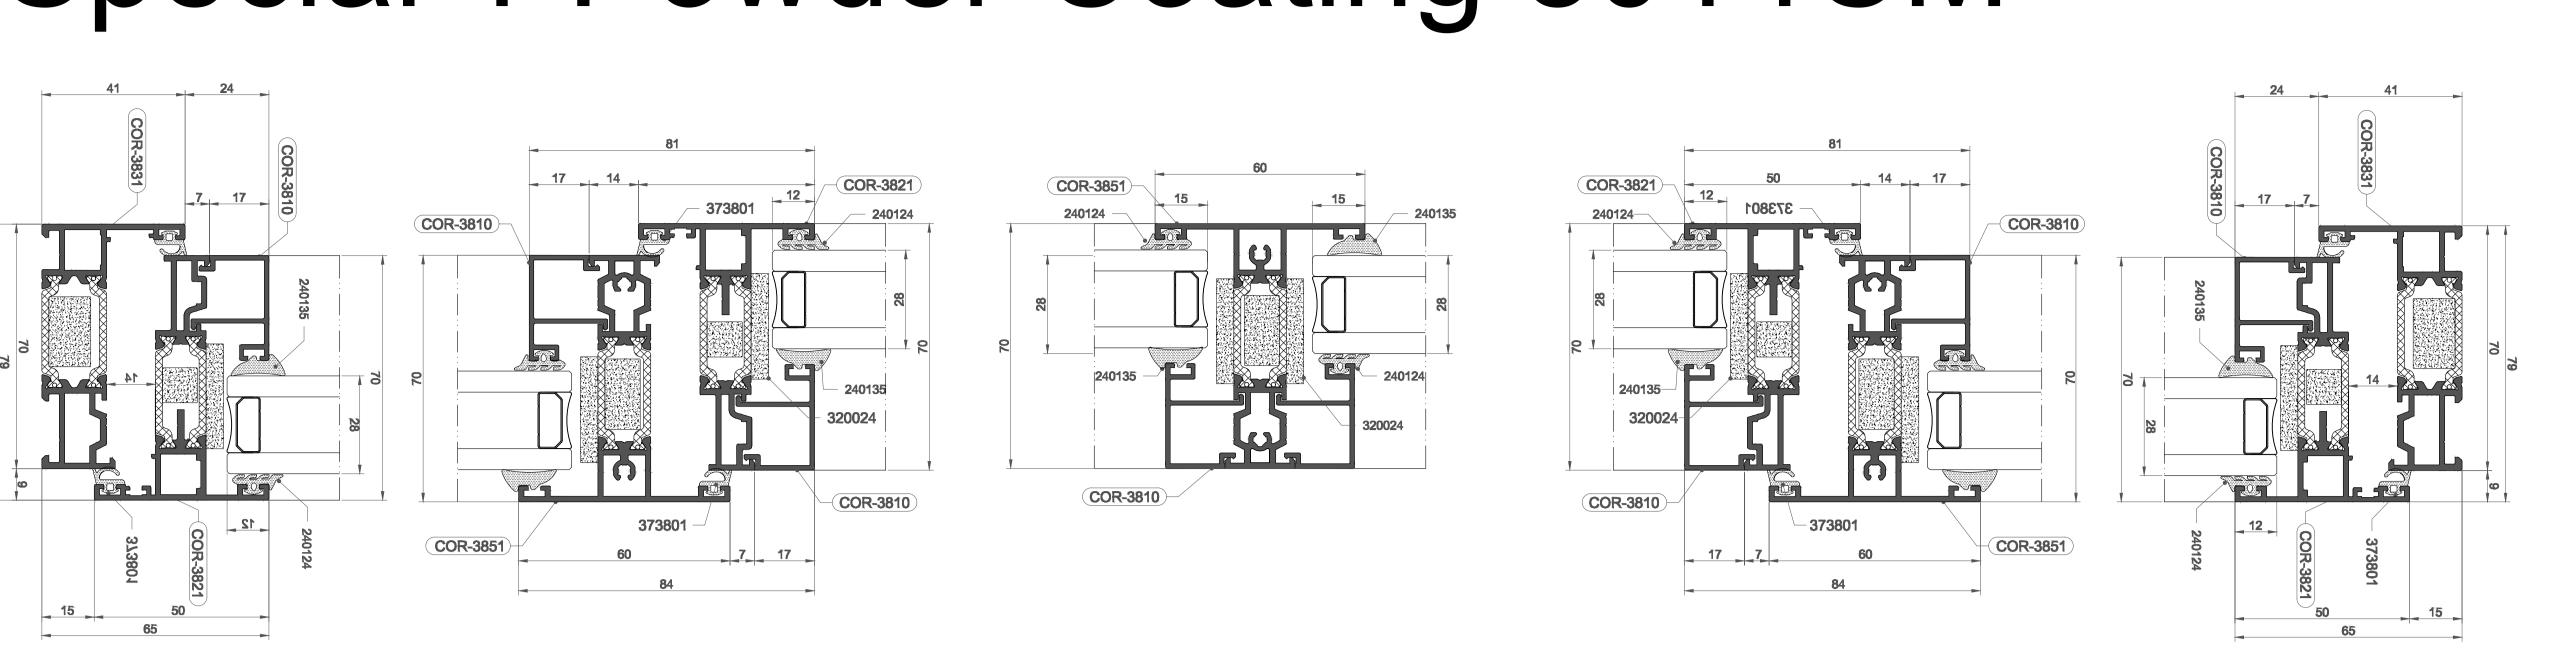

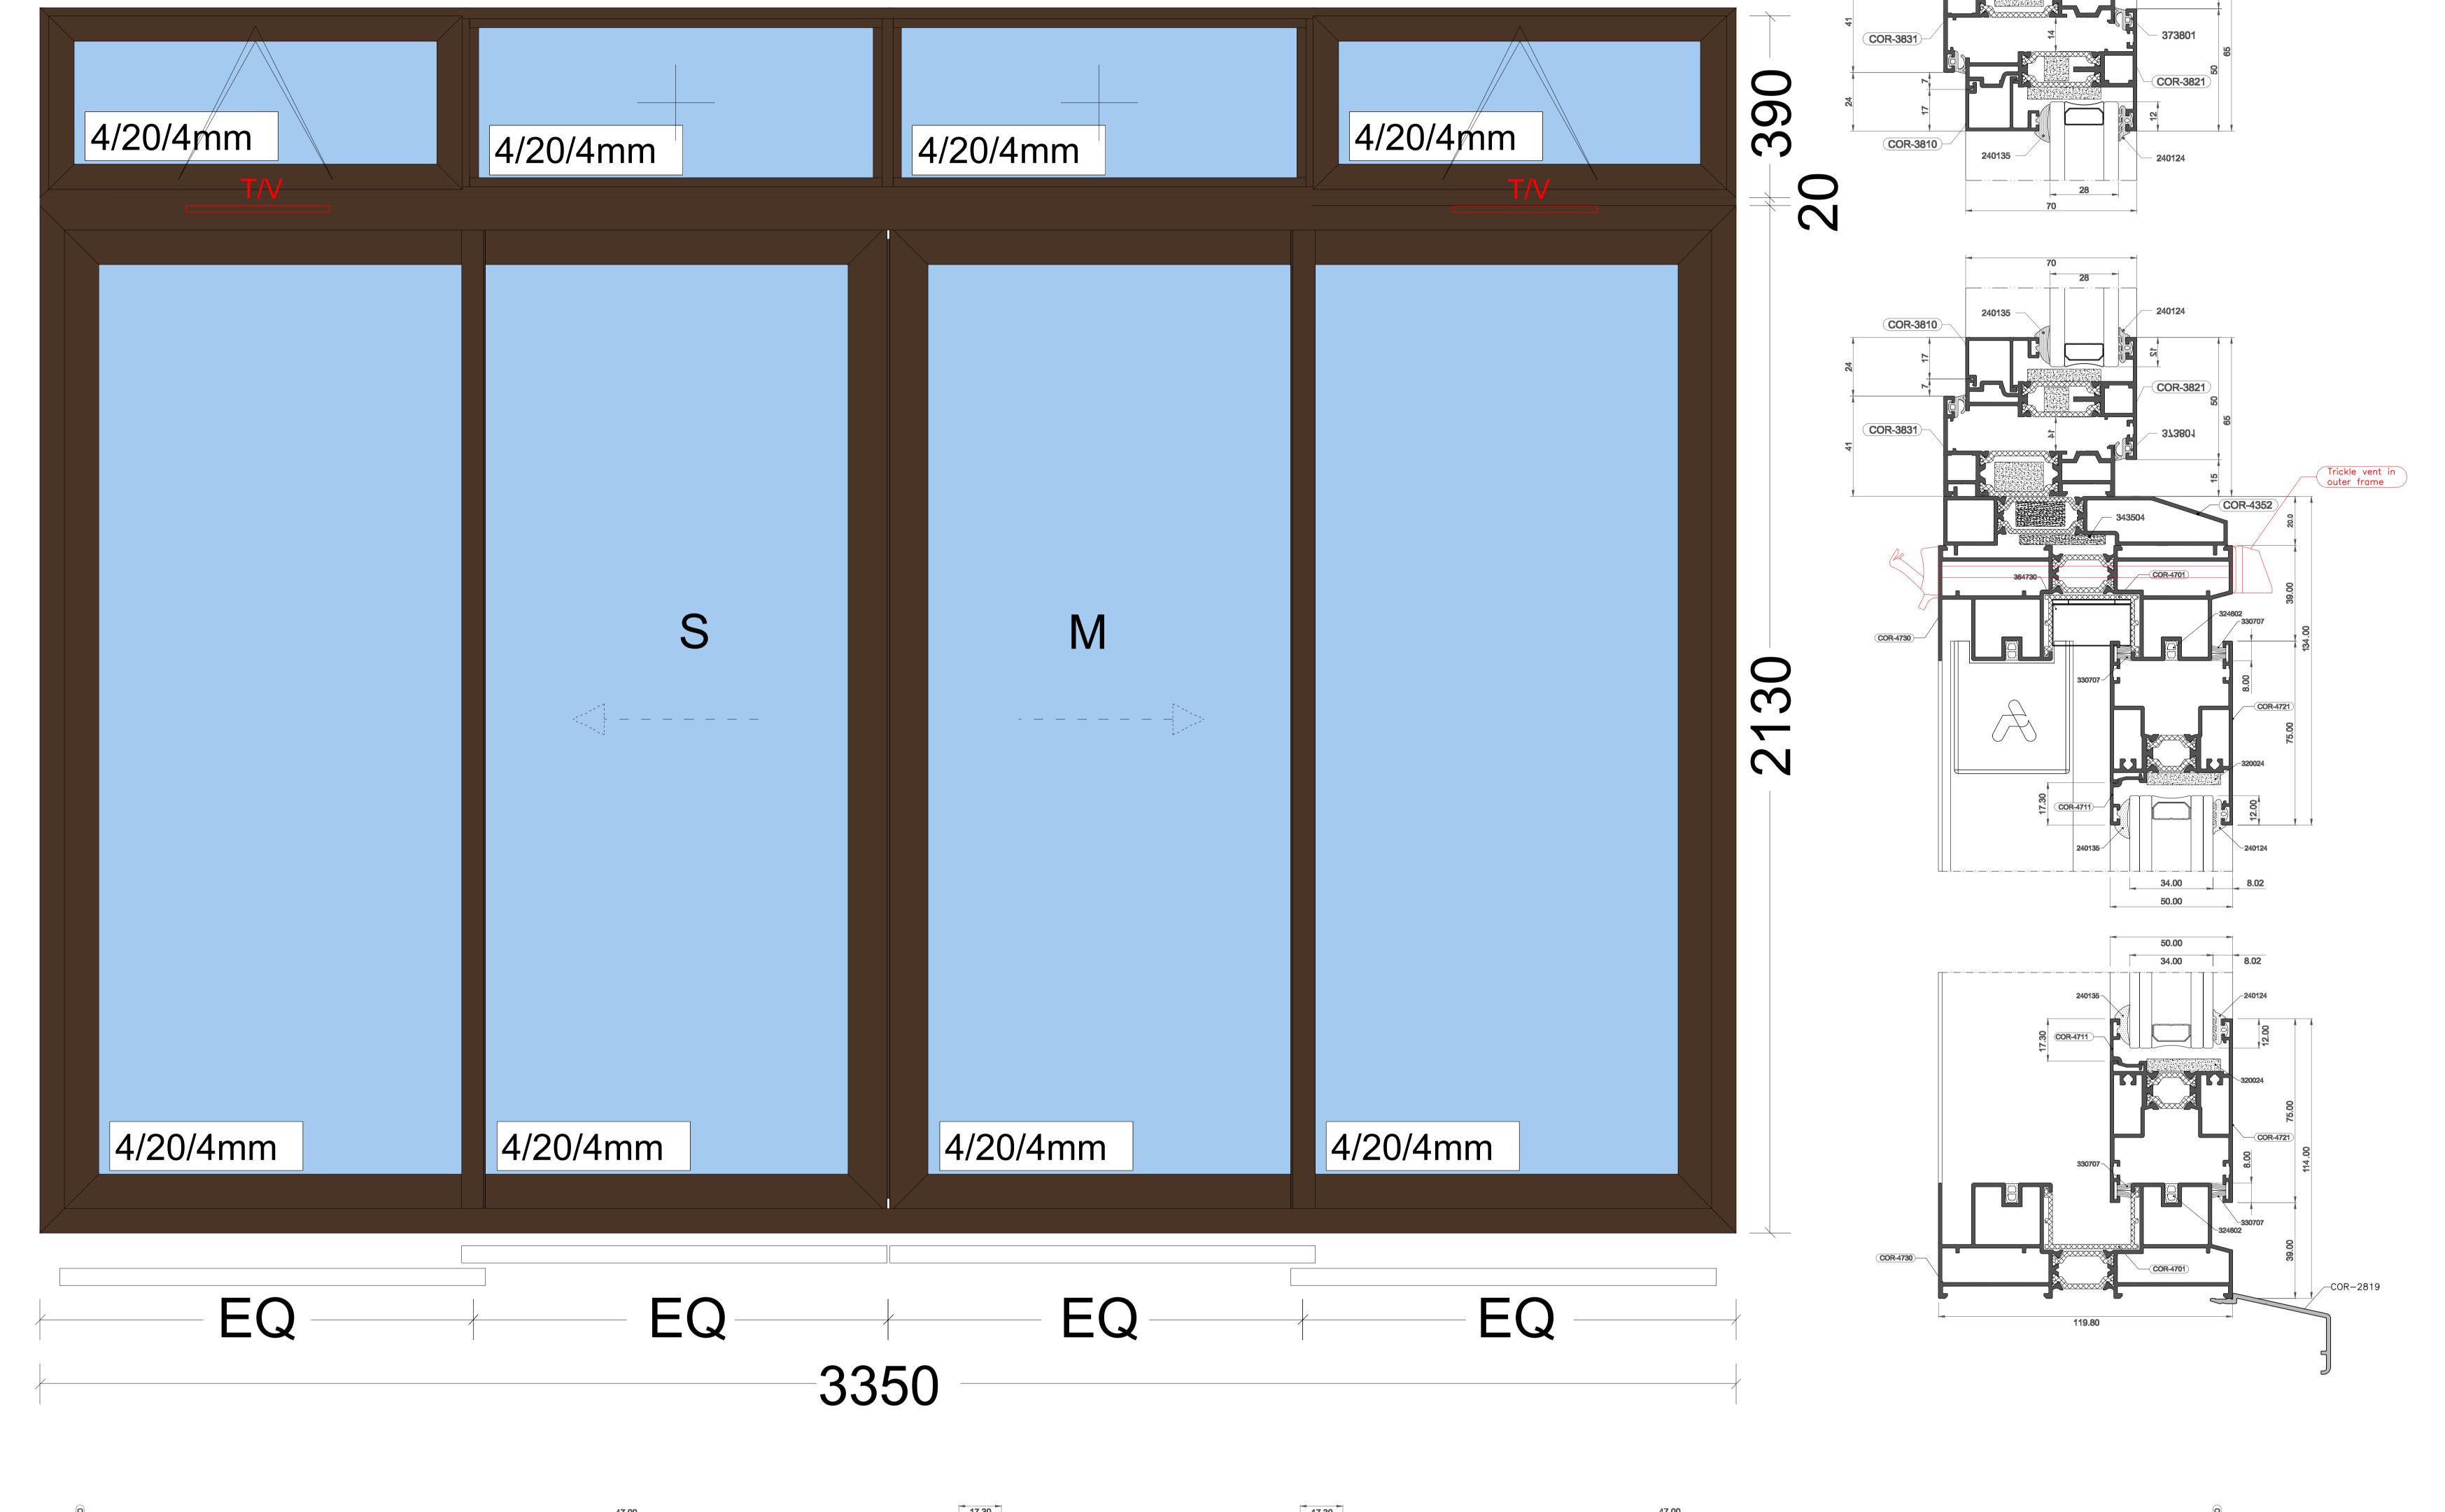

Specification:Living room door

- -Cortizo 4700 Sliding door, design as per drawing and cross section
- -Cortizo Casement Hi, design as per drawing and cross section
- -All frames powder coated in Ral 8014 matt finish
- -2 x trickle vents as per drawing
- -No add on
- -External sill for sliding door as per
- drawing
  -Connection profile between the
- window and door as per cross section
  -Handel in silver for casement window
  -Handle for door in Ral 8014 matt finish
  -Double glazed units, clear toughened
- glass as per contract

#### Installation:

- -Installation off the new windows in to existing opening
- -Old wooden frames to be removed except the bottom of the frame
- -Making good outside with silicon nointing only
- -Making good inside with decorative filler only
- -Painting to be done by others

## Southern Window

29 High Road, Willesden Green, London, NW10 2TE Tel: 0208 459 62 54 / 0208 459 50 85 Email: info@southernwindows.co.uk Web: www.southernwindows.co.uk Registered in England No. 1543278, VAT Reg. No. 544240370

### FINAL SURVEY

PROJECT TITLE

Juan Gottaedo, Piazza Serkovic Flat 11 Oak Hill Lodge Oak Hill Park, NW3 7LN

DRAWN SOUTHERN WINDOWS

DATE

06/09/2023

View ALL DRAWINGS VIEWED FROM OUTSIDE

SCALE

DRAWINGS NOT TO SCALE

DRAWING TITLE

Final design with section Drawing

JOB NO. DRAWING NO. REV. 23126 23.126/1 C1

Specification:Living room window

- -Cortizo 4900 Sliding window, design as per drawing and cross section
- -Cortizo Casement Hi, design as per drawing and cross section
- -All frames in Silver Anodize
- -2 x trickle vents as per drawing
- -No add on
- -No external sill
- -Additional profile around the windows as per drawing and cross section
- -Handel in silver finish
- -Double glazed units, clear toughened glass as per contract

### Installation:

- -Installation off the new windows
- in to existing opening
- -Old aluminum windows to be removed, old timber surround to be kept
- -Making good outside with silicon pointing only
- -Making good inside with decorative filler only
- -Painting to be done by others

# ALL DRAWINGS SKETCH VIEW FROM OUTSIDE

Customer signature:

Date: