

Pos: Side bedroom window Cortizo CASEMENT Hi Standard Silver Anodize Finish

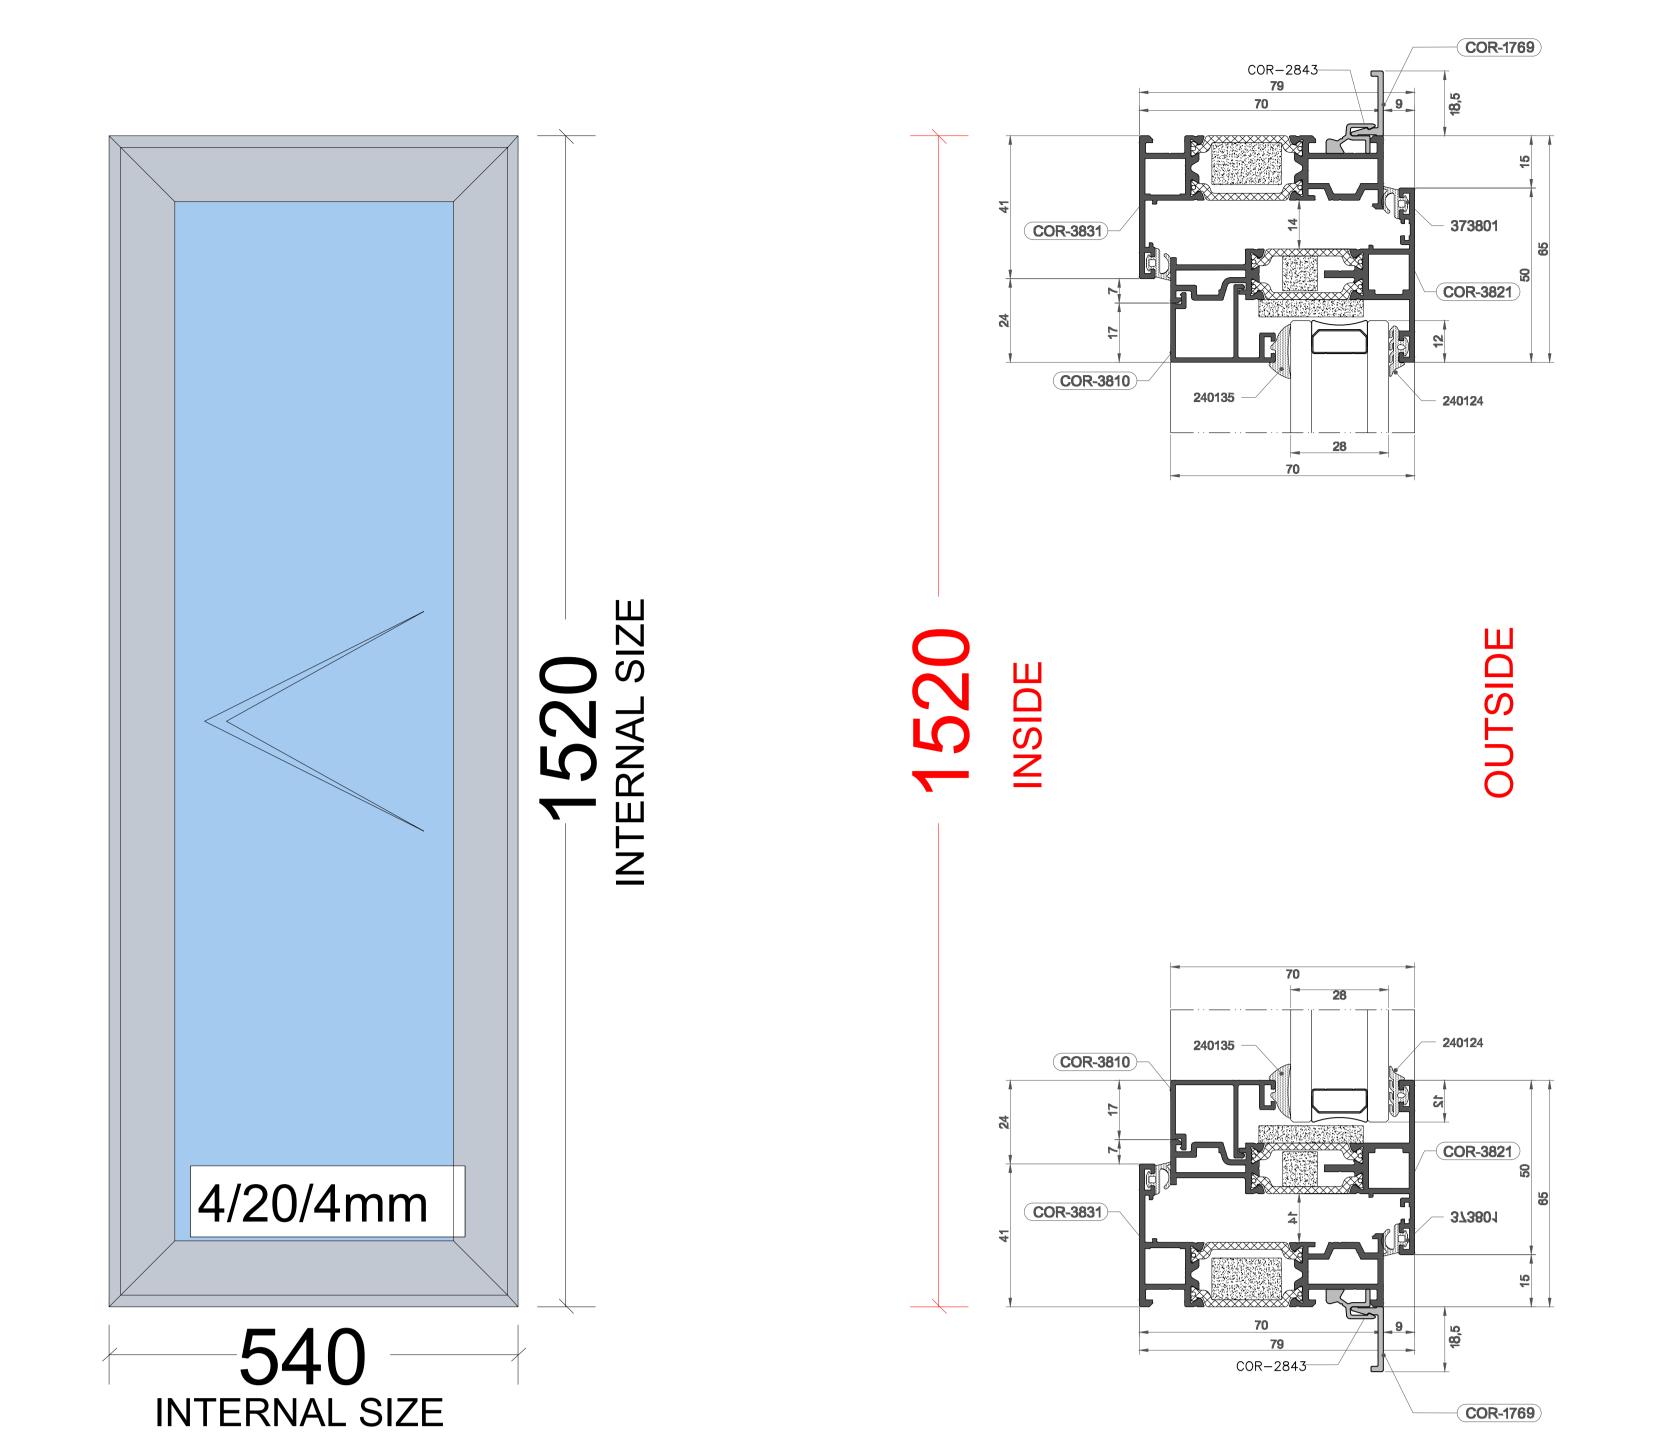

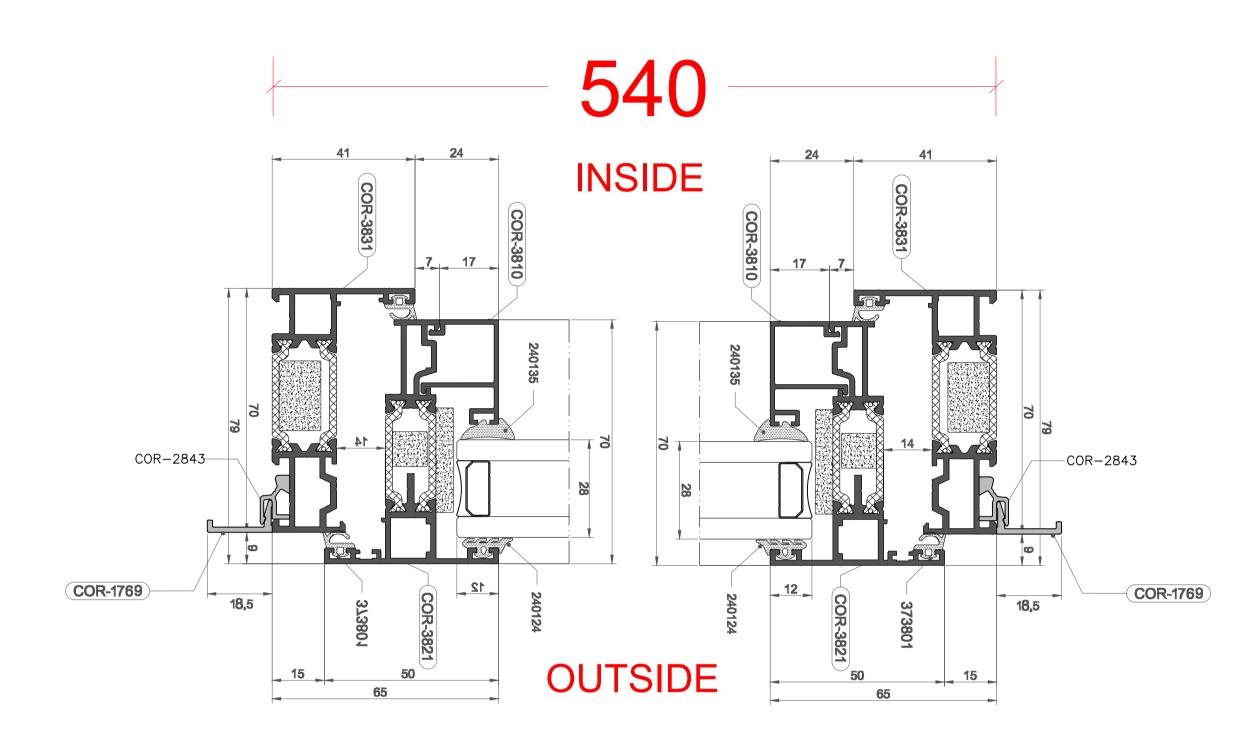


- Specification: Side Bedroom window -Cortizo Casement Hi, design as per drawing and cross section
- -All frames in Silver Anodize
- -No trickle vent
- -No add on
- -No external sill
- -Additional profile around the windows as per drawing and cross section
- -Handel in silver finish
- -Double glazed units, clear toughened glass as per contract


Installation:

- -Installation off the new windows in to existing opening
- -Old aluminum windows to be removed, old timber surround to be kept
- -Making good outside with silicon pointing only
- -Making good inside with decorative filler only
- -Painting to be done by others

Pos: Top Side Bedroom window Cortizo CASEMENT Hi Standard

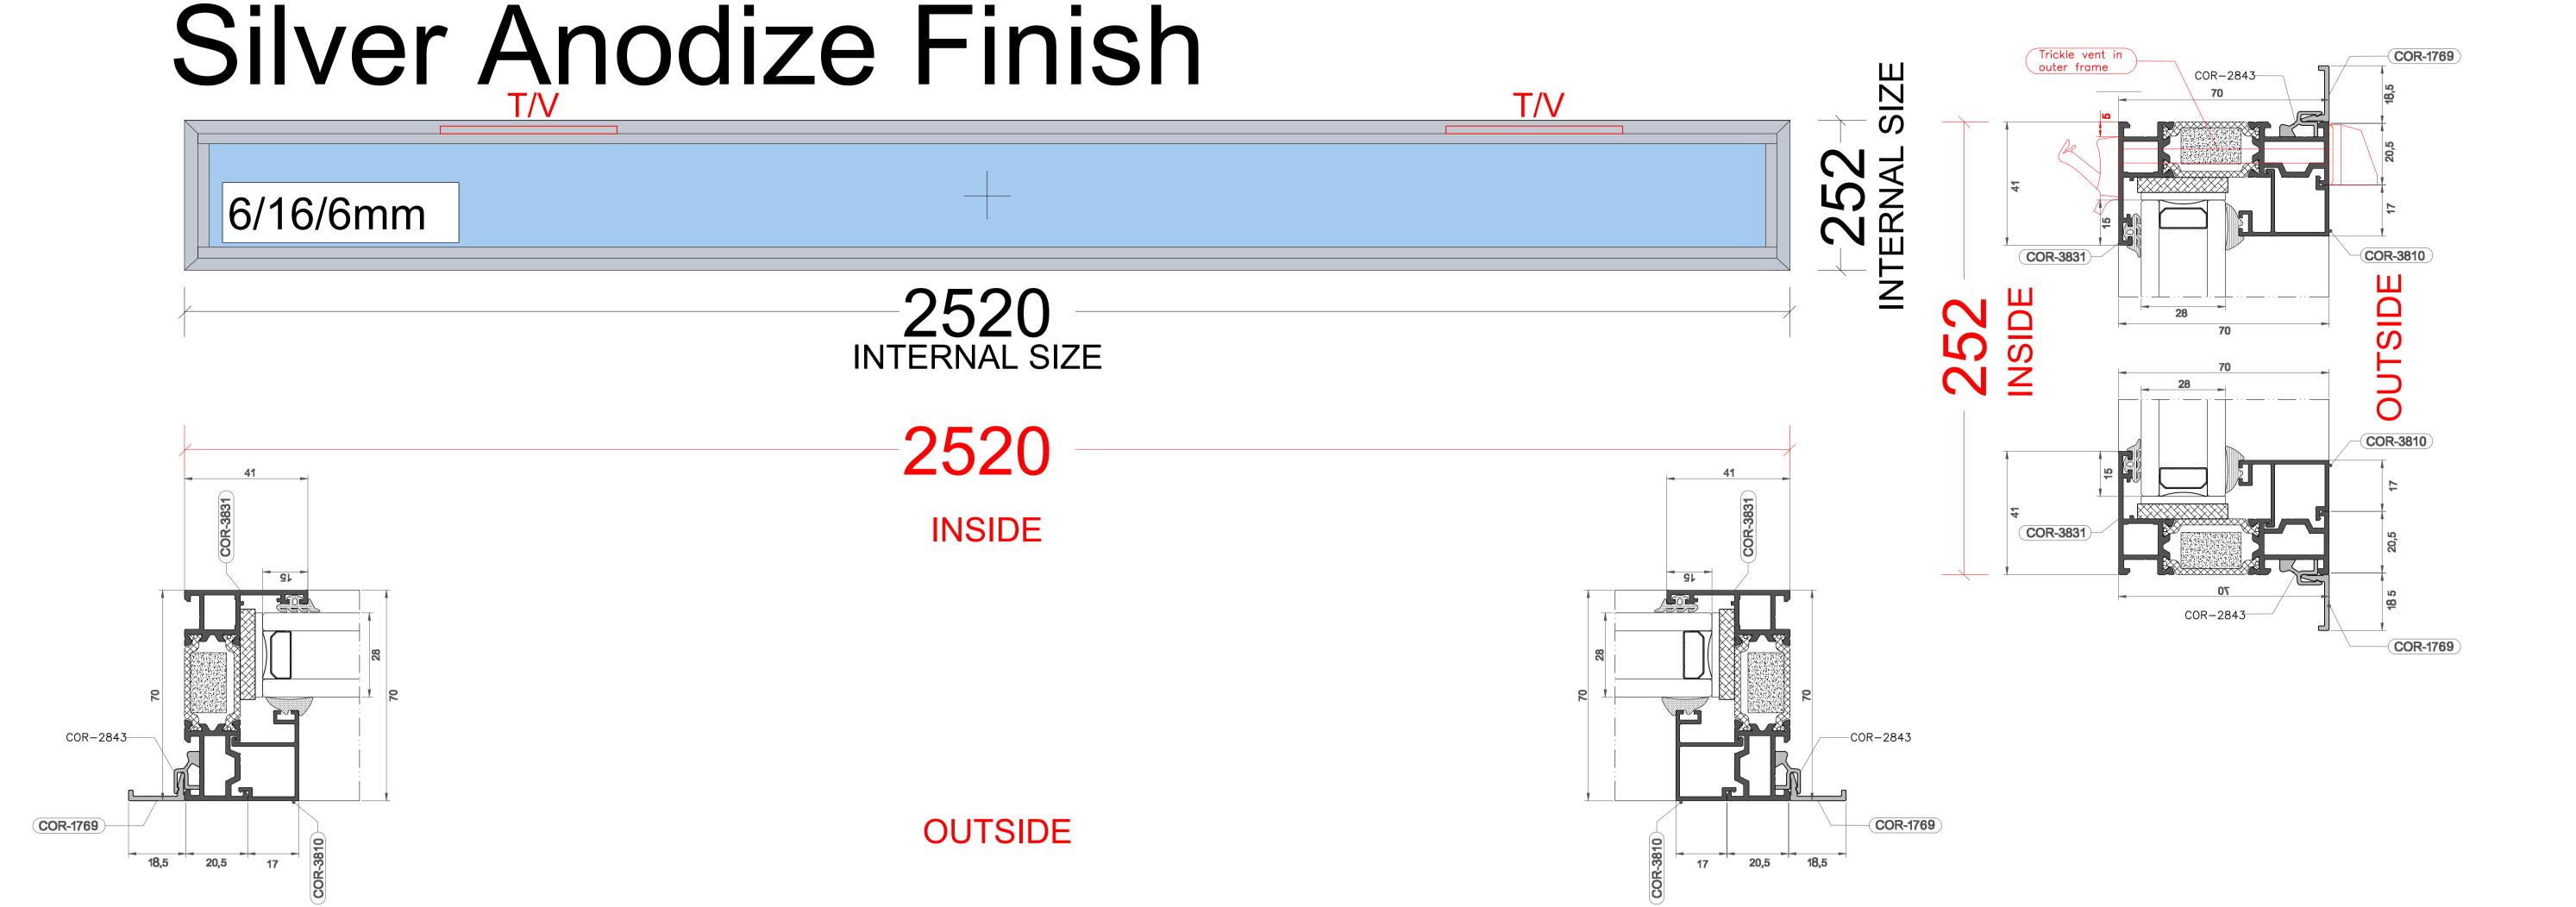

Pos: Top Side Bedroom window Cortizo 4900 Basic Silver Anodize Finish

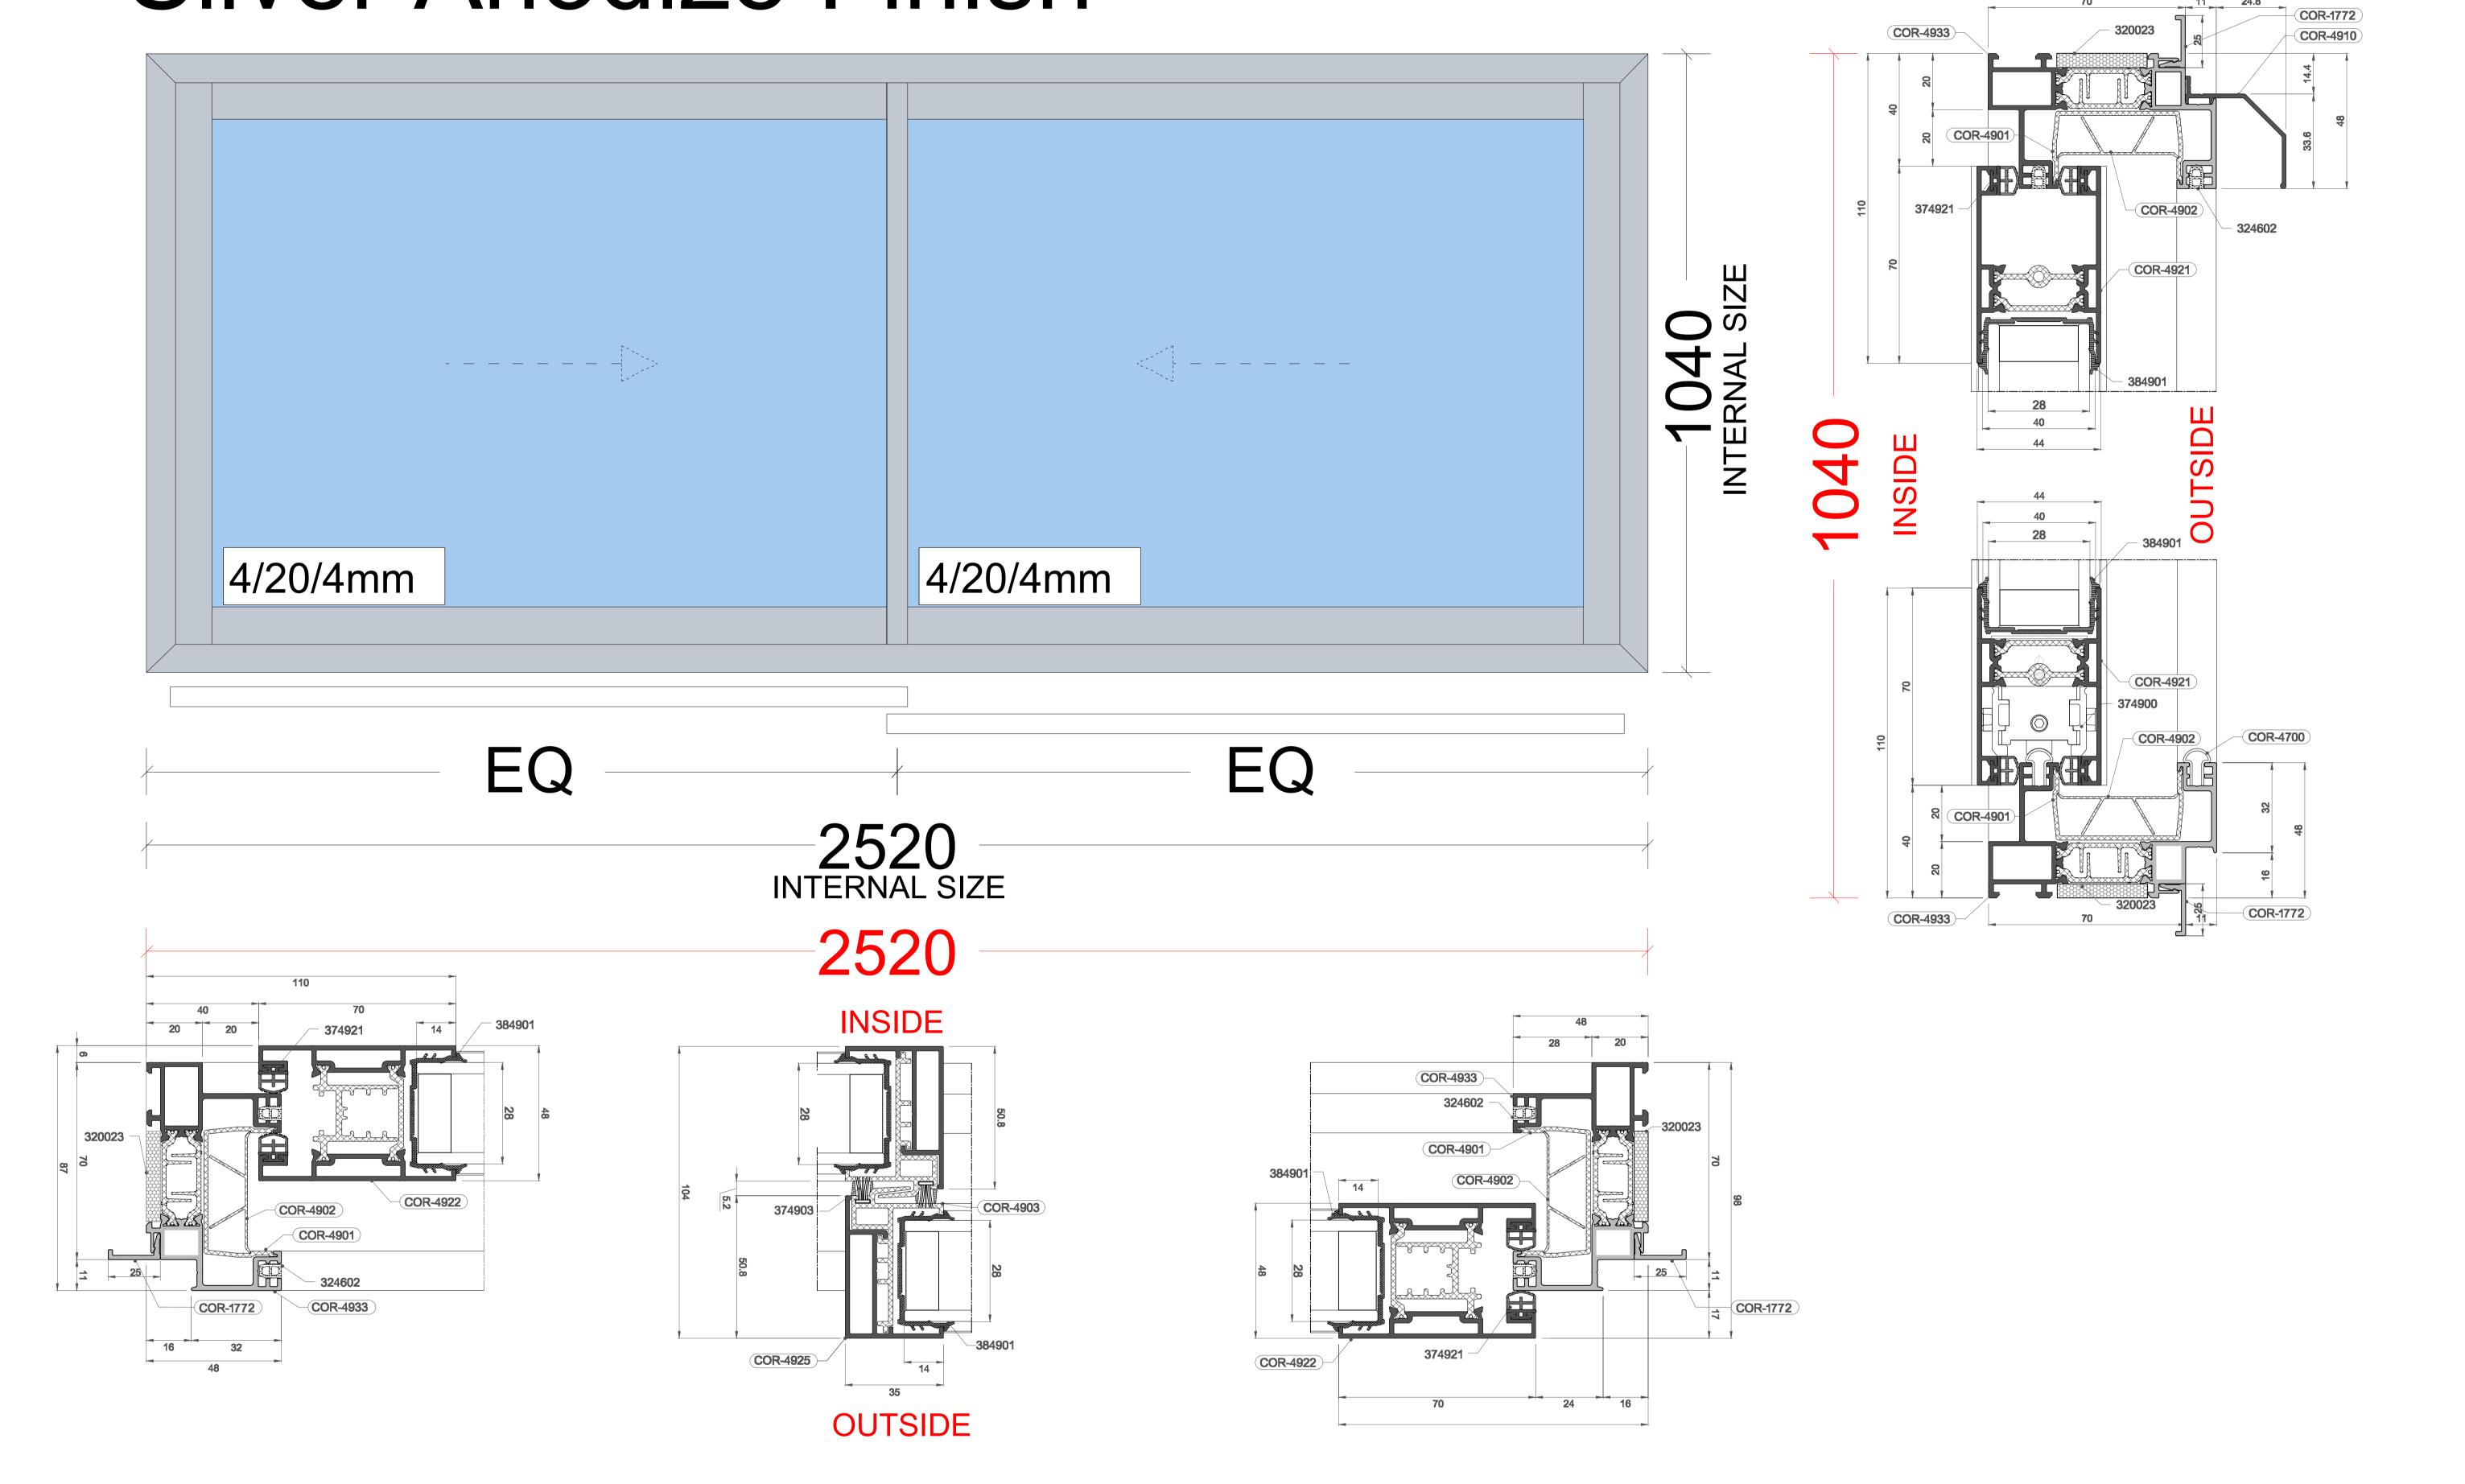

Specification: Side Bedroom window

- -Cortizo 4900 Sliding window, design as per drawing and cross section
- -Cortizo Casement Hi, design as per
- drawing and cross section
 -All frames in Silver Anodize
- -2 x trickle vents as per drawing
- -No add on
- -No external sill
- -Additional profile around the windows as per drawing and cross section
- -Handel in silver finish
- -Double glazed units, clear toughened glass as per contract

Installation:

- -Installation off the new windows in to existing opening
- -Old aluminum windows to be removed, old timber surround to be kept
- -Making good outside with silicon pointing only
- -Making good inside with decorative filler only
- -Painting to be done by others


Southern Window

29 High Road, Willesden Green, London, NW10 2TE Tel: 0208 459 62 54 / 0208 459 50 85 Email: info@southernwindows.co.uk Web: www.southernwindows.co.uk Registered in England No. 1543278, VAT Reg. No. 544240370

FINAL SURVEY

PROJECT TITLE

Juan Gottaedo, Piazza Serkovic Flat 11 Oak Hill Lodge Oak Hill Park, NW3 7LN

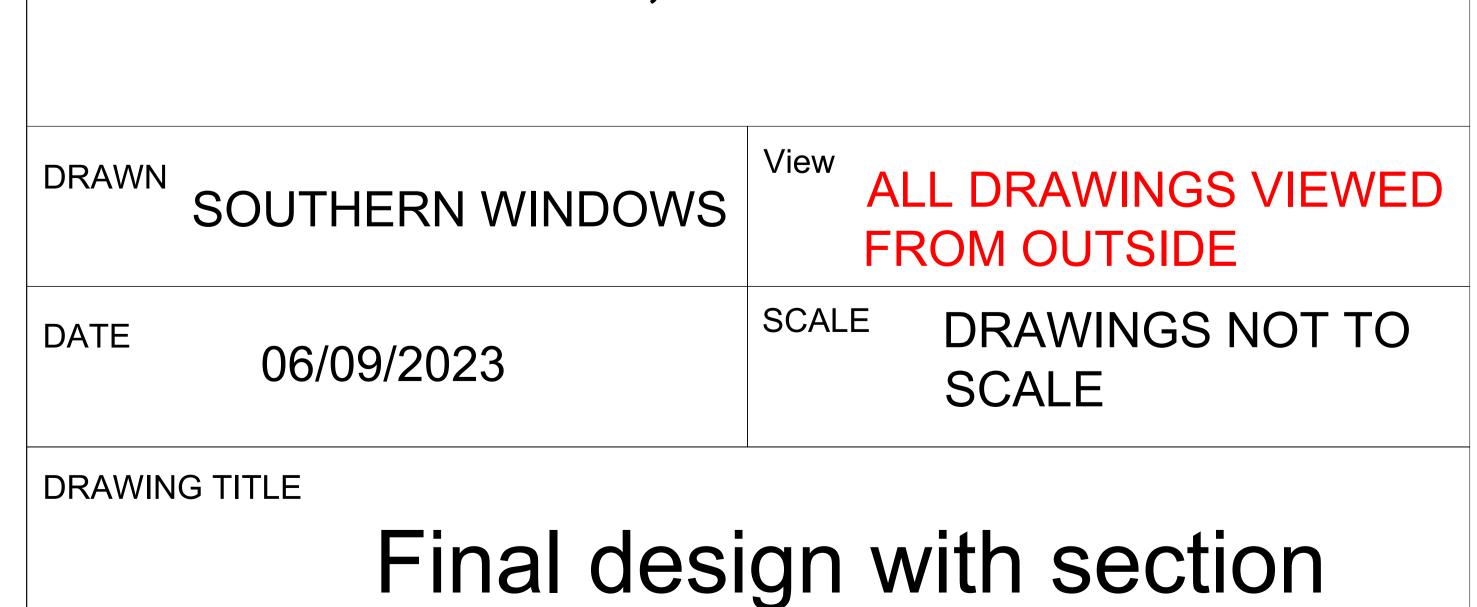

Drawing

23.126/4

ALL DRAWINGS	SKETCH VIEW	FROM OUTSIDE
--------------	-------------	--------------

Customer signature:

Date: