




Issued For		Rev.		Description		Date	Signed	Checked					A3 Scale 1:50 @ A3		Date 26.07.23	Drawn by AA	Checked by ME	ME 113 Fore Street, Hertford Hertfordshire, SG14 1AS T – 07764 496 345 E – info@me-architects.co.uk ARCHITECTS		
COMMENT													Drawing Title Existing Internal Elevations LGF							
General Notes: THIS DRAWING HAS BEEN PREPARED BY MICHAEL EALES ARCHITECTS AND THE DATA CONTAINED HEREIN MAY BE USED OR REPRODUCED ONLY WITH MICHAEL EALES ARCHITECTS' APPROVAL.													Project 32 Steele's Road London NW3 4RE		Project no. 23 / 219		Drawing no. 330			Revision 00

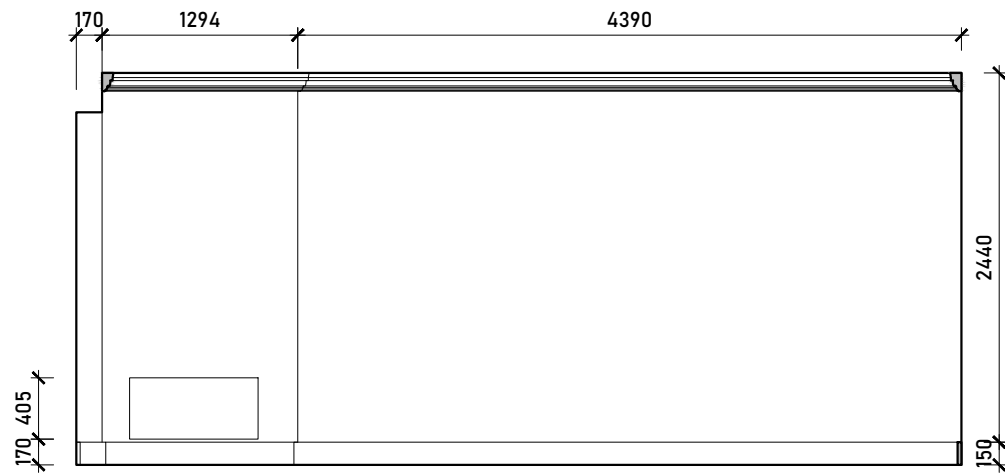


Internal Elevation A

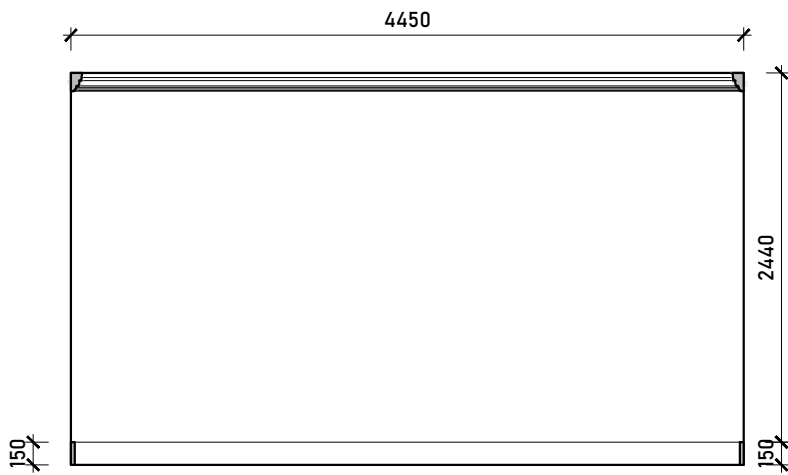


Internal Elevation B

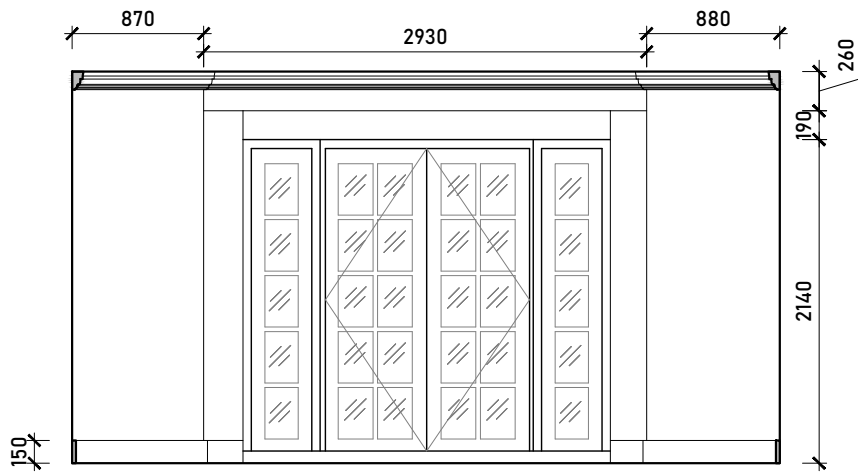

Internal Elevation C

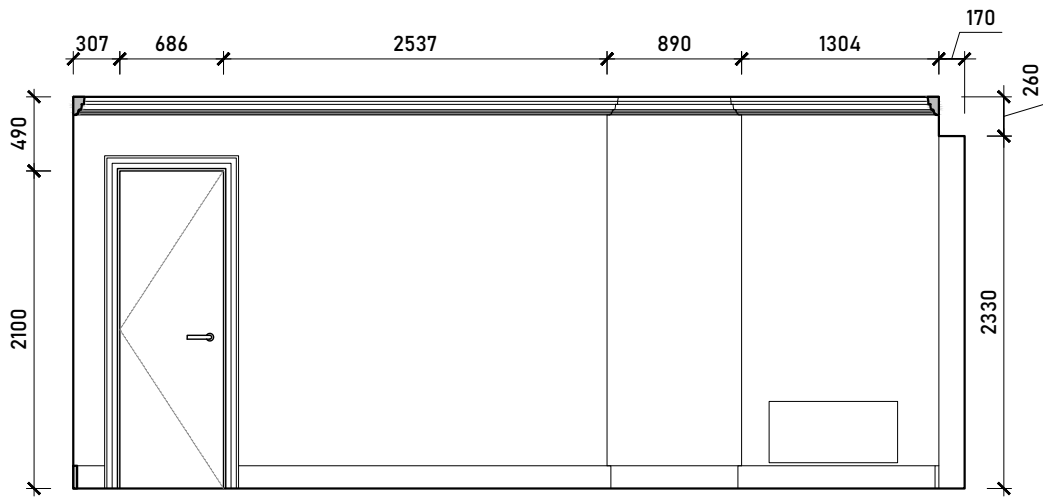

Internal Elevation D

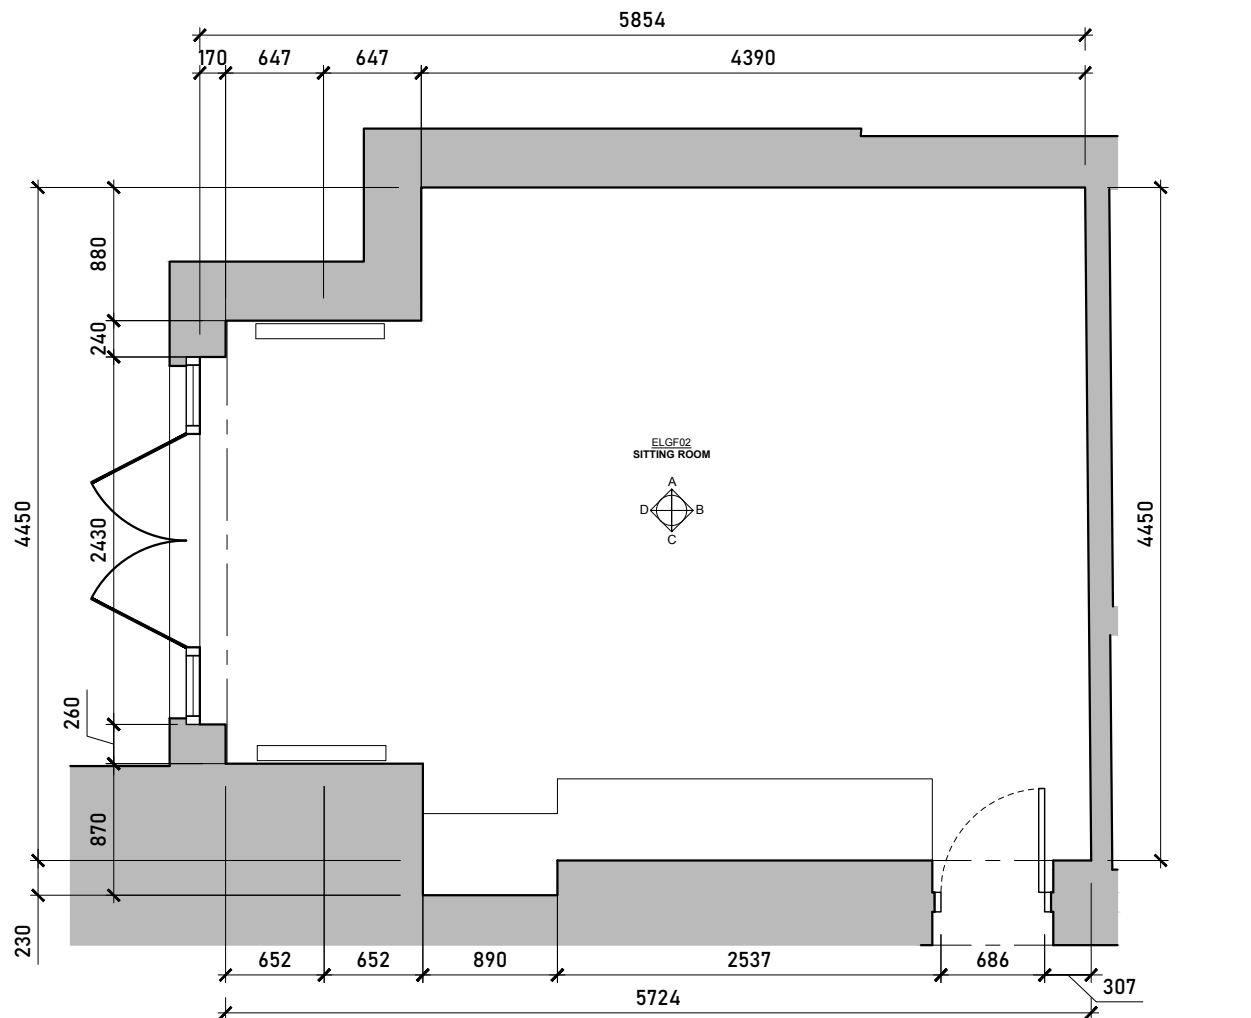

Existing Sitting Room Floorplan
Scale 1:50 @ A3



Issued For	COMMENT
General Notes:	THIS DRAWING HAS BEEN PREPARED BY MICHAEL EALES ARCHITECTS AND THE DATA CONTAINED HEREIN MAY BE USED OR REPRODUCED ONLY WITH MICHAEL EALES ARCHITECTS' APPROVAL.


Rev.	Description	Date	Signed	Checked

--


--

A3 Scale 1:50 @ A3	Date 26.07.23	Drawn by AA	Checked by ME
Drawing Title Existing Internal Elevations LGF			
Project 32 Steele's Road London NW3 4RE			


ME ARCHITECTS 113 Fore Street, Hertford Hertfordshire, SG14 1AS T – 07764 496 345 E – info@me-architects.co.uk		
Project no. 23 / 219	Drawing no. 331	Revision 00

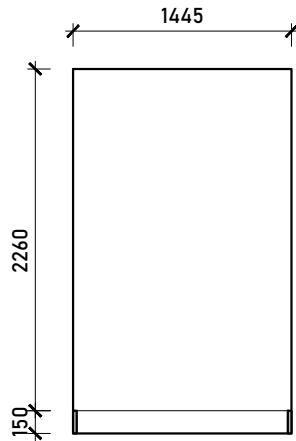


Internal Elevation A

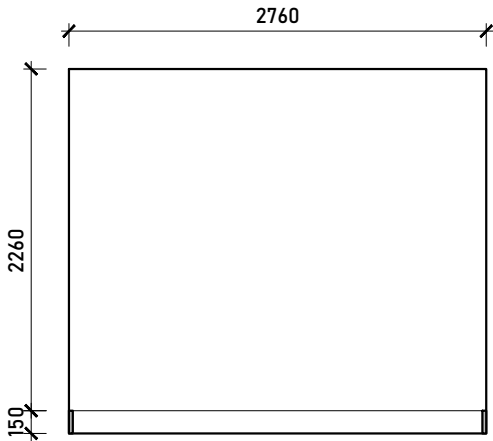


Internal Elevation B

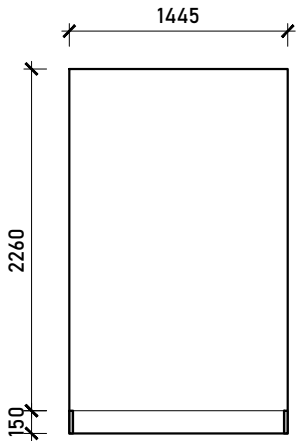

Internal Elevation C

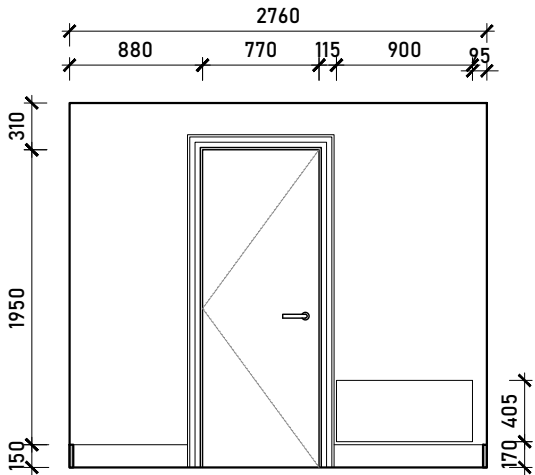

Internal Elevation D

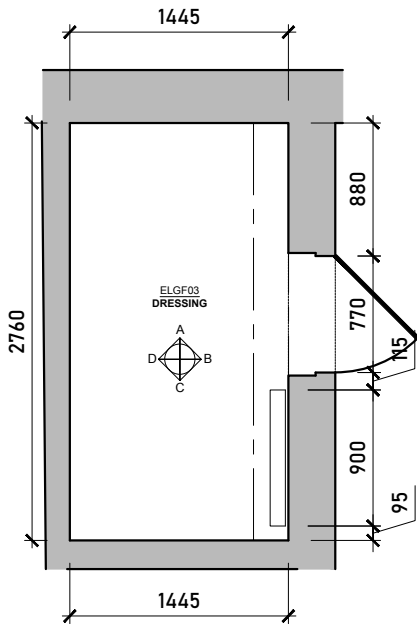

Existing Dressing Room Floorplan
Scale 1:50 @ A3



Issued For
COMMENT
General Notes:
THIS DRAWING HAS BEEN PREPARED BY MICHAEL EALES ARCHITECTS AND THE DATA CONTAINED HEREIN MAY BE USED OR REPRODUCED ONLY WITH MICHAEL EALES ARCHITECTS' APPROVAL.


Rev.	Description	Date	Signed	Checked

--


--

A3 Scale 1:50 @ A3	Date 26.07.23	Drawn by AA	Checked by ME
Drawing Title Existing Internal Elevations LGF			
Project 32 Steele's Road London NW3 4RE			


ME ARCHITECTS			113 Fore Street, Hertford Hertfordshire, SG14 1AS T – 07764 496 345 E – info@me-architects.co.uk
Project no. 23 / 219	Drawing no. 332	Revision 00	

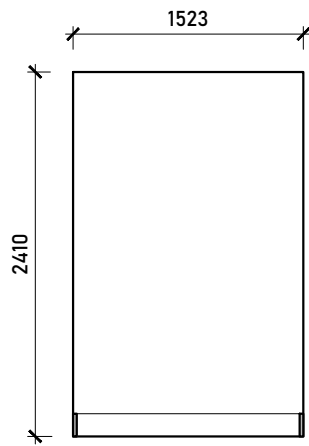


Internal Elevation A

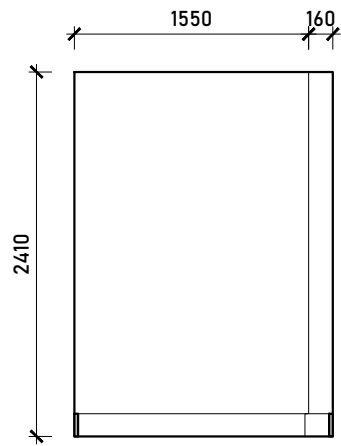


Internal Elevation B

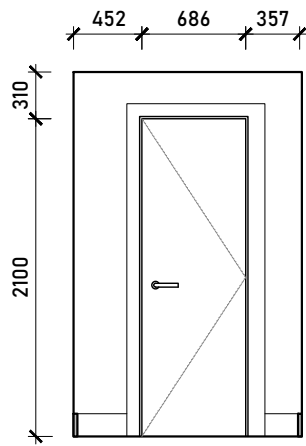

Internal Elevation C

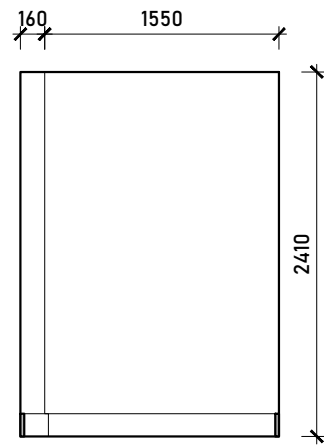

Internal Elevation D

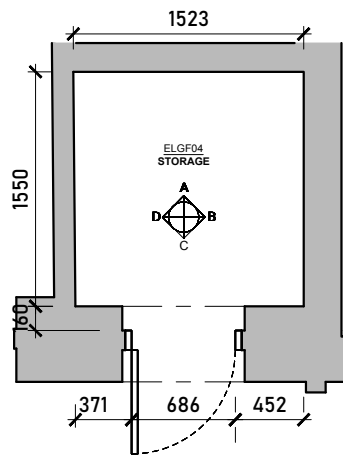

Existing WC Floorplan
Scale 1:50 @ A3



Issued For	
COMMENT	
General Notes:	
THIS DRAWING HAS BEEN PREPARED BY MICHAEL EALES ARCHITECTS AND THE DATA CONTAINED HEREIN MAY BE USED OR REPRODUCED ONLY WITH MICHAEL EALES ARCHITECTS' APPROVAL.	





Rev.	Description	Date	Signed	Checked

--

--


A3 Scale 1:50 @ A3	Date 26.07.23	Drawn by AA	Checked by ME
Drawing Title Existing Internal Elevations LGF			
Project 32 Steele's Road London NW3 4RE			

ME ARCHITECTS 113 Fore Street, Hertford Hertfordshire, SG14 1AS T – 07764 496 345 E – info@me-architects.co.uk		
Project no. 23 / 219	Drawing no. 333	Revision 00

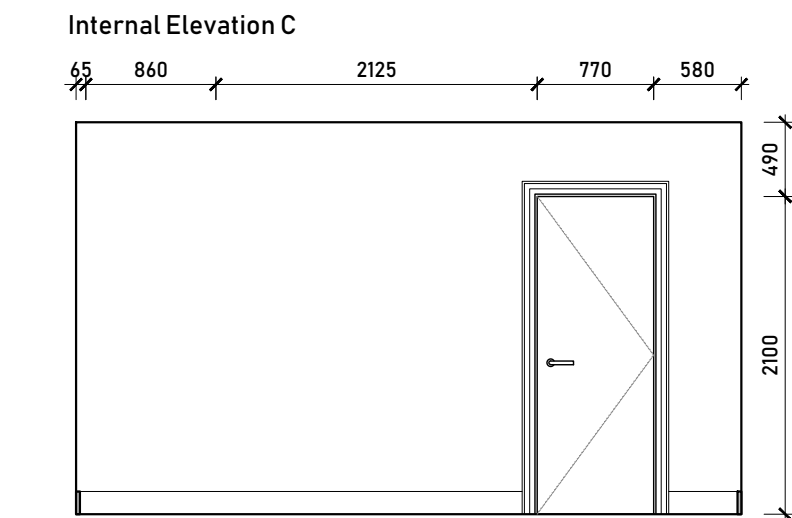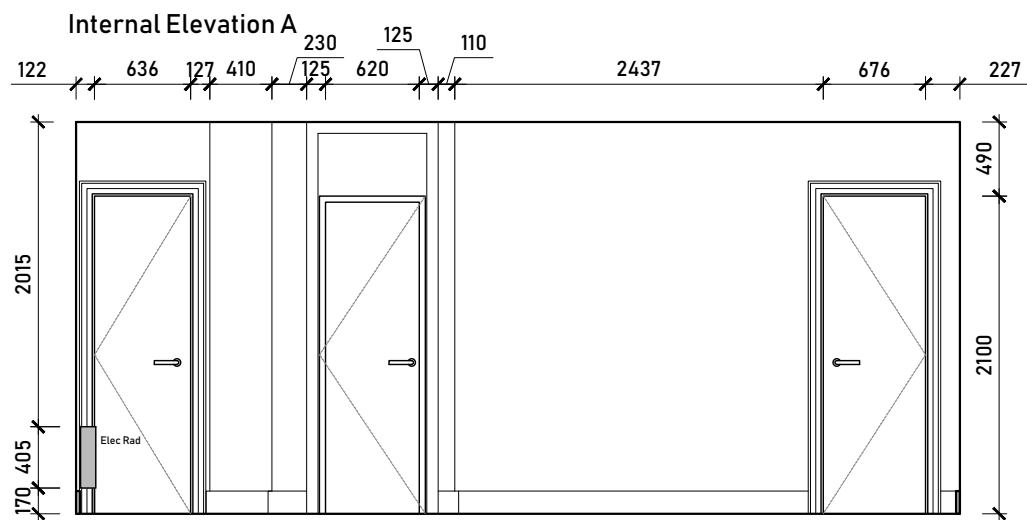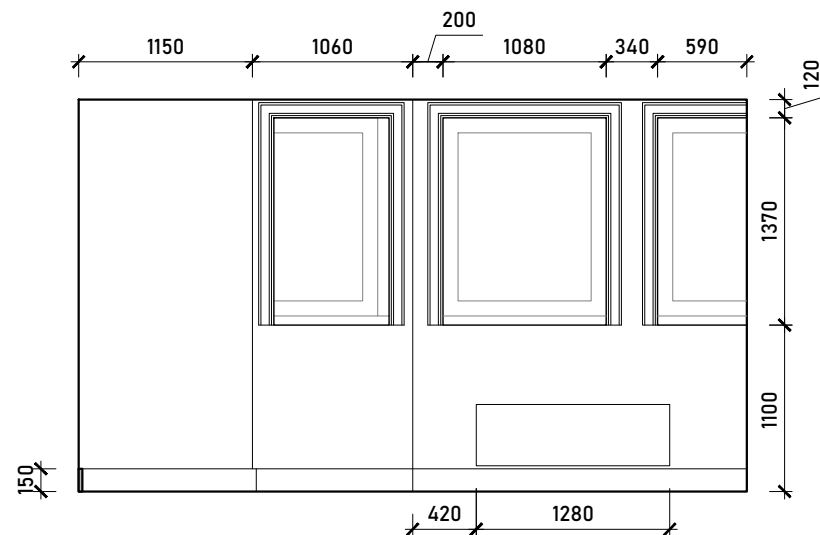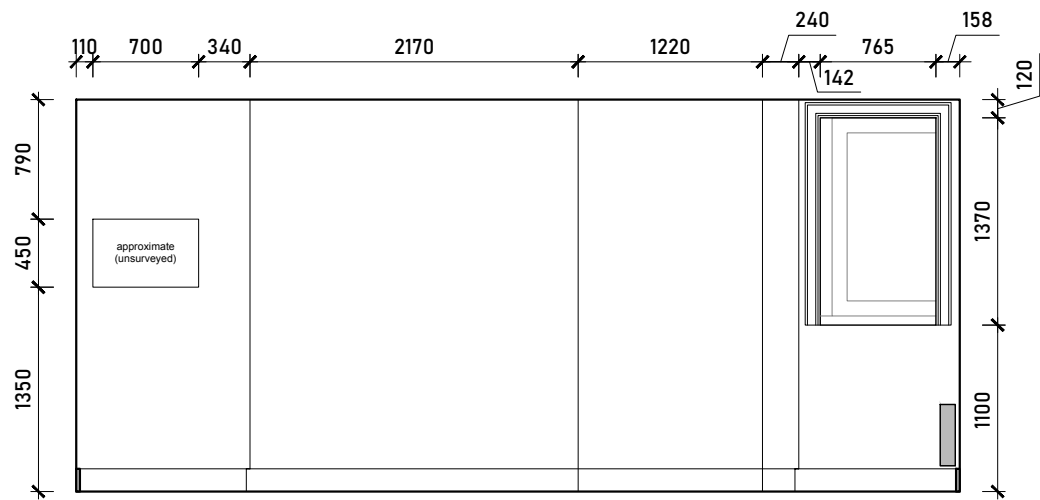

Internal Elevation D


Internal Elevation B

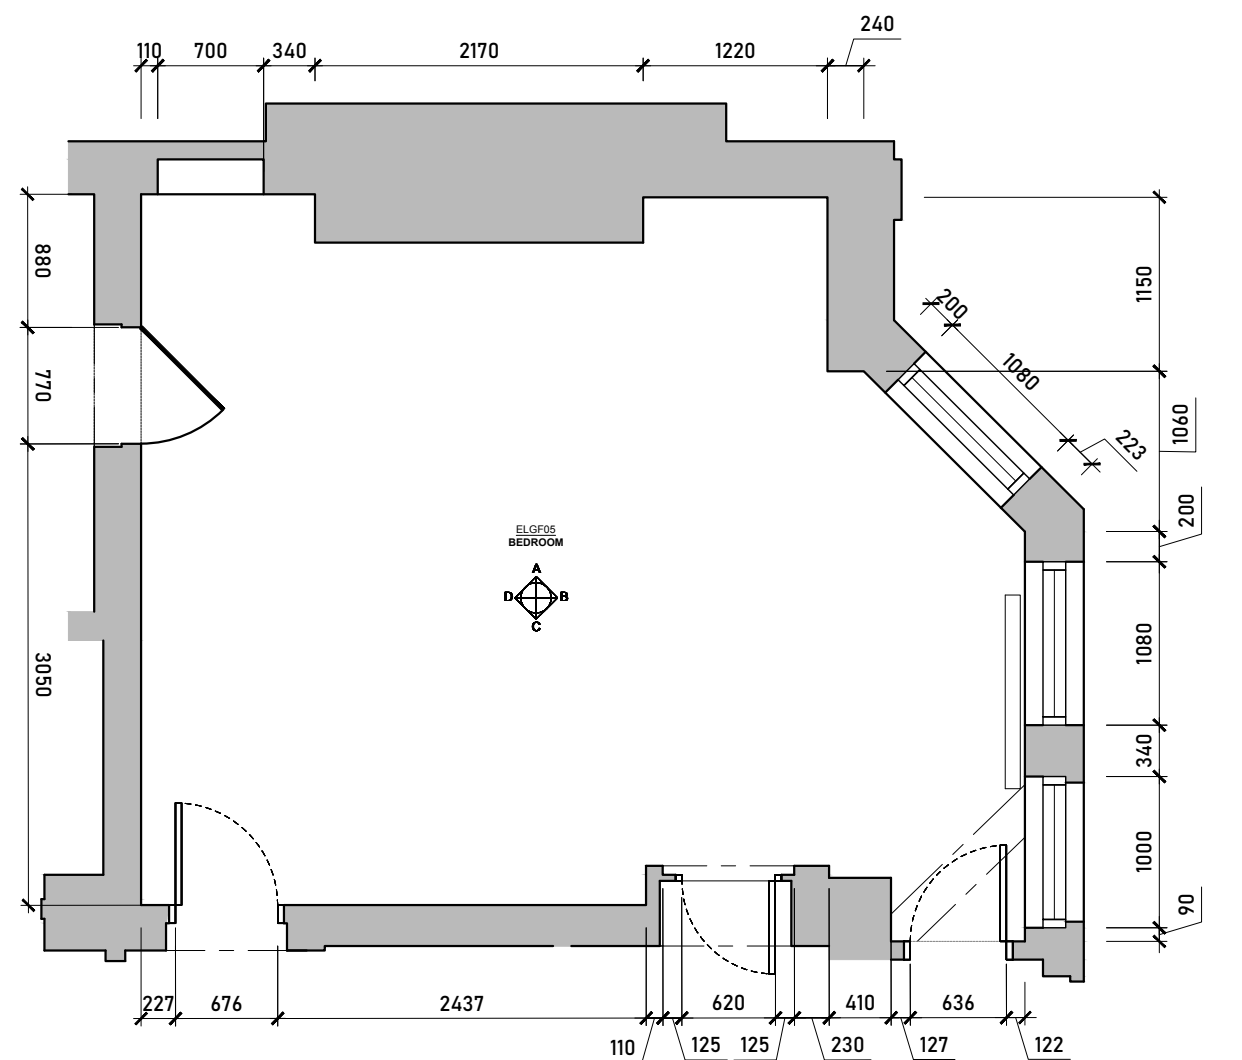


Existing Bedroom Floorplan
Scale 1:50 @ A3




Issued For COMMENT		Rev.	Description	Date	Signed	Checked					A3 Scale 1:50 @ A3		Date 26.07.23	Drawn by AA	Checked by ME	ME ARCHITECTS 113 Fore Street, Hertford Hertfordshire, SG14 1AS T – 07764 496 345 E – info@me-architects.co.uk			
General Notes: THIS DRAWING HAS BEEN PREPARED BY MICHAEL EALES ARCHITECTS AND THE DATA CONTAINED HEREIN MAY BE USED OR REPRODUCED ONLY WITH MICHAEL EALES ARCHITECTS' APPROVAL.											Drawing Title Existing Internal Elevations LGF								
												Project 32 Steele's Road London NW3 4RE				Project no. 23 / 219		Drawing no. 334	Revision 00

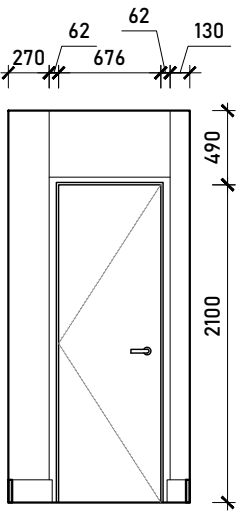


Internal Elevation A

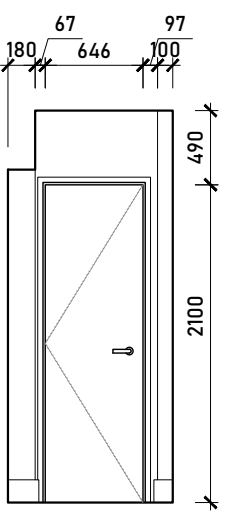


Internal Elevation B

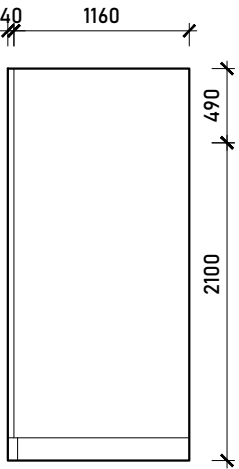

Internal Elevation C

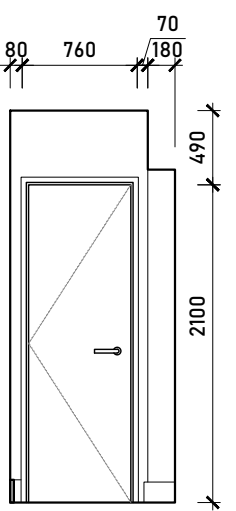

Internal Elevation D

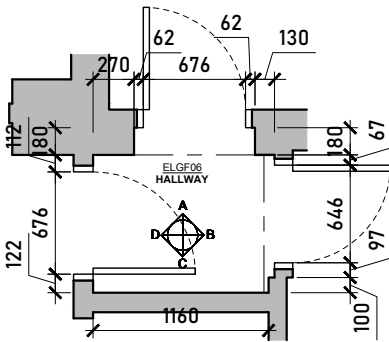

Existing Hallway Floorplan
Scale 1:50 @ A3



Issued For
COMMENT
General Notes:
THIS DRAWING HAS BEEN PREPARED BY MICHAEL EALES ARCHITECTS AND THE DATA CONTAINED HEREIN MAY BE USED OR REPRODUCED ONLY WITH MICHAEL EALES ARCHITECTS' APPROVAL.


Rev.	Description	Date	Signed	Checked

--


--

A3 Scale 1:50 @ A3	Date 26.07.23	Drawn by AA	Checked by ME
Drawing Title Existing Internal Elevations LGF			
Project 32 Steele's Road London NW3 4RE			


ME ARCHITECTS 113 Fore Street, Hertford Hertfordshire, SG14 1AS T – 07764 496 345 E – info@me-architects.co.uk		
Project no. 23 / 219	Drawing no. 335	Revision 00

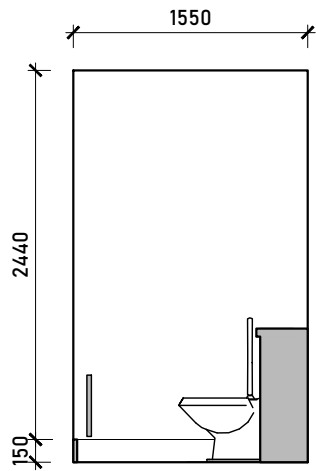


Internal Elevation A

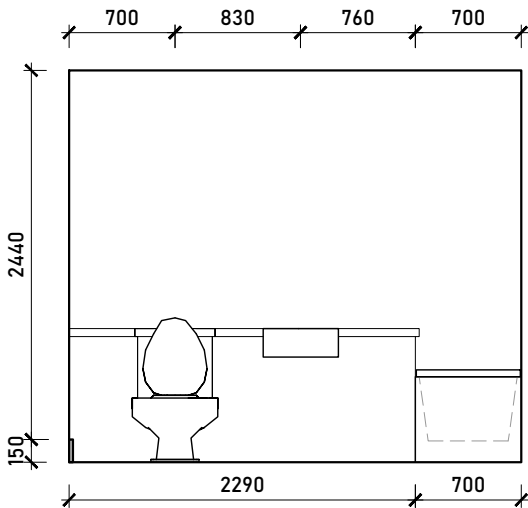


Internal Elevation B

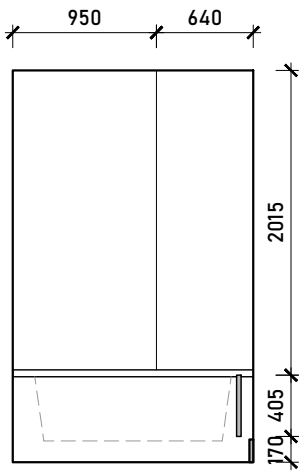

Internal Elevation C

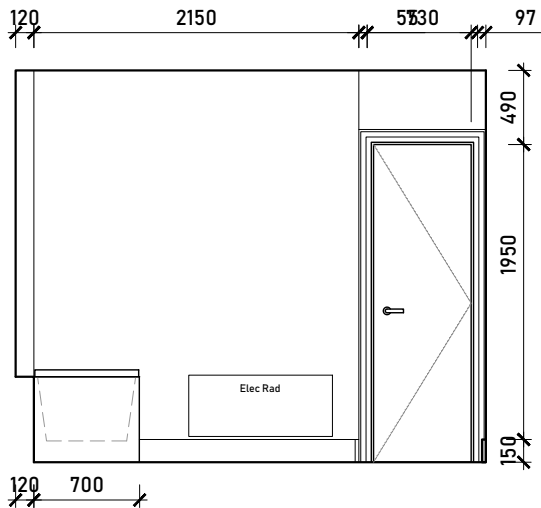

Internal Elevation D

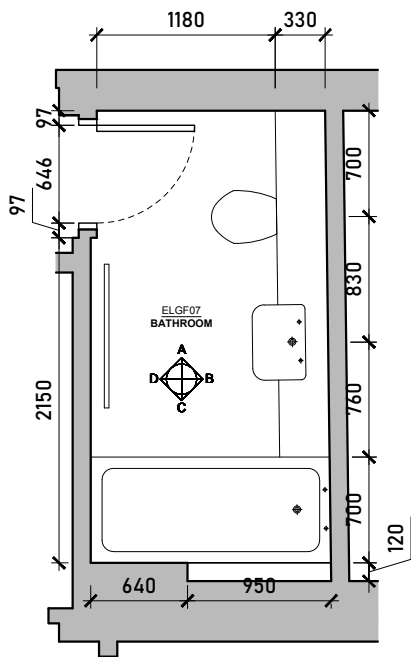

Existing Bathroom Floorplan
Scale 1:50 @ A3



Issued For				
COMMENT				
General Notes:				
THIS DRAWING HAS BEEN PREPARED BY MICHAEL EALES ARCHITECTS AND THE DATA CONTAINED HEREIN MAY BE USED OR REPRODUCED ONLY WITH MICHAEL EALES ARCHITECTS' APPROVAL.				


Rev.	Description	Date	Signed	Checked

--

--

A3 Scale 1:50 @ A3	Date 26.07.23	Drawn by AA	Checked by ME
Drawing Title Existing Internal Elevations LGF			
Project 32 Steele's Road London NW3 4RE			


ME ARCHITECTS 113 Fore Street, Hertford Hertfordshire, SG14 1AS T – 07764 496 345 E – info@me-architects.co.uk		
Project no. 23 / 219	Drawing no. 336	Revision 00

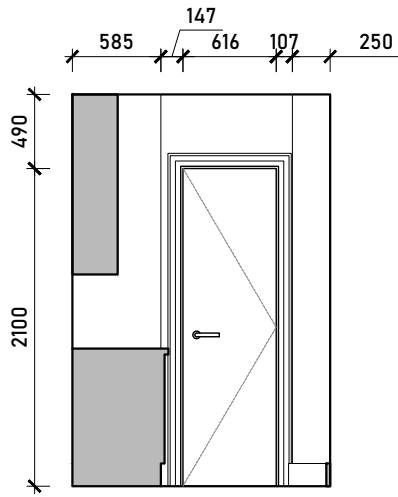


Internal Elevation A




Internal Elevation B

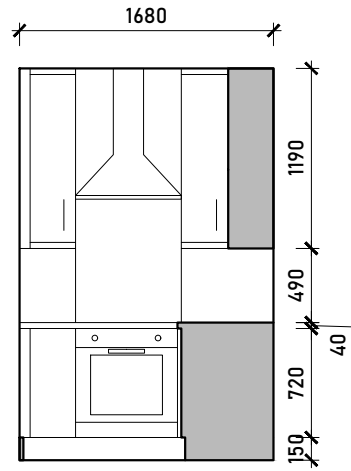

Internal Elevation C

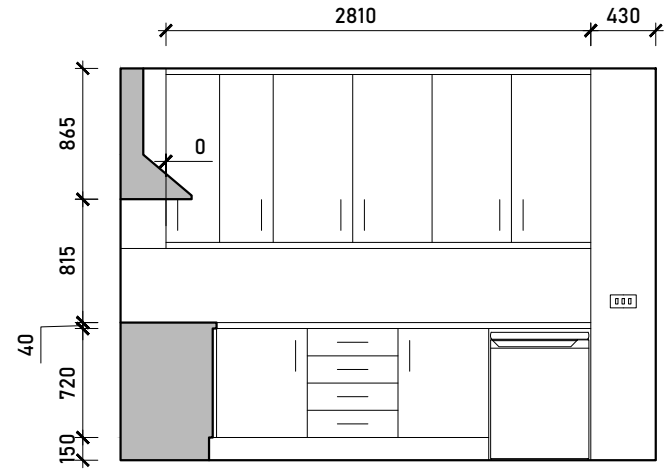

Internal Elevation D

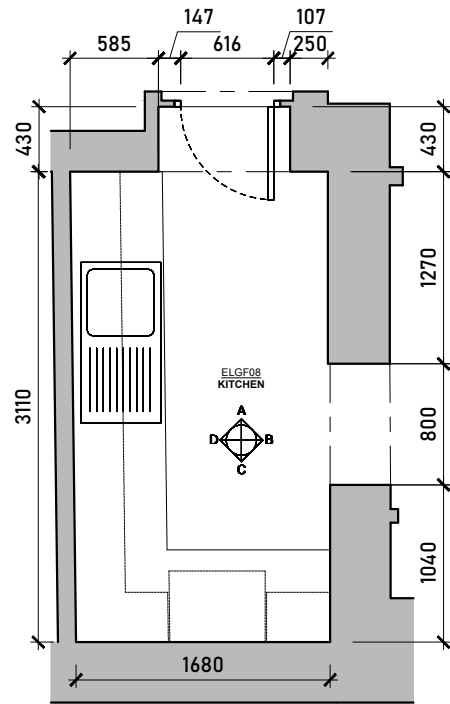

Existing Kitchen Floorplan
Scale 1:50 @ A3



Issued For
COMMENT
General Notes:
THIS DRAWING HAS BEEN PREPARED BY MICHAEL EALES ARCHITECTS AND THE DATA CONTAINED HEREIN MAY BE USED OR REPRODUCED ONLY WITH MICHAEL EALES ARCHITECTS' APPROVAL.


Rev.	Description	Date	Signed	Checked

--


--

A3 Scale 1:50 @ A3	Date 26.07.23	Drawn by AA	Checked by ME
Drawing Title Existing Internal Elevations LGF			
Project 32 Steele's Road London NW3 4RE			


ME ARCHITECTS			113 Fore Street, Hertford Hertfordshire, SG14 1AS T – 07764 496 345 E – info@me-architects.co.uk
Project no. 23 / 219	Drawing no. 337	Revision 00	

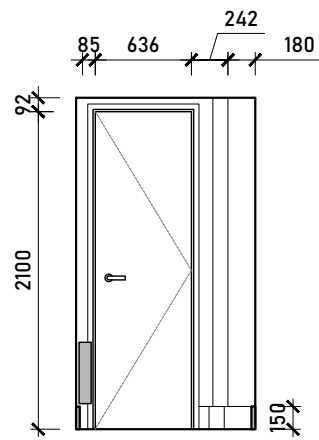


Internal Elevation A

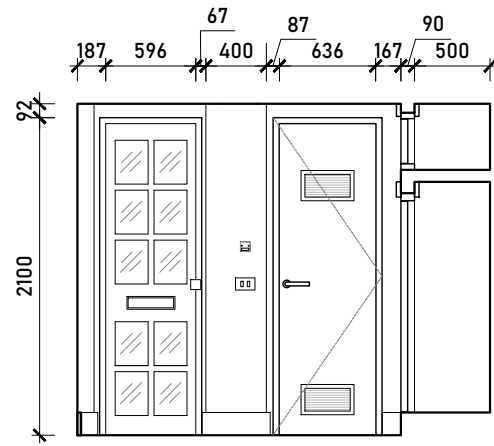


Internal Elevation B

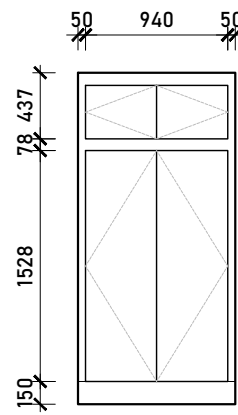

Internal Elevation C

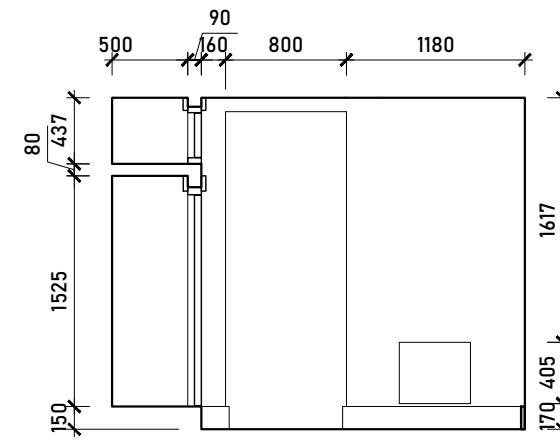

Internal Elevation D

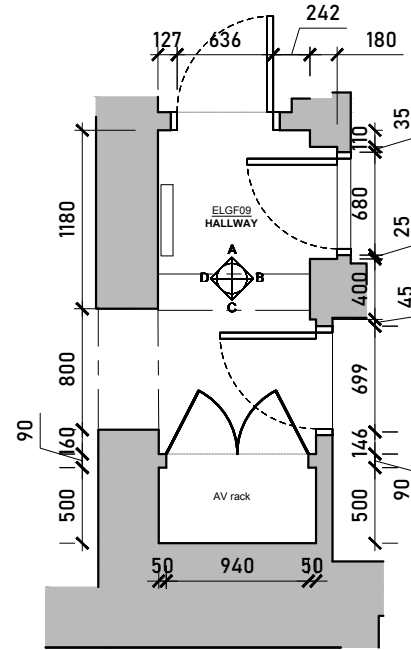


Existing Hallway Floorplan


Scale 1:50 @ A3




Issued For COMMENT		Rev.	Description	Date	Signed	Checked					A3 Scale 1:50 @ A3		Date 26.07.23	Drawn by AA	Checked by ME	ME ARCHITECTS 113 Fore Street, Hertford Hertfordshire, SG14 1AS T – 07764 496 345 E – info@me-architects.co.uk						
General Notes: THIS DRAWING HAS BEEN PREPARED BY MICHAEL EALES ARCHITECTS AND THE DATA CONTAINED HEREIN MAY BE USED OR REPRODUCED ONLY WITH MICHAEL EALES ARCHITECTS' APPROVAL.											Drawing Title Existing Internal Elevations LGF											
											Project 32 Steele's Road London NW3 4RE						Project no. 23 / 219		Drawing no. 338		Revision 00	

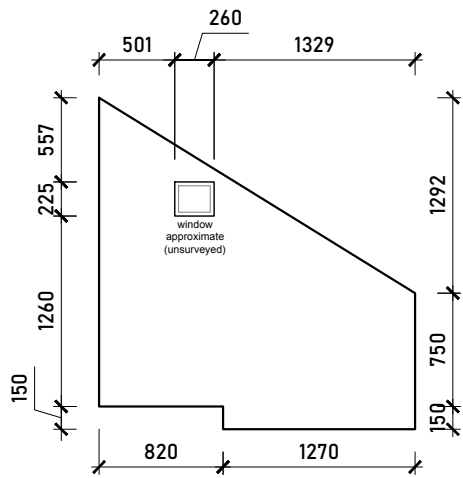


Internal Elevation A

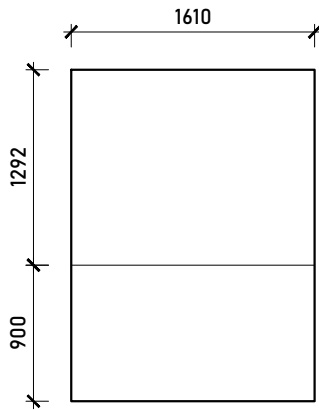


Internal Elevation B

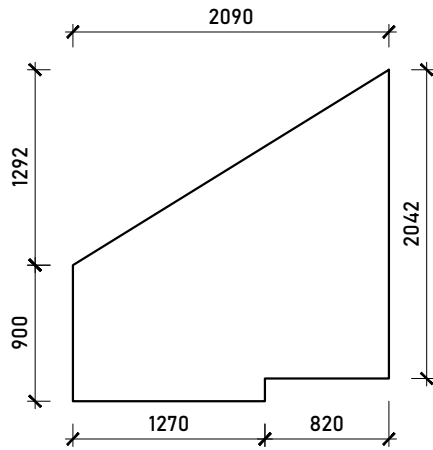

Internal Elevation C

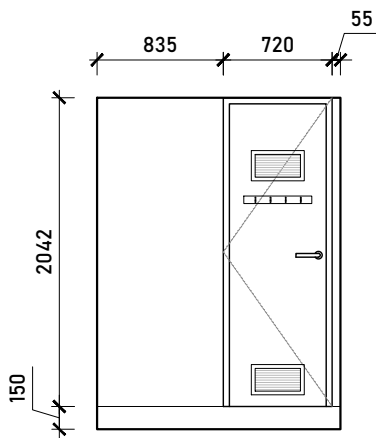

Internal Elevation D

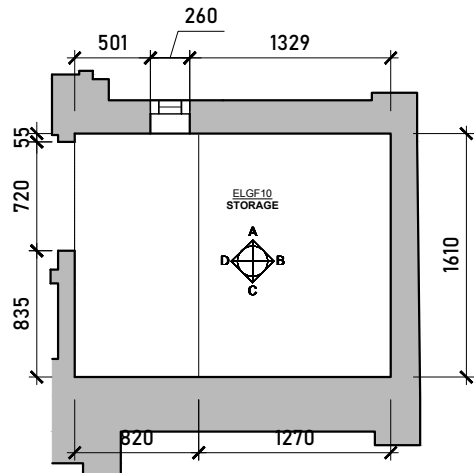

Existing Storage Room Floorplan
Scale 1:50 @ A3



Issued For	
COMMENT	
General Notes:	
THIS DRAWING HAS BEEN PREPARED BY MICHAEL EALES ARCHITECTS AND THE DATA CONTAINED HEREIN MAY BE USED OR REPRODUCED ONLY WITH MICHAEL EALES ARCHITECTS' APPROVAL.	


Rev.	Description	Date	Signed	Checked

--


--

A3 Scale 1:50 @ A3	Date 26.07.23	Drawn by AA	Checked by ME
Drawing Title Existing Internal Elevations LGF			
Project 32 Steele's Road London NW3 4RE			


ME ARCHITECTS 113 Fore Street, Hertford Hertfordshire, SG14 1AS T – 07764 496 345 E – info@me-architects.co.uk		
Project no. 23 / 219	Drawing no. 339	Revision 00

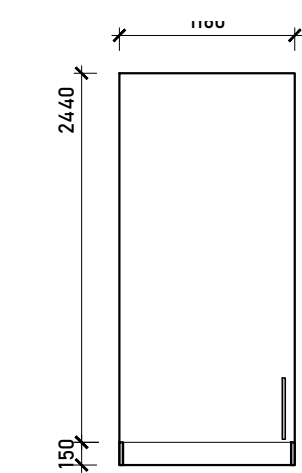


Internal Elevation A

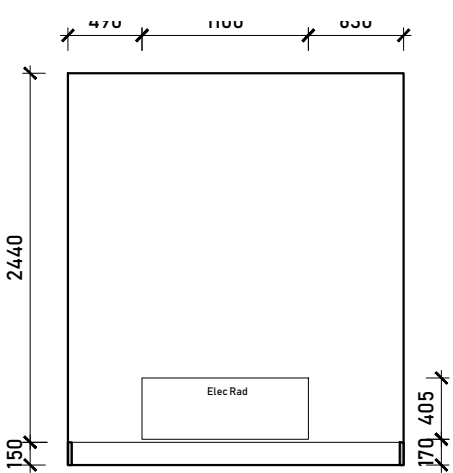


Internal Elevation B

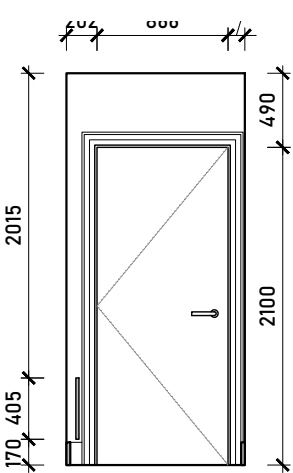

Internal Elevation C

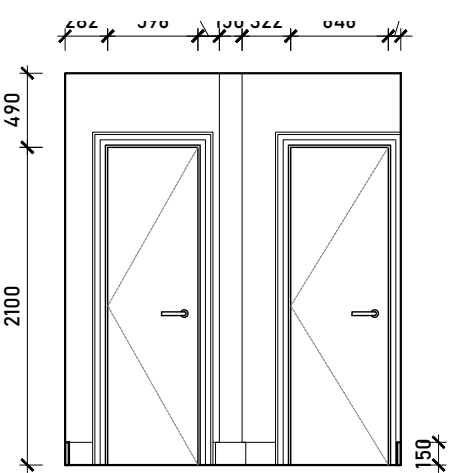

Internal Elevation D

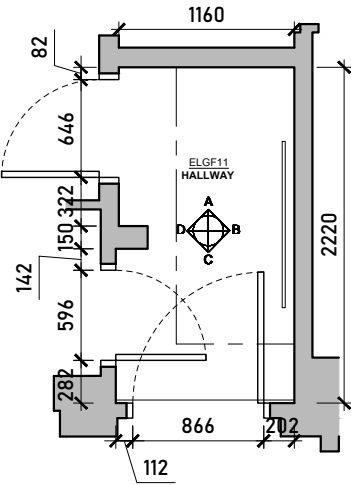

Existing Hallway Floorplan
Scale 1:50 @ A3



Issued For
COMMENT
General Notes:
THIS DRAWING HAS BEEN PREPARED BY MICHAEL EALES ARCHITECTS AND THE DATA CONTAINED HEREIN MAY BE USED OR REPRODUCED ONLY WITH MICHAEL EALES ARCHITECTS' APPROVAL.


Rev.	Description	Date	Signed	Checked

--


--

A3 Scale 1:50 @ A3	Date 26.07.23	Drawn by AA	Checked by ME
Drawing Title Existing Internal Elevations LGF			
Project 32 Steele's Road London NW3 4RE			


ME ARCHITECTS 113 Fore Street, Hertford Hertfordshire, SG14 1AS T – 07764 496 345 E – info@me-architects.co.uk		
Project no. 23 / 219	Drawing no. 340	Revision 00

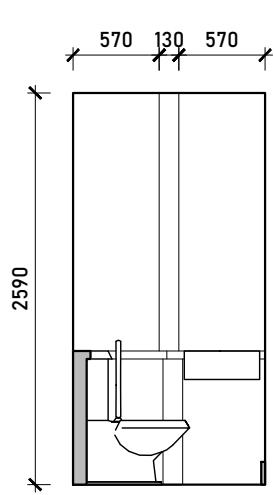


Internal Elevation A

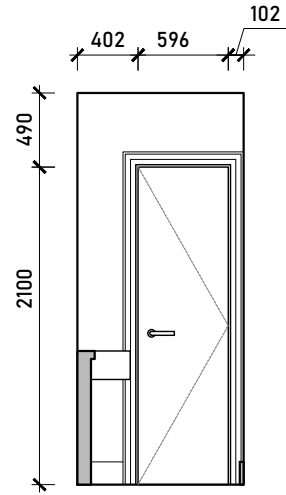


Internal Elevation B

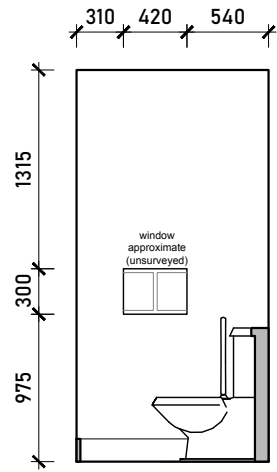

Internal Elevation C

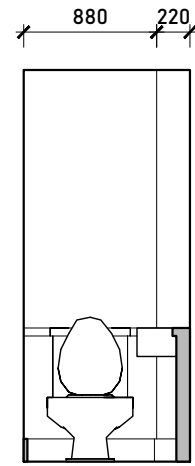


Internal Elevation D

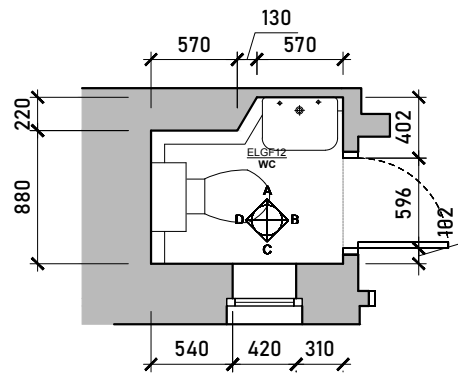


Existing WC Floorplan
Scale 1:50 @ A3




Issued For COMMENT		Rev.	Description	Date	Signed	Checked			A3 Scale 1:50 @ A3	Date 26.07.23	Drawn by AA	Checked by ME	ME ARCHITECTS 113 Fore Street, Hertford Hertfordshire, SG14 1AS T – 07764 496 345 E – info@me-architects.co.uk
General Notes: THIS DRAWING HAS BEEN PREPARED BY MICHAEL EALES ARCHITECTS AND THE DATA CONTAINED HEREIN MAY BE USED OR REPRODUCED ONLY WITH MICHAEL EALES ARCHITECTS' APPROVAL.									Drawing Title Existing Internal Elevations LGF				
									Project 32 Steele's Road London NW3 4RE				
		Project no. 23 / 219		Drawing no. 341		Revision 00							

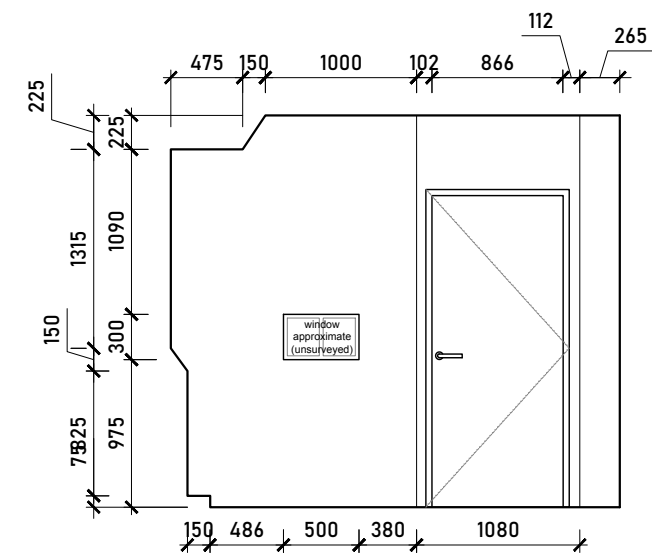


Internal Elevation A

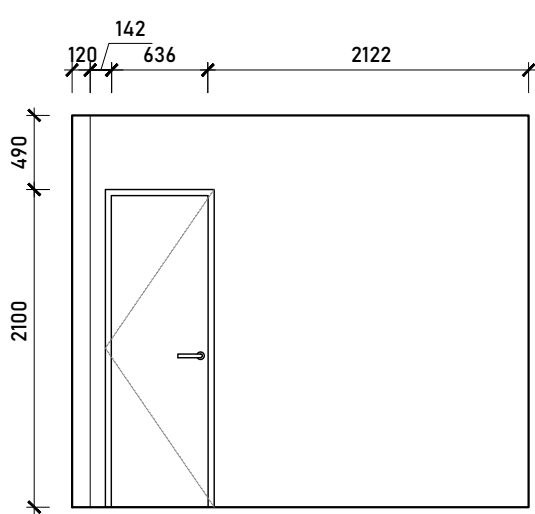


Internal Elevation B

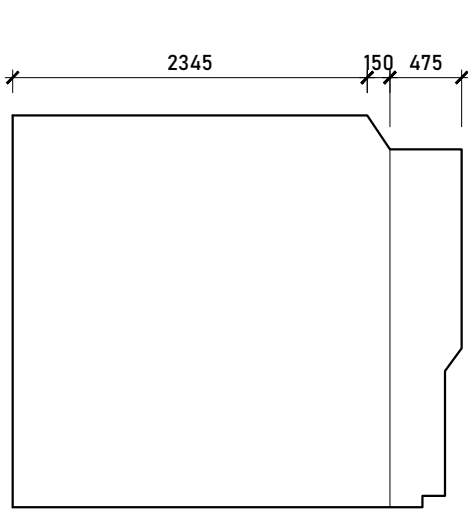

Internal Elevation C

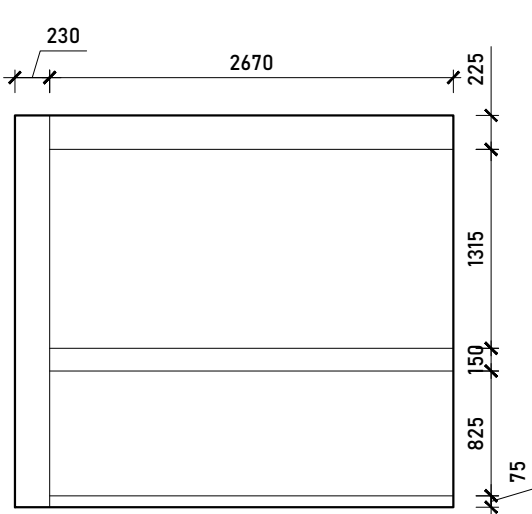

Internal Elevation D

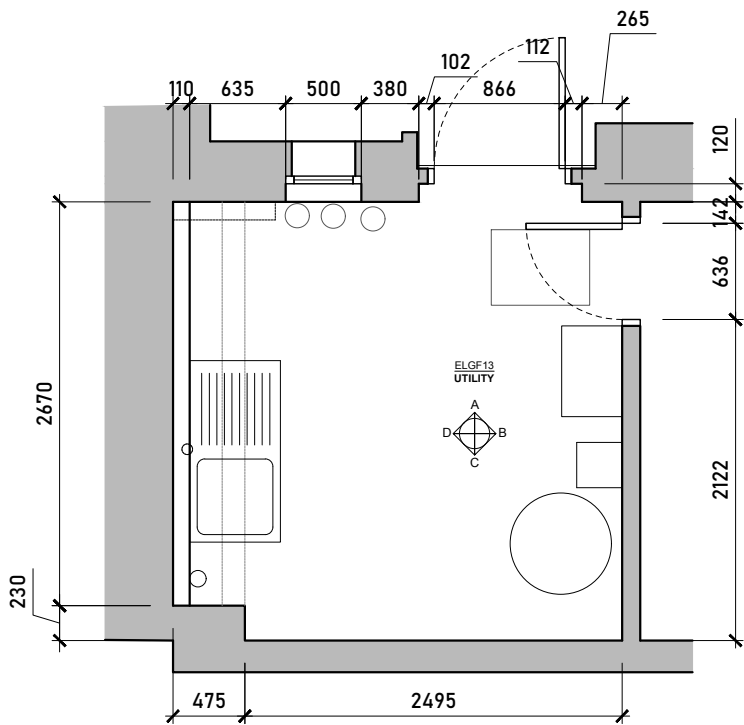

Existing Utility Floorplan
Scale 1:50 @ A3



Issued For				
COMMENT				
General Notes:				
THIS DRAWING HAS BEEN PREPARED BY MICHAEL EALES ARCHITECTS AND THE DATA CONTAINED HEREIN MAY BE USED OR REPRODUCED ONLY WITH MICHAEL EALES ARCHITECTS' APPROVAL.				


Rev.	Description	Date	Signed	Checked

--


--

A3 Scale 1:50 @ A3	Date 26.07.23	Drawn by AA	Checked by ME
Drawing Title Existing Internal Elevations LGF			
Project 32 Steele's Road London NW3 4RE			


ME ARCHITECTS 113 Fore Street, Hertford Hertfordshire, SG14 1AS T – 07764 496 345 E – info@me-architects.co.uk		
Project no. 23 / 219	Drawing no. 342	Revision 00

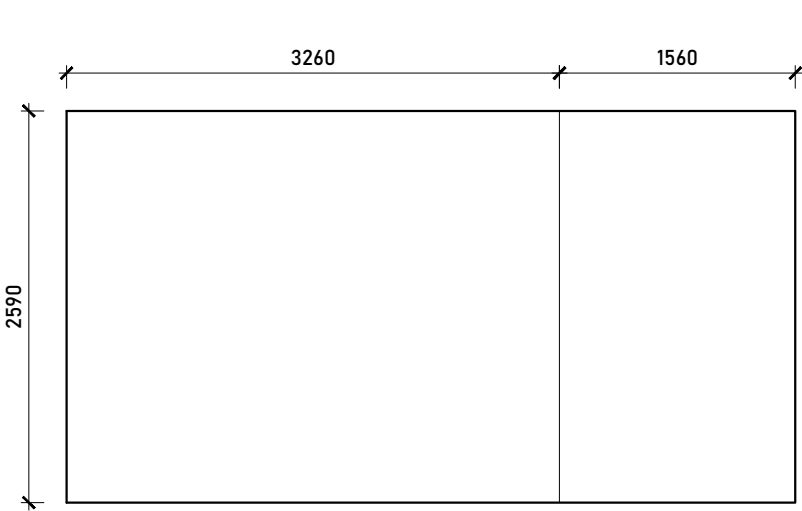


Internal Elevation A

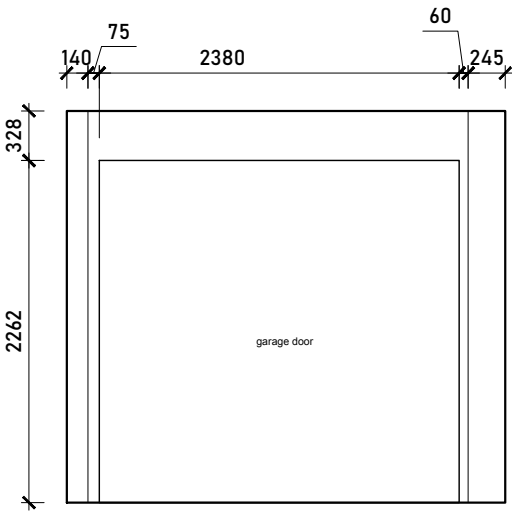


Internal Elevation B

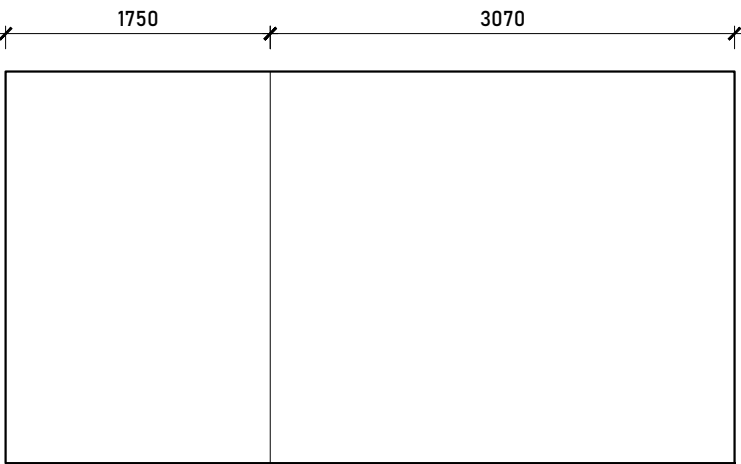

Internal Elevation C

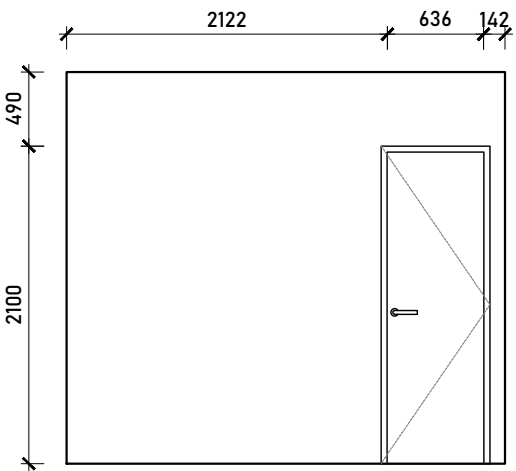

Internal Elevation D

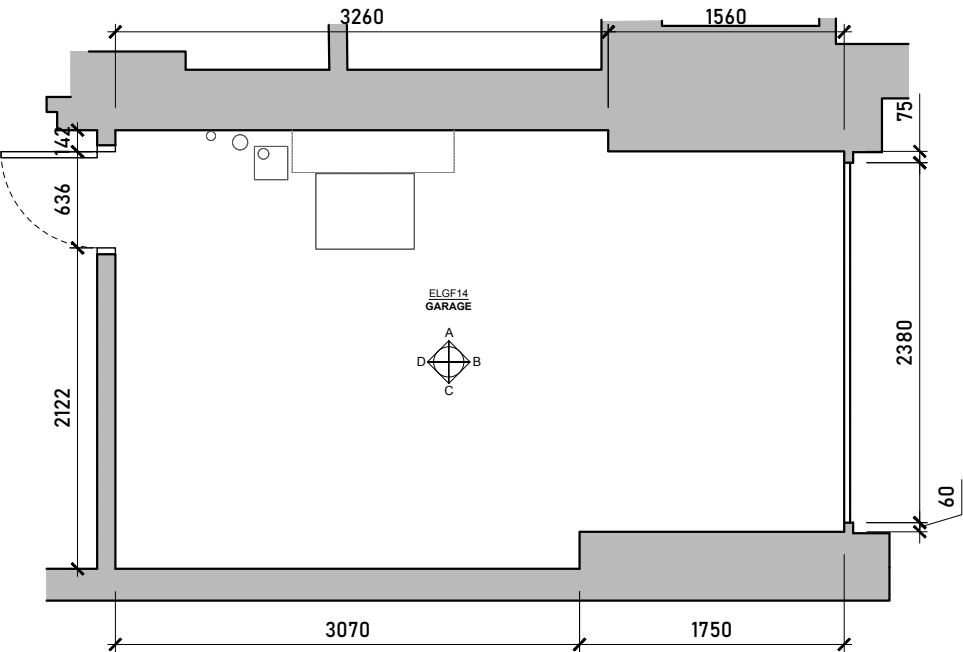

Existing Garage Floorplan
Scale 1:50 @ A3



Issued For

COMMENT

General Notes:

THIS DRAWING HAS BEEN PREPARED BY MICHAEL EALES ARCHITECTS AND THE DATA CONTAINED HEREIN MAY BE USED OR REPRODUCED ONLY WITH MICHAEL EALES ARCHITECTS' APPROVAL.

Rev.	Description	Date	Signed	Checked

A3 Scale 1:50 @ A3	Date 26.07.23	Drawn by AA	Checked by ME
Drawing Title Existing Internal Elevations LGF			
Project 32 Steele's Road London NW3 4RE			

ME

ARCHITECTS


113 Fore Street, Hertford
Hertfordshire, SG14 1AS

T – 07764 496 345
E – info@me-architects.co.uk


Project no.
23 / 219

Drawing no.
343


Revision
00

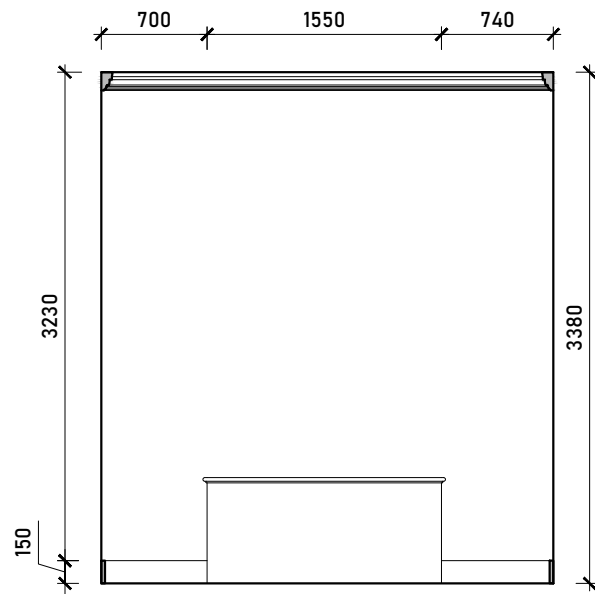


Internal Elevation A

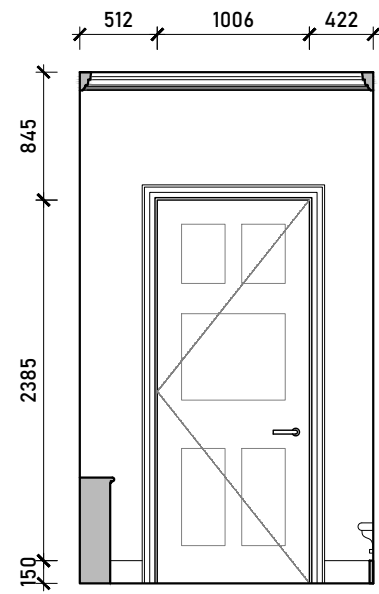


Internal Elevation B

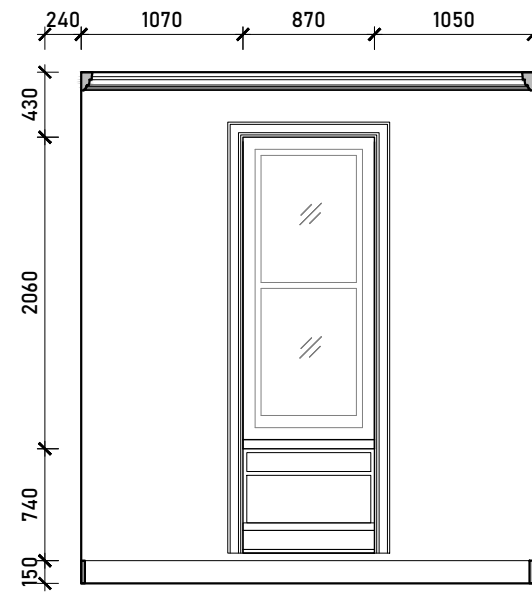

Internal Elevation C

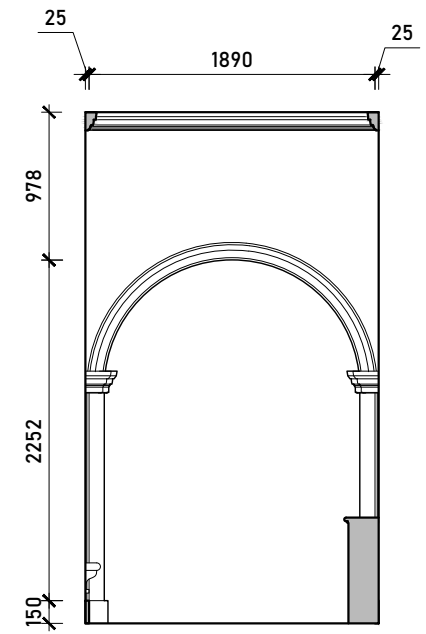


Internal Elevation D

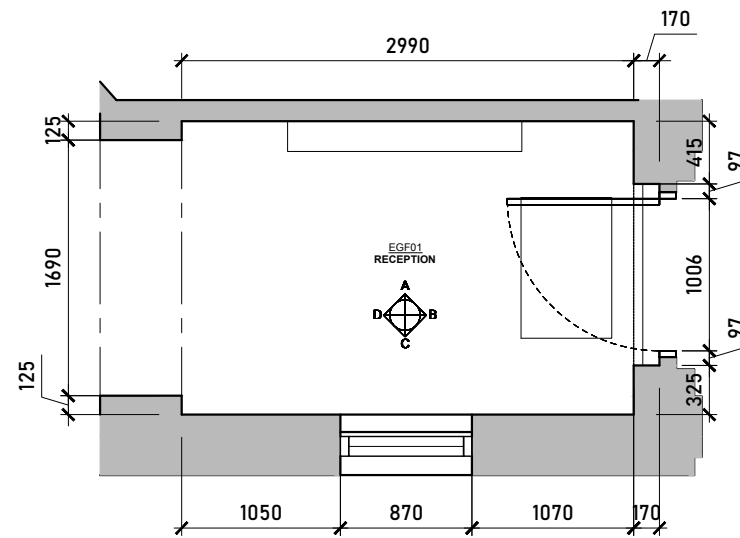


Existing Reception Floorplan
Scale 1:50 @ A3




Issued For COMMENT		Rev.	Description	Date	Signed	Checked					A3 Scale 1:50 @ A3	Date 26.07.23	Drawn by AA	Checked by ME	ME ARCHITECTS 113 Fore Street, Hertford Hertfordshire, SG14 1AS T – 07764 496 345 E – info@me-architects.co.uk
General Notes: THIS DRAWING HAS BEEN PREPARED BY MICHAEL EALES ARCHITECTS AND THE DATA CONTAINED HEREIN MAY BE USED OR REPRODUCED ONLY WITH MICHAEL EALES ARCHITECTS' APPROVAL.											Drawing Title Existing Internal Elevations GF				
											Project 32 Steele's Road London NW3 4RE				
											Project no. 23 / 219	Drawing no. 344	Revision 00		

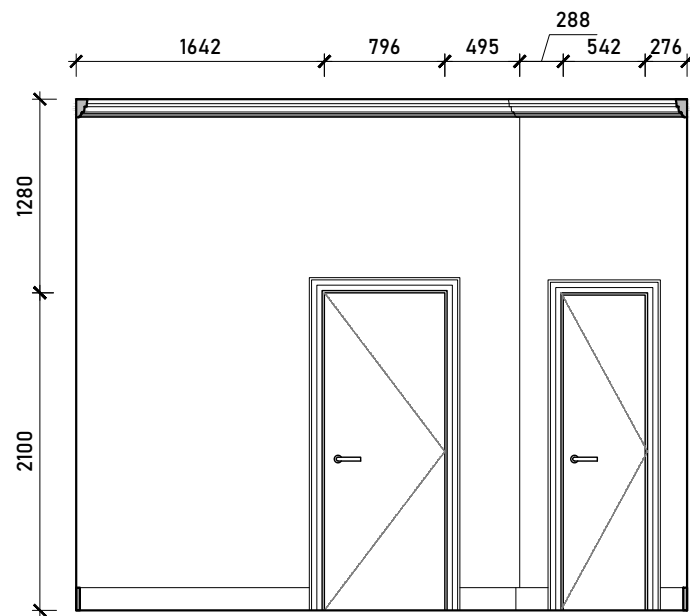


Internal Elevation A

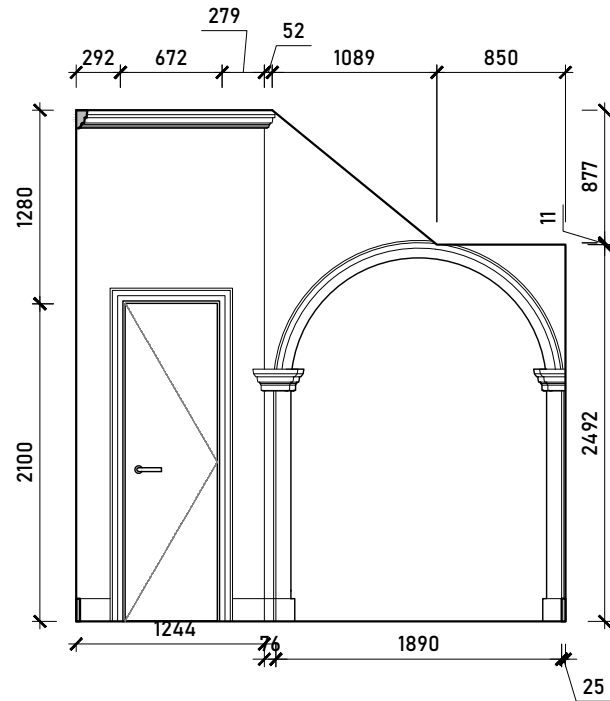


Internal Elevation B

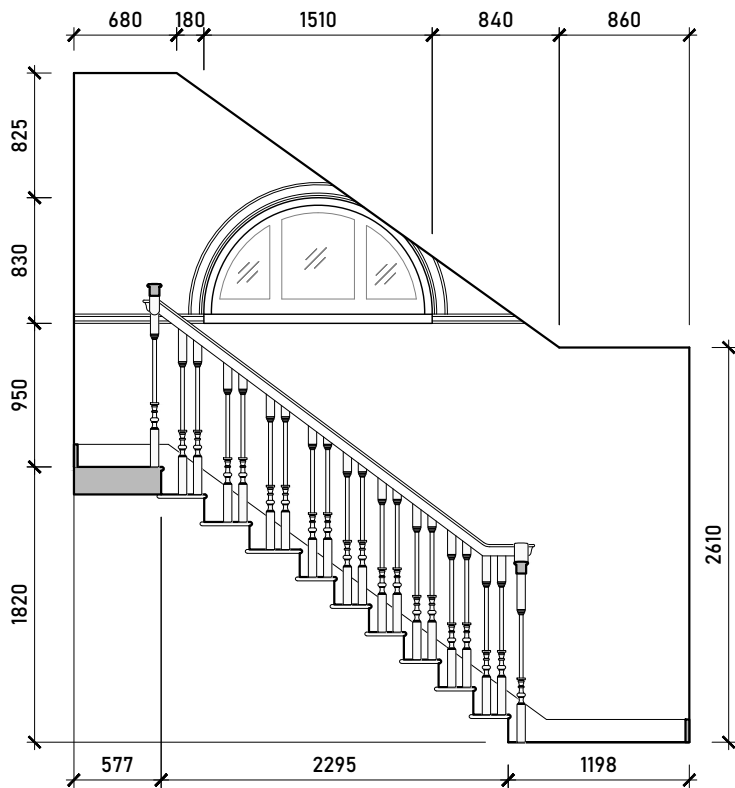

Internal Elevation C

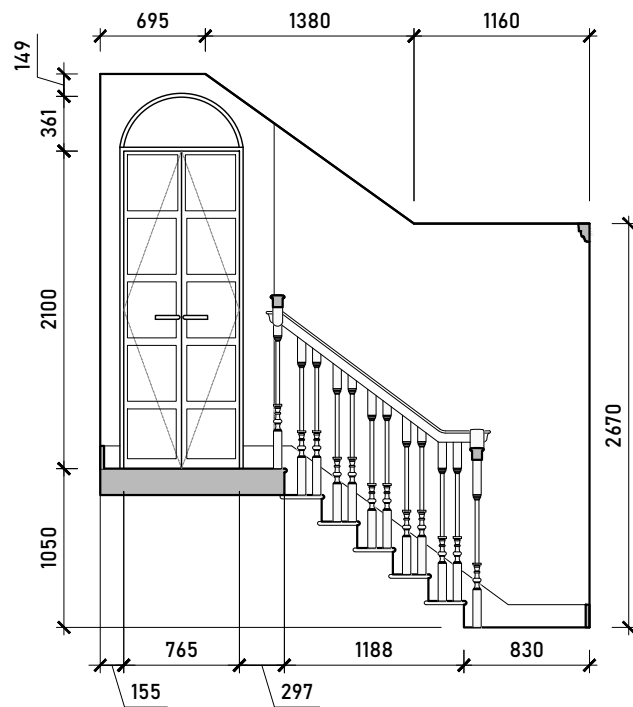

Internal Elevation D

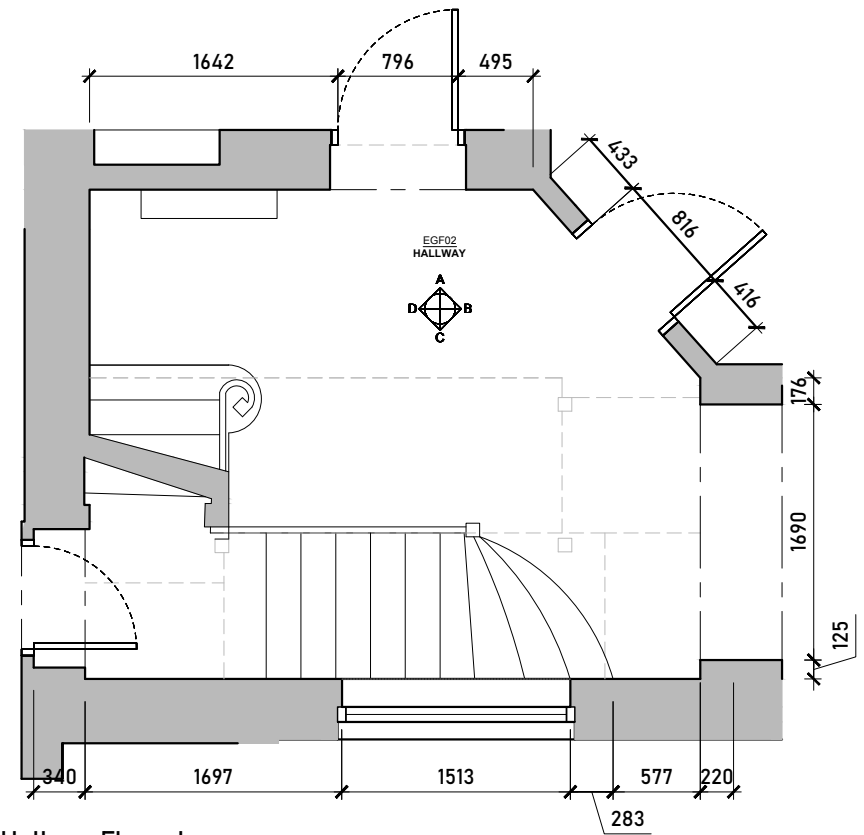

Existing Hallway Floorplan
Scale 1:50 @ A3



Issued For	COMMENT
General Notes:	THIS DRAWING HAS BEEN PREPARED BY MICHAEL EALES ARCHITECTS AND THE DATA CONTAINED HEREIN MAY BE USED OR REPRODUCED ONLY WITH MICHAEL EALES ARCHITECTS' APPROVAL.


Rev.	Description	Date	Signed	Checked

--

--

A3 Scale 1:50 @ A3	Date 26.07.23	Drawn by AA	Checked by ME
Drawing Title Existing Internal Elevations GF			
Project 32 Steele's Road London NW3 4RE			

ME ARCHITECTS 113 Fore Street, Hertford Hertfordshire, SG14 1AS T - 07764 496 345 E - info@me-architects.co.uk		
Project no. 23 / 219	Drawing no. 345	Revision 00

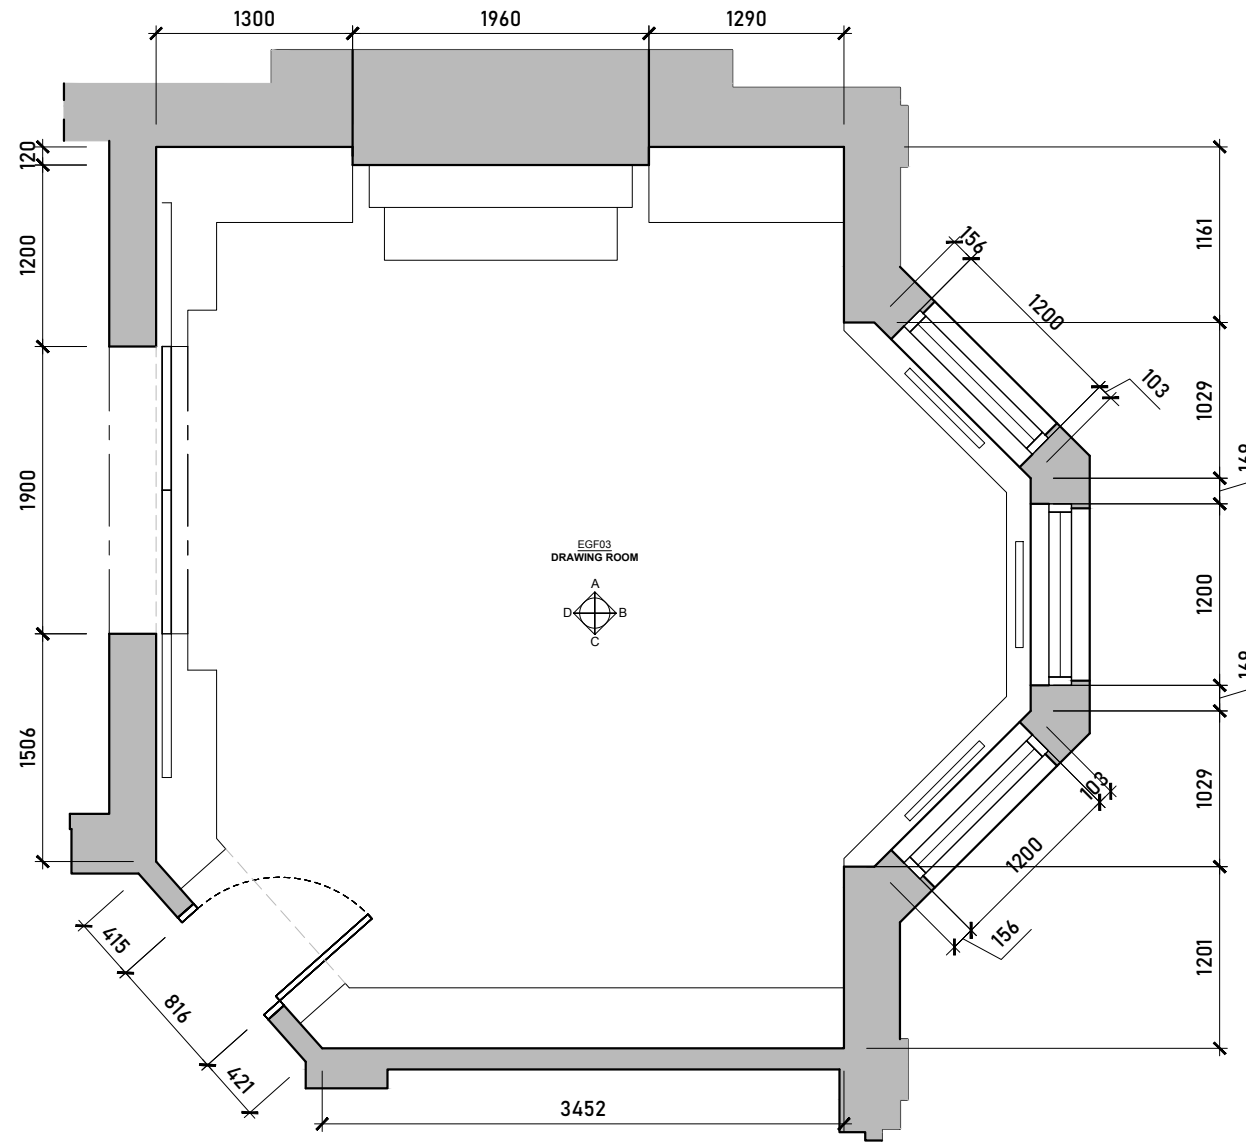

Existing Drawing Room Floorplan
Scale 1:50 @ A3



Issued For
COMMENT
General Notes:
THIS DRAWING HAS BEEN PREPARED BY MICHAEL EALES ARCHITECTS AND THE DATA CONTAINED HEREIN MAY BE USED OR REPRODUCED ONLY WITH MICHAEL EALES ARCHITECTS' APPROVAL.


Rev.	Description	Date	Signed	Checked

--


--

A3 Scale 1:50 @ A3	Date 26.07.23	Drawn by AA	Checked by ME
Drawing Title Existing Internal Elevations GF			
Project 32 Steele's Road London NW3 4RE			


ME ARCHITECTS 113 Fore Street, Hertford Hertfordshire, SG14 1AS T – 07764 496 345 E – info@me-architects.co.uk		
Project no. 23 / 219	Drawing no. 346_01	Revision 00

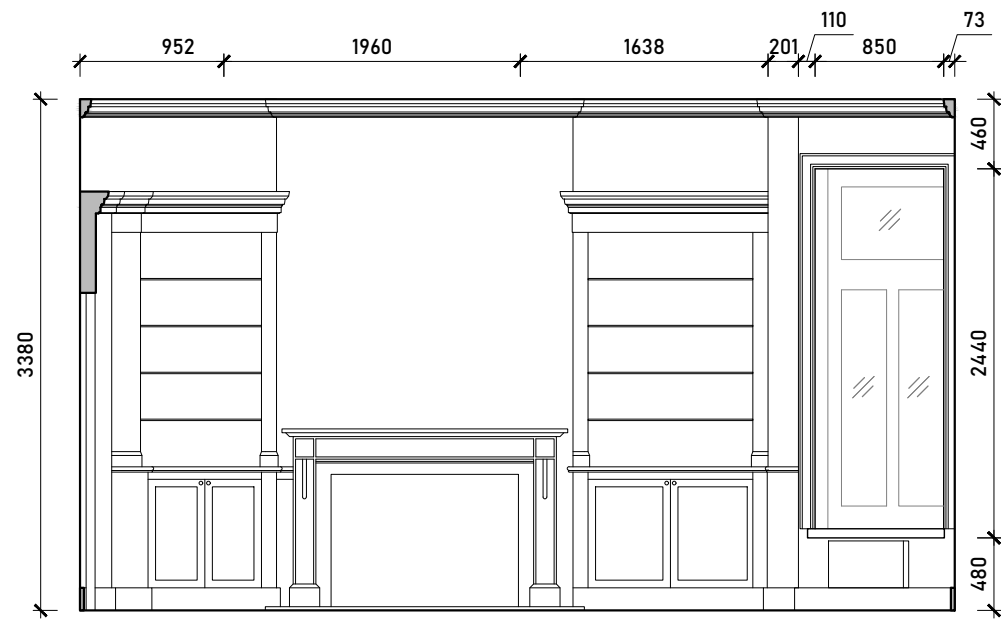


Internal Elevation A

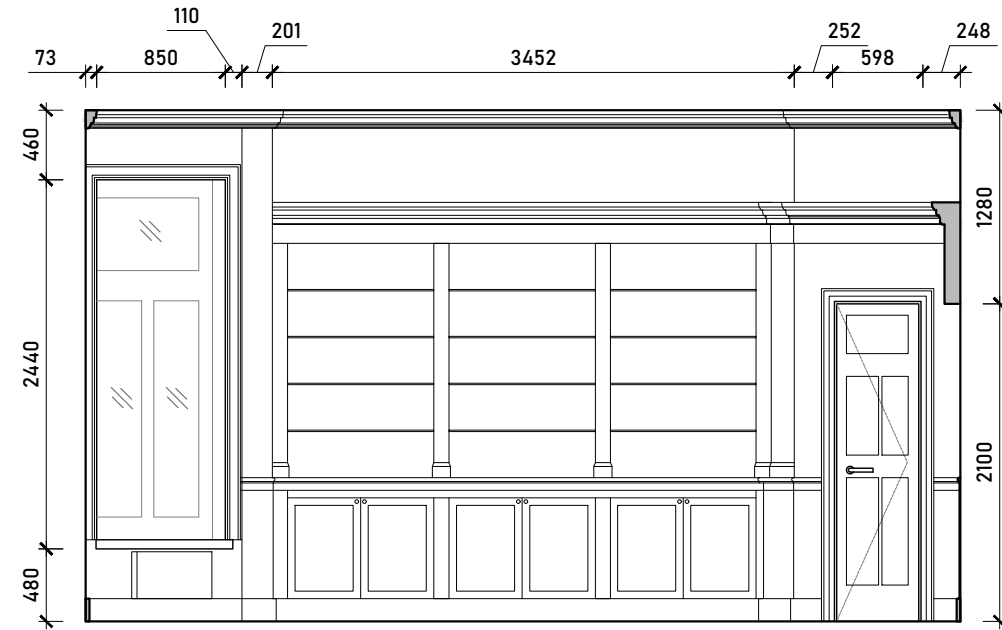

Internal Elevation C

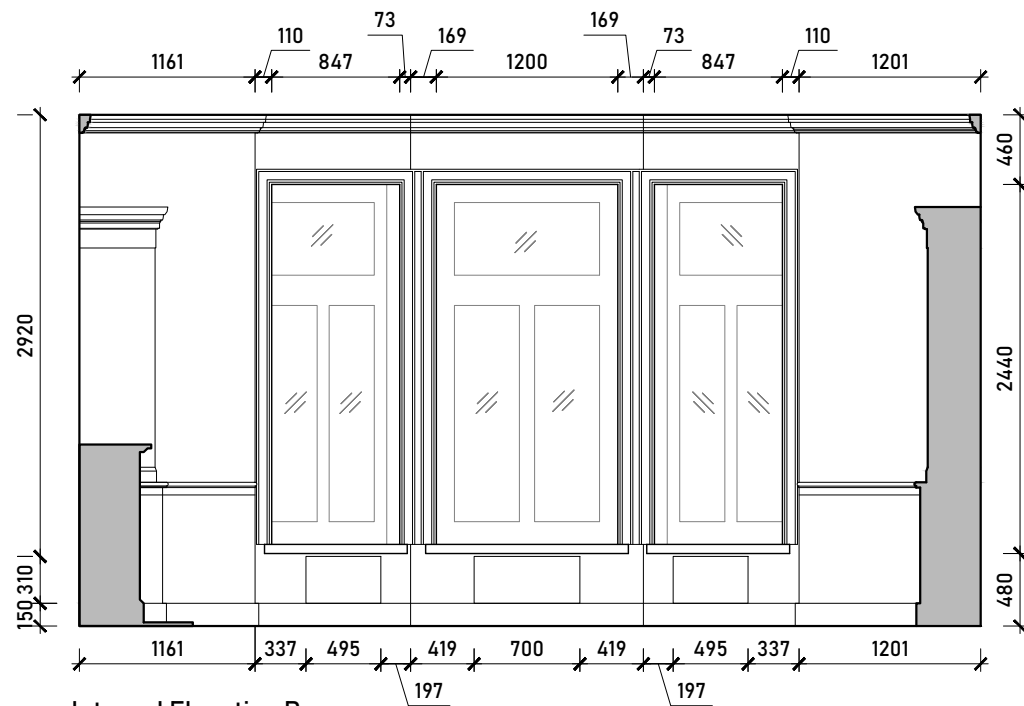



Internal Elevation B

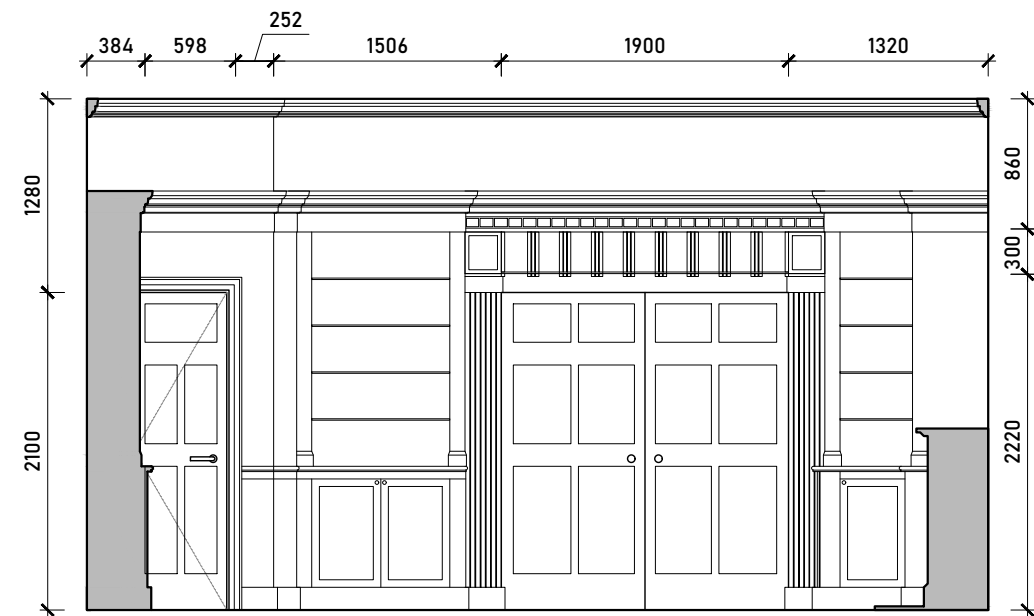

Internal Elevation D




Issued For COMMENT		Rev.	Description	Date	Signed	Checked					A3 Scale 1:50 @ A3	Date 26.07.23	Drawn by AA	Checked by ME	ME ARCHITECTS 113 Fore Street, Hertford Hertfordshire, SG14 1AS T – 07764 496 345 E – info@me-architects.co.uk		
General Notes: THIS DRAWING HAS BEEN PREPARED BY MICHAEL EALES ARCHITECTS AND THE DATA CONTAINED HEREIN MAY BE USED OR REPRODUCED ONLY WITH MICHAEL EALES ARCHITECTS' APPROVAL.											Drawing Title Existing Internal Elevations GF						
											Project 32 Steele's Road London NW3 4RE						
											Project no. 23 / 219		Drawing no. 346_02		Revision 00		

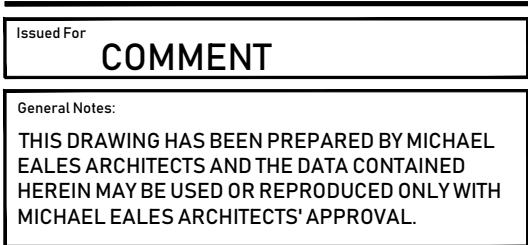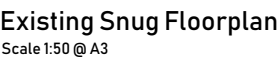


Rev.	Description	Date	Signed	Checked

--


A3 Scale 1:50 @ A3	Date 26.07.23	Drawn by AA	Checked by ME
Drawing Title Existing Internal Elevations GF			
Project 32 Steele's Road London NW3 4RE			

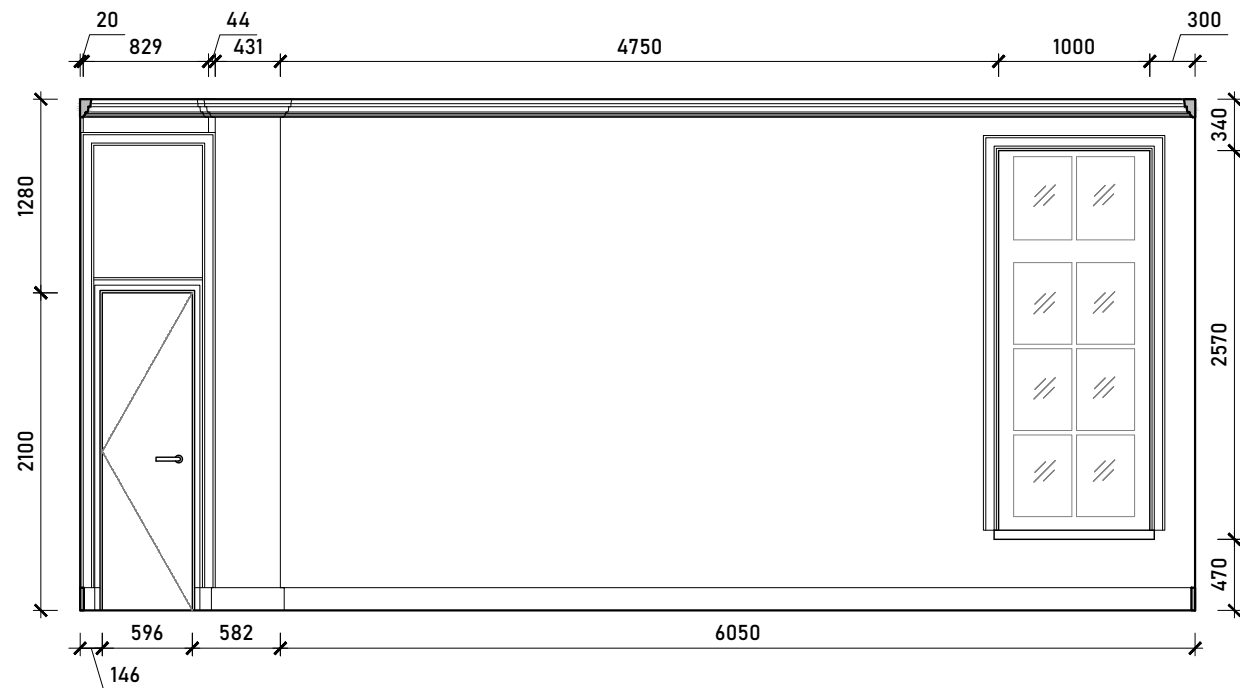


Internal Elevation A

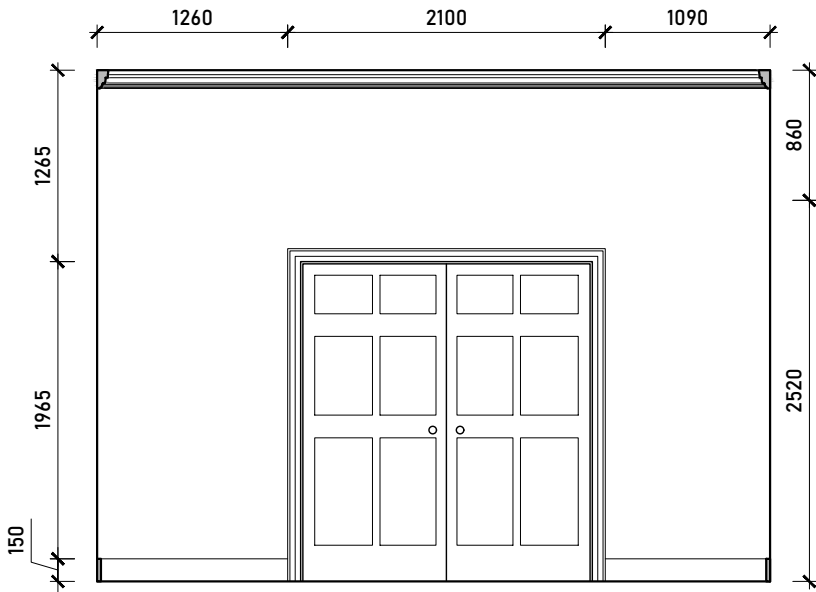

Internal Elevation B

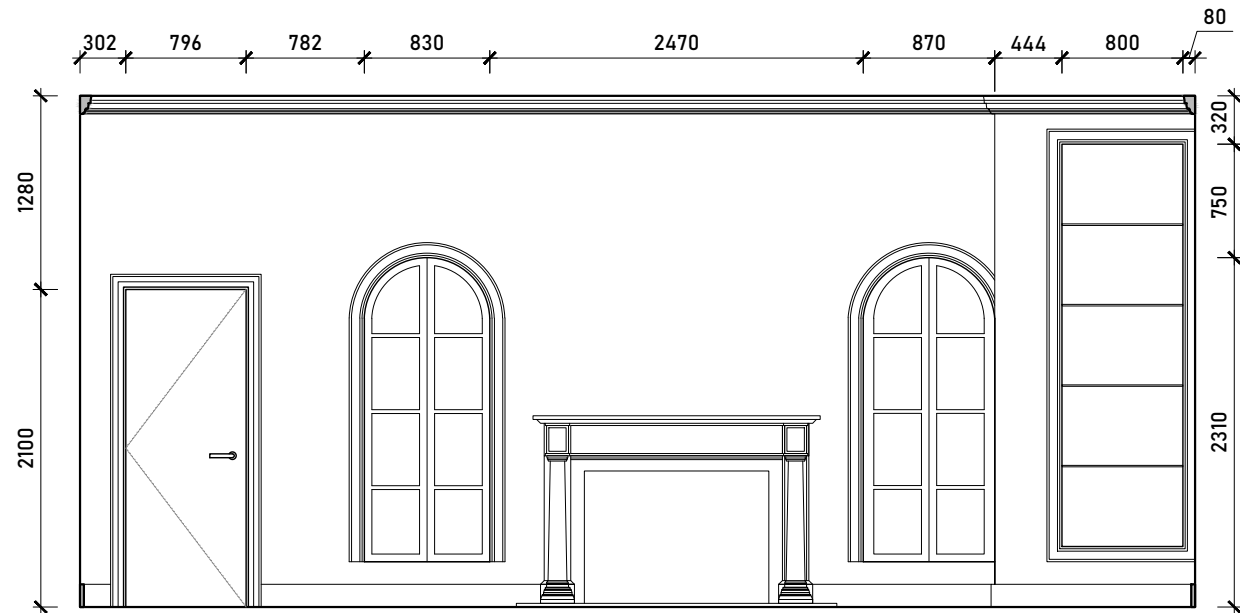

Internal Elevation C

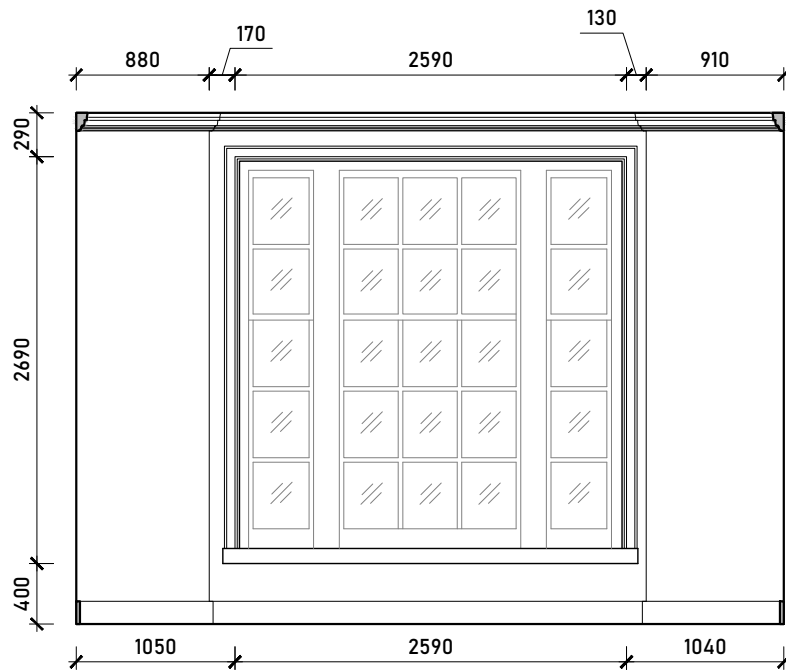

Internal Elevation D



Issued For
COMMENT
General Notes:
THIS DRAWING HAS BEEN PREPARED BY MICHAEL EALES ARCHITECTS AND THE DATA CONTAINED HEREIN MAY BE USED OR REPRODUCED ONLY WITH MICHAEL EALES ARCHITECTS' APPROVAL.


Rev.	Description	Date	Signed	Checked

--

--

A3 Scale 1:50 @ A3	Date 26.07.23	Drawn by AA	Checked by ME
Drawing Title Existing Internal Elevations GF			
Project 32 Steele's Road London NW3 4RE			

ME ARCHITECTS 113 Fore Street, Hertford Hertfordshire, SG14 1AS T – 07764 496 345 E – info@me-architects.co.uk		
Project no. 23 / 219	Drawing no. 347_02	Revision 00

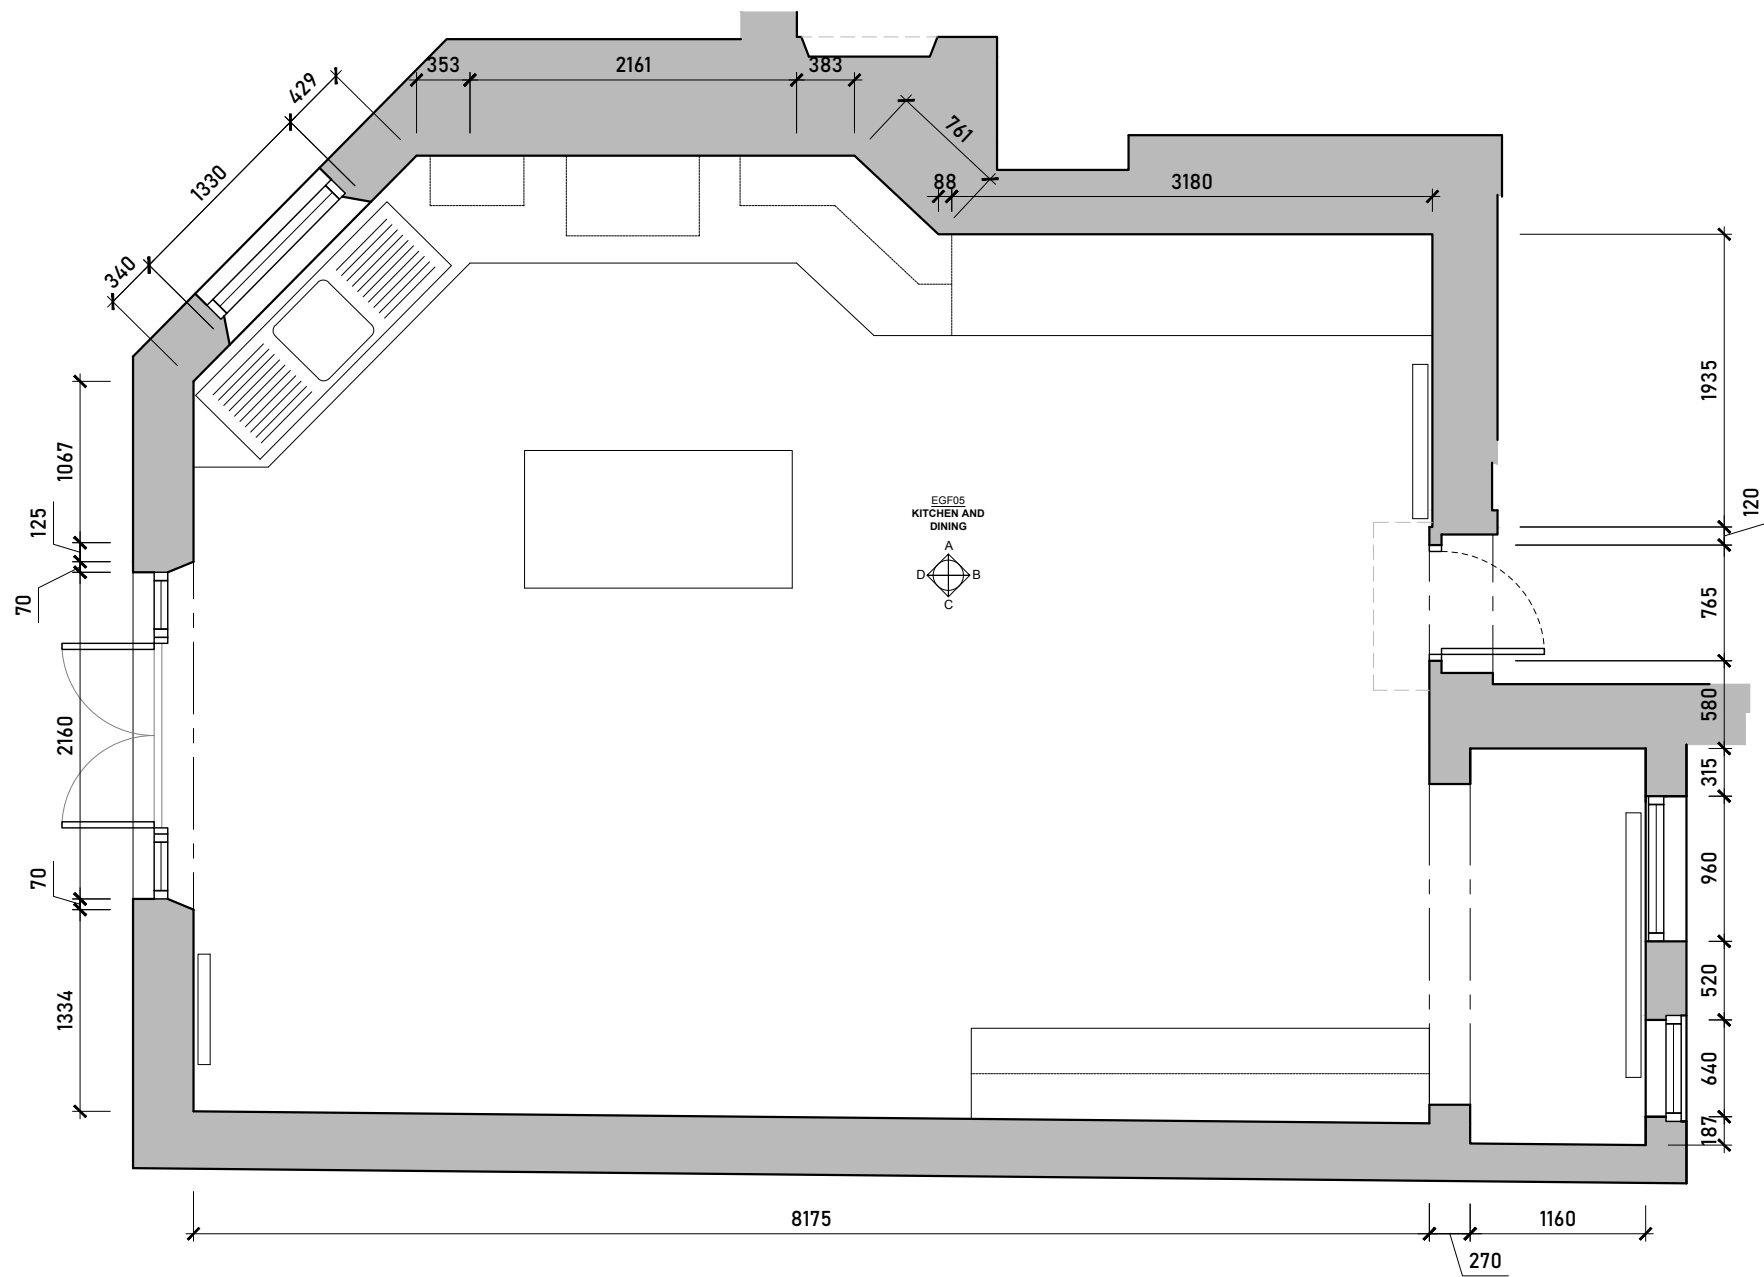

Existing Kitchen Floorplan
Scale 1:50 @ A3



Issued For
COMMENT
General Notes:
THIS DRAWING HAS BEEN PREPARED BY MICHAEL EALES ARCHITECTS AND THE DATA CONTAINED HEREIN MAY BE USED OR REPRODUCED ONLY WITH MICHAEL EALES ARCHITECTS' APPROVAL.


Rev.	Description	Date	Signed	Checked

--


--

A3 Scale 1:50 @ A3	Date 26.07.23	Drawn by AA	Checked by ME
Drawing Title Existing Internal Elevations GF			
Project 32 Steele's Road London NW3 4RE			


ME ARCHITECTS			113 Fore Street, Hertford Hertfordshire, SG14 1AS T – 07764 496 345 E – info@me-architects.co.uk
Project no. 23 / 219	Drawing no. 348_01	Revision 00	

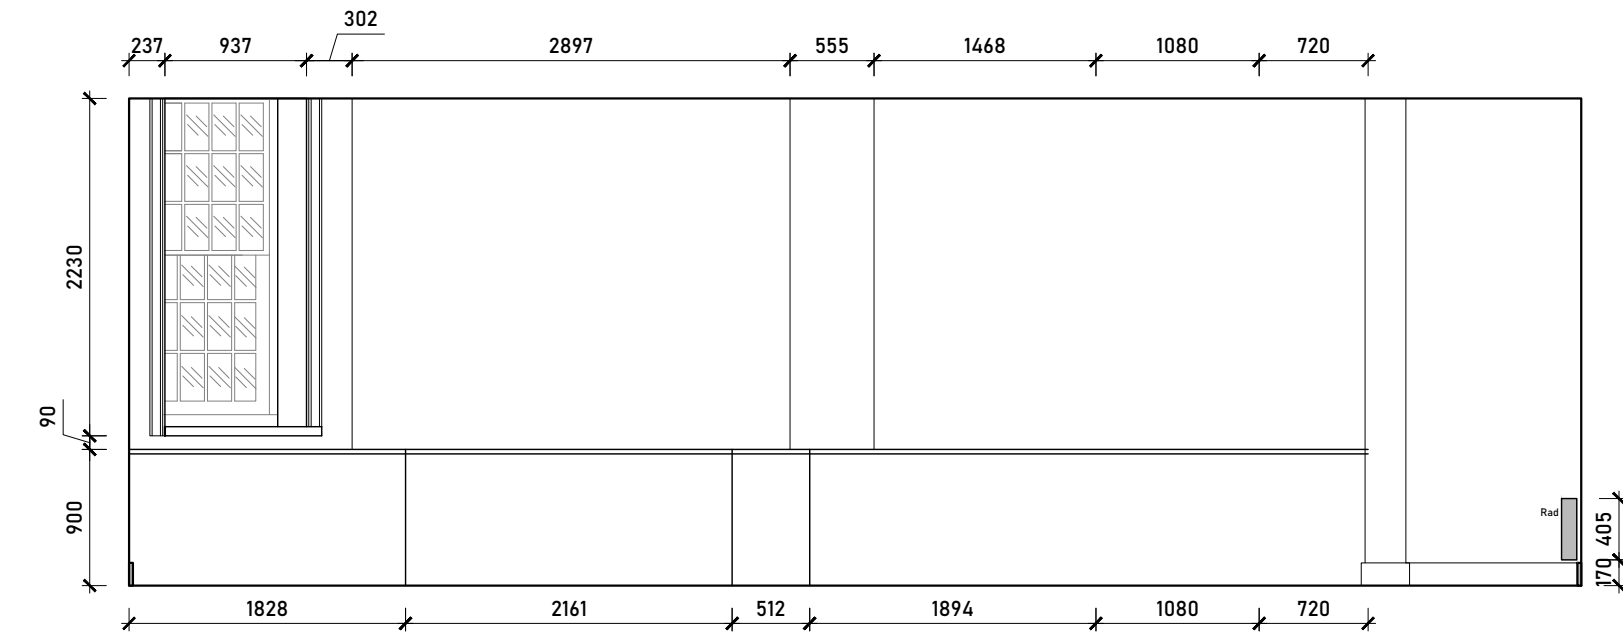


Internal Elevation A

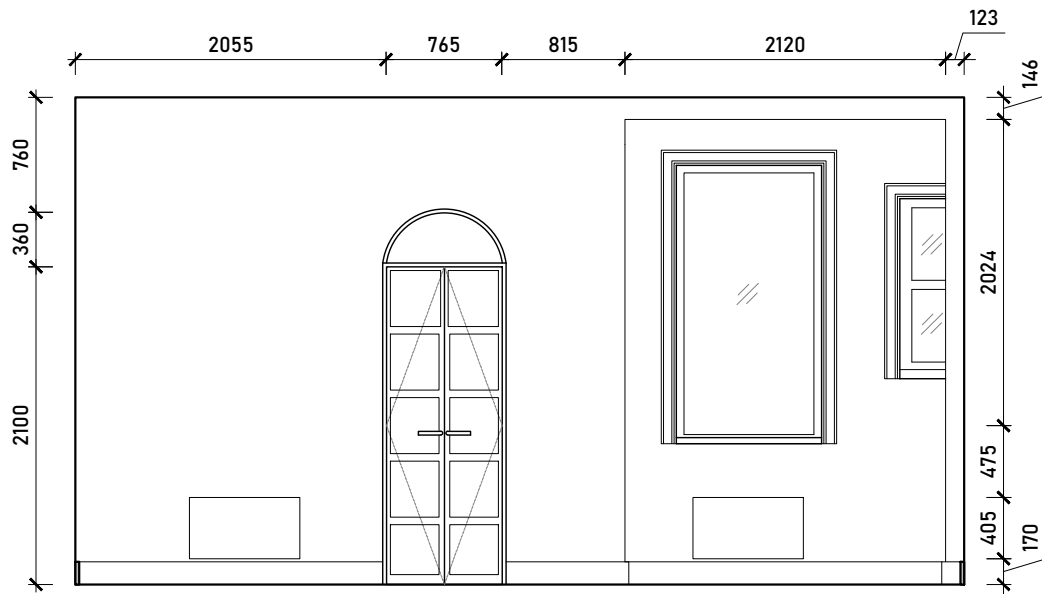

Internal Elevation B

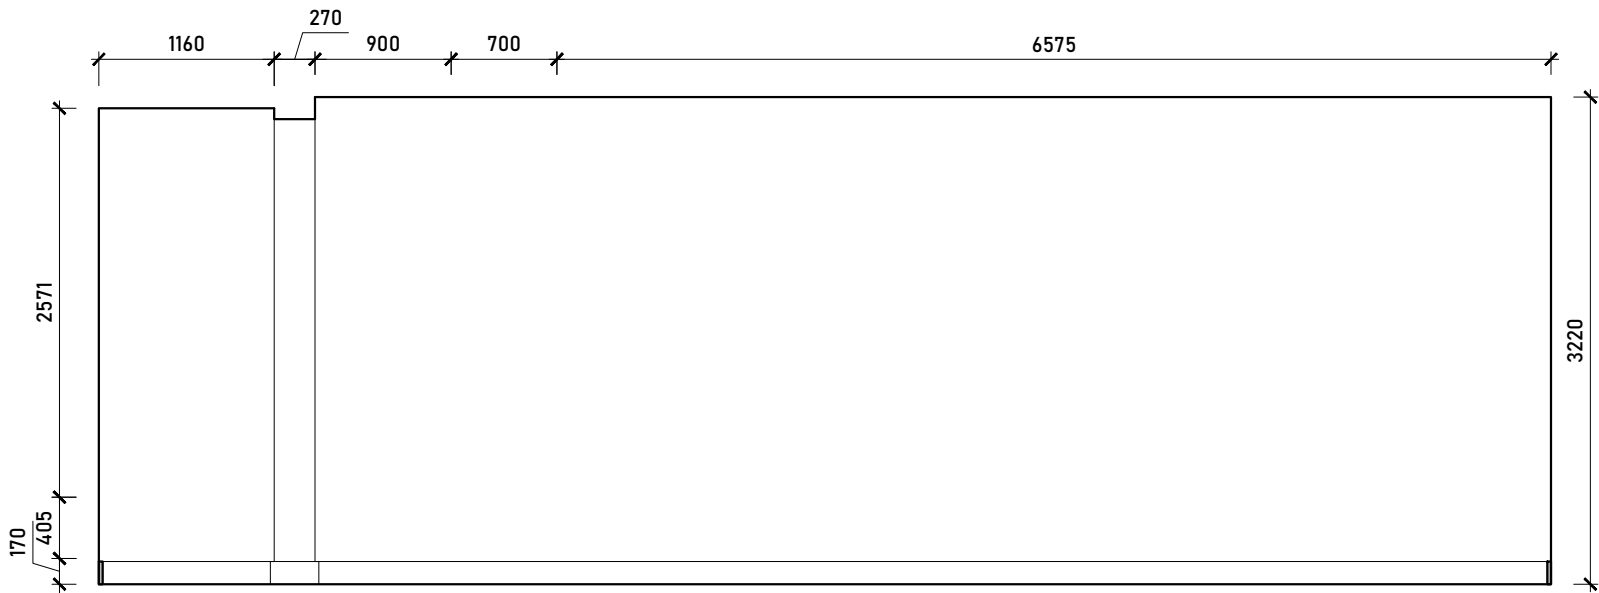

Internal Elevation C

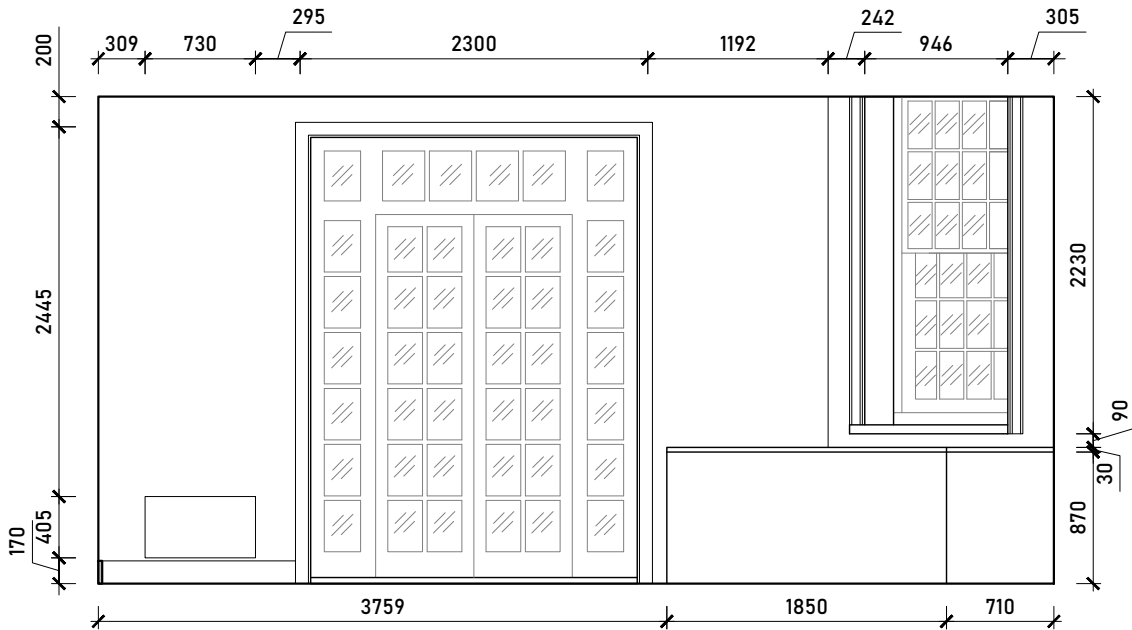

Internal Elevation D



Issued For	COMMENT
General Notes:	THIS DRAWING HAS BEEN PREPARED BY MICHAEL EALES ARCHITECTS AND THE DATA CONTAINED HEREIN MAY BE USED OR REPRODUCED ONLY WITH MICHAEL EALES ARCHITECTS' APPROVAL.



Rev.	Description	Date	Signed	Checked

--


--

A3 Scale 1:50 @ A3	Date 26.07.23	Drawn by AA	Checked by ME
Drawing Title Existing Internal Elevations GF			
Project 32 Steele's Road London NW3 4RE			


ME ARCHITECTS 113 Fore Street, Hertford Hertfordshire, SG14 1AS T – 07764 496 345 E – info@me-architects.co.uk		
Project no. 23 / 219	Drawing no. 348_02	Revision 00

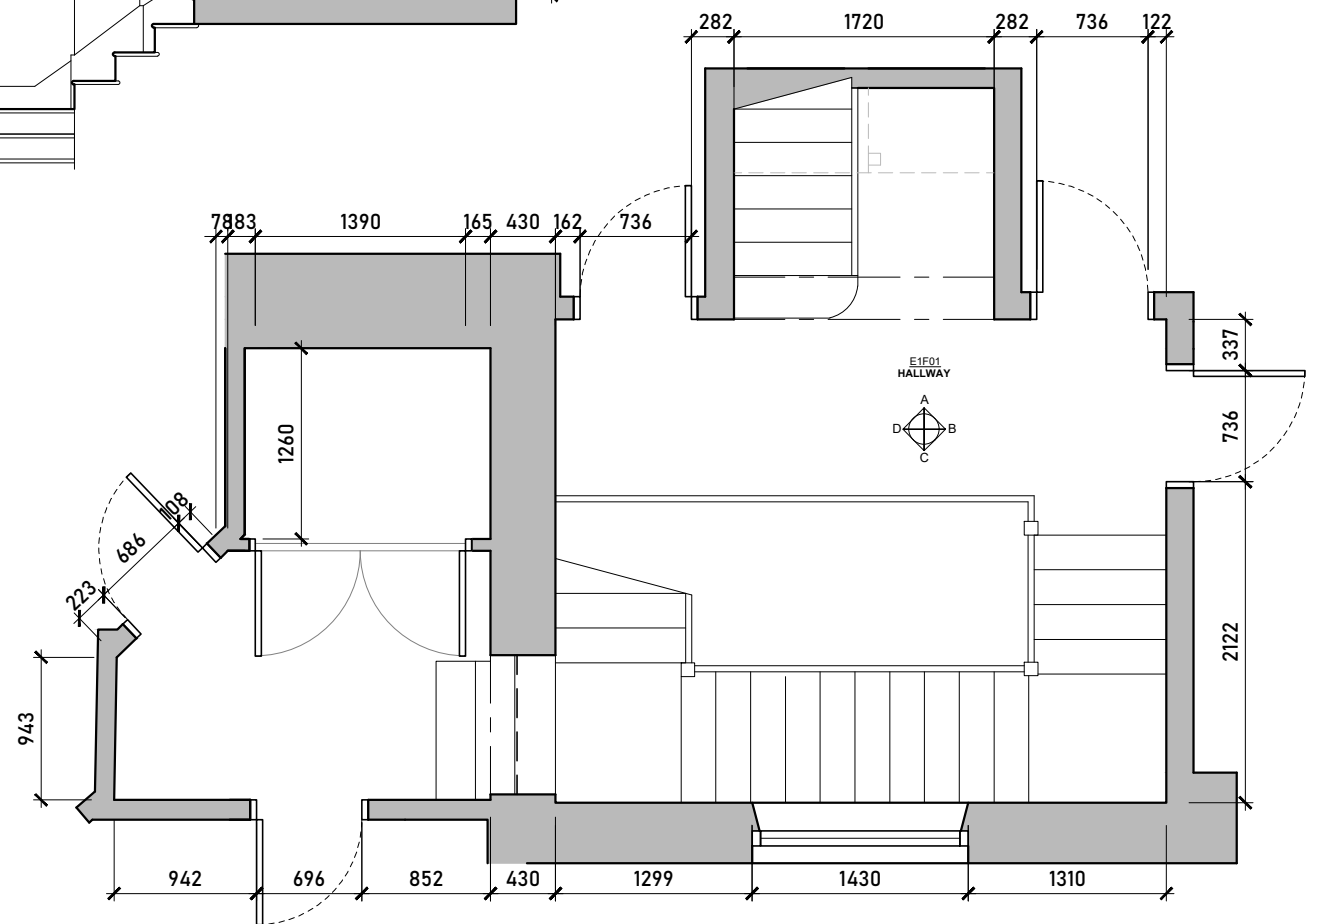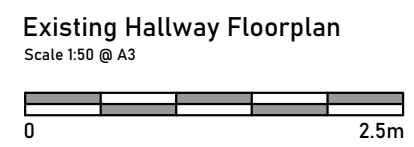


Issued For COMMENT		Rev.	Description	Date	Signed	Checked					A3 Scale 1:50 @ A3		Date 27.07.23	Drawn by AA	Checked by ME	ME ARCHITECTS 113 Fore Street, Hertford Hertfordshire, SG14 1AS T - 07764 496 345 E - info@me-architects.co.uk					
General Notes: THIS DRAWING HAS BEEN PREPARED BY MICHAEL EALES ARCHITECTS AND THE DATA CONTAINED HEREIN MAY BE USED OR REPRODUCED ONLY WITH MICHAEL EALES ARCHITECTS' APPROVAL.											Drawing Title Existing Internal Elevations 1FL						Project 32 Steele's Road London NW3 4RE		Project no. 23 / 219	Drawing no. 410	Revision 01

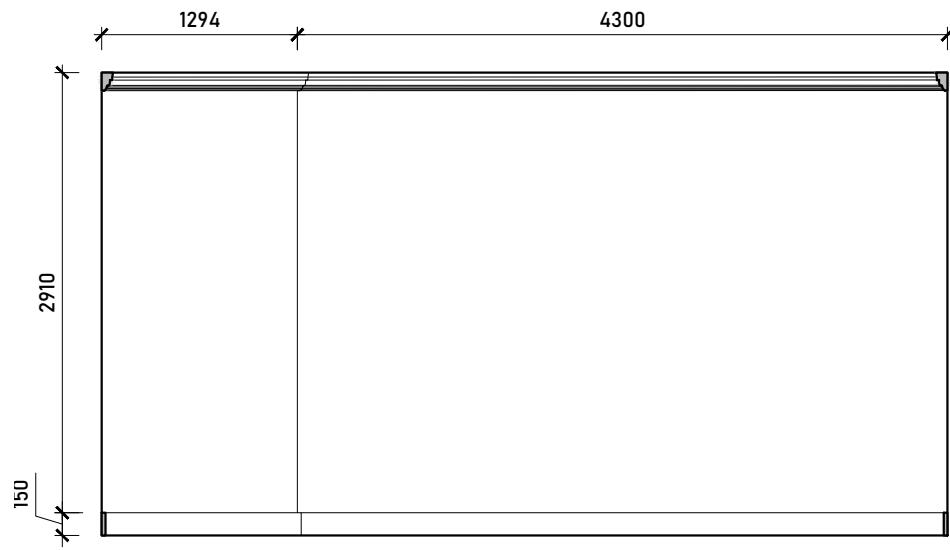


Internal Elevation A

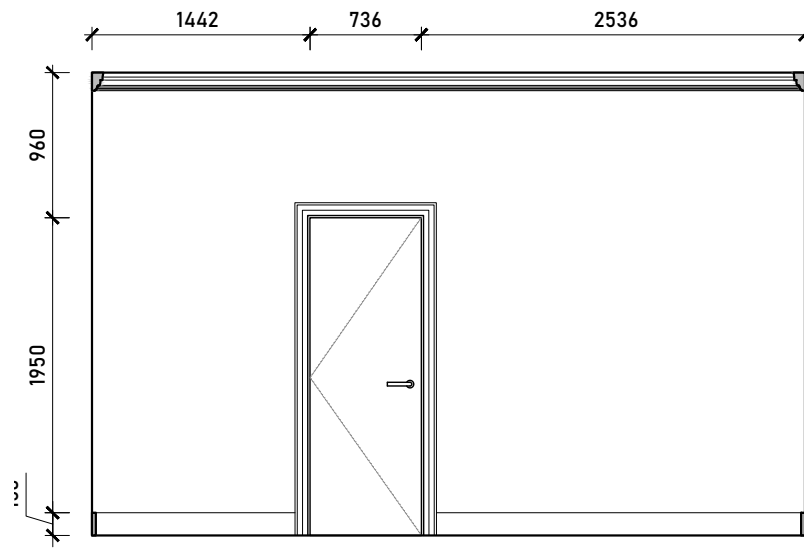


Internal Elevation B

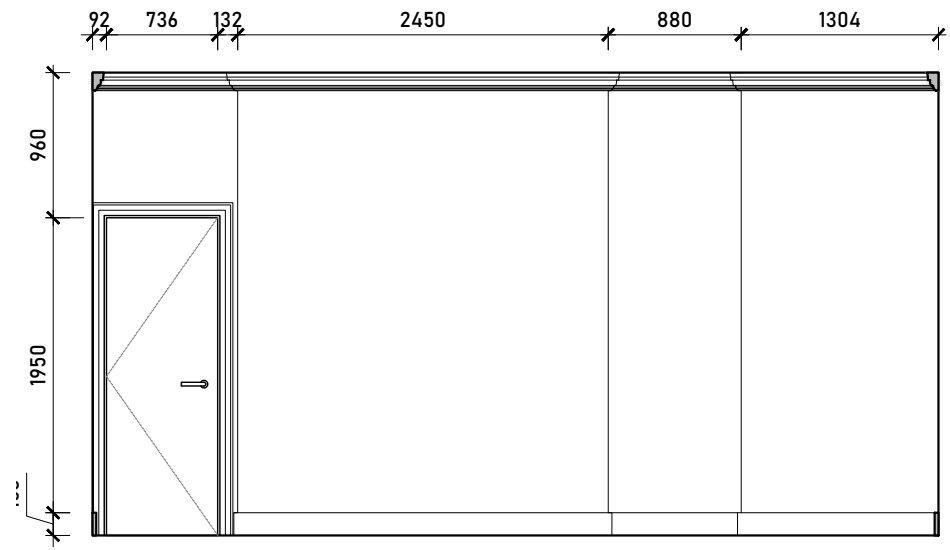

Internal Elevation C

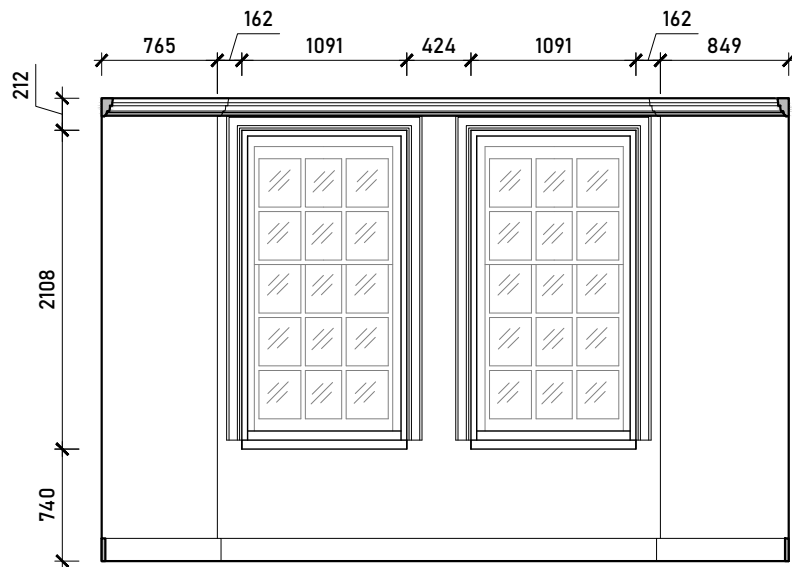

Internal Elevation D

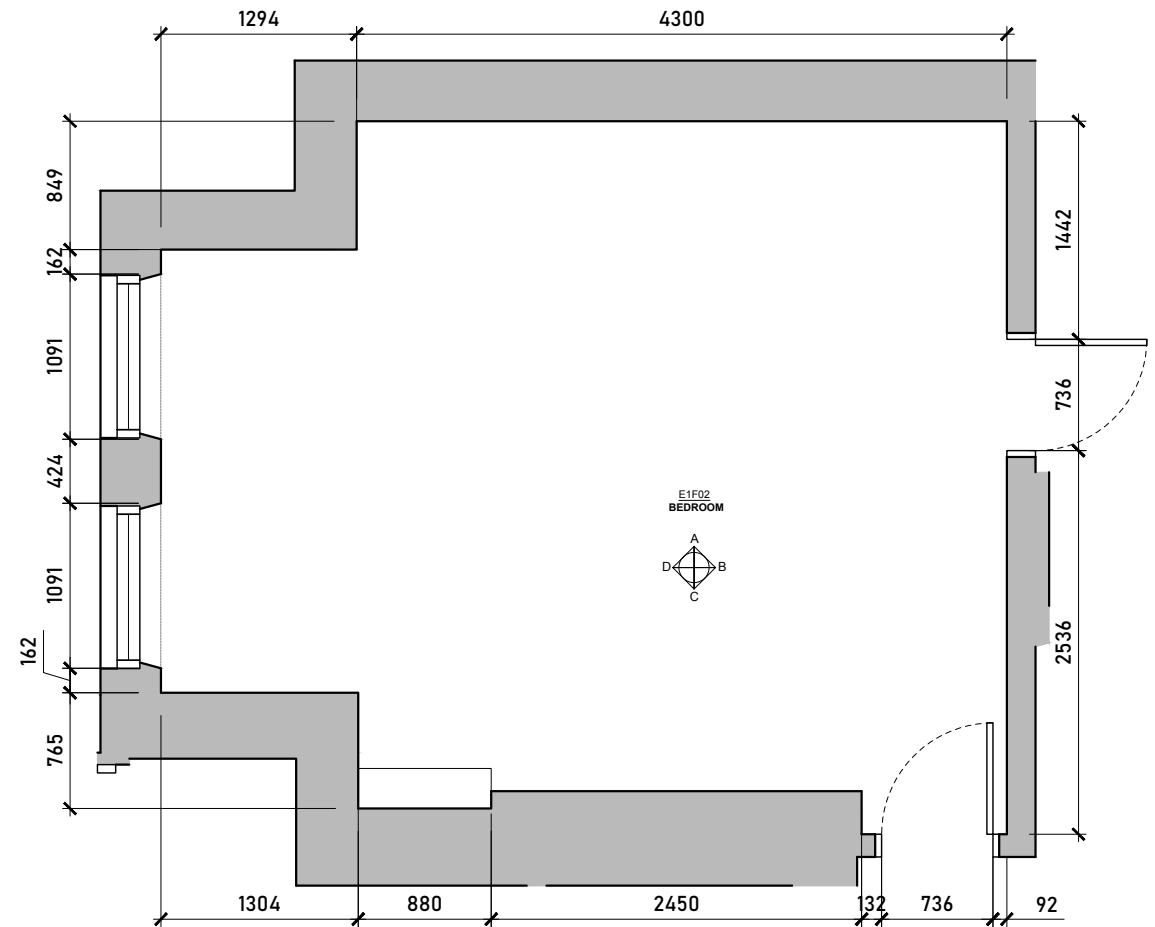

Existing Bedroom Floorplan

Scale 1:50 @ A3



Issued For
COMMENT
General Notes:
THIS DRAWING HAS BEEN PREPARED BY MICHAEL EALES ARCHITECTS AND THE DATA CONTAINED HEREIN MAY BE USED OR REPRODUCED ONLY WITH MICHAEL EALES ARCHITECTS' APPROVAL.


Rev.	Description	Date	Signed	Checked

--


--

A3 Scale 1:50 @ A3	Date 27.07.23	Drawn by AA	Checked by ME
Drawing Title Existing Internal Elevations 1FL			
Project 32 Steele's Road London NW3 4RE			


ME ARCHITECTS			113 Fore Street, Hertford Hertfordshire, SG14 1AS T - 07764 496 345 E - info@me-architects.co.uk
Project no. 23 / 219	Drawing no. 411	Revision 01	

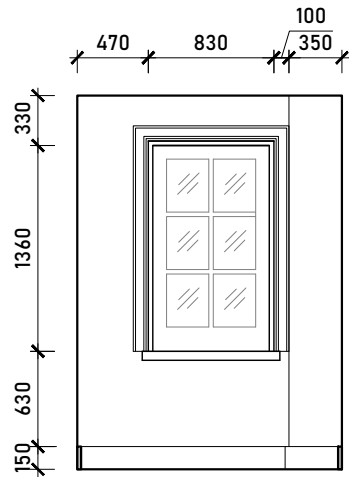


Internal Elevation A

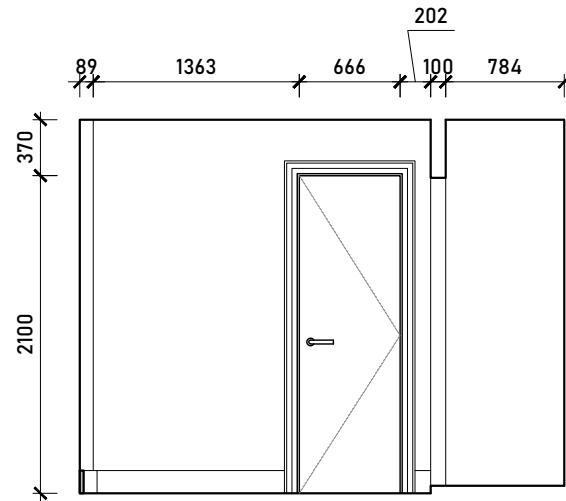


Internal Elevation B

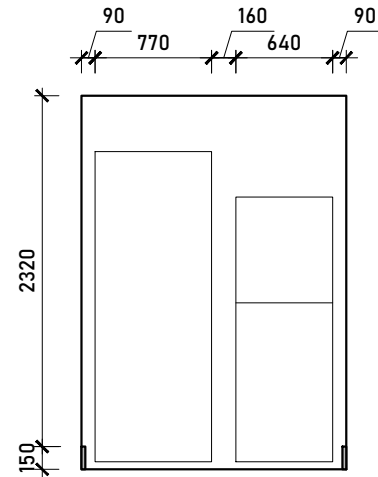

Internal Elevation C

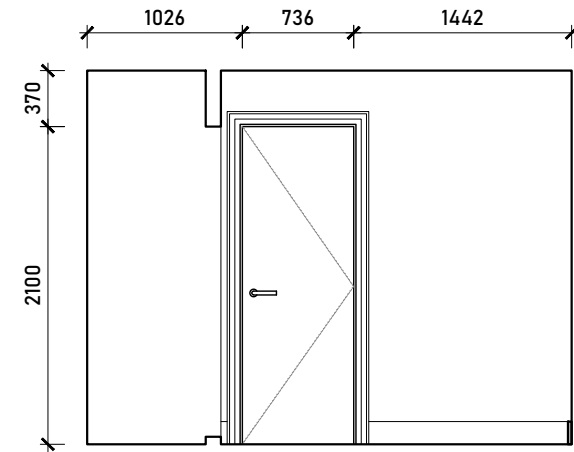

Internal Elevation D

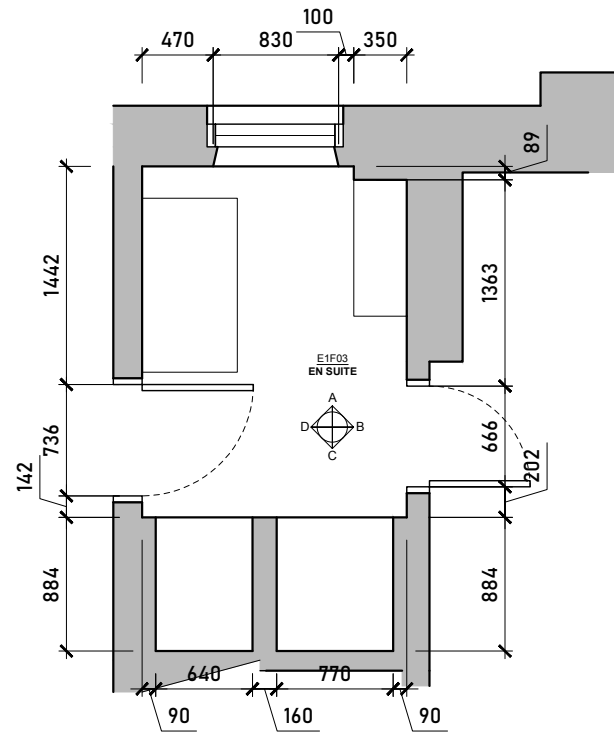

Existing Bathroom Floorplan
Scale 1:50 @ A3



Issued For				
COMMENT				
General Notes:				
THIS DRAWING HAS BEEN PREPARED BY MICHAEL EALES ARCHITECTS AND THE DATA CONTAINED HEREIN MAY BE USED OR REPRODUCED ONLY WITH MICHAEL EALES ARCHITECTS' APPROVAL.				


Rev.	Description	Date	Signed	Checked

--


--

A3 Scale 1:50 @ A3	Date 27.07.23	Drawn by AA	Checked by ME
Drawing Title Existing Internal Elevations 1FL			
Project 32 Steele's Road London NW3 4RE			


ME ARCHITECTS 113 Fore Street, Hertford Hertfordshire, SG14 1AS T – 07764 496 345 E – info@me-architects.co.uk		
Project no. 23 / 219	Drawing no. 412	Revision 01

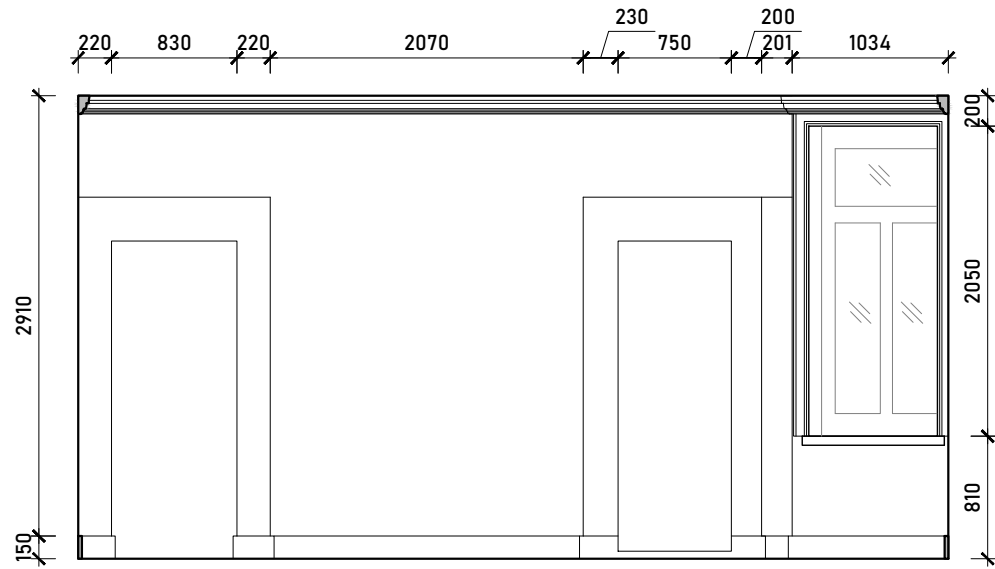


Internal Elevation A

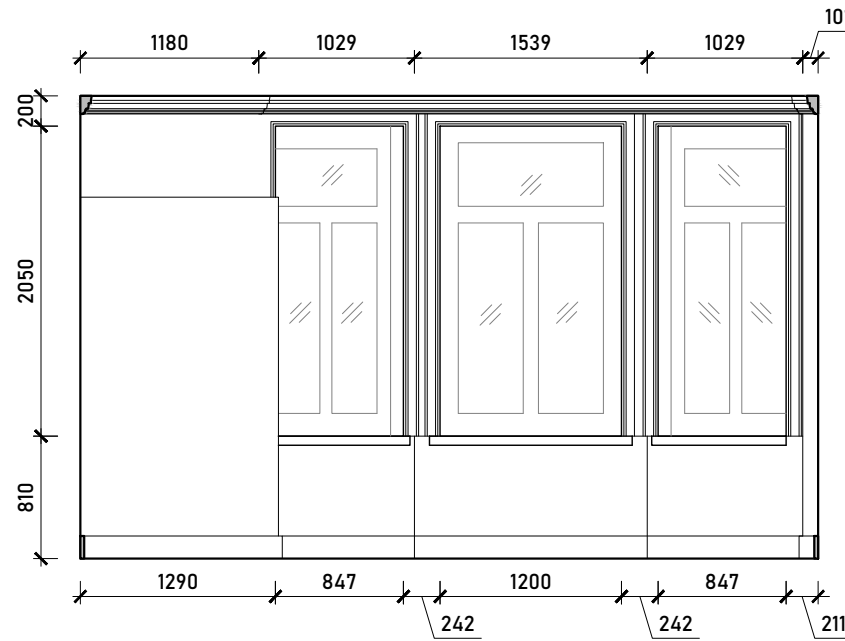


Internal Elevation B

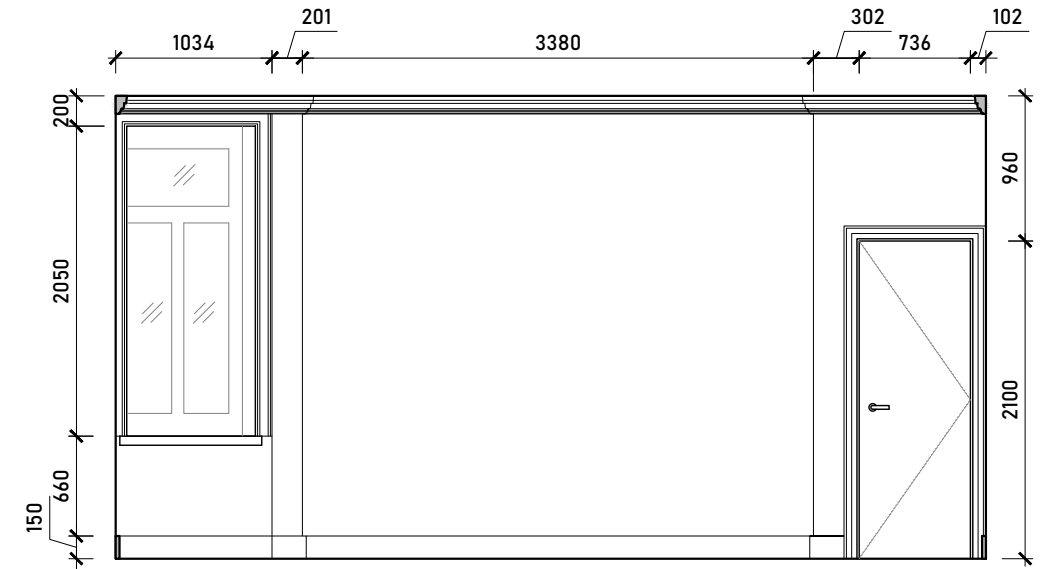


Internal Elevation C

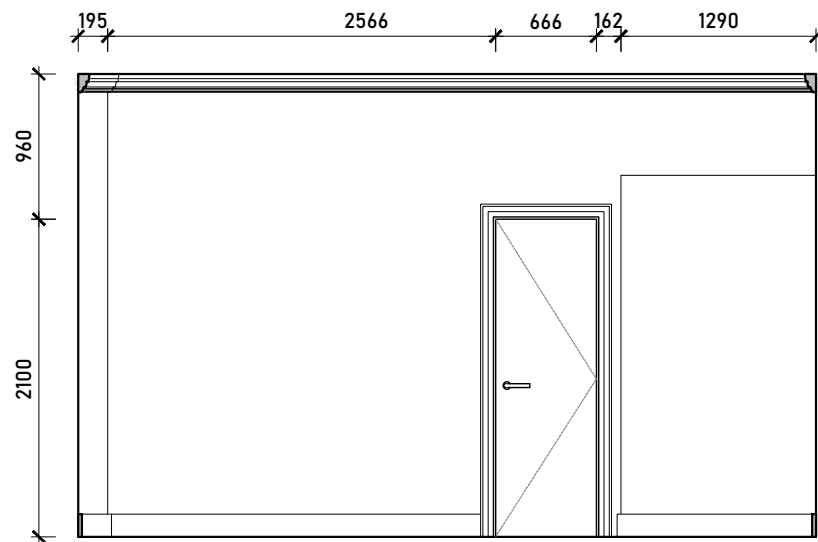


Internal Elevation D

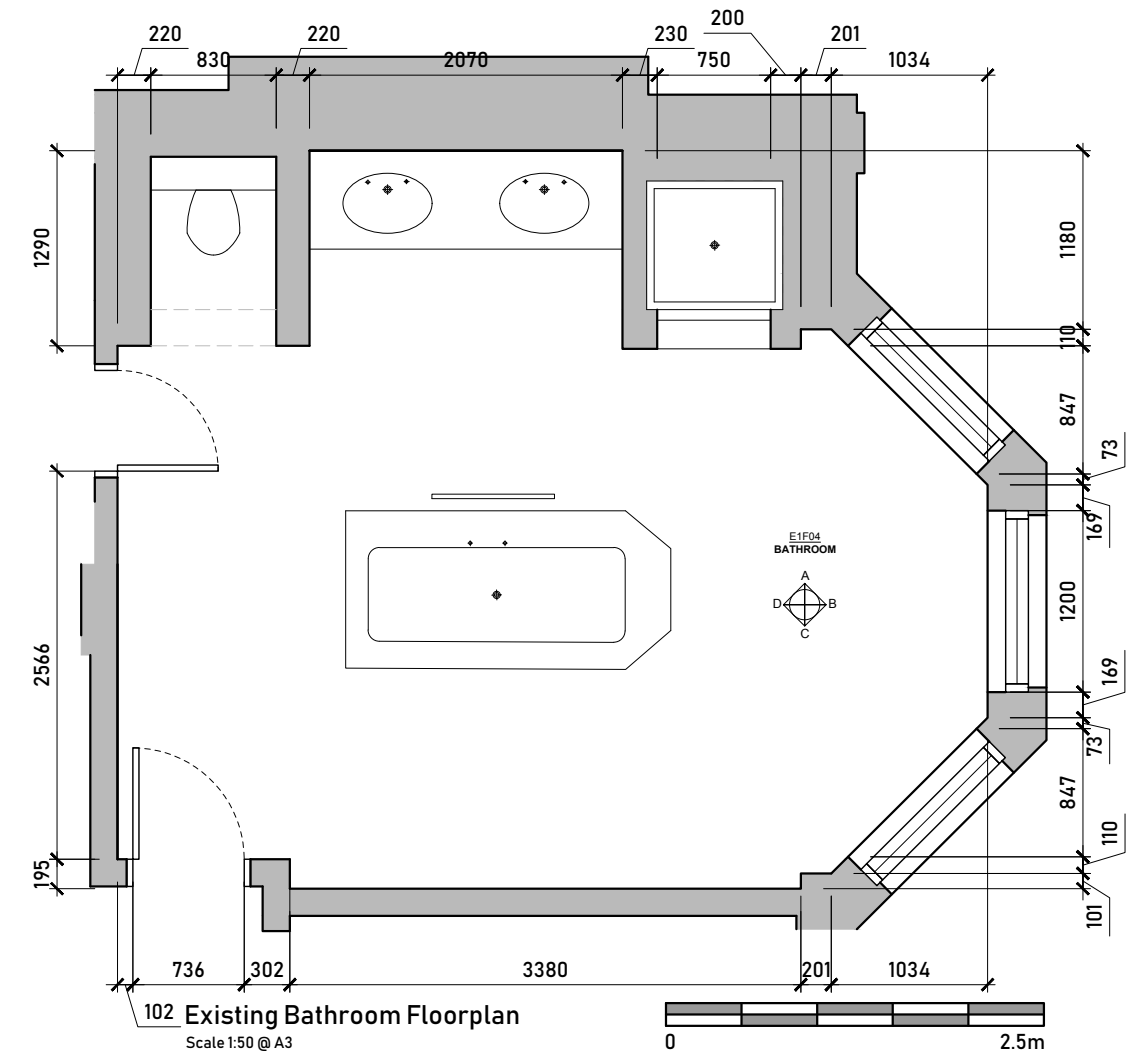


Issued For COMMENT		Rev.	Description	Date	Signed	Checked					A3 Scale 1:50 @ A3		Date 27.07.23	Drawn by AA	Checked by ME	ME ARCHITECTS 113 Fore Street, Hertford Hertfordshire, SG14 1AS T – 07764 496 345 E – info@me-architects.co.uk		
General Notes: THIS DRAWING HAS BEEN PREPARED BY MICHAEL EALES ARCHITECTS AND THE DATA CONTAINED HEREIN MAY BE USED OR REPRODUCED ONLY WITH MICHAEL EALES ARCHITECTS' APPROVAL.											Drawing Title Existing Internal Elevations 1FL							
											Project 32 Steele's Road London NW3 4RE					Project no. 23 / 219	Drawing no. 413	Revision 00

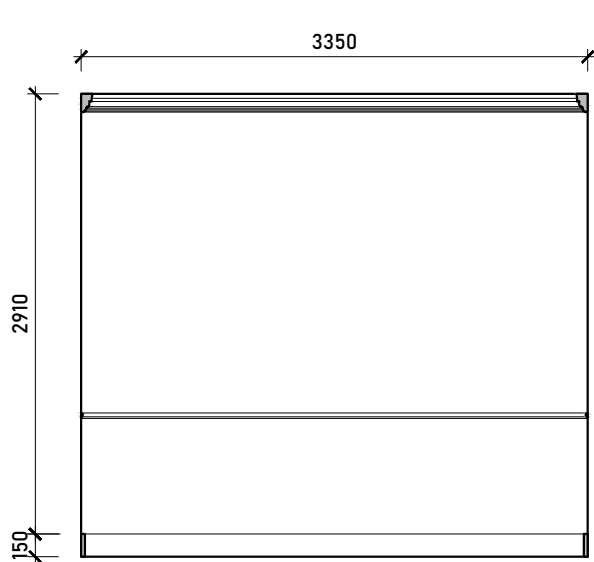


Internal Elevation A

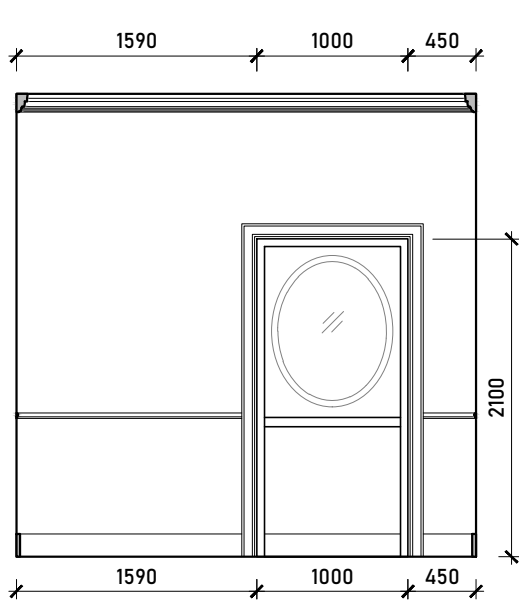


Internal Elevation B

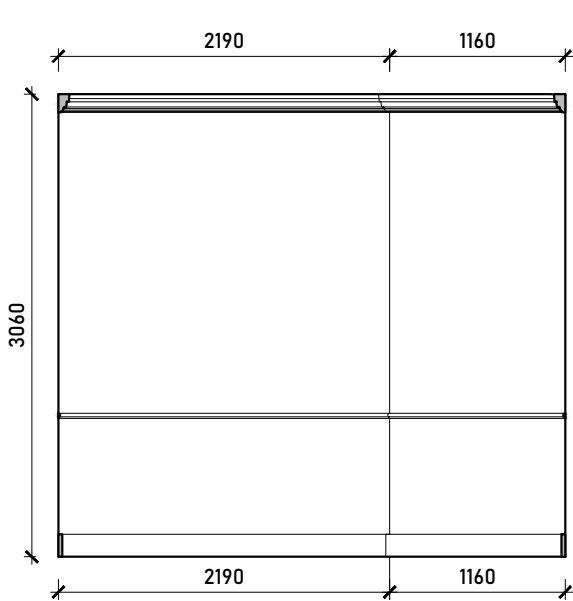

Internal Elevation C

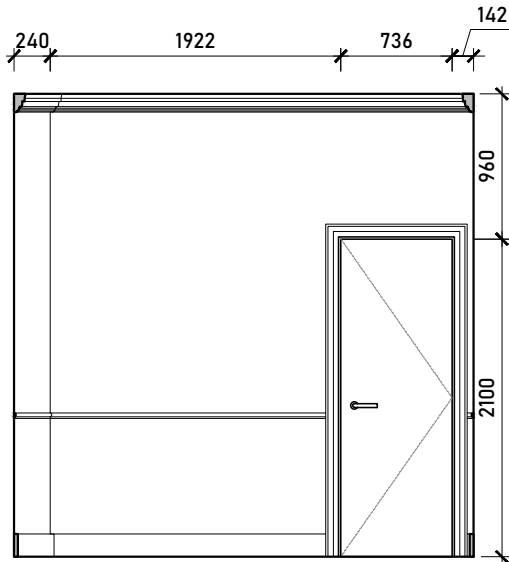

Internal Elevation D

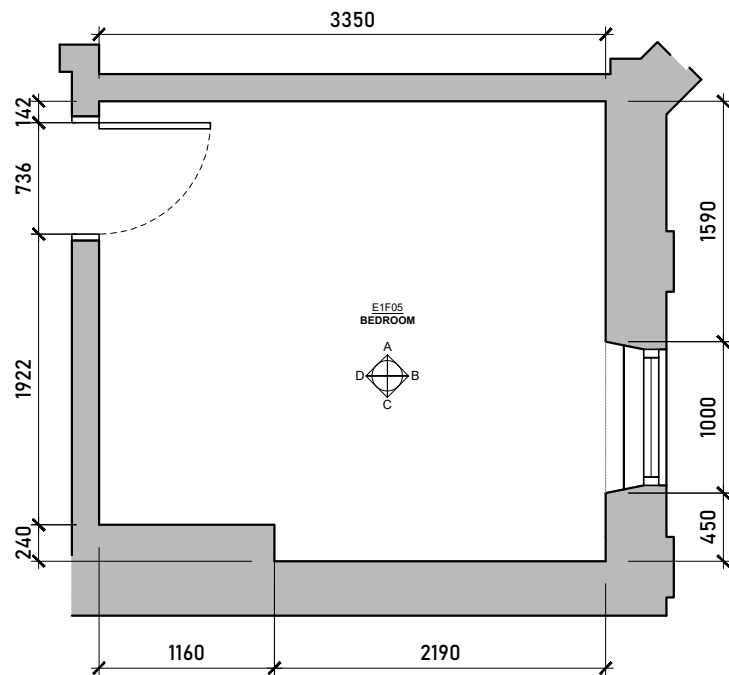

Existing Bedroom Floorplan
Scale 1:50 @ A3



Issued For	
COMMENT	
General Notes:	
THIS DRAWING HAS BEEN PREPARED BY MICHAEL EALES ARCHITECTS AND THE DATA CONTAINED HEREIN MAY BE USED OR REPRODUCED ONLY WITH MICHAEL EALES ARCHITECTS' APPROVAL.	


Rev.	Description	Date	Signed	Checked

--


--

A3 Scale 1:50 @ A3	Date 27.07.23	Drawn by AA	Checked by ME
Drawing Title Existing Internal Elevations 1FL			
Project 32 Steele's Road London NW3 4RE			


ME ARCHITECTS 113 Fore Street, Hertford Hertfordshire, SG14 1AS T - 07764 496 345 E - info@me-architects.co.uk		
Project no. 23 / 219	Drawing no. 414	Revision 01

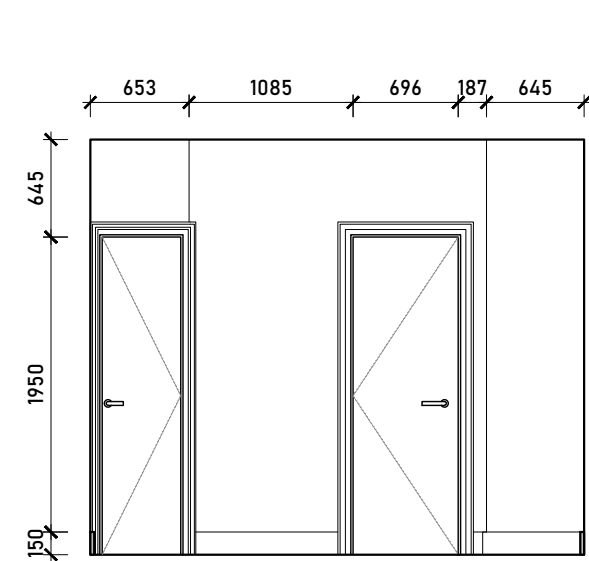


Internal Elevation A

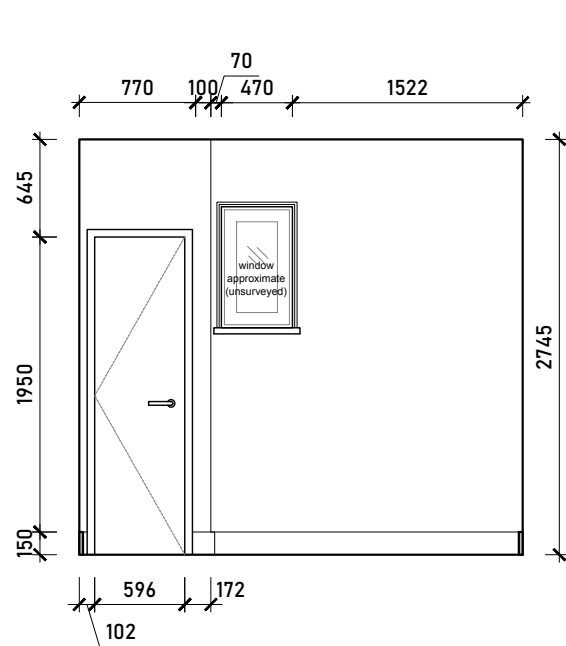


Internal Elevation B

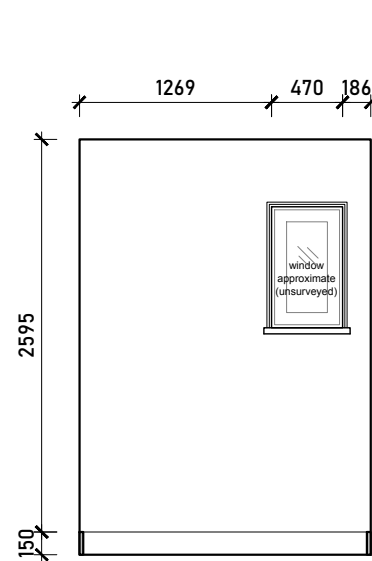

Internal Elevation C

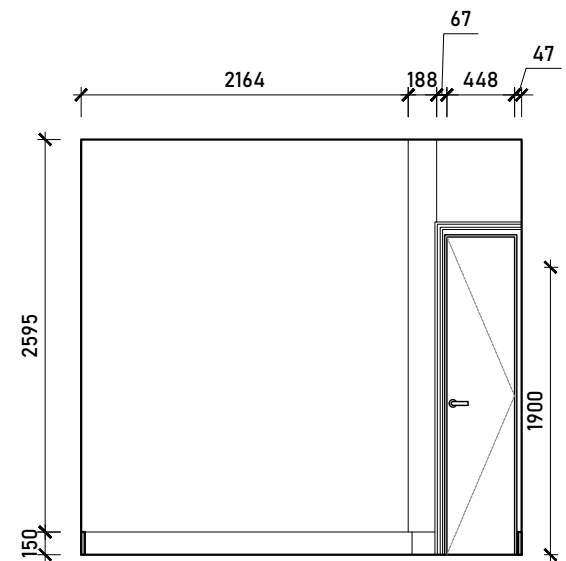


Internal Elevation D

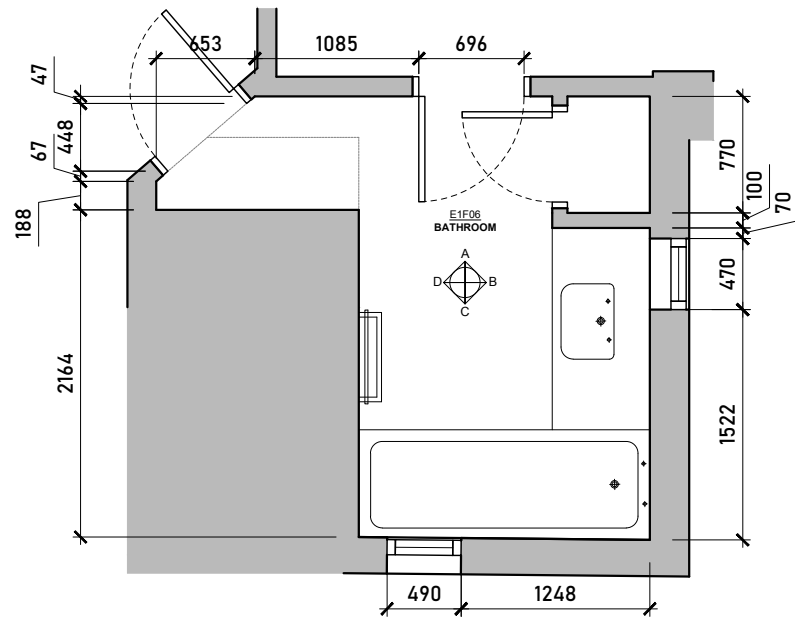

Existing Bathroom Floorplan
Scale 1:50 @ A3



Issued For		COMMENT																A3 Scale 1:50 @ A3				Date 27.07.23		Drawn by AA		Checked by ME		ME ARCHITECTS 113 Fore Street, Hertford Hertfordshire, SG14 1AS T – 07764 496 345 E – info@me-architects.co.uk			
General Notes:		THIS DRAWING HAS BEEN PREPARED BY MICHAEL EALES ARCHITECTS AND THE DATA CONTAINED HEREIN MAY BE USED OR REPRODUCED ONLY WITH MICHAEL EALES ARCHITECTS' APPROVAL.																Drawing Title Existing Internal Elevations 1FL													
																		Project 32 Steele's Road London NW3 4RE													
Rev.	Description	Date	Signed	Checked																	Project no. 23 / 219				Drawing no. 415		Revision 00				

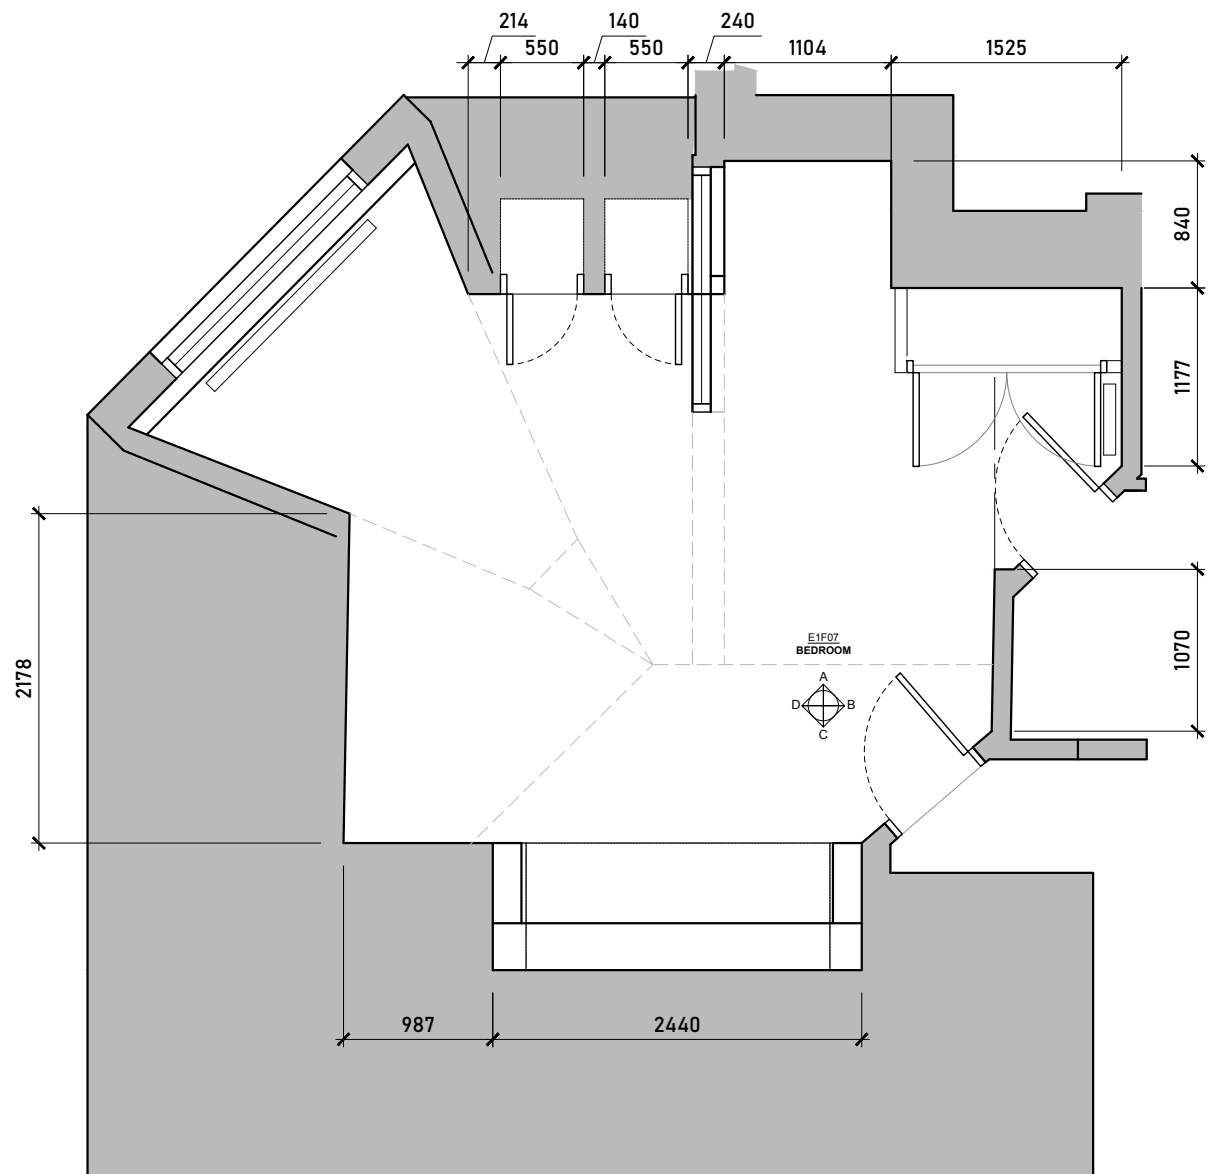

Existing Bedroom Floorplan
Scale 1:50 @ A3



Issued For	COMMENT
General Notes:	THIS DRAWING HAS BEEN PREPARED BY MICHAEL EALES ARCHITECTS AND THE DATA CONTAINED HEREIN MAY BE USED OR REPRODUCED ONLY WITH MICHAEL EALES ARCHITECTS' APPROVAL.


Rev.	Description	Date	Signed	Checked

--


--

A3 Scale 1:50 @ A3	Date 27.07.23	Drawn by AA	Checked by ME
Drawing Title Existing Internal Elevations 1FL			
Project 32 Steele's Road London NW3 4RE			


ME ARCHITECTS 113 Fore Street, Hertford Hertfordshire, SG14 1AS T – 07764 496 345 E – info@me-architects.co.uk		
Project no. 23 / 219	Drawing no. 416_01	Revision 00

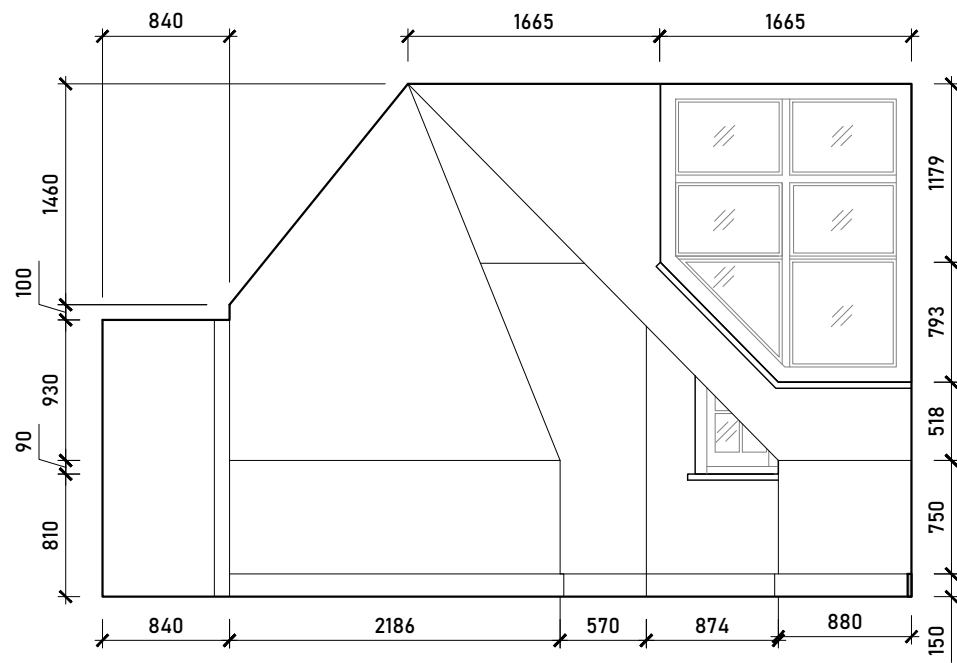


Internal Elevation A

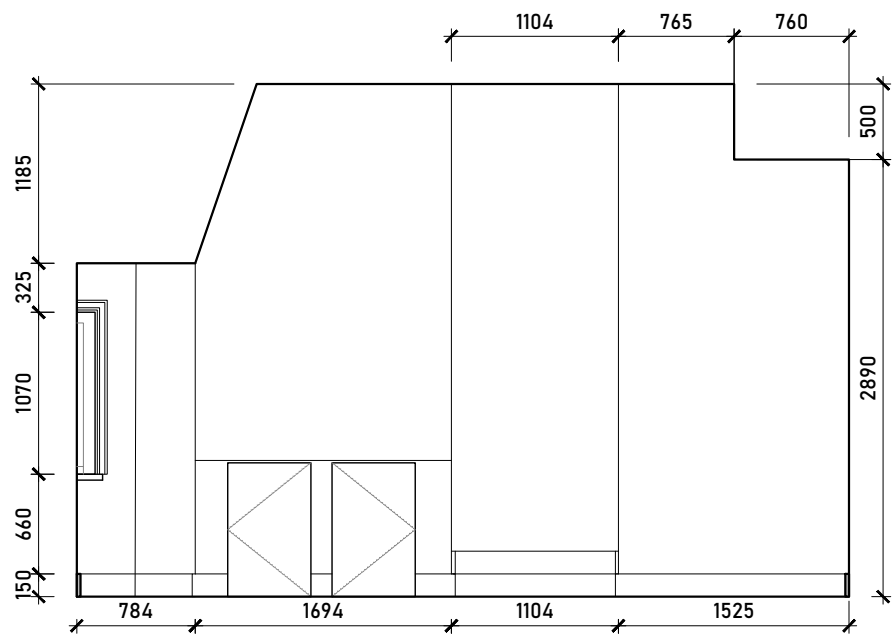

Internal Elevation B

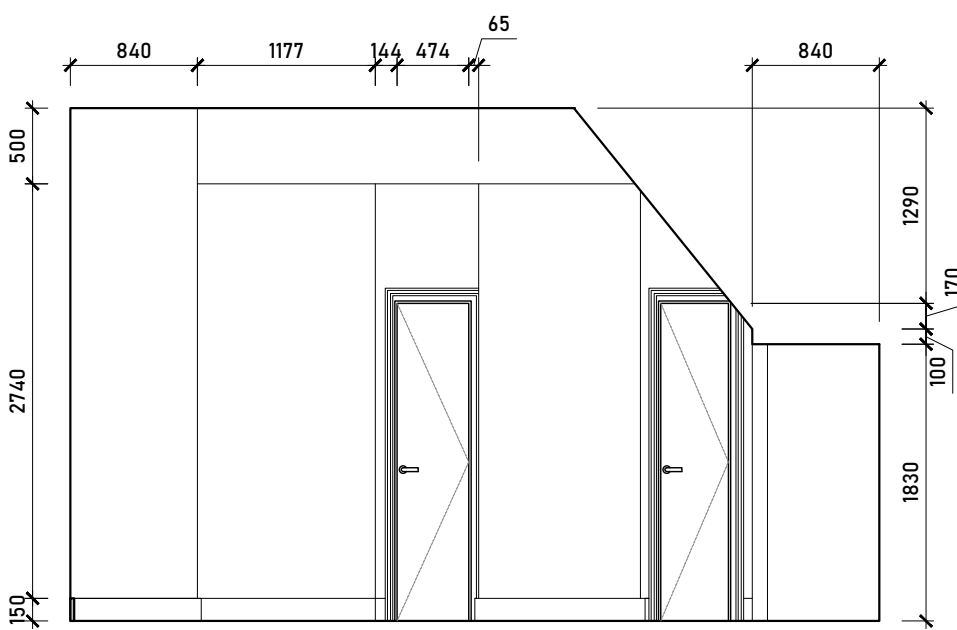

Internal Elevation C

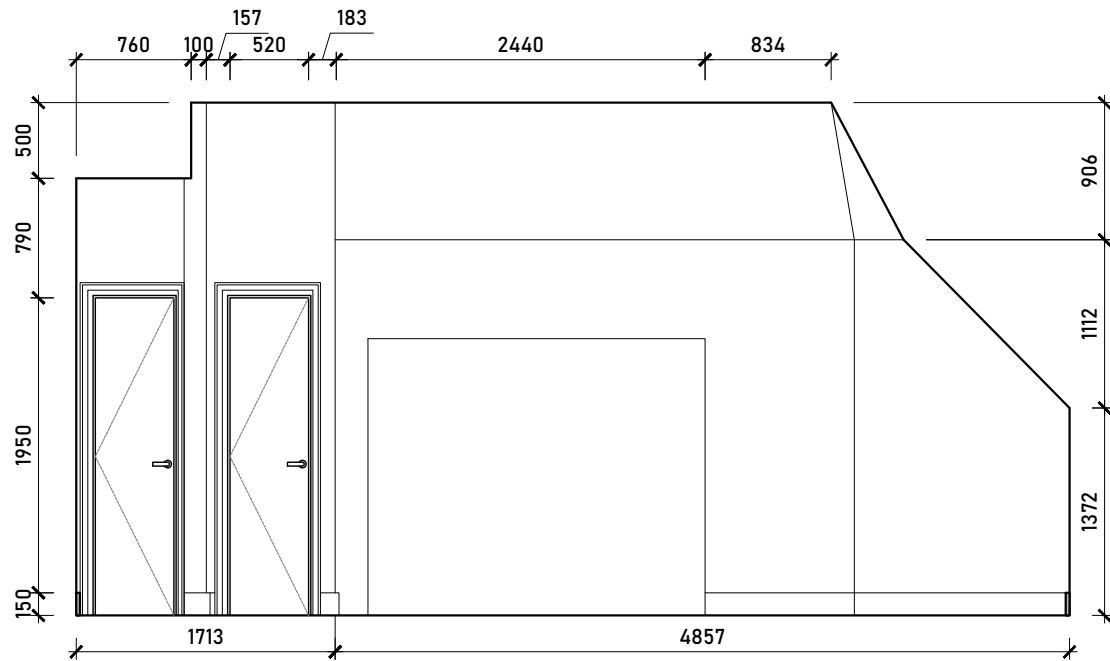

Internal Elevation D



Issued For	COMMENT
General Notes:	THIS DRAWING HAS BEEN PREPARED BY MICHAEL EALES ARCHITECTS AND THE DATA CONTAINED HEREIN MAY BE USED OR REPRODUCED ONLY WITH MICHAEL EALES ARCHITECTS' APPROVAL.


Rev.	Description	Date	Signed	Checked

--


--

A3 Scale 1:50 @ A3	Date 27.07.23	Drawn by AA	Checked by ME
Drawing Title Existing Internal Elevations 1FL			
Project 32 Steele's Road London NW3 4RE			


ME ARCHITECTS 113 Fore Street, Hertford Hertfordshire, SG14 1AS T – 07764 496 345 E – info@me-architects.co.uk			Project no. 23 / 219	Drawing no. 416_02	Revision 00
---	--	--	-------------------------	-----------------------	----------------

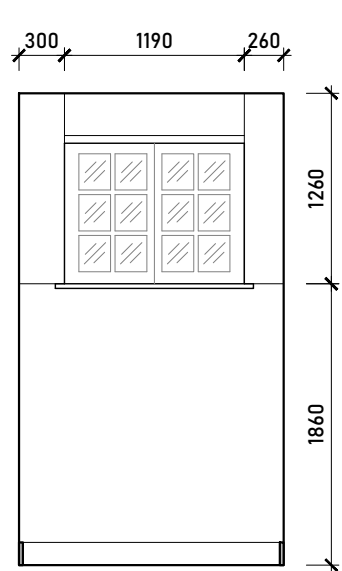


Internal Elevation A

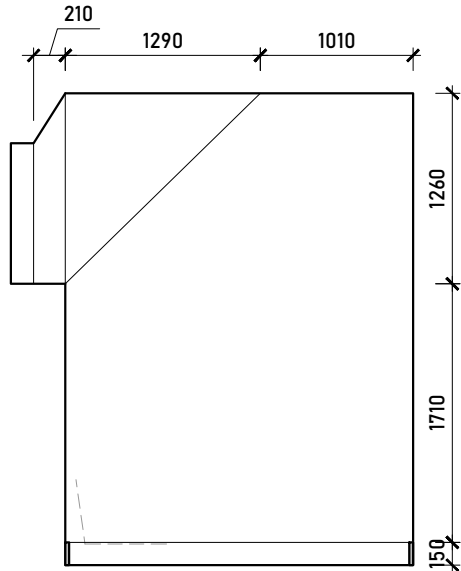


Internal Elevation B

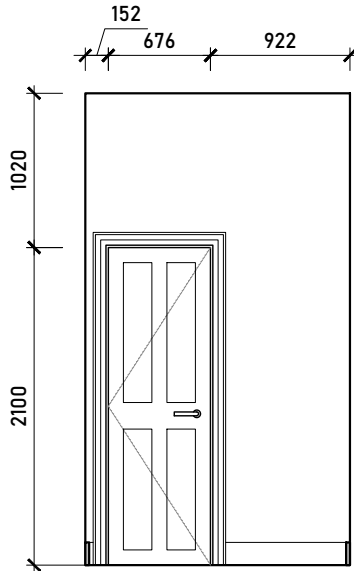

Internal Elevation C

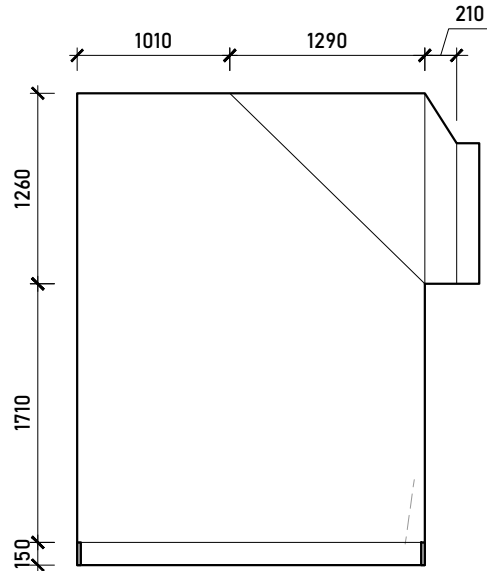

Internal Elevation D

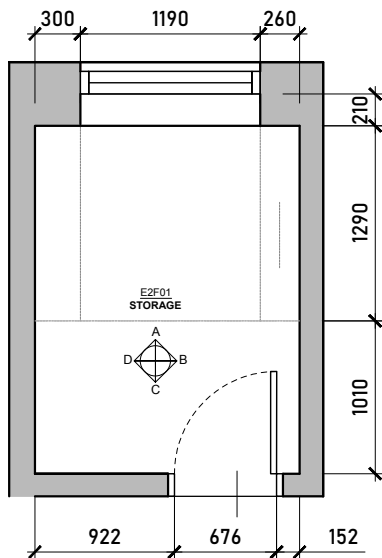

Existing Storage Room Floorplan
Scale 1:50 @ A3



Issued For	
COMMENT	
General Notes:	
THIS DRAWING HAS BEEN PREPARED BY MICHAEL EALES ARCHITECTS AND THE DATA CONTAINED HEREIN MAY BE USED OR REPRODUCED ONLY WITH MICHAEL EALES ARCHITECTS' APPROVAL.	


Rev.	Description	Date	Signed	Checked

--


--

A3 Scale 1:50 @ A3	Date 29.06.23	Drawn by AA	Checked by ME
Drawing Title Existing Internal Elevations 2FL			
Project 32 Steele's Road London NW3 4RE			


ME ARCHITECTS 113 Fore Street, Hertford Hertfordshire, SG14 1AS T – 07764 496 345 E – info@me-architects.co.uk		
Project no. 23 / 219	Drawing no. 401	Revision 01

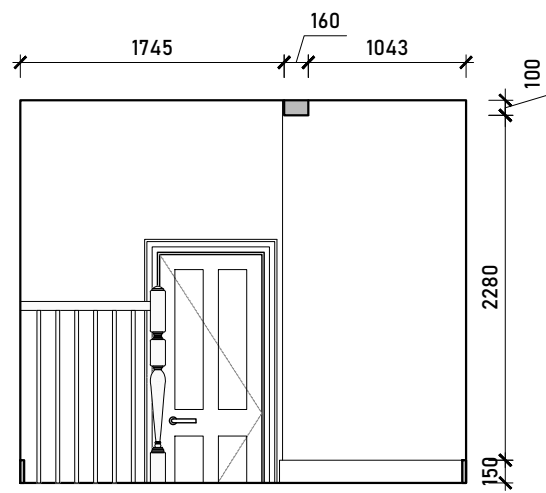


Internal Elevation A

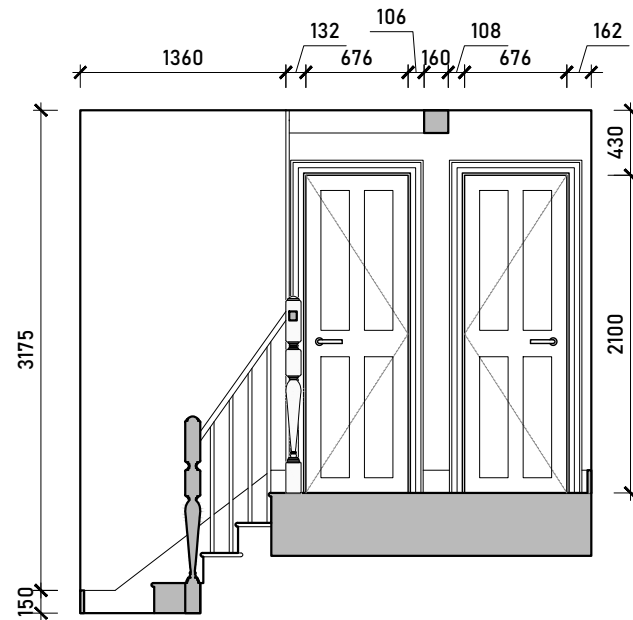


Internal Elevation B

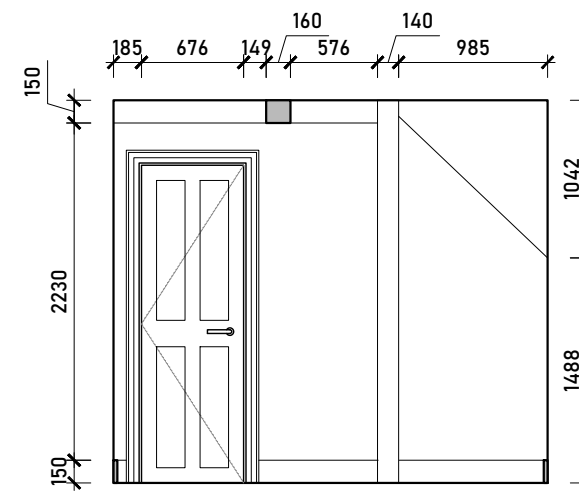


Internal Elevation C

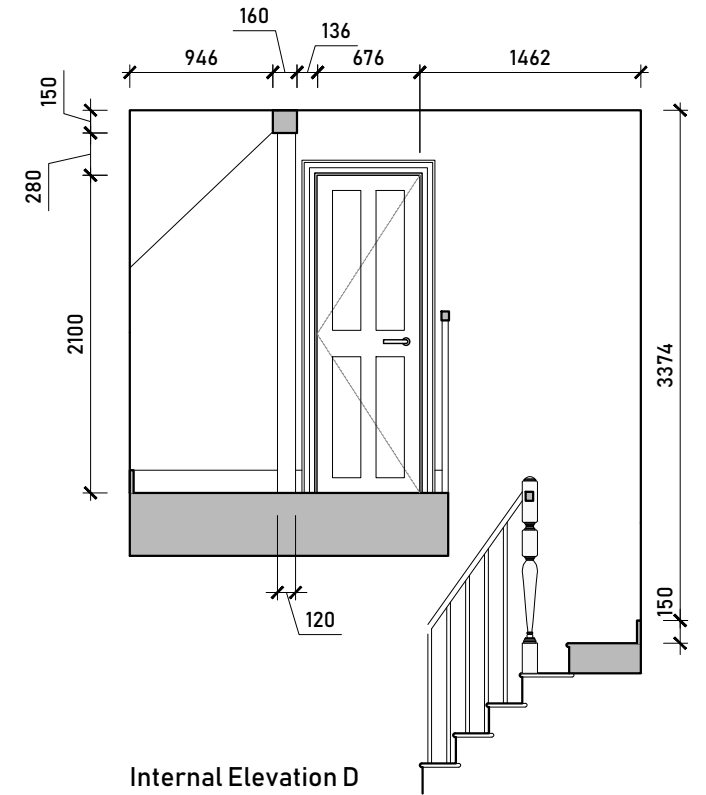


Internal Elevation D

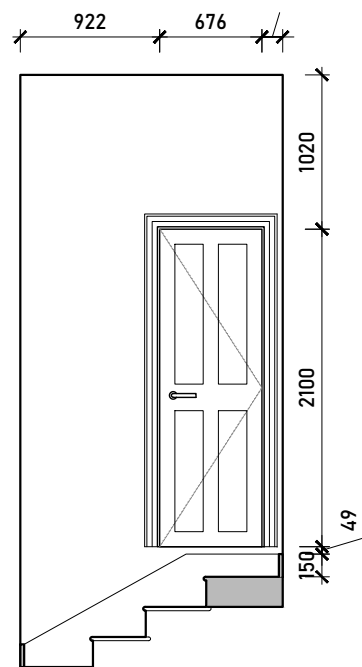




Internal Elevation A_02

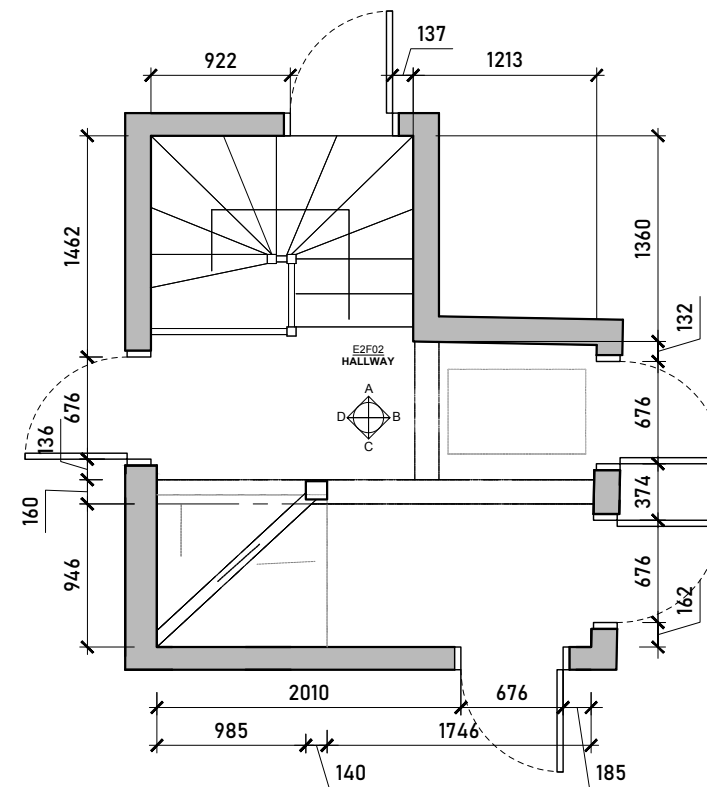


Existing Hallway Floorplan
Scale 1:50 @ A3

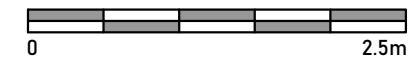


Issued For COMMENT		Rev.	Description	Date	Signed	Checked			A3 Scale 1:50 @ A3	Date 01.08.23	Drawn by AA	Checked by ME	ME 113 Fore Street, Hertford Hertfordshire, SG14 1AS T – 07764 496 345 E – info@me-architects.co.uk	
General Notes: THIS DRAWING HAS BEEN PREPARED BY MICHAEL EALES ARCHITECTS AND THE DATA CONTAINED HEREIN MAY BE USED OR REPRODUCED ONLY WITH MICHAEL EALES ARCHITECTS' APPROVAL.									Drawing Title Existing Internal Elevations 2FL				Project 32 Steele's Road London NW3 4RE	
													Project no. 23 / 219	
													Drawing no. 402	
													Revision 02	

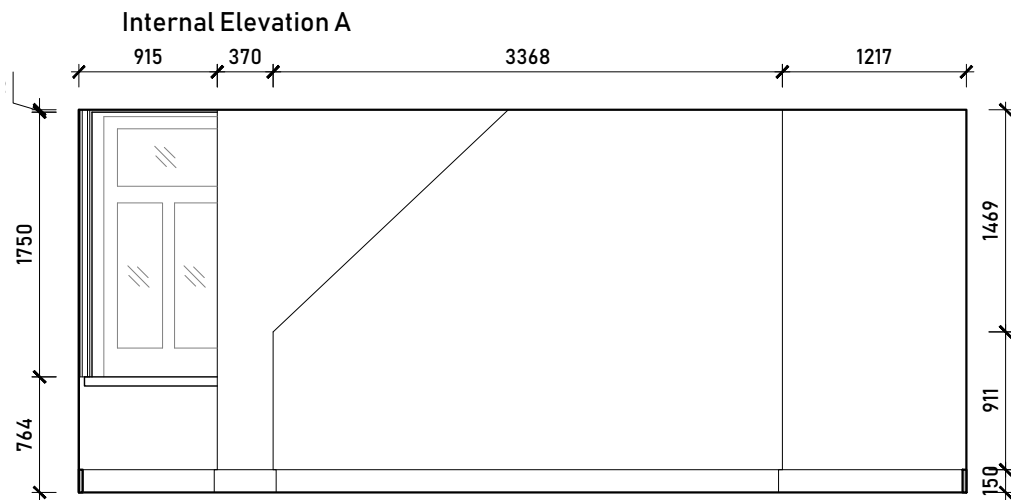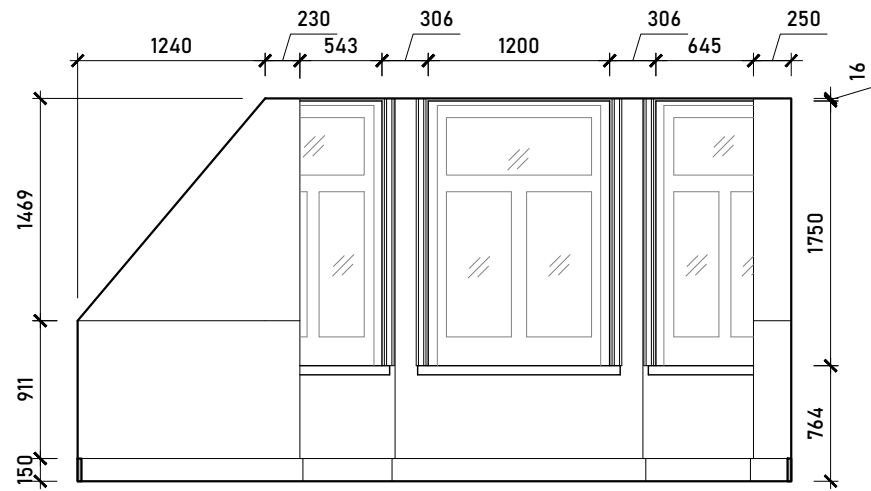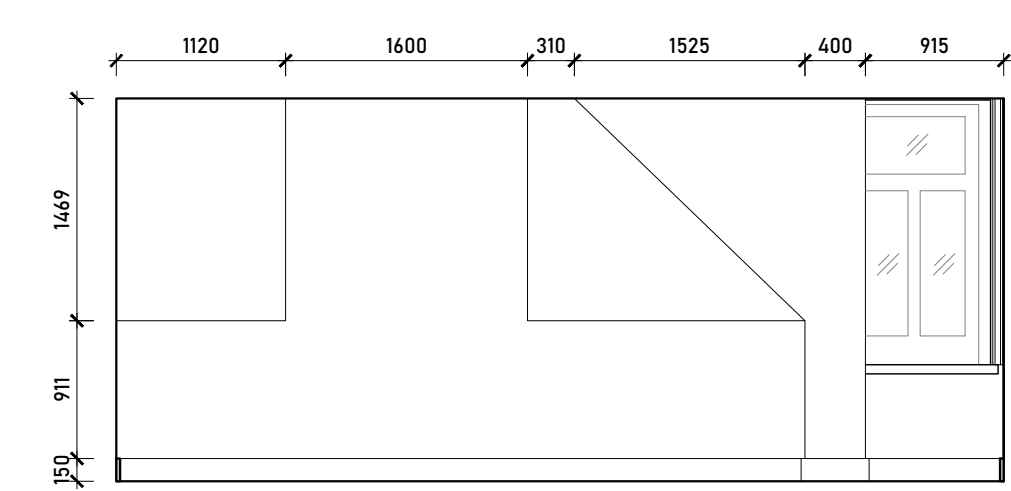


Internal Elevation B

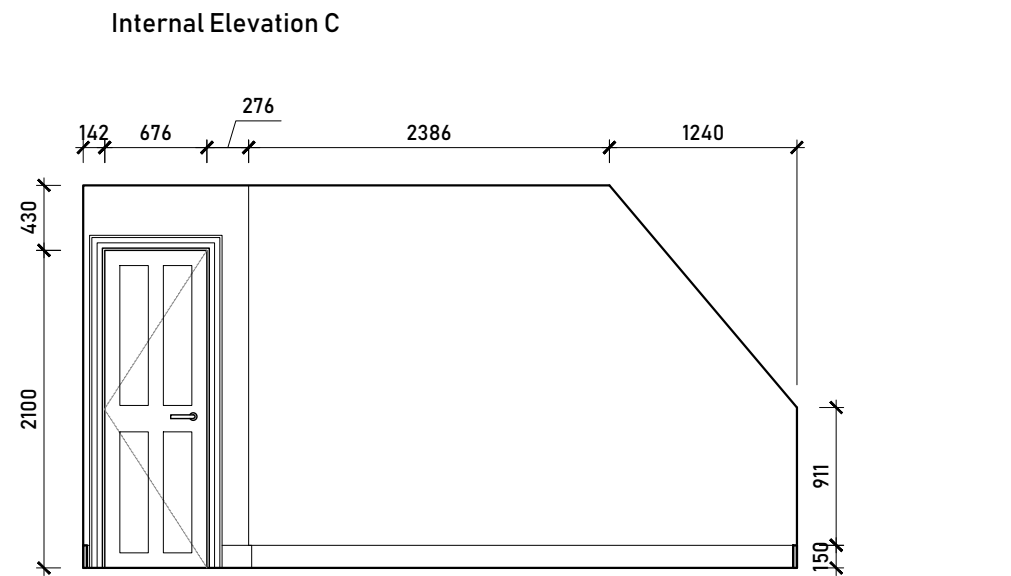

Internal Elevation D

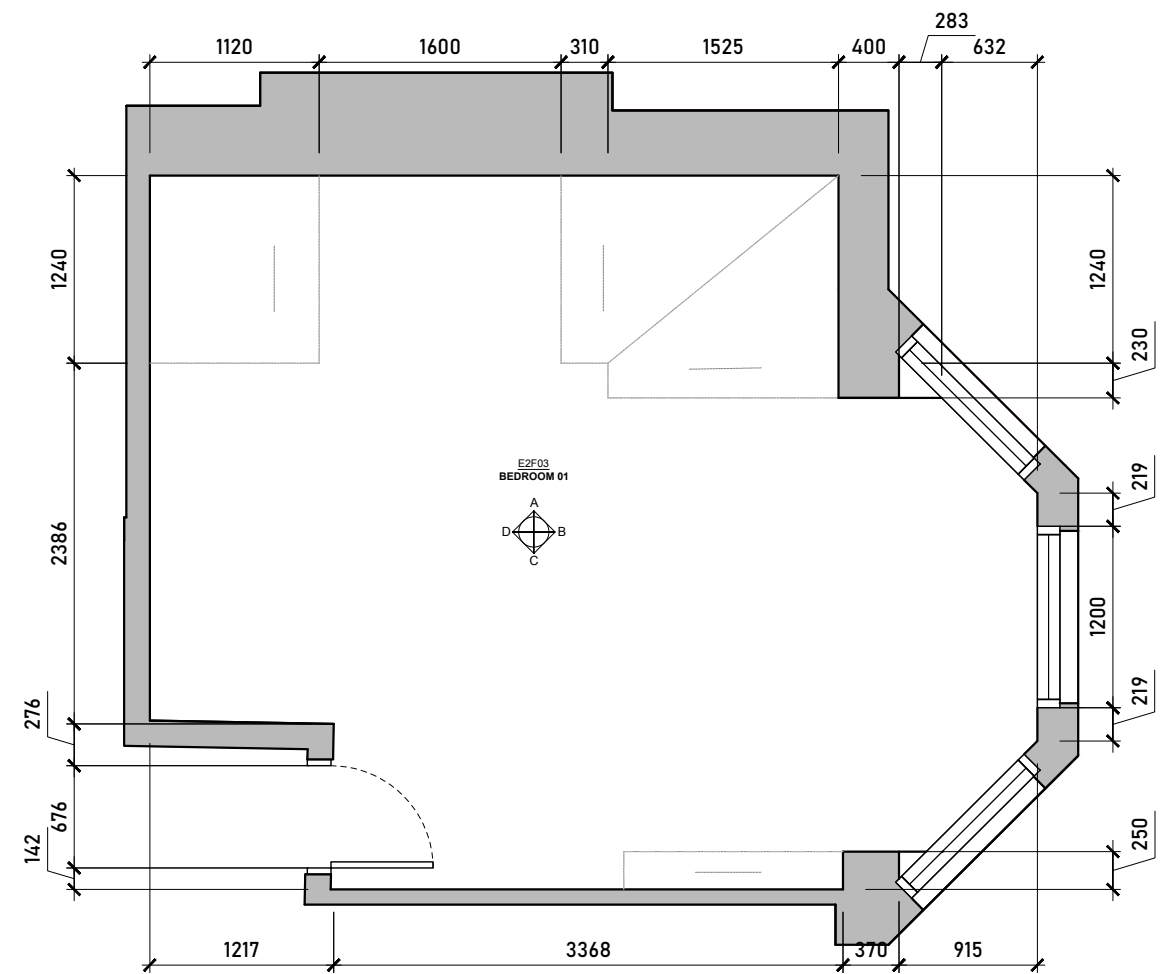

Existing Bedroom Floorplan
Scale 1:50 @ A3

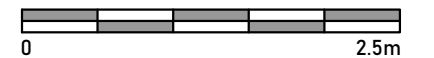

Issued For
COMMENT
General Notes:
THIS DRAWING HAS BEEN PREPARED BY MICHAEL EALES ARCHITECTS AND THE DATA CONTAINED HEREIN MAY BE USED OR REPRODUCED ONLY WITH MICHAEL EALES ARCHITECTS' APPROVAL.


Rev.	Description	Date	Signed	Checked

--


--

A3 Scale 1:50 @ A3	Date 29.06.23	Drawn by AA	Checked by ME
Drawing Title Existing Internal Elevations 2FL			
Project 32 Steele's Road London NW3 4RE			


ME ARCHITECTS 113 Fore Street, Hertford Hertfordshire, SG14 1AS T - 07764 496 345 E - info@me-architects.co.uk		
Project no. 23 / 219	Drawing no. 403	Revision 01

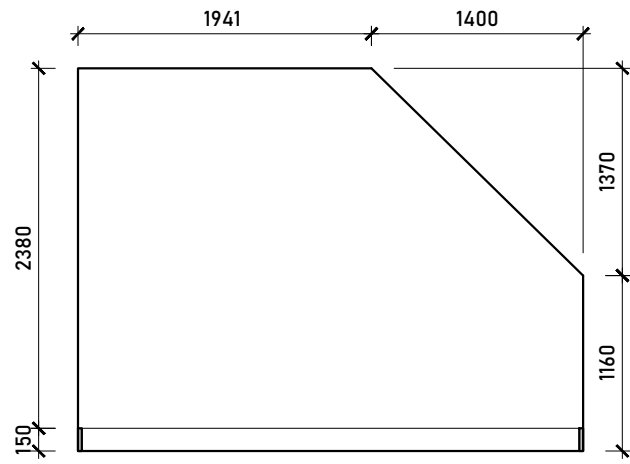


Internal Elevation A

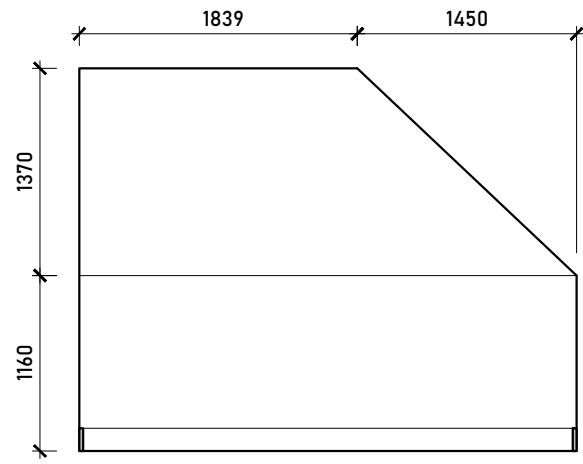


Internal Elevation B

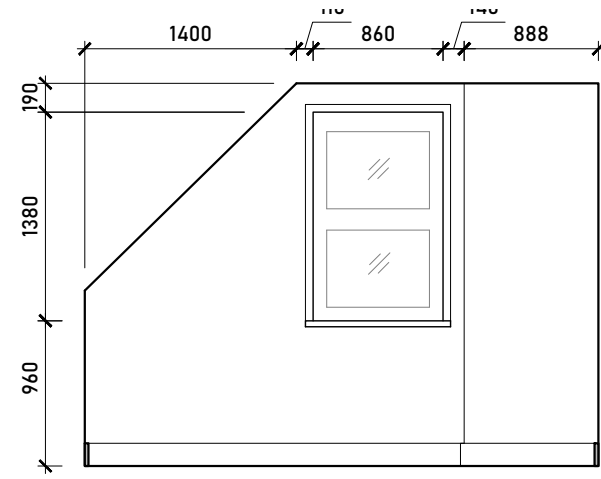


Internal Elevation C

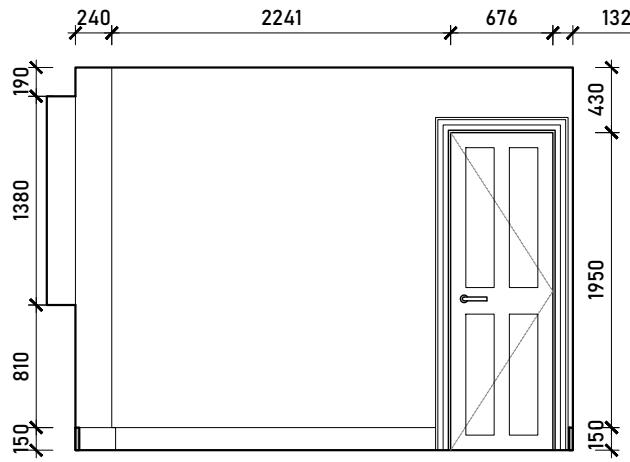


Internal Elevation D

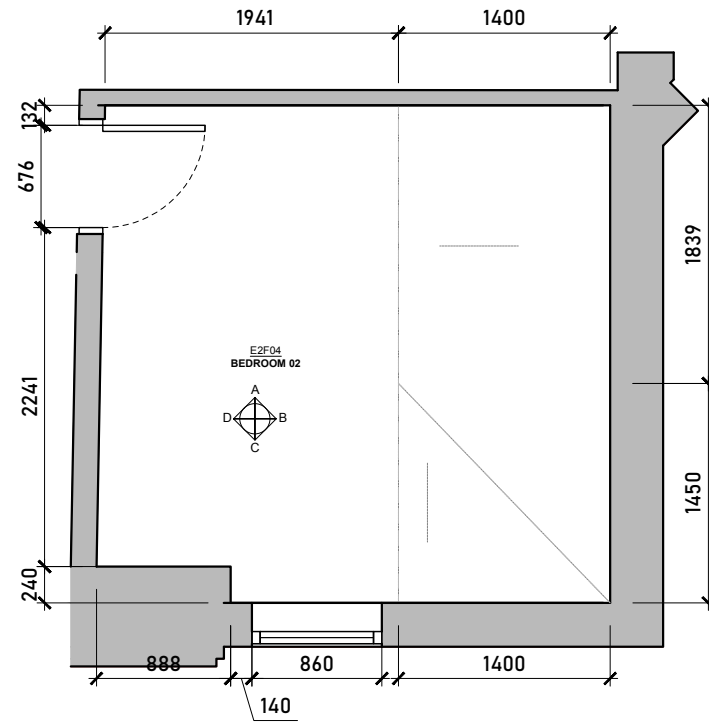


Existing Bedroom Floorplan
Scale 1:50 @ A3

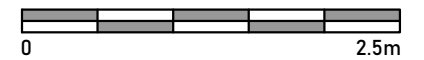


Issued For COMMENT		Rev.	Description	Date	Signed	Checked					A3 Scale 1:50 @ A3	Date 29.06.23	Drawn by AA	Checked by ME	ME ARCHITECTS 113 Fore Street, Hertford Hertfordshire, SG14 1AS T – 07764 496 345 E – info@me-architects.co.uk	
General Notes: THIS DRAWING HAS BEEN PREPARED BY MICHAEL EALES ARCHITECTS AND THE DATA CONTAINED HEREIN MAY BE USED OR REPRODUCED ONLY WITH MICHAEL EALES ARCHITECTS' APPROVAL.											Drawing Title Existing Internal Elevations 2FL					
											Project 32 Steele's Road London NW3 4RE					
											Project no. 23 / 219		Drawing no. 404		Revision 01	

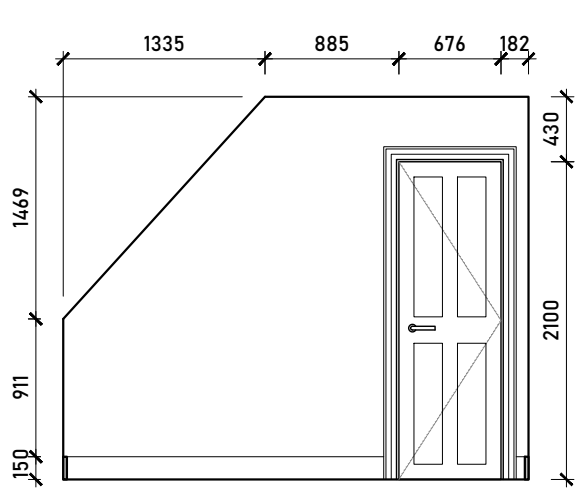


Internal Elevation A

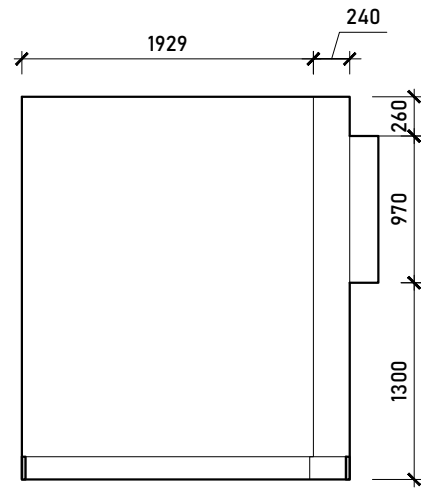


Internal Elevation B

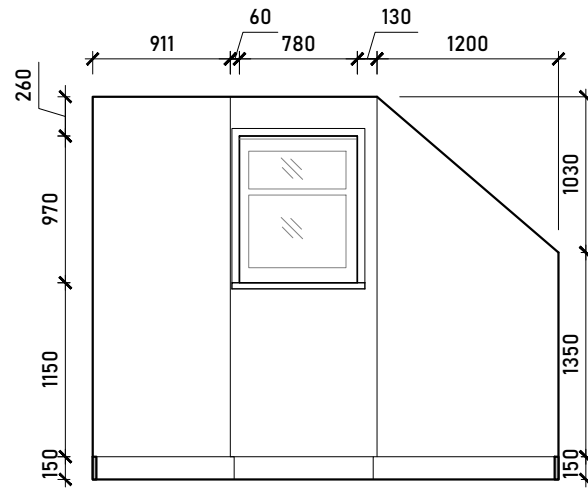

Internal Elevation C

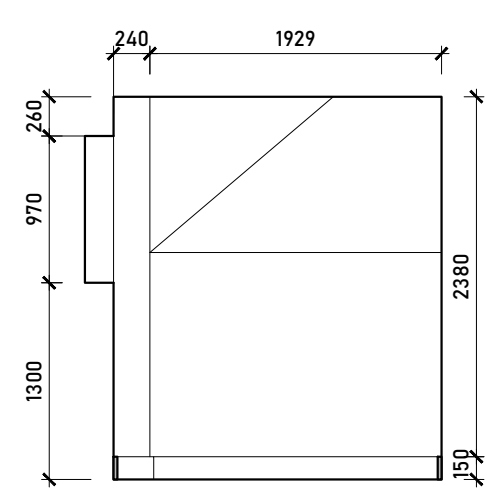


Internal Elevation D

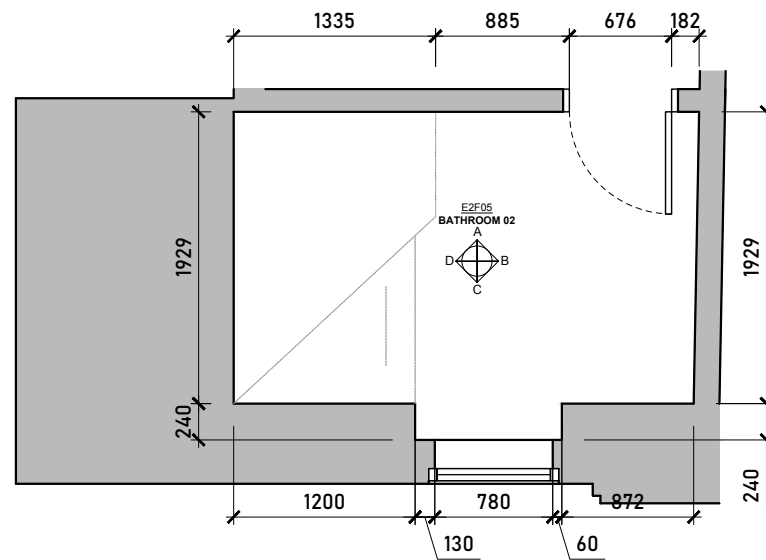


Existing Bathroom Floorplan
Scale 1:50 @ A3




Issued For COMMENT		Rev.	Description	Date	Signed	Checked			A3 Scale 1:50 @ A3		Date 10.07.23	Drawn by AA	Checked by ME	ME ARCHITECTS 113 Fore Street, Hertford Hertfordshire, SG14 1AS T – 07764 496 345 E – info@me-architects.co.uk
General Notes: THIS DRAWING HAS BEEN PREPARED BY MICHAEL EALES ARCHITECTS AND THE DATA CONTAINED HEREIN MAY BE USED OR REPRODUCED ONLY WITH MICHAEL EALES ARCHITECTS' APPROVAL.									Drawing Title Existing Internal Elevations 2FL					
									Project 32 Steele's Road London NW3 4RE					
									Project no. 23 / 219	Drawing no. 405	Revision 03			

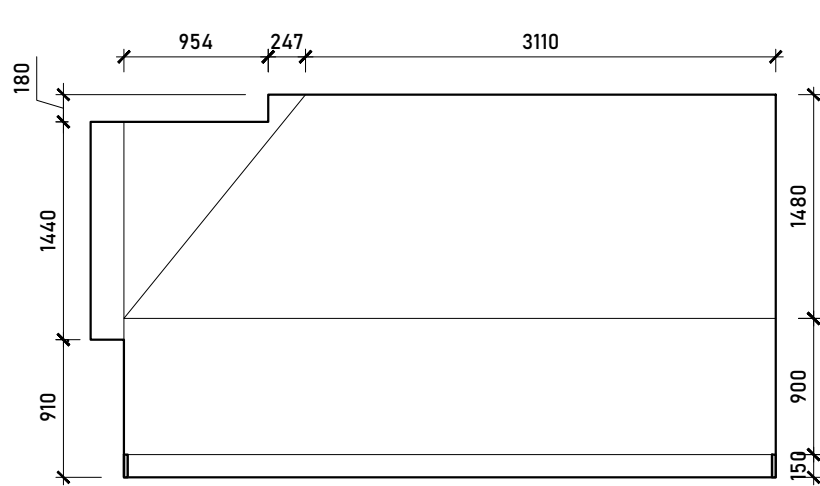


Internal Elevation A

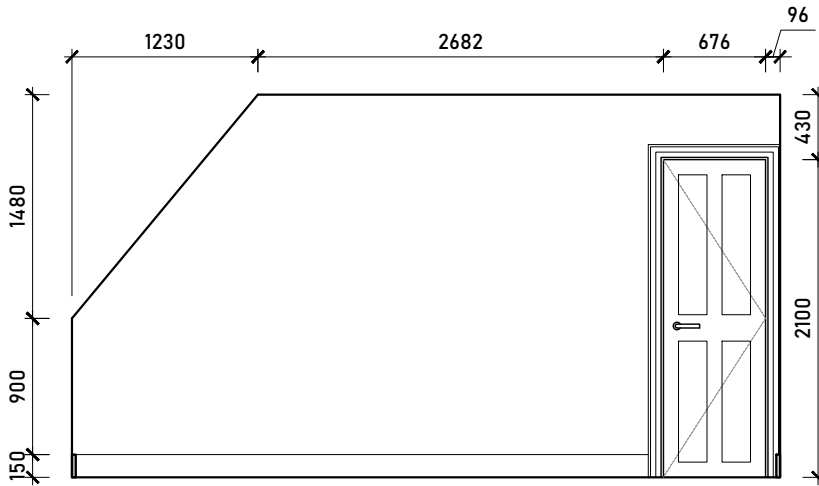


Internal Elevation B

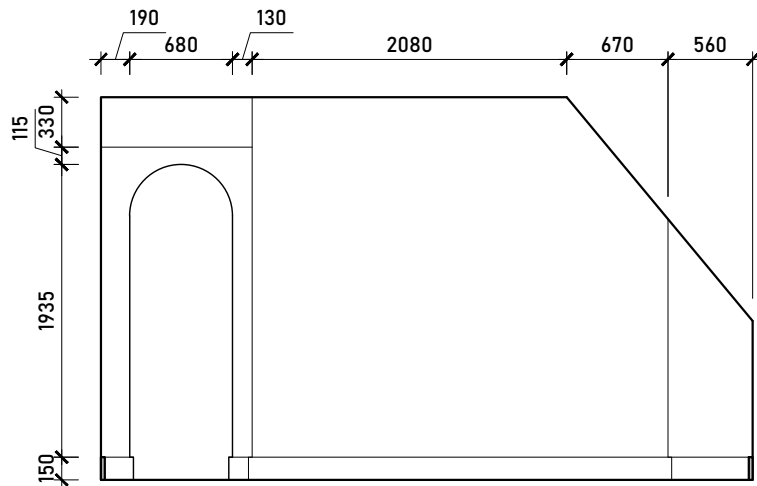

Internal Elevation C

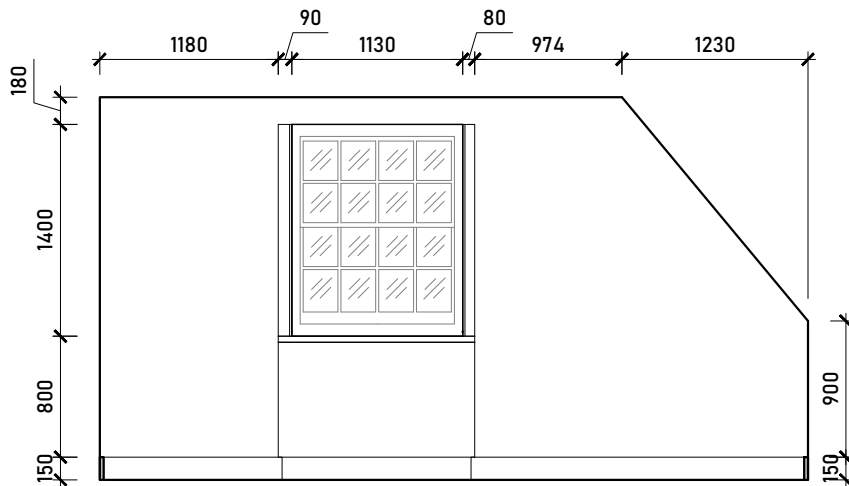

Internal Elevation D

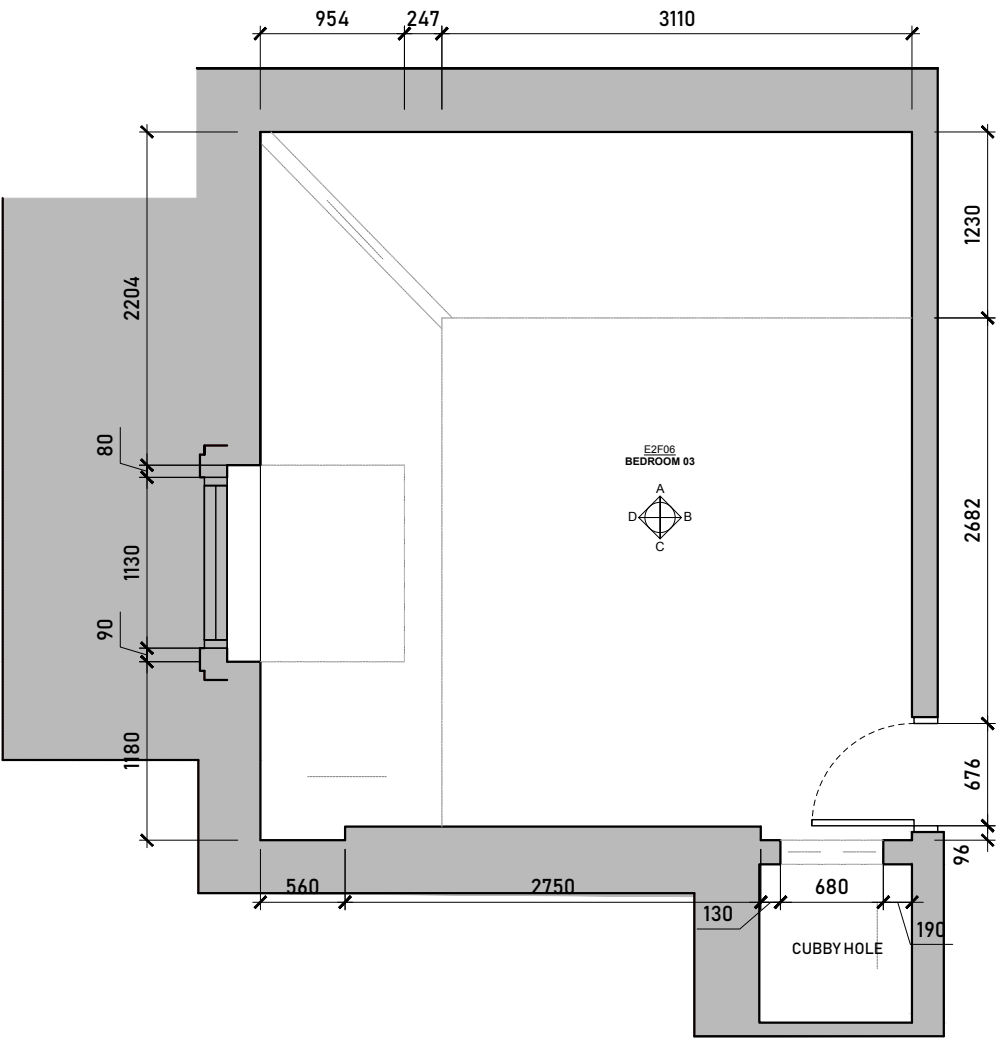

Existing Bedroom Floorplan
Scale 1:50 @ A3



Issued For
COMMENT
General Notes:
THIS DRAWING HAS BEEN PREPARED BY MICHAEL EALES ARCHITECTS AND THE DATA CONTAINED HEREIN MAY BE USED OR REPRODUCED ONLY WITH MICHAEL EALES ARCHITECTS' APPROVAL.

Rev.	Description	Date	Signed	Checked

--

--

A3 Scale 1:50 @ A3	Date 29.06.23	Drawn by AA	Checked by ME
Drawing Title Existing Internal Elevations 2FL			
Project 32 Steele's Road London NW3 4RE			

ME ARCHITECTS		
113 Fore Street, Hertford Hertfordshire, SG14 1AS T - 07764 496 345 E - info@me-architects.co.uk		
Project no. 23 / 219	Drawing no. 406	Revision 01

LIGHTING / CEILING LEGEND:

-  Light switch
-  2-way light switch
-  Master dimmer switch
-  Recessed downlight
-  Directional recessed downlight
-  Pendant lights / chandelier
-  Wall light
-  Strip/task lights
-  IPxx External rated fitting
-  E External rated fitting
-  PIR passive infrared sensor
-  Extractor Fan
-  WiFi Access Point

FIRE DETECTION LEGEND:

-  SD Smoke Detector
-  C Carbon Monoxide Detector
-  HD Heat Detector

POWER & DATA LEGEND:

-  13amp Mains twin socket
-  13amp Mains twin socket @ HL
-  13amp Mains twin socket to Floor
-  5amp socket
-  Shaving socket (IP rated)
-  S Spur/Fused switch
-  Isolation switch
-  Data telephone point
-  TV point
-  H Heating Sensor / Thermostat
-  Consumer Unit/Fusebox
-  Sub Distribution Board