



Internal Elevation A

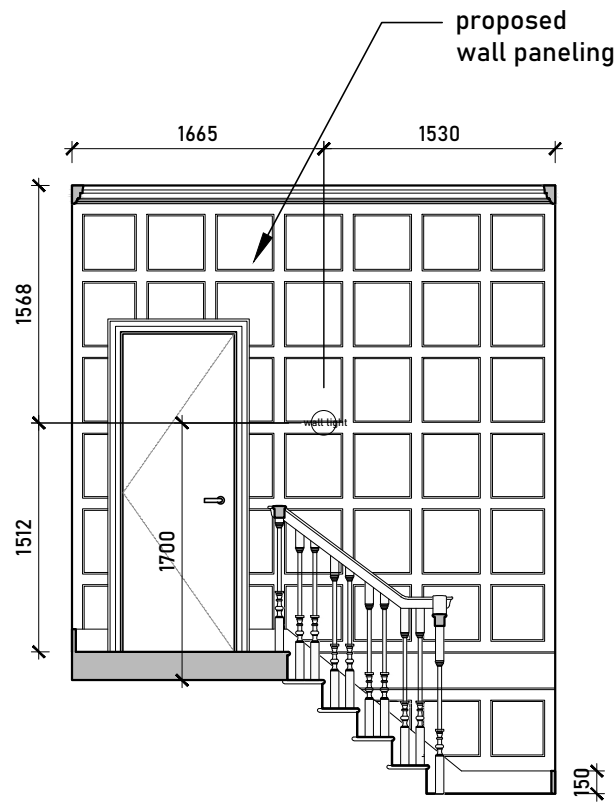

Internal Elevation C

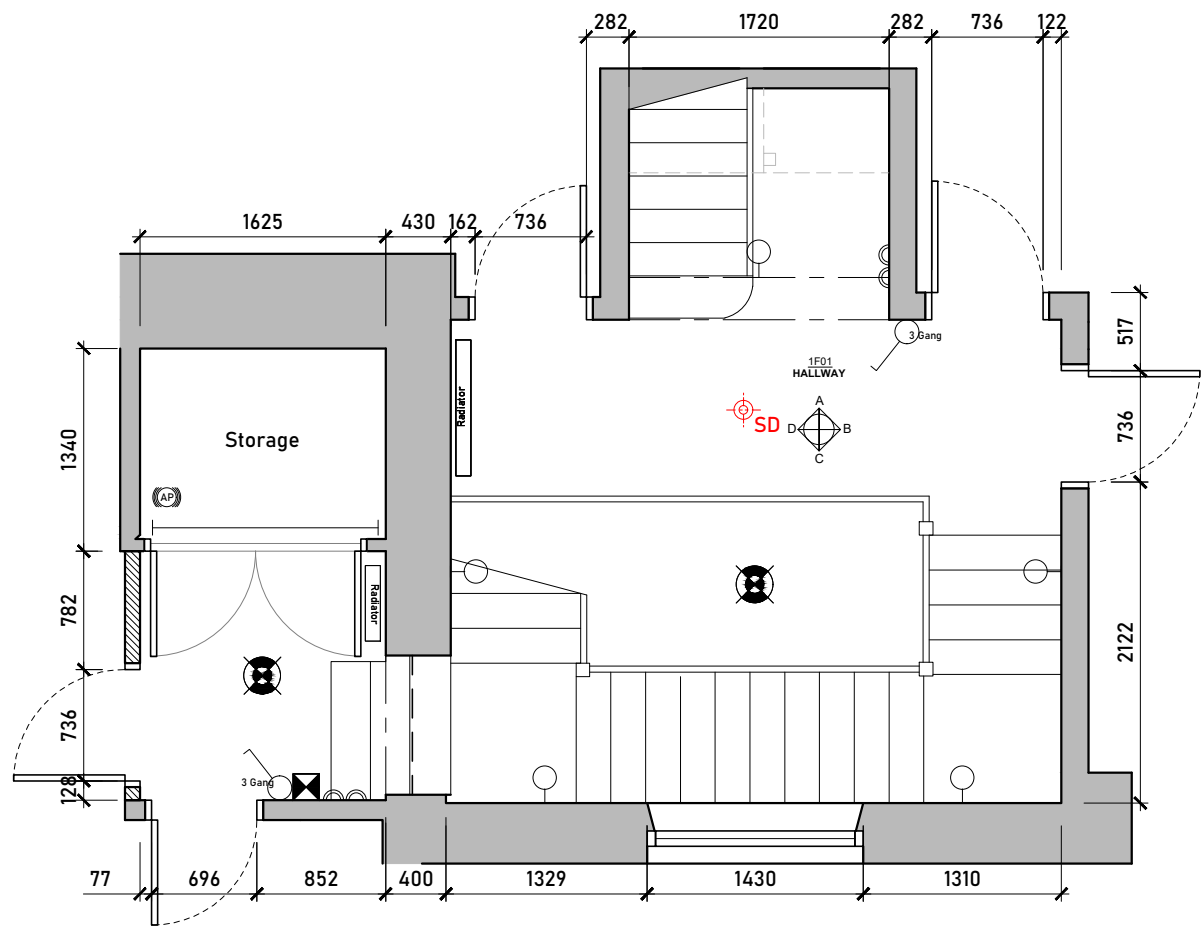


Proposed Hallway Floorplan


Scale 1:50 @ A3




Issued For COMMENT		<table><tr><th>Rev.</th><th>Description</th><th>Date</th><th>Signed</th><th>Checked</th></tr><tr><td></td><td></td><td></td><td></td><td></td></tr></table>					Rev.	Description	Date	Signed	Checked								<table><tr><td>A3 Scale</td><td>Date</td><td>Drawn by</td><td>Checked by</td></tr><tr><td>1:50 @ A3</td><td>15.09.23</td><td>AA</td><td>ME</td></tr><tr><td colspan="4">Drawing Title</td></tr><tr><td colspan="4">Proposed Internal Elevations</td></tr><tr><td colspan="4">1FL</td></tr><tr><td colspan="4">Project</td></tr><tr><td colspan="4">32 Steele's Road</td></tr><tr><td colspan="4">London NW3 4RE</td></tr></table>				A3 Scale	Date	Drawn by	Checked by	1:50 @ A3	15.09.23	AA	ME	Drawing Title				Proposed Internal Elevations				1FL				Project				32 Steele's Road				London NW3 4RE				<table><tr><td colspan="3">ME ARCHITECTS</td></tr><tr><td colspan="3">113 Fore Street, Hertford Hertfordshire, SG14 1AS</td></tr><tr><td colspan="3">T - 07764 496 345 E - info@me-architects.co.uk</td></tr><tr><td>Project no.</td><td>Drawing no.</td><td>Revision</td></tr><tr><td>23 / 219</td><td>410_01</td><td>02</td></tr></table>			ME ARCHITECTS			113 Fore Street, Hertford Hertfordshire, SG14 1AS			T - 07764 496 345 E - info@me-architects.co.uk			Project no.	Drawing no.	Revision	23 / 219	410_01	02
Rev.	Description	Date	Signed	Checked	
A3 Scale	Date	Drawn by	Checked by	
1:50 @ A3	15.09.23	AA	ME	
Drawing Title	
Proposed Internal Elevations	
1FL	
Project	
32 Steele's Road	
London NW3 4RE	
ME ARCHITECTS	
113 Fore Street, Hertford Hertfordshire, SG14 1AS	
T - 07764 496 345 E - info@me-architects.co.uk	
Project no.	Drawing no.	Revision	
23 / 219	410_01	02	
General Notes: THIS DRAWING HAS BEEN PREPARED BY MICHAEL EALES ARCHITECTS AND THE DATA CONTAINED HEREIN MAY BE USED OR REPRODUCED ONLY WITH MICHAEL EALES ARCHITECTS' APPROVAL.	

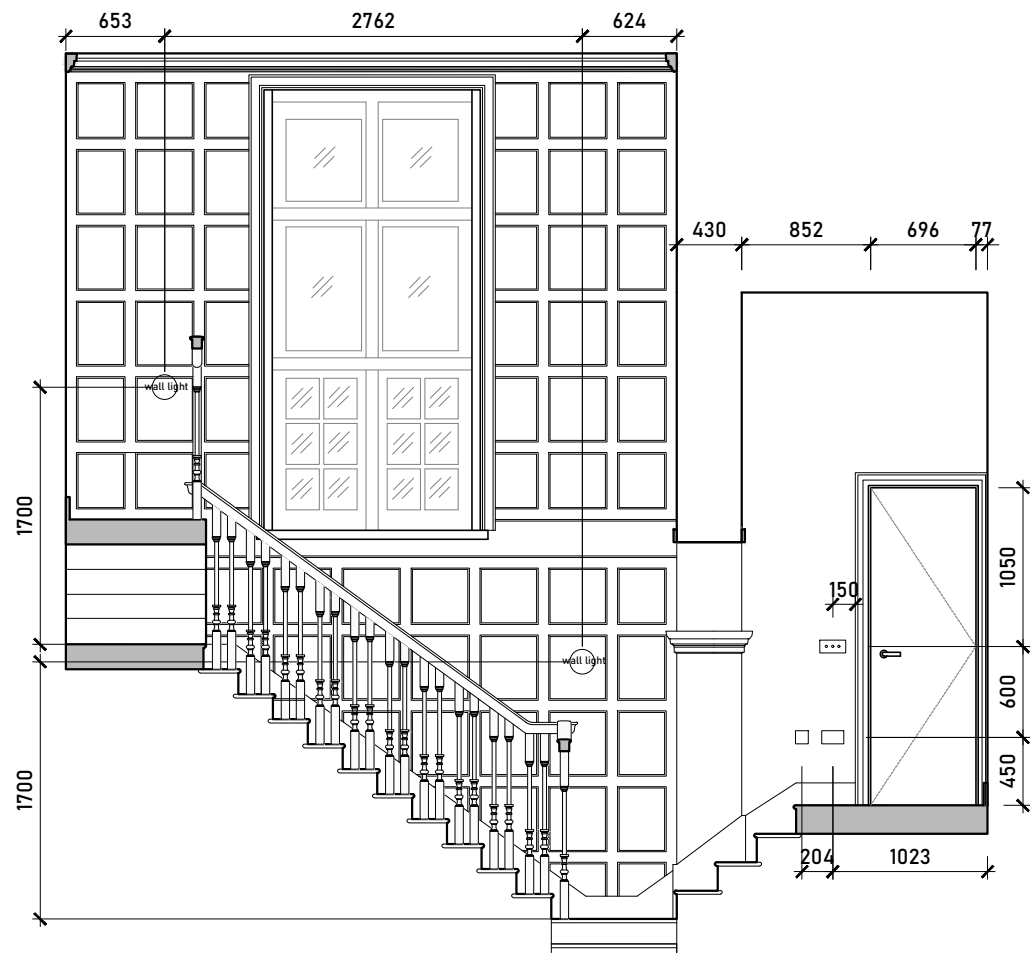

Internal Elevation B

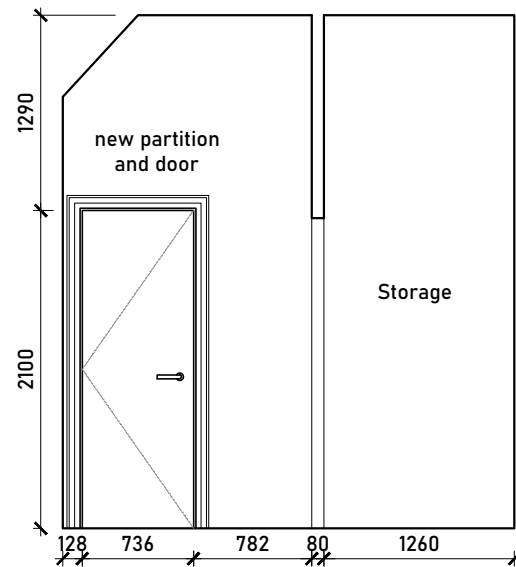

Internal Elevation D_01

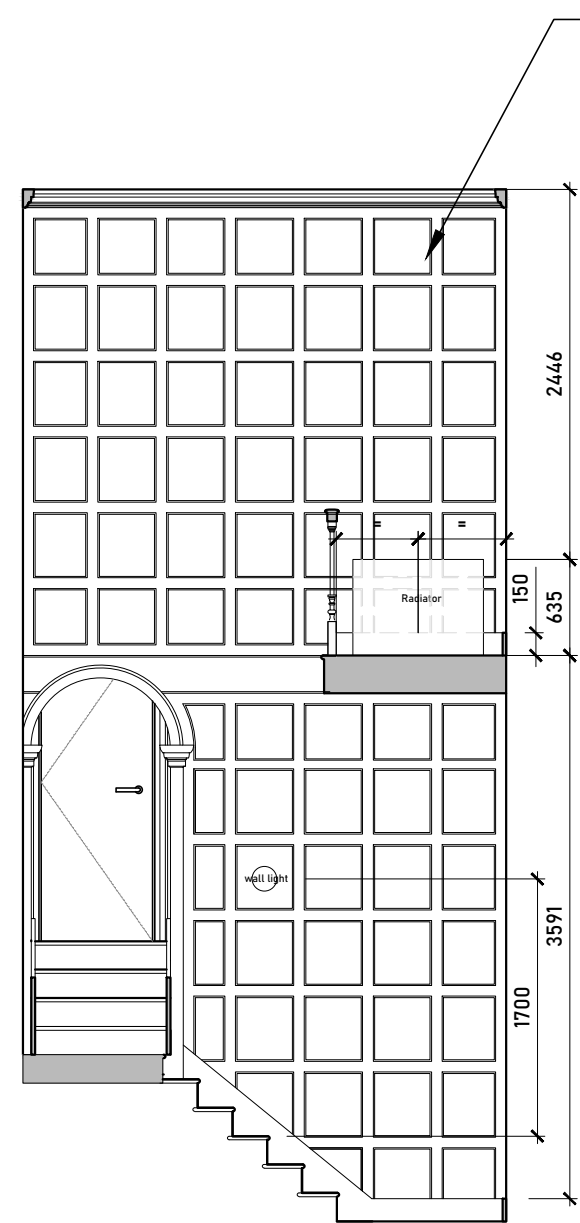

Internal Elevation D_02



Issued For
COMMENT
General Notes:
THIS DRAWING HAS BEEN PREPARED BY MICHAEL EALES ARCHITECTS AND THE DATA CONTAINED HEREIN MAY BE USED OR REPRODUCED ONLY WITH MICHAEL EALES ARCHITECTS' APPROVAL.


Rev.	Description	Date	Signed	Checked

--


--

A3 Scale 1:50 @ A3	Date 15.09.23	Drawn by AA	Checked by ME
Drawing Title Proposed Internal Elevations 1FL			
Project 32 Steele's Road London NW3 4RE			


ME ARCHITECTS			113 Fore Street, Hertford Hertfordshire, SG14 1AS T - 07764 496 345 E - info@me-architects.co.uk
Project no. 23 / 219	Drawing no. 410_02	Revision 02	

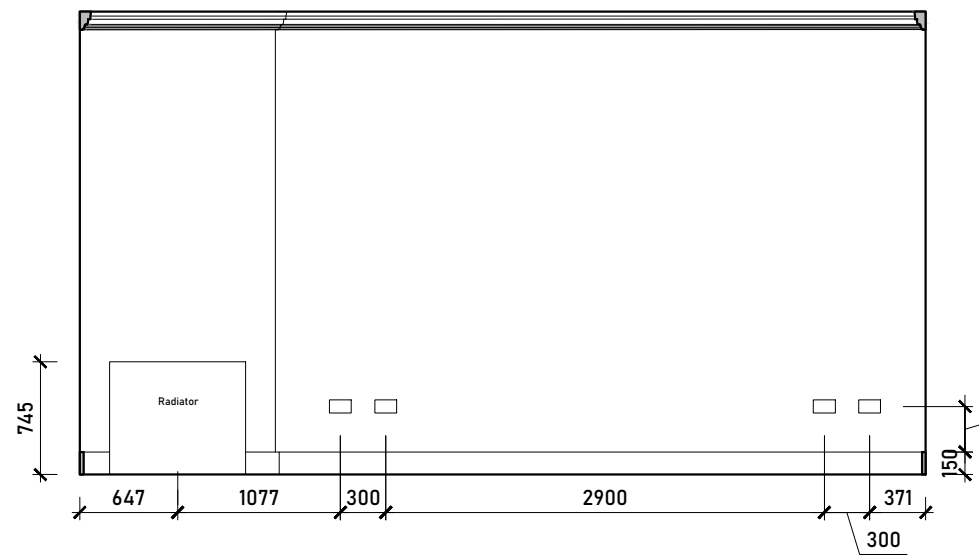


Internal Elevation A

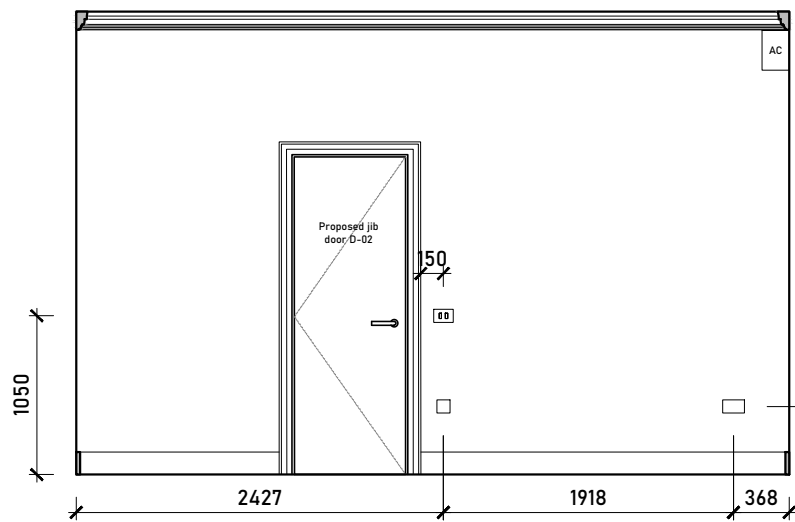


Internal Elevation B

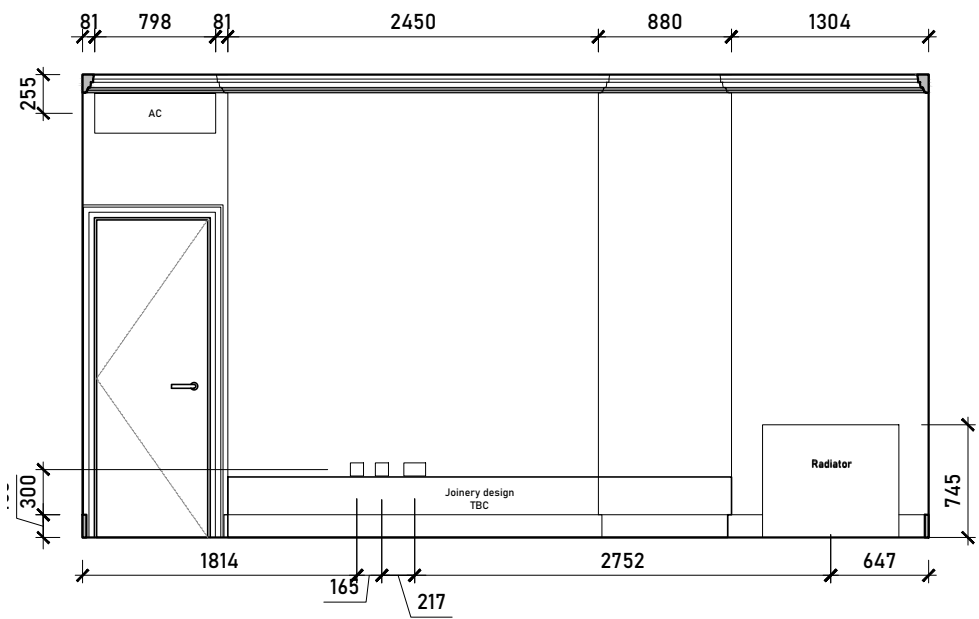

Internal Elevation C

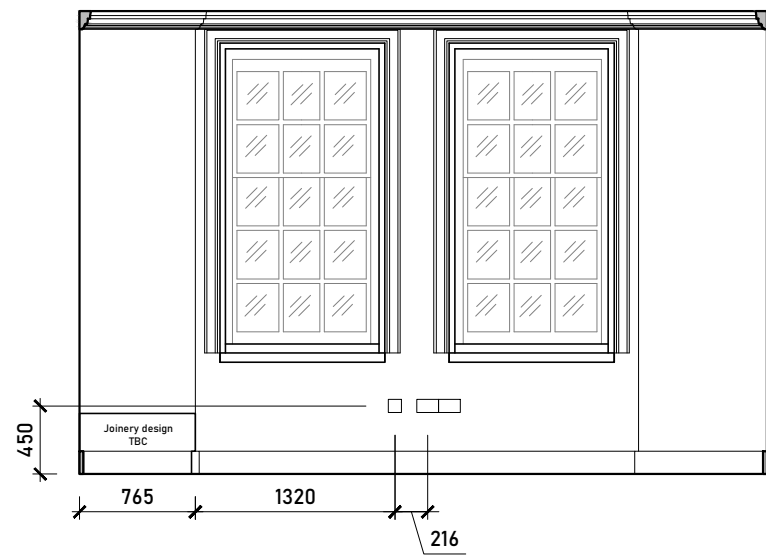


Internal Elevation D

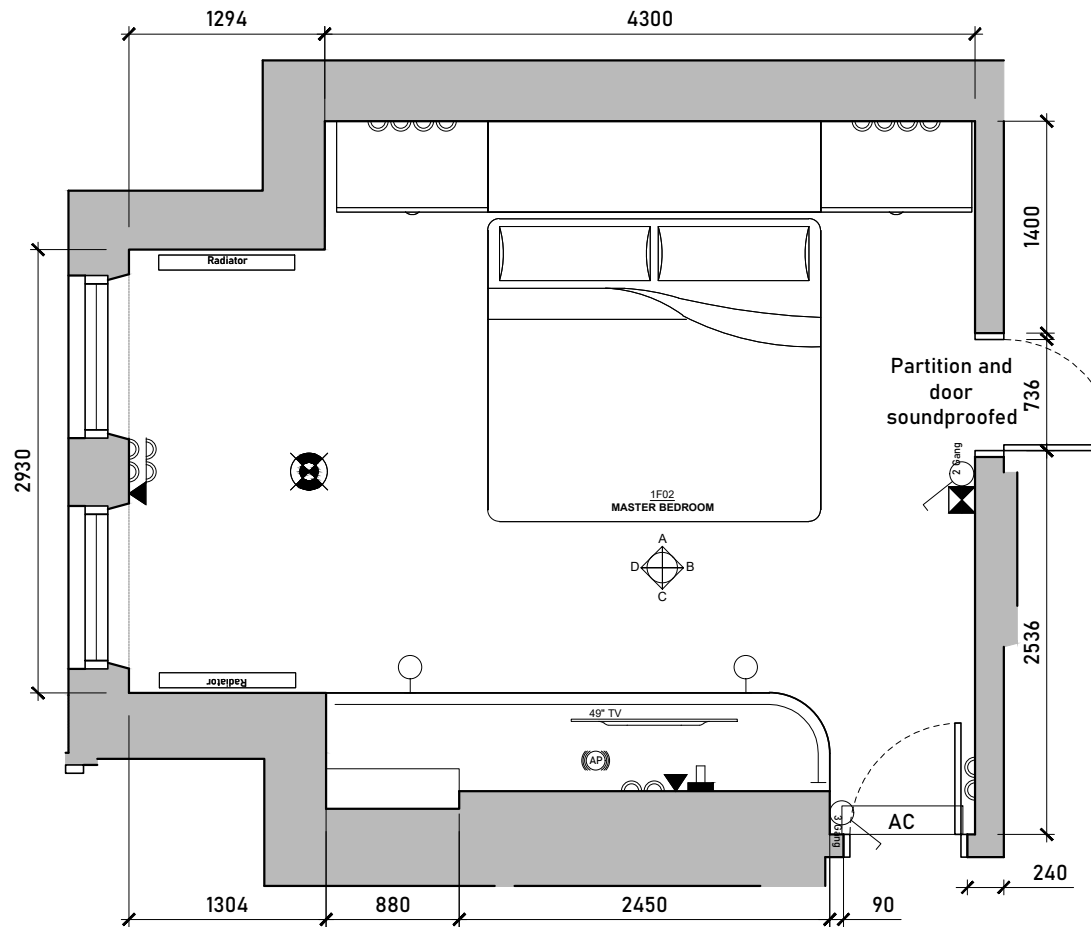


Proposed Master Bedroom Floorplan
Scale 1:50 @ A3




Issued For <div>COMMENT</div>		<table><tr><th>Rev.</th><th>Description</th><th>Date</th><th>Signed</th><th>Checked</th></tr><tr><td></td><td></td><td></td><td></td><td></td></tr></table>					Rev.	Description	Date	Signed	Checked								<table><tr><td>A3 Scale 1:50 @ A3</td><td>Date 27.07.23</td><td>Drawn by AA</td><td>Checked by ME</td></tr><tr><td colspan="4">Drawing Title Proposed Internal Elevations 1FL</td></tr><tr><td colspan="4">Project 32 Steele's Road London NW3 4RE</td></tr></table>		A3 Scale 1:50 @ A3	Date 27.07.23	Drawn by AA	Checked by ME	Drawing Title Proposed Internal Elevations 1FL				Project 32 Steele's Road London NW3 4RE				<div>113 Fore Street, Hertford Hertfordshire, SG14 1AS T - 07764 496 345 E - info@me-architects.co.uk</div> <table><tr><td>Project no. 23 / 219</td><td>Drawing no. 411</td><td>Revision 01</td></tr></table>		Project no. 23 / 219	Drawing no. 411	Revision 01
Rev.	Description	Date	Signed	Checked																																	
A3 Scale 1:50 @ A3	Date 27.07.23	Drawn by AA	Checked by ME																																		
Drawing Title Proposed Internal Elevations 1FL																																					
Project 32 Steele's Road London NW3 4RE																																					
Project no. 23 / 219	Drawing no. 411	Revision 01																																			
General Notes: THIS DRAWING HAS BEEN PREPARED BY MICHAEL EALES ARCHITECTS AND THE DATA CONTAINED HEREIN MAY BE USED OR REPRODUCED ONLY WITH MICHAEL EALES ARCHITECTS' APPROVAL.																																					

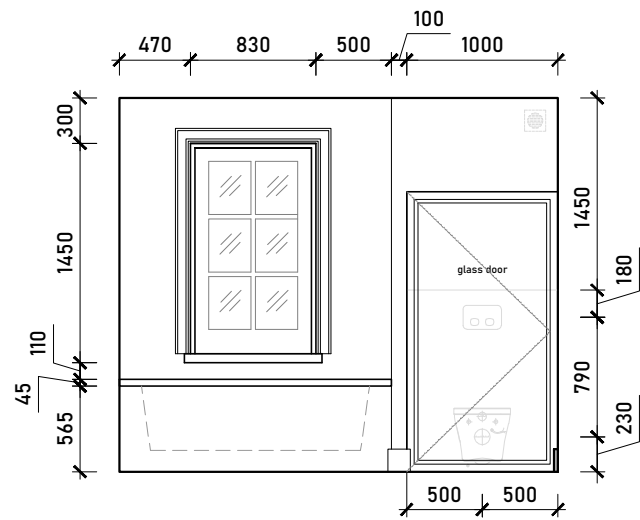


Internal Elevation A

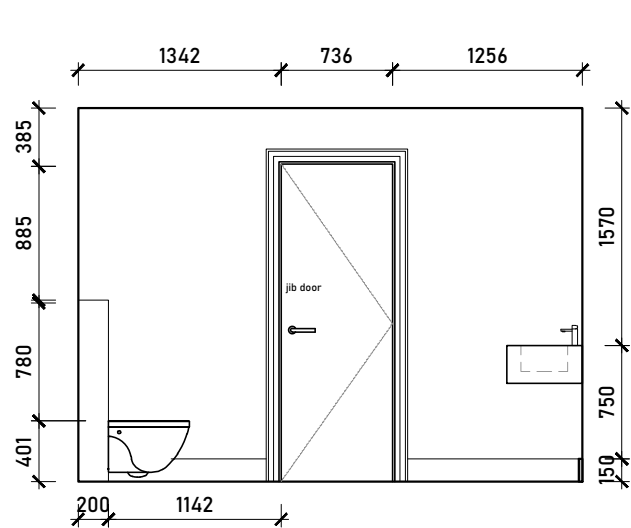


Internal Elevation B

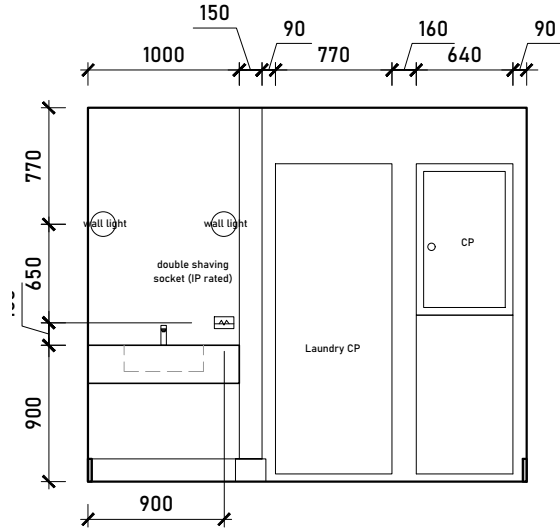

Internal Elevation C

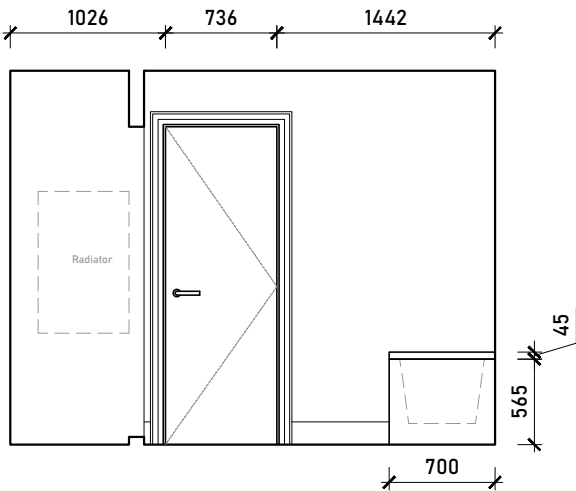

Internal Elevation D

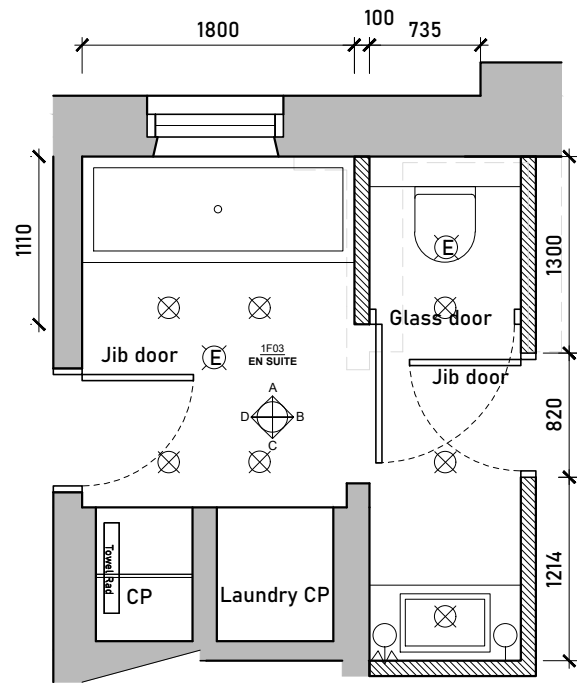

Proposed En Suite Floorplan
Scale 1:50 @ A3



Issued For				
COMMENT				
General Notes:				
THIS DRAWING HAS BEEN PREPARED BY MICHAEL EALES ARCHITECTS AND THE DATA CONTAINED HEREIN MAY BE USED OR REPRODUCED ONLY WITH MICHAEL EALES ARCHITECTS' APPROVAL.				


Rev.	Description	Date	Signed	Checked

--


--

A3 Scale 1:50 @ A3	Date 27.07.23	Drawn by AA	Checked by ME
Drawing Title Proposed Internal Elevations 1FL			
Project 32 Steele's Road London NW3 4RE			


<div>ME</div> <div>ARCHITECTS</div> <div>113 Fore Street, Hertford Hertfordshire, SG14 1AS T - 07764 496 345 E - info@me-architects.co.uk</div>		
Project no. 23 / 219	Drawing no. 412	Revision 01

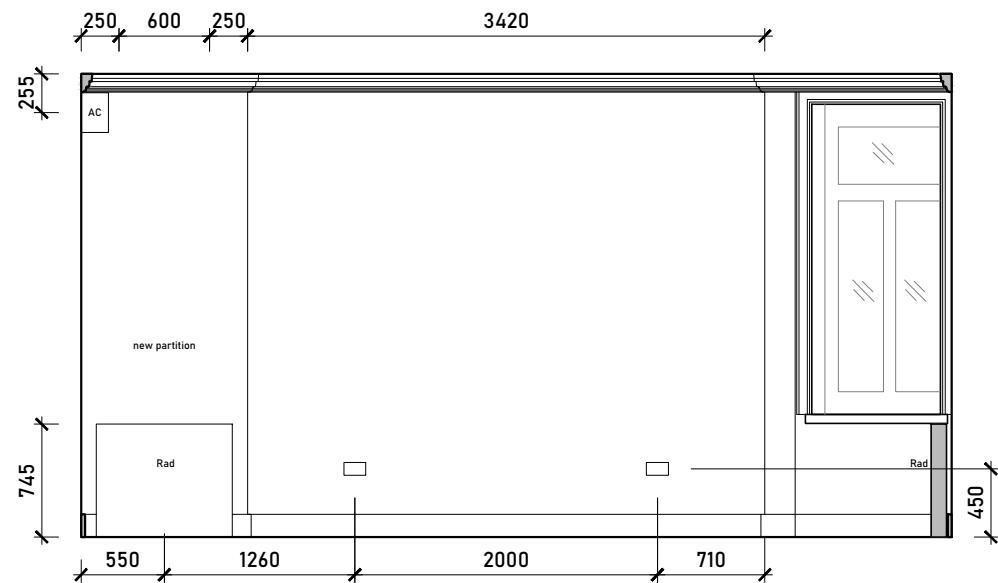


Internal Elevation A

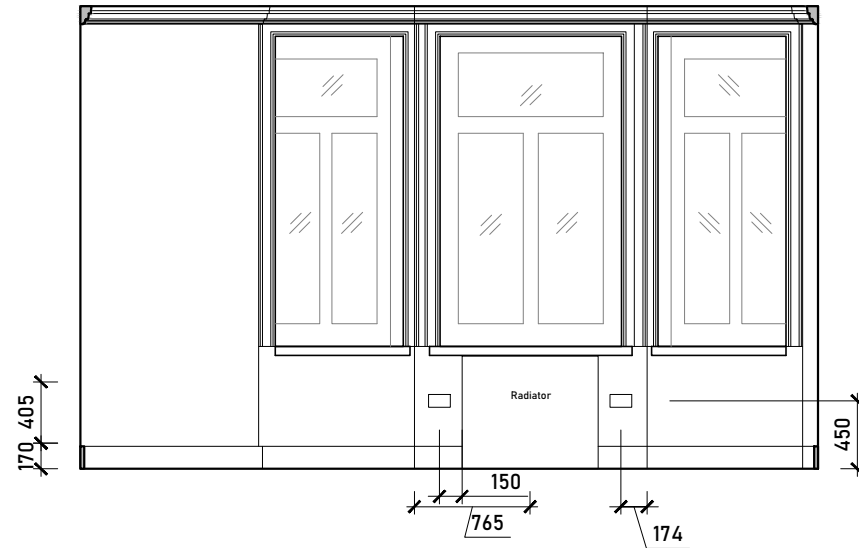


Internal Elevation B

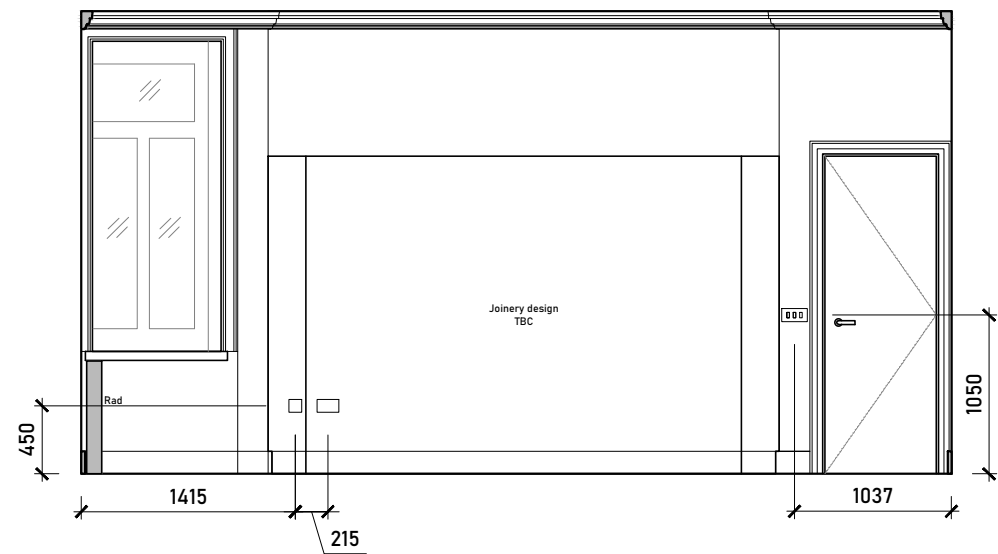

Internal Elevation C

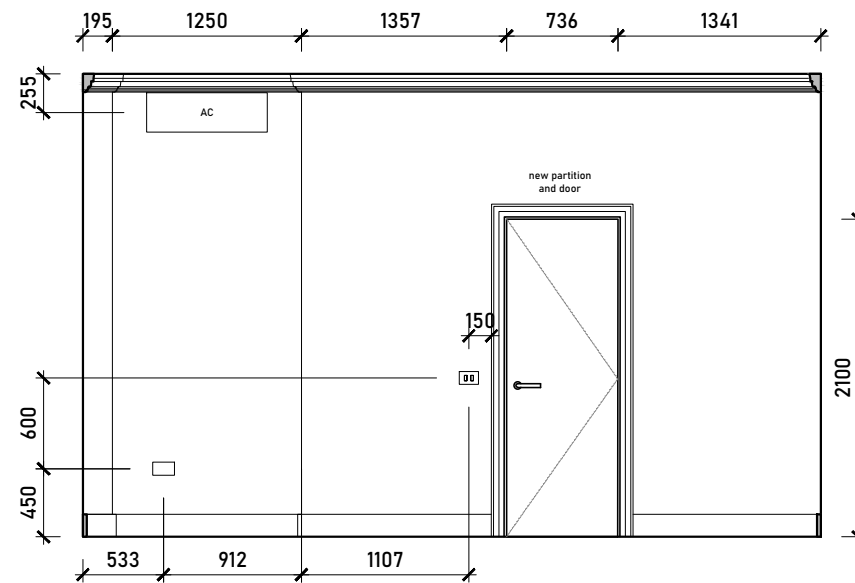


Internal Elevation D

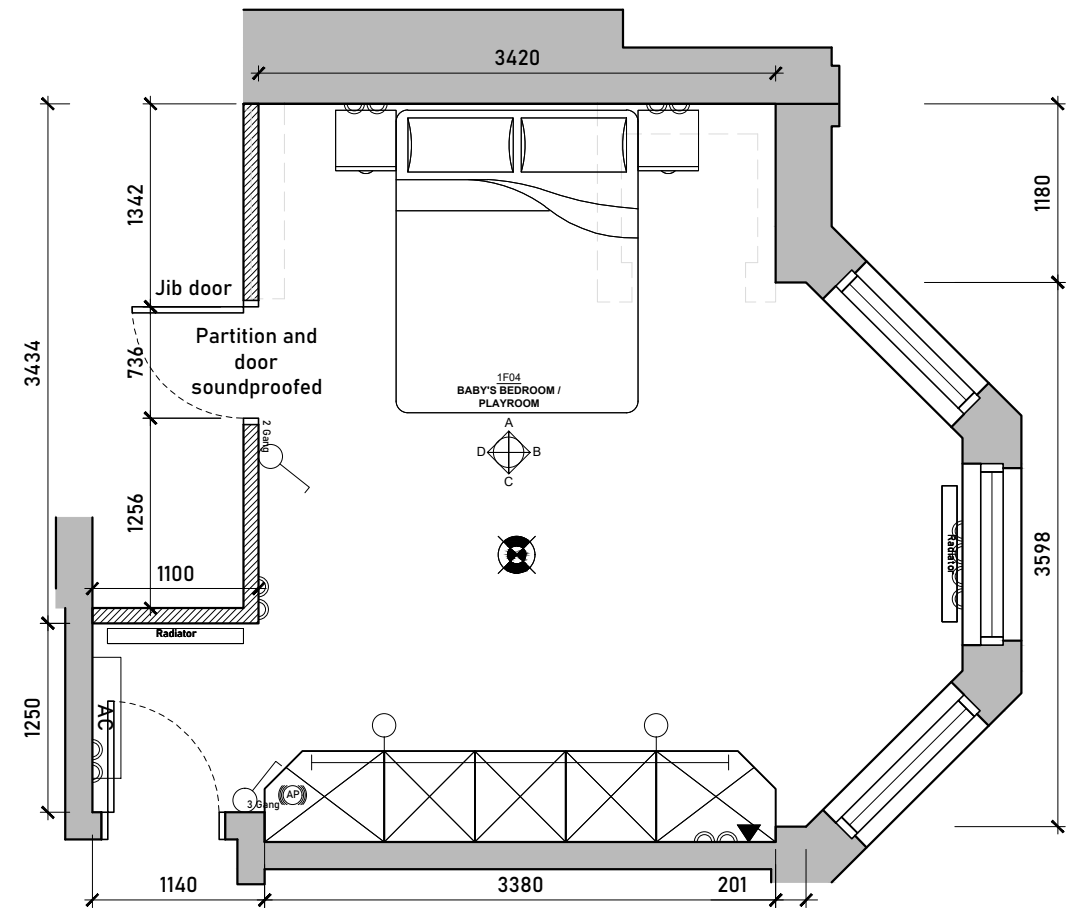


Proposed Playroom Floorplan
Scale 1:50 @ A3




Issued For <div>COMMENT</div>		Rev.	Description	Date	Signed	Checked					A3 Scale 1:50 @ A3		Date 27.07.23	Drawn by AA	Checked by ME	<div><div>ME</div><div>113 Fore Street, Hertford Hertfordshire, SG14 1AS</div><div>T - 07764 496 345 E - info@me-architects.co.uk</div><div>ARCHITECTS</div></div>		
General Notes: THIS DRAWING HAS BEEN PREPARED BY MICHAEL EALES ARCHITECTS AND THE DATA CONTAINED HEREIN MAY BE USED OR REPRODUCED ONLY WITH MICHAEL EALES ARCHITECTS' APPROVAL.											Drawing Title Proposed Internal Elevations 1FL							
												Project 32 Steele's Road London NW3 4RE				Project no. 23 / 219		
																Drawing no. 413		
																Revision 01		

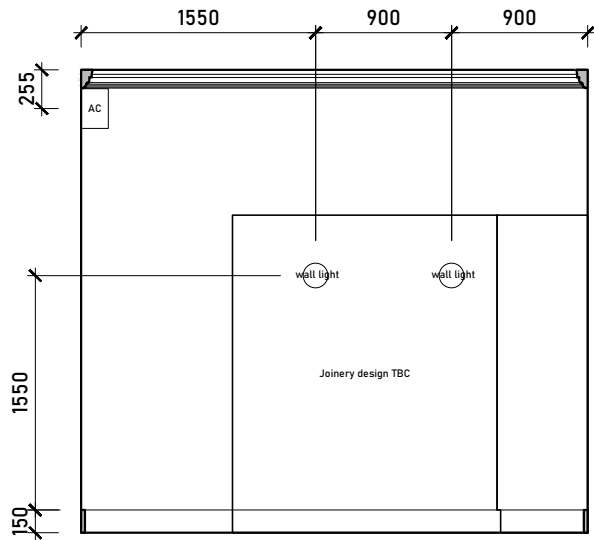


Internal Elevation A

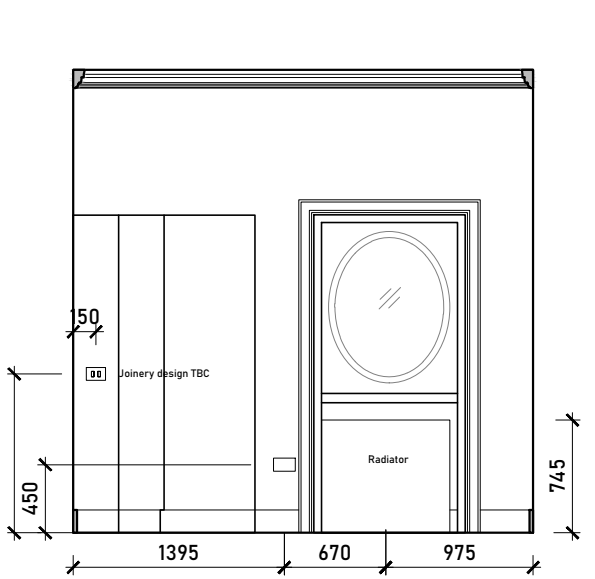


Internal Elevation B

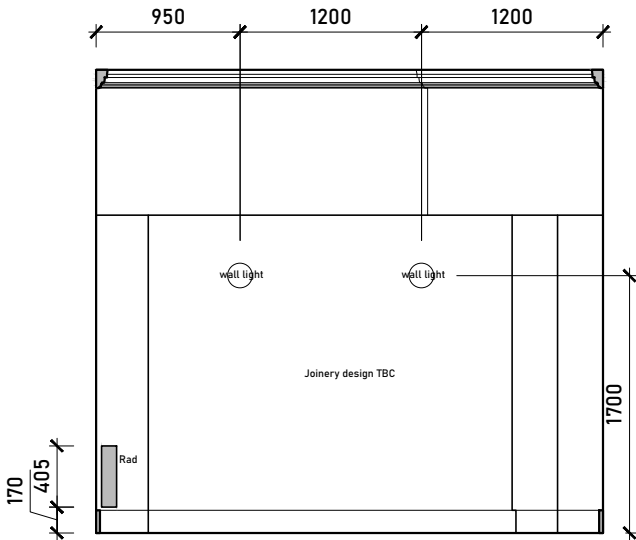

Internal Elevation C

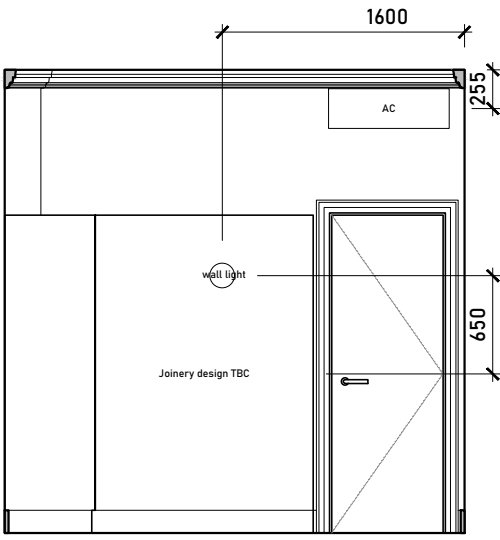

Internal Elevation D

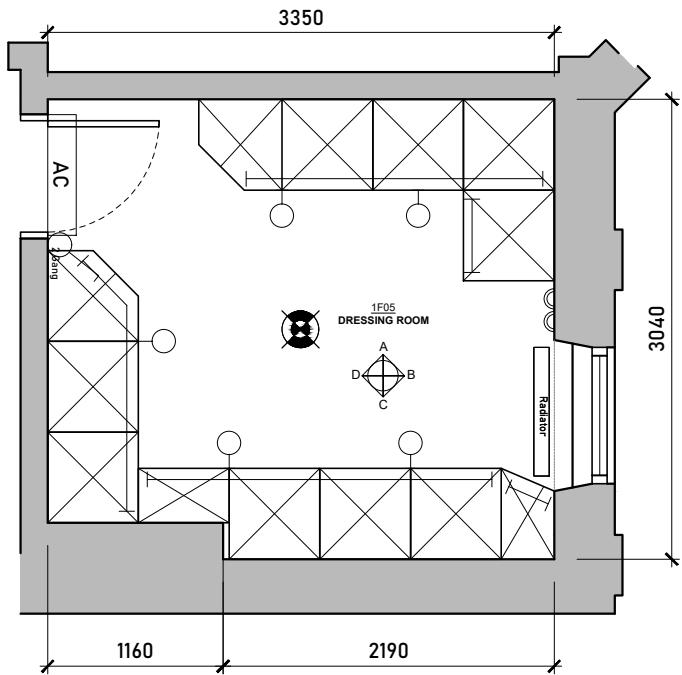

Proposed Dressing Room Floorplan
Scale 1:50 @ A3



Issued For				
COMMENT				
General Notes:				
THIS DRAWING HAS BEEN PREPARED BY MICHAEL EALES ARCHITECTS AND THE DATA CONTAINED HEREIN MAY BE USED OR REPRODUCED ONLY WITH MICHAEL EALES ARCHITECTS' APPROVAL.				


Rev.	Description	Date	Signed	Checked

--


--

A3 Scale 1:50 @ A3	Date 27.07.23	Drawn by AA	Checked by ME
Drawing Title Proposed Internal Elevations 1FL			
Project 32 Steele's Road London NW3 4RE			


<div><div>ME</div><div>ARCHITECTS</div></div> <div>113 Fore Street, Hertford Hertfordshire, SG14 1AS T - 07764 496 345 E - info@me-architects.co.uk</div>		
Project no. 23 / 219	Drawing no. 414	Revision 01

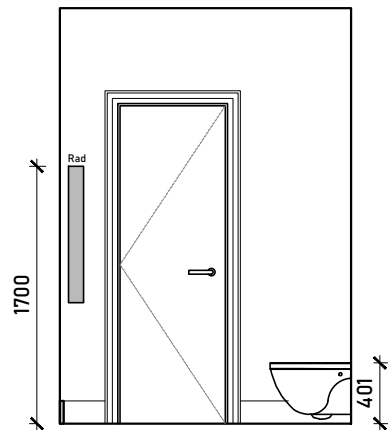


Internal Elevation A

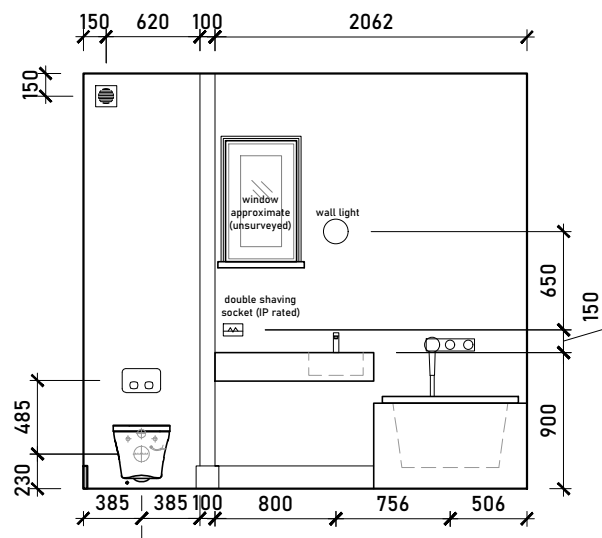


Internal Elevation B

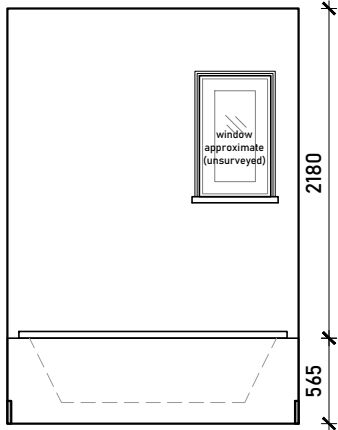

Internal Elevation C

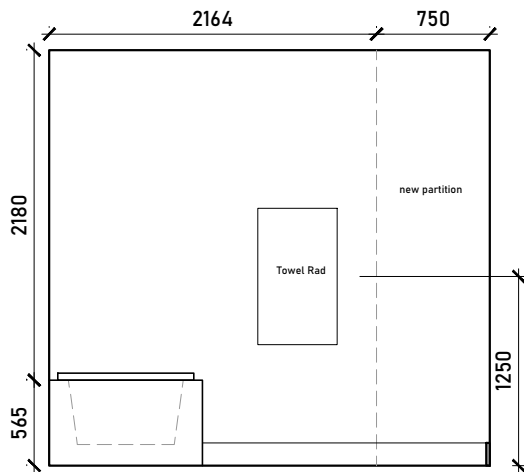

Internal Elevation D

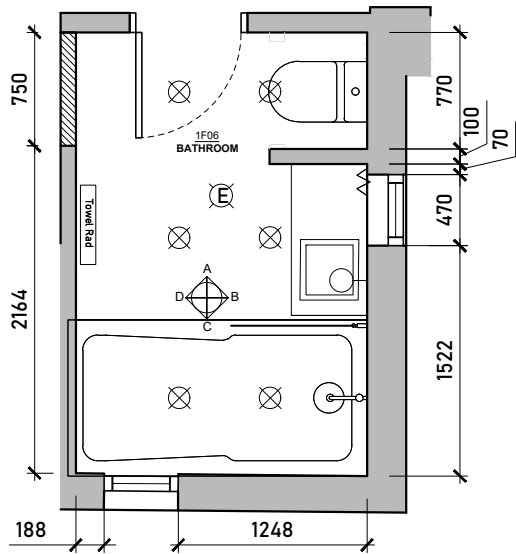

Proposed Bathroom Floorplan
Scale 1:50 @ A3



Issued For				
COMMENT				
General Notes:				
THIS DRAWING HAS BEEN PREPARED BY MICHAEL EALES ARCHITECTS AND THE DATA CONTAINED HEREIN MAY BE USED OR REPRODUCED ONLY WITH MICHAEL EALES ARCHITECTS' APPROVAL.				


Rev.	Description	Date	Signed	Checked

--


--

A3 Scale 1:50 @ A3	Date 27.07.23	Drawn by AA	Checked by ME
Drawing Title Proposed Internal Elevations First Floor			
Project 32 Steele's Road London NW3 4RE			


<div><div>ME</div><div>ARCHITECTS</div></div> <div>113 Fore Street, Hertford Hertfordshire, SG14 1AS T - 07764 496 345 E - info@me-architects.co.uk</div>		
Project no. 23 / 219	Drawing no. 415	Revision 01

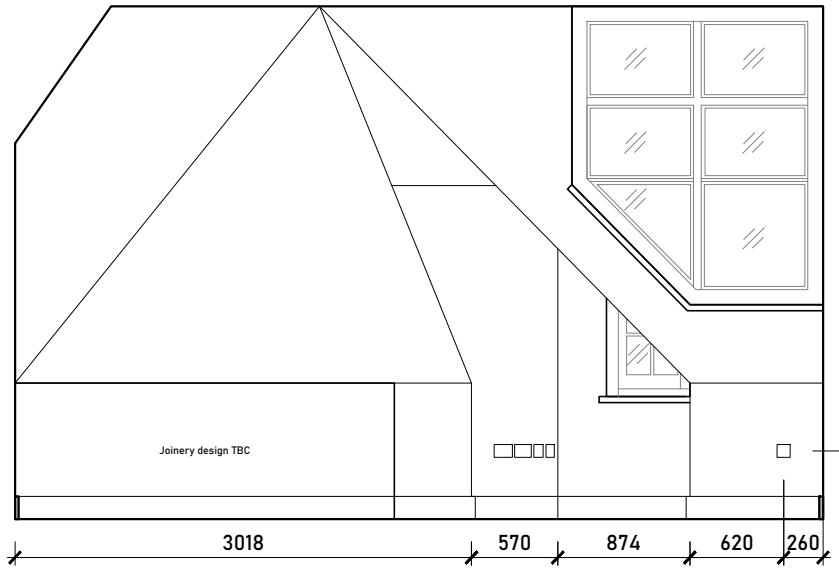


Internal Elevation A

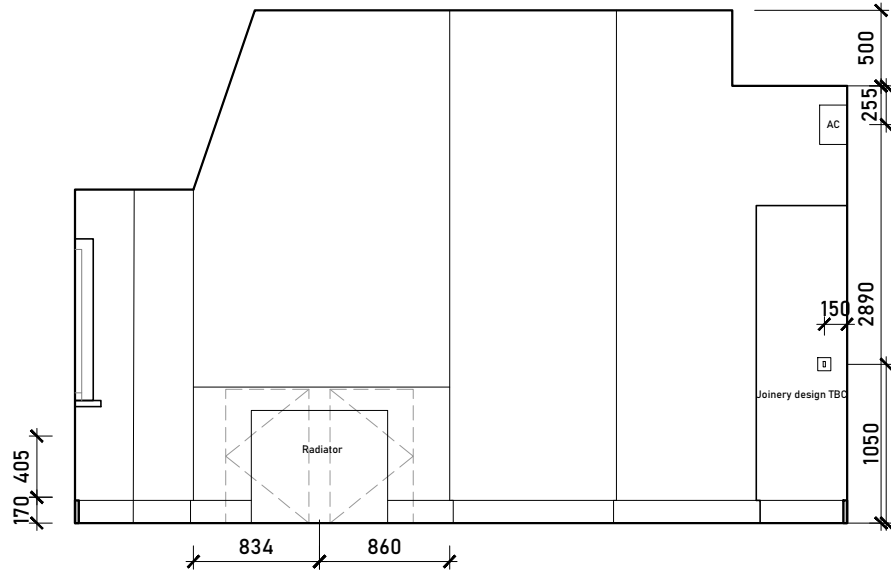


Internal Elevation B

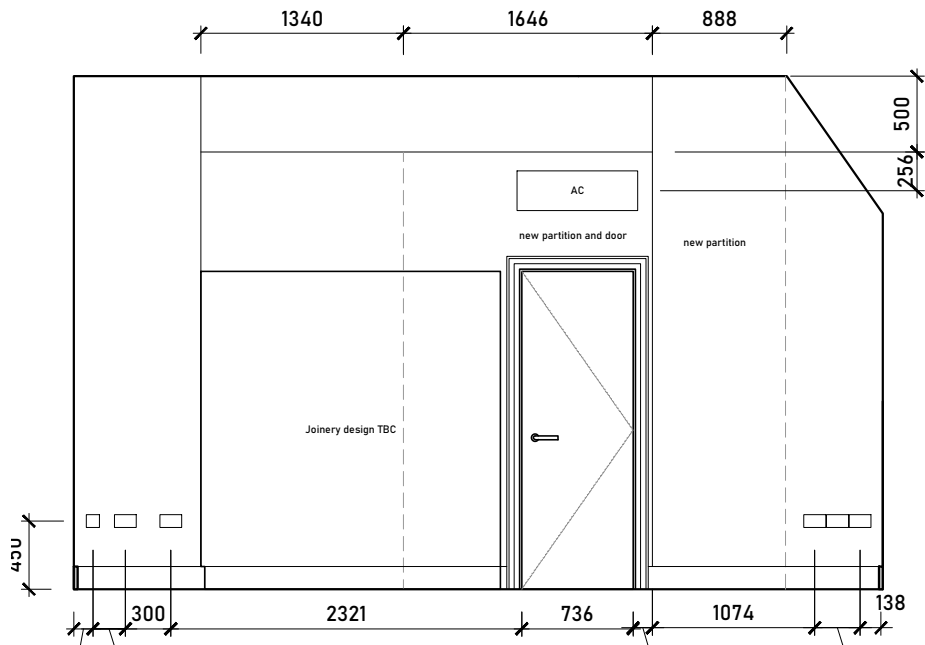

Internal Elevation C

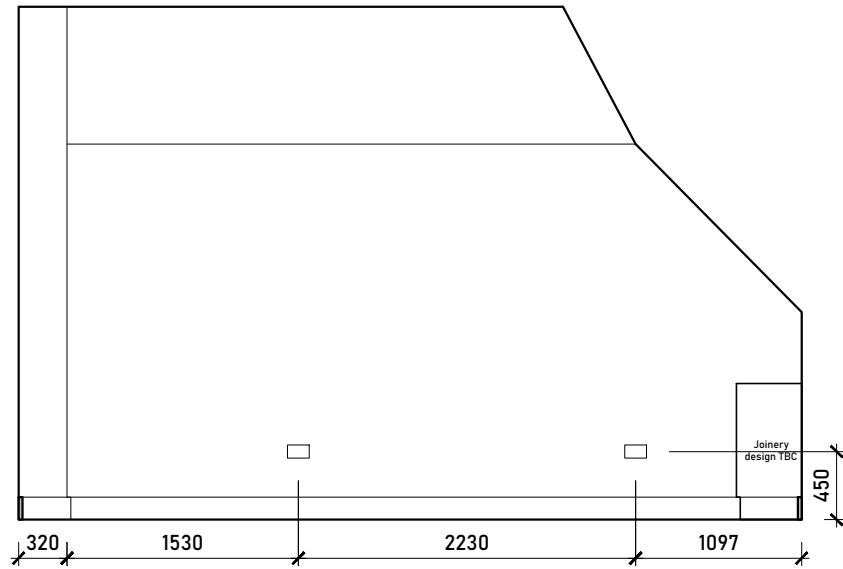

Internal Elevation D

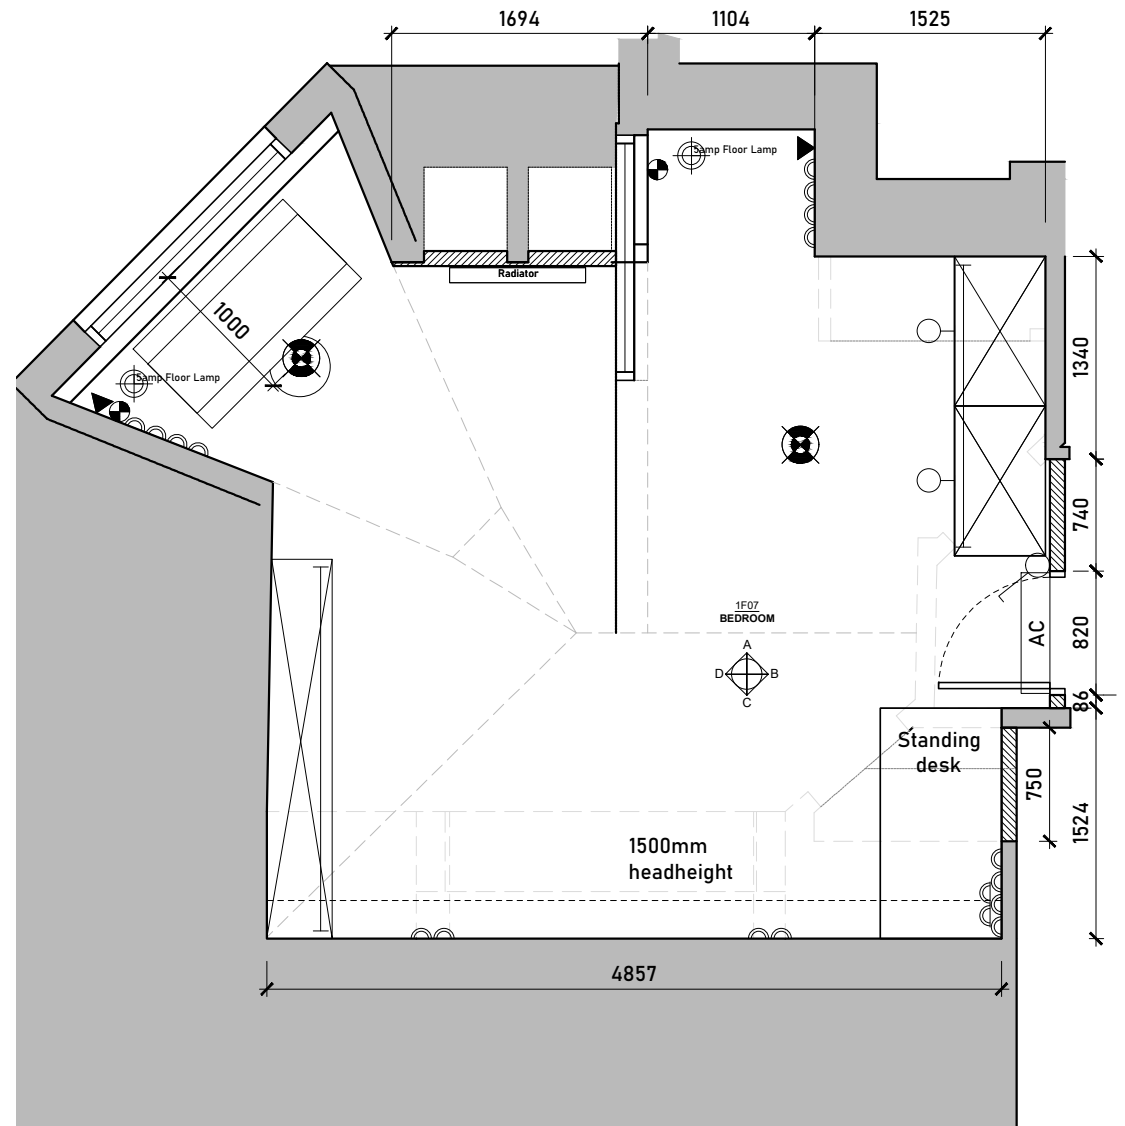

Proposed Bedroom Floorplan
Scale 1:50 @ A3



Issued For <div>COMMENT</div>		Rev.	Description	Date	Signed	Checked					A3 Scale 1:50 @ A3	Date 27.07.23	Drawn by AA	Checked by ME	<div>ME ARCHITECTS</div> <div>113 Fore Street, Hertford Hertfordshire, SG14 1AS</div> <div>T - 0764 496 345 E - info@me-architects.co.uk</div>		
General Notes: THIS DRAWING HAS BEEN PREPARED BY MICHAEL EALES ARCHITECTS AND THE DATA CONTAINED HEREIN MAY BE USED OR REPRODUCED ONLY WITH MICHAEL EALES ARCHITECTS' APPROVAL.											Drawing Title Proposed Internal Elevations First Floor						
												Project 32 Steele's Road London NW3 4RE			Project no. 23 / 219	Drawing no. 416	Revision 01