




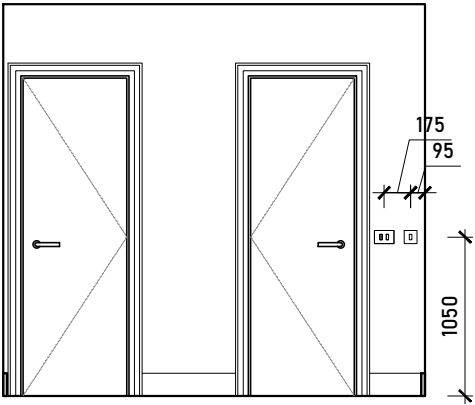


Internal Elevation A

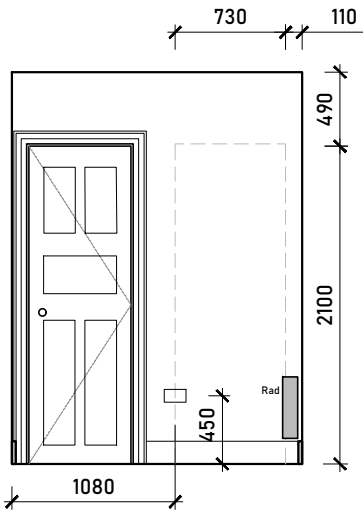


Internal Elevation B

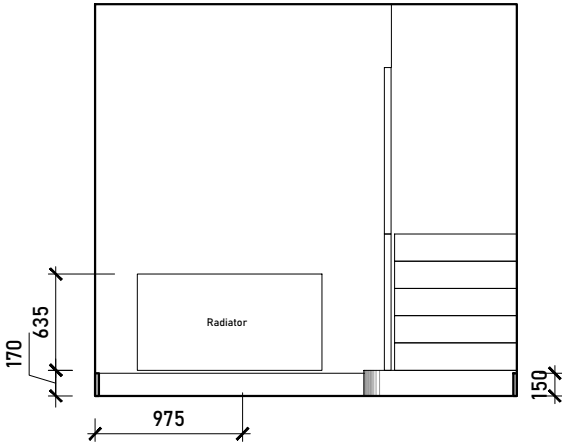

Internal Elevation C

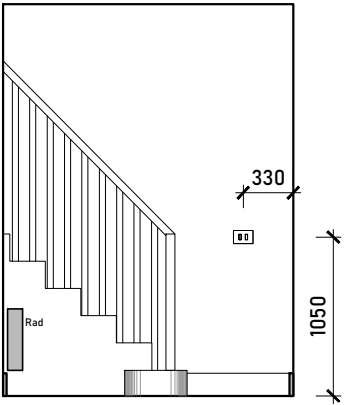

Internal Elevation D

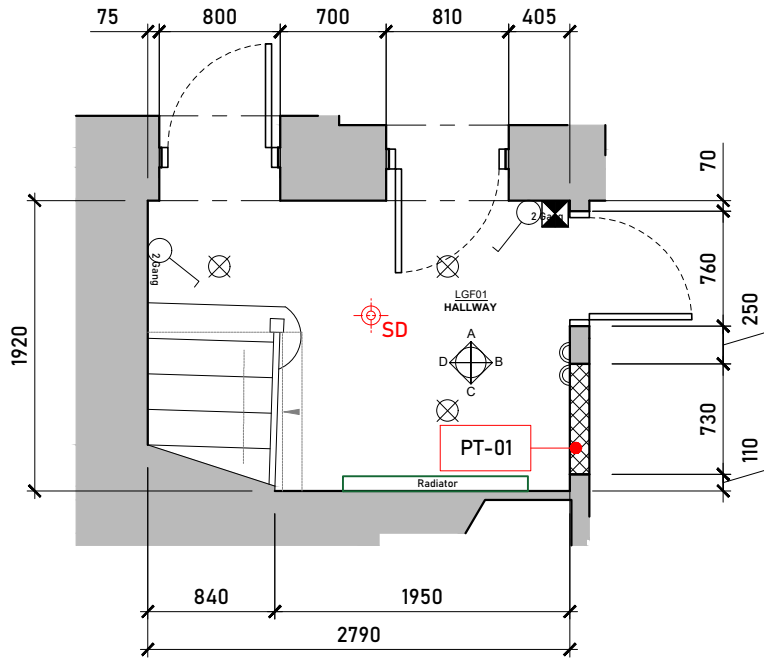

Proposed Hallway Floorplan
Scale 1:50 @ A3



COMMENT				
General Notes: THIS DRAWING HAS BEEN PREPARED BY MICHAEL EALES ARCHITECTS AND THE DATA CONTAINED HEREIN MAY BE USED OR REPRODUCED ONLY WITH MICHAEL EALES ARCHITECTS' APPROVAL.				


Rev.	Description	Date	Signed	Checked

--


--

A3 Scale 1:50 @ A3	Date 26.07.23	Drawn by AA	Checked by ME
Drawing Title Proposed Internal Elevations LGF			
Project 32 Steele's Road London NW3 4RE			


ME ARCHITECTS 113 Fore Street, Hertford Hertfordshire, SG14 1AS T - 07764 496 345 E - info@me-architects.co.uk		
Project no. 23 / 219	Drawing no. 430	Revision 00

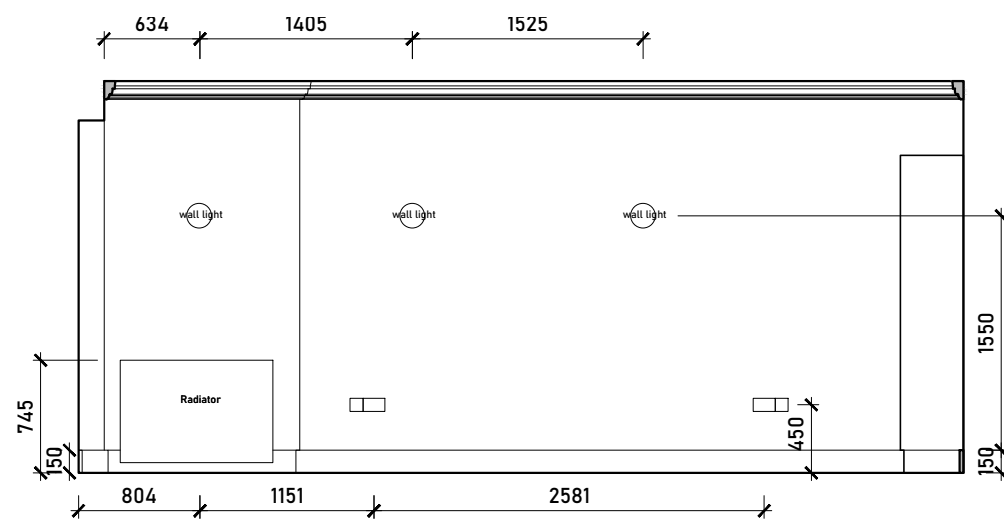


Internal Elevation A

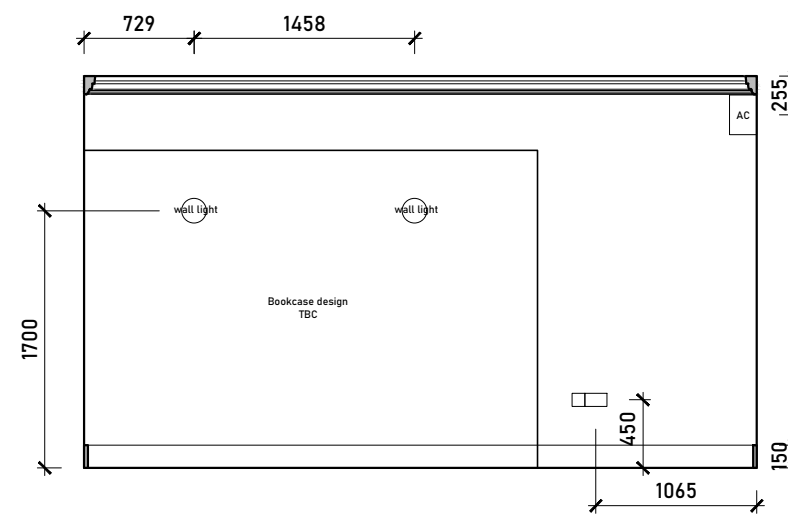


Internal Elevation B

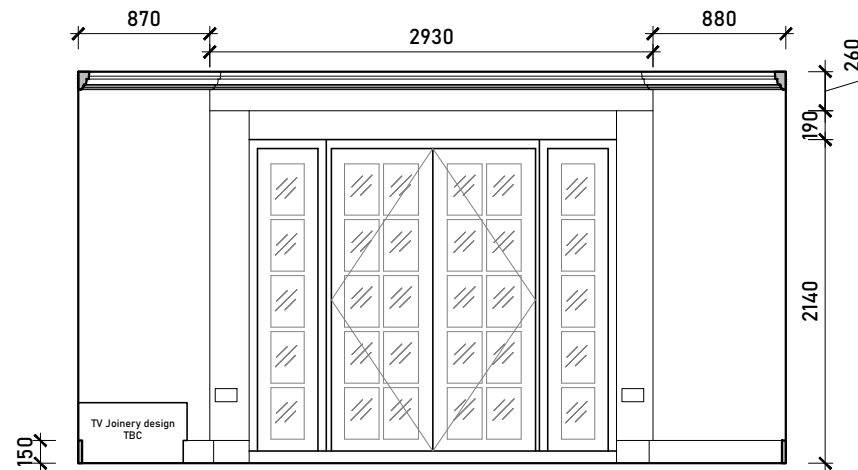


Internal Elevation C

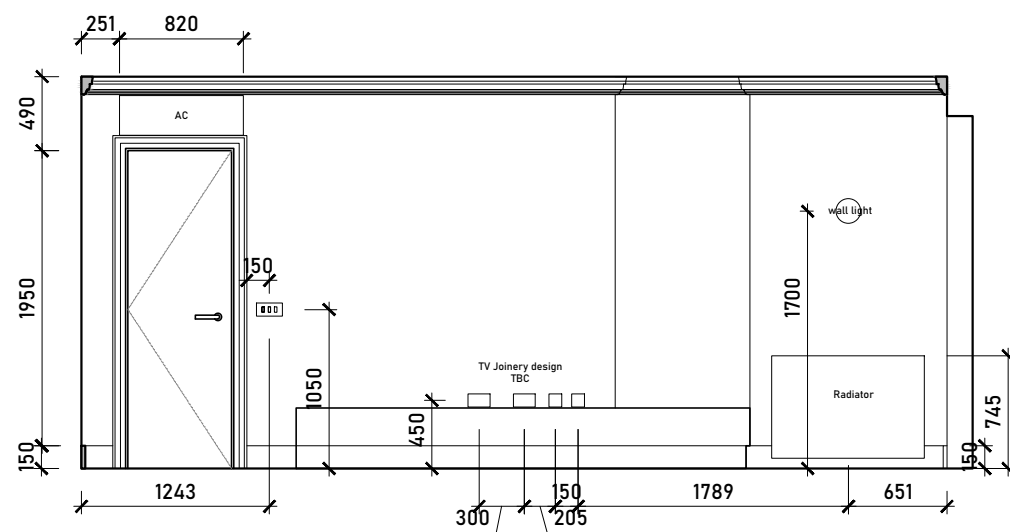


Internal Elevation D

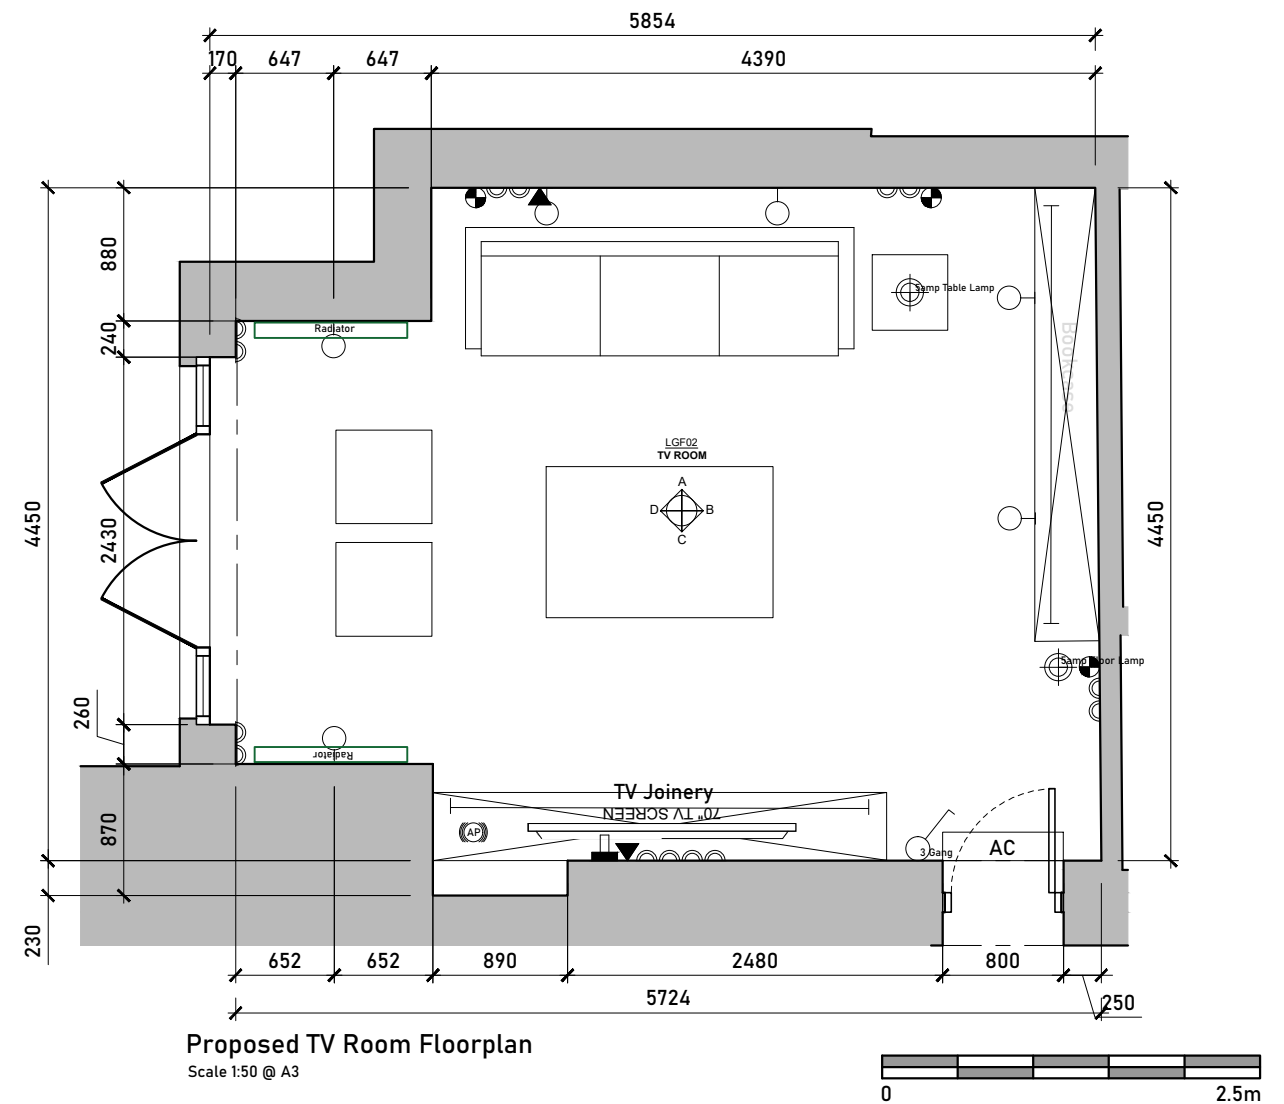


Issued For COMMENT		<table><tr><th>Rev.</th><th>Description</th><th>Date</th><th>Signed</th><th>Checked</th></tr><tr><td></td><td></td><td></td><td></td><td></td></tr></table>					Rev.	Description	Date	Signed	Checked																<table><tr><td>A3 Scale 1:50 @ A3</td><td>Date 26.07.23</td><td>Drawn by AA</td><td>Checked by ME</td></tr><tr><td colspan="4">Drawing Title Proposed Internal Elevations LGF</td></tr><tr><td colspan="4">Project 32 Steele's Road London NW3 4RE</td></tr></table>				A3 Scale 1:50 @ A3	Date 26.07.23	Drawn by AA	Checked by ME	Drawing Title Proposed Internal Elevations LGF				Project 32 Steele's Road London NW3 4RE				ME ARCHITECTS 113 Fore Street, Hertford Hertfordshire, SG14 1AS T - 07764 496 345 E - info@me-architects.co.uk			
Rev.	Description	Date	Signed	Checked	
A3 Scale 1:50 @ A3	Date 26.07.23	Drawn by AA	Checked by ME	
Drawing Title Proposed Internal Elevations LGF	
Project 32 Steele's Road London NW3 4RE	
General Notes: THIS DRAWING HAS BEEN PREPARED BY MICHAEL EALES ARCHITECTS AND THE DATA CONTAINED HEREIN MAY BE USED OR REPRODUCED ONLY WITH MICHAEL EALES ARCHITECTS' APPROVAL.																<table><tr><td>Project no. 23 / 219</td><td>Drawing no. 431</td><td>Revision 00</td></tr></table>				Project no. 23 / 219	Drawing no. 431	Revision 00																								
Project no. 23 / 219	Drawing no. 431	Revision 00	

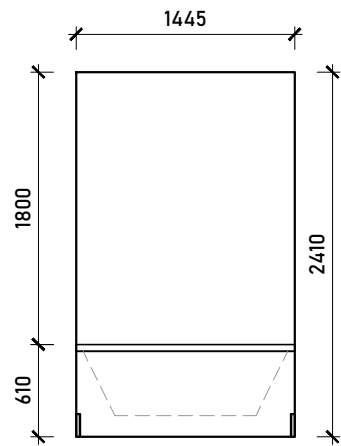


Internal Elevation A

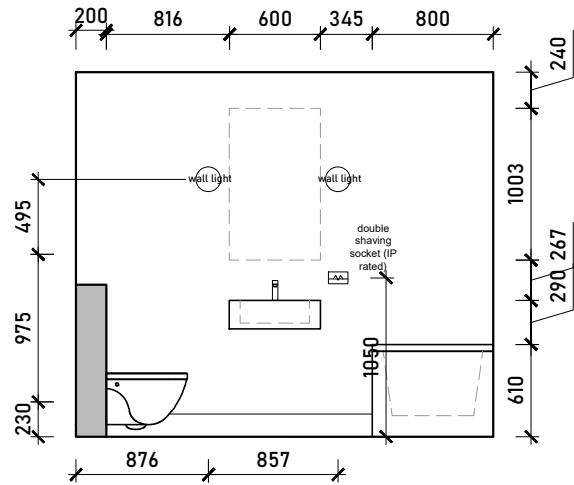


Internal Elevation B

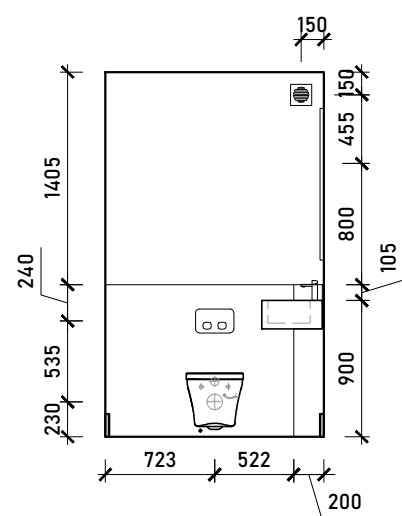

Internal Elevation C

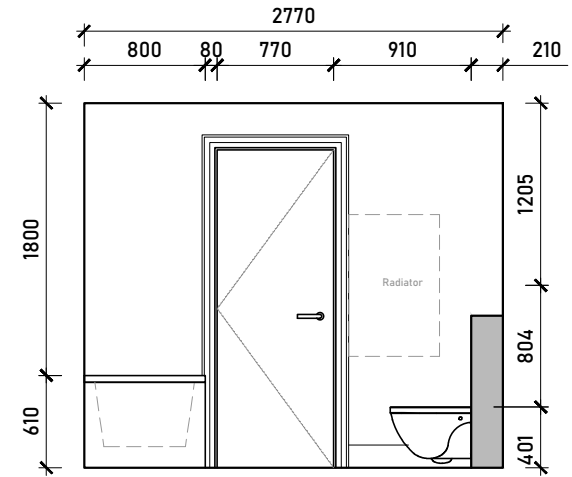


Internal Elevation D

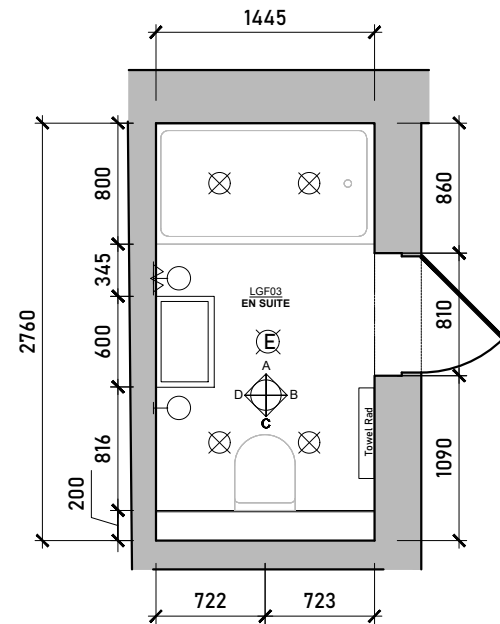


Proposed En Suite Floorplan
Scale 1:50 @ A3




Issued For COMMENT		Rev.	Description	Date	Signed	Checked					A3 Scale 1:50 @ A3		Date 26.07.23	Drawn by AA	Checked by ME	ME ARCHITECTS 113 Fore Street, Hertford Hertfordshire, SG14 1AS T - 07764 496 345 E - info@me-architects.co.uk		
General Notes: THIS DRAWING HAS BEEN PREPARED BY MICHAEL EALES ARCHITECTS AND THE DATA CONTAINED HEREIN MAY BE USED OR REPRODUCED ONLY WITH MICHAEL EALES ARCHITECTS' APPROVAL.											Drawing Title Proposed Internal Elevations LGF							
										Project 32 Steele's Road London NW3 4RE				Project no. 23 / 219				

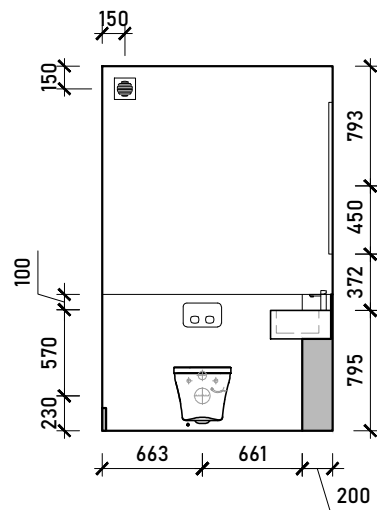


Internal Elevation A

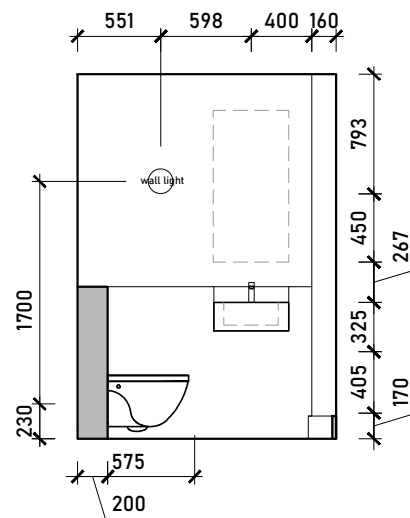


Internal Elevation B

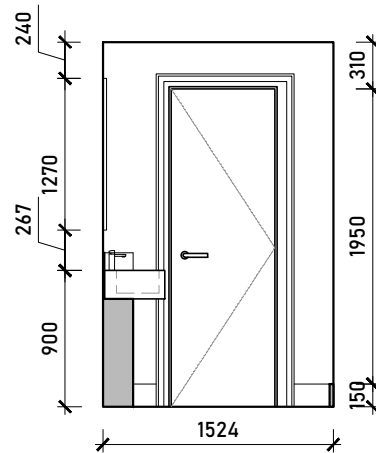

Internal Elevation C

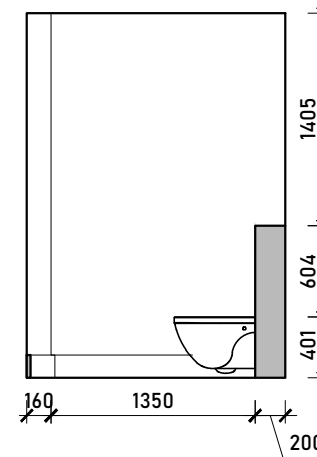


Internal Elevation D

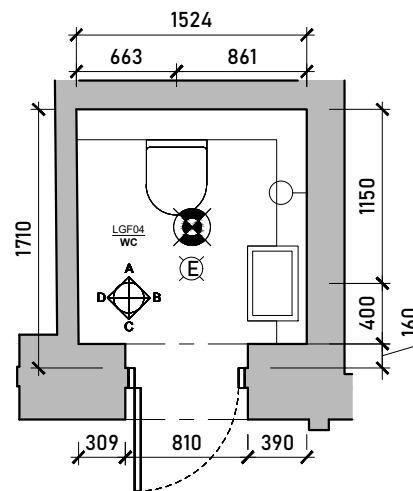

Proposed WC Floorplan
Scale 1:50 @ A3




Issued For COMMENT		Rev.	Description	Date	Signed	Checked			A3 Scale 1:50 @ A3		Date 26.07.23	Drawn by AA	Checked by ME	ME ARCHITECTS 113 Fore Street, Hertford Hertfordshire, SG14 1AS T - 07764 496 345 E - info@me-architects.co.uk	
General Notes: THIS DRAWING HAS BEEN PREPARED BY MICHAEL EALES ARCHITECTS AND THE DATA CONTAINED HEREIN MAY BE USED OR REPRODUCED ONLY WITH MICHAEL EALES ARCHITECTS' APPROVAL.									Drawing Title Proposed Internal Elevations LGF						
									Project 32 Steele's Road London NW3 4RE			Project no. 23 / 219		Drawing no. 433	Revision 00

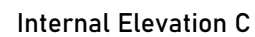


Scale 1:50 @ A3


[illegible]

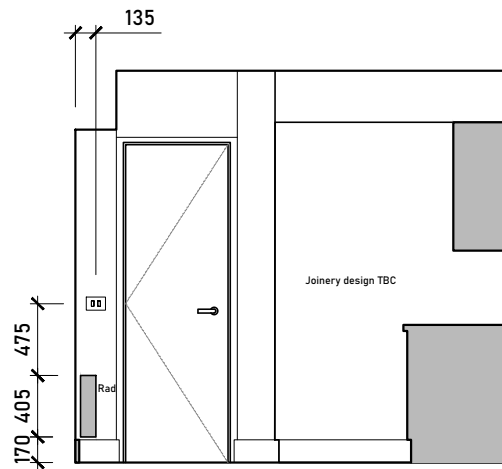


Internal Elevation A

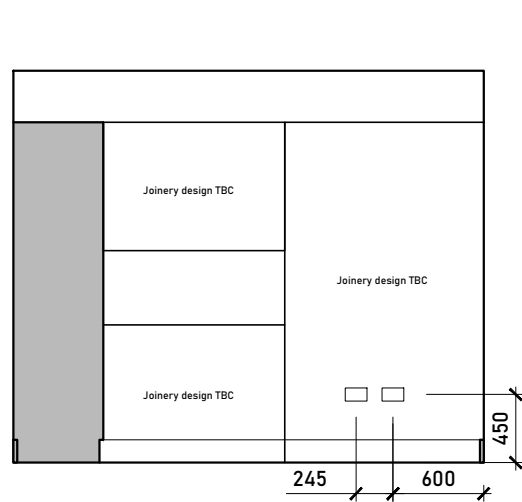


Internal Elevation B

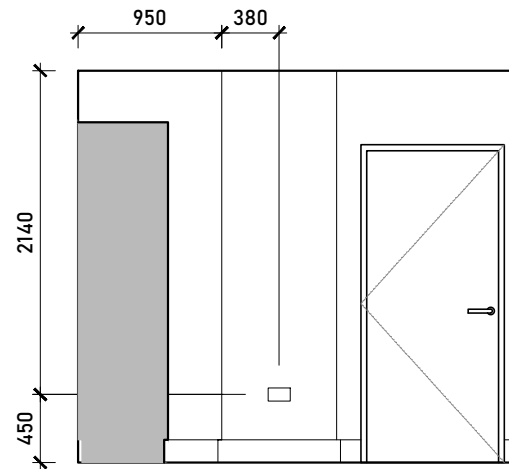

Internal Elevation C

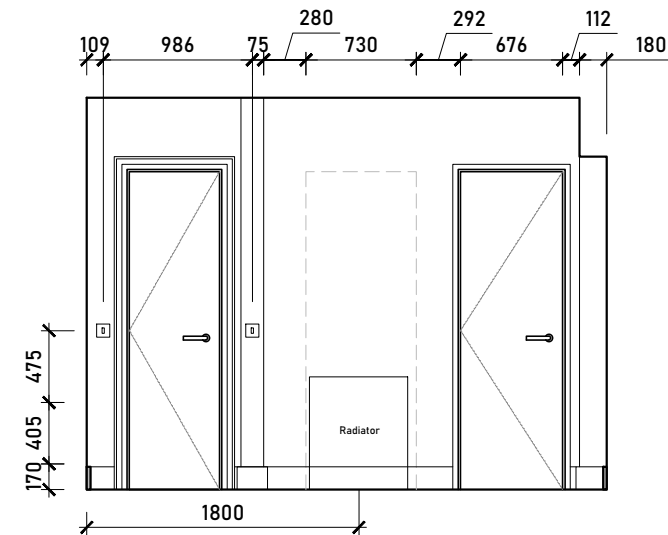


Internal Elevation D

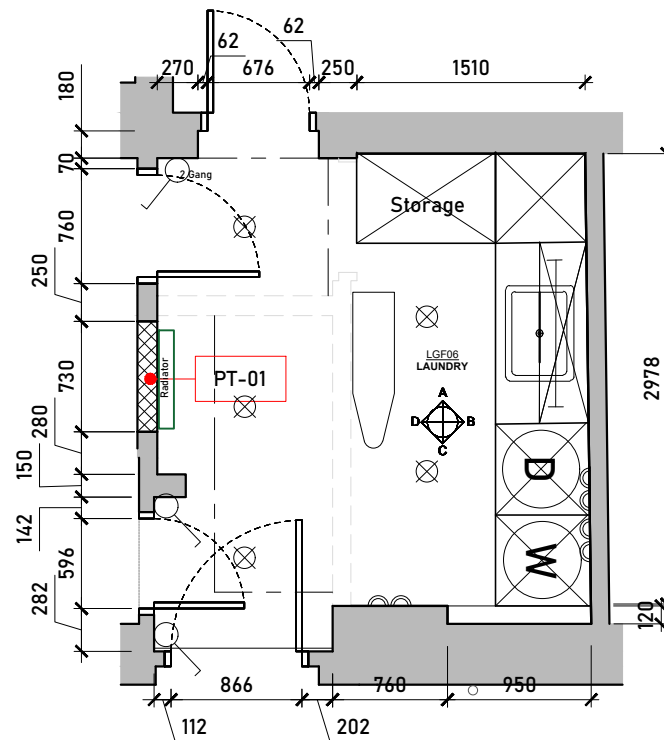


Proposed Laundry Room Floorplan
Scale 1:50 @ A3




Issued For COMMENT		Rev.	Description	Date	Signed	Checked					A3 Scale 1:50 @ A3	Date 26.07.23	Drawn by AA	Checked by ME	ME 113 Fore Street, Hertford Hertfordshire, SG14 1AS T - 07764 496 345 E - info@me-architects.co.uk ARCHITECTS		
General Notes: THIS DRAWING HAS BEEN PREPARED BY MICHAEL EALES ARCHITECTS AND THE DATA CONTAINED HEREIN MAY BE USED OR REPRODUCED ONLY WITH MICHAEL EALES ARCHITECTS' APPROVAL.											Drawing Title Proposed Internal Elevations LGF						
											Project 32 Steele's Road London NW3 4RE						
											Project no. 23 / 219		Drawing no. 435		Revision 00		

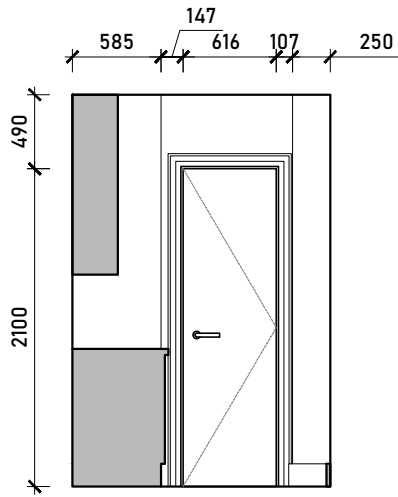


Internal Elevation A

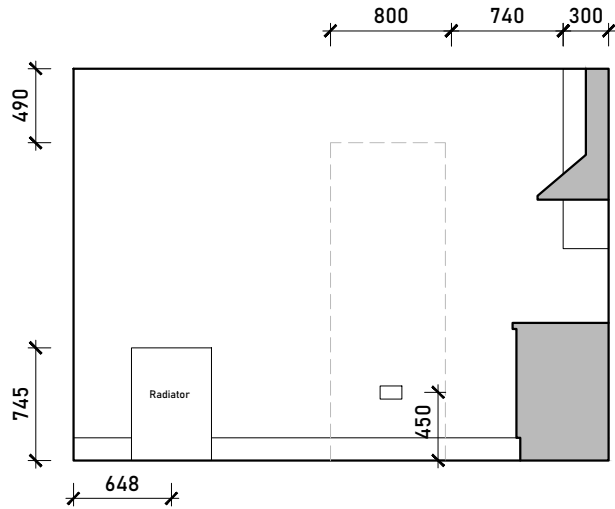


Internal Elevation B

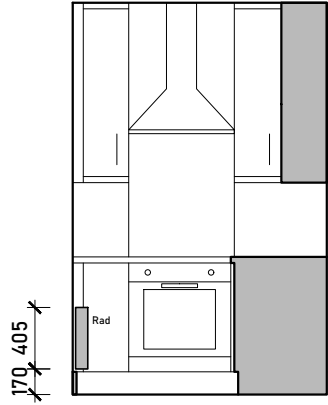

Internal Elevation C

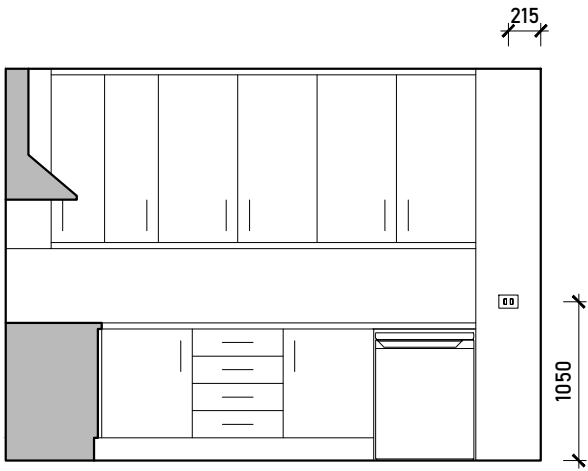

Internal Elevation D

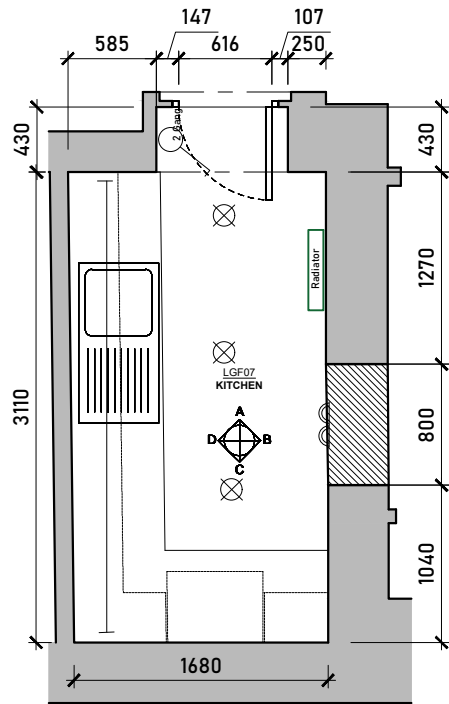

Proposed Kitchen Floorplan
Scale 1:50 @ A3



Issued For	
COMMENT	
General Notes:	
THIS DRAWING HAS BEEN PREPARED BY MICHAEL EALES ARCHITECTS AND THE DATA CONTAINED HEREIN MAY BE USED OR REPRODUCED ONLY WITH MICHAEL EALES ARCHITECTS' APPROVAL.	


Rev.	Description	Date	Signed	Checked

--


--

A3 Scale 1:50 @ A3	Date 26.07.23	Drawn by AA	Checked by ME
Drawing Title Proposed Internal Elevations LGF			
Project 32 Steele's Road London NW3 4RE			


ME ARCHITECTS 113 Fore Street, Hertford Hertfordshire, SG14 1AS T - 07764 496 345 E - info@me-architects.co.uk		
Project no. 23 / 219	Drawing no. 436	Revision 00

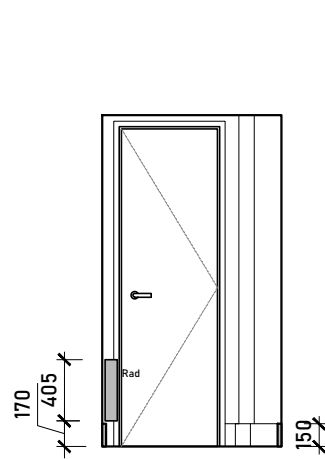


Internal Elevation A

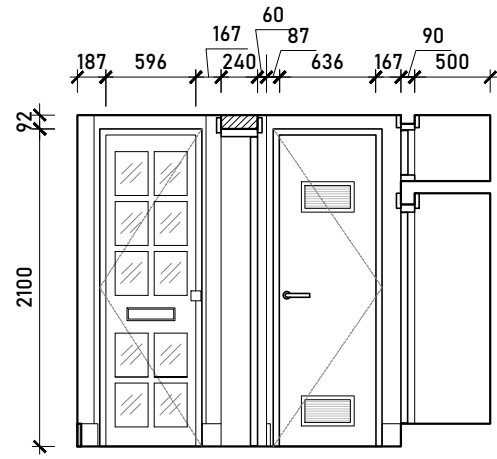


Internal Elevation B

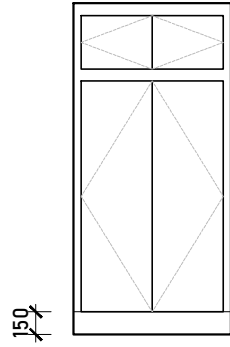

Internal Elevation C

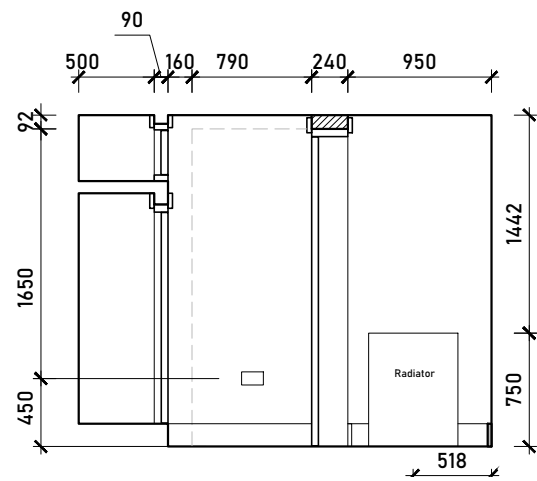


Internal Elevation D

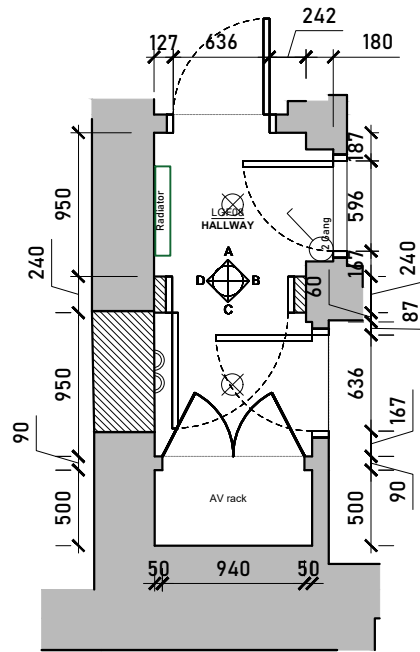


Proposed Hallway Floorplan
Scale 1:50 @ A3




Issued For COMMENT		Rev.	Description	Date	Signed	Checked					A3 Scale 1:50 @ A3	Date 26.07.23	Drawn by AA	Checked by ME	ME ARCHITECTS 113 Fore Street, Hertford Hertfordshire, SG14 1AS T - 07764 496 345 E - info@me-architects.co.uk
General Notes: THIS DRAWING HAS BEEN PREPARED BY MICHAEL EALES ARCHITECTS AND THE DATA CONTAINED HEREIN MAY BE USED OR REPRODUCED ONLY WITH MICHAEL EALES ARCHITECTS' APPROVAL.											Drawing Title Proposed Internal Elevations LGF				
											Project 32 Steele's Road London NW3 4RE				
											Project no. 23 / 219		Drawing no. 437		Revision 00

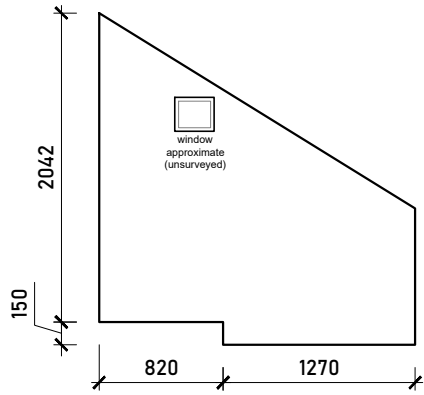


Internal Elevation A

 


Internal Elevation B

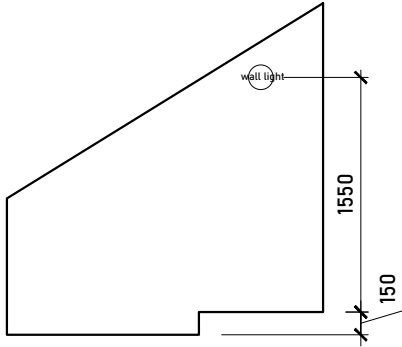

Internal Elevation C

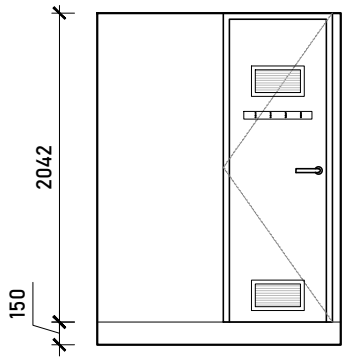

Internal Elevation D

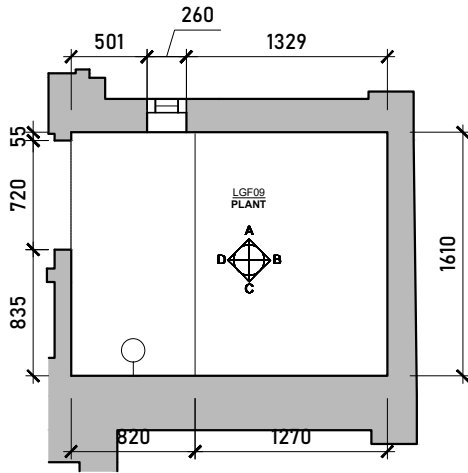

Proposed Plant Floorplan
Scale 1:50 @ A3



Issued For

COMMENT

General Notes:

THIS DRAWING HAS BEEN PREPARED BY MICHAEL EALES ARCHITECTS AND THE DATA CONTAINED HEREIN MAY BE USED OR REPRODUCED ONLY WITH MICHAEL EALES ARCHITECTS' APPROVAL.


Rev.	Description	Date	Signed	Checked

--


--

A3 Scale 1:50 @ A3	Date 26.07.23	Drawn by AA	Checked by ME
Drawing Title Proposed Internal Elevations LGF			
Project 32 Steele's Road London NW3 4RE			


113 Fore Street, Hertford Hertfordshire, SG14 1AS T - 07764 496 345 E - info@me-architects.co.uk		
Project no. 23 / 219	Drawing no. 438	Revision 00

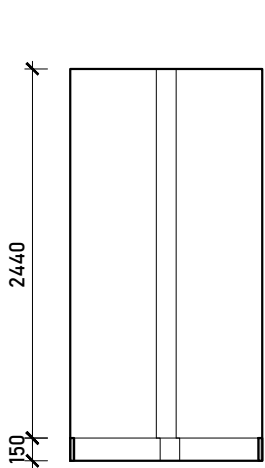


Internal Elevation A

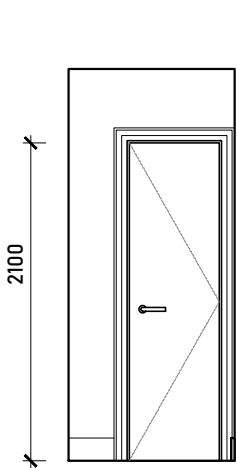


Internal Elevation B

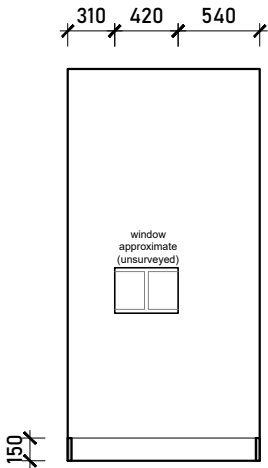

Internal Elevation C

 

Internal Elevation D

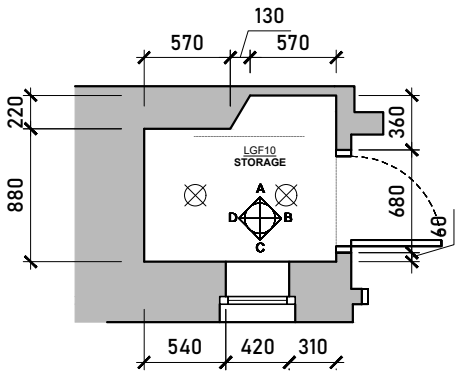

Proposed Storage Floorplan
Scale 1:50 @ A3



Issued For
COMMENT
General Notes:
THIS DRAWING HAS BEEN PREPARED BY MICHAEL EALES ARCHITECTS AND THE DATA CONTAINED HEREIN MAY BE USED OR REPRODUCED ONLY WITH MICHAEL EALES ARCHITECTS' APPROVAL.


Rev.	Description	Date	Signed	Checked

--


--

A3 Scale 1:50 @ A3	Date 26.07.23	Drawn by AA	Checked by ME
Drawing Title Proposed Internal Elevations LGF			
Project 32 Steele's Road London NW3 4RE			


ME ARCHITECTS 113 Fore Street, Hertford Hertfordshire, SG14 1AS T - 07764 496 345 E - info@me-architects.co.uk		
Project no. 23 / 219	Drawing no. 439	Revision 00

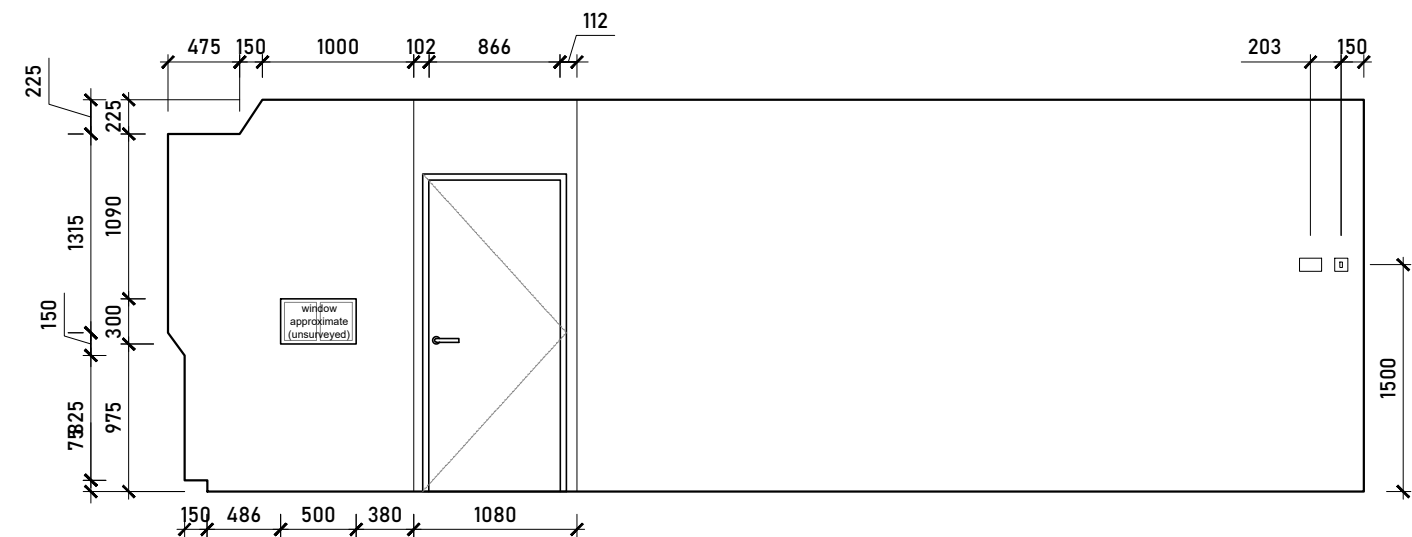


Internal Elevation A

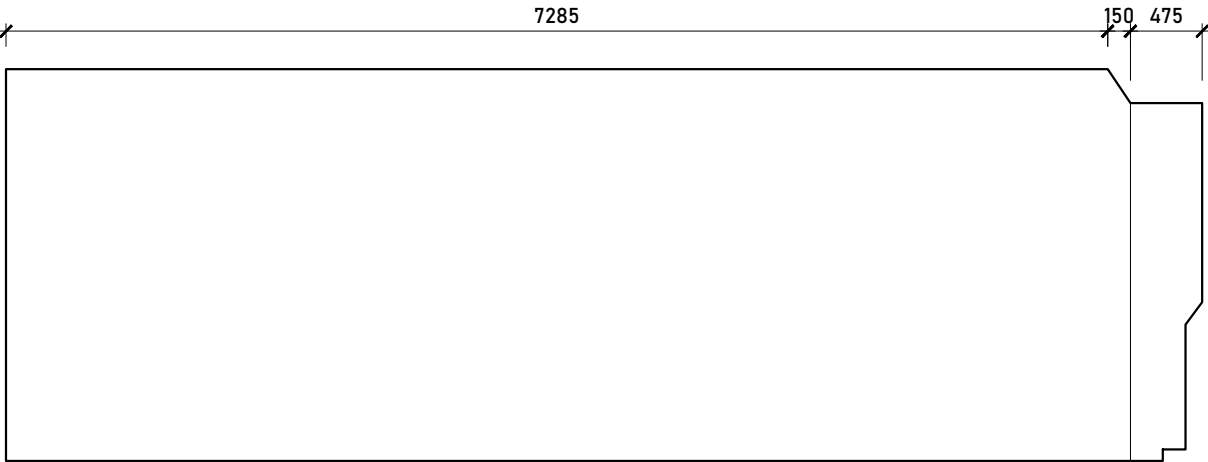


Internal Elevation C

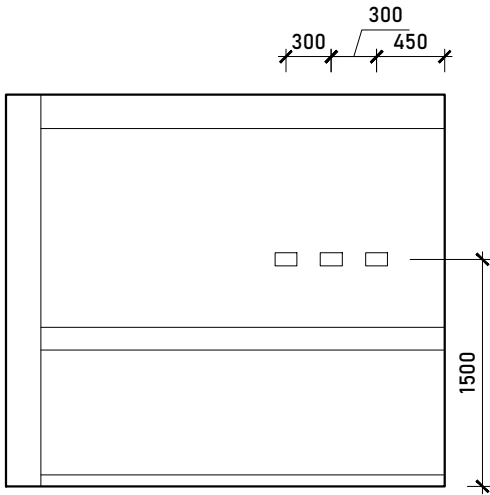

Internal Elevation D

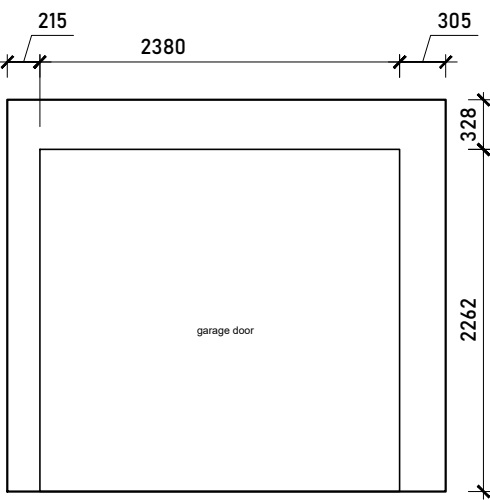

Internal Elevation B

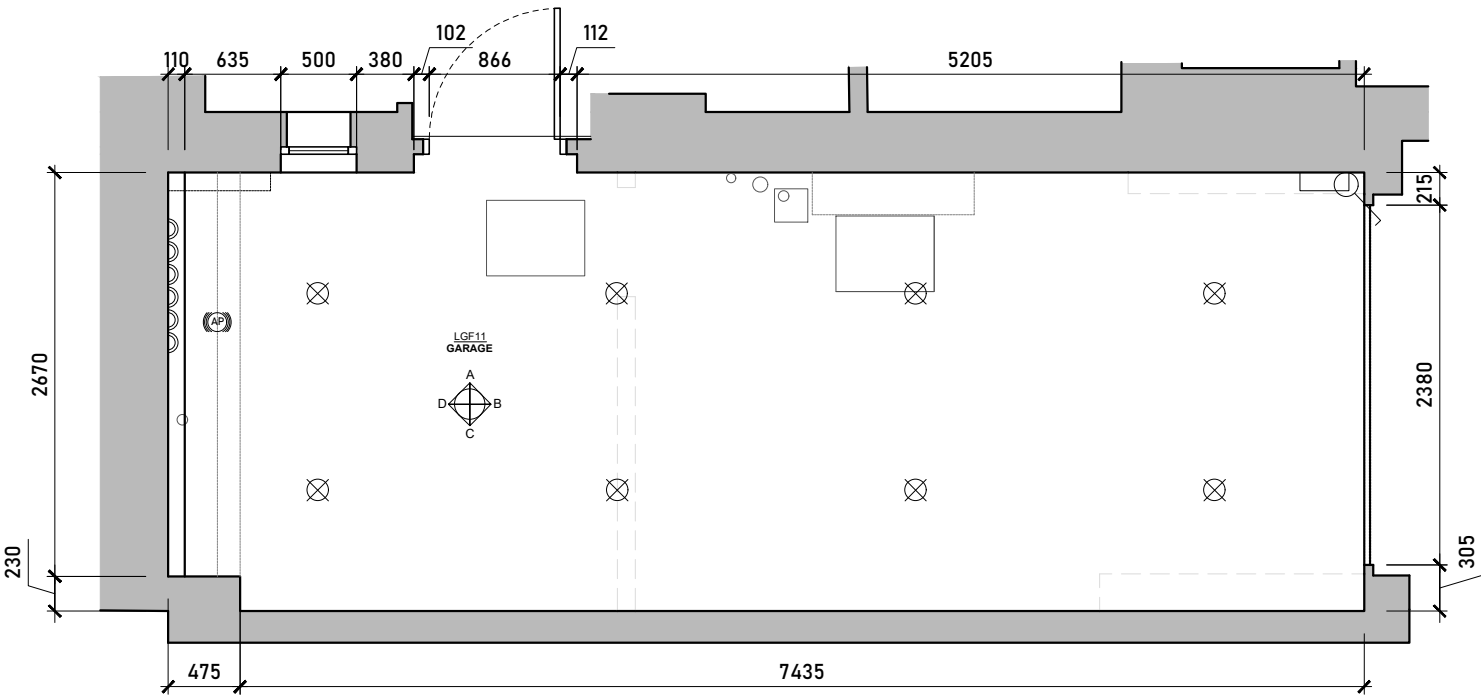

Proposed Garage Floorplan

Scale 1:50 @ A3



Issued For		COMMENT				Project		Date		Drawn by		Checked by		113 Fore Street, Hertford Hertfordshire, SG14 1AS T - 07764 496 345 E - info@me-architects.co.uk					
General Notes:		THIS DRAWING HAS BEEN PREPARED BY MICHAEL EALES ARCHITECTS AND THE DATA CONTAINED HEREIN MAY BE USED OR REPRODUCED ONLY WITH MICHAEL EALES ARCHITECTS' APPROVAL.						1:50 @ A3		26.07.23		AA							
								Drawing Title		Proposed Internal Elevations		LGF							
						32 Steele's Road London NW3 4RE								Project no. 23 / 219					
														Drawing no. 440					
														Revision 00					