


- Existing Low Level Brick Planter
- Existing French Doors
- Existing Timber Fence
- High level planting
- Existing Timber Lean-to at N13
- Existing Retaining Wall in render finish

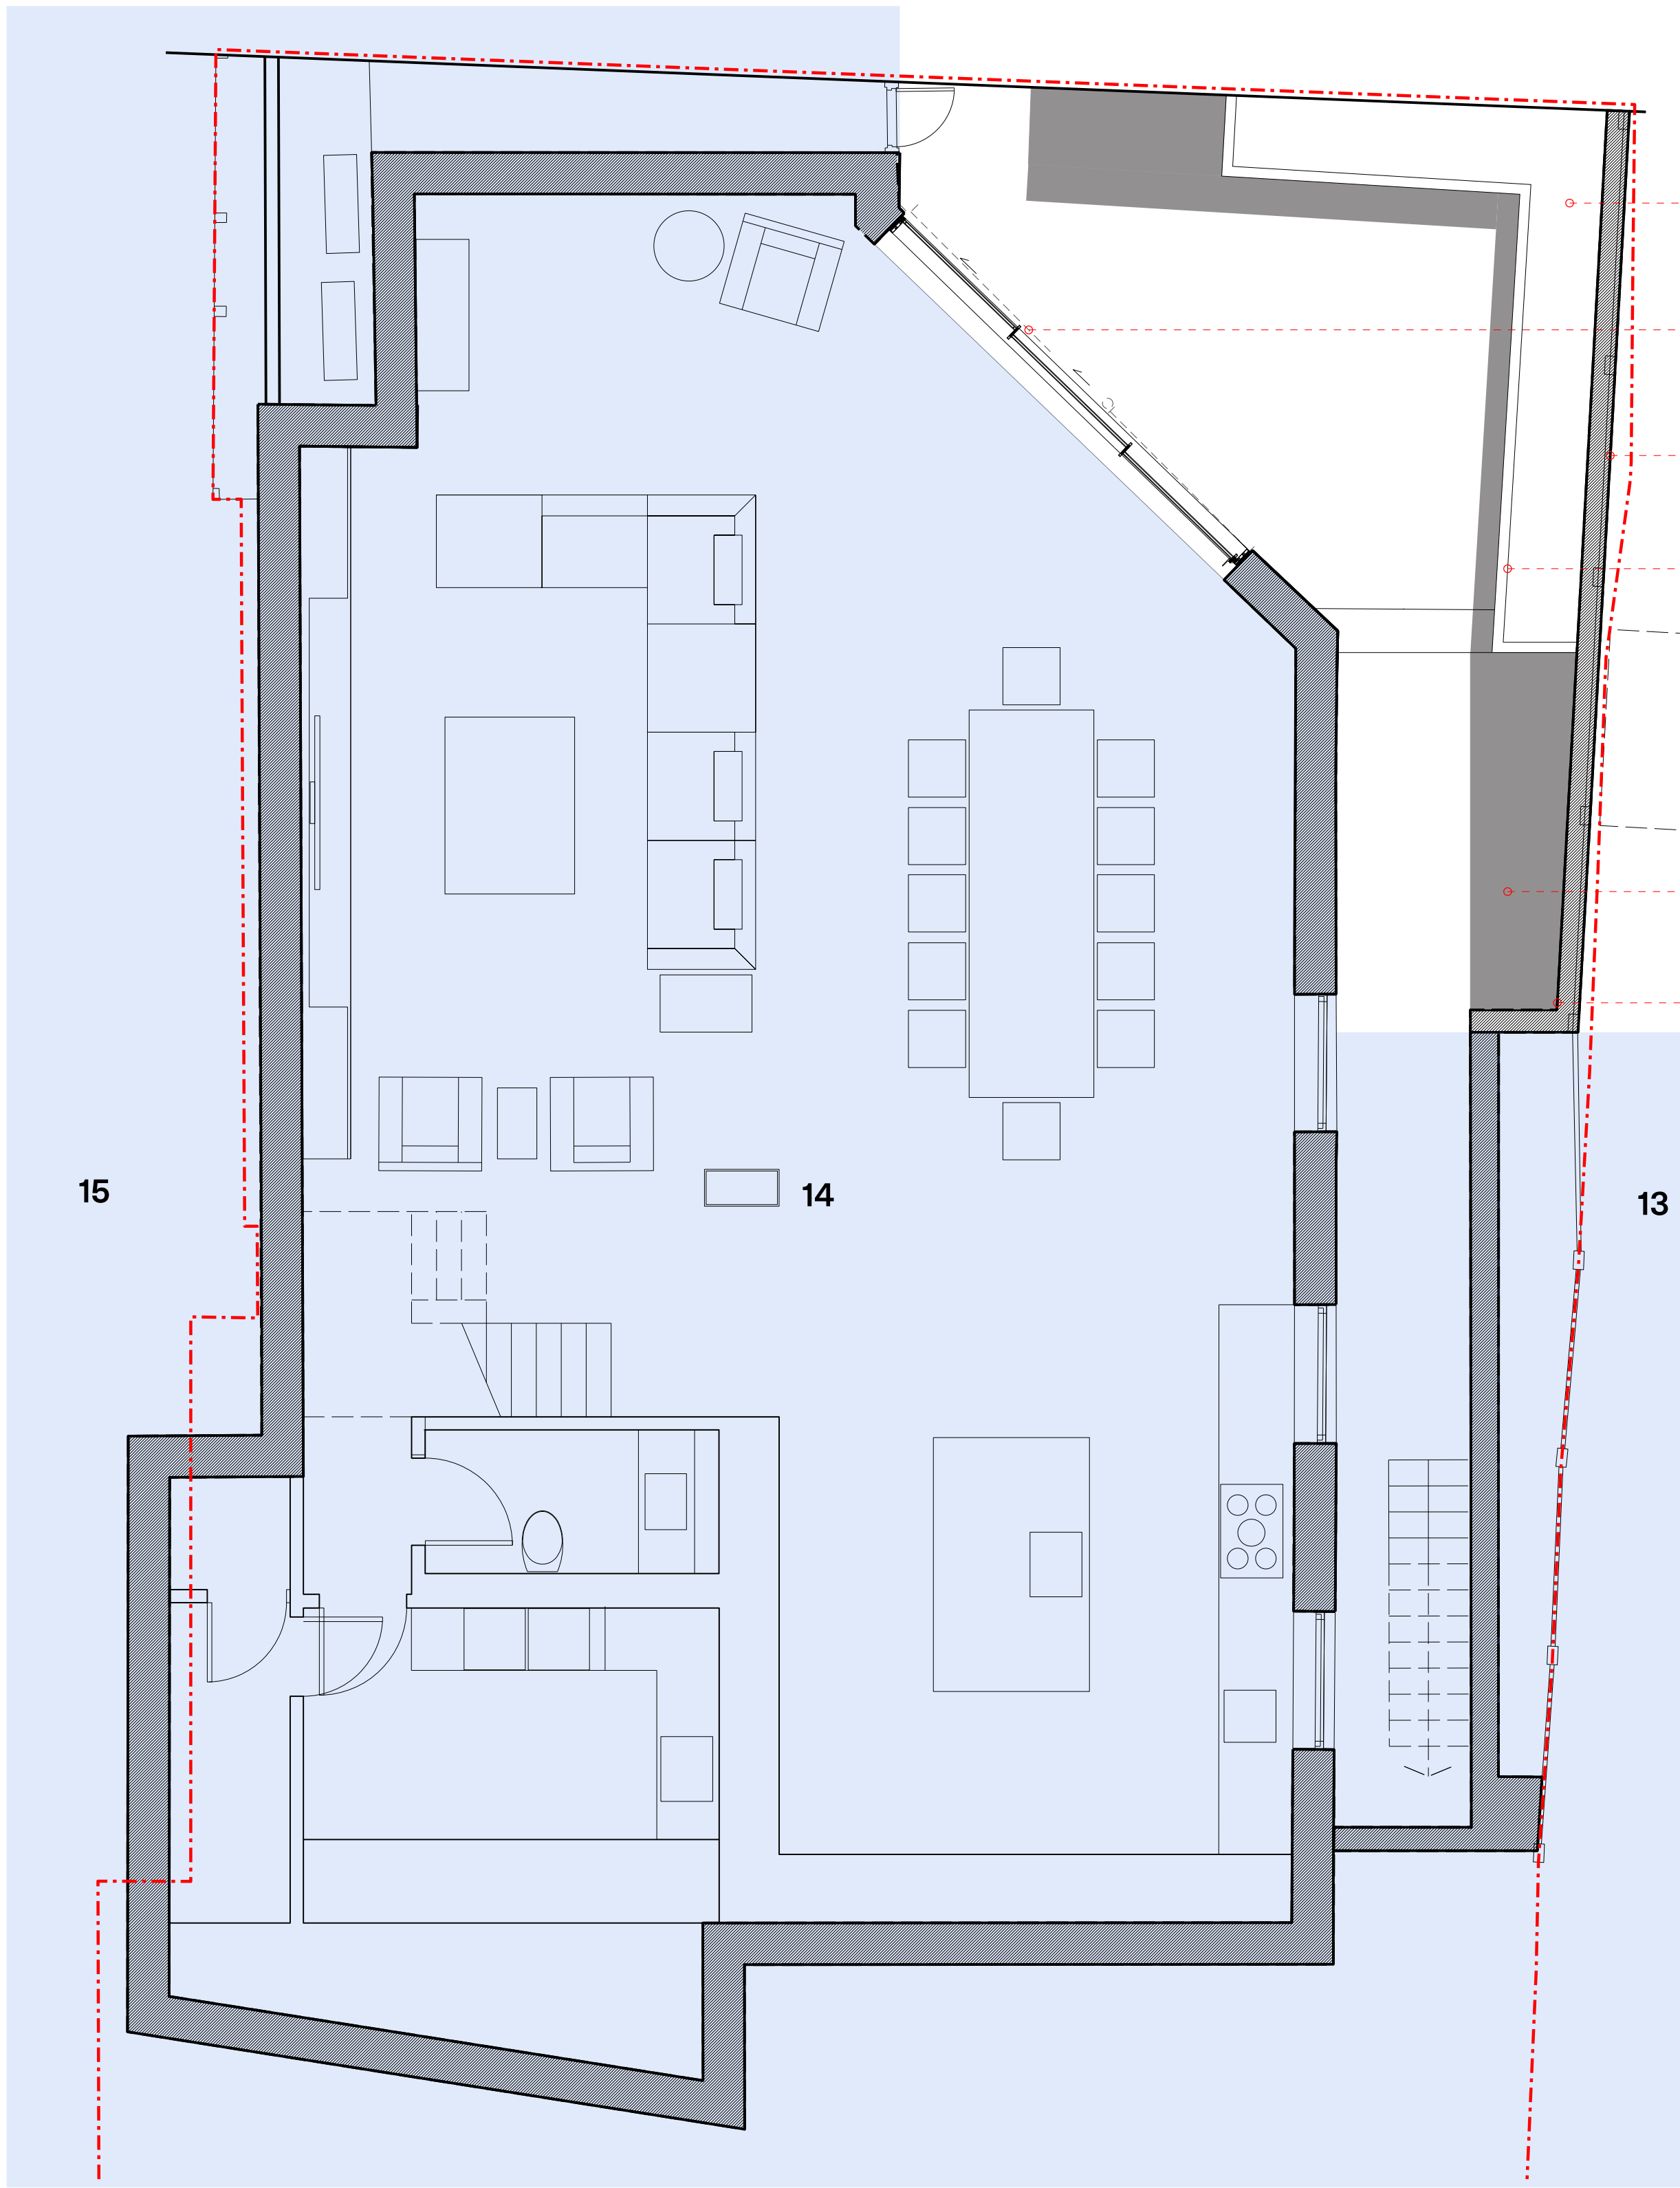

- Soft Planting
- Proposed Sliding Doors
- Proposed Timber Fence
- Proposed low level planter in stone tile finish
- Existing Timber Lean-to at N13
- New permeable gravel surface
- Proposed Alteration to retaining wall. Stone tile finish to match low level planter.

Existing Plan -01

Scale 1:50 @ A1 / 1:100 @ A3

Proposed Plan -01

Scale 1:50 @ A1 / 1:100 @ A3

REVISIONS					
PL2	Planning	DP	TH	Camden Council	October 2023
PL	Planning	DP	TH	Camden Council	August 2023
Rev.	Description	Drawn	Check	Issued to	Date Issued

KEY / NOTES

Not in scope

Permeable Surface

Plot Boundary

FOR PLANNING PURPOSES ONLY

KEY PLAN

TH

SS

29 Wadeson Street,
London
E2 9DR
United Kingdom

PROJECT

14 Well Road

PROJECT NO.
2202

CLIENT

Bryant and Joan Park

DATE

October 2023

ISSUE

PL

SCALE/ FORMAT

1:50 @ A1 / 1:100 @ A3

DRAWING NAME

Existing and Proposed Plan -01

DRAWING NO

2202_P_20_-01