
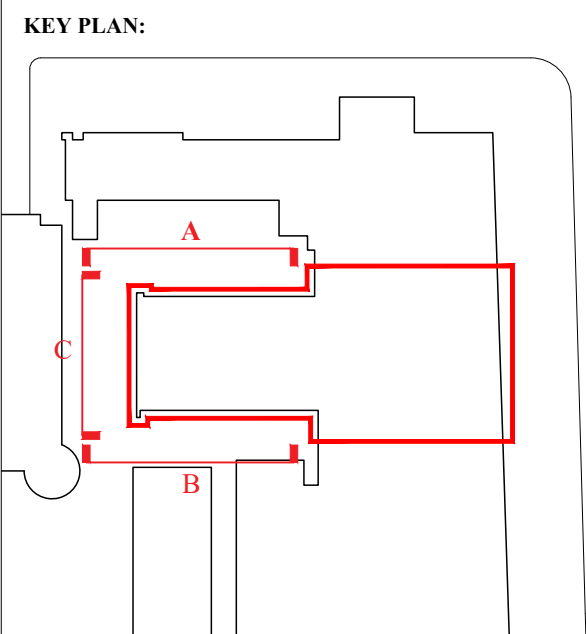


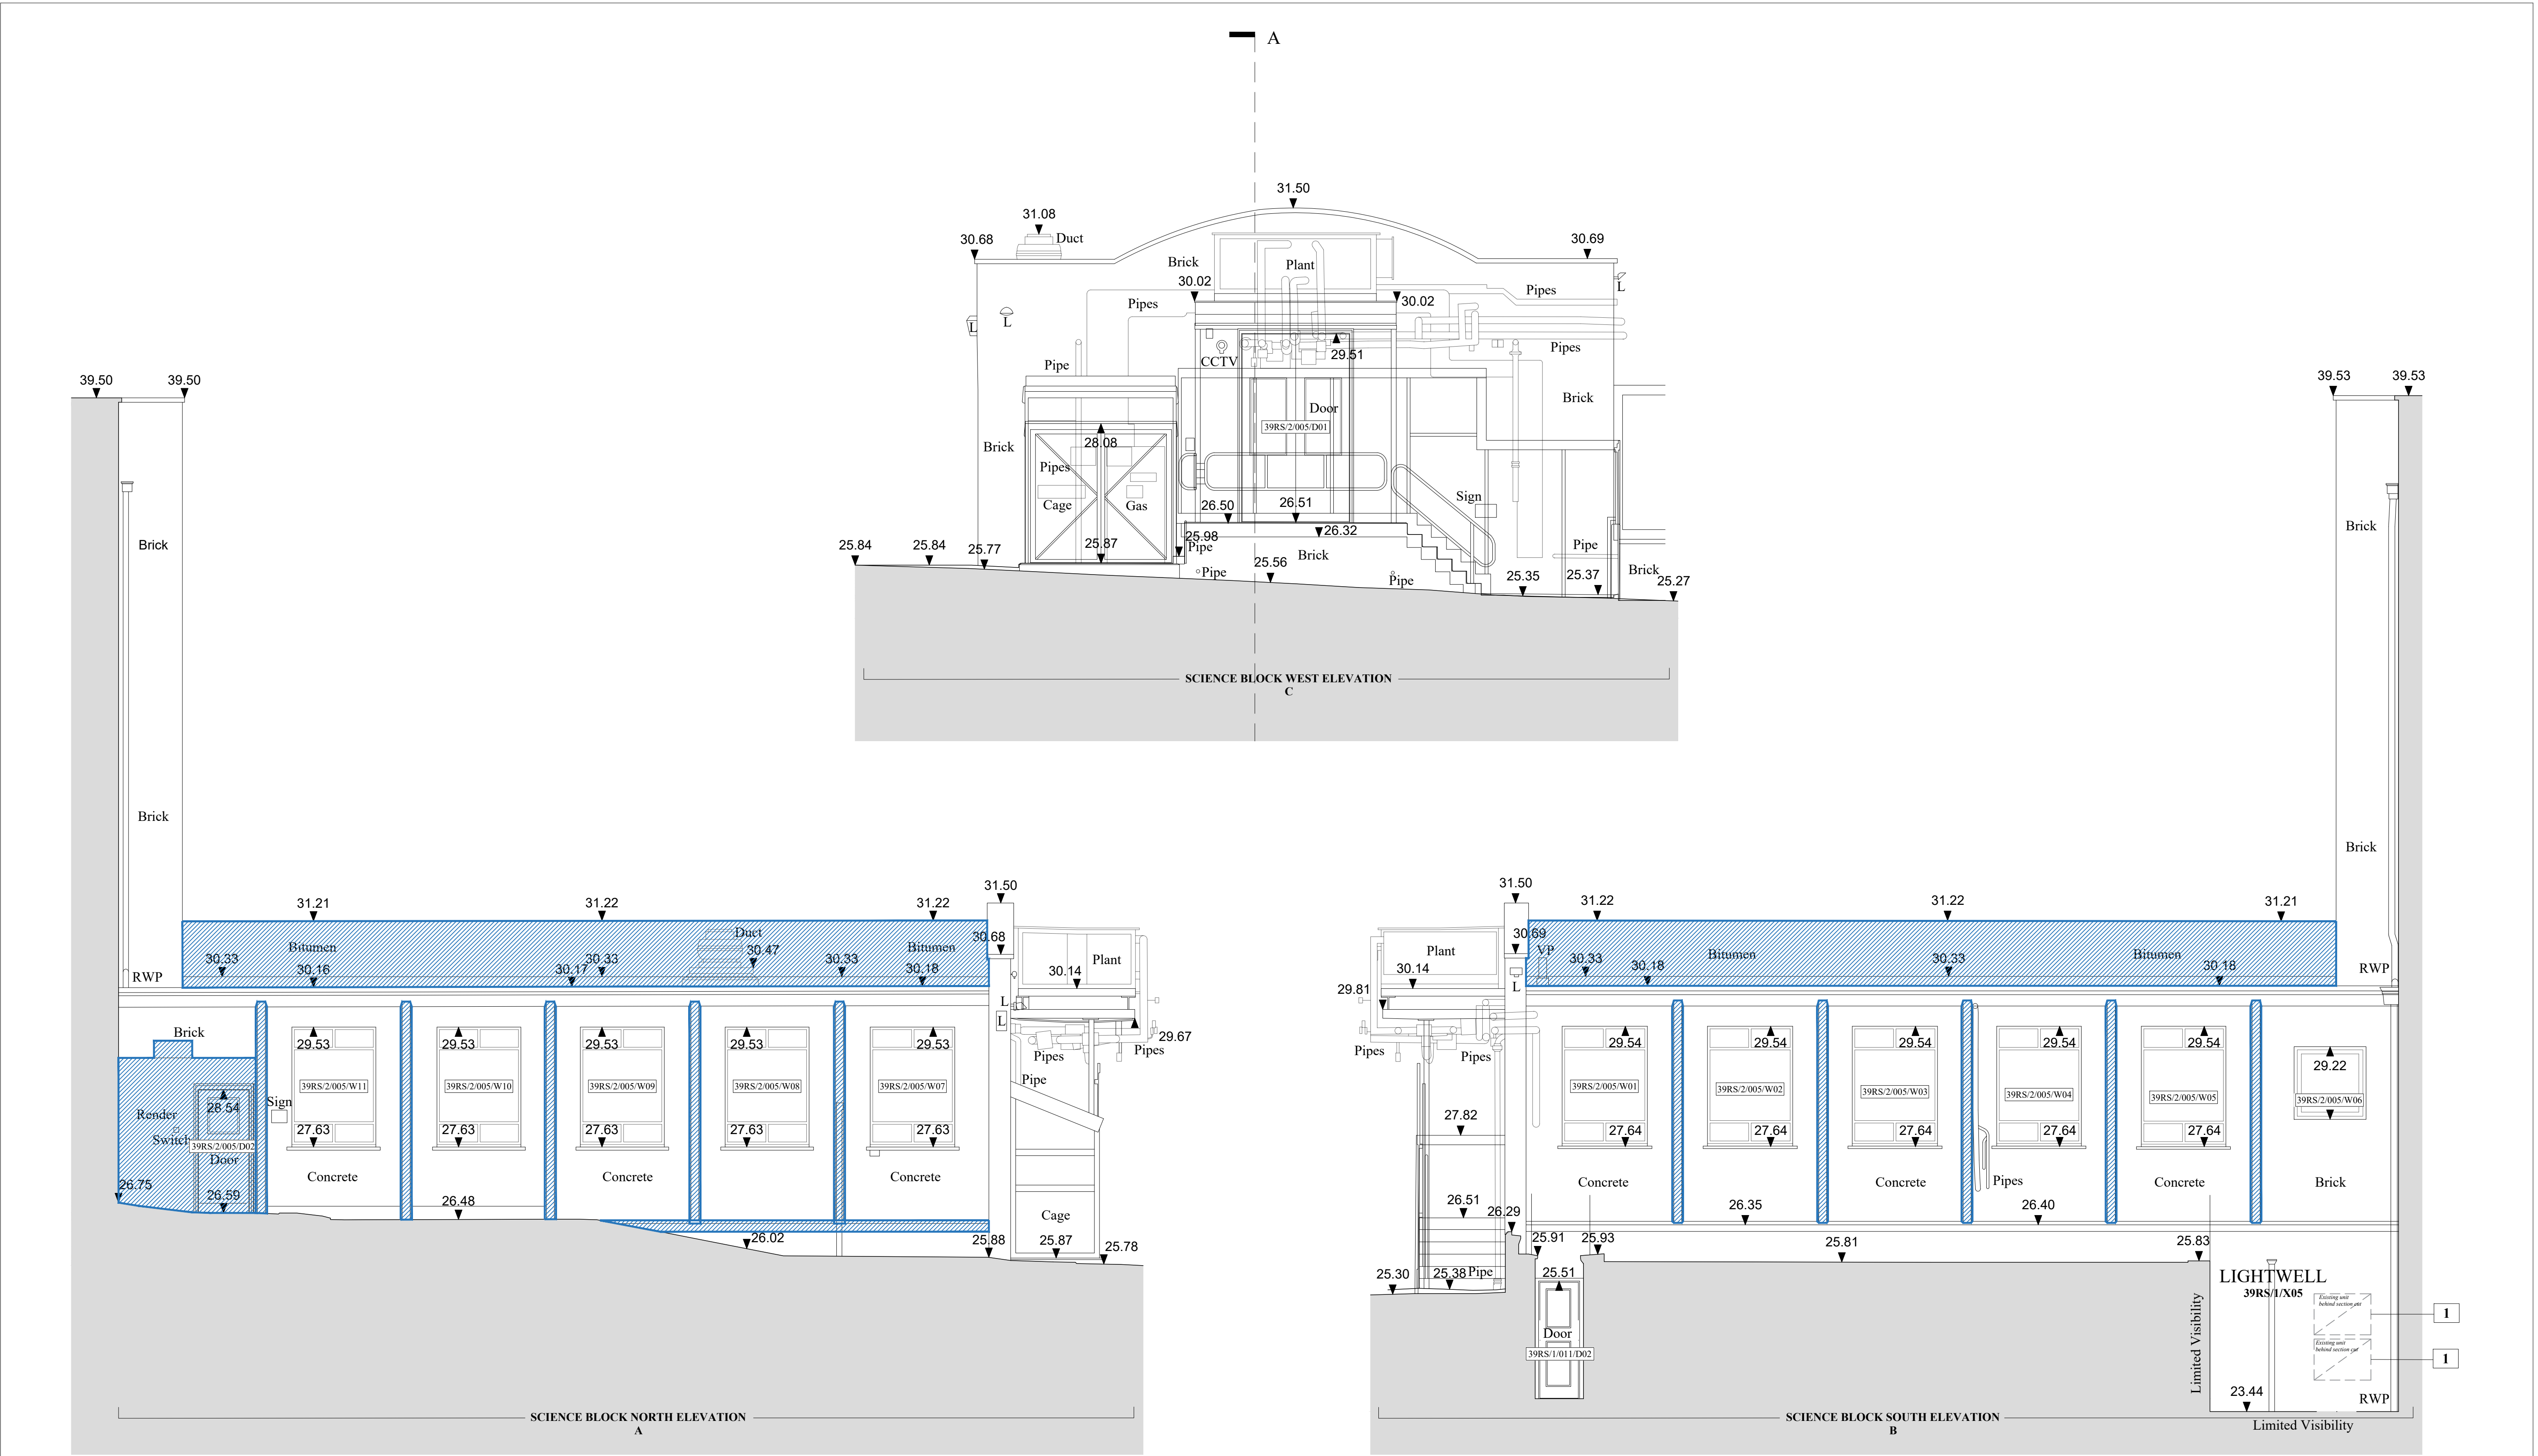

NOTES:

1. Existing condenser units within lightwell (located behind section cut) to be retained.

KEY:

Water ingress or damage/damp on walls or ceiling

Cracking on floors or walls

Cracking on ceiling

REVISIONS:

P1 - Draft Proposed Plans - 21/03/2023

P2 - For Client Approval - 19/05/2023

P3 - For Client Approval - 19/06/2023

P4 - Issued for Tender - 23/06/2023

P5 - Issued for Planning Application & LBC - 14/07/2023

P6 - Planning Query - 29/09/2023

BRITISH MUSEUM
39 RUSSELL SQUARE & SCIENCE BLOCK

EXISTING NORTH, SOUTH & WEST
ELEVATIONS - WITH DILAPIDATIONS

DRAWING NO:
1077J-WW-RS-XX-DR-A-1312

SCALE:
1:50 @ A1

DATE:
29/09/2023

WRIGHT & WRIGHT ARCHITECTS

89/91 Bayham Street
London NW1 0AG
TEL 020 7428 9393
FAX 020 7428 9394
www.wrightandwright.co.uk