


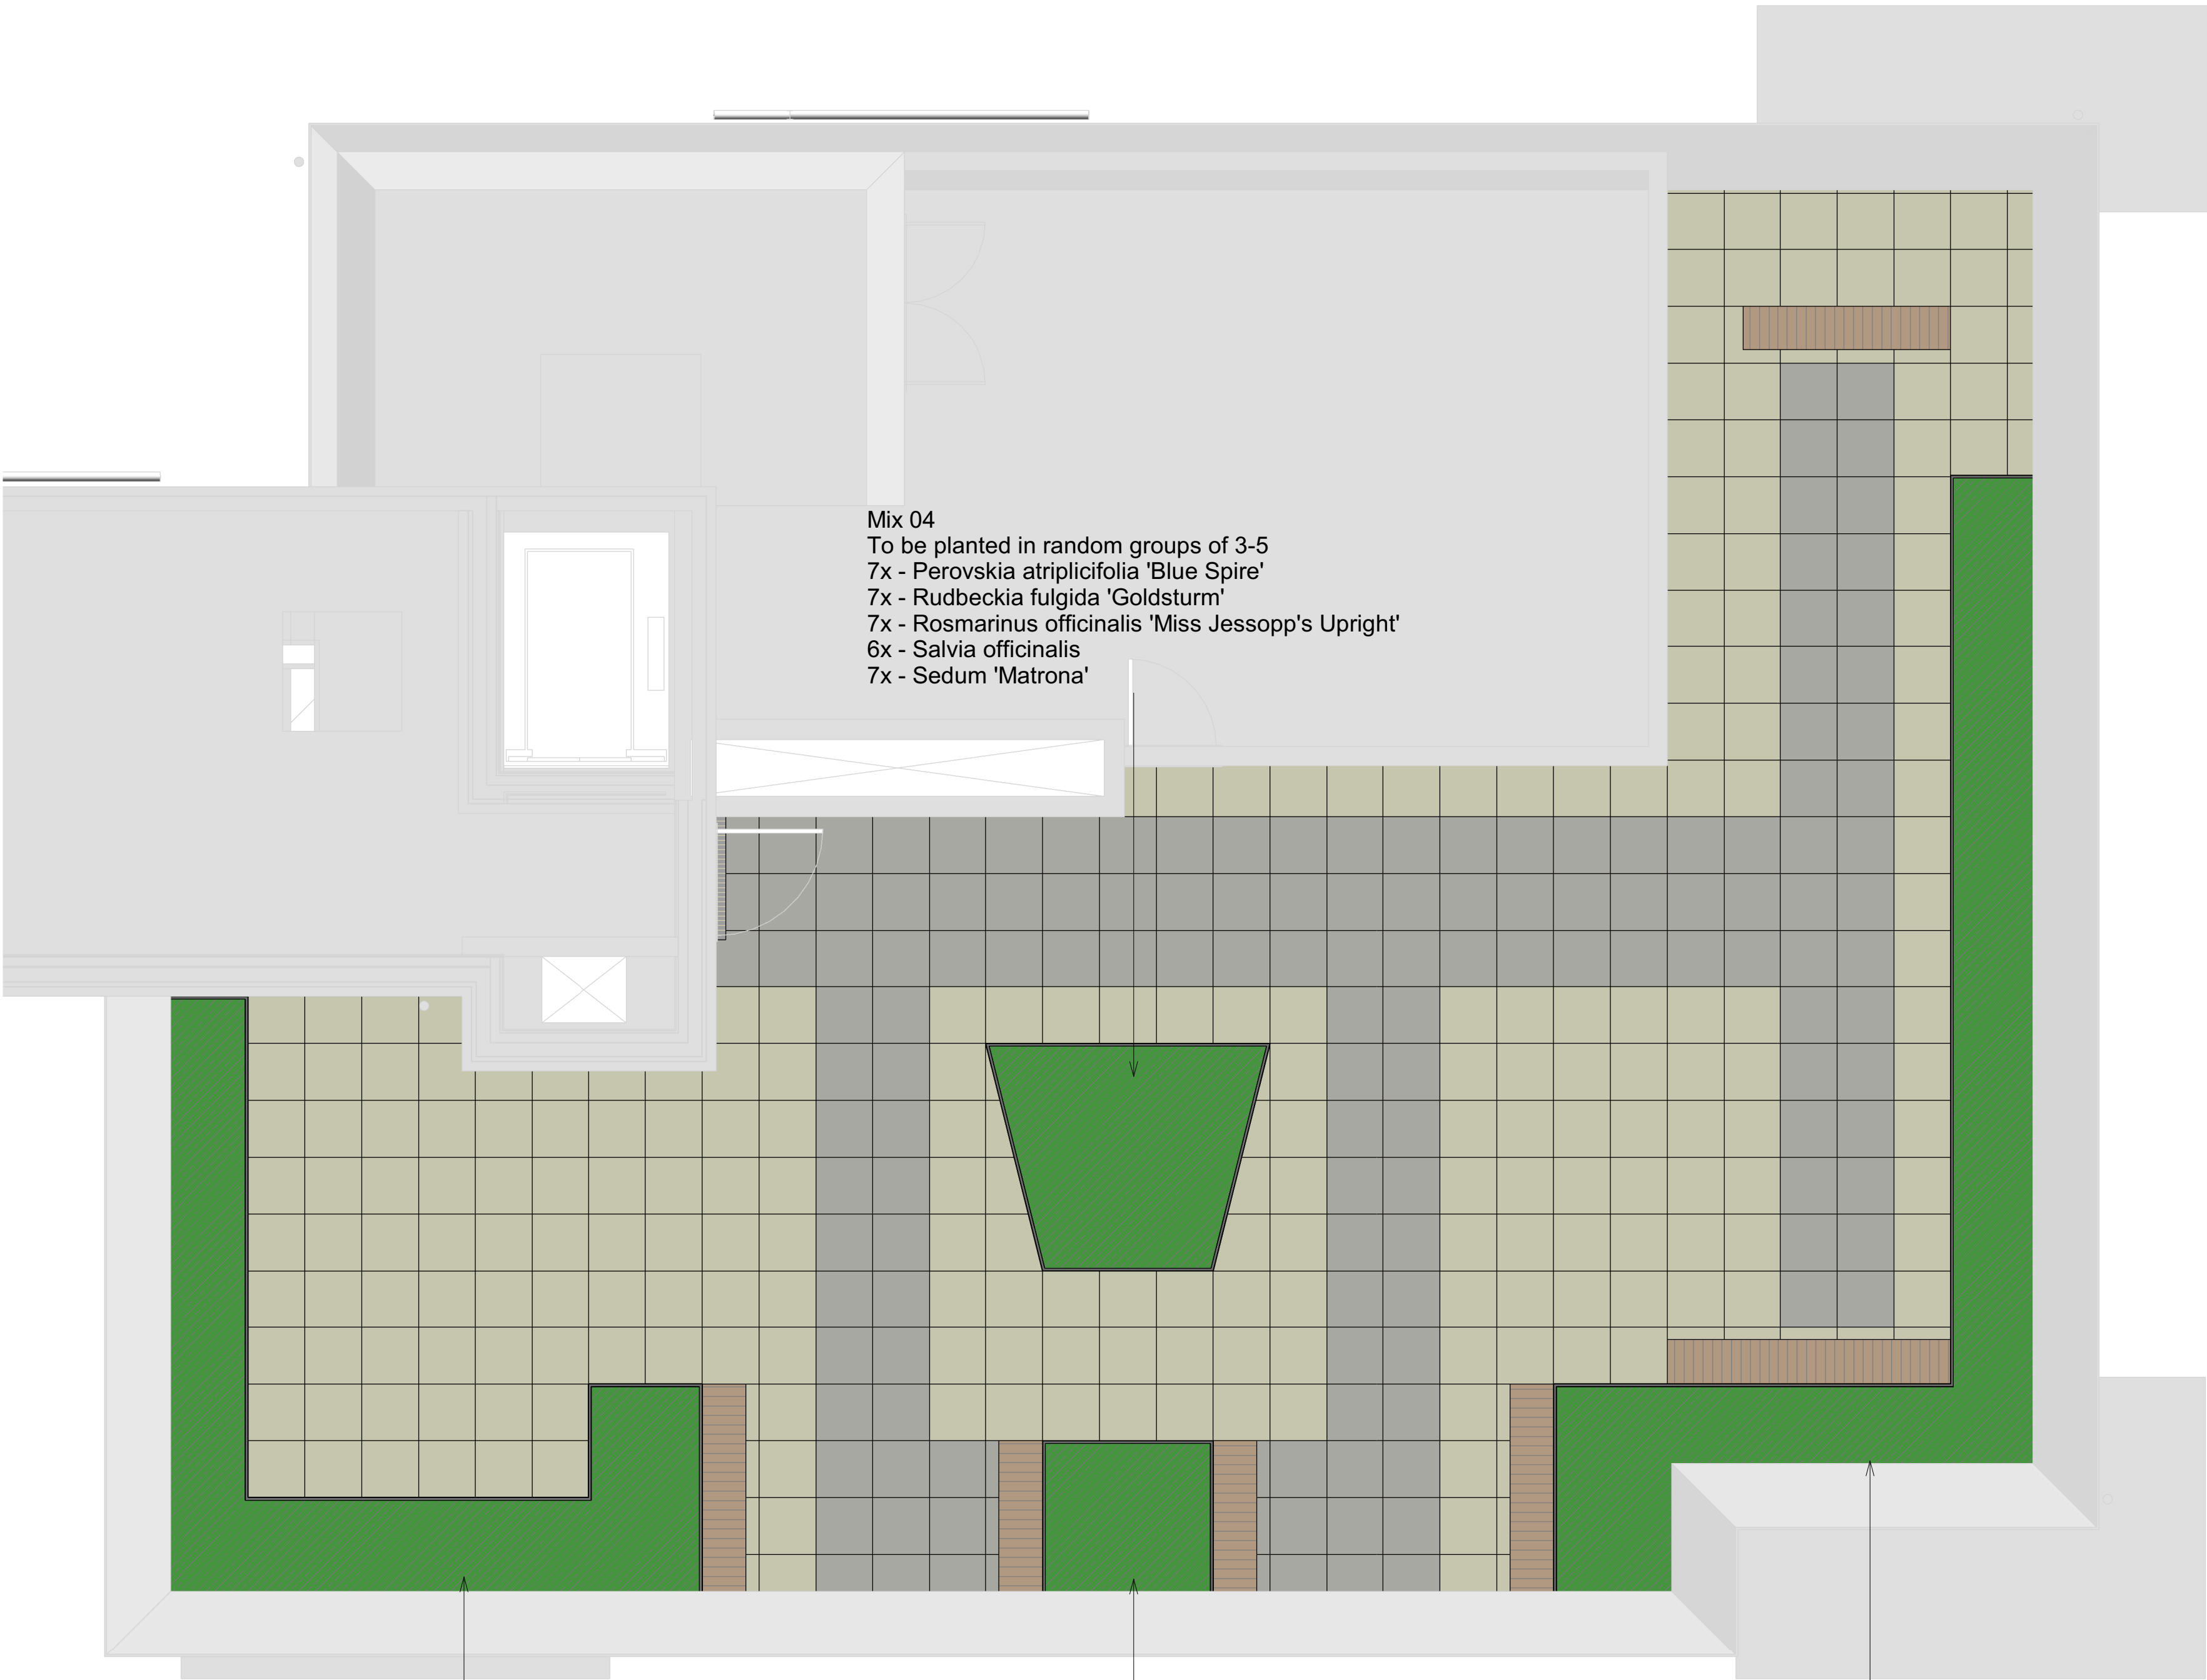


Mix 02
To be planted in random groups of 3-5
15x - Deschampsia caespitosa
15x - Pennisetum alopecuroides 'Hameln'
16x - Perovskia atriplicifolia 'Blue Spire'
15x - Rosmarinus officinalis 'Miss Jessopp's Upright'
16x - Stachys byzantina 'Silver Carpet'

Mix 04
To be planted in random groups of 3-5
4x - Perovskia atriplicifolia 'Blue Spire'
4x - Rudbeckia fulgida 'Goldsturm'
3x - Rosmarinus officinalis 'Miss Jessopp's Upright'
3x - Salvia officinalis
4x - Sedum 'Matrona'

Mix 03
To be planted in random groups of 3-5
20x - Deschampsia caespitosa
15x - Persicaria bistorta 'Superba'
15x - Phlomis cashmeriana
15x - Salvia nemorosa
14x - Salvia officinalis 'Purpurescens'
20x - Stipa tenuissima

Overall Plant Schedule for Roof Areas

Quantity	Class	Title	Mix %	Centres	Height	Root Cond	Container	Min Brks	Prop Method	Habit	Mature Height Estimate
22	Roof areas - Mix 02	Deschampsia caespitosa [Tufted hairgrass or fairy wand]	20.00%	0.4m		C	1-2L		V		75cm
21	Roof areas - Mix 02	Pennisetum alopecuroides 'Hameln' [Fountain grass]	20.00%	0.4m		C	1-2L		S or V		50-100cm
23	Roof areas - Mix 02	Perovskia atriplicifolia 'Blue Spire'	20.00%	0.4m	25-30cm	C	2L	3		Bushy	100cm
21	Roof areas - Mix 02	Rosmarinus officinalis 'Miss Jessopp's Upright' [Rosemary]	20.00%	0.4m	30-40cm	C	3L	4		Bushy	150cm
22	Roof areas - Mix 02	Stachys byzantina 'Silver Carpet' [Lamb's ear]	20.00%	0.4m		C	1-2L		V		20-50cm
40	Roof areas - Mix 03	Deschampsia caespitosa [Tufted hairgrass or fairy wand]	20.00%	0.4m		C	1-2L		V		75cm
30	Roof areas - Mix 03	Persicaria bistorta 'Superba' [Knotweed 'Superba']	15.00%	0.4m		C	1-2L		V		20-50cm
29	Roof areas - Mix 03	Phlomis cashmeriana [Jerusalem sage]	15.00%	0.4m		C	1-2L				50-100cm
30	Roof areas - Mix 03	Salvia nemorosa [Balkan clary]	15.00%	0.4m		C	1-2L		V		50-100cm
28	Roof areas - Mix 03	Salvia officinalis 'Purpurescens' [Purple sage]	15.00%	0.4m		C	1-2L				50-100cm
40	Roof areas - Mix 03	Stipa tenuissima [Feather grass]	20.00%	0.4m		C	1-2L		S or V		50-100cm
11	Roof areas - Mix 04	Perovskia atriplicifolia 'Blue Spire'	20.00%	0.4m	25-30cm	C	2L	3		Bushy	100cm
11	Roof areas - Mix 04	Rudbeckia fulgida 'Goldsturm' [Coneflower, Black-eyed Susan]	20.00%	0.4m		C	1-2L		V		50-100cm
10	Roof areas - Mix 04	Rosmarinus officinalis 'Miss Jessopp's Upright' [Rosemary]	20.00%	0.4m	25-30cm	C	2L	3		Bushy	150cm
9	Roof areas - Mix 04	Salvia officinalis [Sage]	20.00%	0.4m	25-30cm	C	2L	3		Branched	50-100cm
11	Roof areas - Mix 04	Sedum 'Matrona' [Stonecrop]	20.00%	0.4m		C	1-2L				50-100cm

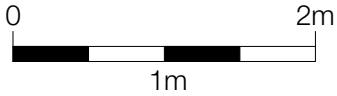

Notes

1. Do not scale this drawing.
2. All dimensions must be checked on site and any discrepancies verified with the architect.
3. Unless shown otherwise, all dimensions are to structural surfaces.
4. Drawing to be read with all other issued information. Any discrepancies to be brought to the attention of the architect.
5. This drawing is the copyright of Levitt Bernstein and may not be copied, altered or reproduced in any form, or passed to a third party without license or written consent.
6. This document is prepared for the sole use of GM London and no liability to any other persons is accepted by Levitt Bernstein. Levitt Bernstein accepts no liability for use of this drawing by parties other than the party for whom it was prepared or for purposes other than those for which it was prepared.

This is not a construction drawing, it is unsuitable for the purpose of construction and must on no account be used as such.

P02	06/10/23	Plant quantities added	SA
P01	29/09/22	Planning Condition Submission	SA
Rev	Date	Description	Drawn / Checked

Project name

19-37 Highgate Road
Landscape Model

Drawing number

3888 - LB - ZZ - 07 - DP - L - 200132 **P02**

Purpose of issue

PLANNING

Scale
1 : 50 @ A1

Date
01/07/22

Client
GM London

London
Thane Studios
2-4 Thane Villas
London N7 7PA
+44 (0)20 7275 7676
Manchester
Bonded Warehouse
18 Lower Byron Street
Manchester M3 4AP
+44 (0)161 669 8740

Levitt Bernstein
levittbernstein.co.uk