

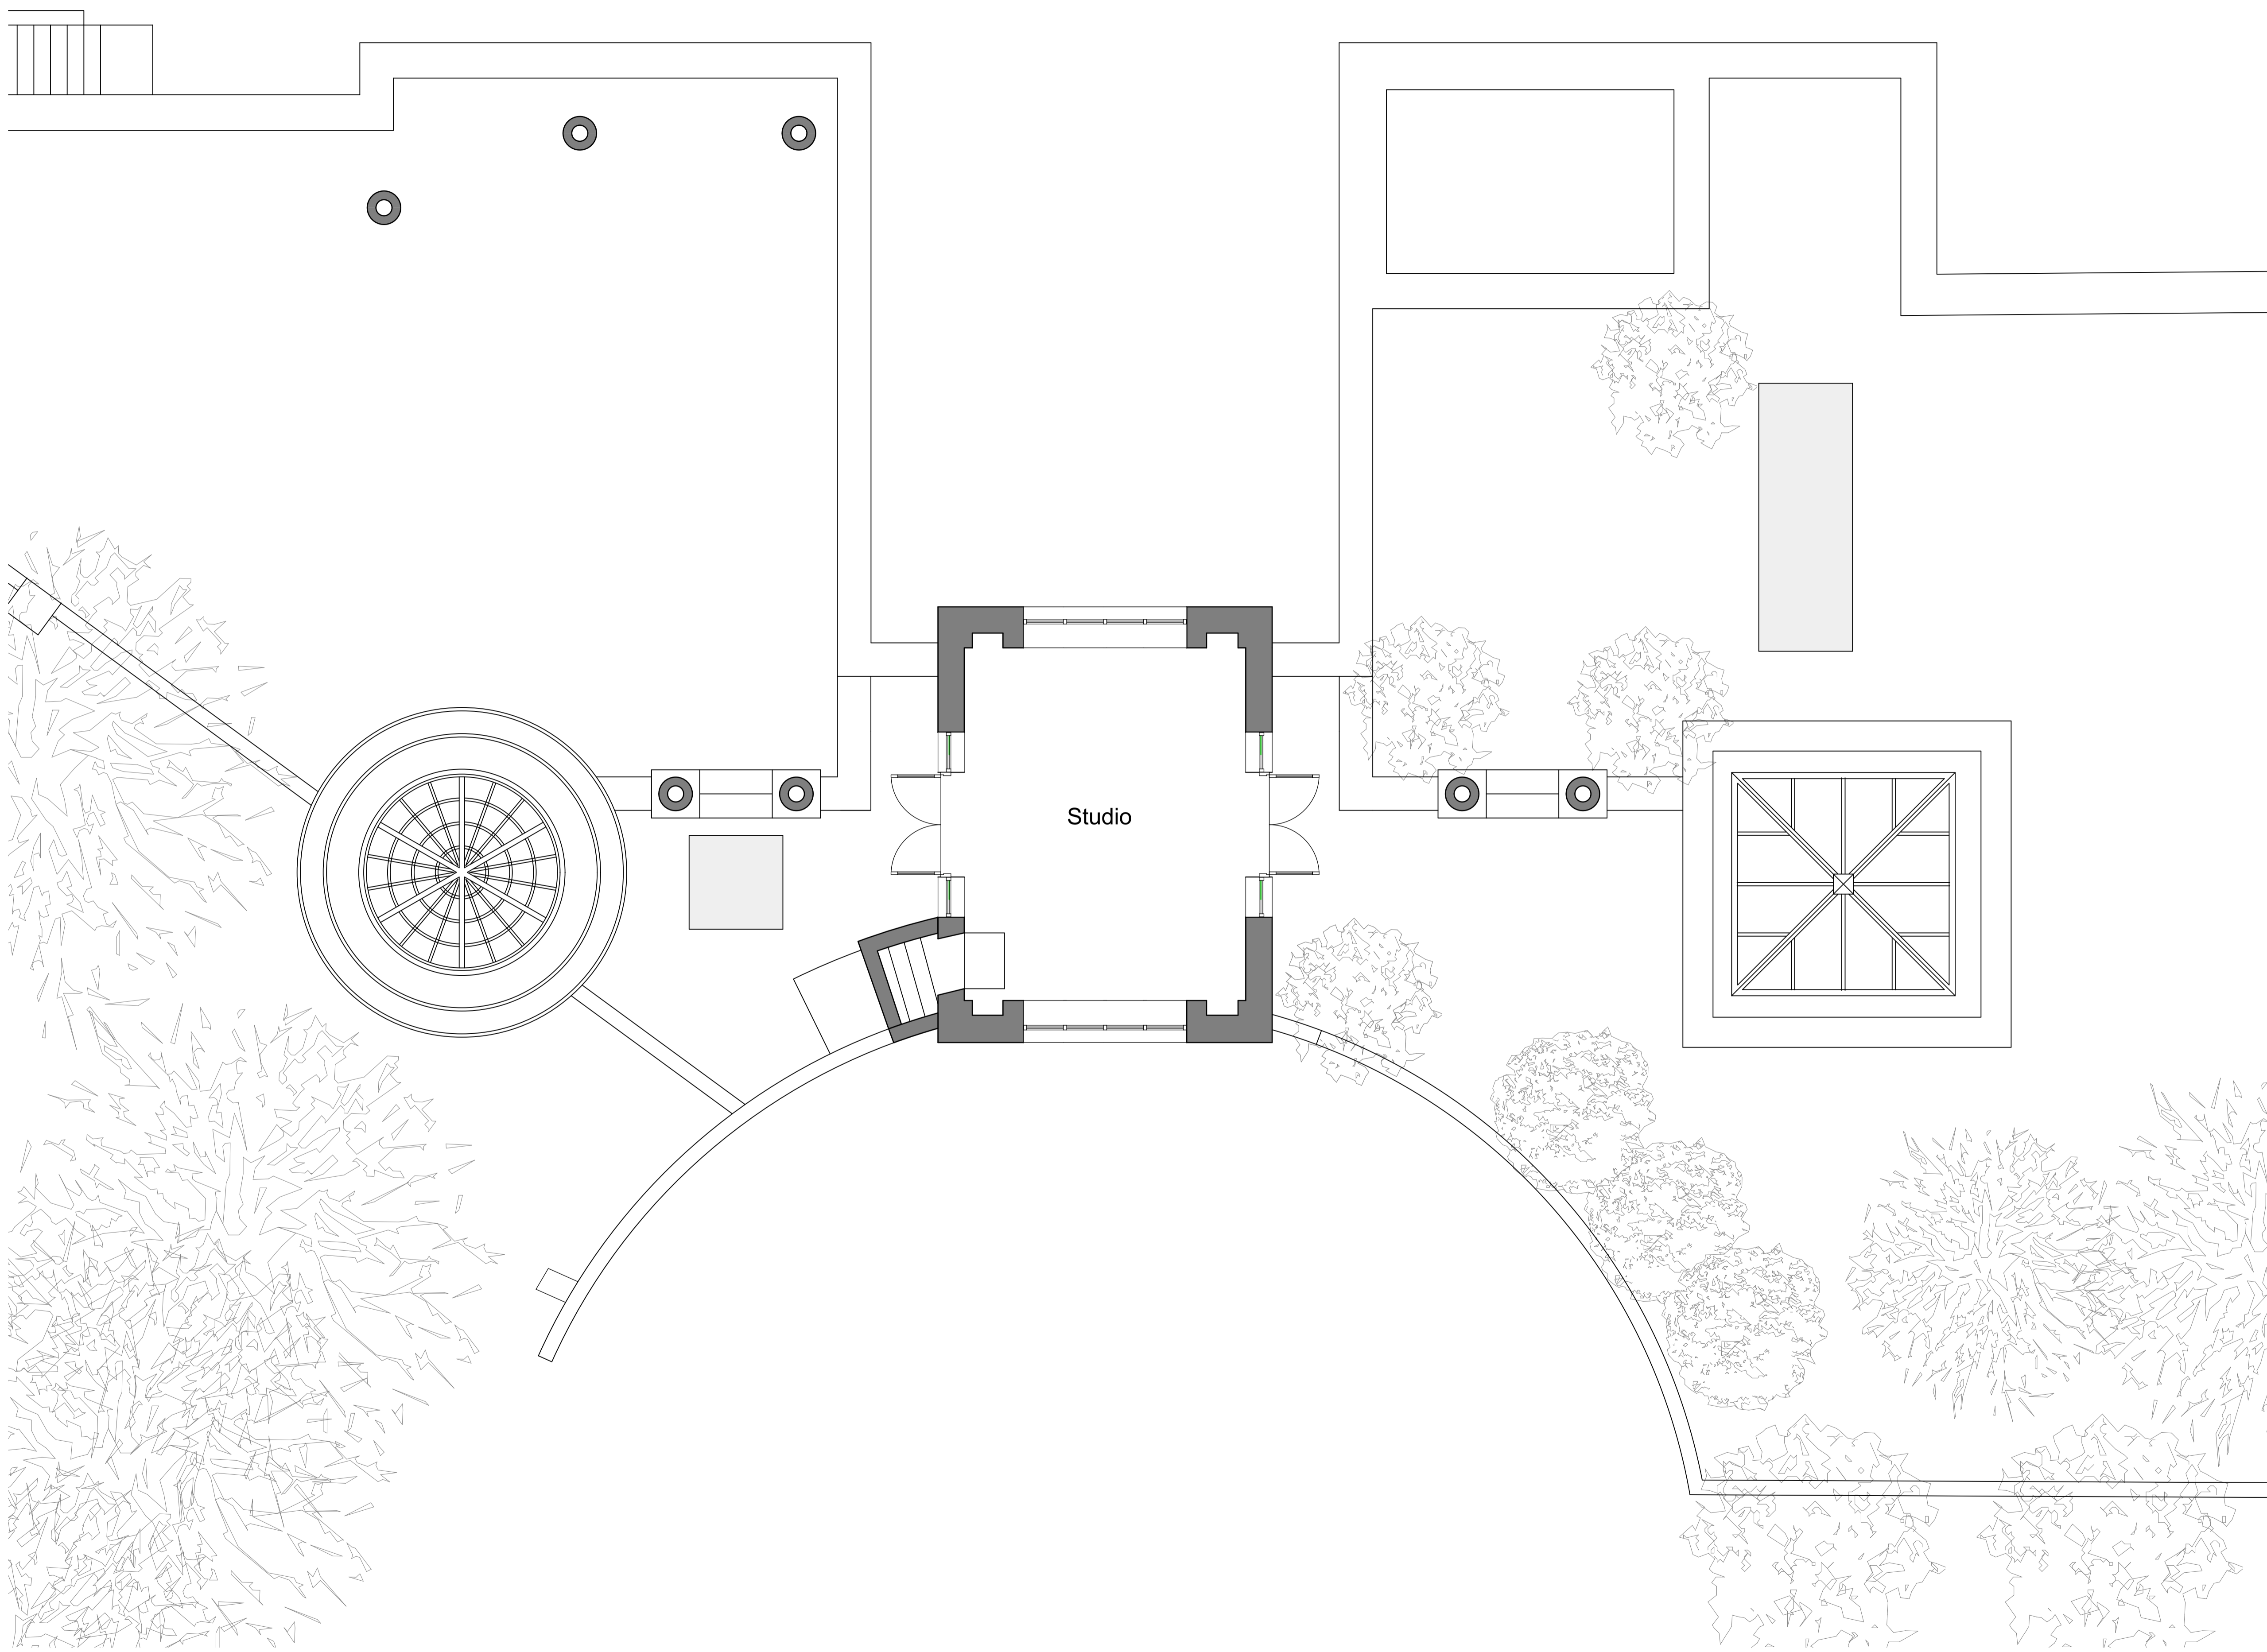


GENERAL NOTES:  
 DO NOT SCALE FROM DRAWINGS.  
 NOTIFY ARCHITECT OF ANY DISCREPANCIES IF IN DOUBT ASK.

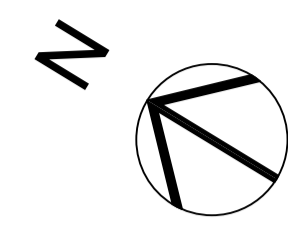

Rev	Description	Date

<b>GC  AD</b>	
51 Grove Road, Wimbledon, SW19 1BJ	
Client: The Bromwich Trust	
Address: 1a Witanhurst Lane N6 6LT	
Project: Bromwich House	
Project No: BRH01	
Stage: Planning	
Title: L2 Existing Plan	
Client	GCAD
Project	BRH01
Date	2023/09/17
Scale	1:50
Rev	-

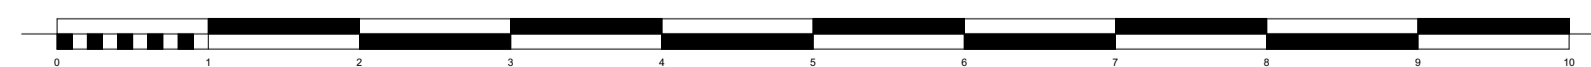

COPYRIGHT OF THIS DRAWING IS RESERVED BY GCAD. THIS DRAWING IS ISSUED ON CONDITION THAT IT IS NOT COPIED, REPRODUCED OR DISCLOSED TO A THIRD PARTY, EITHER WHOLLY OR IN PART WITHOUT THE EXPRESS CONSENT IN WRITING BY GCAD.