
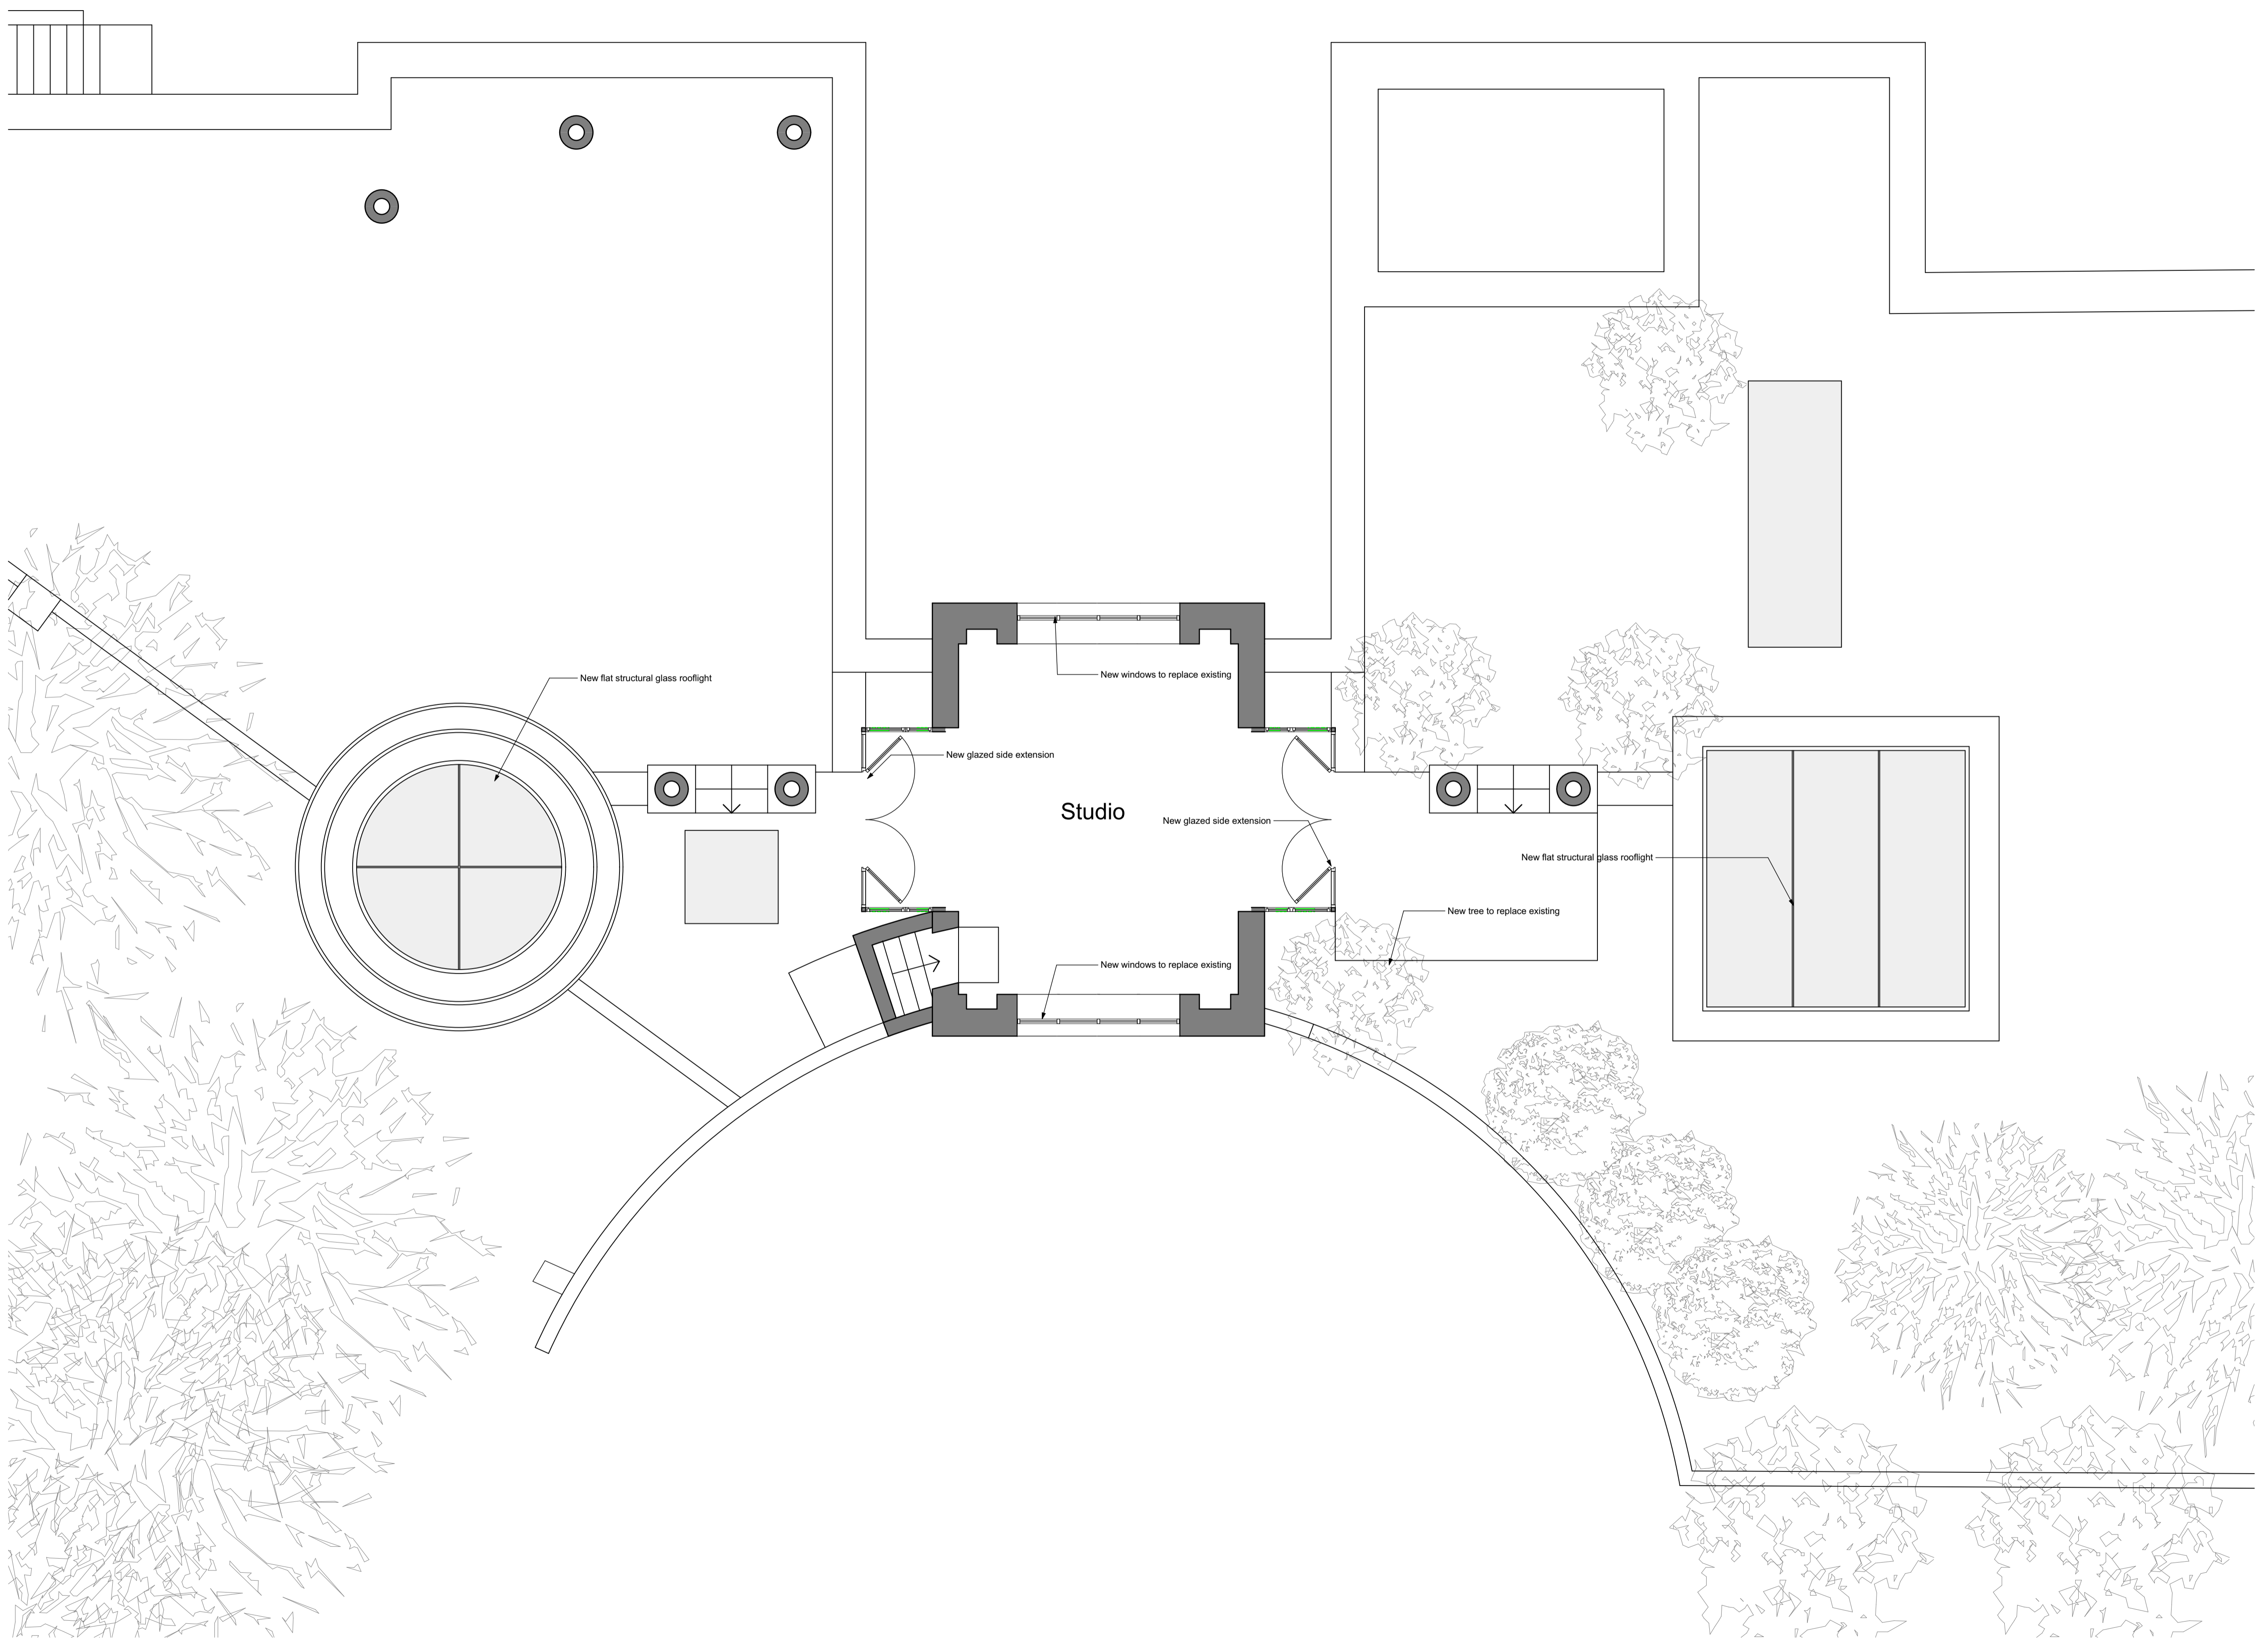


GENERAL NOTES:  
 DO NOT SCALE FROM DRAWINGS.  
 NOTIFY ARCHITECT OF ANY DISCREPANCIES IF IN DOUBT ASK.

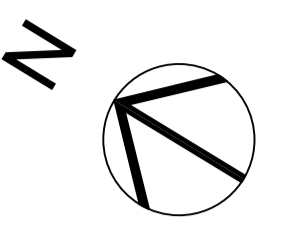

Rev	Description	Date
1	Planning Application	10/10/23

**GC||AD**

51 Grove Road, Wimbledon, SW19 1BJ

Client: The Bromwich Trust

Address: 1a Witanhurst Lane  
N6 6LT

Project: Bromwich House

Project No: BRH01

Stage: Planning

Title: L2  
General Arrangement Plan

Client	Designer	Zone	Use	File	Rev	Number
BRH01	GCAD	Z2	L2	DP	A	102
Date	Scale	Rev				
2023/09/17	1:50	-				

COPYRIGHT OF THIS DRAWING IS RESERVED BY GCAD. THIS DRAWING IS ISSUED ON CONDITION THAT IT IS NOT COPIED, REPRODUCED OR DISCLOSED TO A THIRD PARTY, EITHER WHOLLY OR IN PART WITHOUT THE EXPRESS CONSENT IN WRITING BY GCAD