



GENERAL NOTES:
 DO NOT SCALE FROM DRAWINGS.
 NOTIFY ARCHITECT OF ANY DISCREPANCIES IF IN DOUBT TASK.

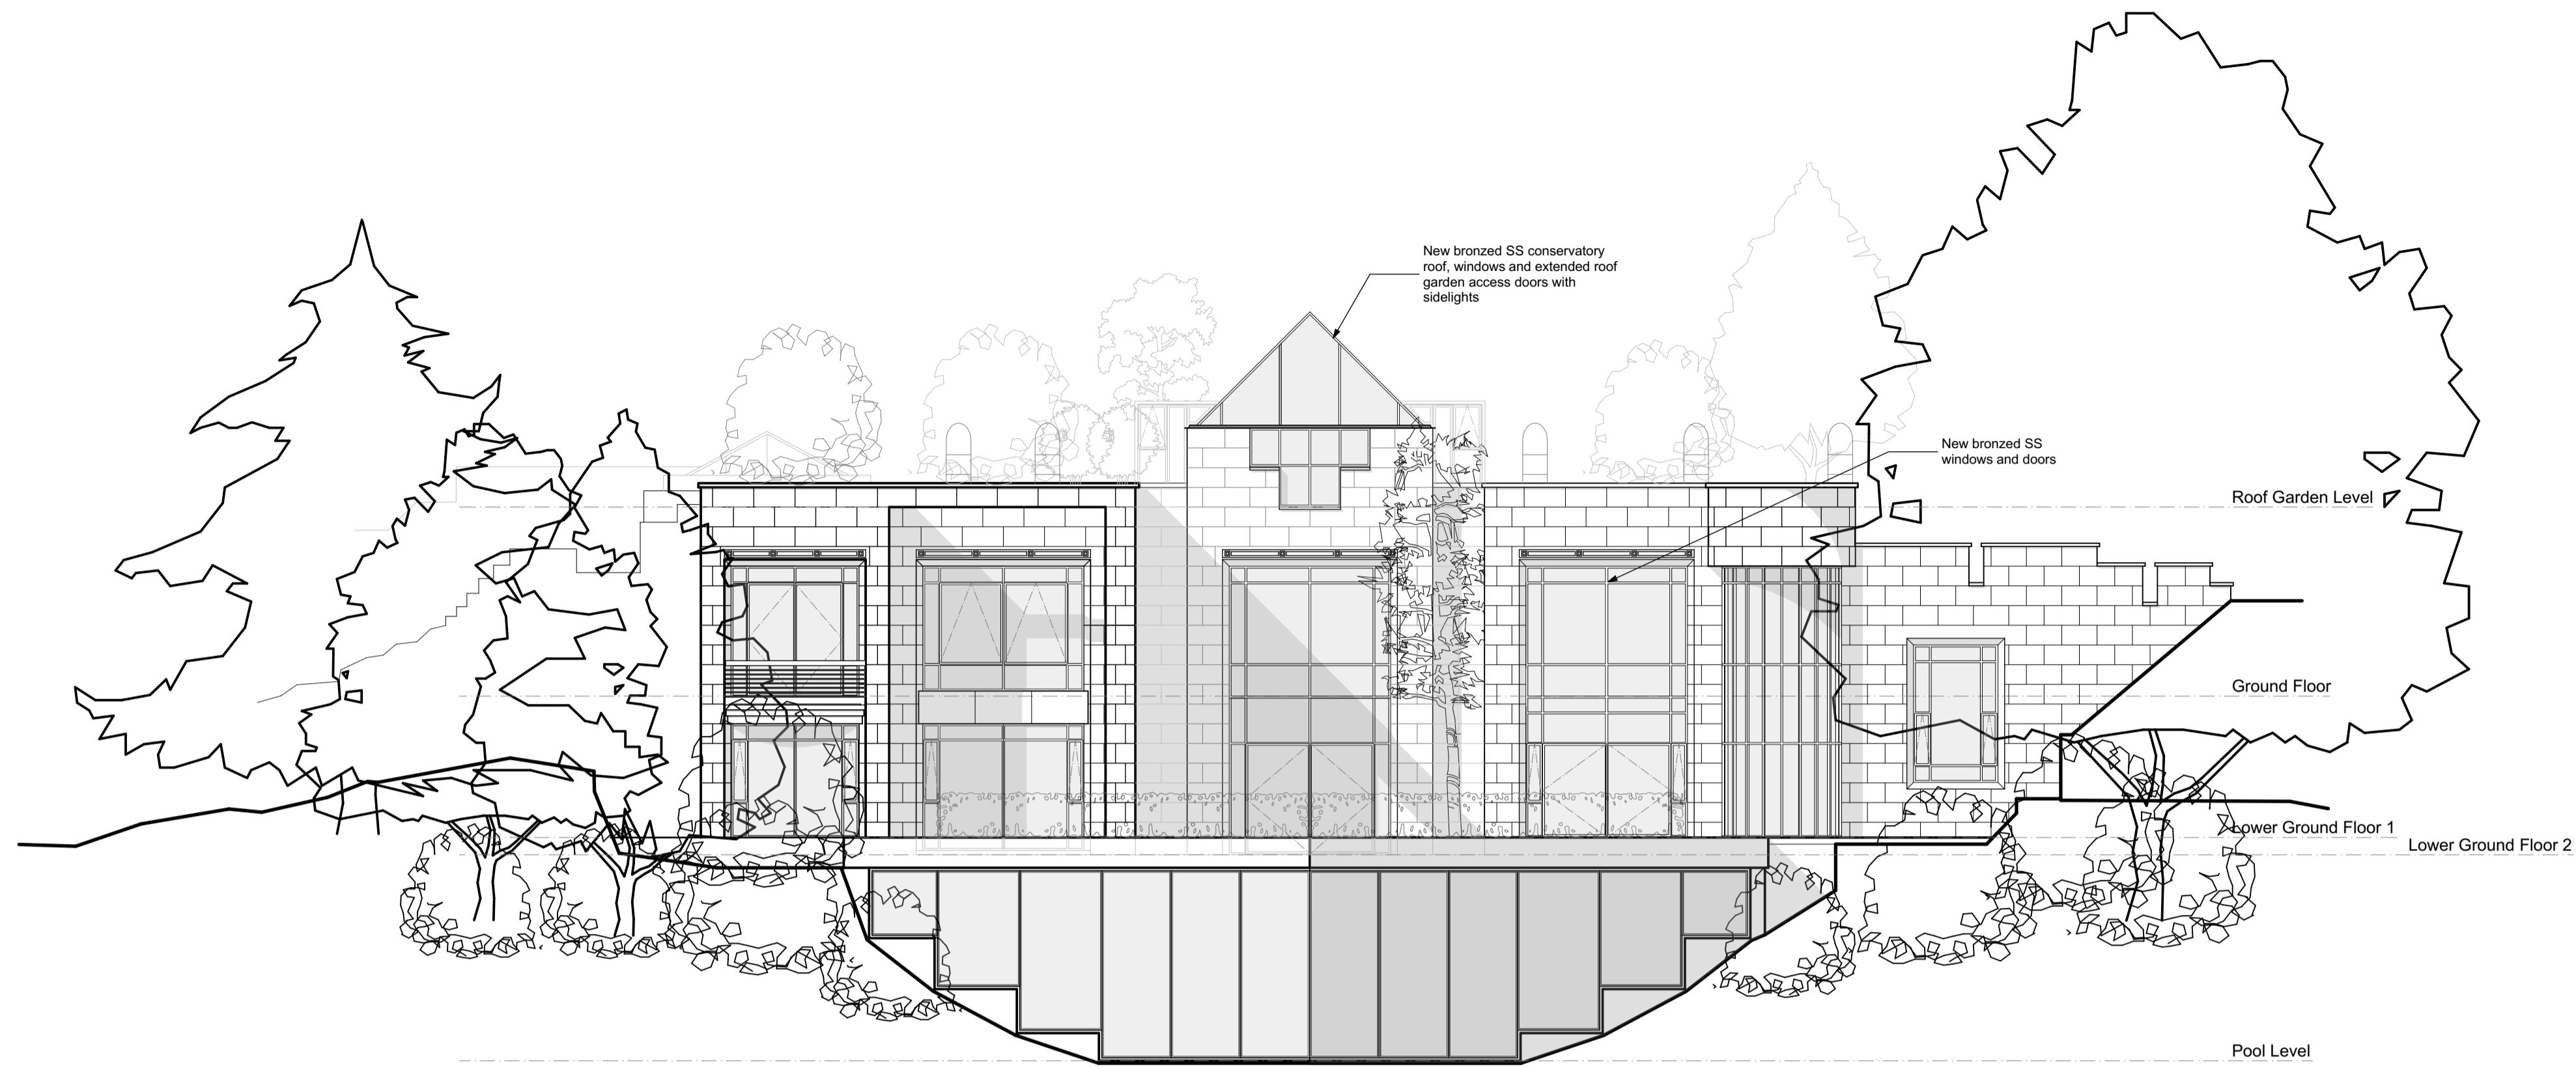

01 Existing South-West Elevation

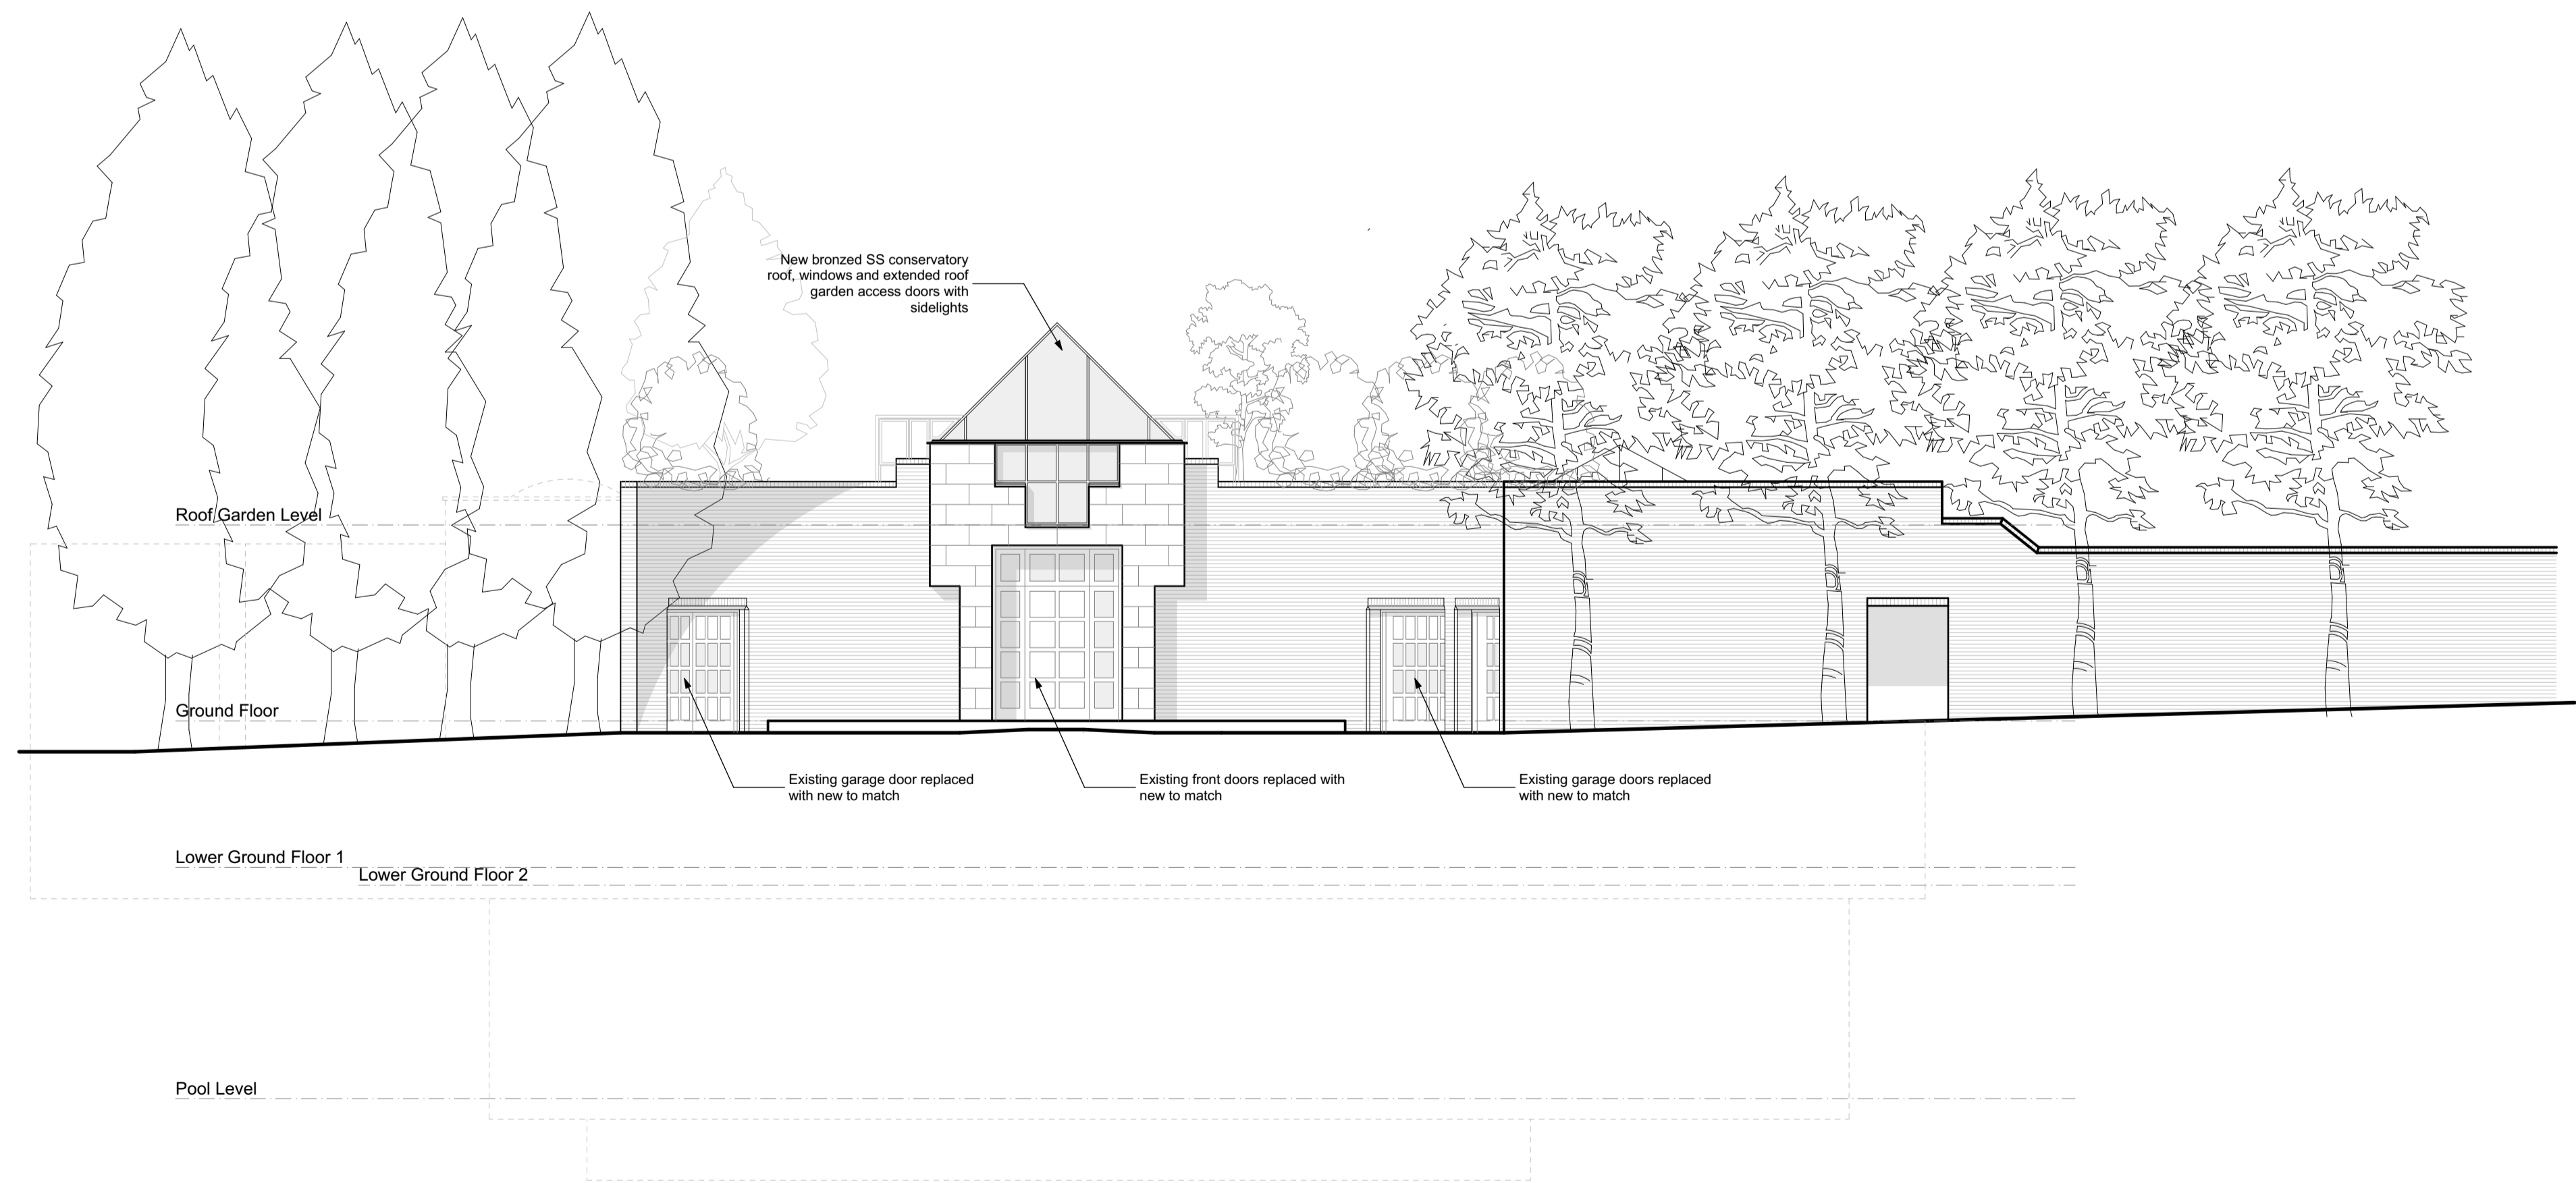

02 Existing North-East Elevation

Planning Application	10/1000
Rev	Description

GC||AD
 51 Grove Road, Wimbledon, SW19 1BJ

Client: The Bromwich Trust

Address: 1a Witanhurst Lane
 N6 6LT

Project: Bromwich House

Project No: BRH01

Stage: Planning

Title: ZZ
 Proposed Elevations/Sections

Client	GCAD	ZZ	ZZ	DE	A	220
Date	2023/09/17	1:100	1:50			

COPYRIGHT OF THIS DRAWING IS RESERVED BY GCAD. THIS DRAWING IS ISSUED ON CONDITION THAT IT IS NOT COPIED, REPRODUCED OR DISCLOSED TO A THIRD PARTY, EITHER WHOLLY OR IN PART WITHOUT THE EXPRESS CONSENT IN WRITING BY GCAD.

