
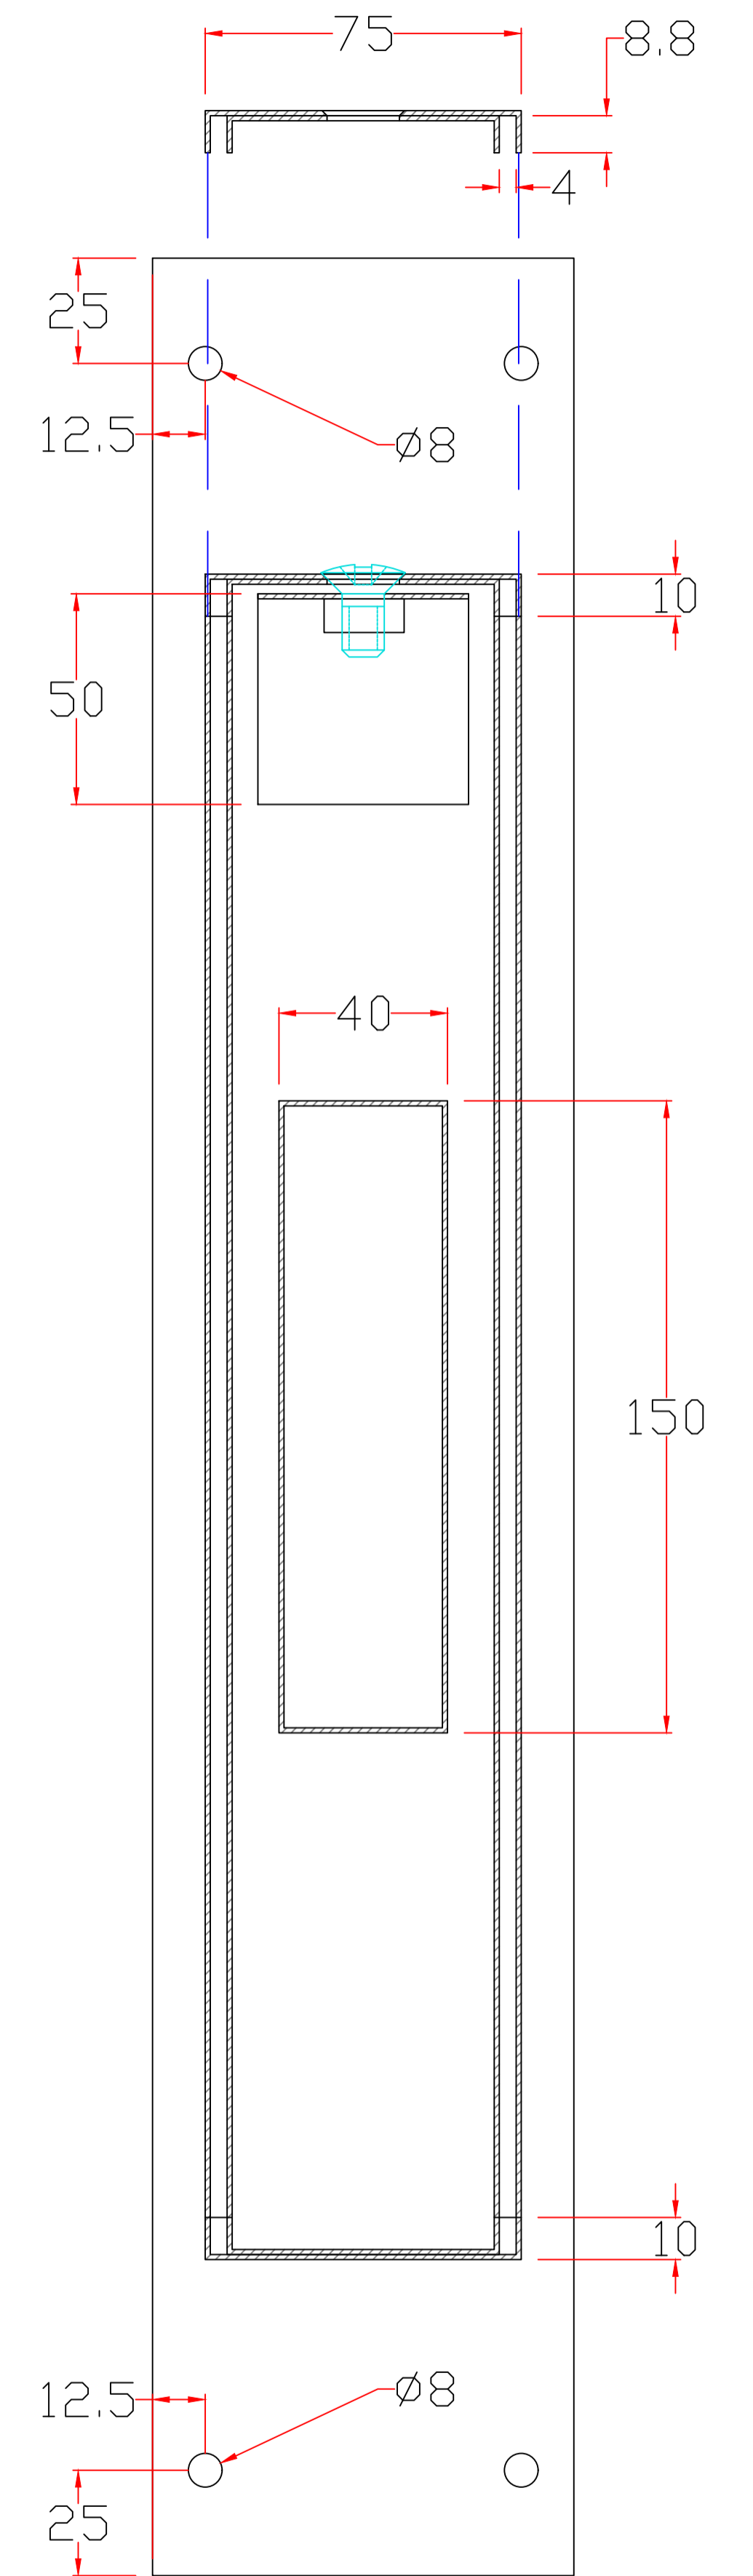


FOLDED CHANNEL TO TAKE DiBOND INSERT PANELS
[BONDED IN WITH CLEAR SILICONE SEALANT]

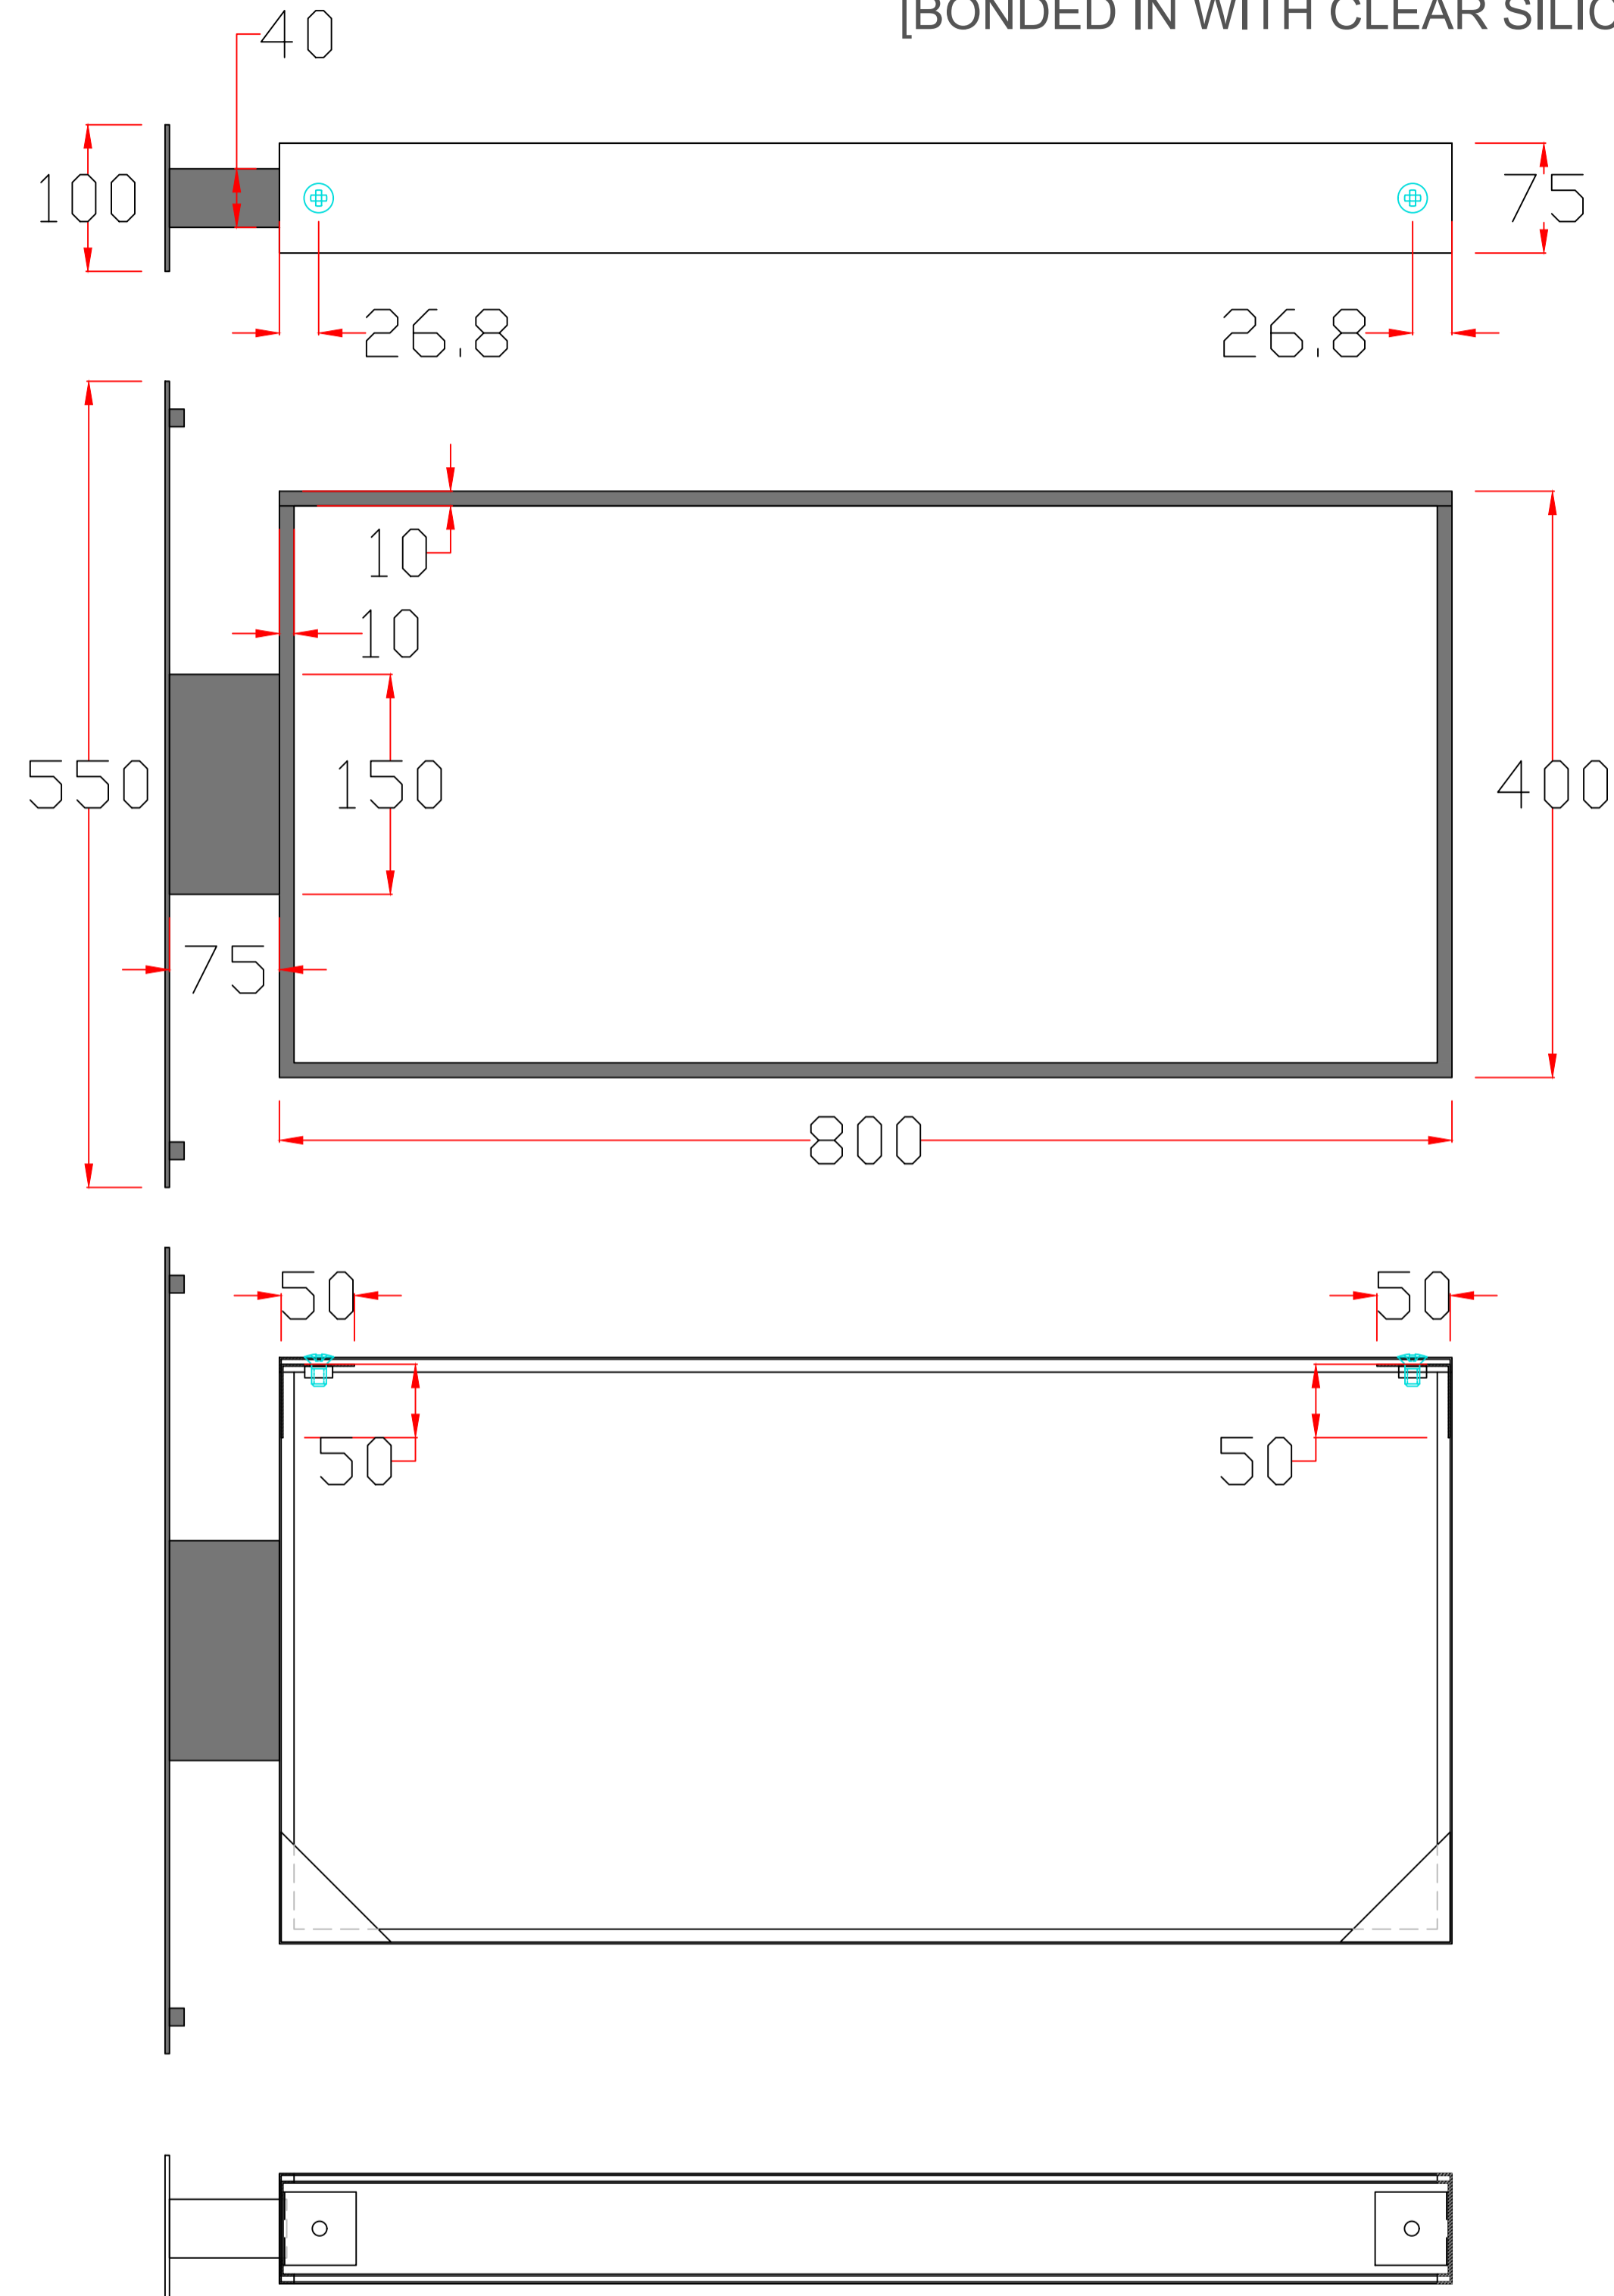

EXTERIOR BLADE SIGN [FRAME] UNLIT

BLACK EPC COATED STEEL CHANNEL FRAME - REMOVABLE LID [SHOWN]

1 OFF REQUIRED