


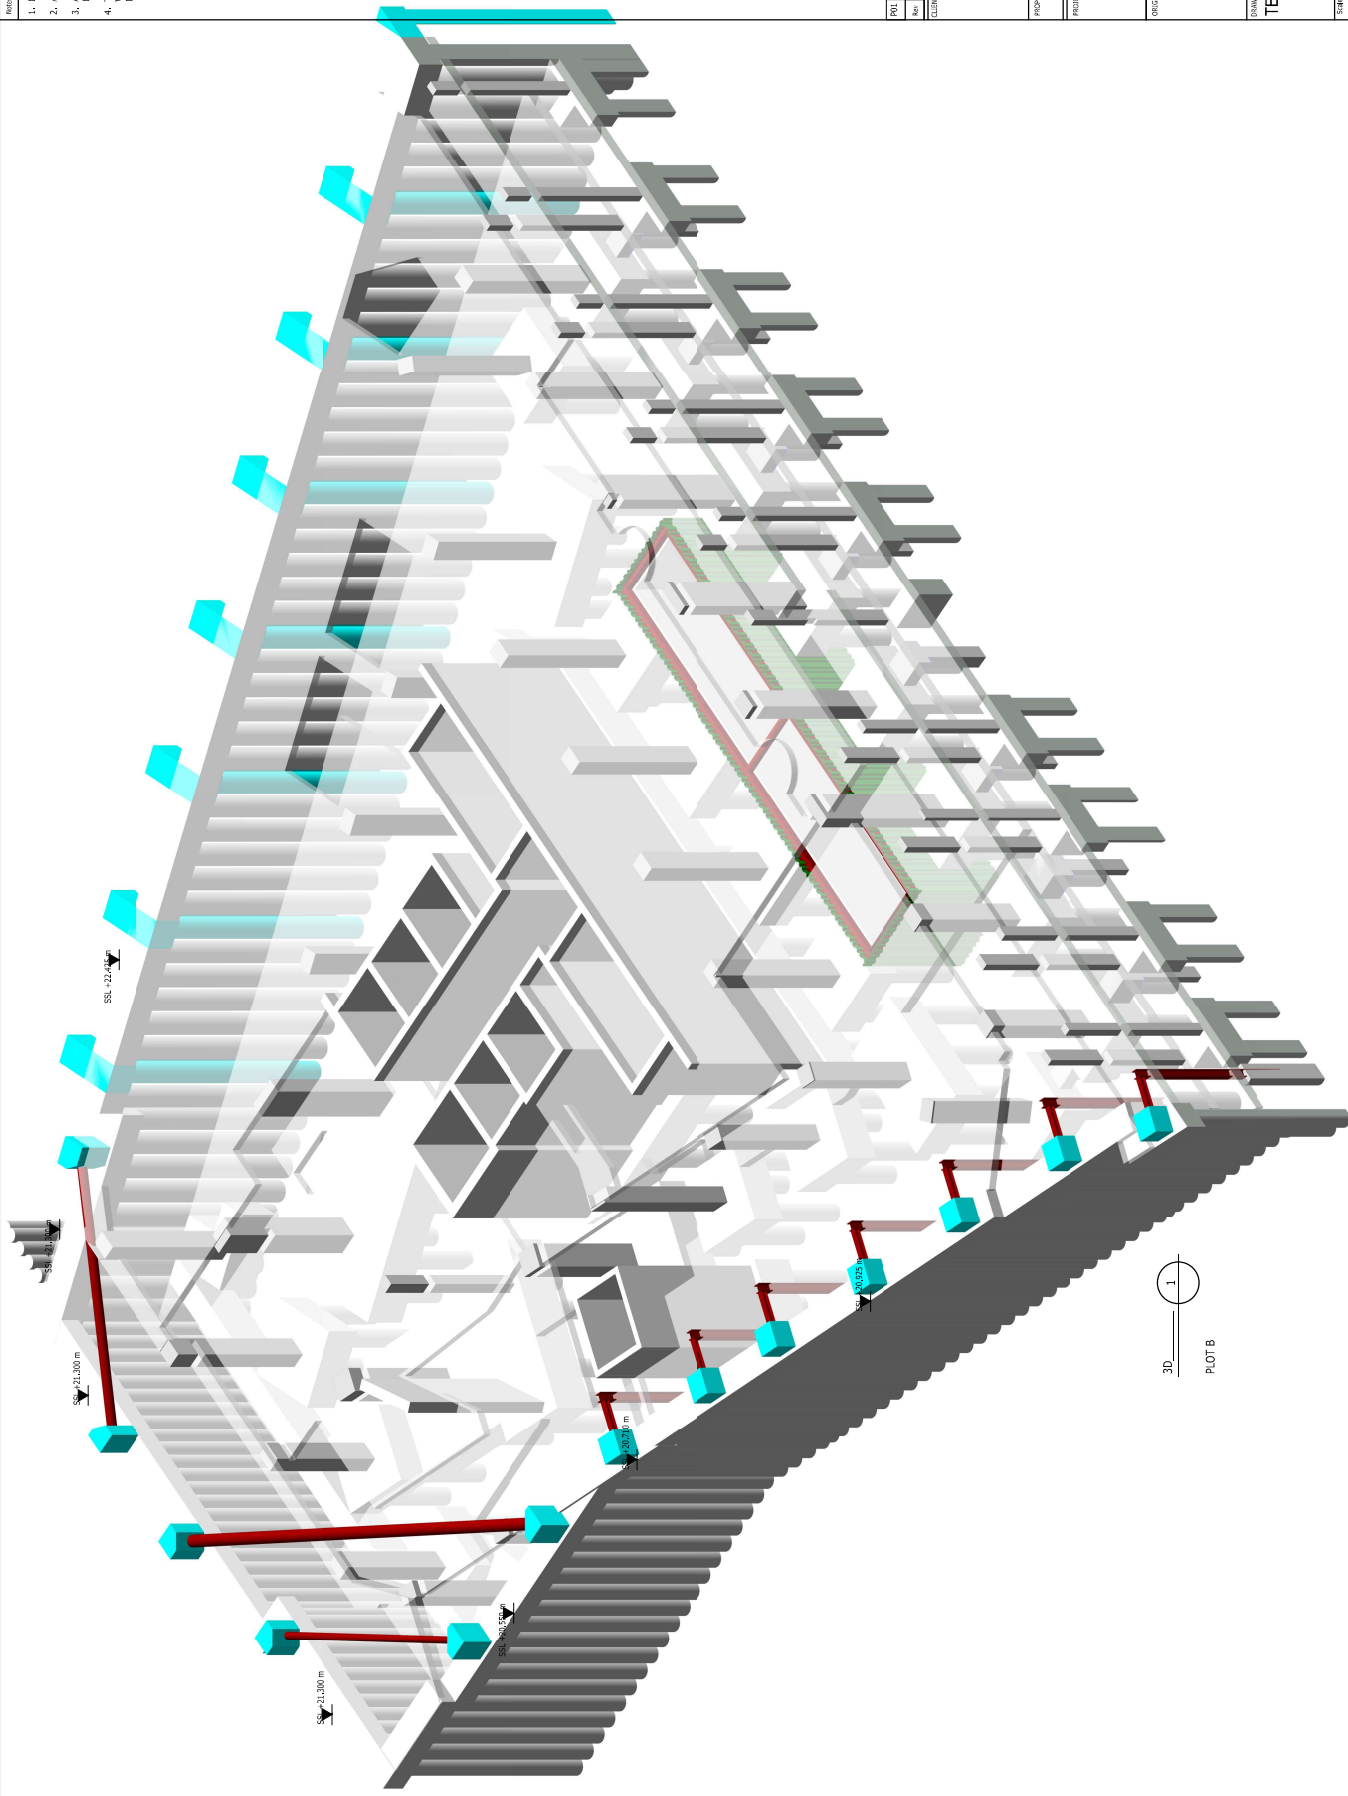

- Notes
1. DO NOT SCALE FROM THIS DRAWING
 2. ALL DIMENSIONS ARE MILLIMETRES UNLESS OTHERWISE STATED
 3. ALL LEVELS ARE IN METRES ABOVE ORDNANCE DATUM (A.D.)
 4. THIS DRAWING IS TO BE READ IN CONJUNCTION WITH THE ARCHITECT'S SPECIFICATIONS AND ENGINEERS' DRAWINGS AND SPECIFICATIONS.

REV	DESCRIPTION	DATE	BY	CHK
01	ISSUED FOR PERMIT	18/08/2023	ATH	SDU

CLEAR JOINT

PROPOSED STATUS
FOR INFORMATION

PROJECT
TRIBECA

ORIGINATOR



DRAWING TITLE
TEMPORARY PROPPING 3D_PLOT
B SHEET 1

SCALE	DATE	DESIGNER	CHECKER	DATE
1:1	18/08/2023	ATH	SDU	

DRAWING NO.
ARD-STL-ZZ-DR-TW-1003

P01

1. DO NOT SCALE FROM THIS DRAWING
2. ALL DIMENSIONS ARE MILLIMETRES U.N.O.
3. ALL LEVELS ARE IN METRES ABOVE ORDINANCE DATUM U.N.O.
4. THIS DRAWING IS TO BE READ IN CONJUNCTION WITH ALL RELEVANT ARCHITECTS AND ENGINEERS DRAWINGS AND SPECIFICATIONS.


PROPOSED STATUS	FOR INFORMATION
PROJECT	


10/10/2019



Scale:	Date:	Drawn:	Checked:
	18/08/2023	ATH	SDU

Drawing No.: **ARD-STT-ZZ-ZZ-DR-TW-1004** Rev: **P01**

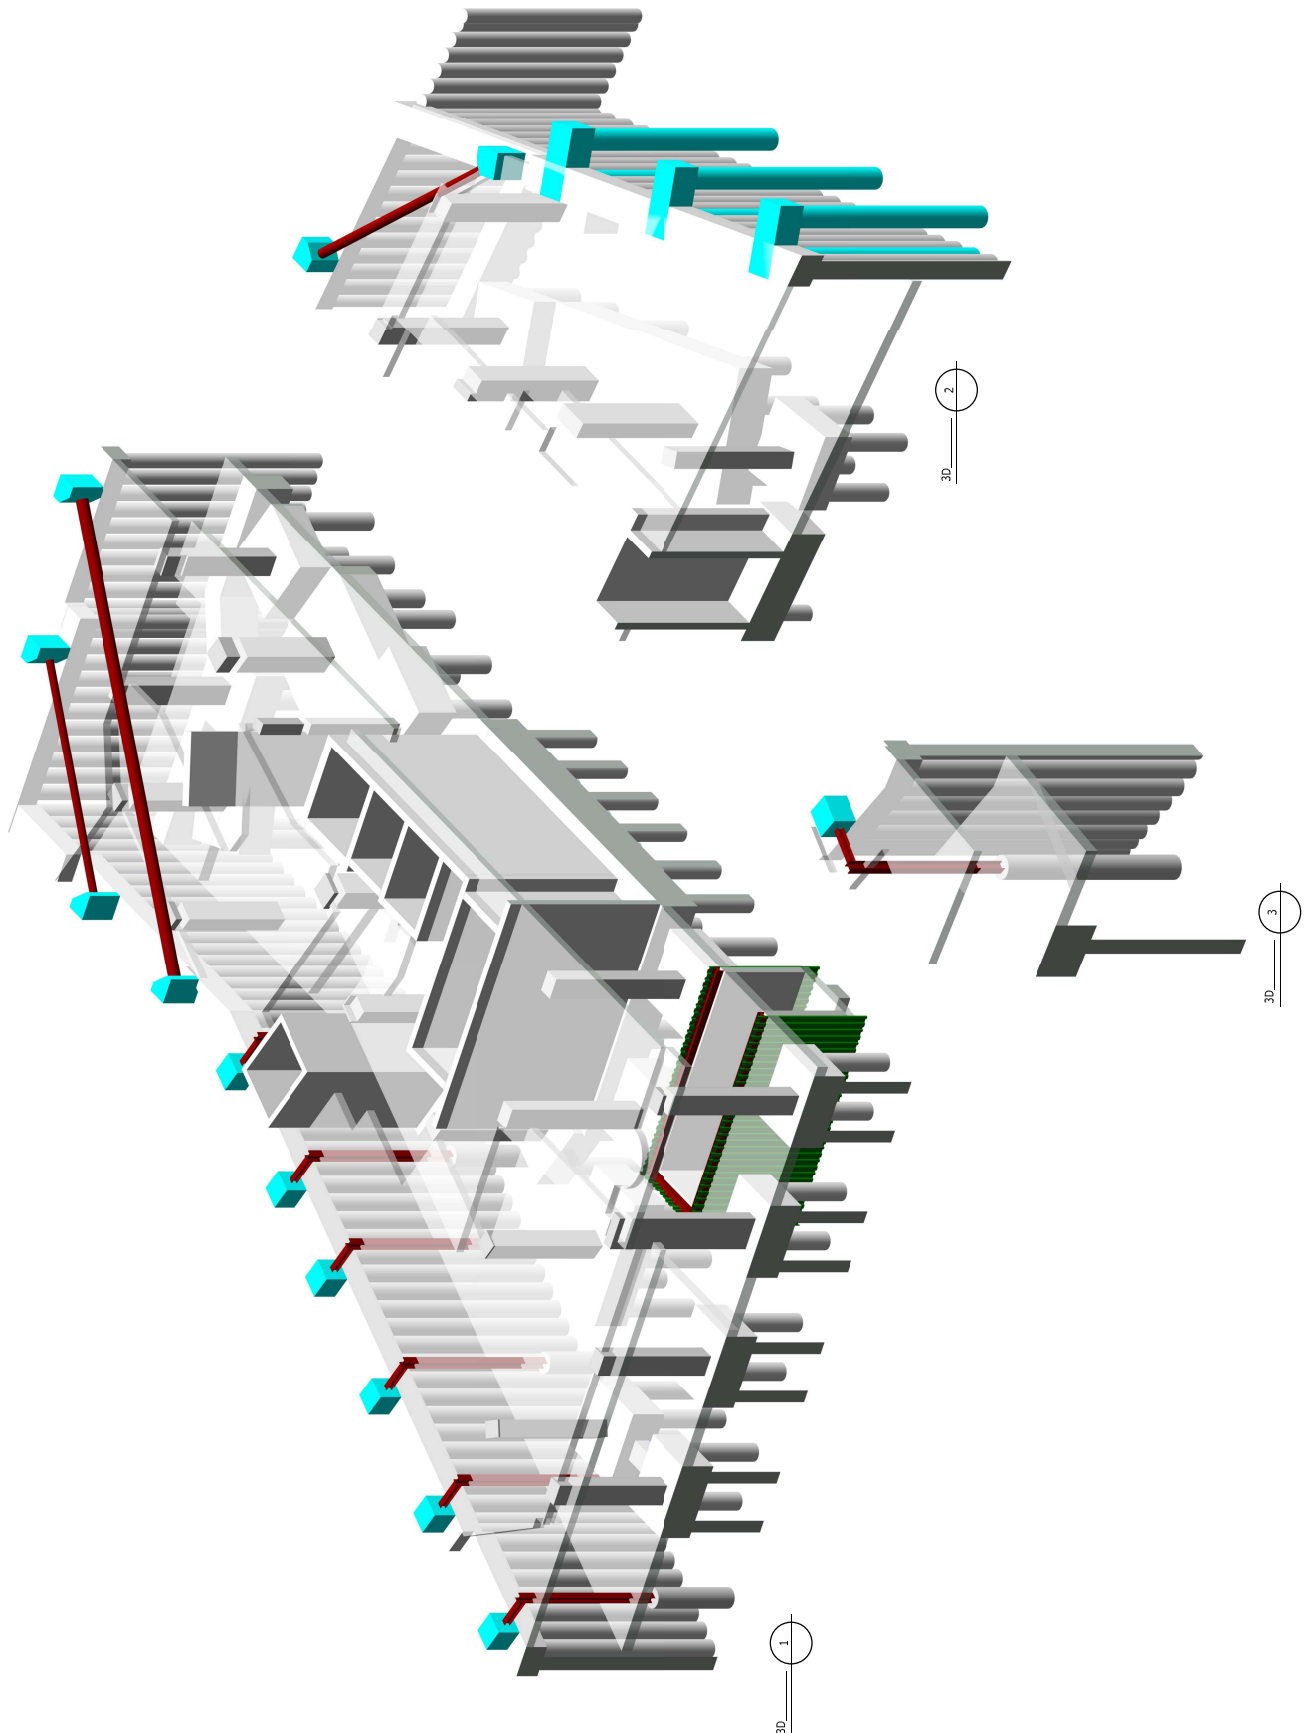

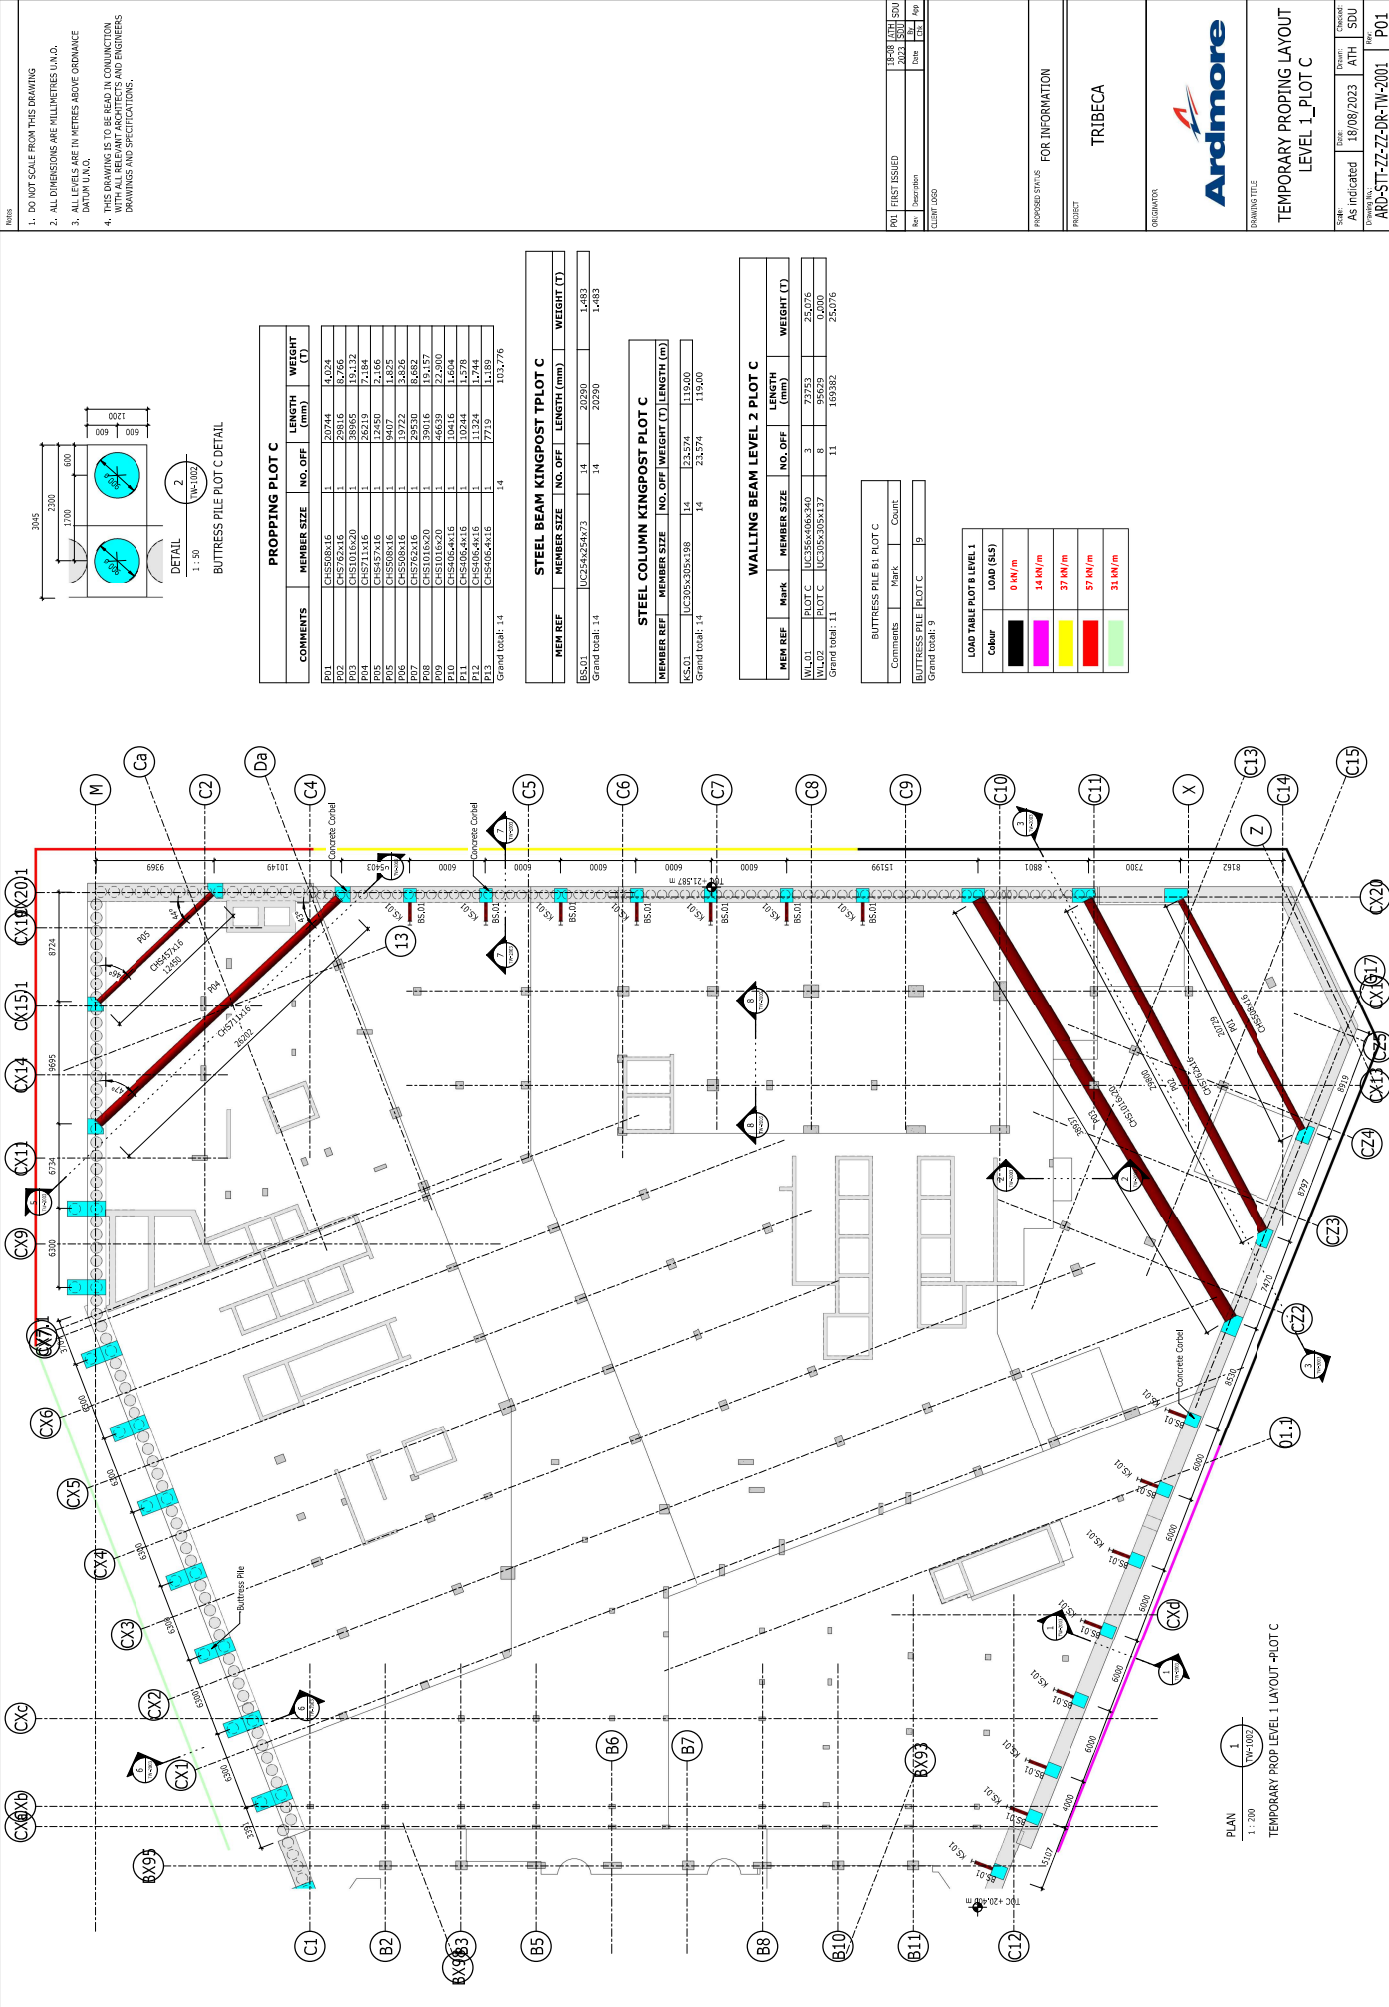

Notes

1. DO NOT SCALE FROM THIS DRAWING
2. ALL DIMENSIONS ARE MILLIMETRES UNLESS OTHERWISE STATED.
3. ALL LEVELS ARE IN METRES ABOVE ORDNANCE DATUM (A.D.).
4. THIS DRAWING IS TO BE READ IN CONJUNCTION WITH THE SPECIFICATIONS AND ENGINEERS DRAWINGS AND SPECIFICATIONS.

PROJ: FIRST ISSUED
Rev: 1
Date: 18/08/2023
By: [Signature]
Check: [Signature]

PROPOSED STATUS: FOR INFORMATION
PROJECT: TRIBECA
DRAWING TITLE: TEMPORARY PROPPING LAYOUT LEVEL 1 PLOT C
Scale: AS Indicated
Date: 18/08/2023
Drawn: ATH
Checked: SDO
Drawing No: ARD-STT-ZZ-ZZ-DR-TW-2001
P01

PROPPING PLOT C				
COMMENTS	MEMBER SIZE	NO. OFF	LENGTH (mm)	WEIGHT (T)

STEEL BEAM KINGPOST TPLOT C				
MEM REF	MEMBER SIZE	NO. OFF	LENGTH (mm)	WEIGHT (T)


WALLING BEAM LEVEL 2 PLOT C				
MEM REF	MEMBER SIZE	NO. OFF	LENGTH (mm)	WEIGHT (T)

BUTRESS PILE B1 PLOT C		
Comments	Mark	Count
BUTRESS PILE PLOT C	B	9
Grand total: 9		

LOAD TABLE PLOT B LEVEL 1	
Colour	LOAD (kN/m)

1. DO NOT SCALE FROM THIS DRAWING
2. ALL DIMENSIONS ARE MILLIMETRES U.N.O.
3. ALL LEVELS ARE IN METRES ABOVE ORDNANCE DATUM U.N.O.
4. THIS DRAWING IS TO BE READ IN CONJUNCTION WITH ALL RELEVANT ARCHITECTS & ENGINEERS DRAWINGS & SPECIFICATIONS.

LOAD TABLE PLOT B LEVEL 2	
Colour	LOAD (SLS)
	138 kN/m
	33 kN/m

10/10/2020


100



TEMPORARY PROPING LAYOUT
LEVEL 2 PLOT C

Scale:	As indicated	Date:	18/08/2023	Drawn:	ATH	Checked:	SDU
Drawing No.:				File:			
ARD-STT-ZZ-ZZ-DR-TW-2002				P01			



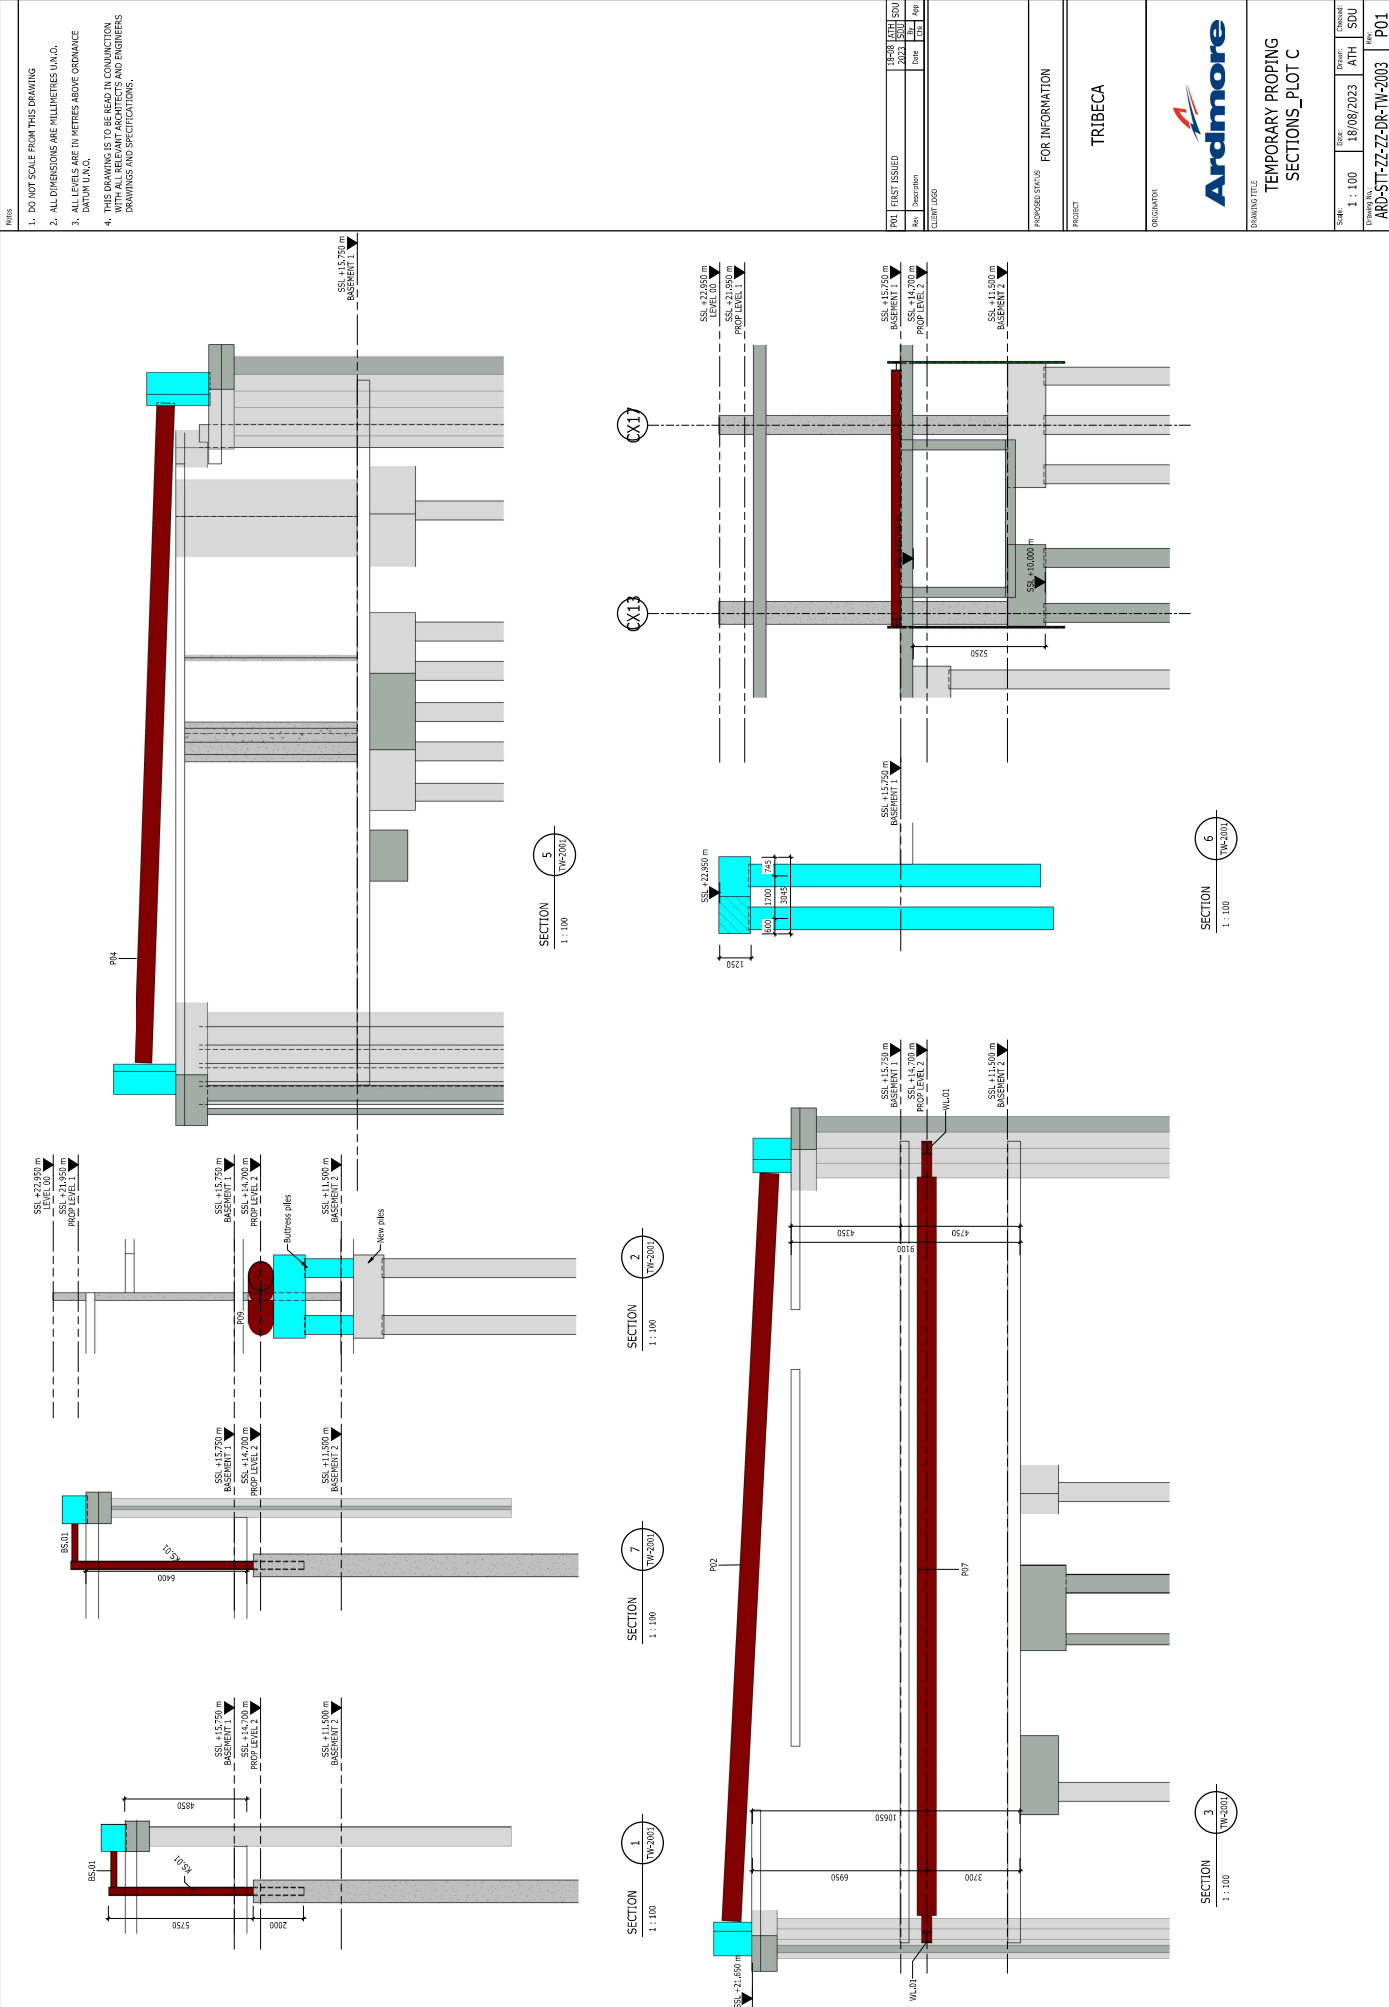

Notes

1. DO NOT SCALE FROM THIS DRAWING
2. ALL DIMENSIONS ARE MILLIMETRES UNL.D.
3. ALL LEVELS ARE IN METRES ABOVE ORDNANCE DATUM (U.A.D.)
4. THIS DRAWING IS TO BE READ IN CONJUNCTION WITH THE SPECIFICATIONS AND ENGINEERS DRAWINGS AND SPECIFICATIONS.

Rev	Description	Date	By	App

PROJECT: TRIBECA

PROPOSED STATUS: FOR INFORMATION

PROPOSED STATUS: TRIBECA

ORIGINATOR: Ardmore

DRAWING TITLE: TEMPORARY PROPPING SECTIONS_PLOT C

Scale: 1 : 100


Drawn: ATH


Checked: SOU

Project: ARD-STT-ZZ-ZZ-DR-TW-2003

Page: P01

Notes

1. DO NOT SCALE FROM THIS DRAWING
2. ALL DIMENSIONS ARE MILLIMETRES UNL.D.
3. ALL LEVELS ARE IN METRES ABOVE ORDNANCE DATUM (U.A.D.)
4. THIS DRAWING IS TO BE READ IN CONJUNCTION WITH THE SPECIFICATIONS AND ENGINEERS DRAWINGS AND SPECIFICATIONS.

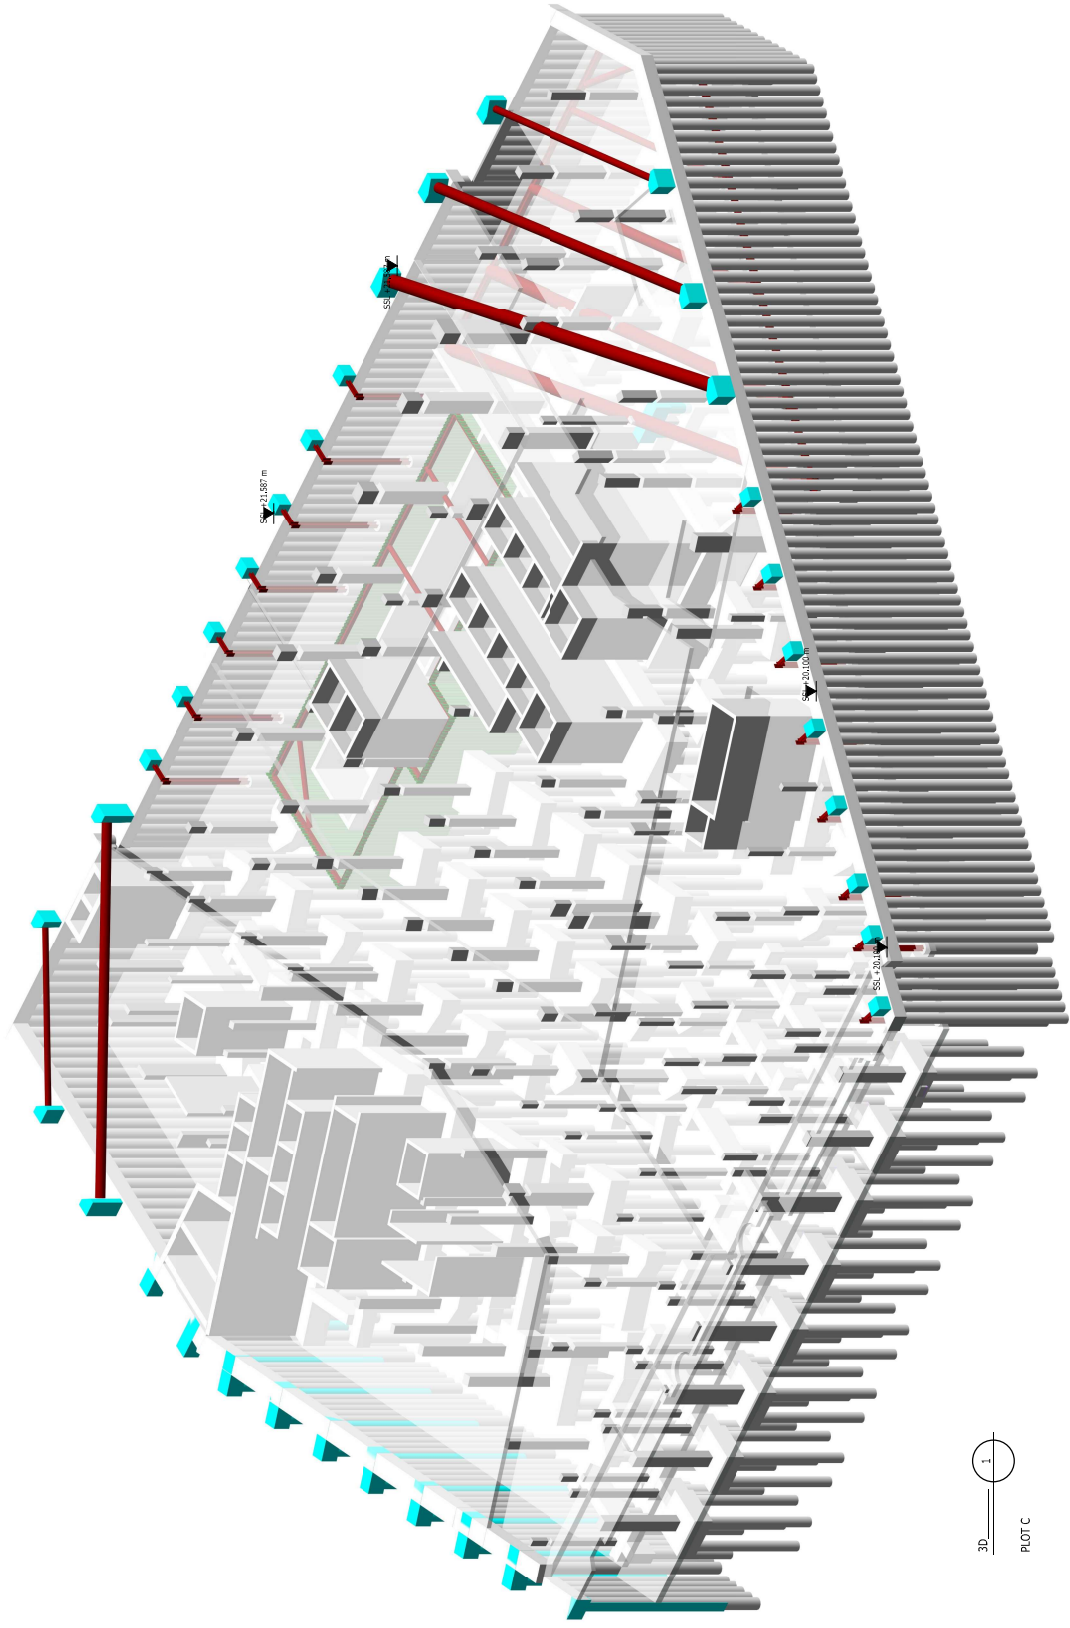

3D
1
PLOT C

REV	DESCRIPTION	DATE	BY	CHK
P01	FIRST ISSUED	18/08/2023	ATH	SDU

CLEAR JOG

FOR INFORMATION

PROJECT

ORIGINATOR



DRAWING TITLE
TEMPORARY PROPPING 3D_PLOT
C SHEET 1

Scale	Size	Drawn	Checked	Drawn
1:1	A3	ATH	SDU	
Drawn By	Scale	Size	Drawn	Checked
ARD-STT-ZZ-DR-TW-2004	1:1	A3	ATH	SDU

P01

