

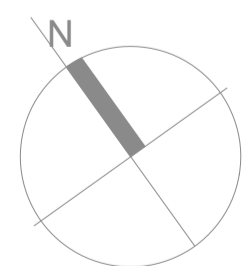


Roof Plan - Darwin Building

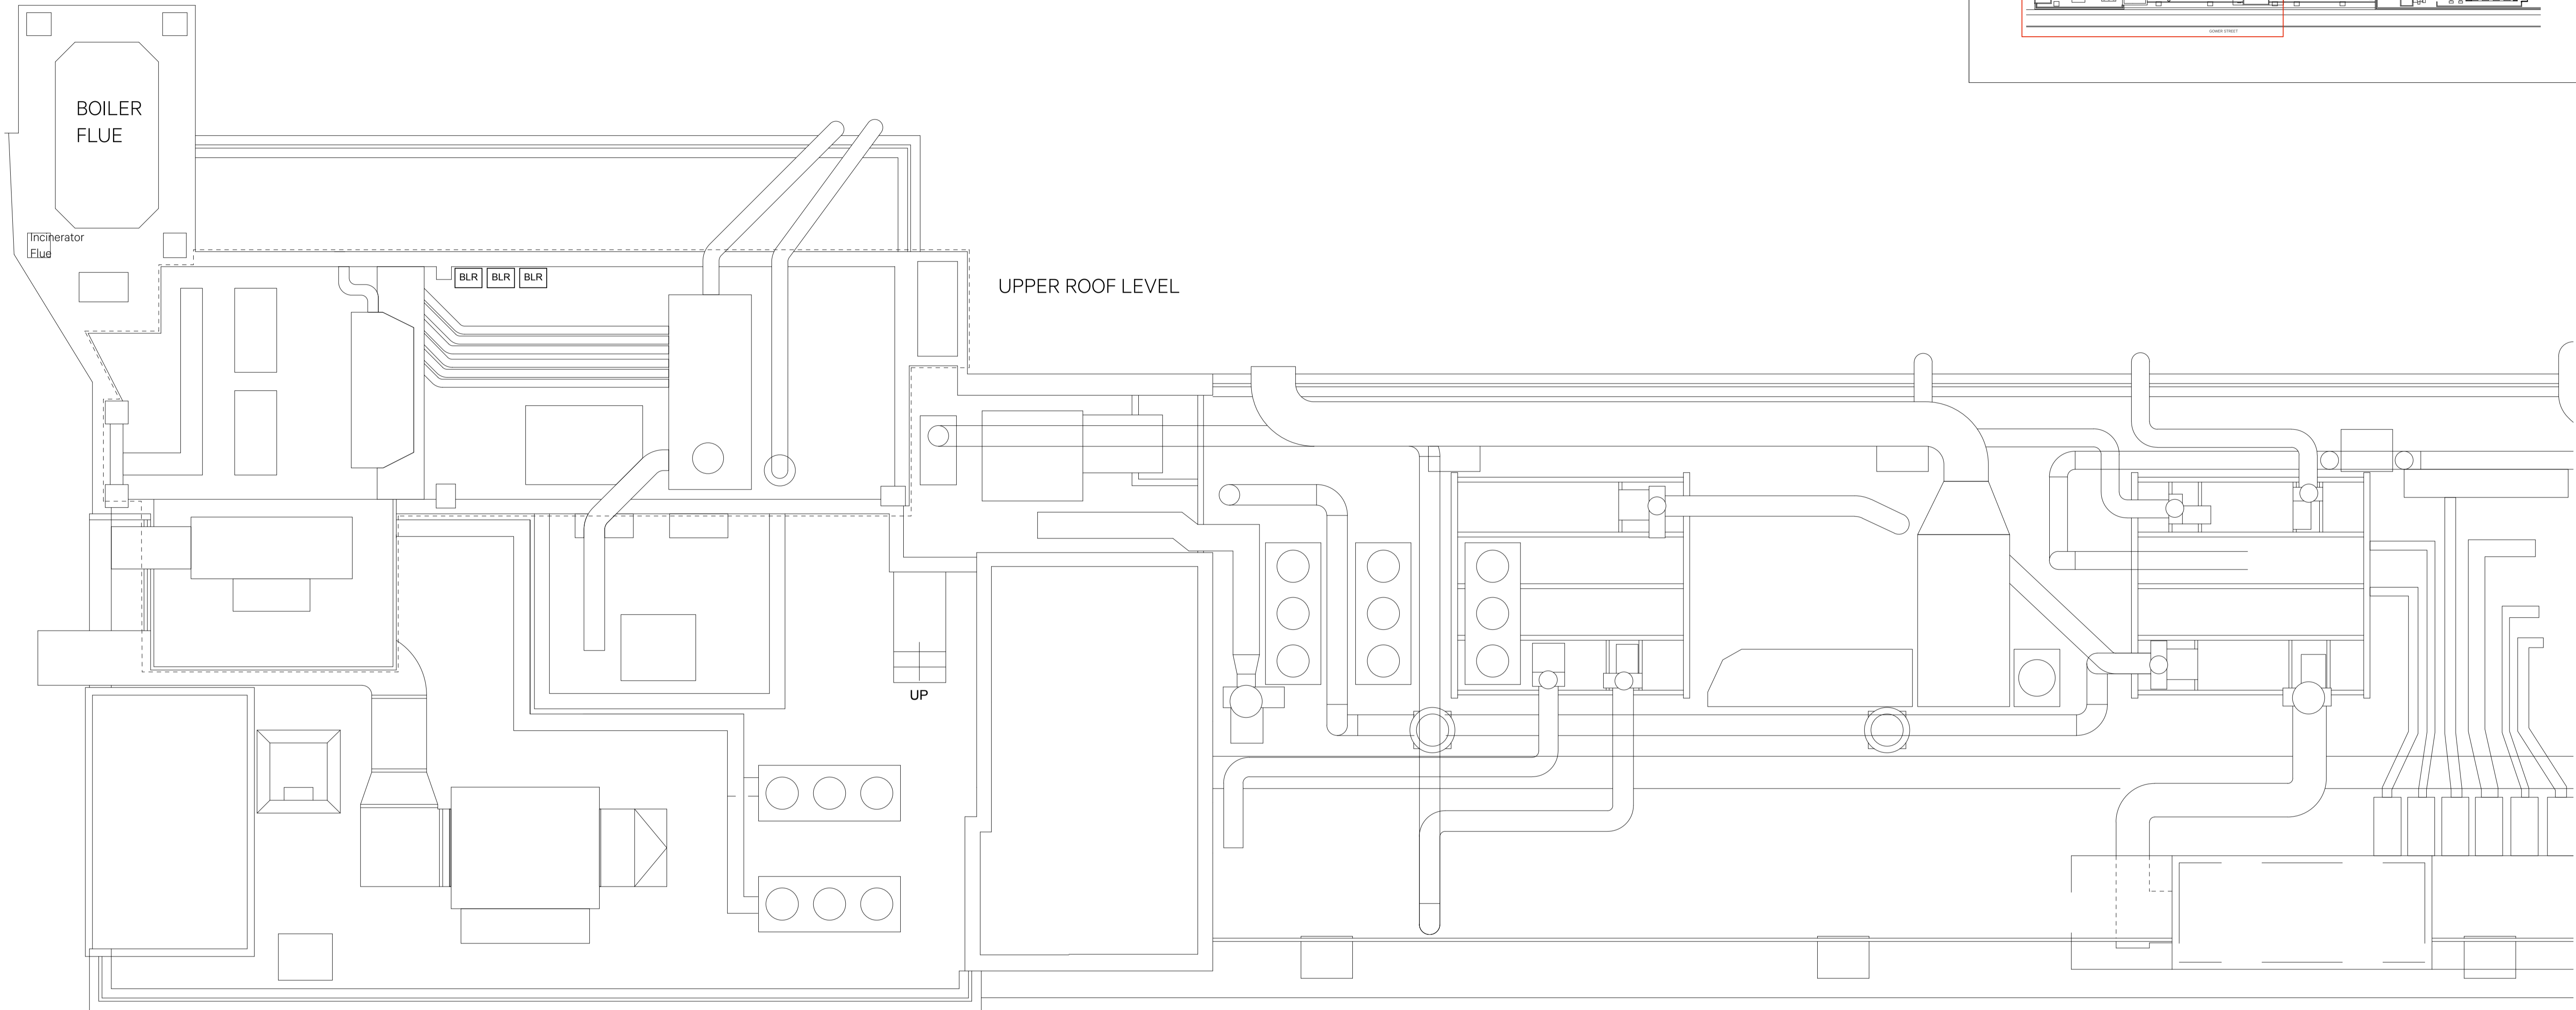

GOWER STREET

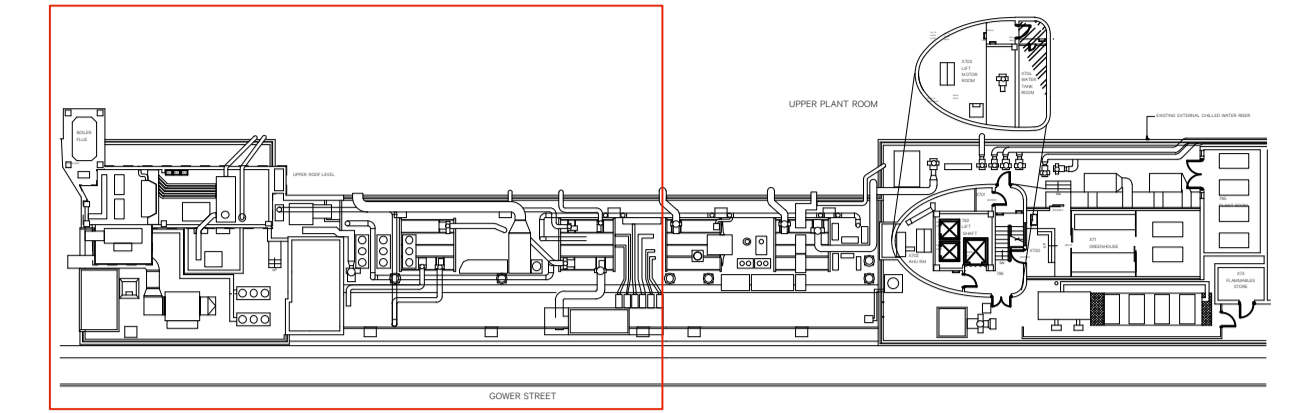

Revision	Date	Amendment	Notes					Client	University College London		
A	24.03.22	Issued for Planning Application						Project	UCL Biosciences CLOE		
								Drawing	Darwin Building - Existing Roof Plan		
								Scale	1:50@A1/ 1:100@A3	Drawn	HC
								Date	March 2022		
								Project N°	774	Drawing N°	774_PL_102
										Revision	A

Burwell Architects
 info@burwellarchitects.com
 www.burwellarchitects.com
 Unit 0.01 California Building
 Deans Gateway
 London SE13 7SB
 020 8305 6010

NO DIMENSIONS ARE TO BE SCALED FROM THIS DRAWING. THE CONTRACTOR/MANUFACTURER IS RESPONSIBLE FOR CHECKING ALL DIMENSIONS AND QUERYING ANY DISCREPANCIES. THIS DRAWING IS THE PROPERTY OF BURWELL ARCHITECTS LTD. COPYRIGHT IS RESERVED BY THEM AND THE DRAWING IS ISSUED ON CONDITION THAT IT IS NOT COPIED, REPRODUCED, RETAINED OR DISCLOSED TO ANY UNAUTHORISED PERSON, EITHER WHOLLY OR IN PART, WITHOUT WRITTEN CONSENT.