


NOTES:

1. DRAWINGS TO BE USED FOR PLANNING PURPOSES ONLY. DO NOT SCALE FROM DRAWINGS. ALL DIMENSIONS TO BE CHECKED ON SITE BEFORE WORK BEGINS.

2. WORKS TO COMPLY WITH ALL RELEVANT BUILDING REGULATIONS AND CODES OF PRACTICE.

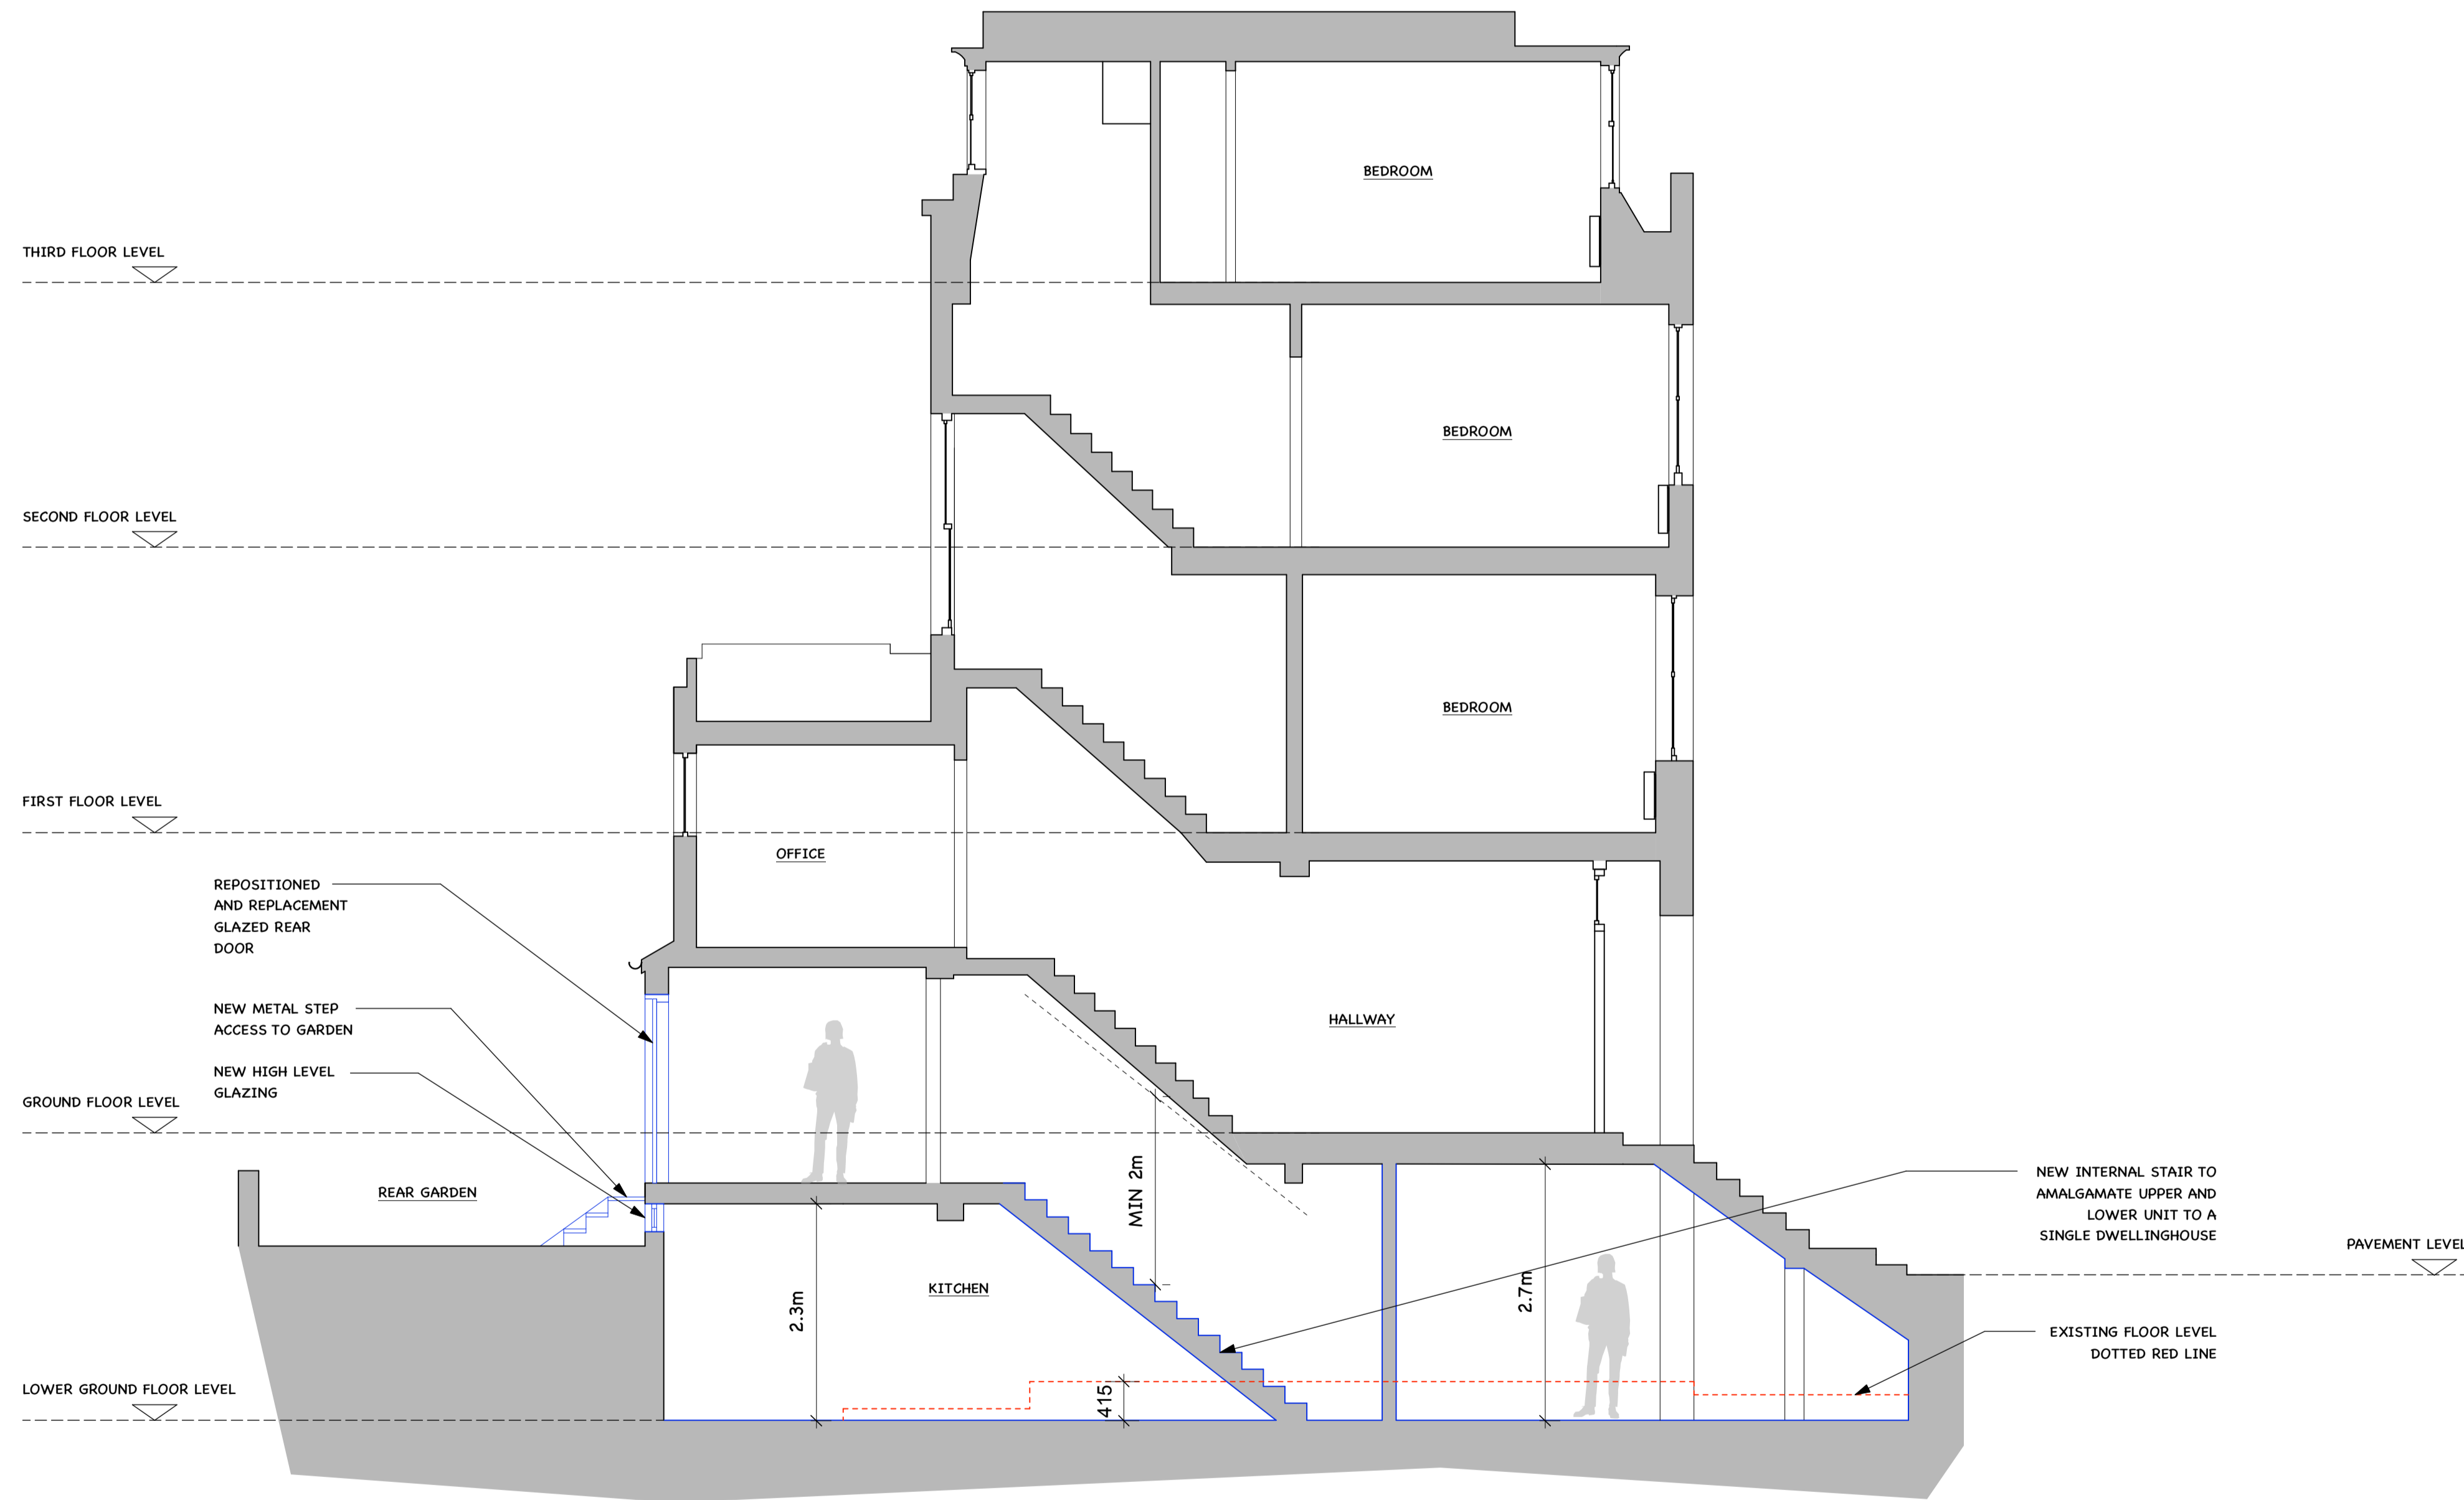

PROPOSED SECTION A-A
1:50 @ A1 / 1:100 @ A3



REVISIONS:

A	PLANNING
*	PRE-APP ENQUIRY

PROJECT:

56 GAYTON ROAD
LONDON
NW3 1TU

DRAWING TITLE:

PROPOSED SECTION

SCALE:

AS SHOWN

DATE:

JUNE 2023

FIFE · STUDIO
ARCHITECTURE + DESIGN

T: 07890794580 E: HELEN@FIFESTUDIO.COM

DWG NO.:

56GR-300

REV:

A